


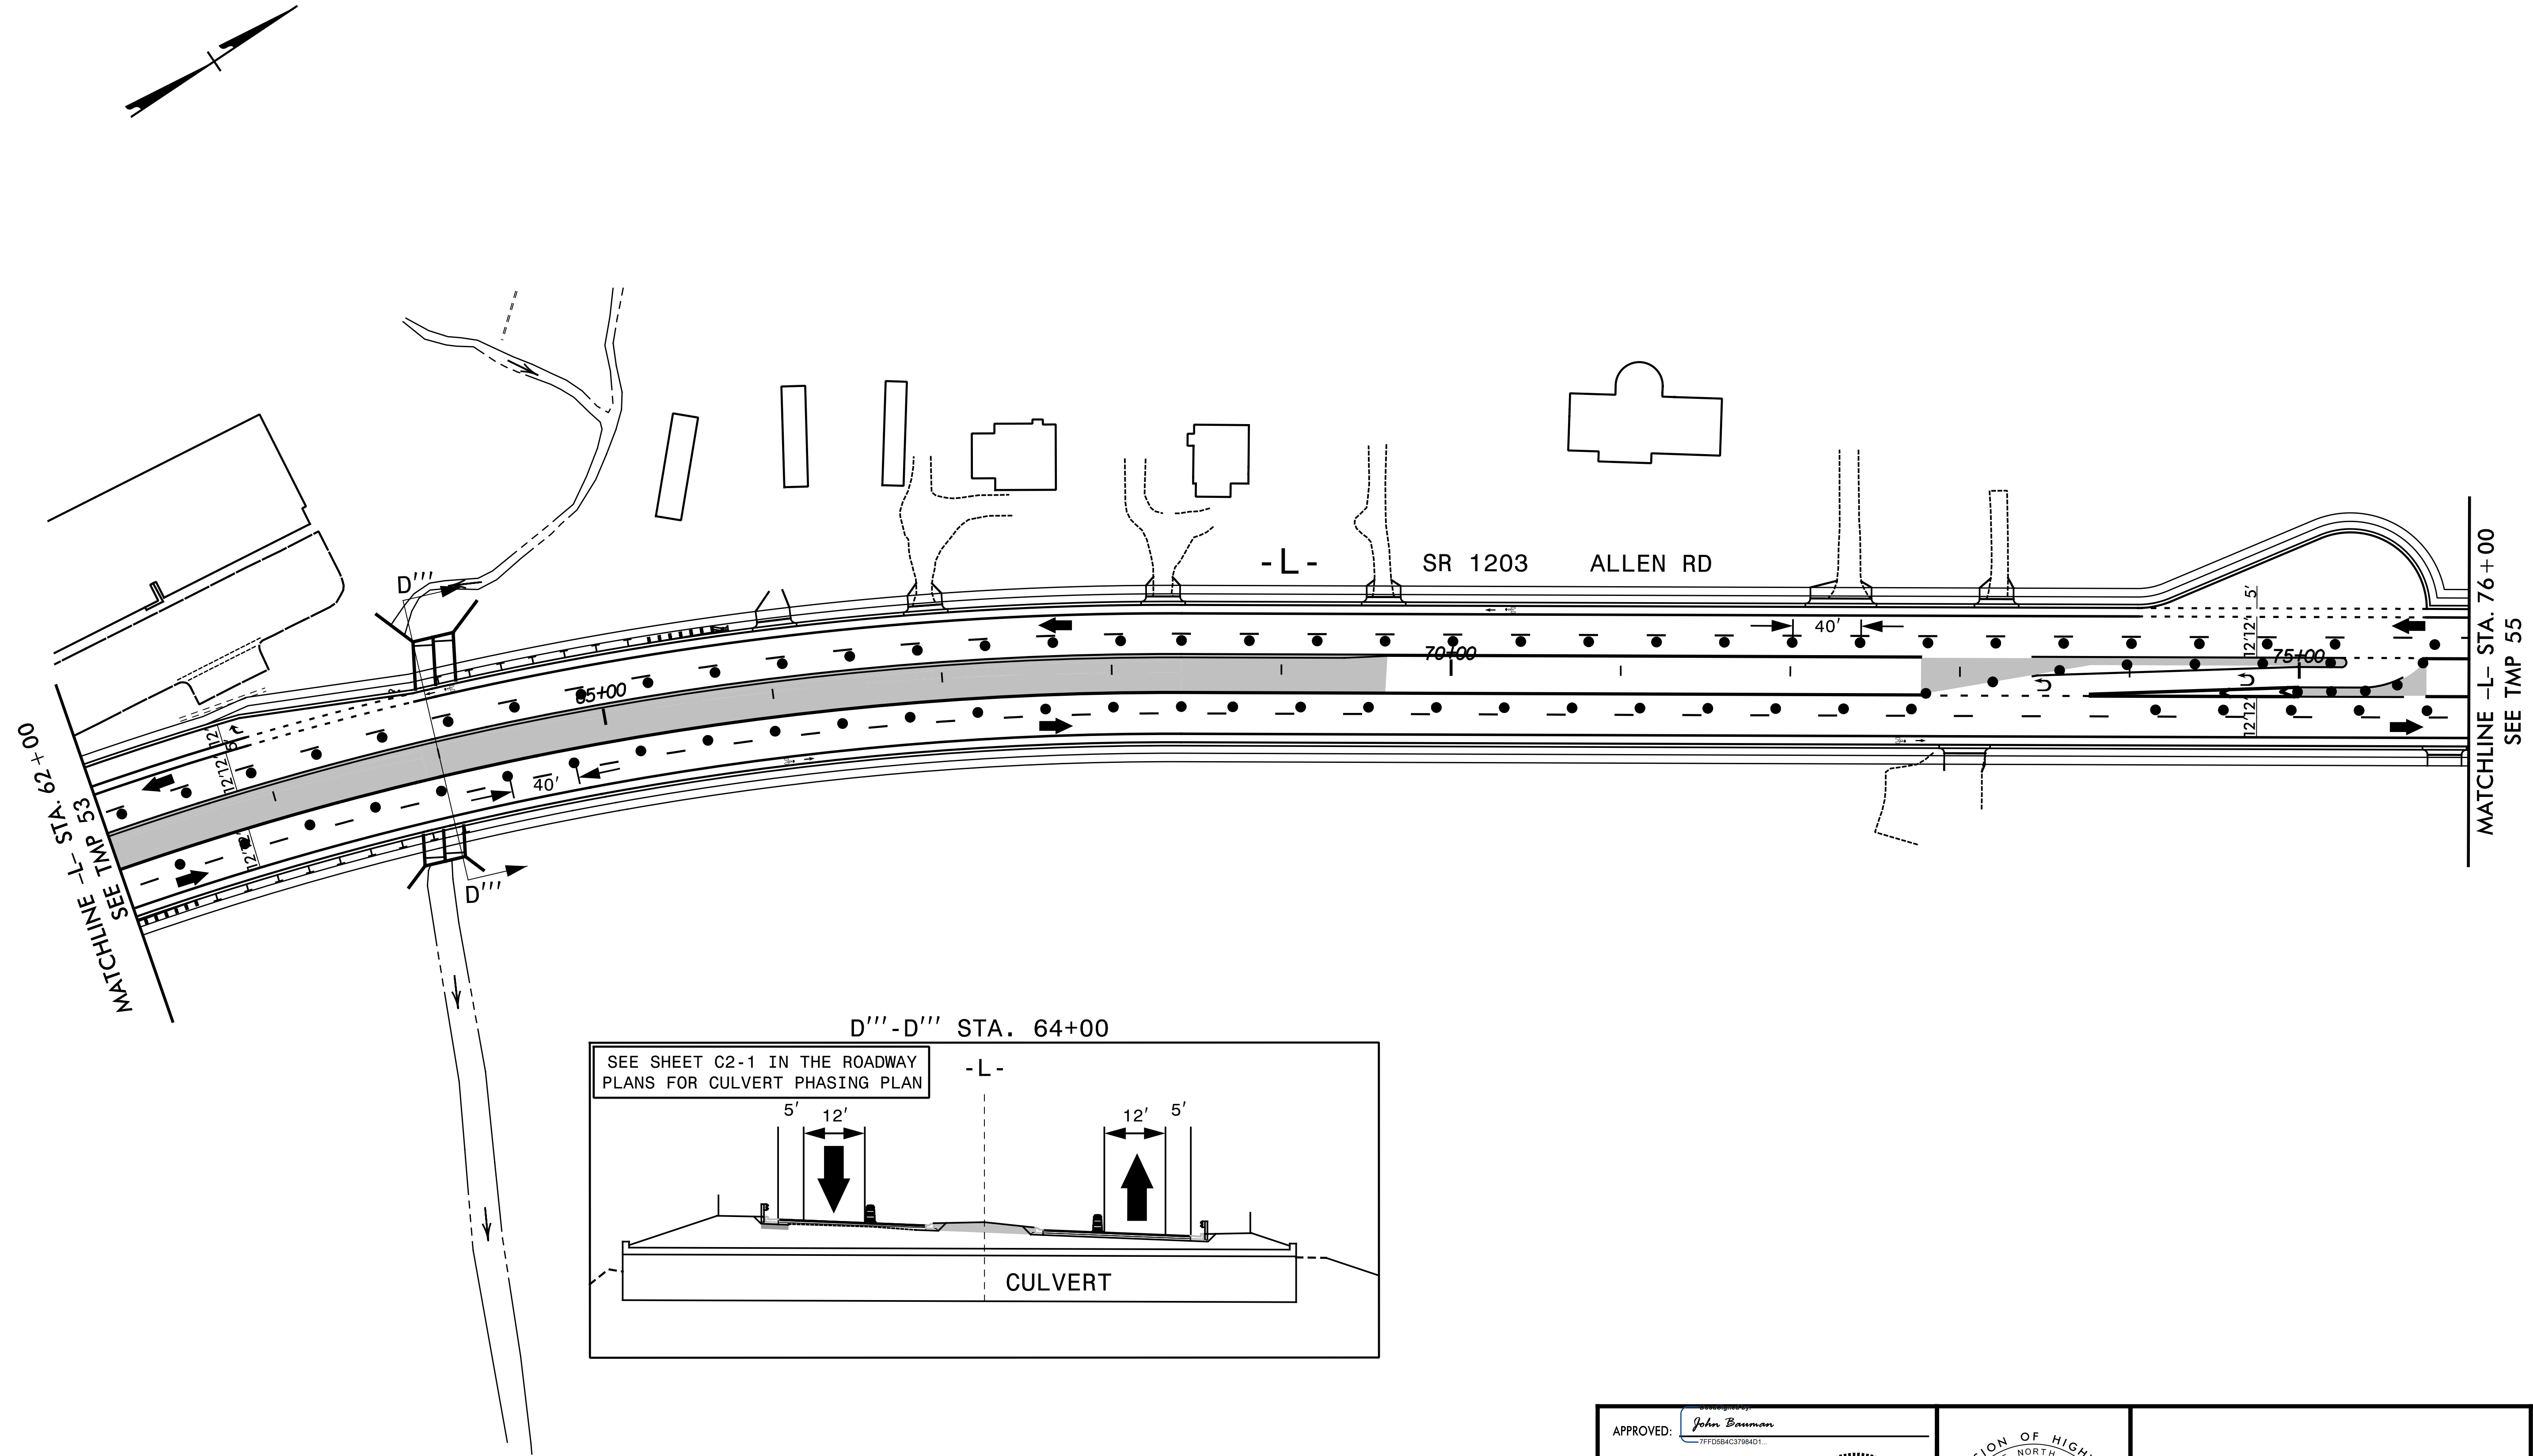

7/24/2025
X:\2016\06\06\00_U-5875\TP\Traffic\TMP\Phase 4\U-5875 TMP-54.dgn
jbauman

TRANSYSTEMS


1 Glenwood Avenue
Raleigh, NC 27603
Tel: 919.789.9977
Fax: 919.789.9591
License: F-0453

APPROVED: *John Bauman*
DATE: 9/10/2025

SEAL

SEAL
052428
ENGINEER
JOHN BAUMAN

DOCUMENT NOT CONSIDERED FINAL
UNLESS ALL SIGNATURES COMPLETED

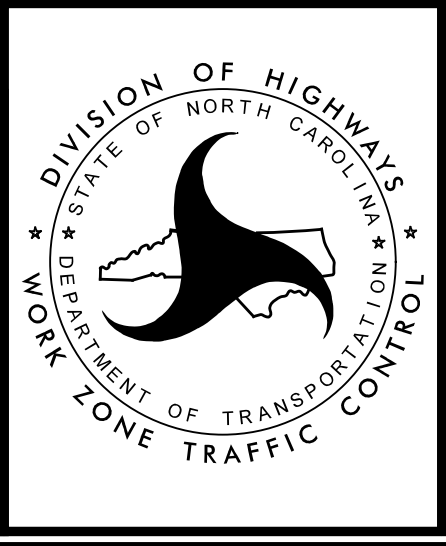

PHASE IV