
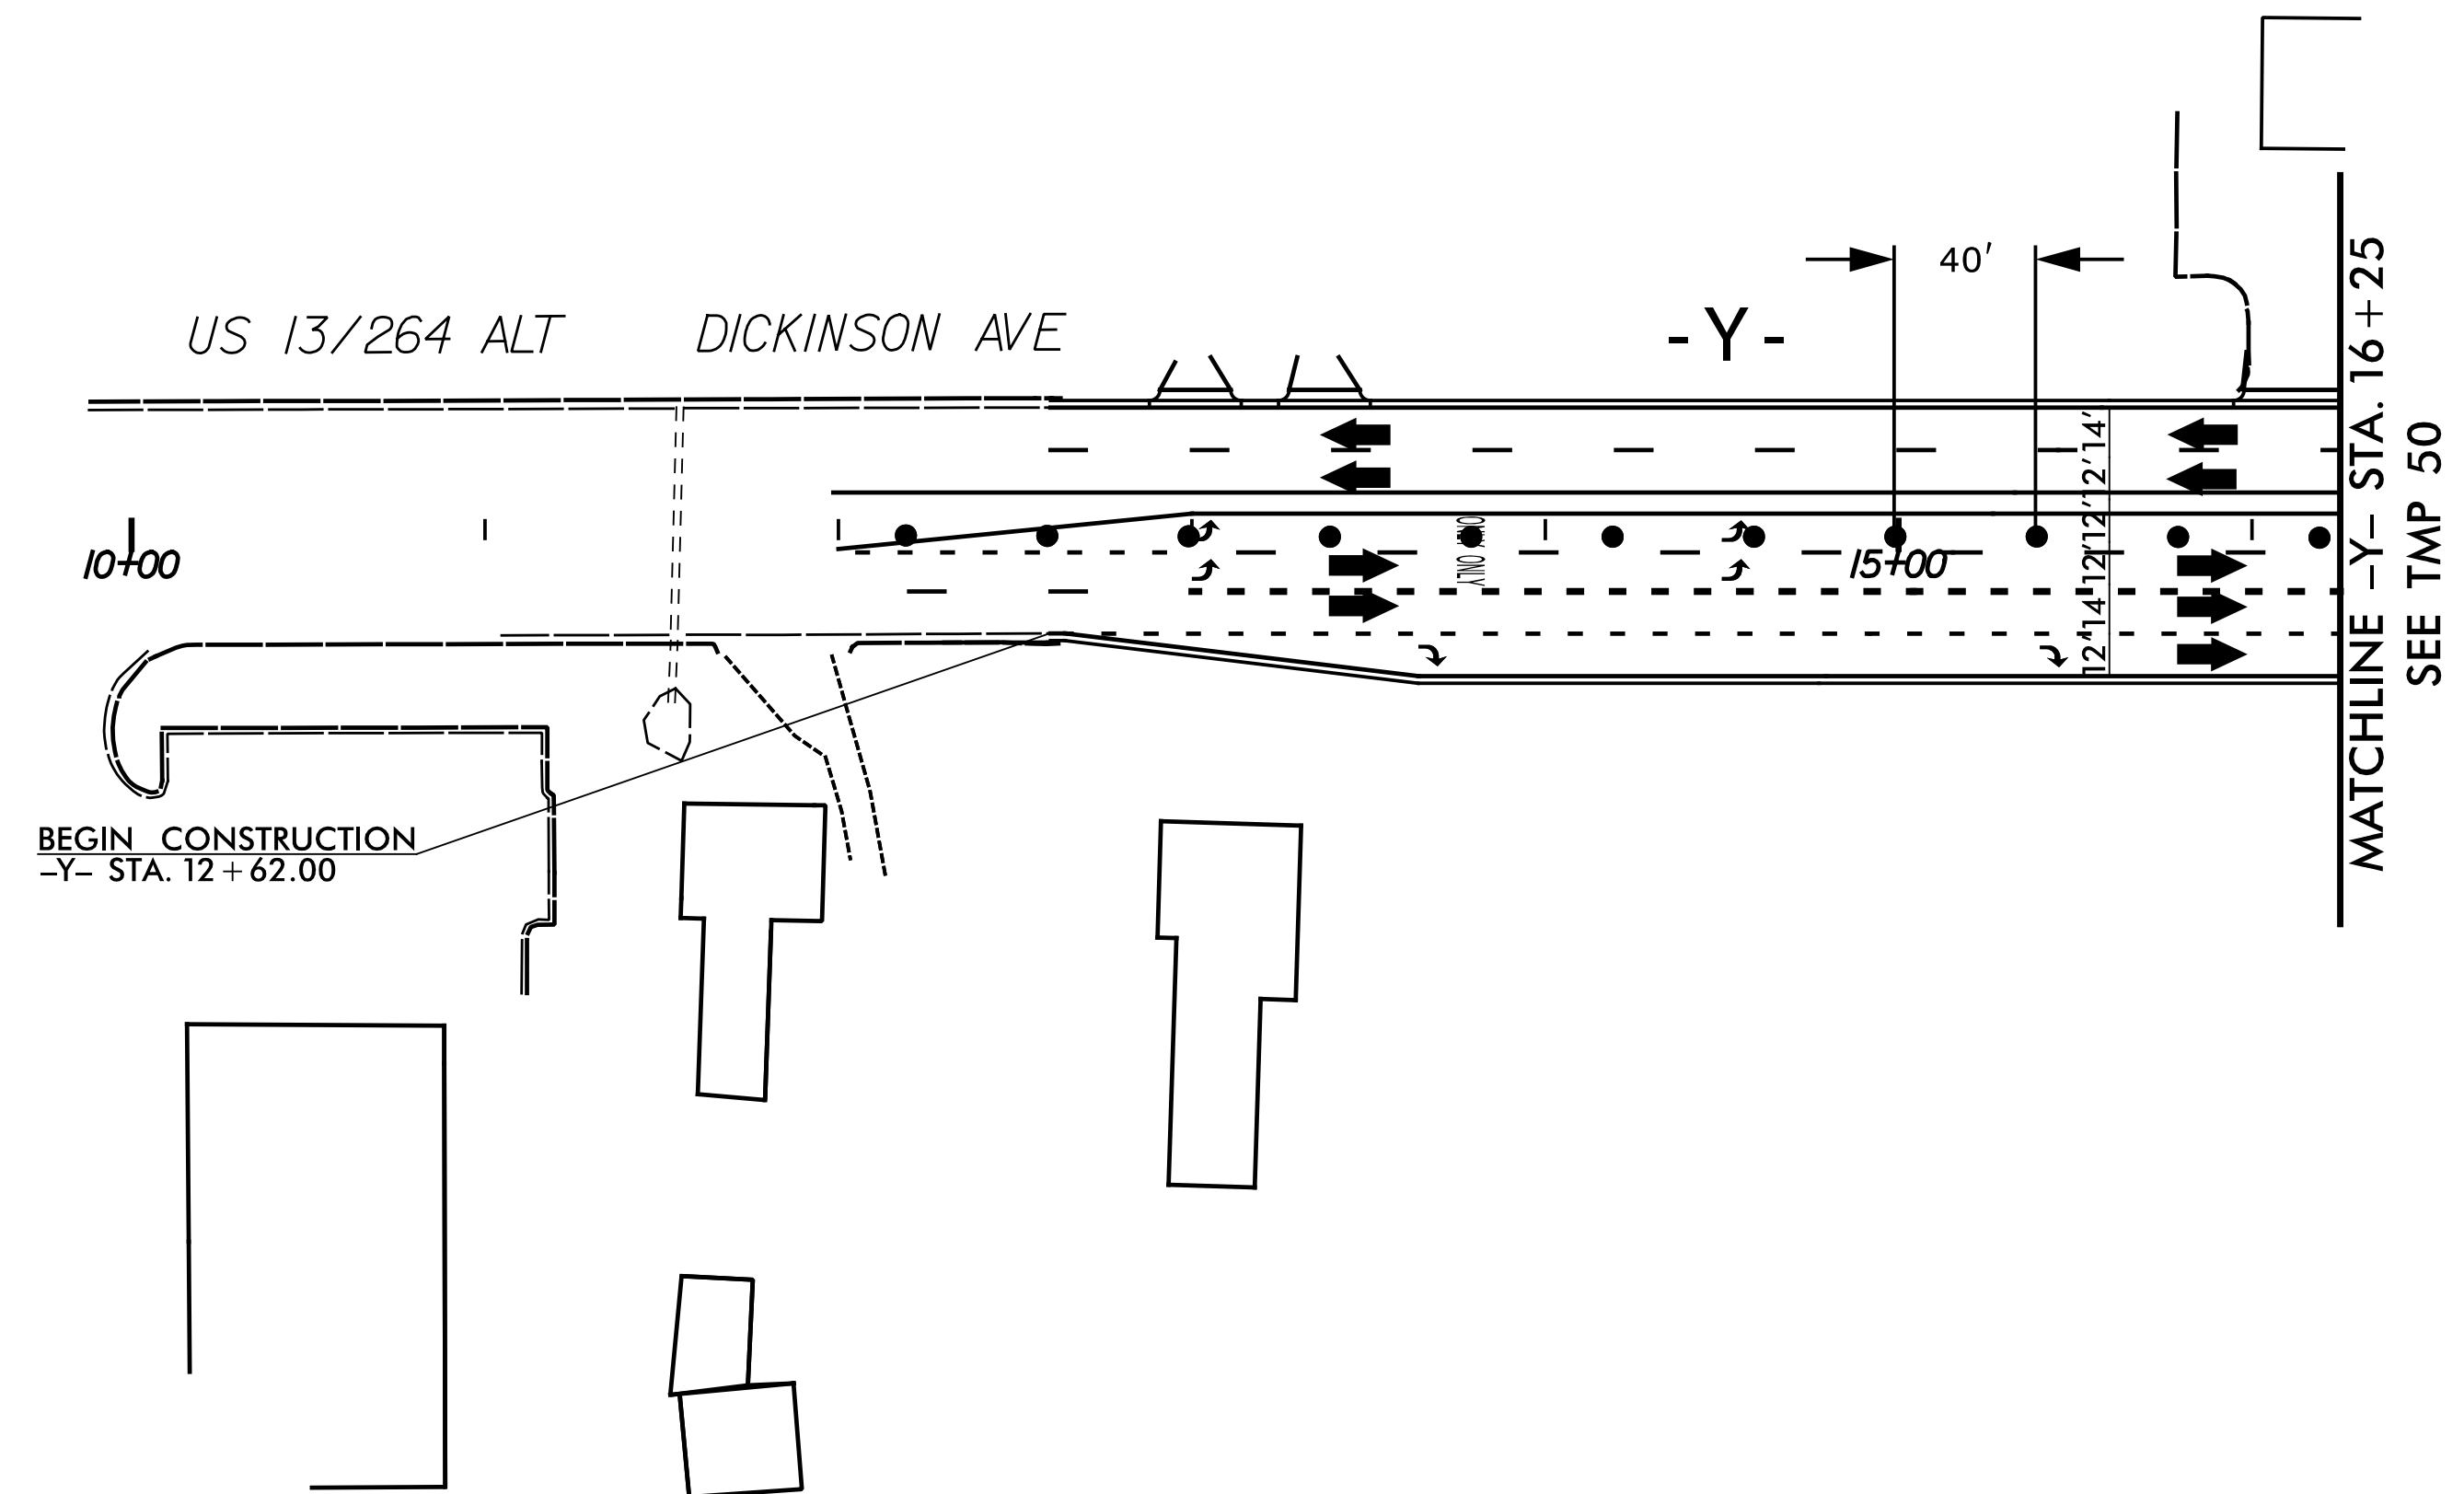


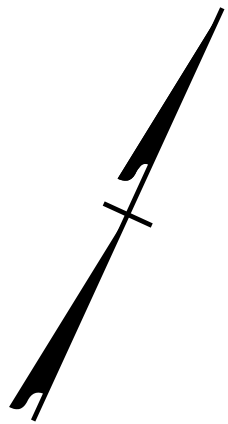

7/24/2025
X:\2016\06\010.00_U-5875\TP\Traffic\TMP\Phase 4\U-5875 TMP-61.dgn
jbauman

TRANSYSTEMS

1 Glenwood Avenue
Raleigh, NC 27603
Tel: 919.789.9977
Fax: 919.789.9591
License: F-0453

APPROVED: 
DATE: 9/10/2025
SEAL

DOCUMENT NOT CONSIDERED FINAL UNLESS ALL SIGNATURES COMPLETED



PHASE IV