

TIP NO.
U-5875

SHEET NO.
PMP-4

DocuSigned by:
John Bauman
77FD5B4C3784D1...


APPROVED:

DATE: 9/10/2025

SEAL

SEAL
052428
ENGINEER
JOHN BAUMAN

DOCUMENT NOT CONSIDERED FINAL
UNLESS ALL SIGNATURES COMPLETED

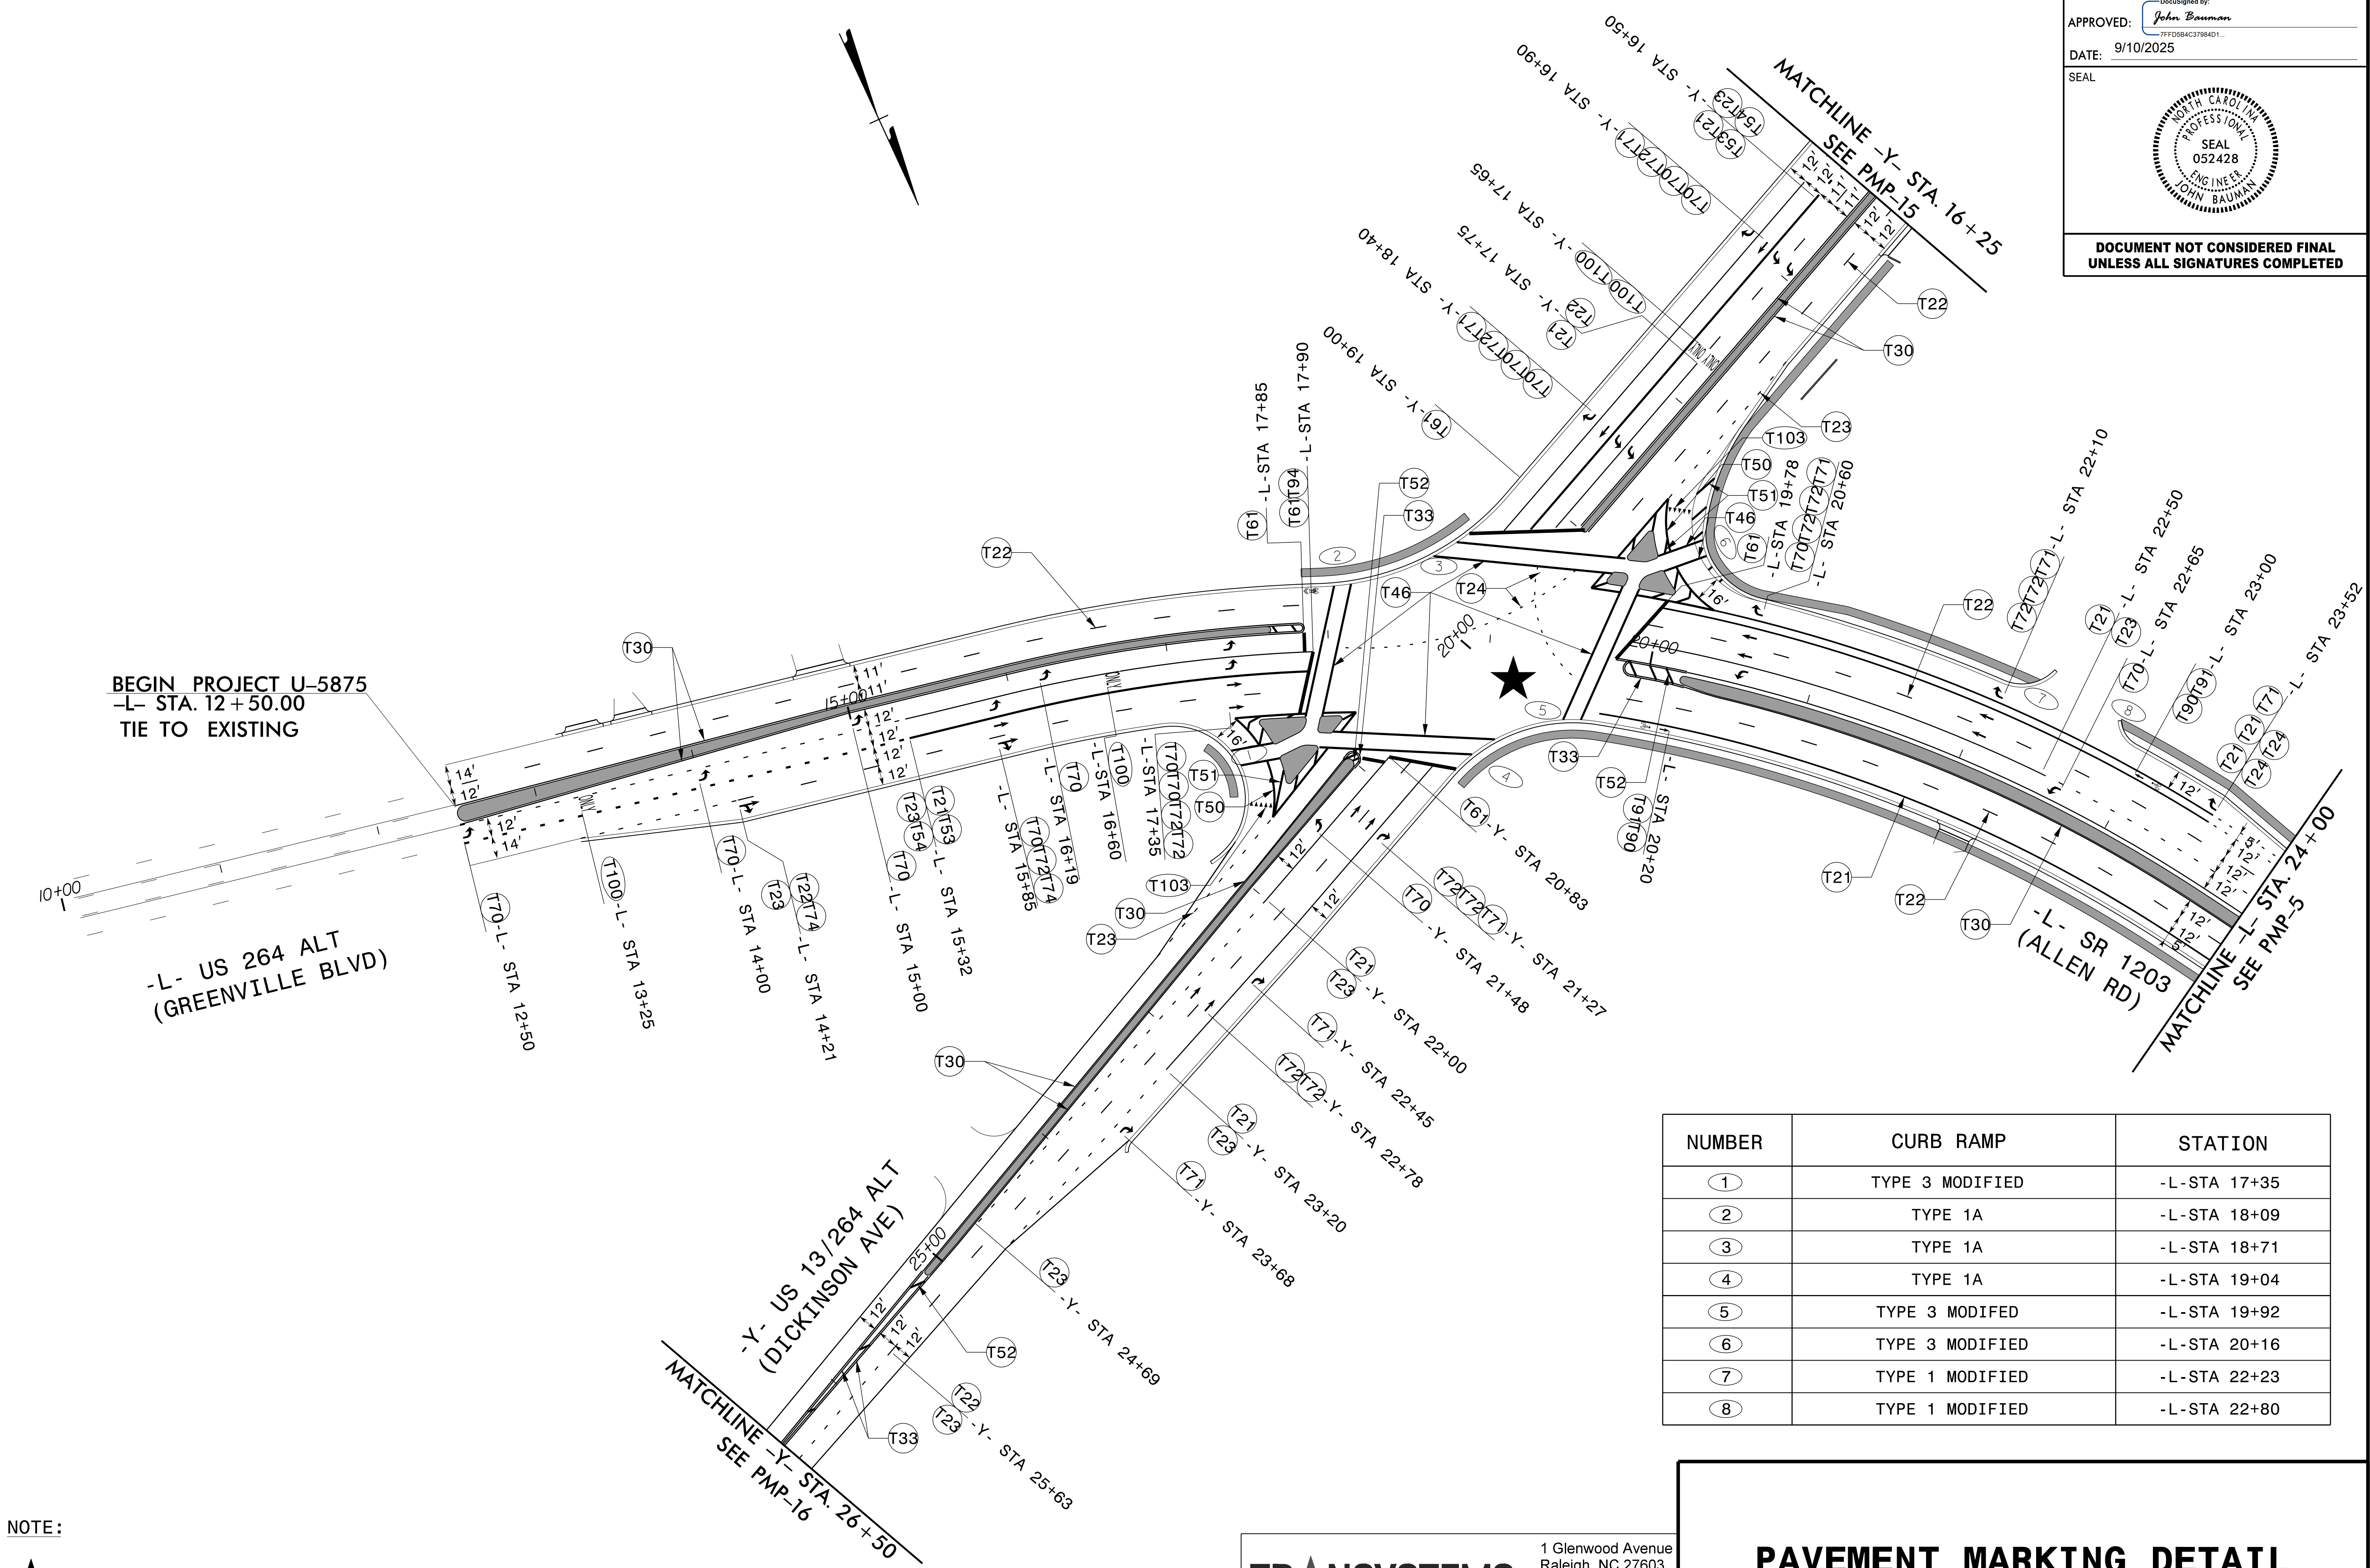

BEGIN PROJECT U-5875
-L- STA. 12+50.00
TIE TO EXISTING

-L- US 264 ALT
(GREENVILLE BLVD)

-Y- US 13/264 ALT
(DICKINSON AVE)

NUMBER	CURB RAMP	STATION
①	TYPE 3 MODIFIED	-L- STA 17+35
②	TYPE 1A	-L- STA 18+09
③	TYPE 1A	-L- STA 18+71
④	TYPE 1A	-L- STA 19+04
⑤	TYPE 3 MODIFIED	-L- STA 19+92
⑥	TYPE 3 MODIFIED	-L- STA 20+16
⑦	TYPE 1 MODIFIED	-L- STA 22+23
⑧	TYPE 1 MODIFIED	-L- STA 22+80

NOTE:
★ SIGNALIZED INTERSECTION

TRANSYSTEMS

1 Glenwood Avenue
Raleigh, NC 27603
Tel: 919.789.9977
Fax: 919.789.9591
License: F-0453

PAVEMENT MARKING DETAIL

7/1/2025 2:05 PM P:\PMP\U-5875\Drawings\Sheet\Drawings\U-5875-PMP-4.dgn
USER: jbauman