
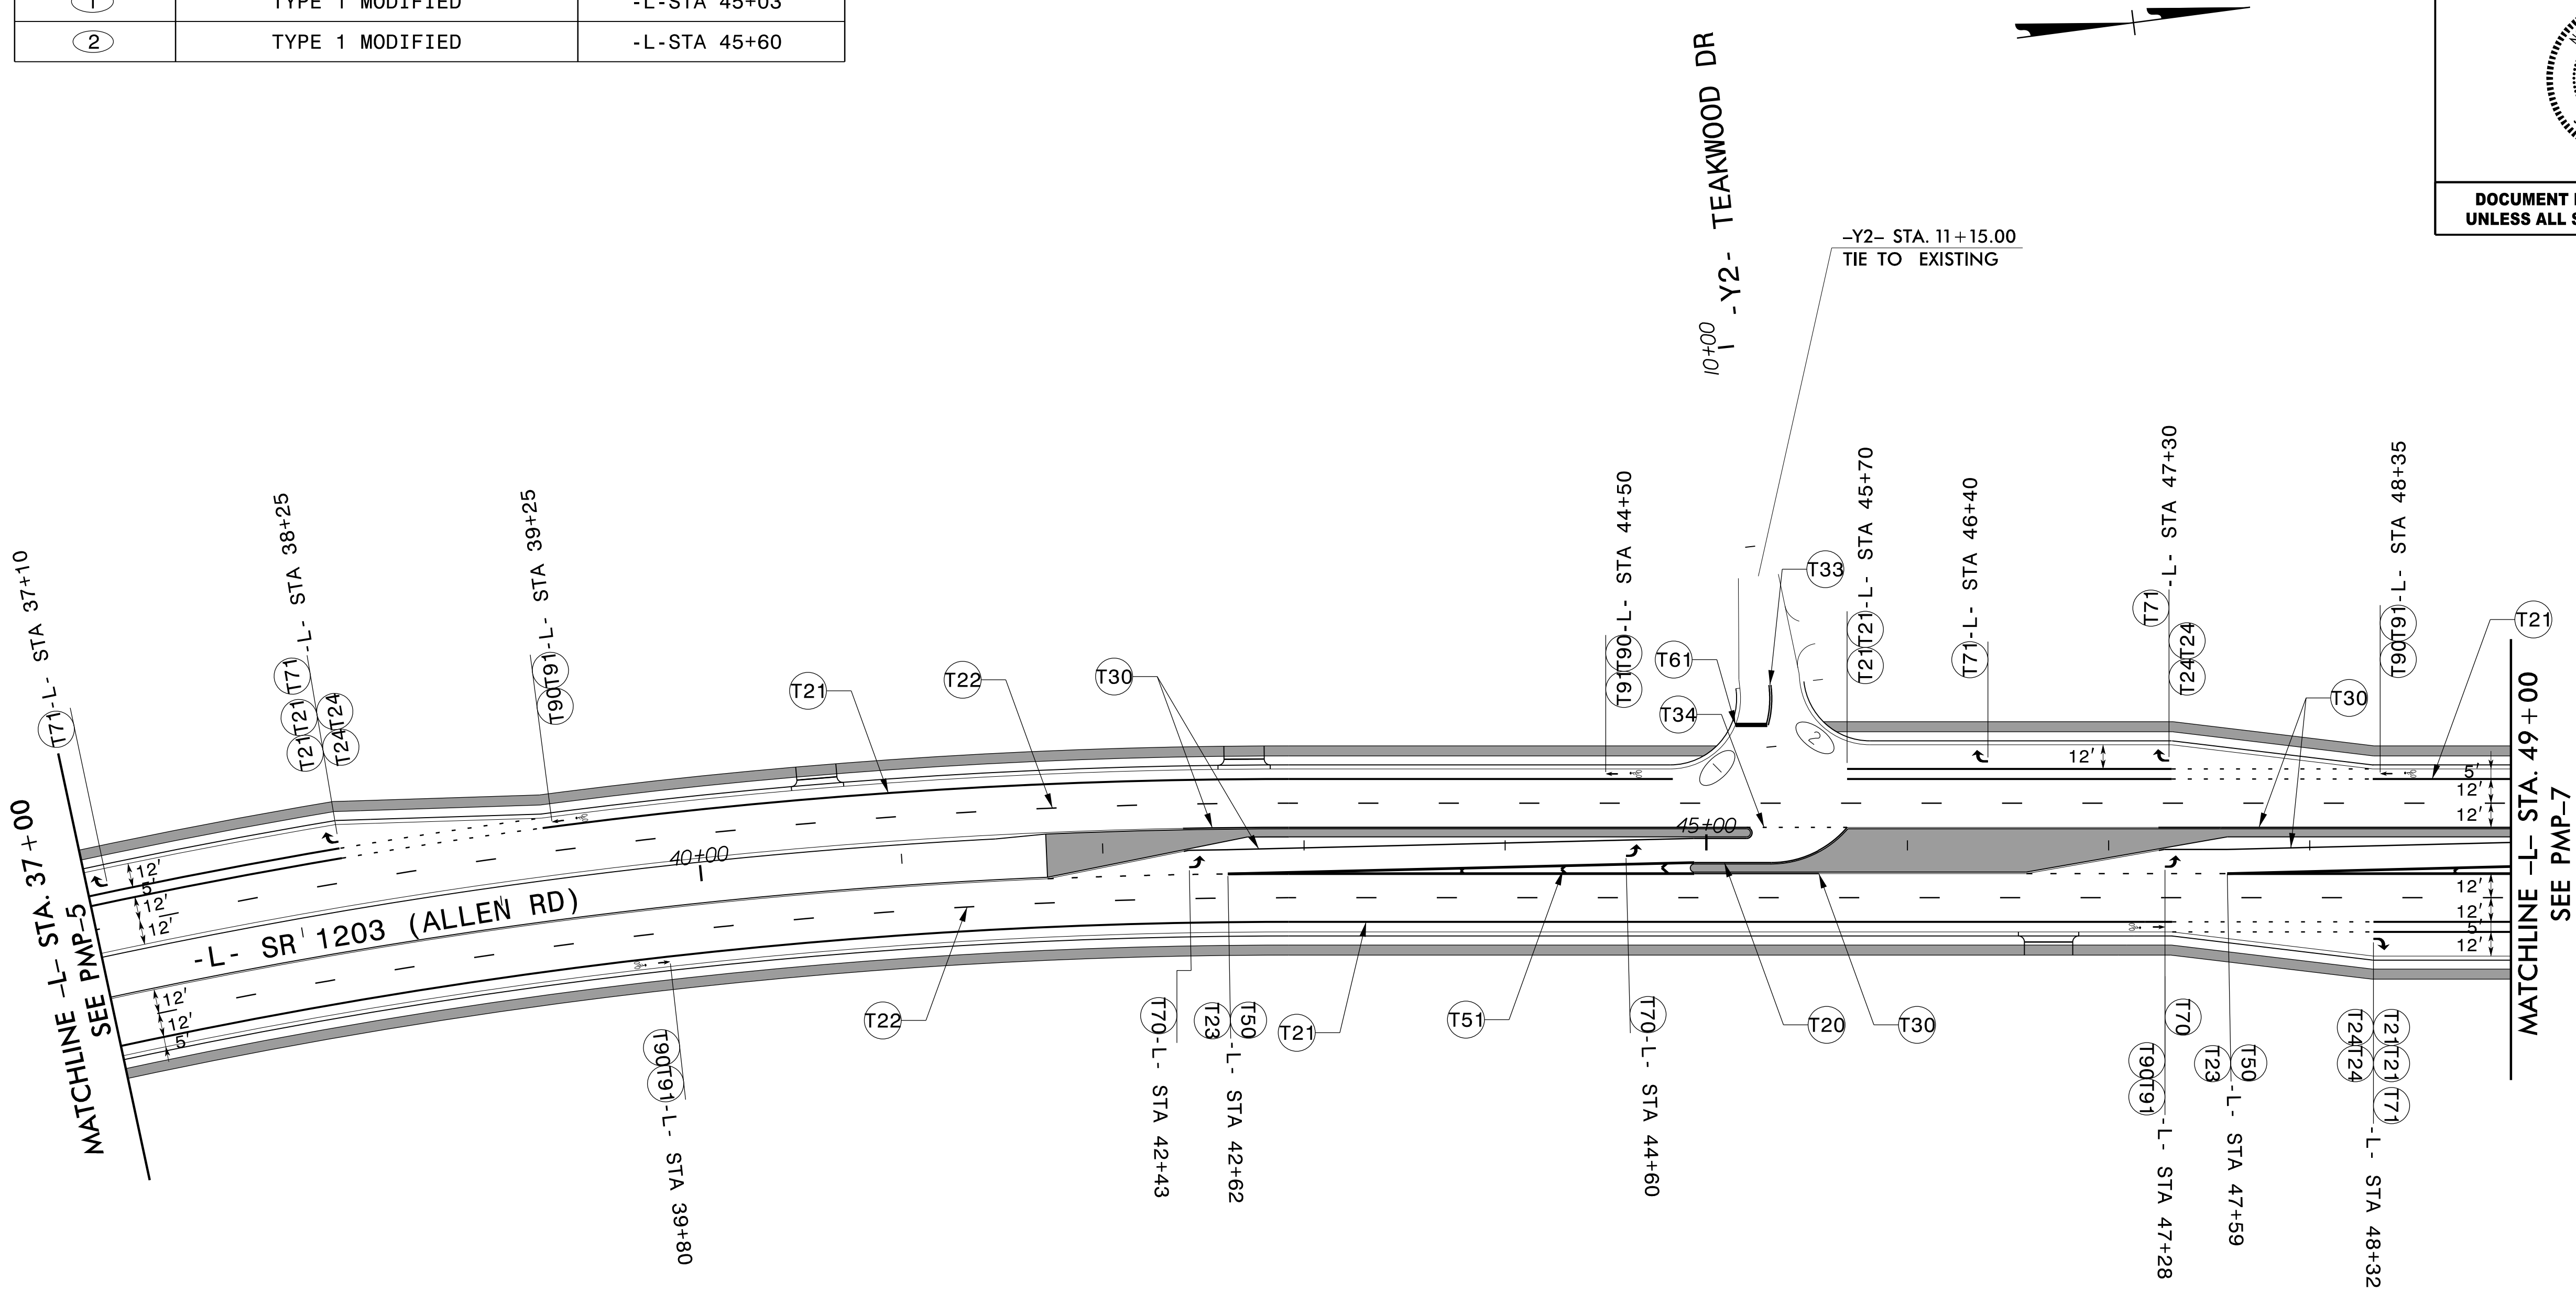


NUMBER	CURB RAMP	STATION
①	TYPE 1 MODIFIED	-L-STA 45+03
②	TYPE 1 MODIFIED	-L-STA 45+60

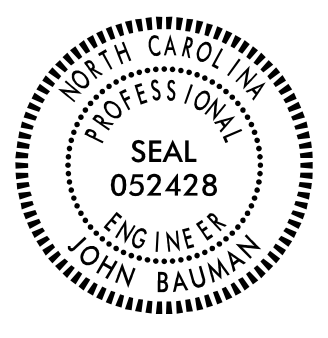

TIP NO.	SHEET NO.
U-5875	PMP-6
APPROVED:  DocuSigned by: John Bauman 77FD584C3784D1...	
DATE: 9/10/2025	
SEAL 	
DOCUMENT NOT CONSIDERED FINAL UNLESS ALL SIGNATURES COMPLETED	

TRANSYSTEMS

1 Glenwood Avenue
Raleigh, NC 27603
Tel: 919.789.9977
Fax: 919.789.9591
License: F-0453

PAVEMENT MARKING DETAIL