


7/14/2025 2:05 PM PMP-7.dgn
USER: bauman

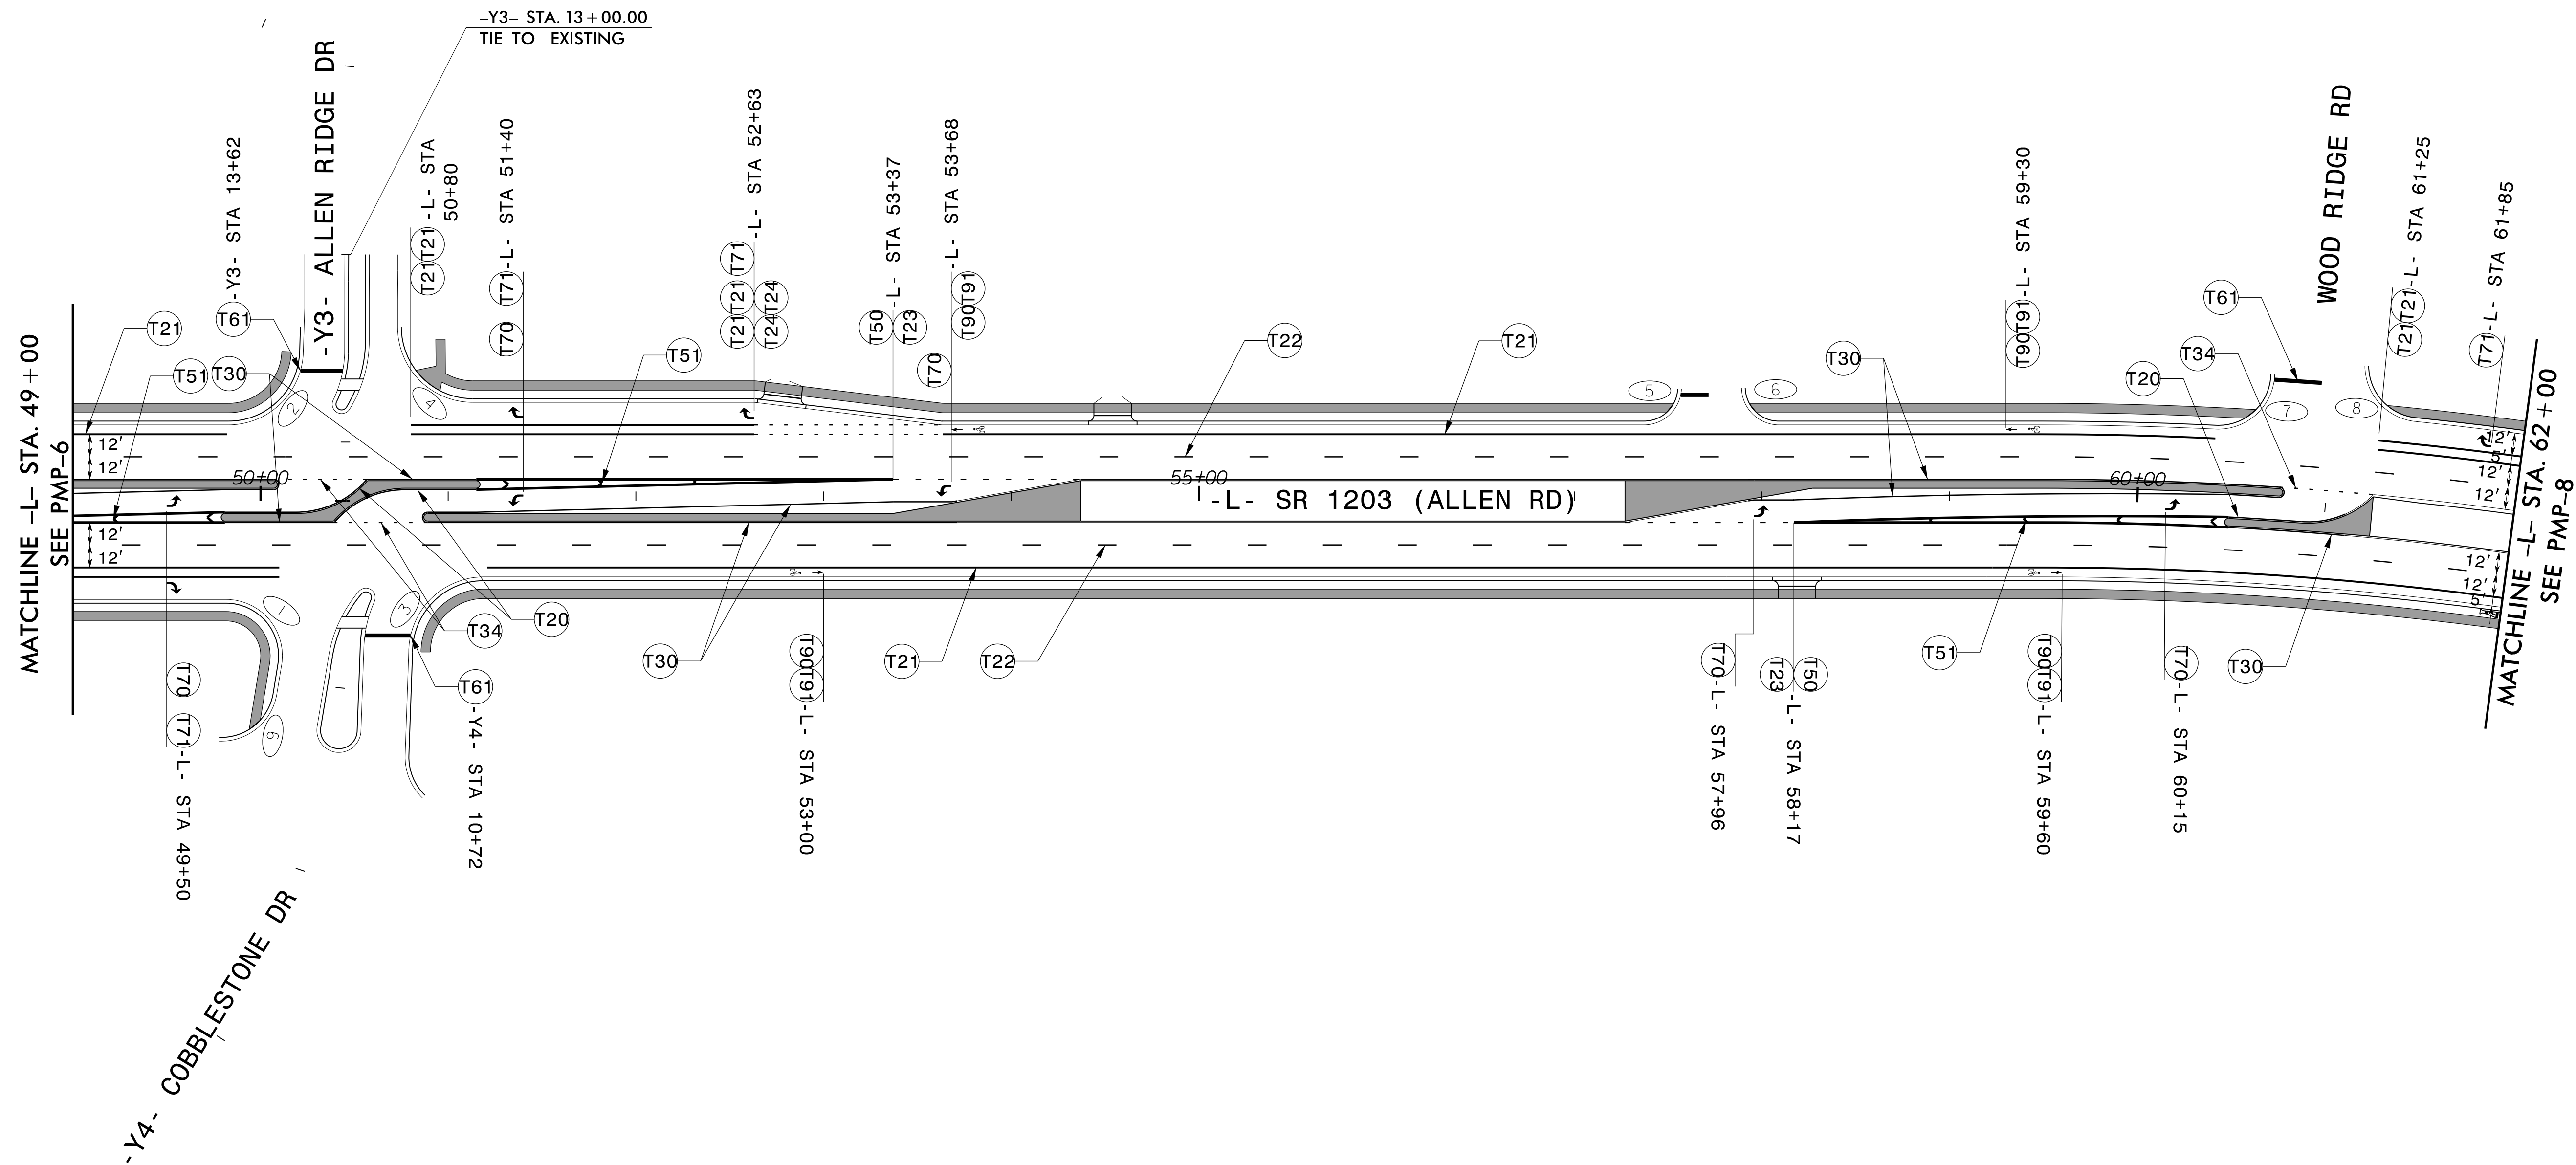

NUMBER	CURB RAMP	STATION
①	TYPE 3 MODIFIED	-L-STA 50+05
②	TYPE 3 MODIFIED	-L-STA 50+18
③	TYPE 3 MODIFIED	-L-STA 50+82
④	TYPE 3 MODIFIED	-L-STA 50+87
⑤	TYPE 1 MODIFIED	-L-STA 57+51
⑥	TYPE 1 MODIFIED	-L-STA 57+95
⑦	TYPE 1 MODIFIED	-L-STA 60+57
⑧	TYPE 1 MODIFIED	-L-STA 61+25
⑨	TYPE 1 MODIFIED	-Y4-STA 11+27




TIP NO.
U-5875

SHEET NO.
PMP-7

APPROVED: 

DATE: 9/10/2025

SEAL

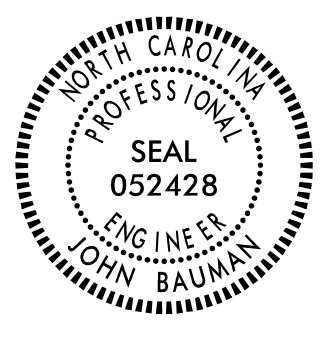

DOCUMENT NOT CONSIDERED FINAL
UNLESS ALL SIGNATURES COMPLETED

TRANSYSTEMS

1 Glenwood Avenue
Raleigh, NC 27603
Tel: 919.789.9977
Fax: 919.789.9591
License: F-0453

PAVEMENT MARKING DETAIL