

NUMBER	CURB RAMP	STATION
①	TYPE 3 MODIFIED	-L-STA 85+52
②	TYPE 1A	-L-STA 86+17
③	TYPE 3 MODIFIED	-L-STA 85+52
④	TYPE 3	-L-STA 86+17

TIP NO.
U-5875

SHEET NO.
PMP-9

DocuSigned by:
John Bauman
7FED584C3784D1...


APPROVED:

DATE: 9/10/2025

SEAL

NORTH CAROLINA
PROFESSIONAL
ENGINEER
SEAL
052428
JOHN BAUMAN

DOCUMENT NOT CONSIDERED FINAL
UNLESS ALL SIGNATURES COMPLETED

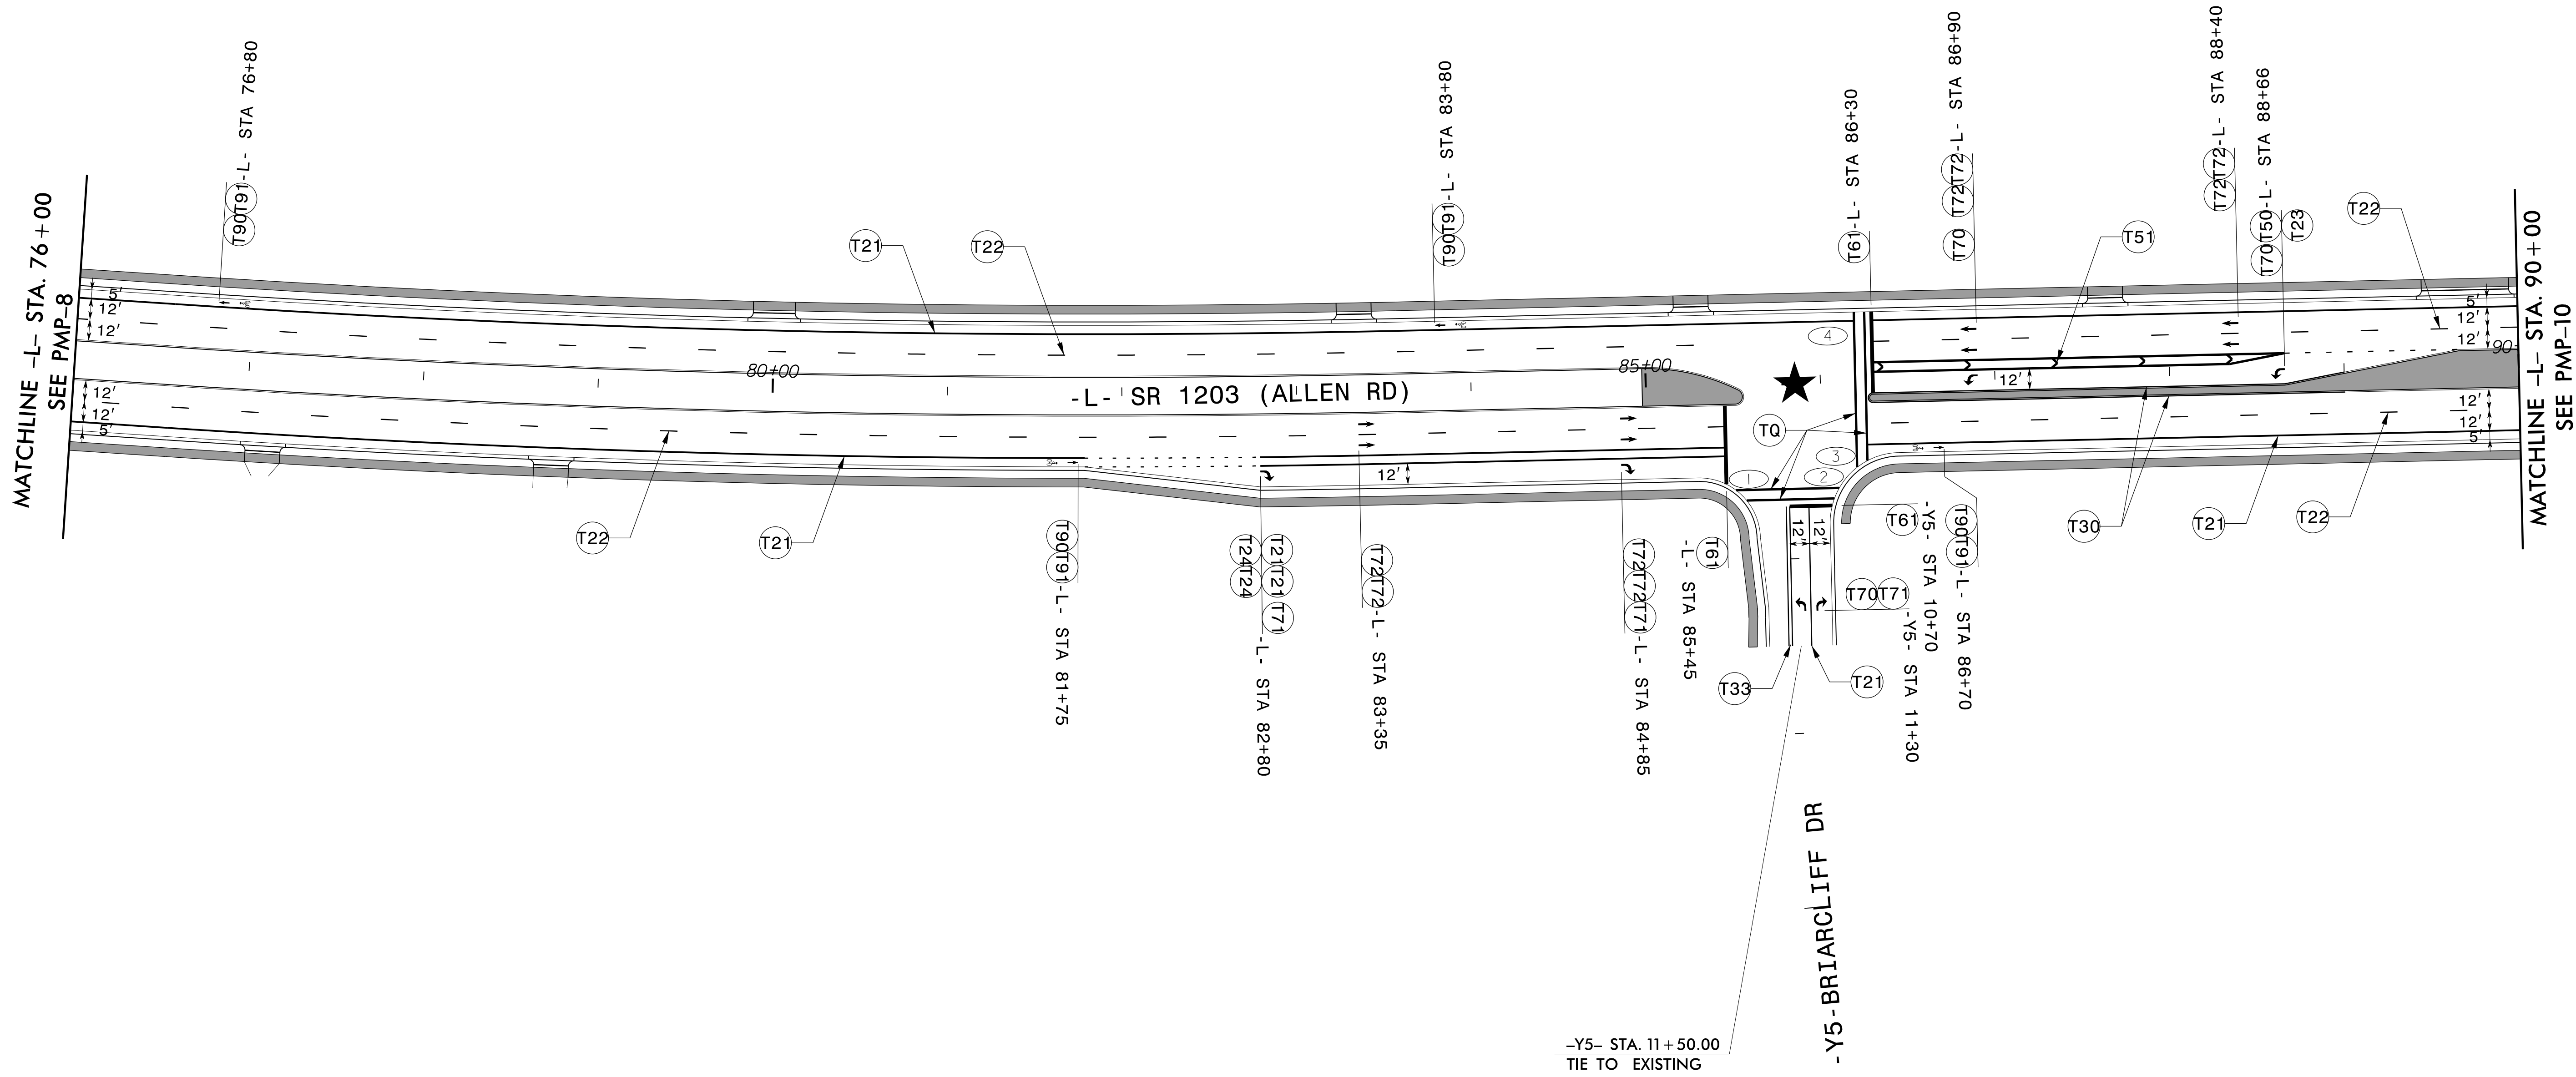

★ SIGNALIZED INTERSECTION

TRANSYSTEMS

1 Glenwood Avenue
Raleigh, NC 27603
Tel: 919.789.9977
Fax: 919.789.9591
License: F-0453

PAVEMENT MARKING DETAIL

7/14/2025 2:05 PM PMP-9.dgn
USER: bauman