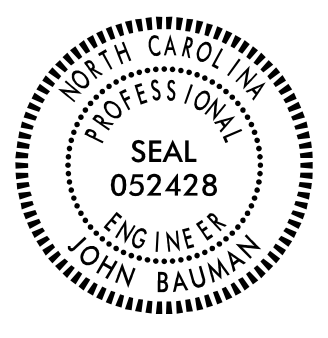


TIP NO.
U-5875

SHEET NO.
PMP-11

APPROVED: 
DATE: 9/10/2025

SEAL


DOCUMENT NOT CONSIDERED FINAL
UNLESS ALL SIGNATURES COMPLETED

NUMBER	CURB RAMP	STATION
①	TYPE 1A	-L-STA 102+96
②	TYPE 1A	-Y7-STA 17+32
③	TYPE 1A	-Y7-STA 17+32

