

NUMBER	CURB RAMP	STATION
①	TYPE 1 MODIFIED	-L-STA 115+55
②	TYPE 1 MODIFIED	-L-STA 115+74
③	TYPE 1A	-L-STA 116+10
④	TYPE 3 MODIFIED	-L-STA 116+19
⑤	TYPE 1 MODIFIED	-L-STA 121+87
⑥	TYPE 1A	-L-STA 122+17
⑦	TYPE 1 MODIFIED	-L-STA 123+51
⑧	TYPE 1 MODIFIED	-L-STA 124+08
⑨	TYPE 1 MODIFIED	-L-STA 126+02
⑩	TYPE 1 MODIFIED	-L-STA 126+47

TIP NO.
U-5875

SHEET NO.
PMP-12

APPROVED:


DocuSigned by:
John Bauman
77FD584C3784D1...

DATE: 9/10/2025

SEAL

NORTH CAROLINA
PROFESSIONAL
ENGINEER
SEAL
052428
JOHN BAUMAN

DOCUMENT NOT CONSIDERED FINAL
UNLESS ALL SIGNATURES COMPLETED

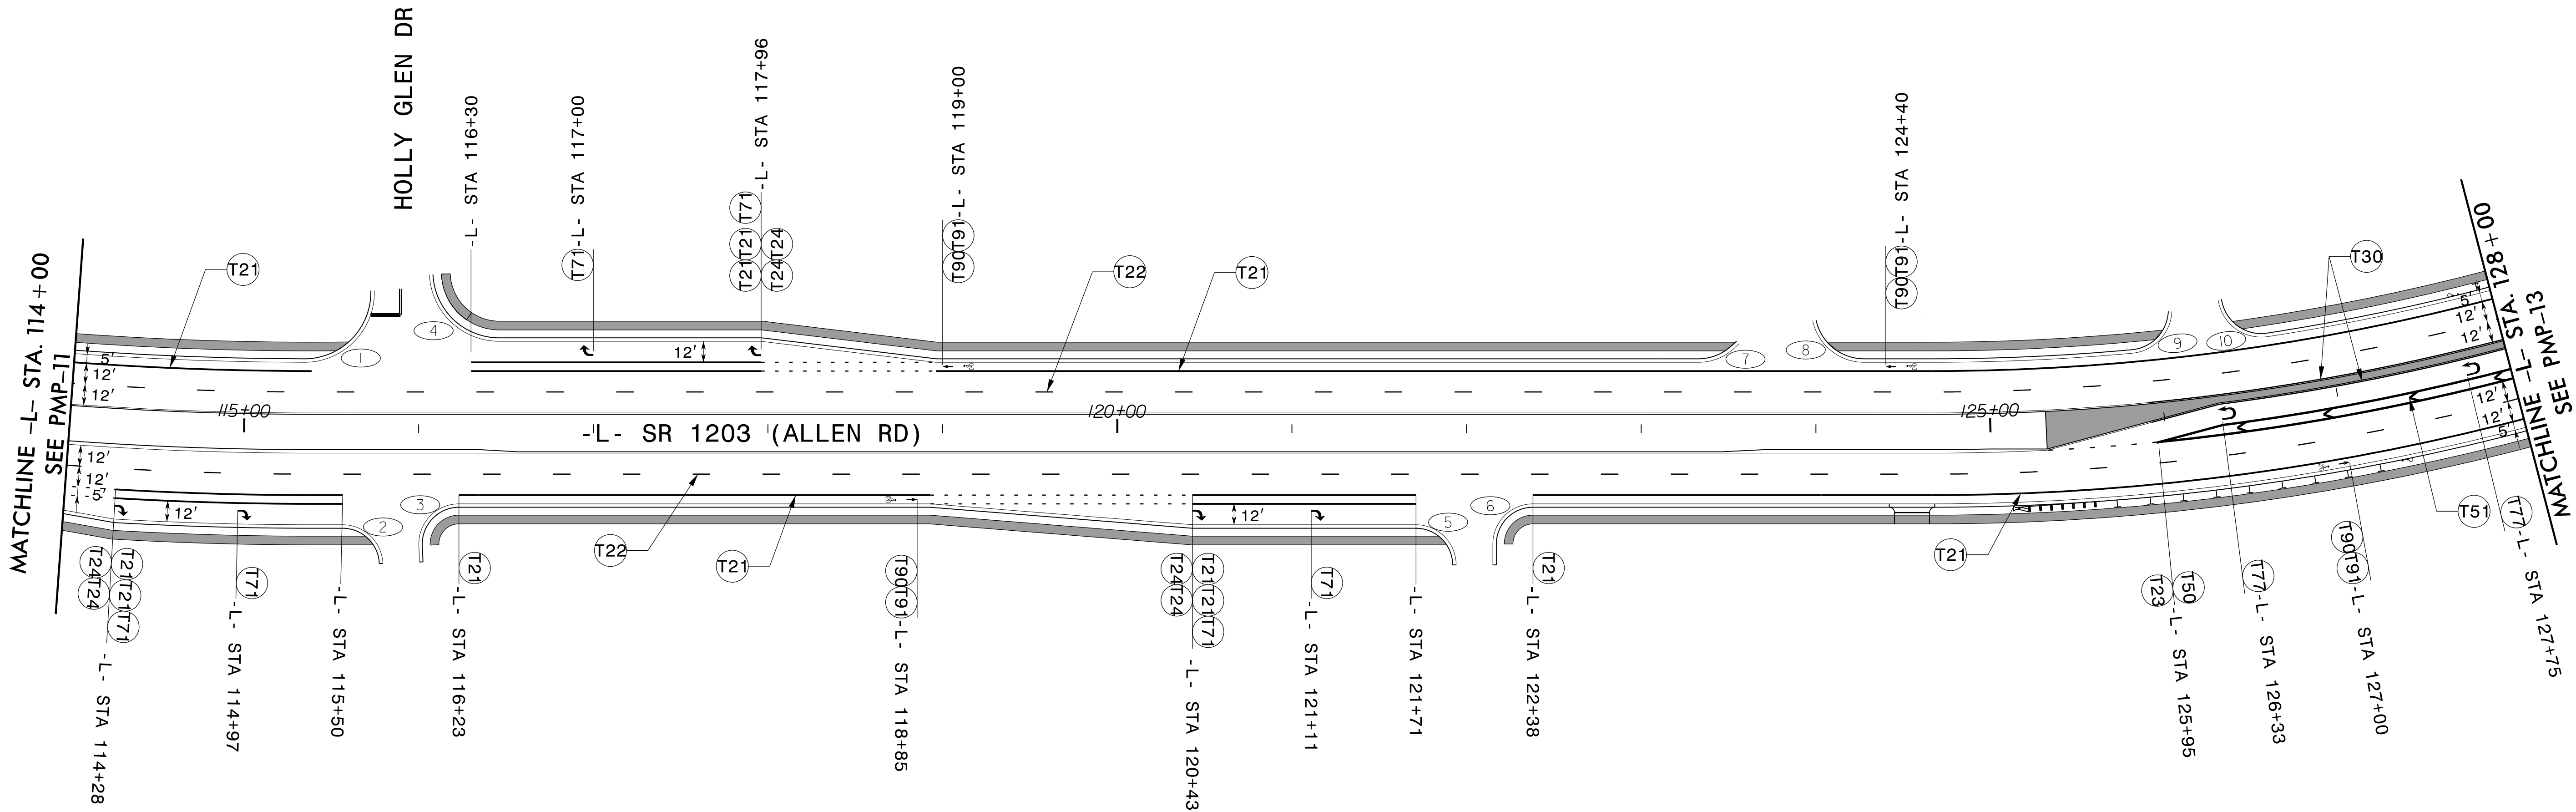

7/14/2025 2:00 PM PMP-12.dgn
USER: bauman

TRANSYSTEMS

1 Glenwood Avenue
Raleigh, NC 27603
Tel: 919.789.9977
Fax: 919.789.9591
License: F-0453

PAVEMENT MARKING DETAIL