

TIP NO.
U-5875


SHEET NO.
PMP-14

APPROVED:
9/10/2025

DocuSigned by:
John Bauman
7FFD584C3784D1...

SEAL
052428
ENGINEER
JOHN BAUMAN

DOCUMENT NOT CONSIDERED FINAL
UNLESS ALL SIGNATURES COMPLETED

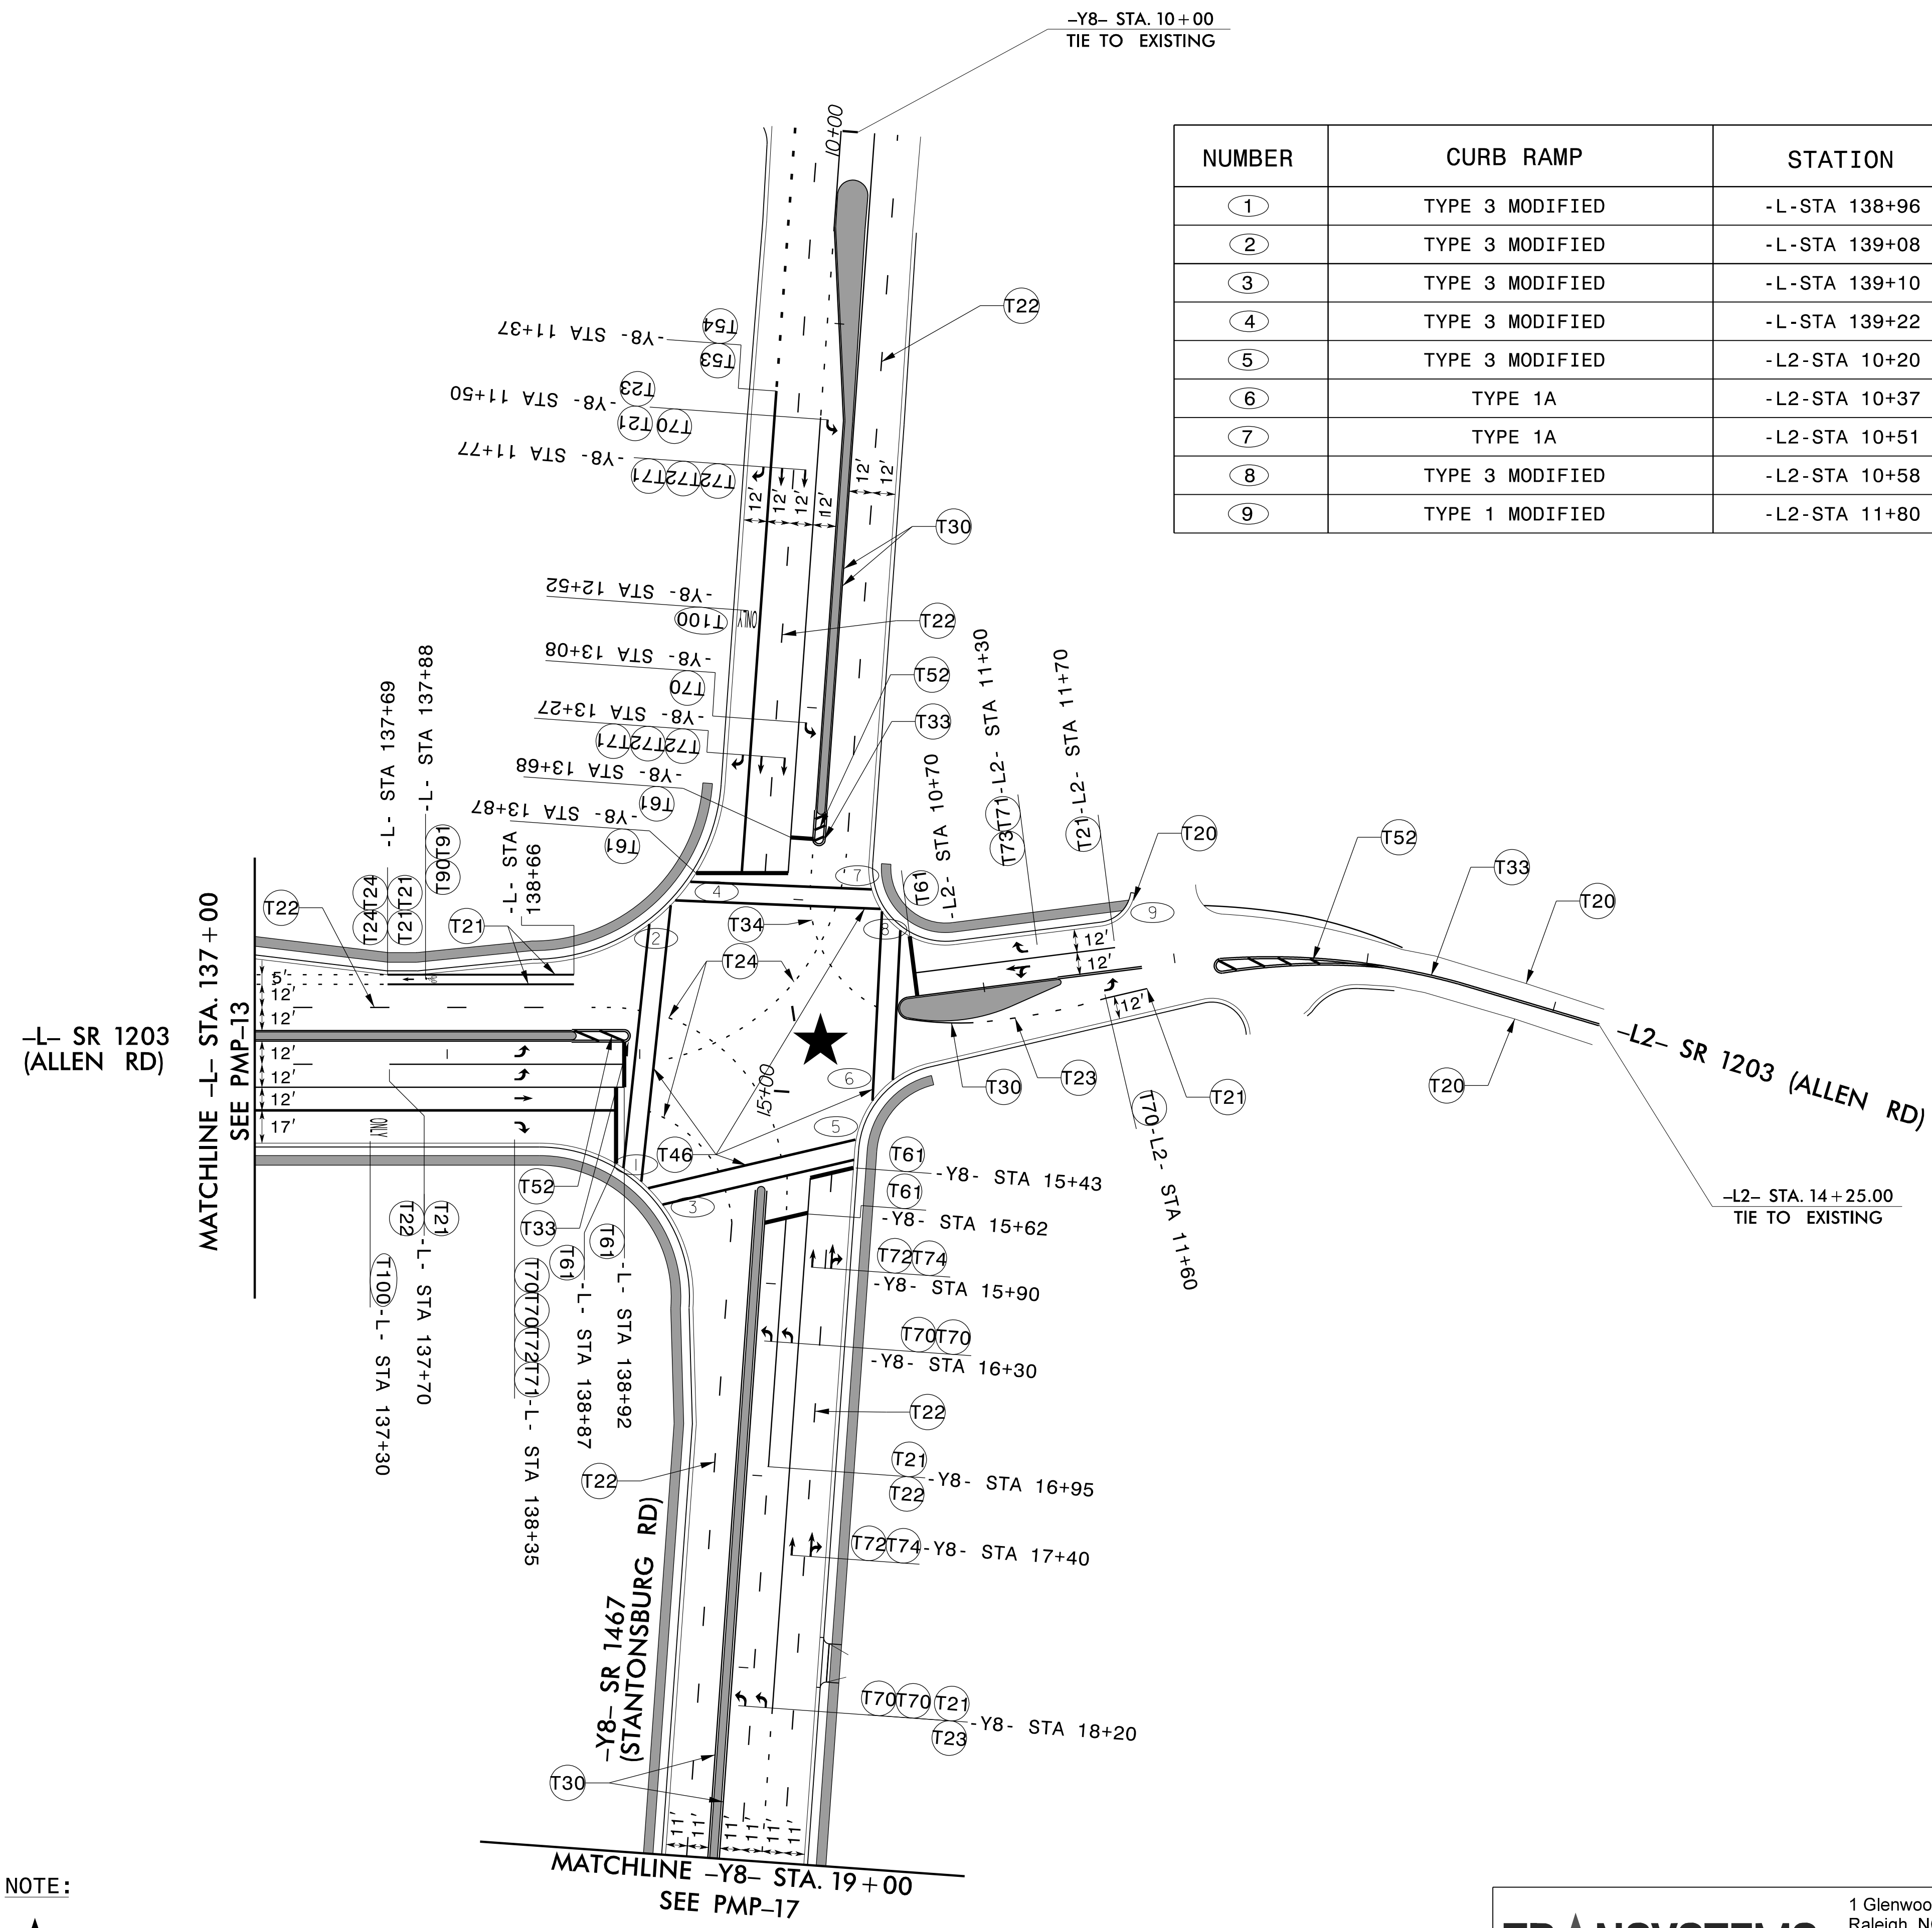

NUMBER	CURB RAMP	STATION
1	TYPE 3 MODIFIED	-L-STA 138+96
2	TYPE 3 MODIFIED	-L-STA 139+08
3	TYPE 3 MODIFIED	-L-STA 139+10
4	TYPE 3 MODIFIED	-L-STA 139+22
5	TYPE 3 MODIFIED	-L2-STA 10+20
6	TYPE 1A	-L2-STA 10+37
7	TYPE 1A	-L2-STA 10+51
8	TYPE 3 MODIFIED	-L2-STA 10+58
9	TYPE 1 MODIFIED	-L2-STA 11+80



NOTE:
★ SIGNALIZED INTERSECTION

TRANSYSTEMS

1 Glenwood Avenue
Raleigh, NC 27603
Tel: 919.789.9977
Fax: 919.789.9591
License: F-0453

PAVEMENT MARKING DETAIL

7/14/2025 2:05 PM PMP-14.dgn
USER: bauman