


APPROVED: *John Bauman*

DATE: 9/10/2025

SEAL

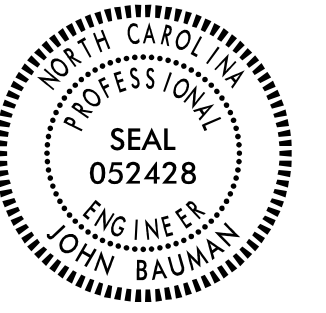

**DOCUMENT NOT CONSIDERED FINAL
UNLESS ALL SIGNATURES COMPLETED**

SIGN NUMBER: 301 BACKG COLOR: Green
TYPE: D COPY COLOR: White

DESIGN BY: RDS CHECKED BY: SDM DATE: Aug 15, 2018
PROJECT ID: U-5875 LOCATION: PITT COUNTY DIVISION: 02

QUANTITY: 1

SYMBOL	X	Y	WID	HT
Arrow Type D	6.0	9.0	9	6

SIGN WIDTH: 6'-0"
HEIGHT: 2'-6"
TOTAL AREA: 15.0 Sq.Ft.

BORDER TYPE: FLUSH
RECESS: 0"
WIDTH: 0.75"
RADII: 3"

NO. Z BARS: MAT'L: 0.125" (3.2 mm) ALUMINUM
LENGTH:

1. Legend and border(except those that are colored black) shall be direct applied Grade C sheeting.
2. Background shall be Grade C reflective sheeting.

See SIGN-4 for location

Spacing Factor is 1 unless specified otherwise

LETTER POSITIONS

Letter spacings are to start of next letter

Series/Size	Text Length
D 2000	35.5
D 2000	40.1

FILENAME: U-5875_PROP A B D SIGNS NORTH CAROLINA D.O.T. SIGN DETAIL

SIGN NUMBER: 302 BACKG COLOR: Green
TYPE: D COPY COLOR: White

DESIGN BY: RDS CHECKED BY: SDM DATE: Aug 15, 2018
PROJECT ID: U-5875 LOCATION: PITT COUNTY DIVISION: 02

QUANTITY: 1

SYMBOL	X	Y	WID	HT
Arrow Type D	6.0	9.0	9	6

SIGN WIDTH: 5'-0"
HEIGHT: 1'-6"
TOTAL AREA: 7.5 Sq.Ft.

BORDER TYPE: FLUSH
RECESS: 0"
WIDTH: 0.75"
RADII: 1.5"

NO. Z BARS: MAT'L: 0.125" (3.2 mm) ALUMINUM
LENGTH:

1. Legend and border(except those that are colored black) shall be direct applied Grade C sheeting.
2. Background shall be Grade C reflective sheeting.

See SIGN-4 for location

Spacing Factor is 1 unless specified otherwise

LETTER POSITIONS

Letter spacings are to start of next letter

Series/Size	Text Length
D 2000	33.1

FILENAME: U-5875_PROP A B D SIGNS NORTH CAROLINA D.O.T. SIGN DETAIL

SIGN NUMBER: 303 BACKG COLOR: Green
TYPE: D COPY COLOR: White

DESIGN BY: RDS CHECKED BY: SDM DATE: Aug 15, 2018
PROJECT ID: U-5875 LOCATION: PITT COUNTY DIVISION: 02

QUANTITY: 1

SYMBOL	X	Y	WID	HT
Arrow Type D	45.0	9.0	9	6

SIGN WIDTH: 5'-0"
HEIGHT: 1'-6"
TOTAL AREA: 7.5 Sq.Ft.

BORDER TYPE: FLUSH
RECESS: 0"
WIDTH: 0.75"
RADII: 1.5"

NO. Z BARS: MAT'L: 0.125" (3.2 mm) ALUMINUM
LENGTH:

1. Legend and border(except those that are colored black) shall be direct applied Grade C sheeting.
2. Background shall be Grade C reflective sheeting.

See SIGN-4 for location

Spacing Factor is 1 unless specified otherwise

LETTER POSITIONS

Letter spacings are to start of next letter

Series/Size	Text Length
D 2000	33.1

FILENAME: U-5875_PROP A B D SIGNS NORTH CAROLINA D.O.T. SIGN DETAIL

SIGN NUMBER: 304 BACKG COLOR: Green
TYPE: D COPY COLOR: White

DESIGN BY: RDS CHECKED BY: SDM DATE: Aug 15, 2018
PROJECT ID: U-5875 LOCATION: PITT COUNTY DIVISION: 02

QUANTITY: 1

SYMBOL	X	Y	WID	HT
Arrow Type D	7.75	22.3	9	6
Arrow Type D	49.25	7.7	9	6

SIGN WIDTH: 5'-6"
HEIGHT: 2'-6"
TOTAL AREA: 13.75 Sq.Ft.

BORDER TYPE: FLUSH
RECESS: 0"
WIDTH: 0.75"
RADII: 3.0"

NO. Z BARS: MAT'L: 0.125" (3.2 mm) ALUMINUM
LENGTH:

1. Legend and border(except those that are colored black) shall be direct applied Grade C sheeting.
2. Background shall be Grade C reflective sheeting.

See SIGN-13 for location

Spacing Factor is 1 unless specified otherwise

LETTER POSITIONS

Letter spacings are to start of next letter

Series/Size	Text Length
D 2000	21.6
D 2000	35.5

FILENAME: U-5875_PROP A B D SIGNS NORTH CAROLINA D.O.T. SIGN DETAIL

7/14/2025 10:58:10 AM U-5875_SIGN-2.dgn