
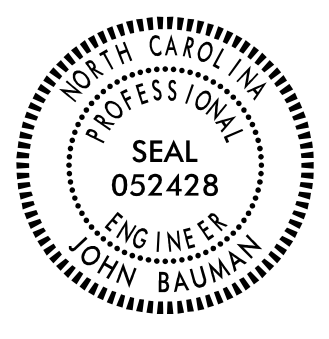


|   |                     |
|---|---------------------|
| TIP NO.<br>U-5875   | SHEET NO.<br>SIGN-6 |
| DocuSigned by:<br><b>John Bauman</b><br><small>7FFD584C3784D1...</small>            |                     |
| APPROVED:   |                     |
| DATE: 9/10/2025   |                     |
| SEAL  |                     |
|  |                     |
| <b>DOCUMENT NOT CONSIDERED FINAL<br/>UNLESS ALL SIGNATURES COMPLETED</b>            |                     |

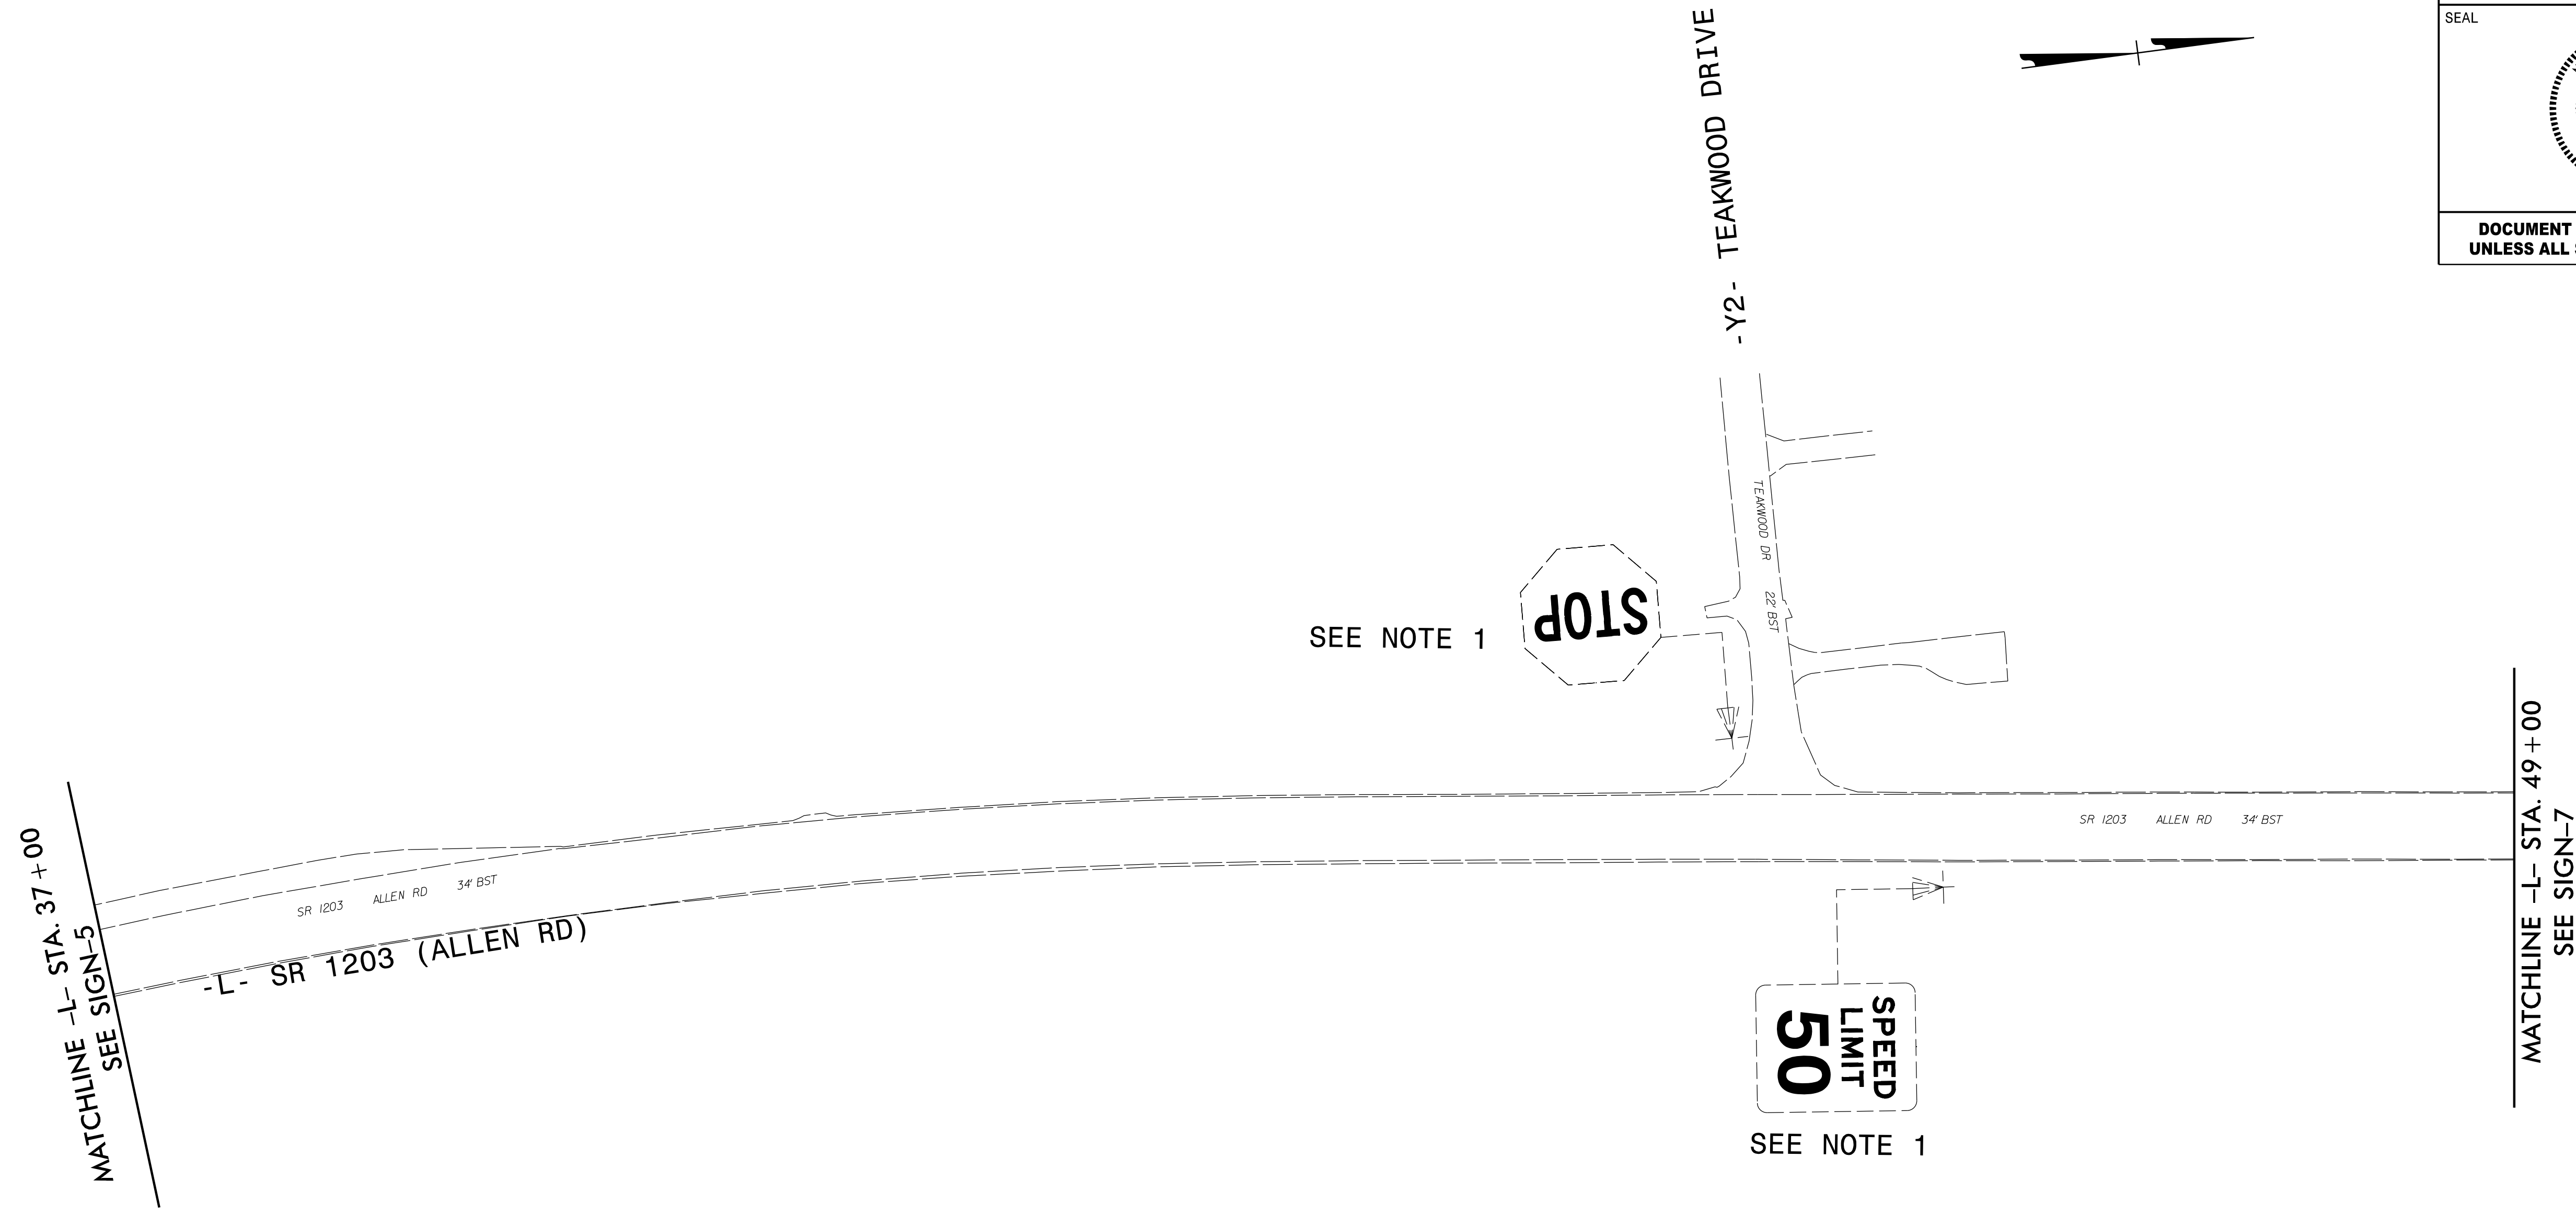

**PROJECT NOTES**

1. DISPOSAL OF SIGN SYSTEM, U-CHANNEL

**NOTE:**  
ALL EXISTING SIGNS WITHIN THE PROJECT LIMITS SHALL BE REMOVED AND DISPOSED OF UNLESS OTHERWISE NOTED ON PLANS.

**TRANSYSTEMS**  
 1 Glenwood Avenue  
 Raleigh, NC 27603  
 Tel: 919.789.9977  
 Fax: 919.789.9591  
 License: F-0453

**EXISTING SIGNS**

7/14/2025 11:58:10 AM U-5875\_SIGN-6.dgn