
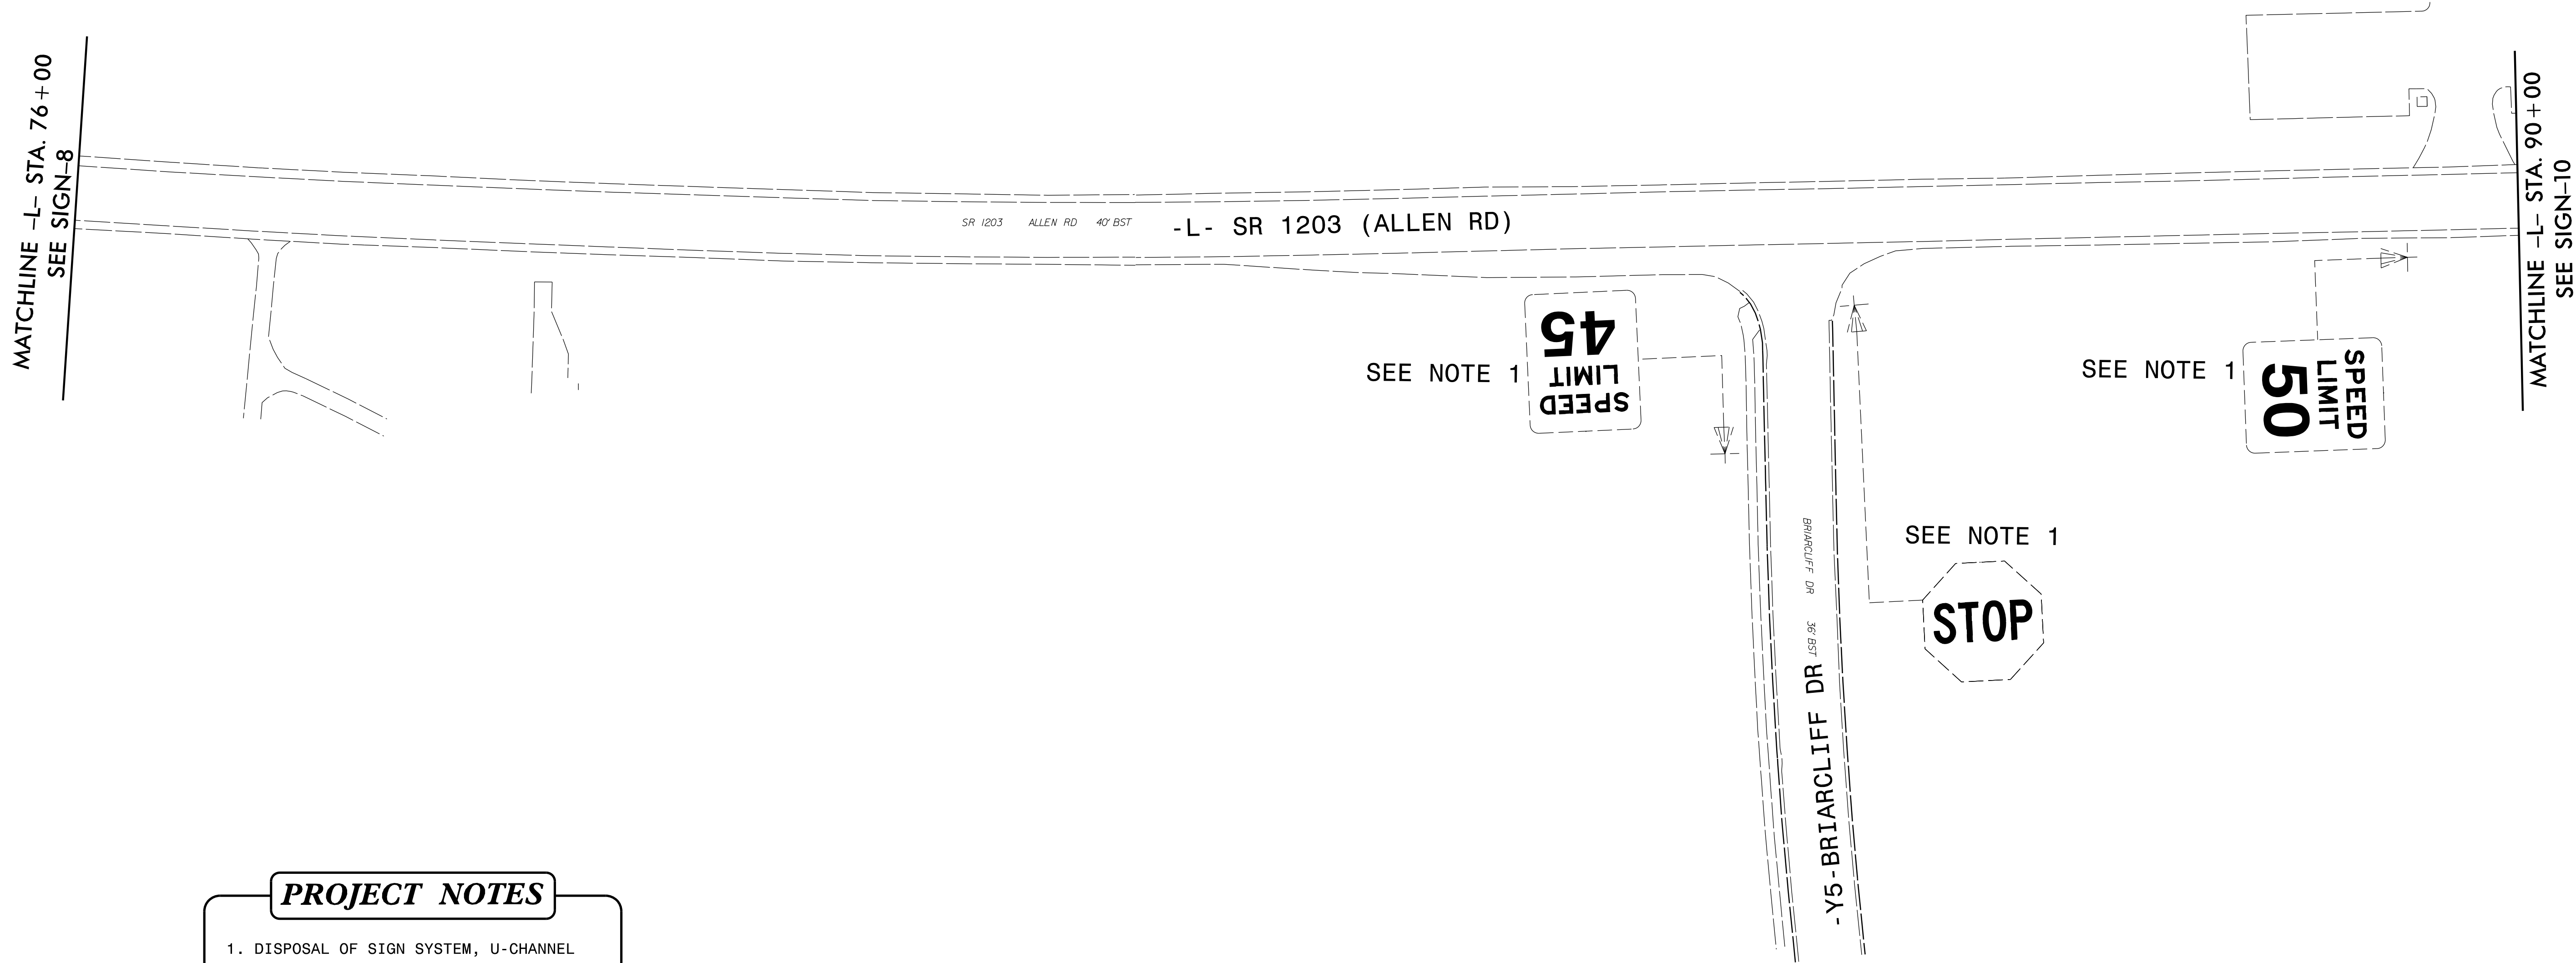


TIP NO.	SHEET NO.
U - 5875	SIGN - 9
APPROVED: DocuSigned by: <i>John Bauman</i> 7FFD584C3784D1...	
DATE: 9/10/2025	
SEAL	
SEAL 052428 ENGINEER JOHN BAUMAN	
DOCUMENT NOT CONSIDERED FINAL UNLESS ALL SIGNATURES COMPLETED	

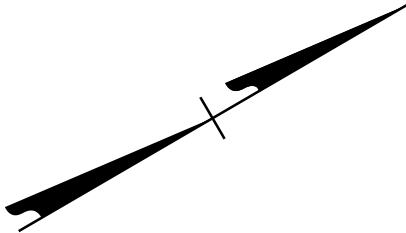

NOTE:

ALL EXISTING SIGNS WITHIN THE PROJECT LIMITS SHALL BE
REMOVED AND DISPOSED OF UNLESS OTHERWISE NOTED ON PLANS.

★ SIGNALIZED INTERSECTION

TRANSYSTEMS

1 Glenwood Avenue
Raleigh, NC 27603
Tel: 919.789.9977
Fax: 919.789.9591
License: F-0453

EXISTING SIGNS