

TIP NO.  
U-5875

SHEET NO.  
SIGN-18

DocuSigned by:  
**John Bauman**  
7FFD584C3784D1...


APPROVED:

DATE: 9/10/2025

SEAL

NORTH CAROLINA  
PROFESSIONAL  
SEAL  
052428  
ENGINEER  
JOHN BAUMAN

DOCUMENT NOT CONSIDERED FINAL  
UNLESS ALL SIGNATURES COMPLETED

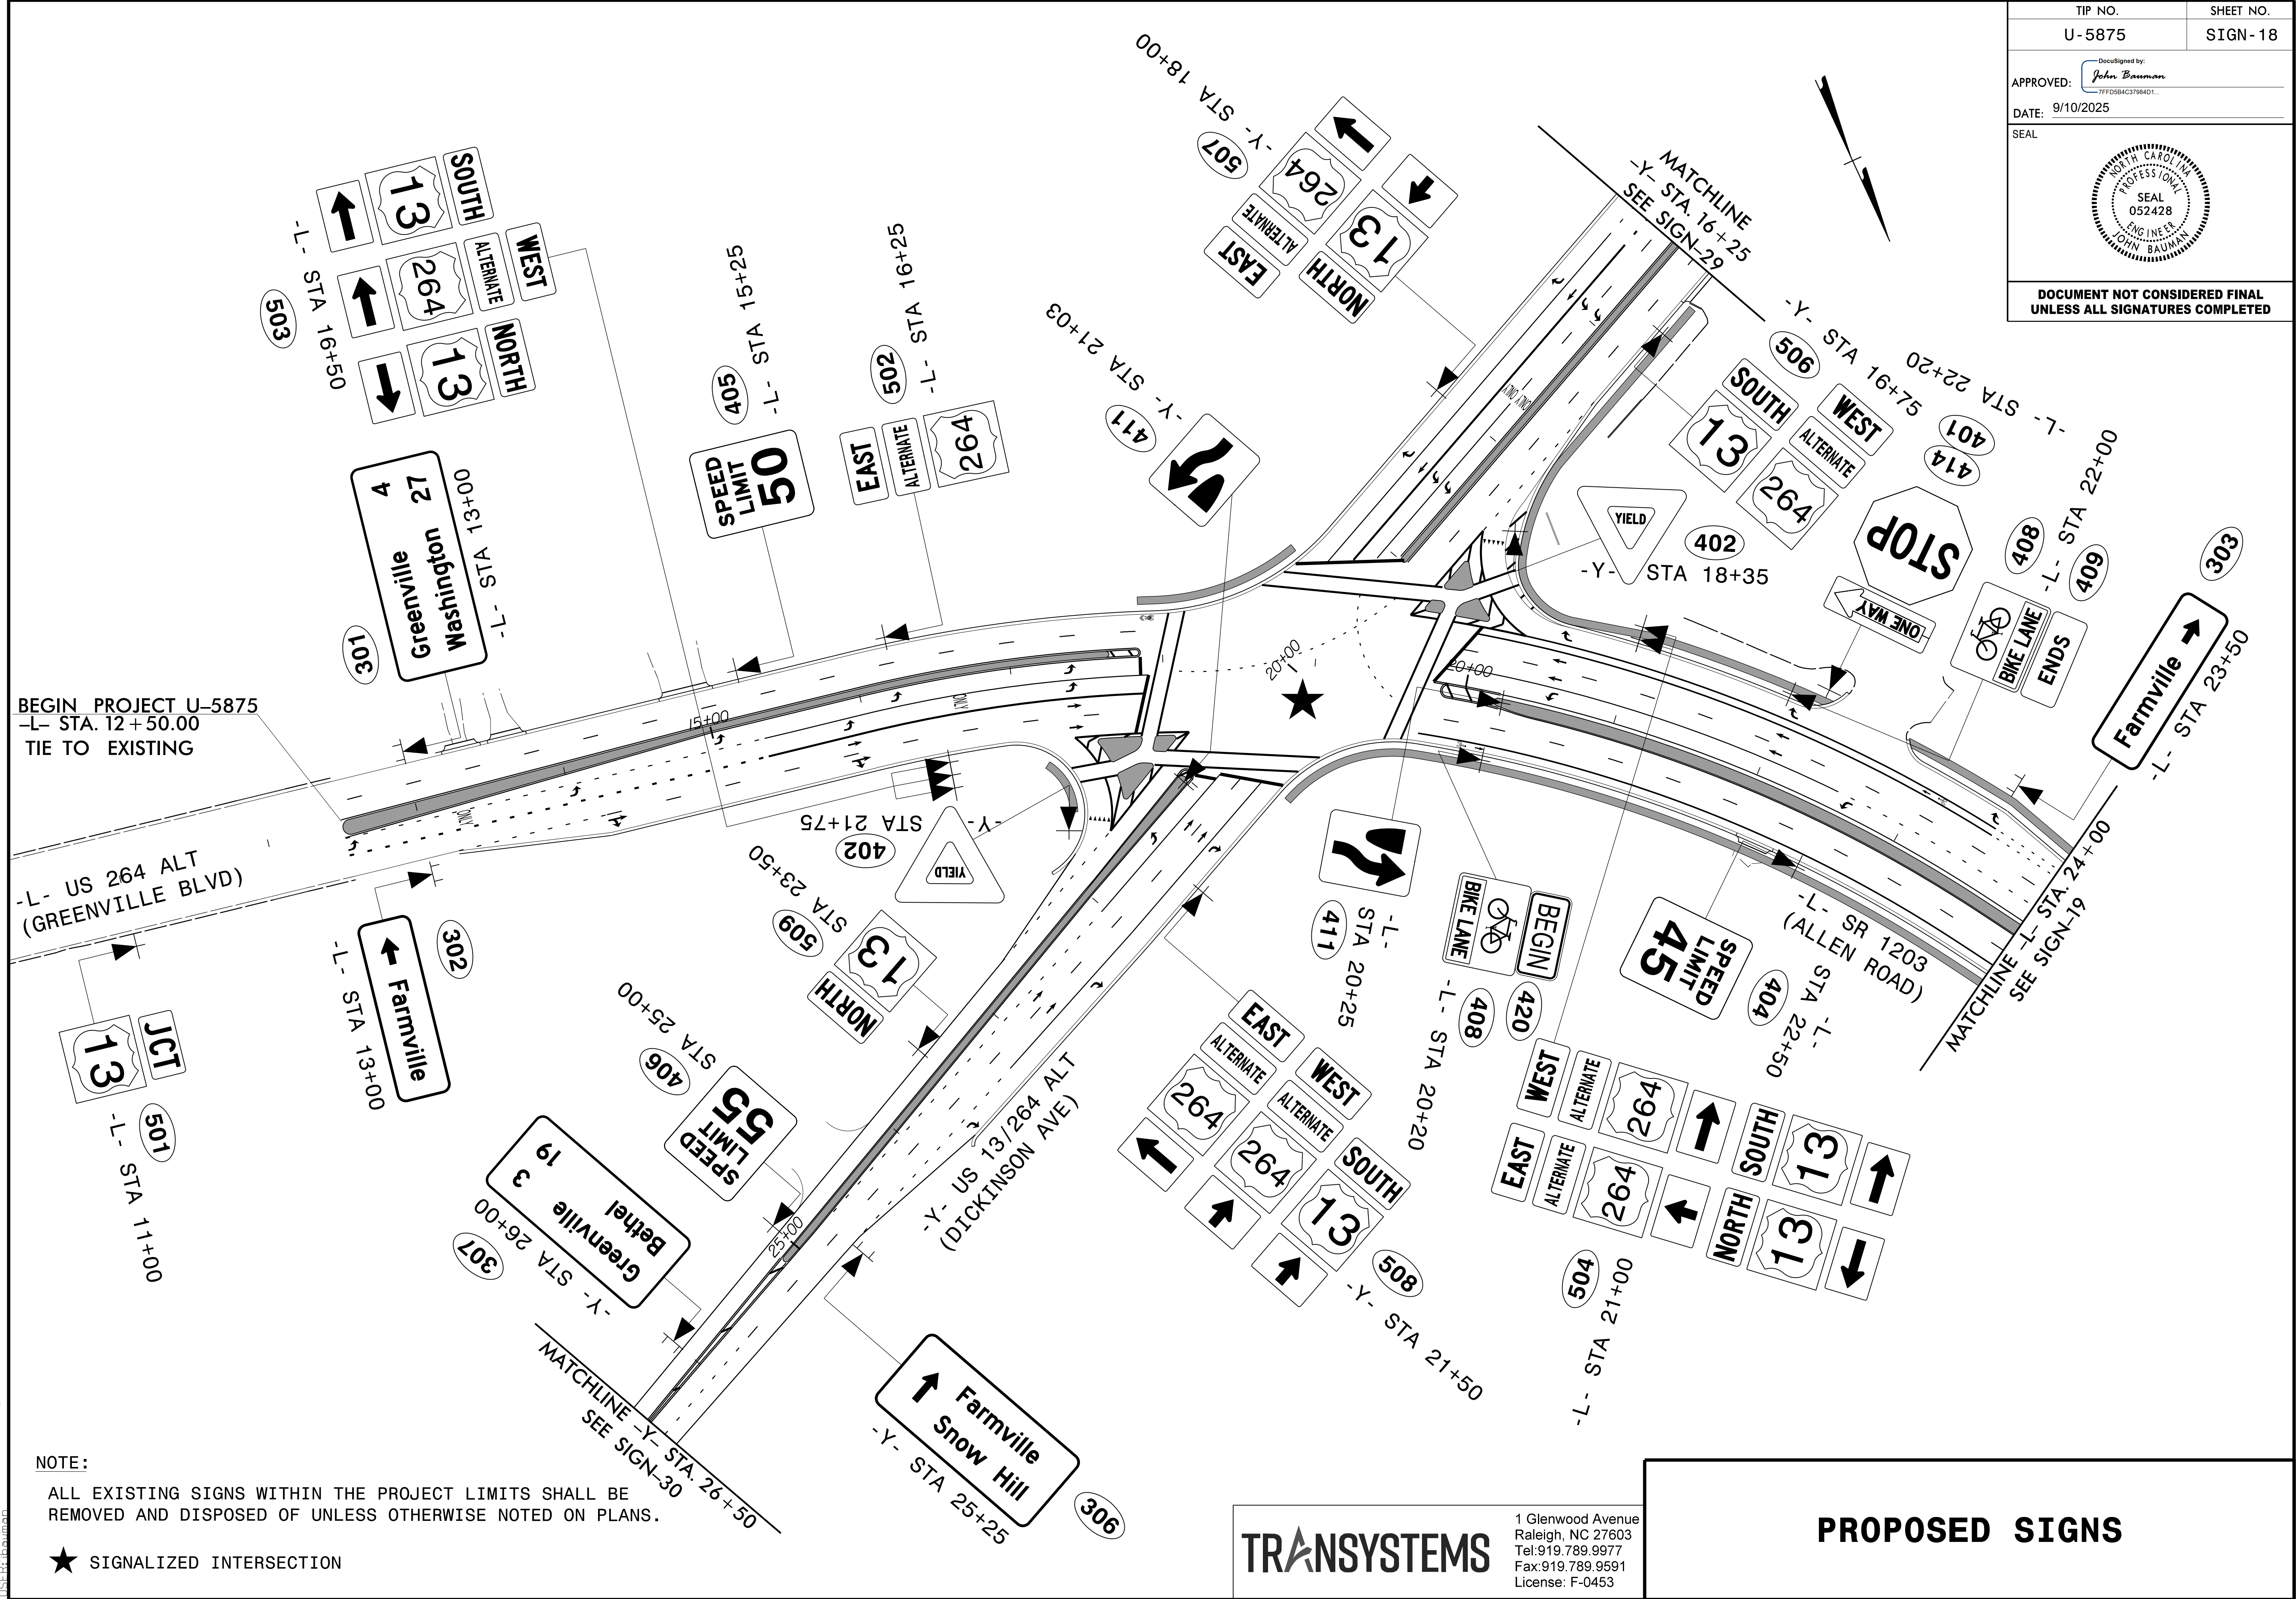

7/14/2025  
U-5875\_SIGN\_18.dgn  
JTB