

7/14/2025
13:55:18
J:\5875\U-5875_SIGN_20.dgn
John Bauman


NOTE:


ALL EXISTING SIGNS WITHIN THE PROJECT LIMITS SHALL BE REMOVED AND DISPOSED OF UNLESS OTHERWISE NOTED ON PLANS.

TRANSYSTEMS

1 Glenwood Avenue
Raleigh, NC 27603
Tel: 919.789.9977
Fax: 919.789.9591
License: F-0453

PROPOSED SIGNS

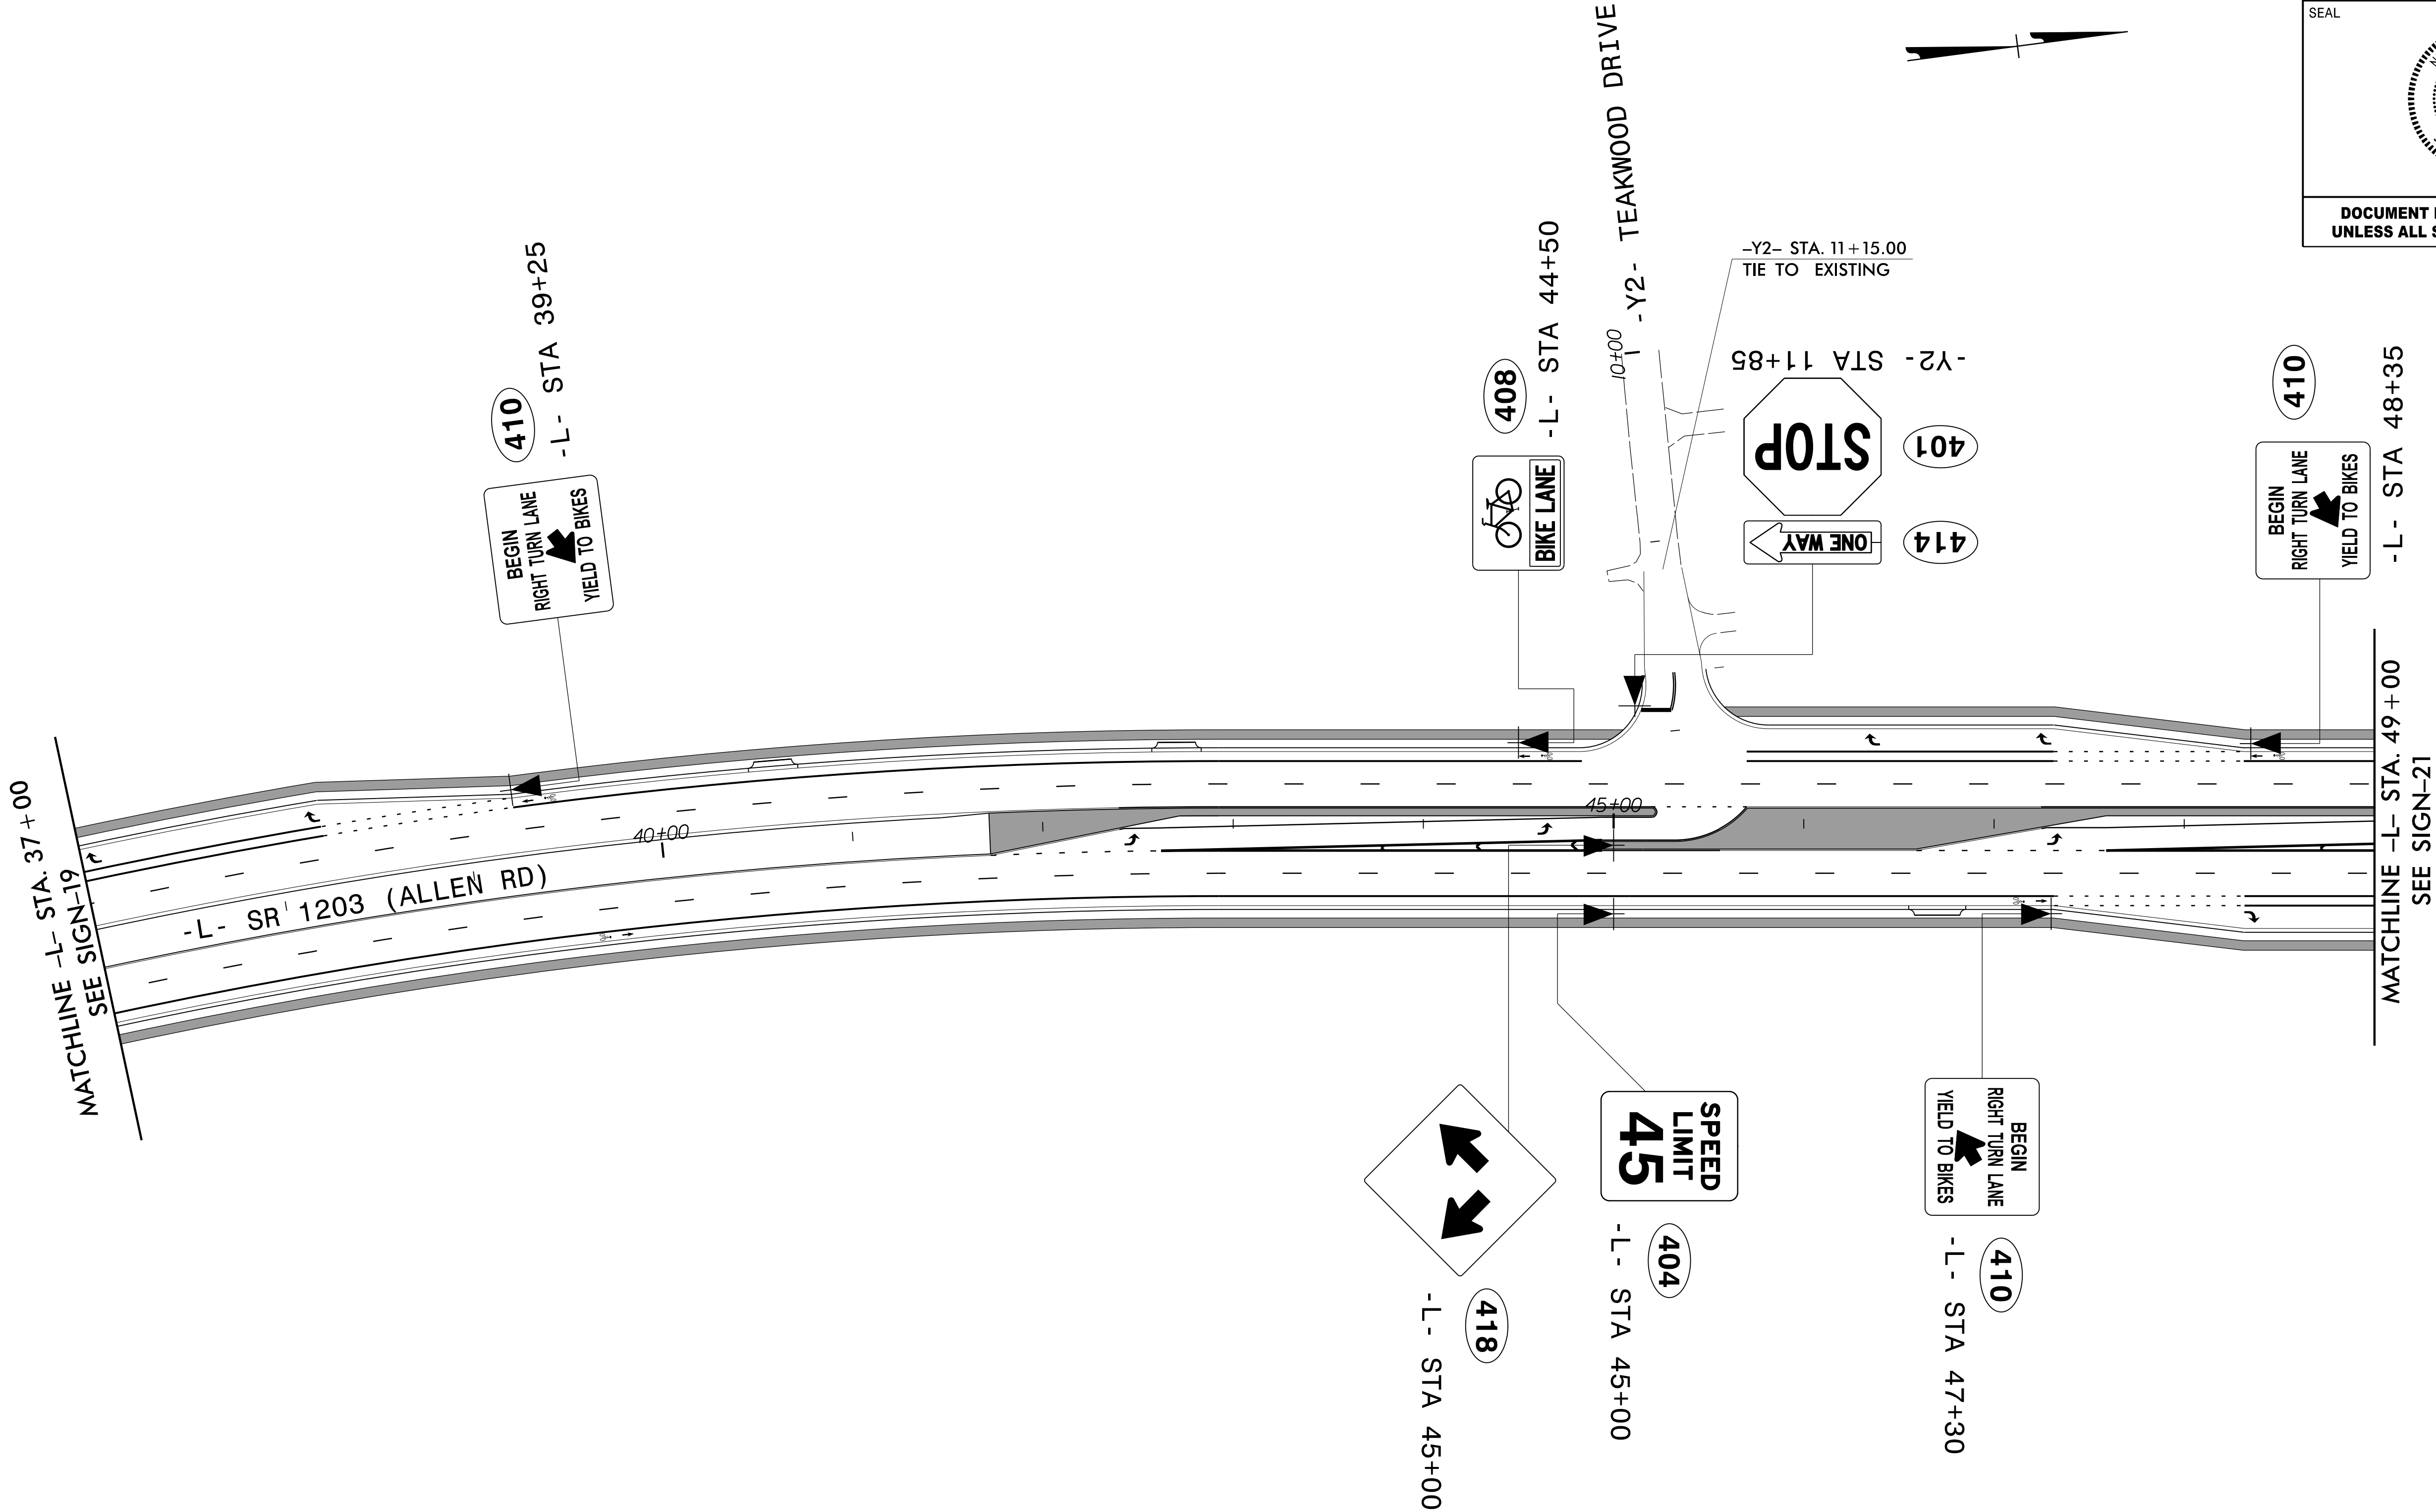

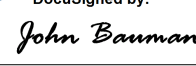TIP NO. U-5875	SHEET NO. SIGN-20
APPROVED:  7FFD584C3784D1...	
DATE: 9/10/2025	
SEAL 	
DOCUMENT NOT CONSIDERED FINAL UNLESS ALL SIGNATURES COMPLETED	