

TIP NO.
U - 5875

SHEET NO.
SIGN - 23

DocuSigned by:
John Bauman
7FFD584C378AD1...


APPROVED:

DATE: 9/10/2025

SEAL

NORTH CAROLINA
PROFESSIONAL
SEAL
052428
ENGINEER
JOHN BAUMAN

DOCUMENT NOT CONSIDERED FINAL
UNLESS ALL SIGNATURES COMPLETED

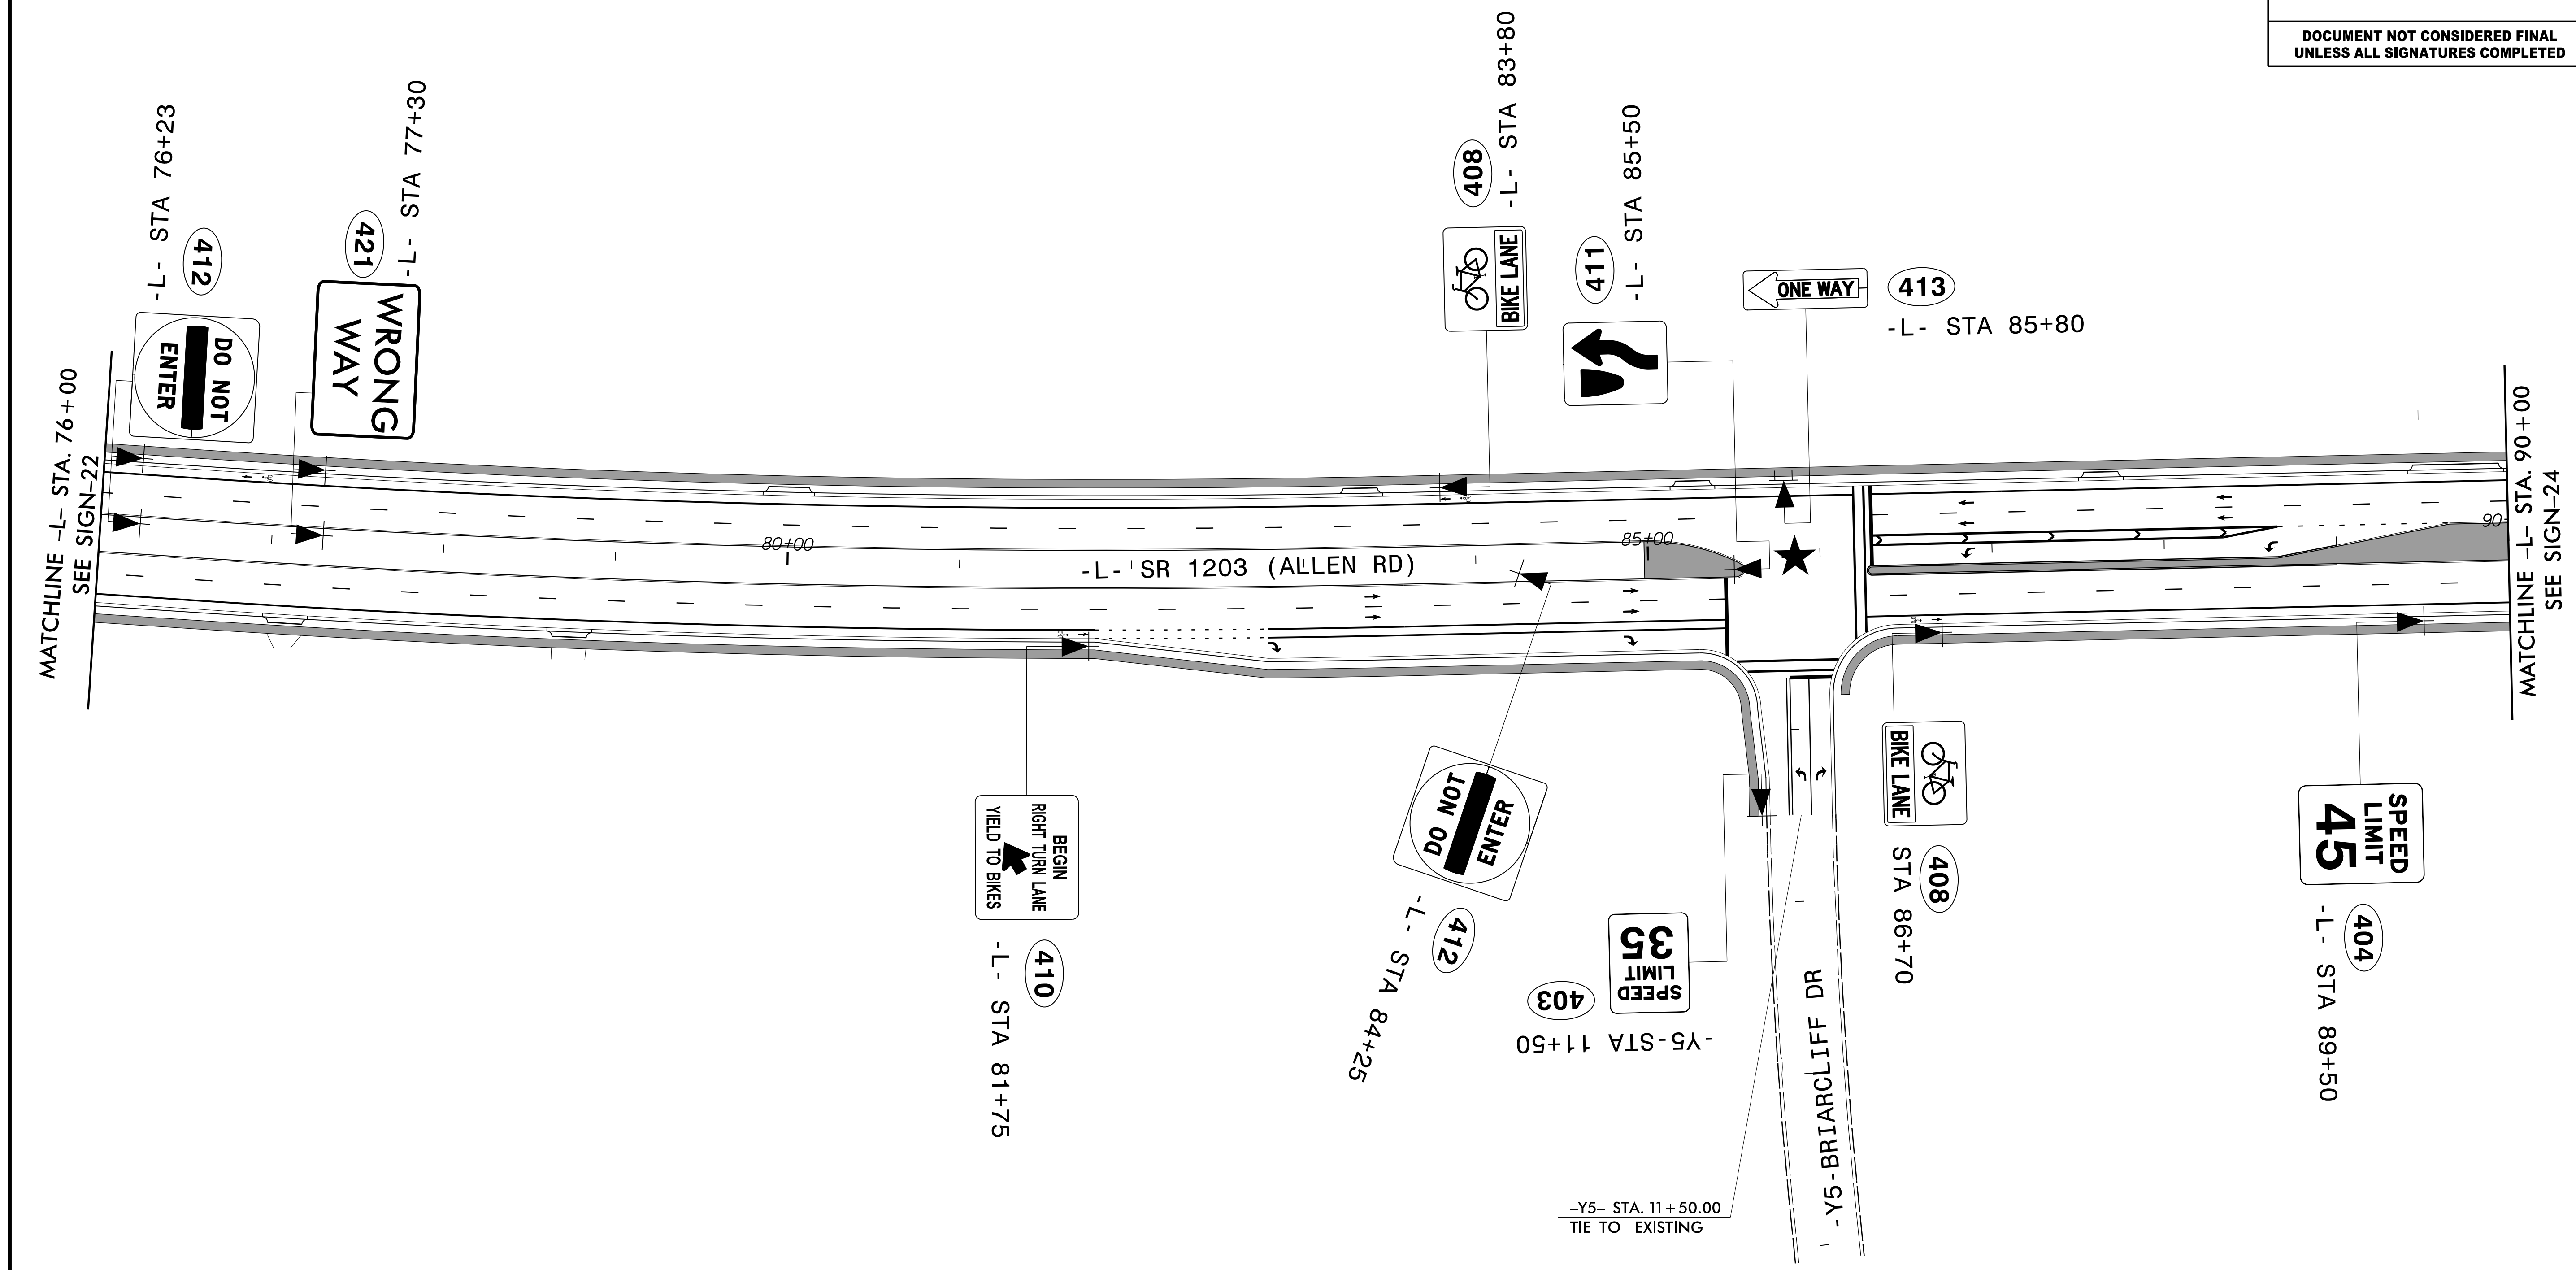

NOTE:

ALL EXISTING SIGNS WITHIN THE PROJECT LIMITS SHALL BE REMOVED AND DISPOSED OF UNLESS OTHERWISE NOTED ON PLANS.

★ SIGNALIZED INTERSECTION

TRANSYSTEMS

1 Glenwood Avenue
Raleigh, NC 27603
Tel: 919.789.9977
Fax: 919.789.9591
License: F-0453

PROPOSED SIGNS

7/14/2025
U-5875_SIGN-23.dgn
JTB