

TIP NO.  
U - 5875

SHEET NO.  
SIGN - 24

DocuSigned by:  
*John Bauman*  
7FFD584C3784D1...


APPROVED:

DATE: 9/10/2025

SEAL



DOCUMENT NOT CONSIDERED FINAL  
UNLESS ALL SIGNATURES COMPLETED

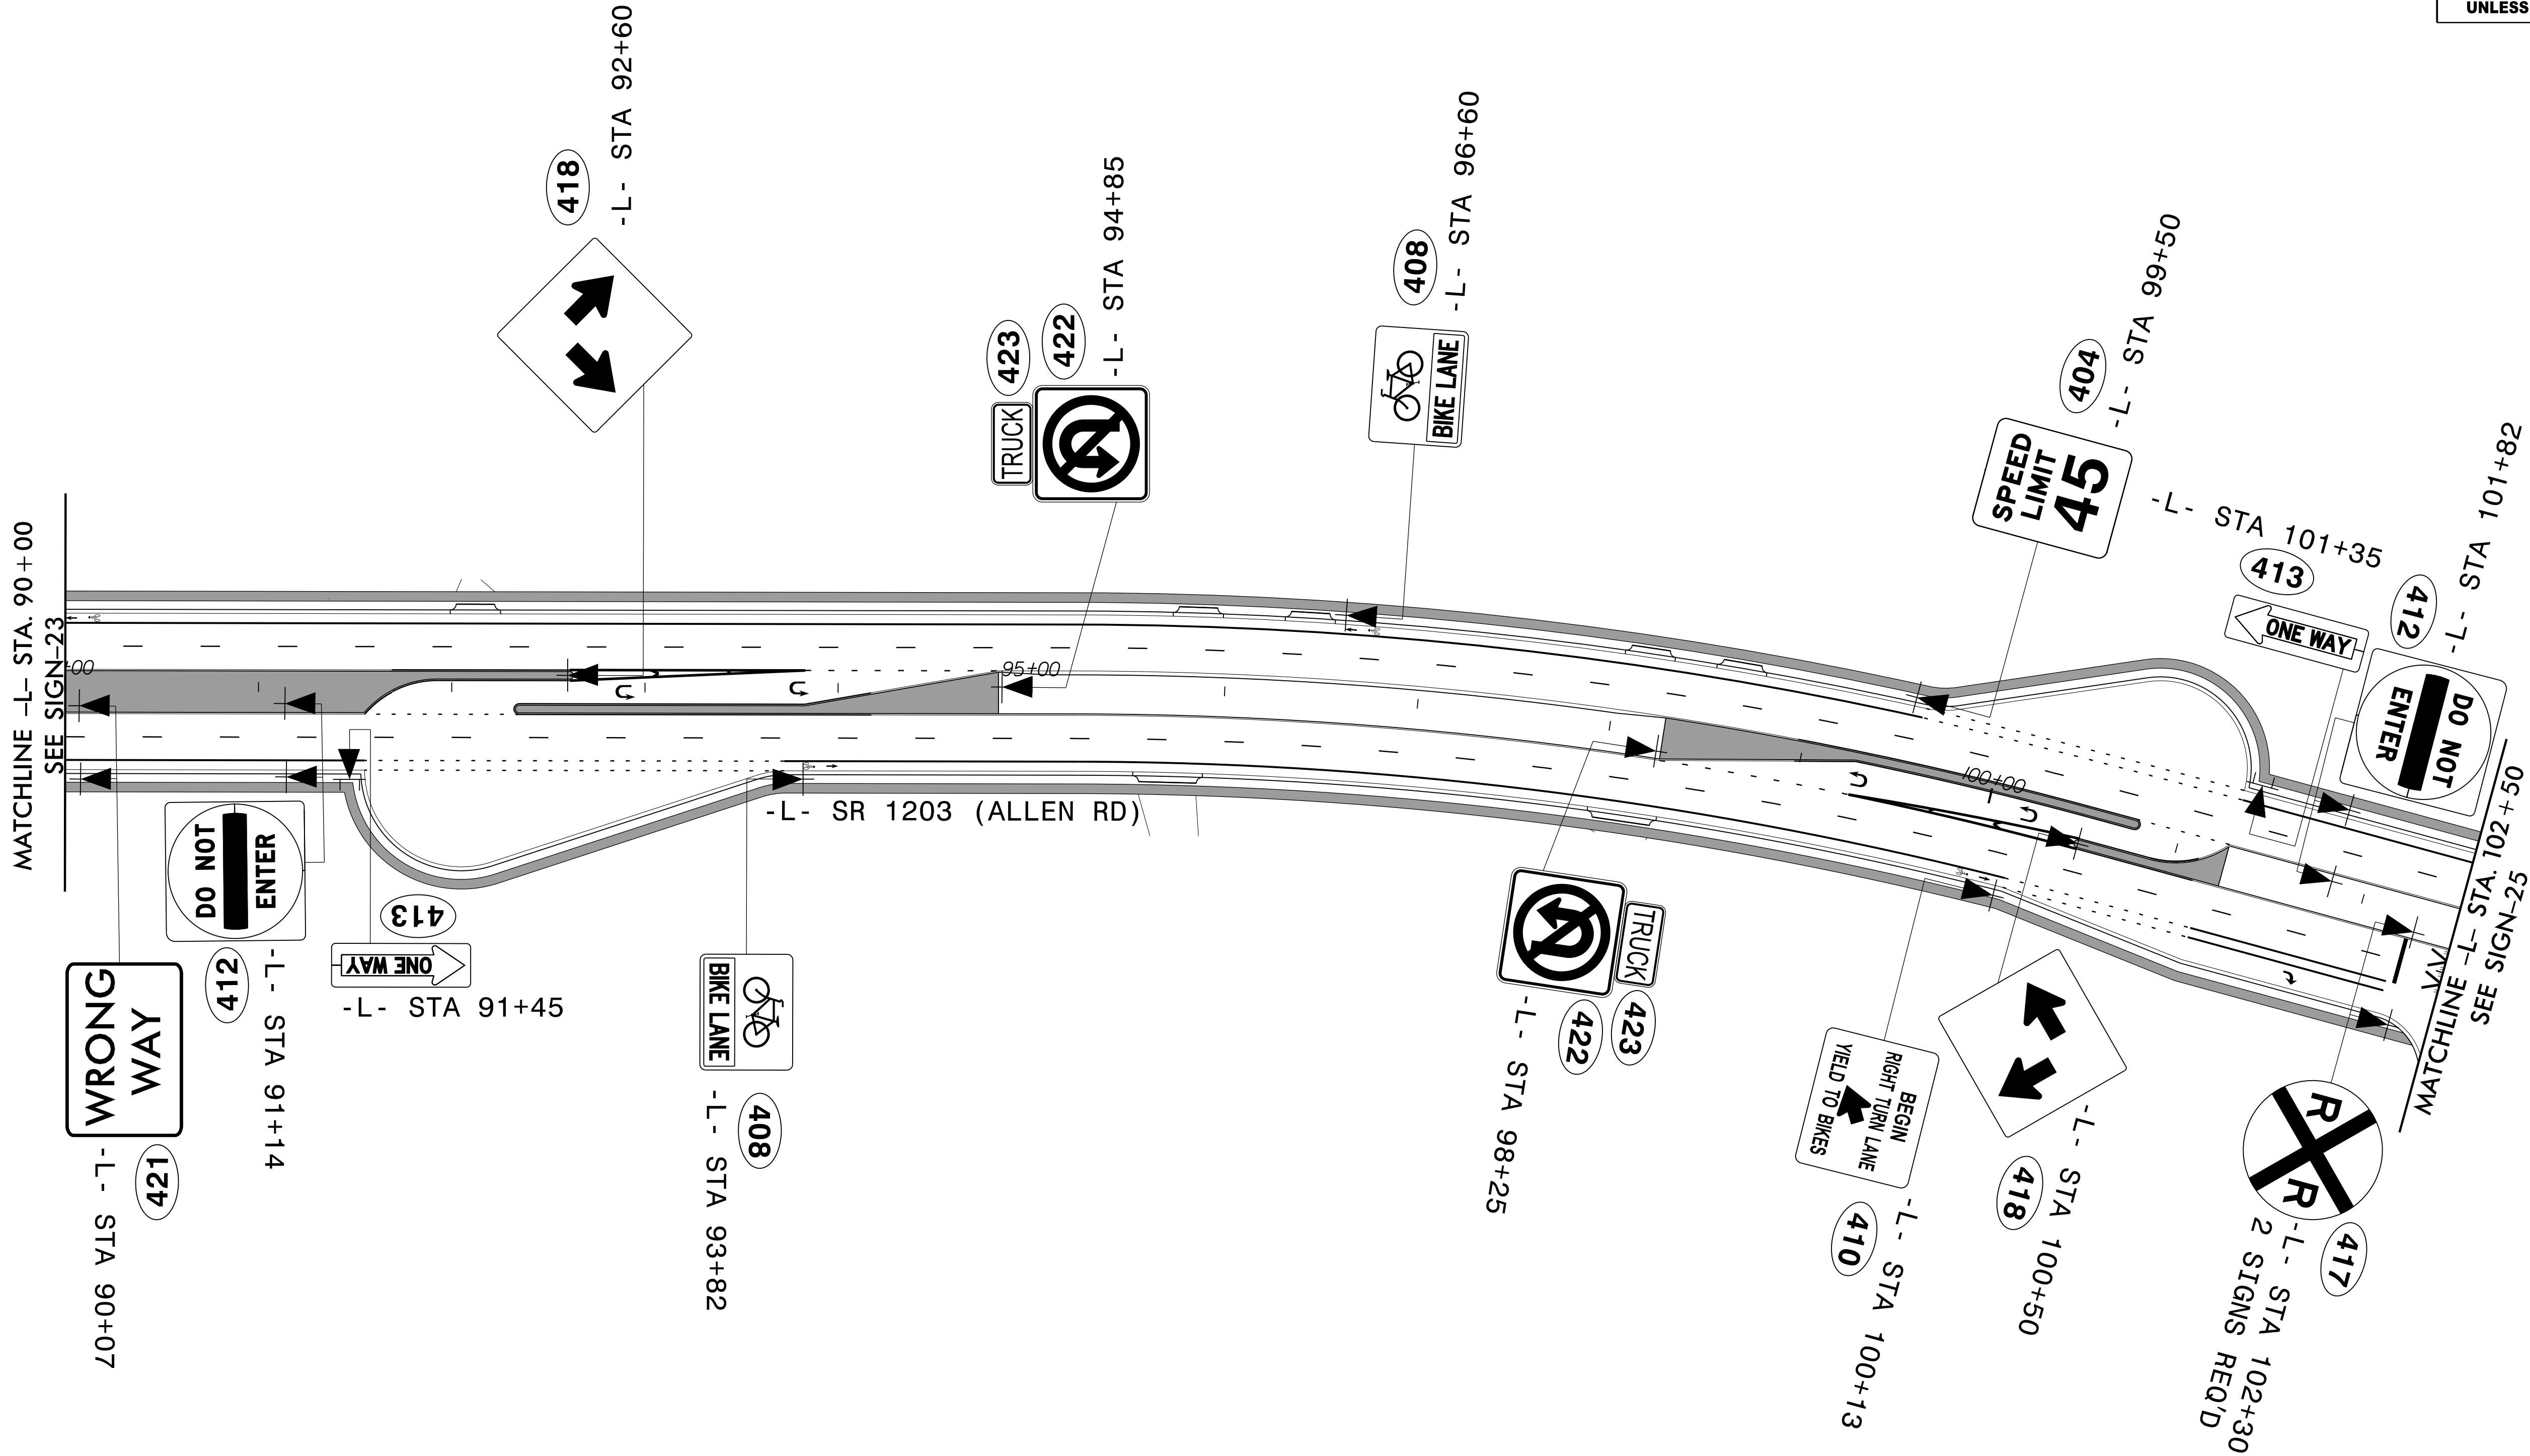

NOTE:  
ALL EXISTING SIGNS WITHIN THE PROJECT LIMITS SHALL BE  
REMOVED AND DISPOSED OF UNLESS OTHERWISE NOTED ON PLANS.

TRANSYSTEMS

1 Glenwood Avenue  
Raleigh, NC 27603  
Tel: 919.789.9977  
Fax: 919.789.9591  
License: F-0453

PROPOSED SIGNS