

TIP NO.
U-5875


SHEET NO.
SIGN-25

DocuSigned by:
John Bauman
7FFD584C3784D1...


APPROVED:

DATE: 9/10/2025

SEAL

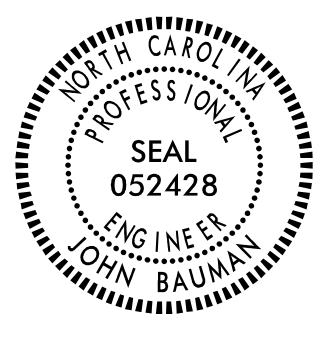

DOCUMENT NOT CONSIDERED FINAL
UNLESS ALL SIGNATURES COMPLETED

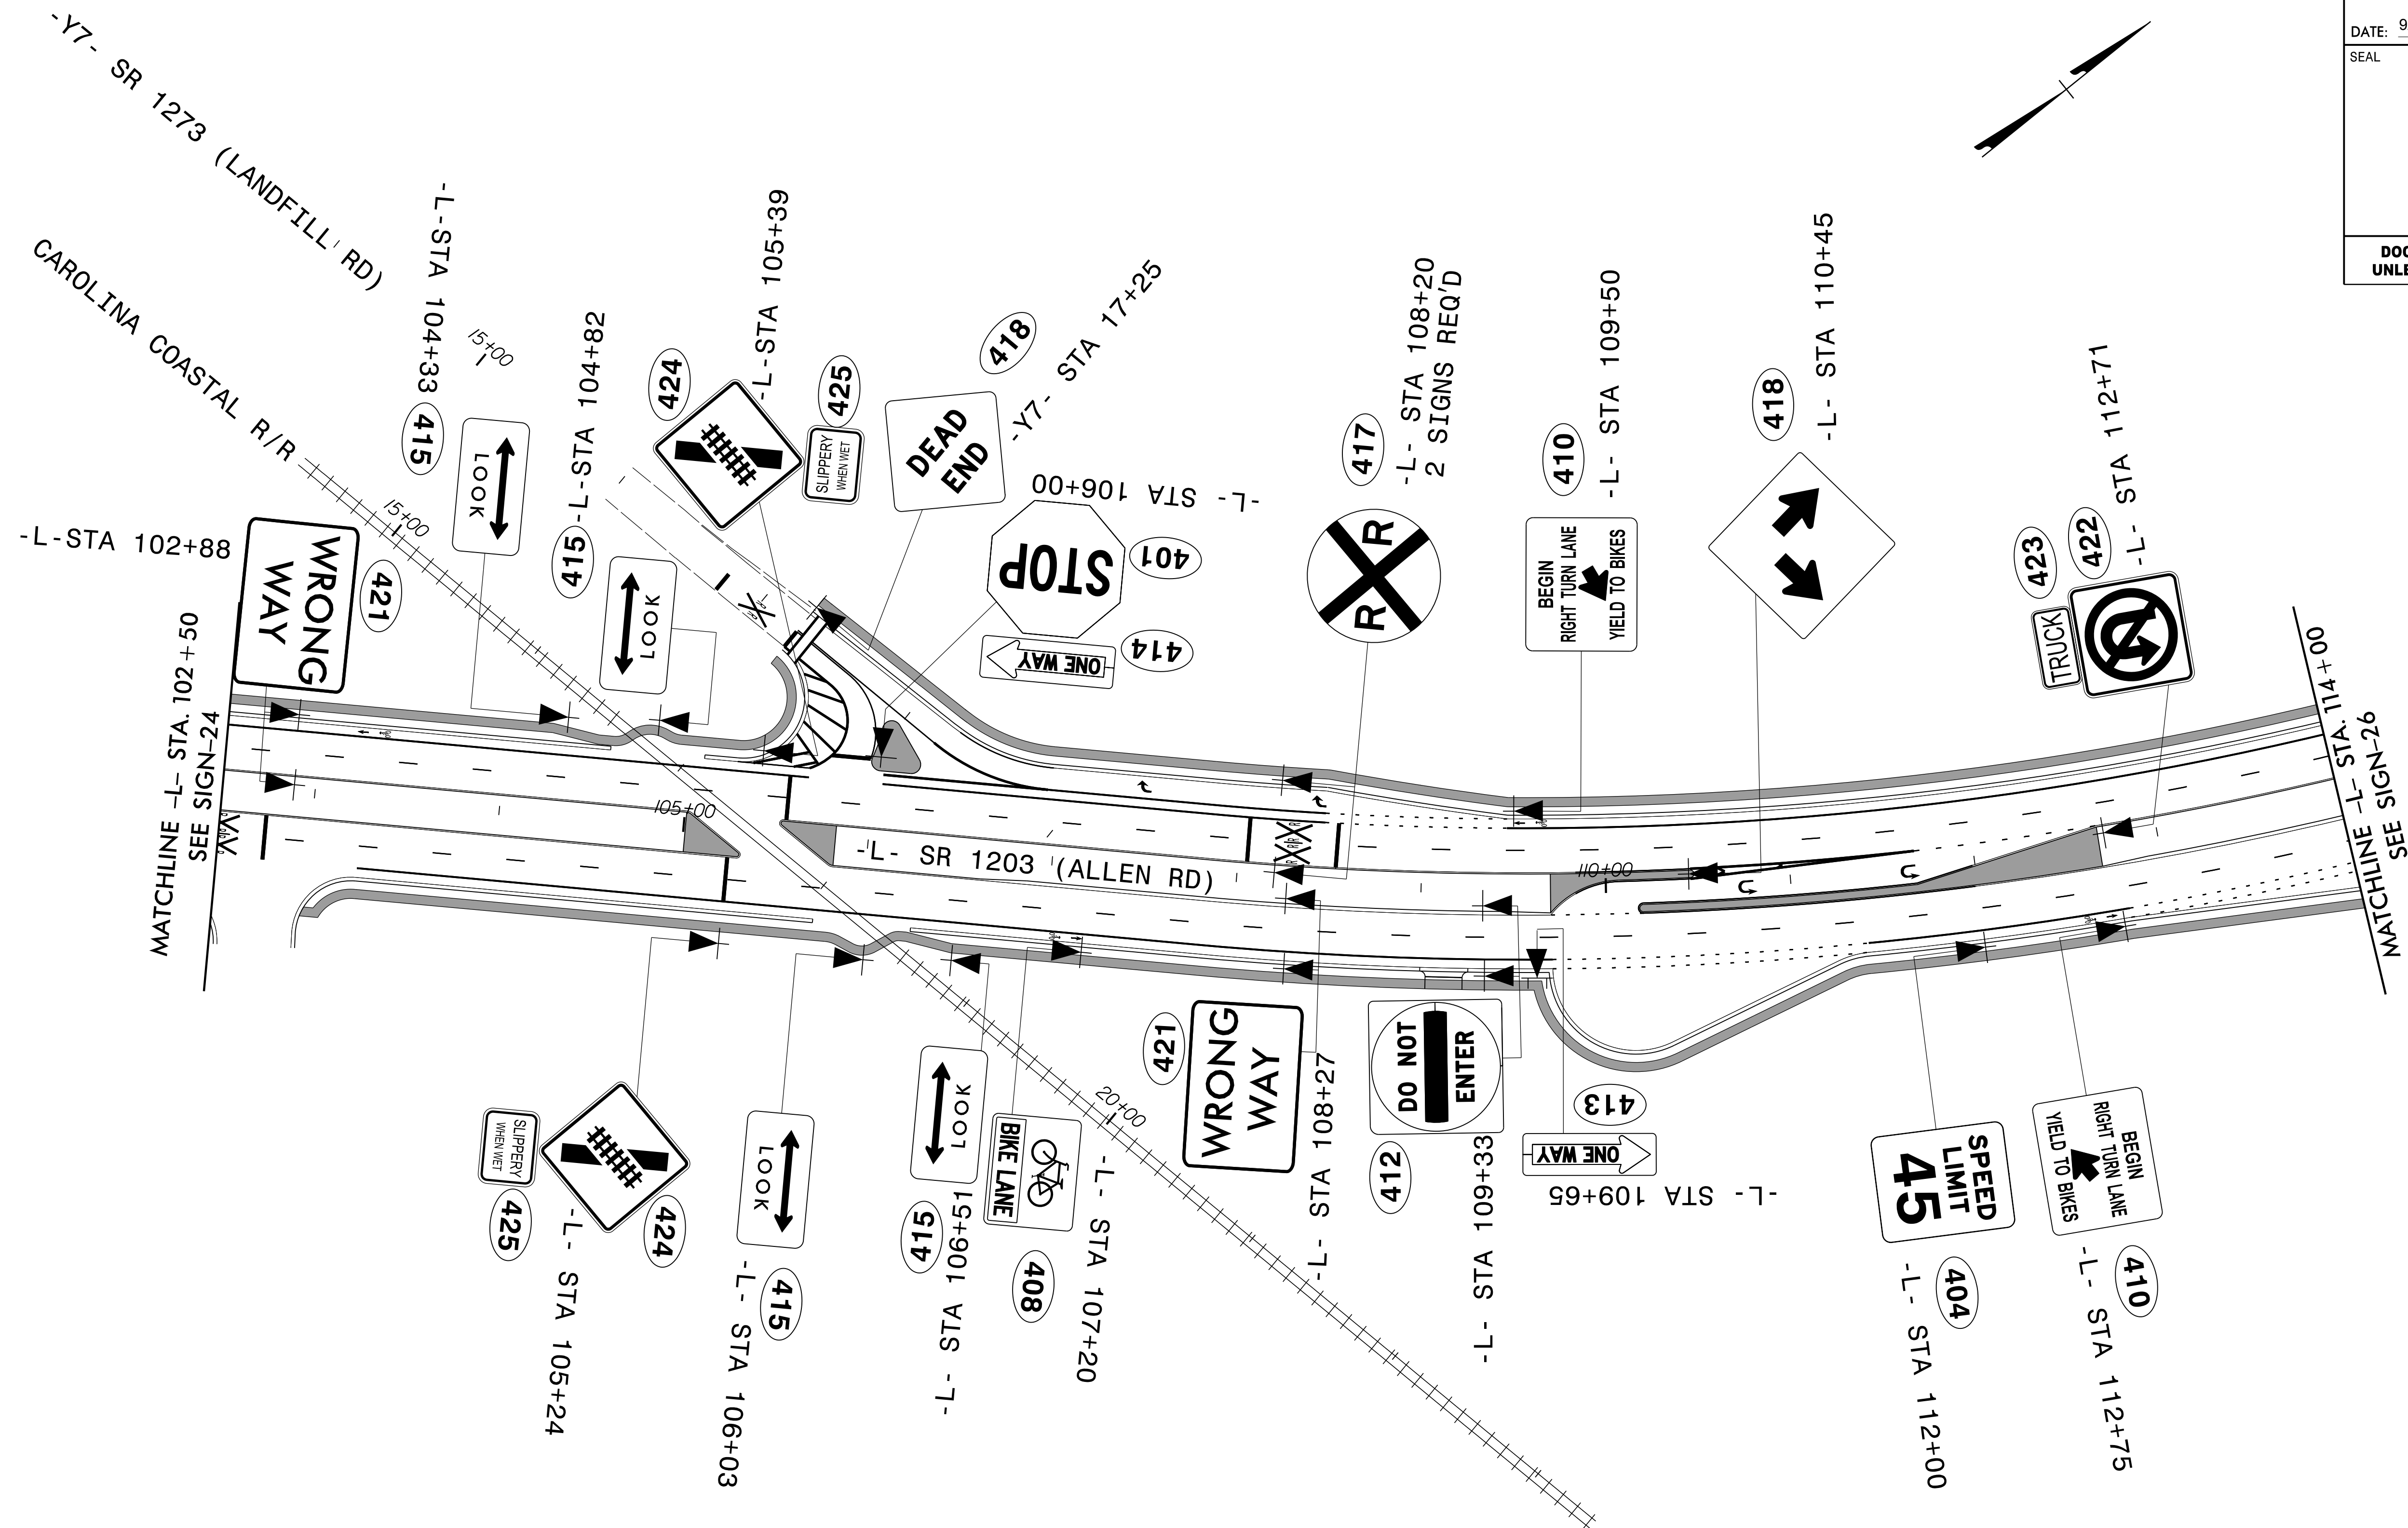

NOTE:
ALL EXISTING SIGNS WITHIN THE PROJECT LIMITS SHALL BE
REMOVED AND DISPOSED OF UNLESS OTHERWISE NOTED ON PLANS.

TRANSYSTEMS

1 Glenwood Avenue
Raleigh, NC 27603
Tel: 919.789.9977
Fax: 919.789.9591
License: F-0453

PROPOSED SIGNS

7/14/2025
U-5875_SIGN_25.dgn
JTB