


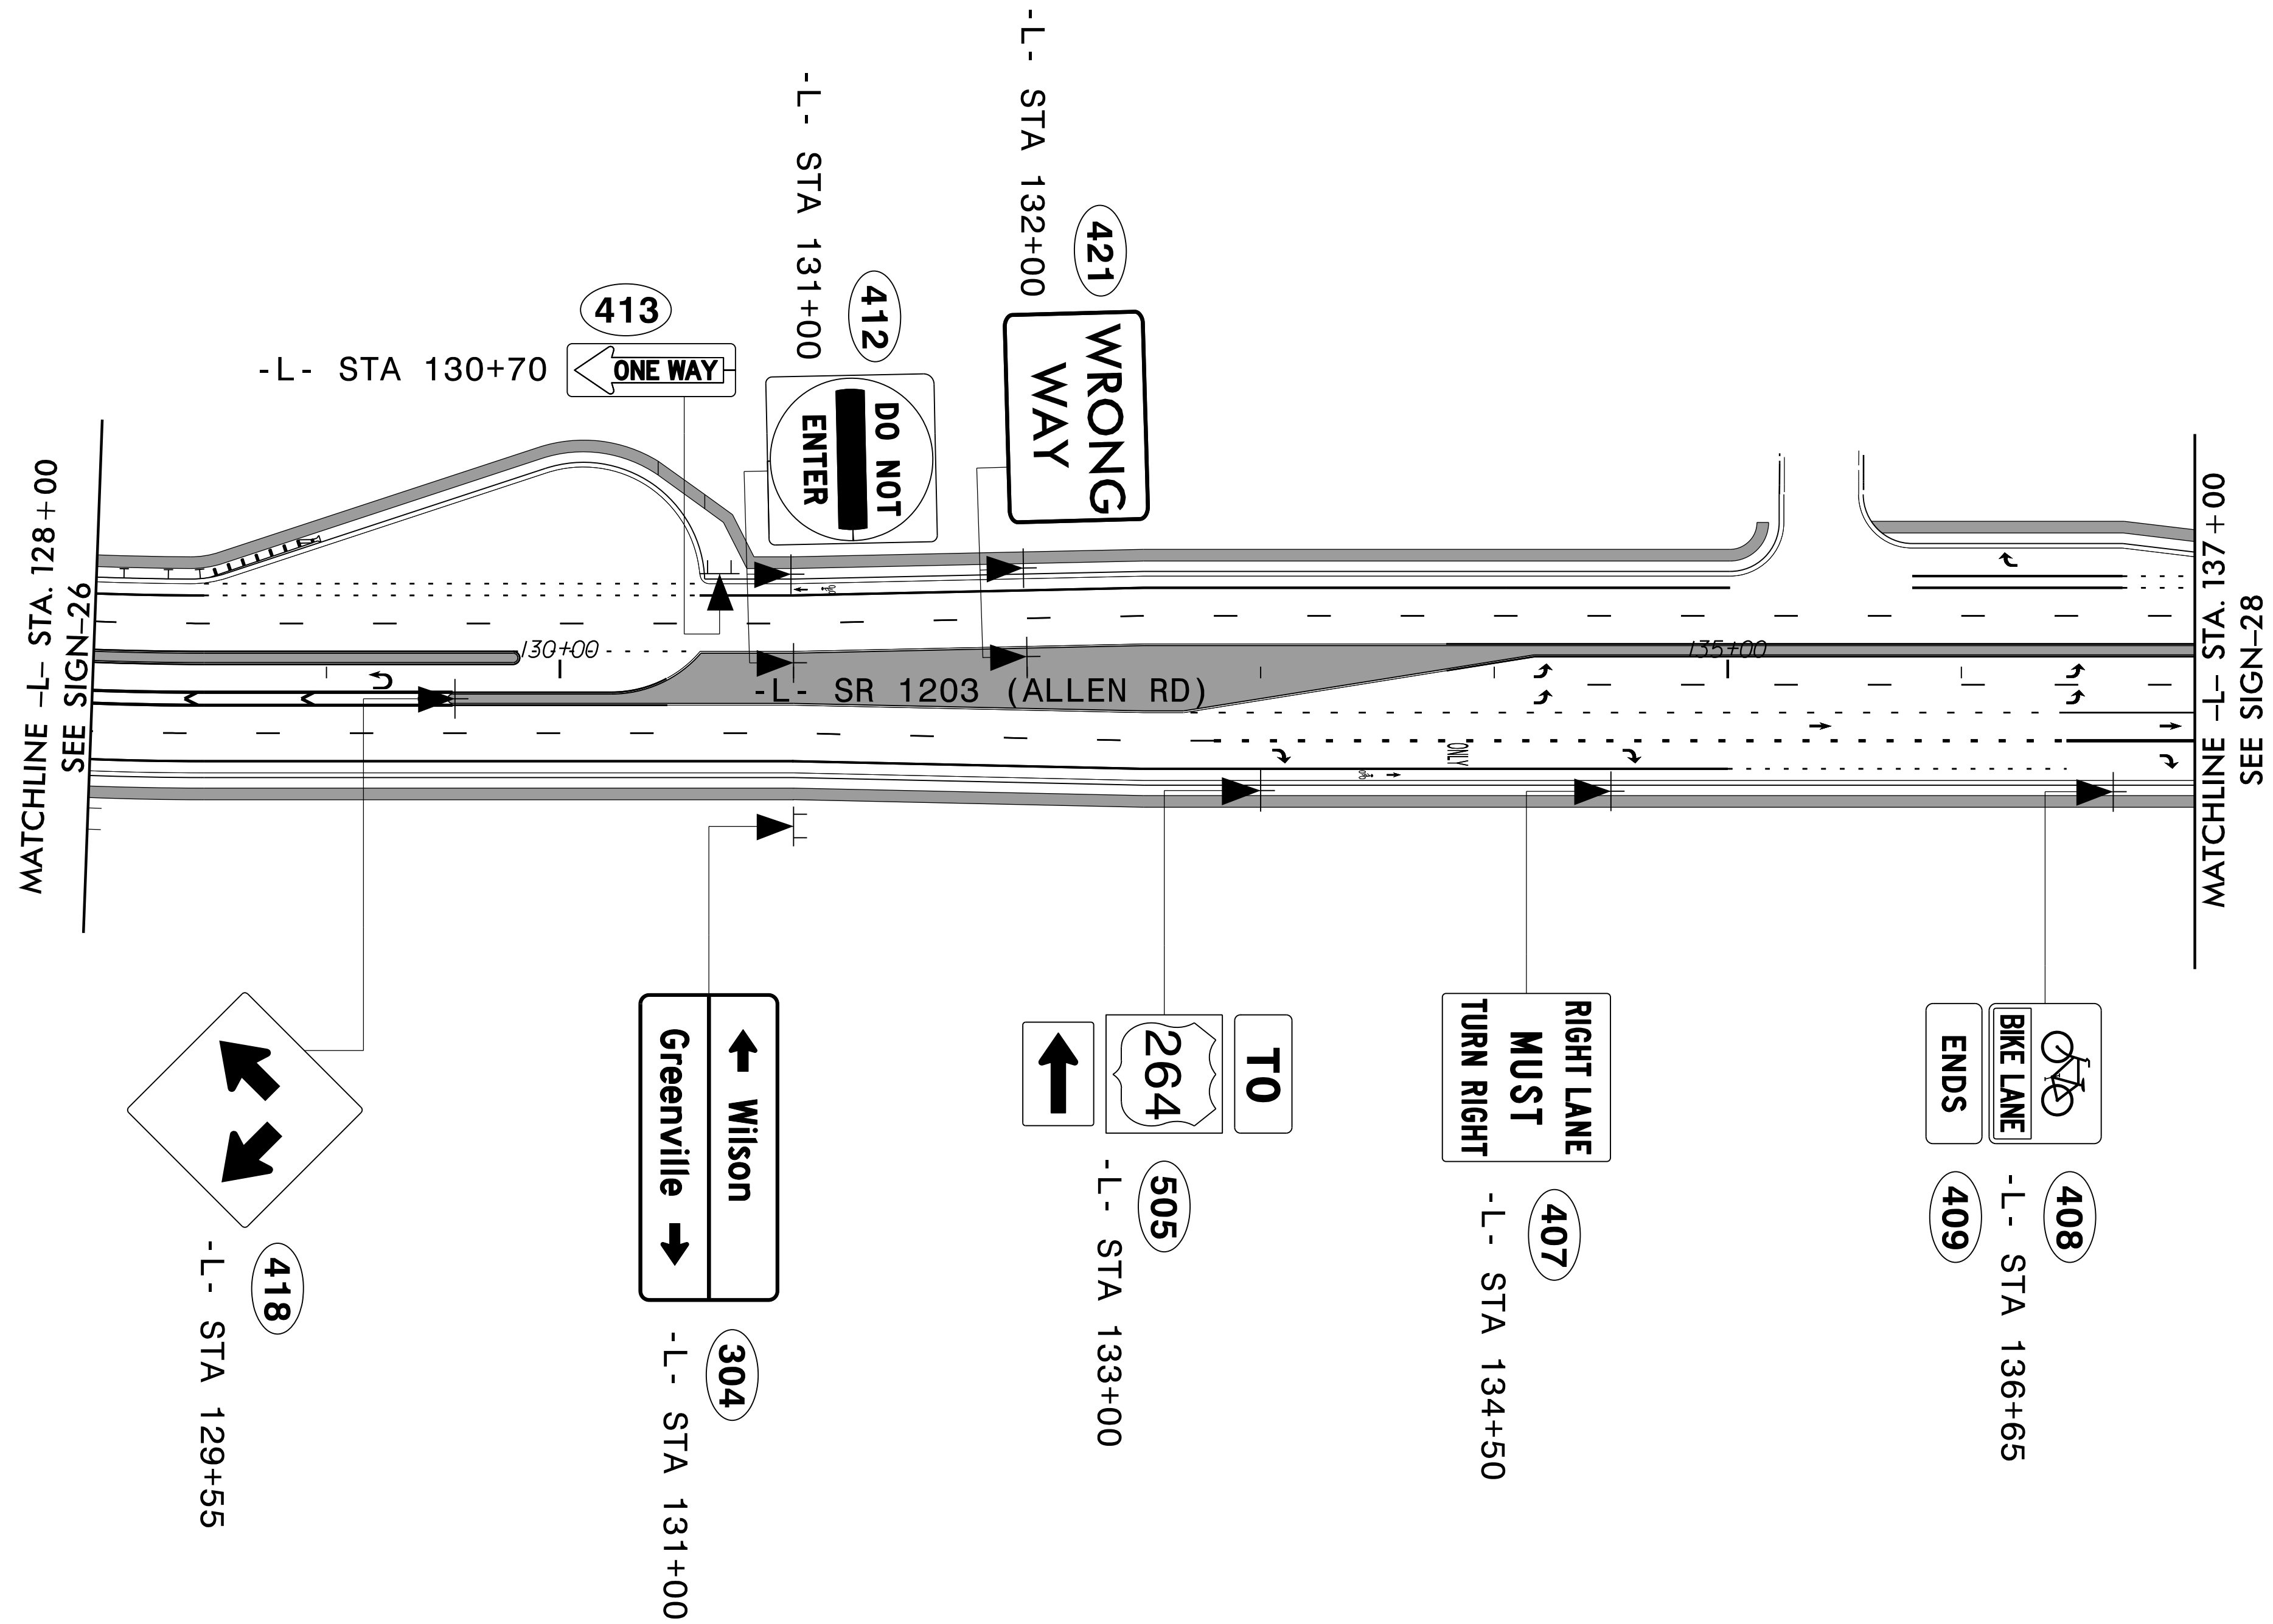

NOTE:
ALL EXISTING SIGNS WITHIN THE PROJECT LIMITS SHALL BE
REMOVED AND DISPOSED OF UNLESS OTHERWISE NOTED ON PLANS.

TRANSYSTEMS

1 Glenwood Avenue
Raleigh, NC 27603
Tel: 919.789.9977
Fax: 919.789.9591
License: F-0453

PROPOSED SIGNS