


TIP NO.	SHEET NO.
U-5875	SIGN-28
APPROVED: DocuSigned by: <i>John Bauman</i> 7FFD584C3784D1...	
DATE: 9/10/2025	
SEAL	
SEAL 052428 ENGINEER JOHN BAUMAN	
DOCUMENT NOT CONSIDERED FINAL UNLESS ALL SIGNATURES COMPLETED	

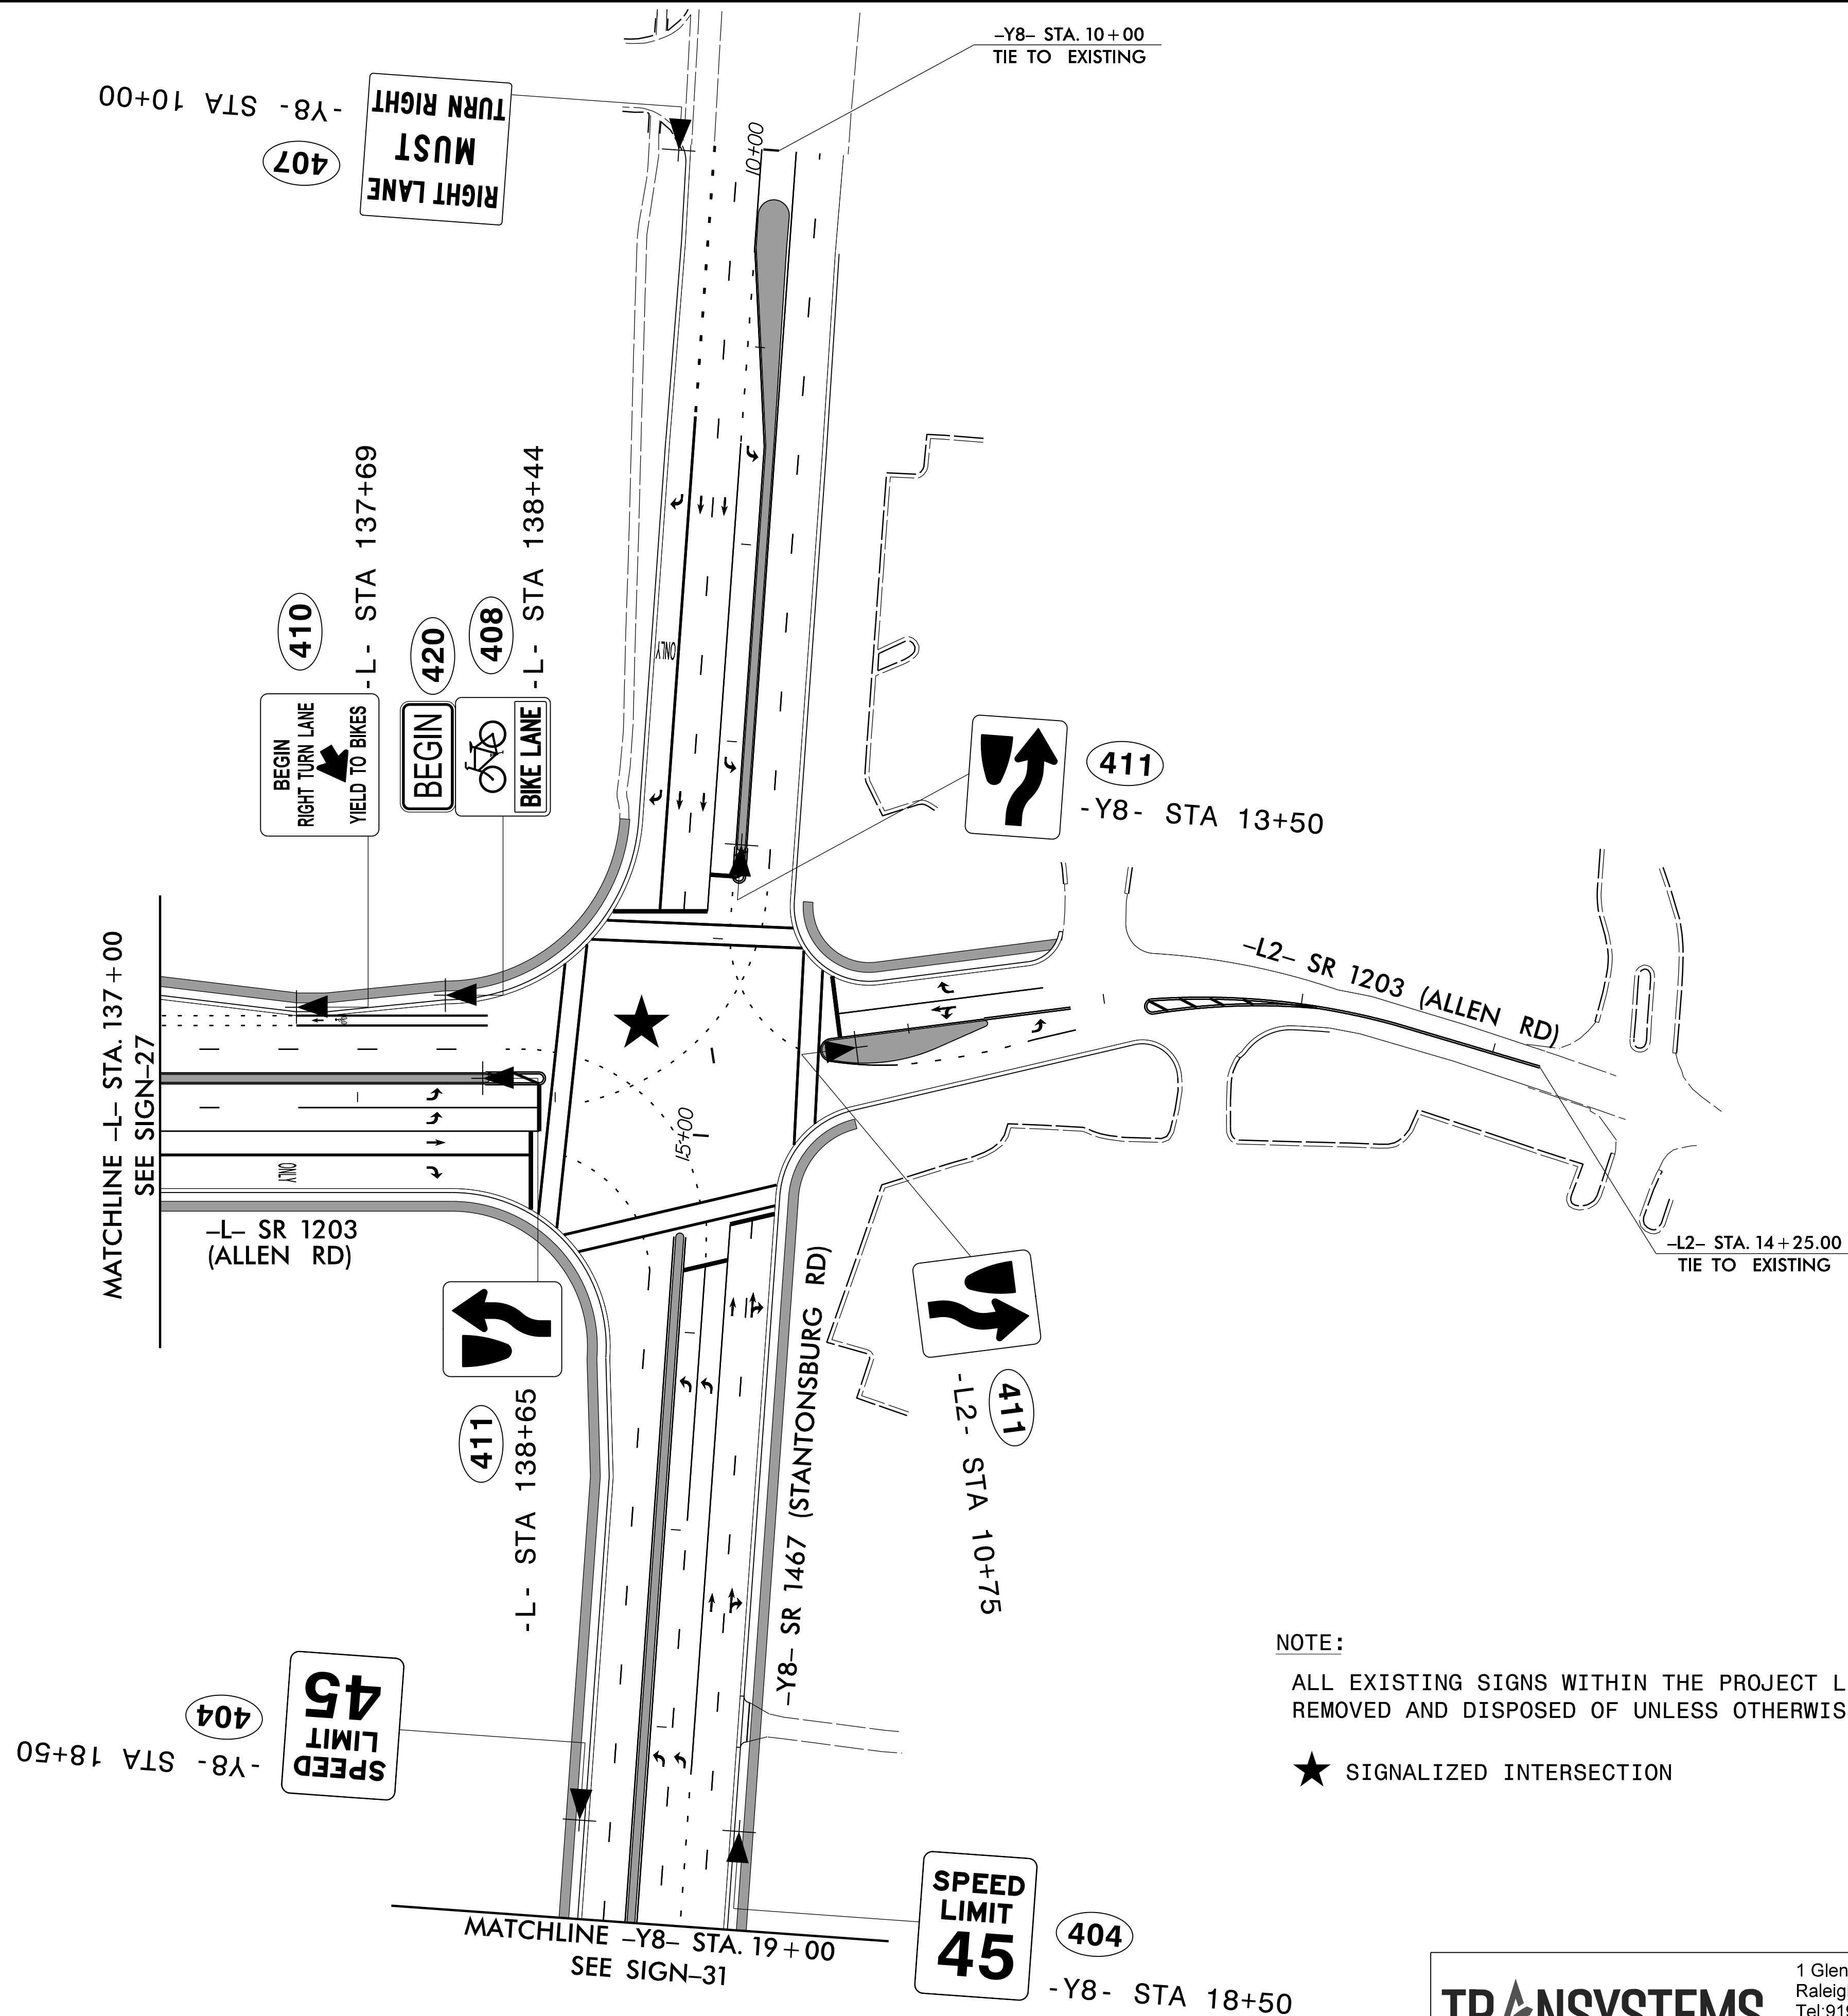

TRANSYSTEMS

1 Glenwood Avenue
Raleigh, NC 27603
Tel: 919.789.9977
Fax: 919.789.9591
License: F-0453

PROPOSED SIGNS