
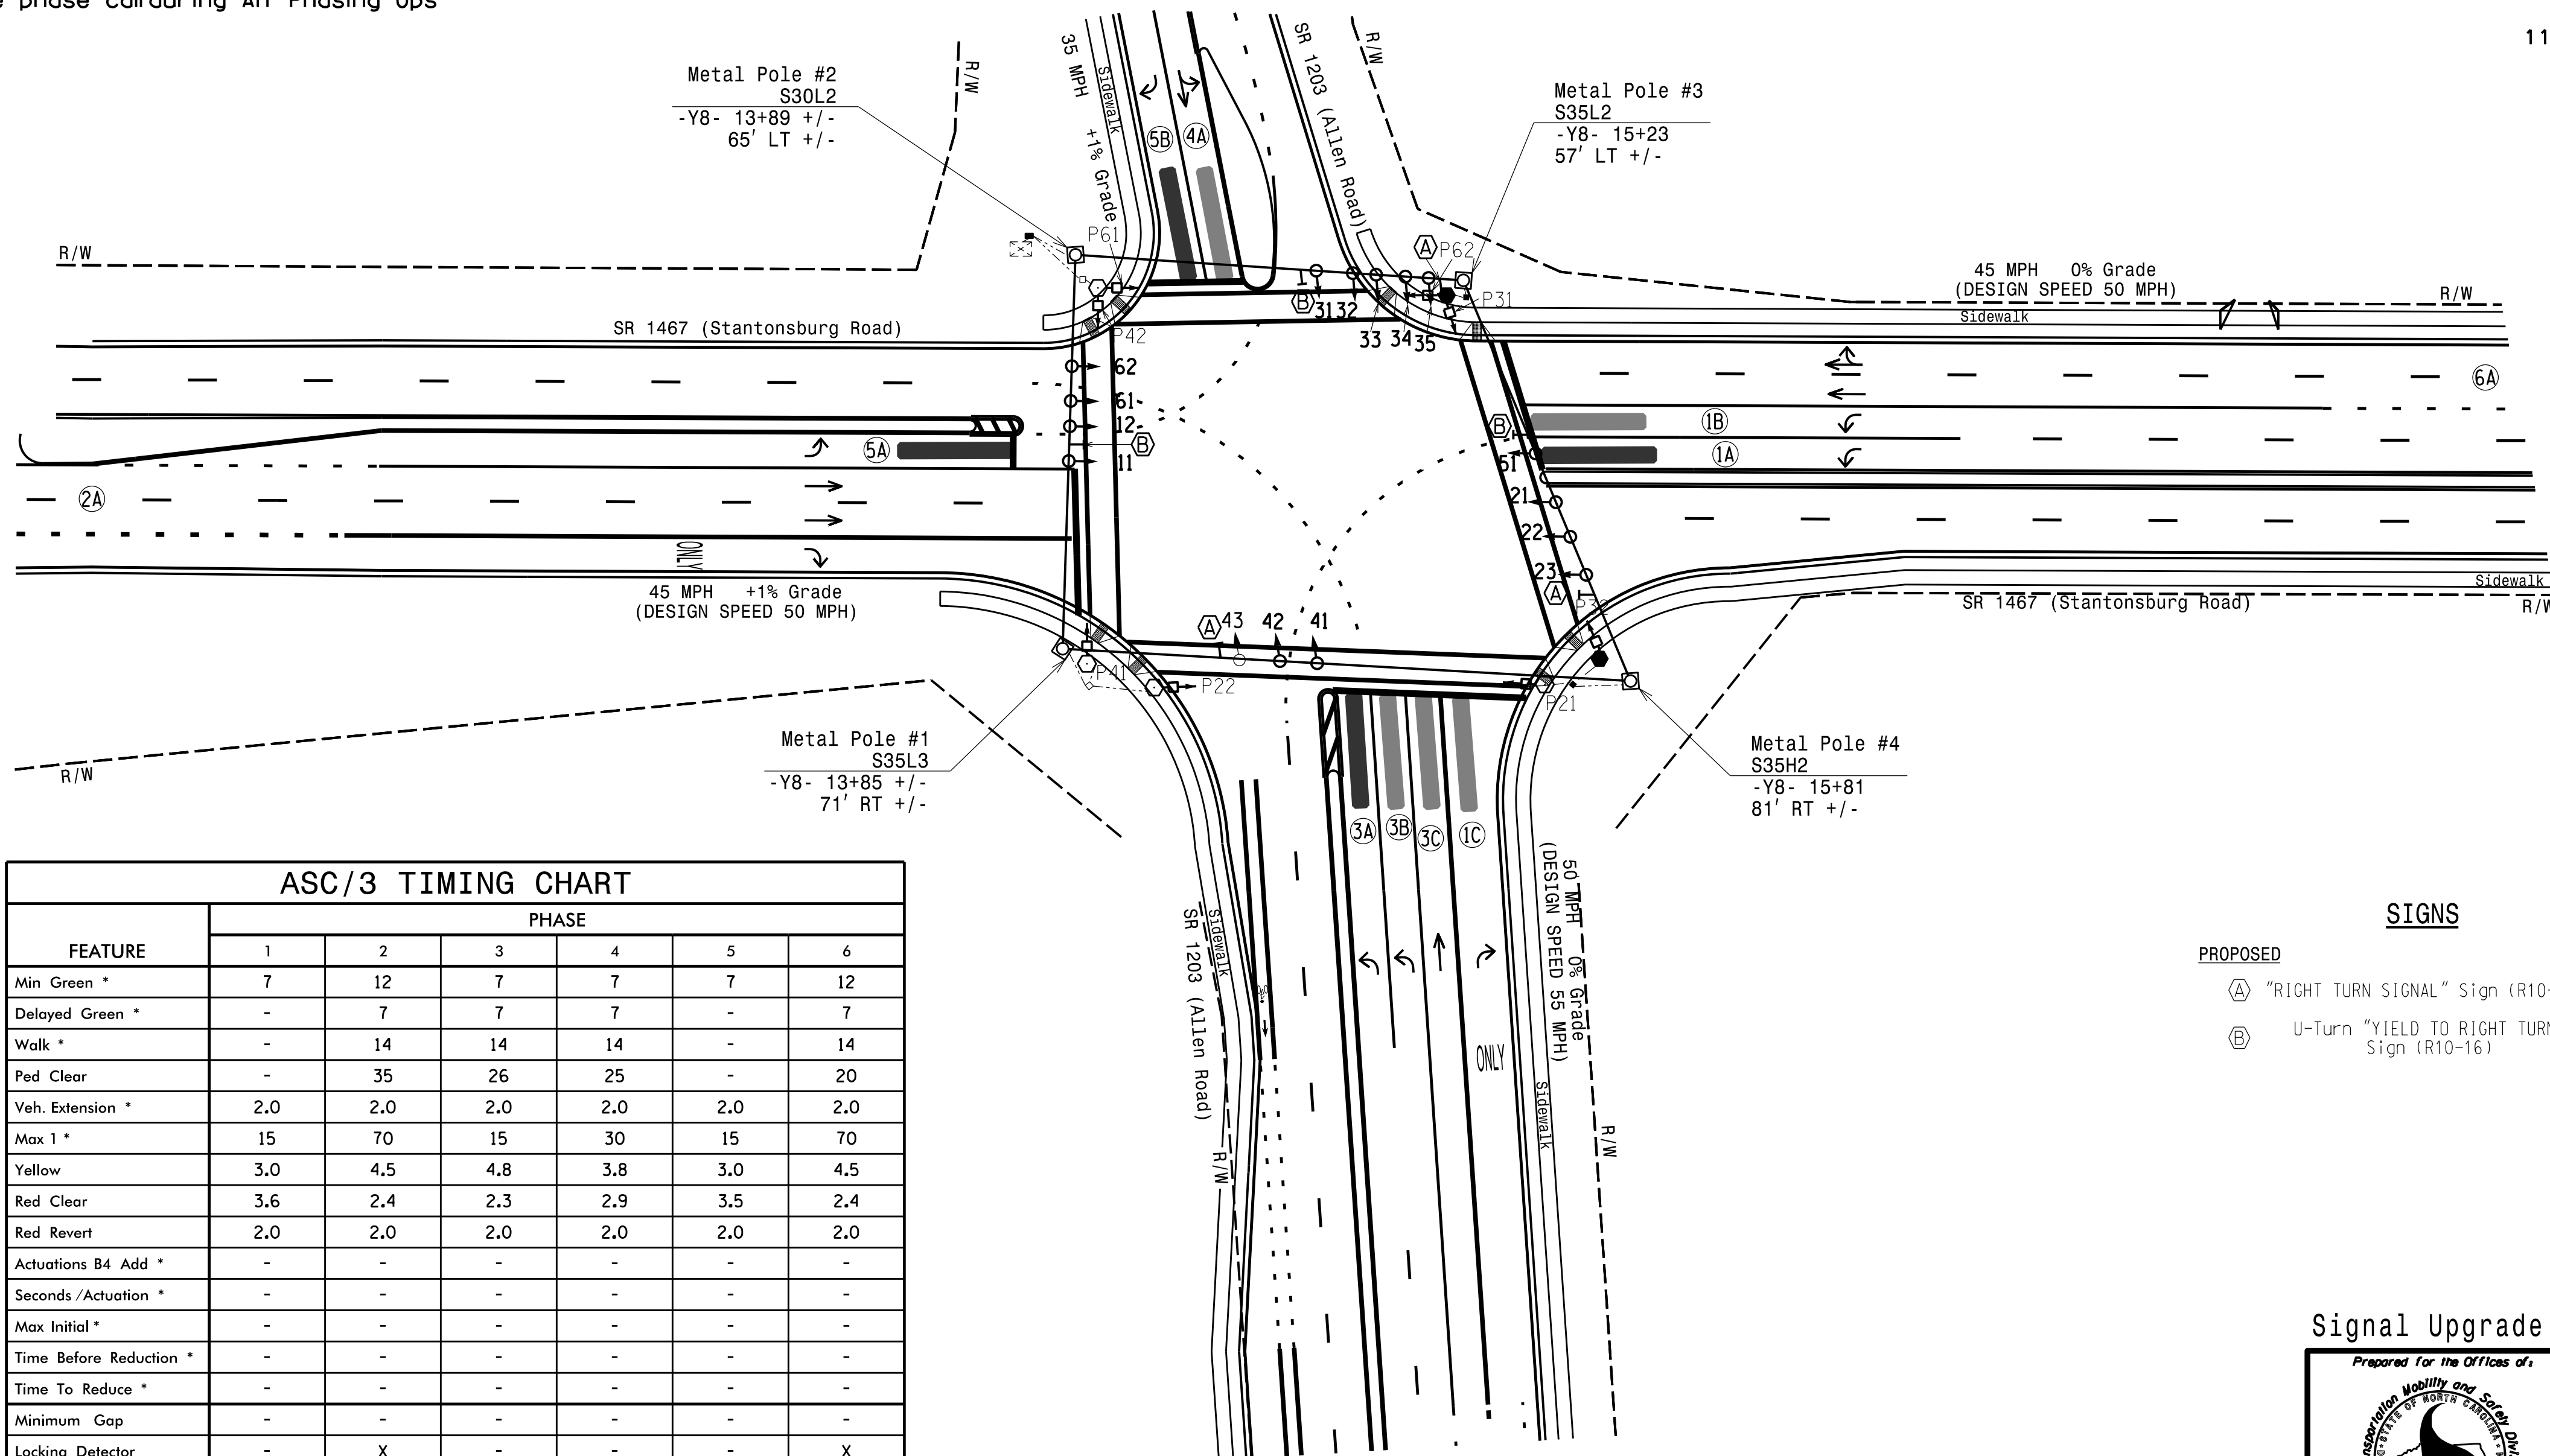


NOTES

11. Maximum times shown in timing chart are for free-run operation only. Coordinated signal system timing values supersede these values.

- * Multizone Microwave Detection
- + Reduce to 3 seconds during Alt Phasing Ops
- @ Disable phase call during Alt Phasing Ops

All Heads L.E.D.

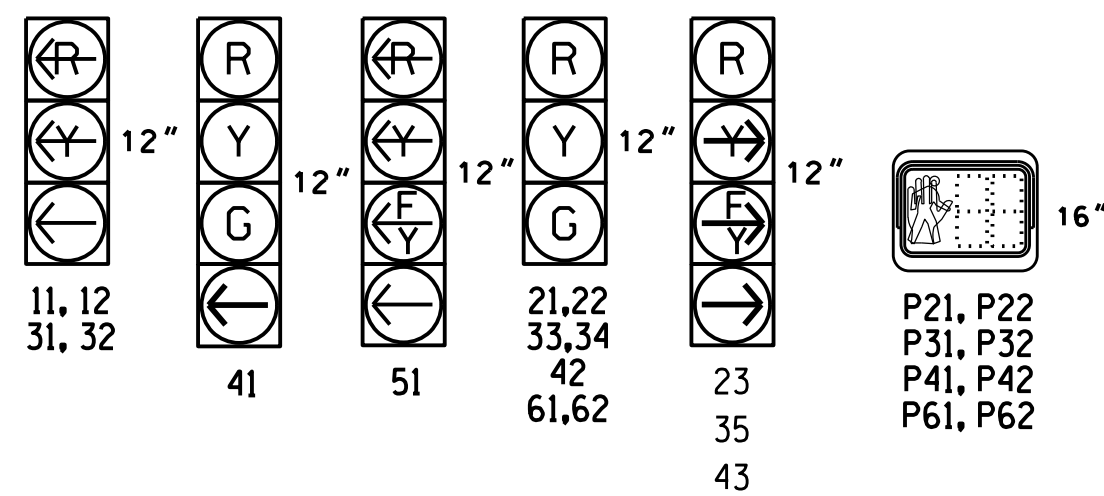

* These values may be field adjusted. Do not adjust Min Green and Extension times for phases 2 and 6 lower than what is shown. Min Green for all other phases should not be lower than 4 seconds.

PROPOSED		EXISTING
	Traffic Signal Head	
	Modified Signal Head	N/A
	Sign	
	Pedestrian Signal Head	
	With Push Button & Sign	
	Signal Pole with Guy	
	Signal Pole with Sidewalk Guy	
	Inductive Loop Detector	
	Non-Intrusive Detection Zone	
	Controller & Cabinet	
	Junction Box	
	Oversized Junction Box	
	Type II Signal Pedestal	
	Metal Strain Pole	
	2-in Underground Conduit	
	Directional Drill	N/A
N/A	Right of Way	
	Directional Arrow	
N/A	Curb Ramp	
	Controller & Cabinet	

<u>PROPOSED</u>	<u>EXISTING</u>
(A) "RIGHT TURN SIGNAL" Sign (R10-10R)	(A)
(B) U-Turn "YIELD TO RIGHT TURN" Sign (R10-16)	(B)

**DOCUMENT NOT CONSIDERED FINAL
UNLESS ALL SIGNATURES COMPLETED**

