

03-01-2023 12:07 S:\ITS\SSM\115\Signal\Structures\Drawings\2024_Metro_Pole_Standards\11_Metro_Pole_Standards\11_Metro_Pole_Standards.dgn

NCDOT METAL POLE STANDARDS

STATE OF NORTH CAROLINA DIVISION OF HIGHWAYS


PROJECT I.D.NO.

SHEET NO.


U-5875

Sig.M1A

STANDARD DRAWINGS FOR ALL METAL POLES (LRFD)

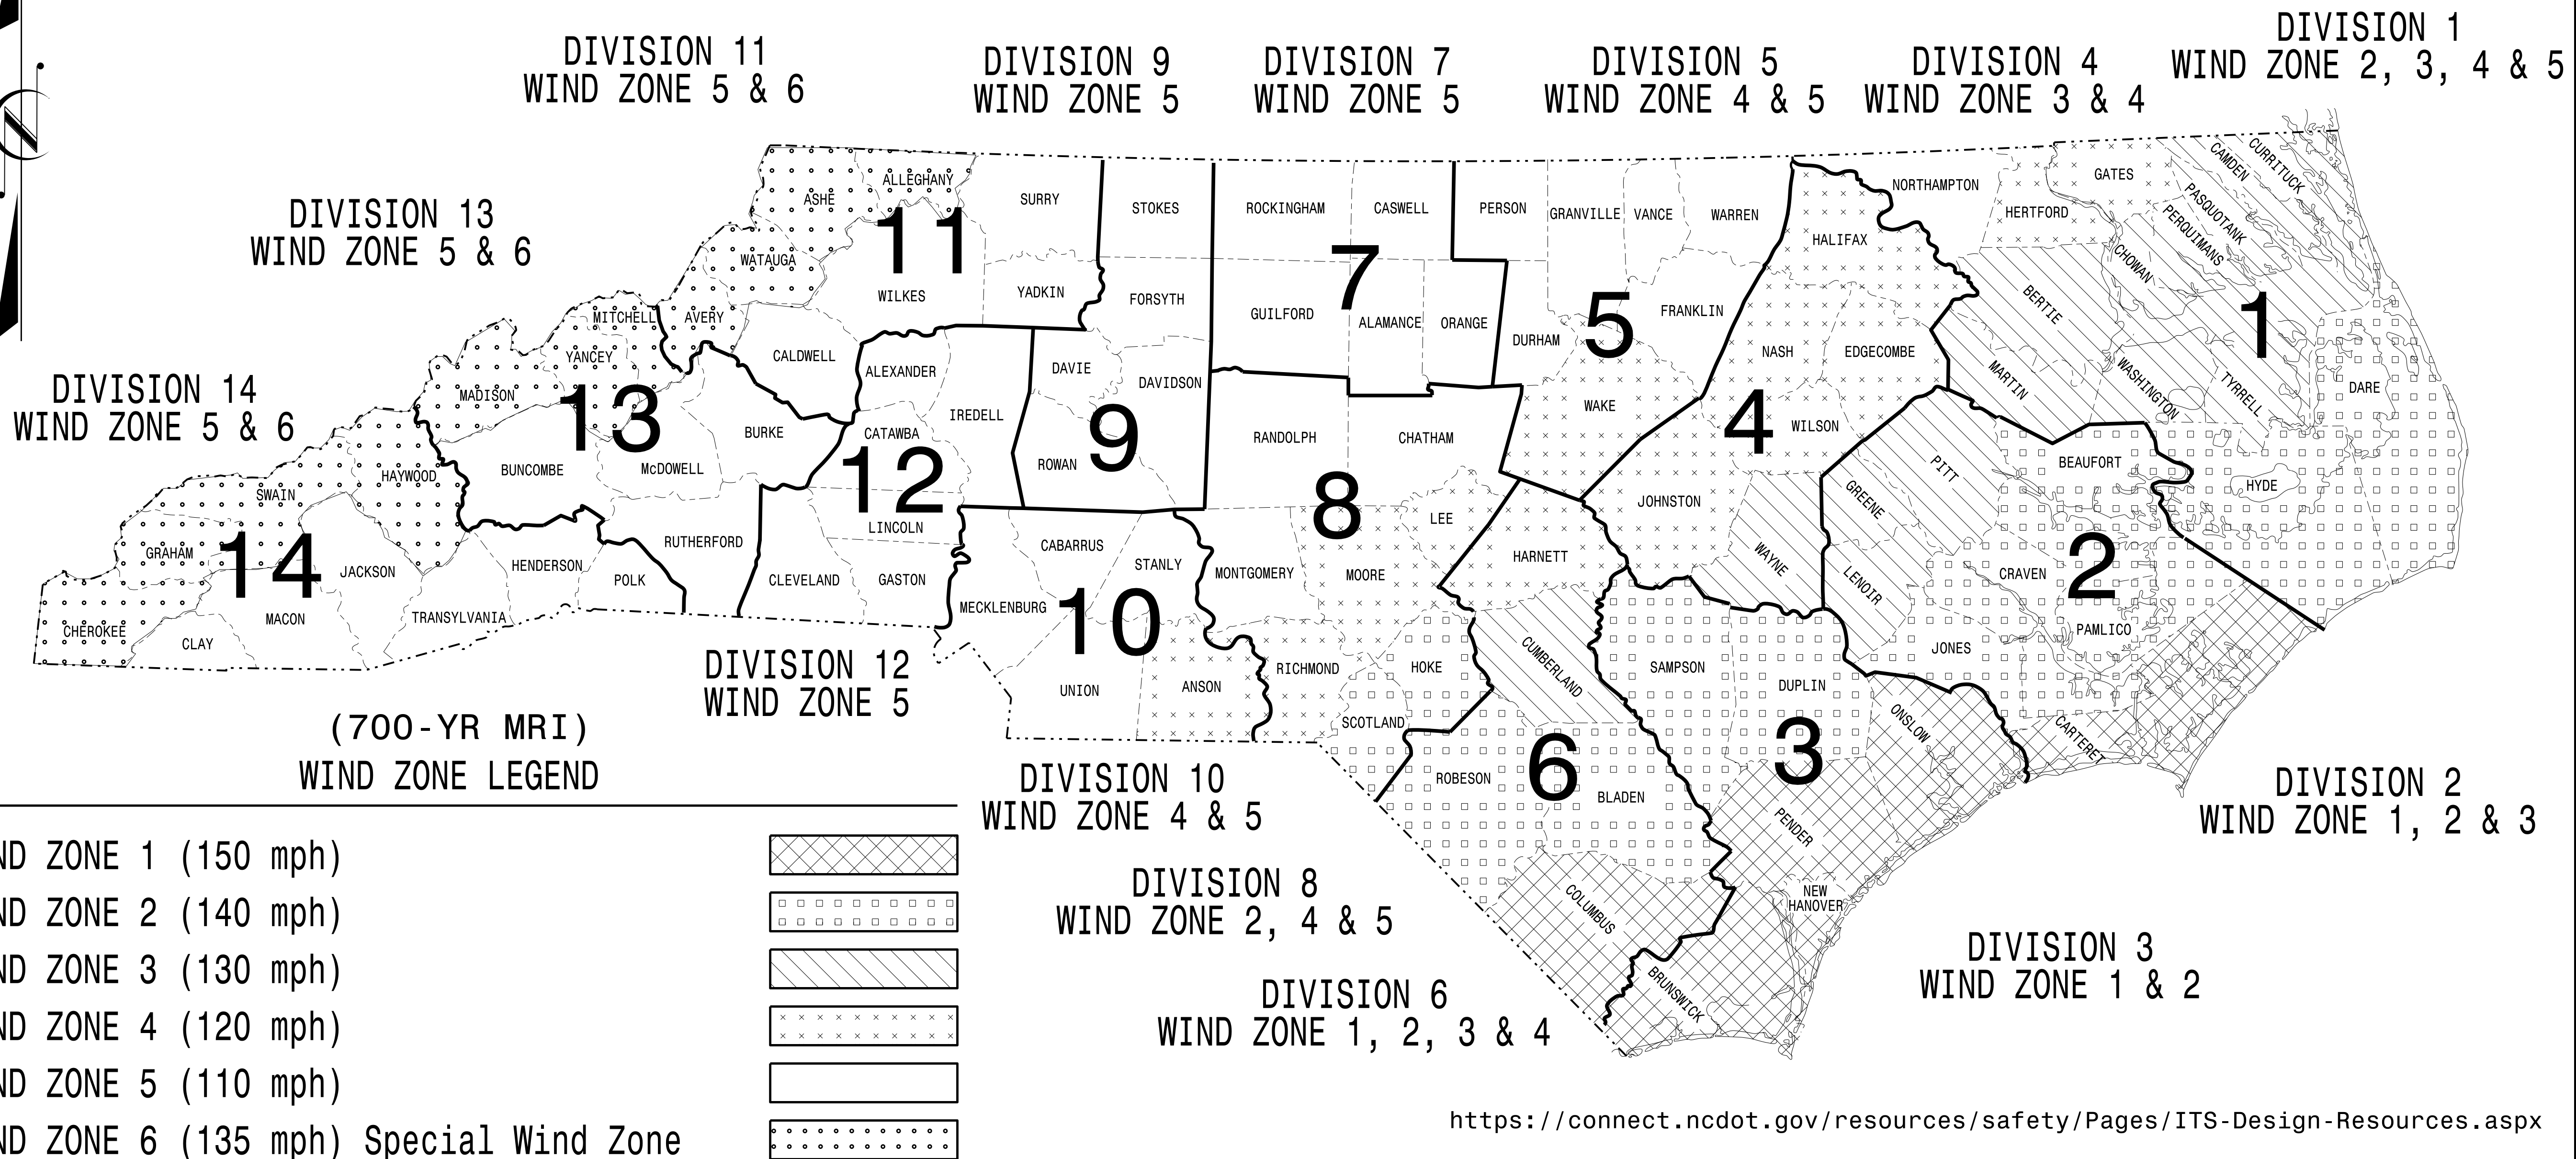

Prepared in the Offices of:

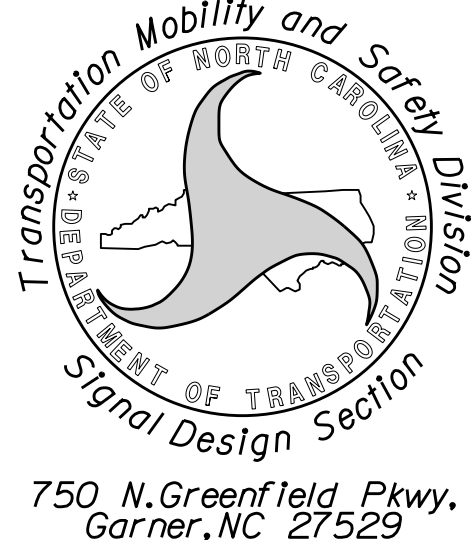

750 N. Greenfield Pkwy.
Garner, NC 27529

Designed in conformance
with the latest
2020 Interim to the
1st Edition 2015

**AASHTO
LRFD**

Standard Specifications for
Highway Signs, Luminaires,
and Traffic Signals

DRAWING
NUMBER

Sig. M 1A	Statewide Wind Zone Map (700-yr MRI)
Sig. M 1B	Statewide Wind Zone Map (10-yr MRI)
Sig. M 2	Typical Fabrication Details-All Metal Poles
Sig. M 3	Typical Fabrication Details-Strain Poles
Sig. M 4	Typical Fabrication Details-Mast Arm Poles
Sig. M 5	Typical Fabrication Details-Mast Arm Connection
Sig. M 6	Typical Fabrication Details-Strain Pole Attachments
Sig. M 7	Construction Details-Foundations
Sig. M 8	Standard Strain Pole Foundation-All Soil Conditions
Sig. M 9	Typical Fabrication Details-CCTV Camera Poles

INDEX OF PLANS
DESCRIPTION


MOBILITY AND SAFETY DIVISION -
TRANSPORTATION SYSTEMS MANAGEMENT
AND OPERATIONS UNIT

D.Y. ISHAK - STATE SIGNALS ENGINEER

K. DURIGON, P.E. - ITS AND SIGNALS STRUCTURAL ENGINEER

B. WALKER, P.E. - ITS AND SIGNALS STRUCTURAL ENGINEER

SEAL

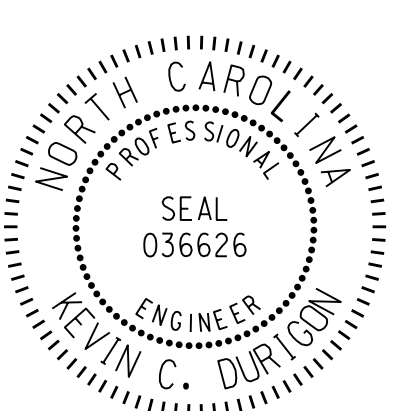

DocuSigned by:

Kevin Durigon
SIGNATURE
4B23DC79B3764DA

09/21/2023

DATE