


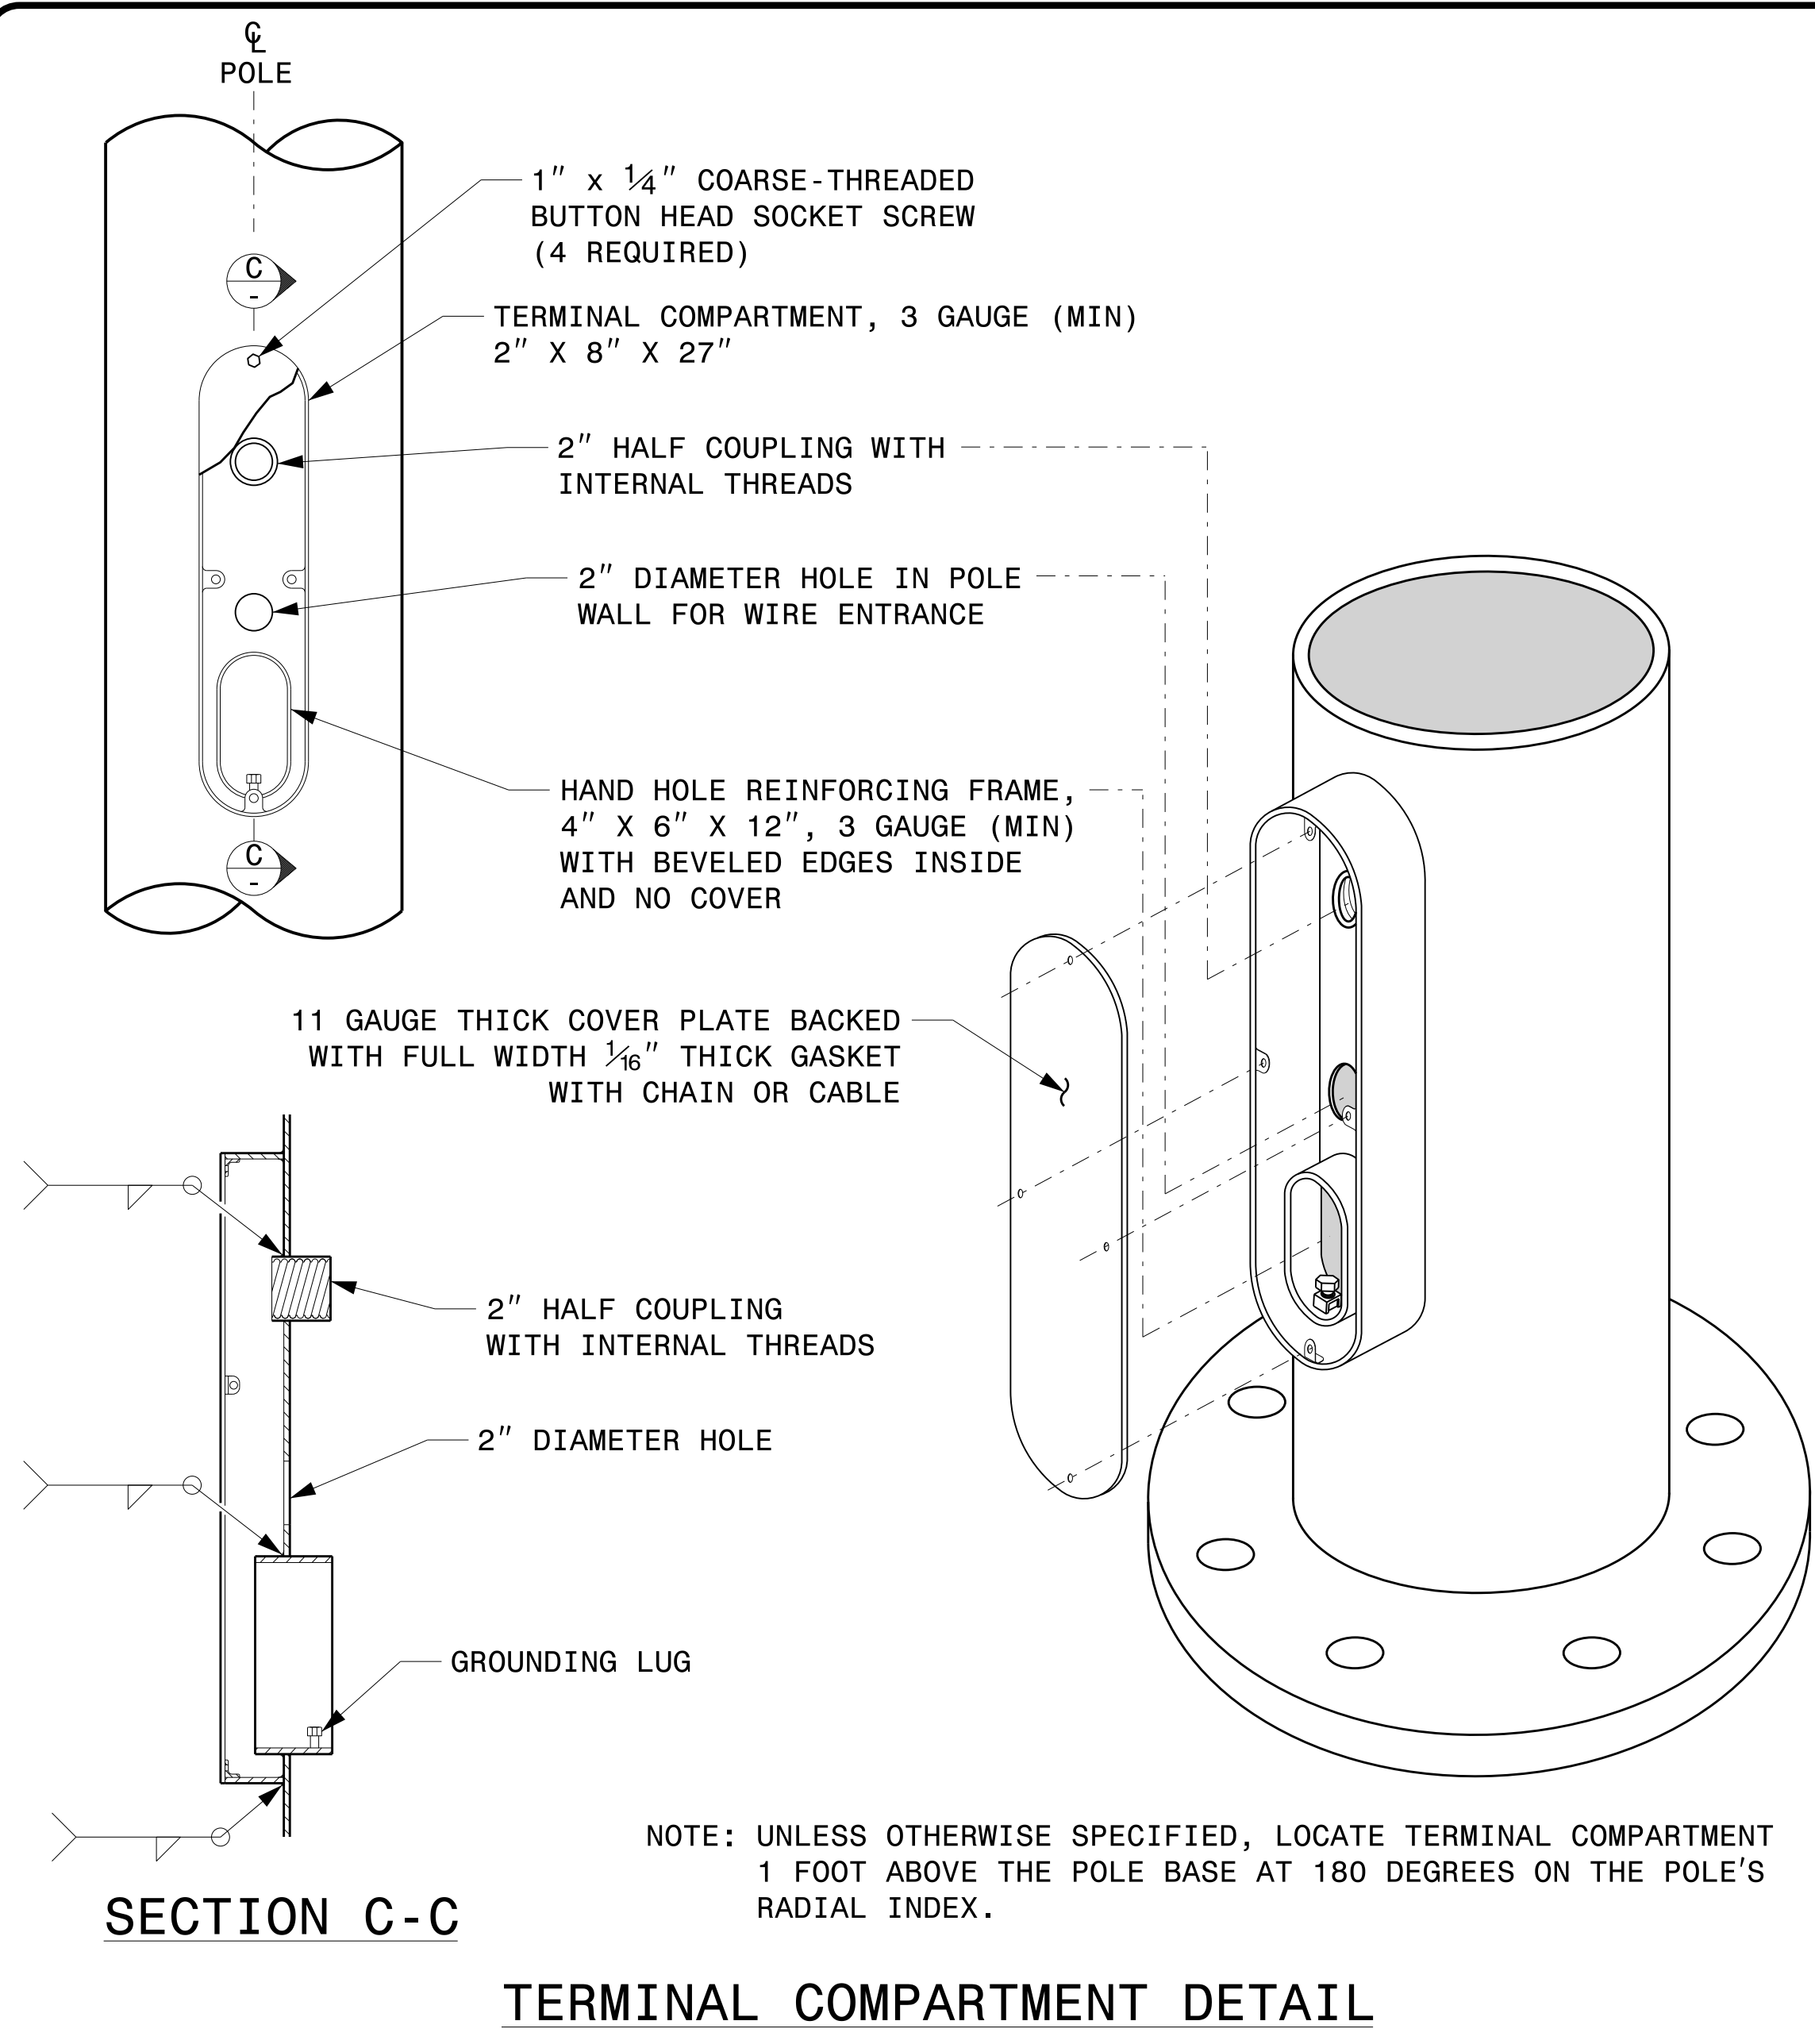



IDENTIFICATION TAG DETAILS

MFG _____ MFG. DATE: MM/YY	MFG _____ MFG. DATE: MM/YY
SHAFT D/T/L/Y _____	SECTION D/T/L/Y _____
ARM-A D/T/L/Y _____	NCDOT SIG. INV. NO. _____
ARM-B D/T/L/Y _____	NCDOT POLE NO. _____
A.B. DIA./B.C./L/Y _____	ARM I.D. TAG
NCDOT SIG. INV. NO. _____	(PROVIDE ON EACH SECTION OF
NCDOT POLE NO. _____	A MULTI-SECTION MAST ARM)

SHAFT I.D. TAG
(PROVIDE ON SHAFT OF STRAIN POLES
AND MAST ARM POLE SHAFT)

NOTES:

- D = DIAMETER, T = THICKNESS, L = LENGTH, Y = YIELD STRENGTH
- A.B. = ANCHOR BOLT
- B.C. = BOLT CIRCLE OF ANCHOR BOLTS
- IF STANDARD DESIGN, INCLUDE CASE NUMBER IN ADDITION TO POLE NUMBER ON "NCDOT POLE NO." LINE.
- SIGNAL INV. NUMBER AND POLE I.D. NUMBER.
SEE DRAWING M3 AND M4 FOR MOUNTING POSITIONS OF I.D. TAGS.

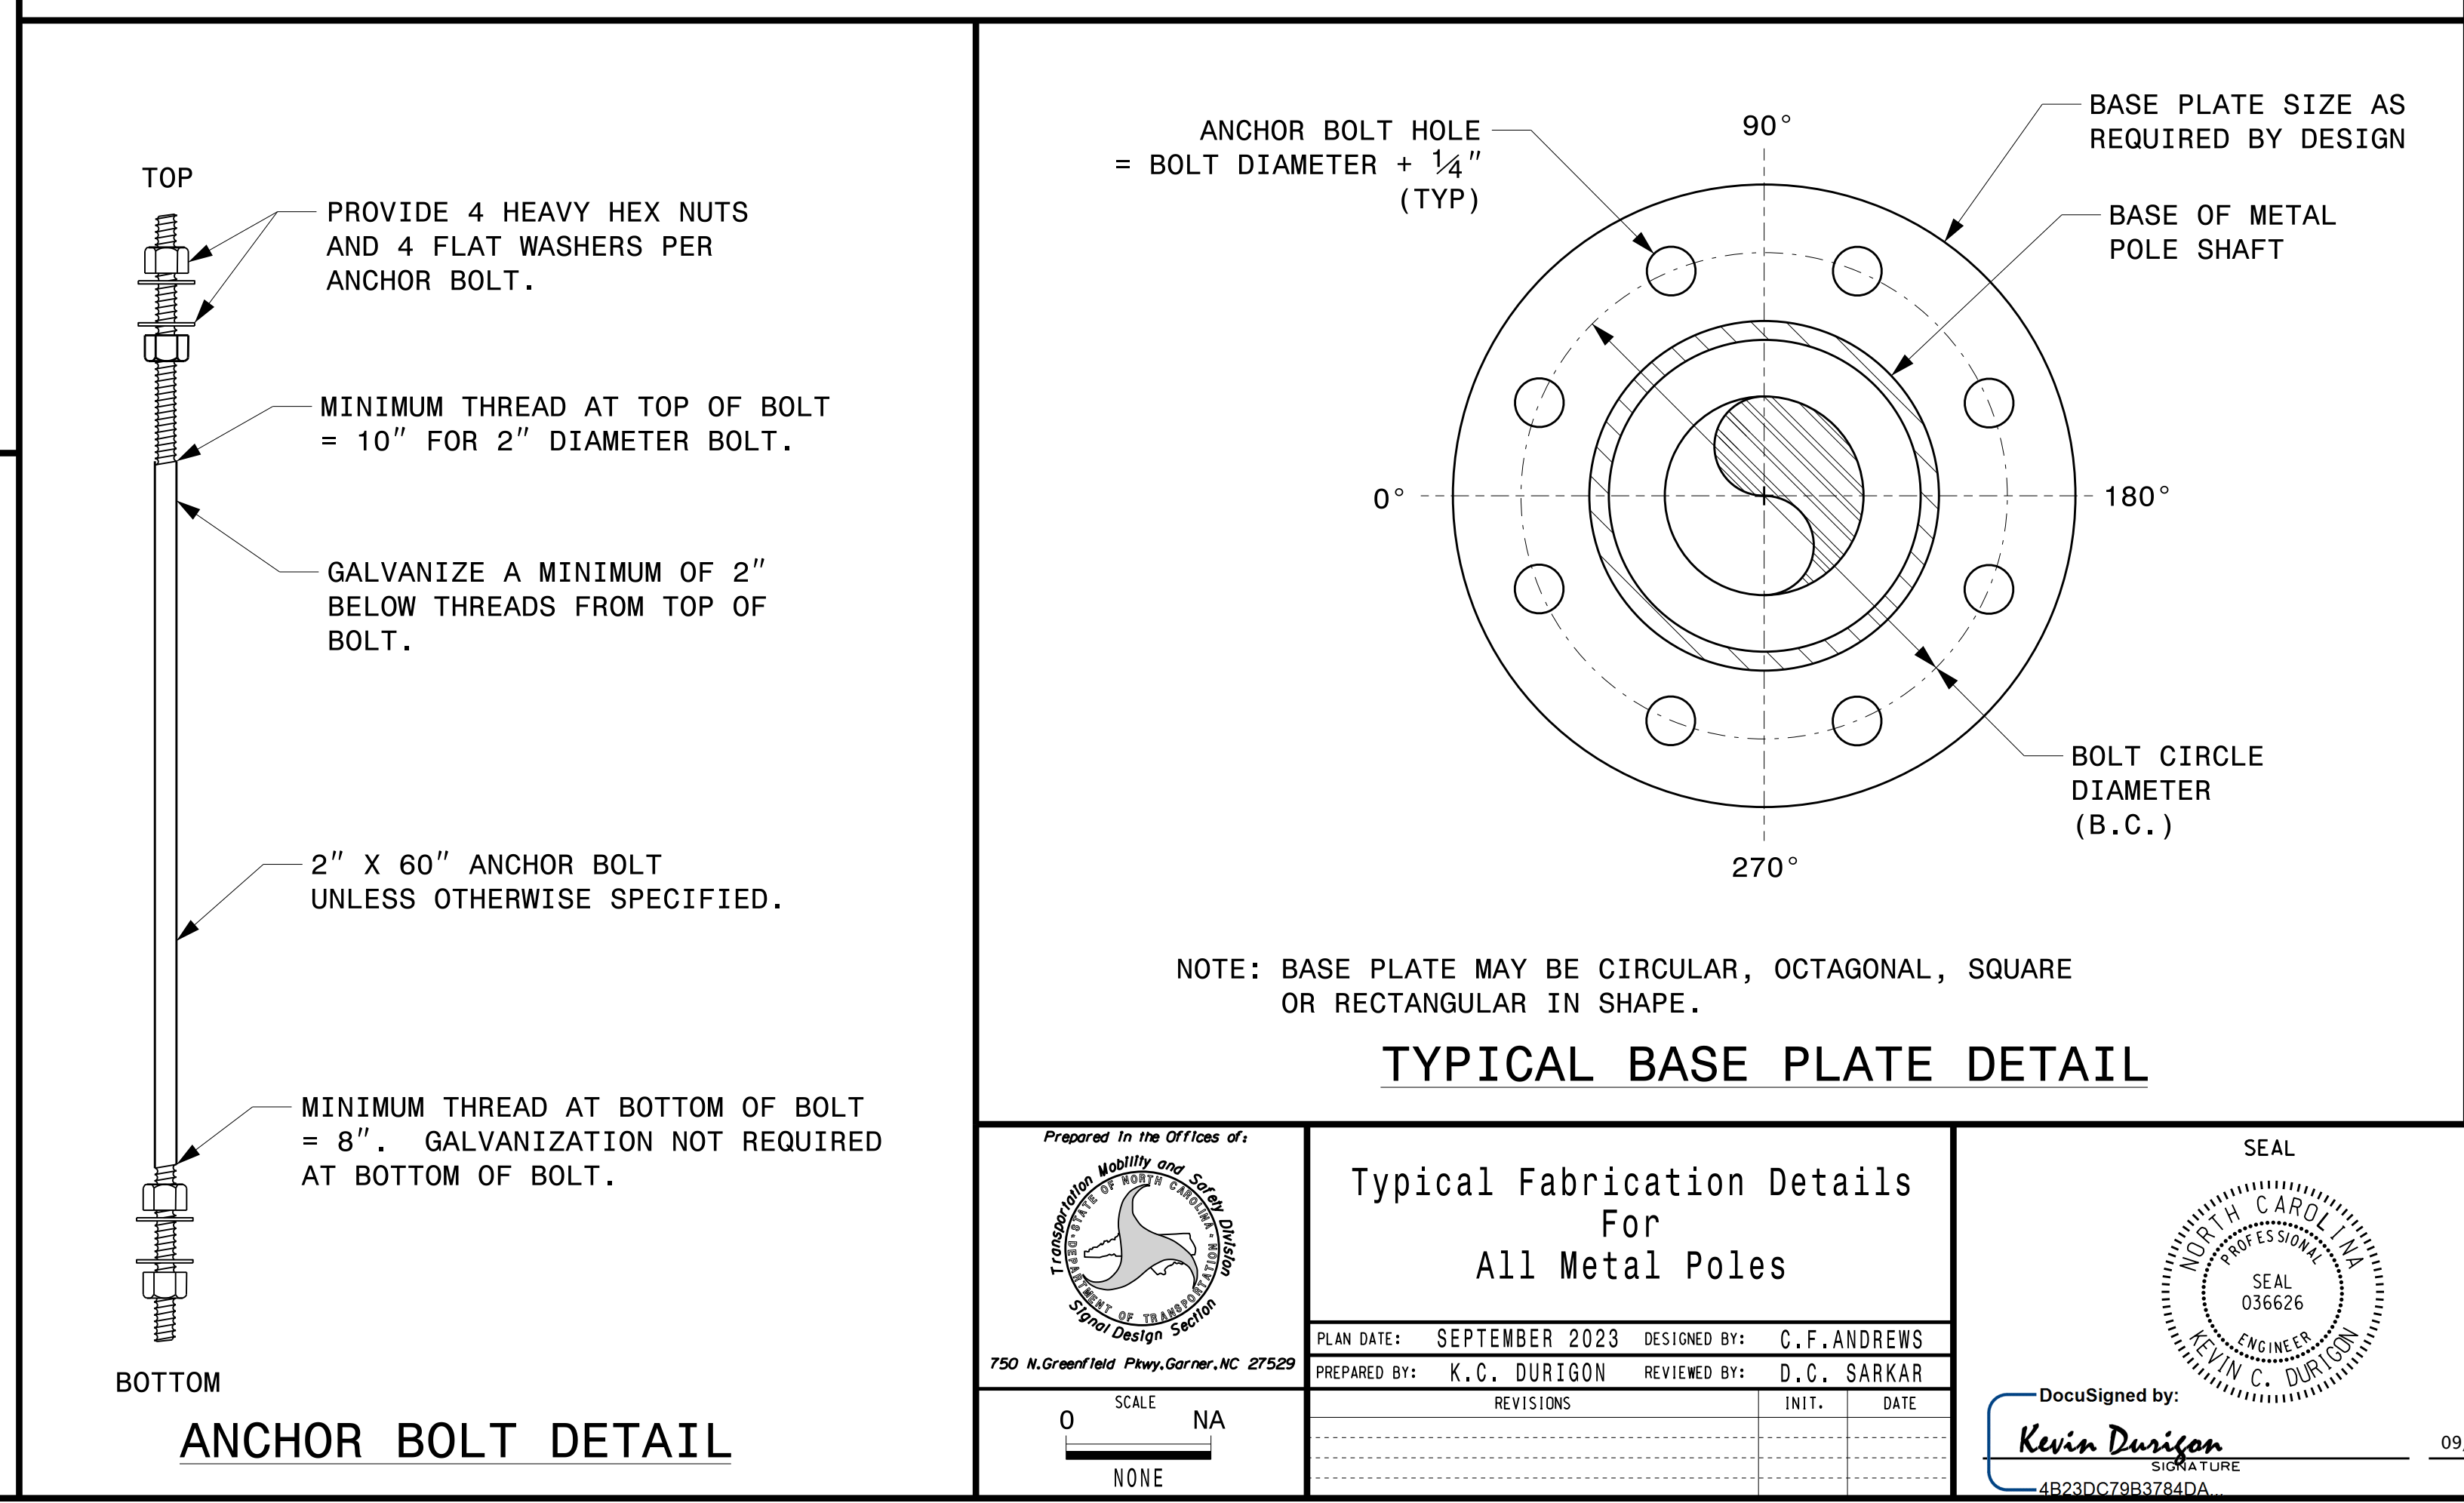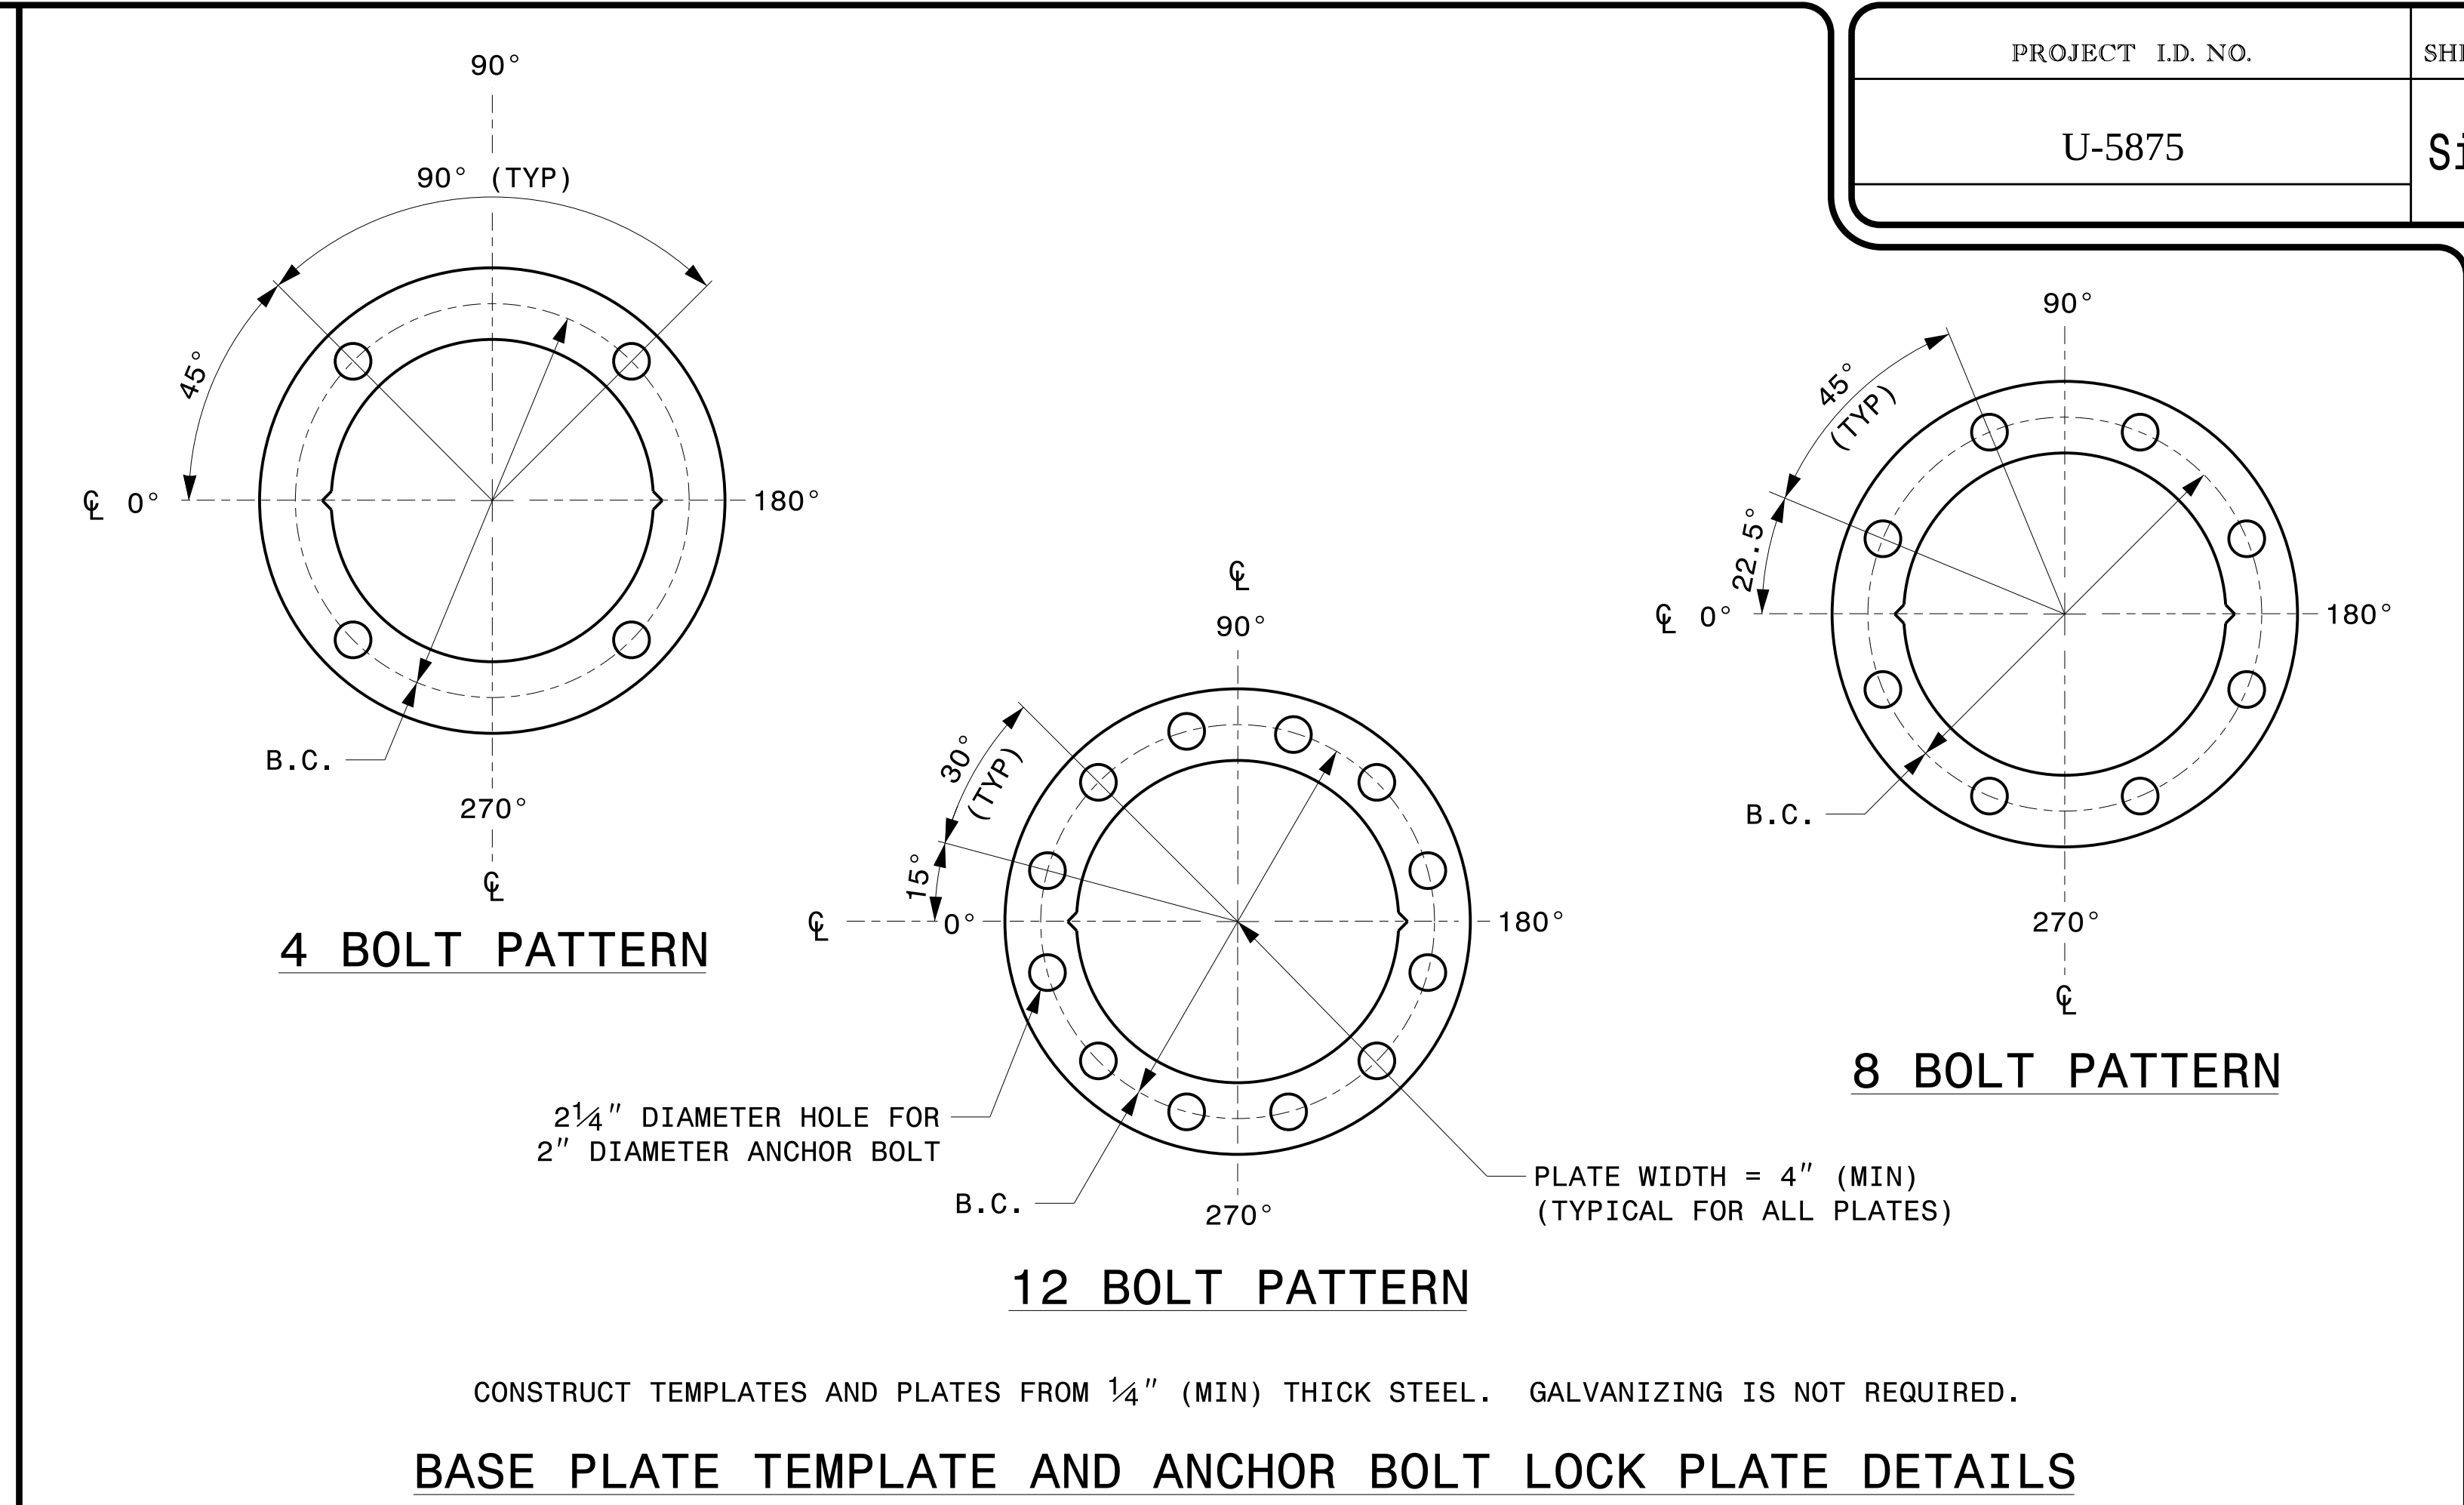

Prepared In the Offices of: 750 N. Greenfield Pkwy, Garner, NC 27529	Typical Fabrication Details For All Metal Poles	SEAL Kevin C. Durigon 4B23DC79B3784DA
	PLAN DATE: SEPTEMBER 2023 DESIGNED BY: C.F. ANDREWS PREPARED BY: K.C. DURIGON REVIEWED BY: D.C. SARKAR REVISIONS INIT. DATE	