



PROJECT I.D. NO.	SHEET NO.
U-5875	Sig.M4

NOTE:


1. OPENING IN POLE BASE PLATE SHALL BE EQUAL TO POLE BASE INSIDE DIAMETER MINUS $3\frac{1}{2}$ " BUT SHALL NOT BE LESS THAN $8\frac{1}{2}$ ".

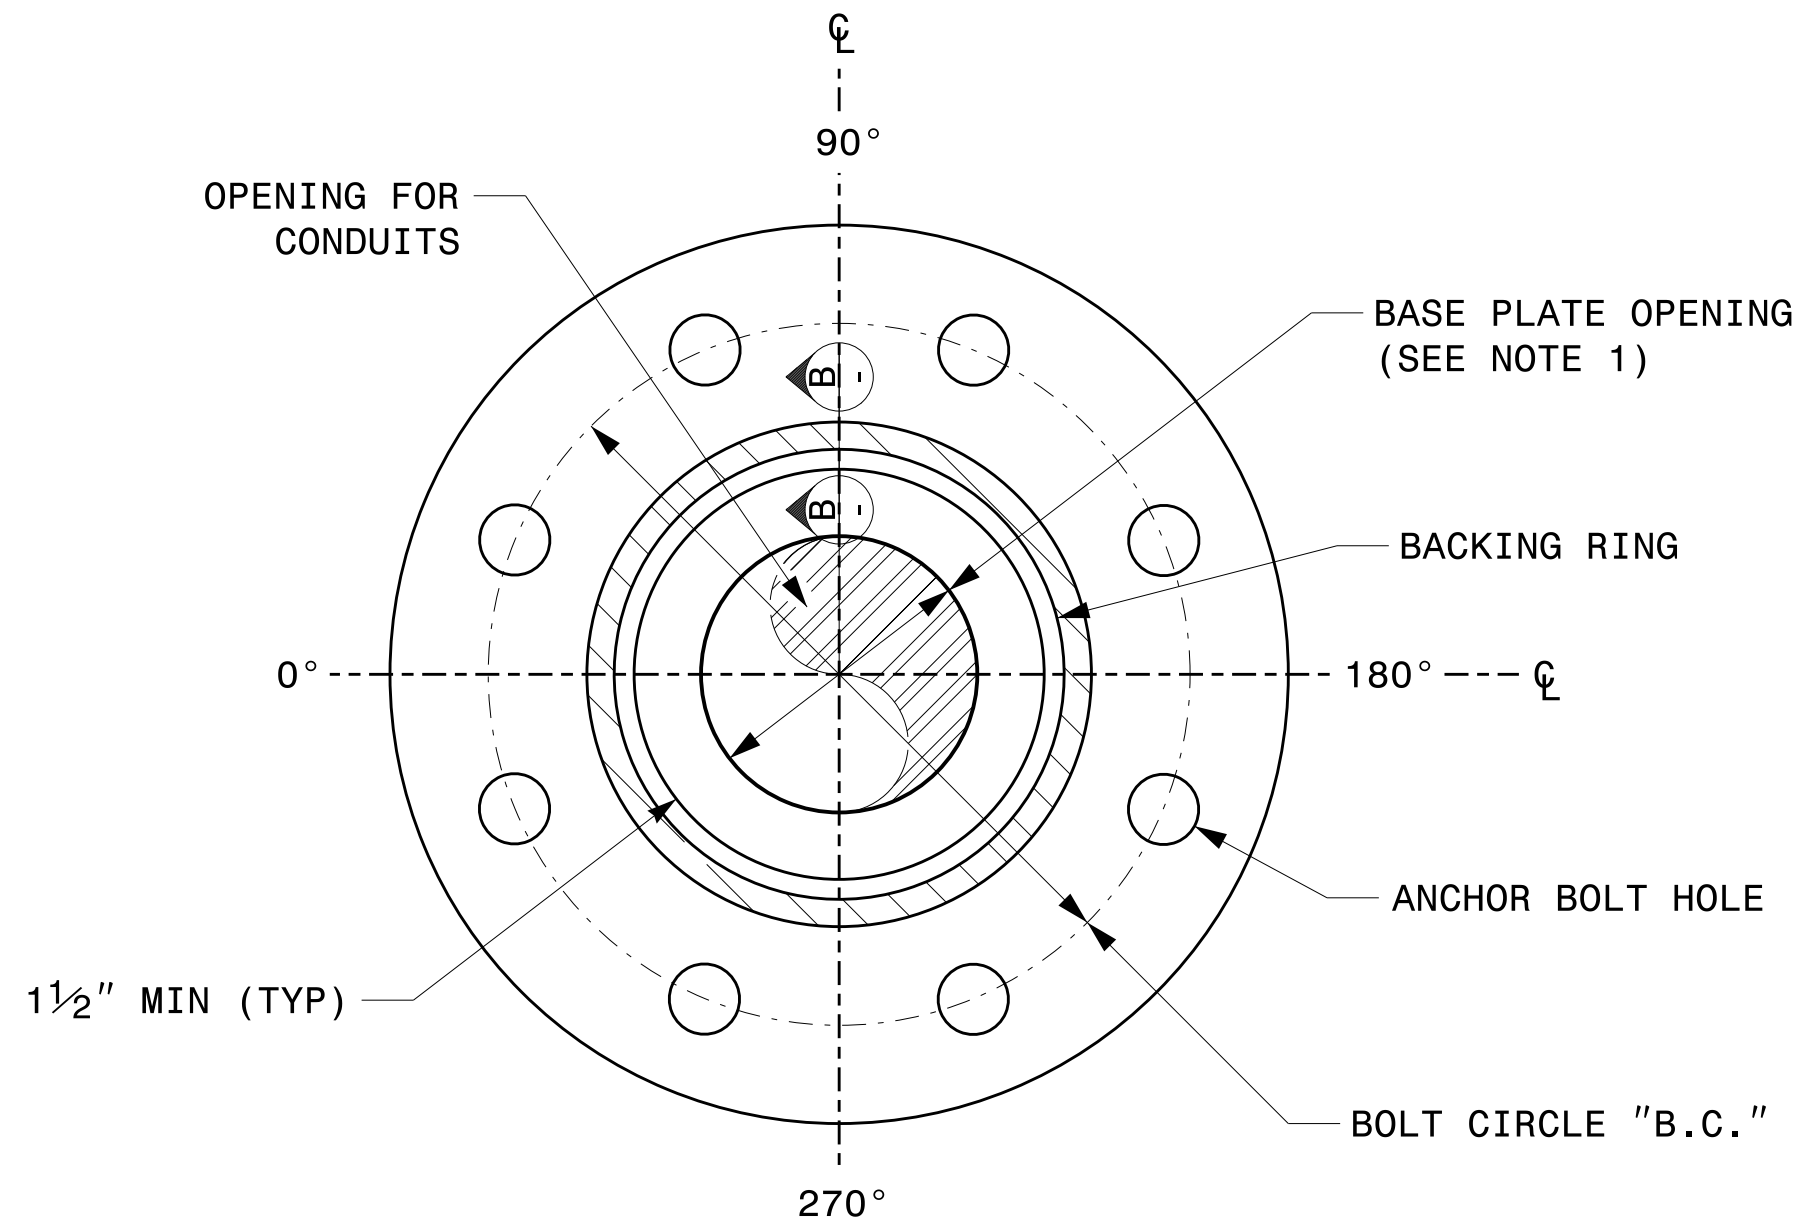


SECTION A-A
POLE BASE PLATE DETAILS

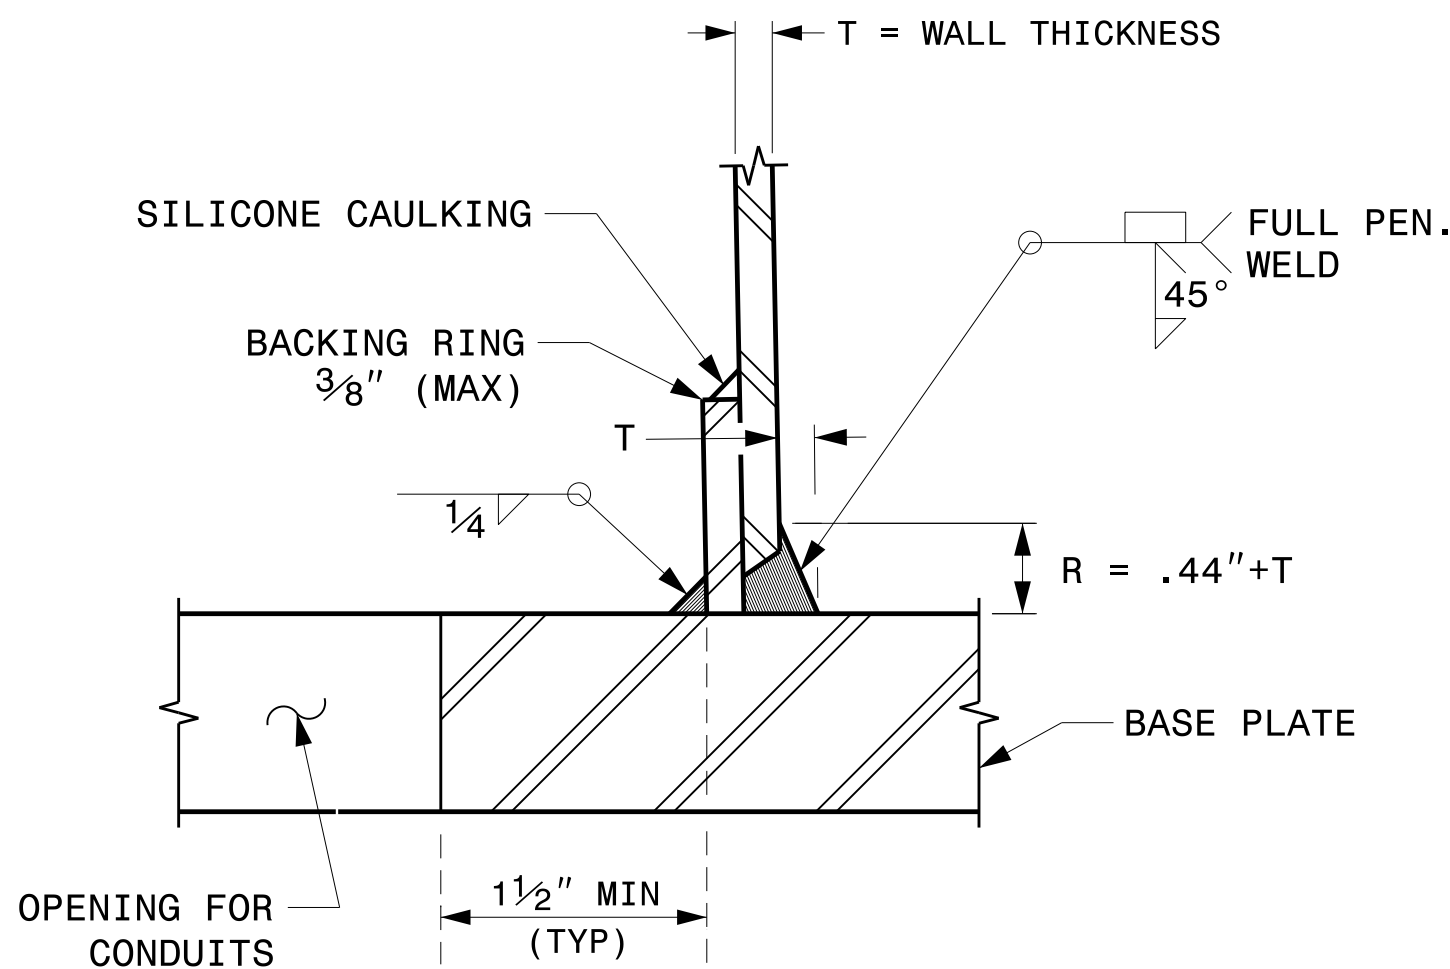


SECTION B-B
(POLE ATTACHMENT TO BASE PLATE)
FULL-PENETRATION
GROOVE WELD DETAIL

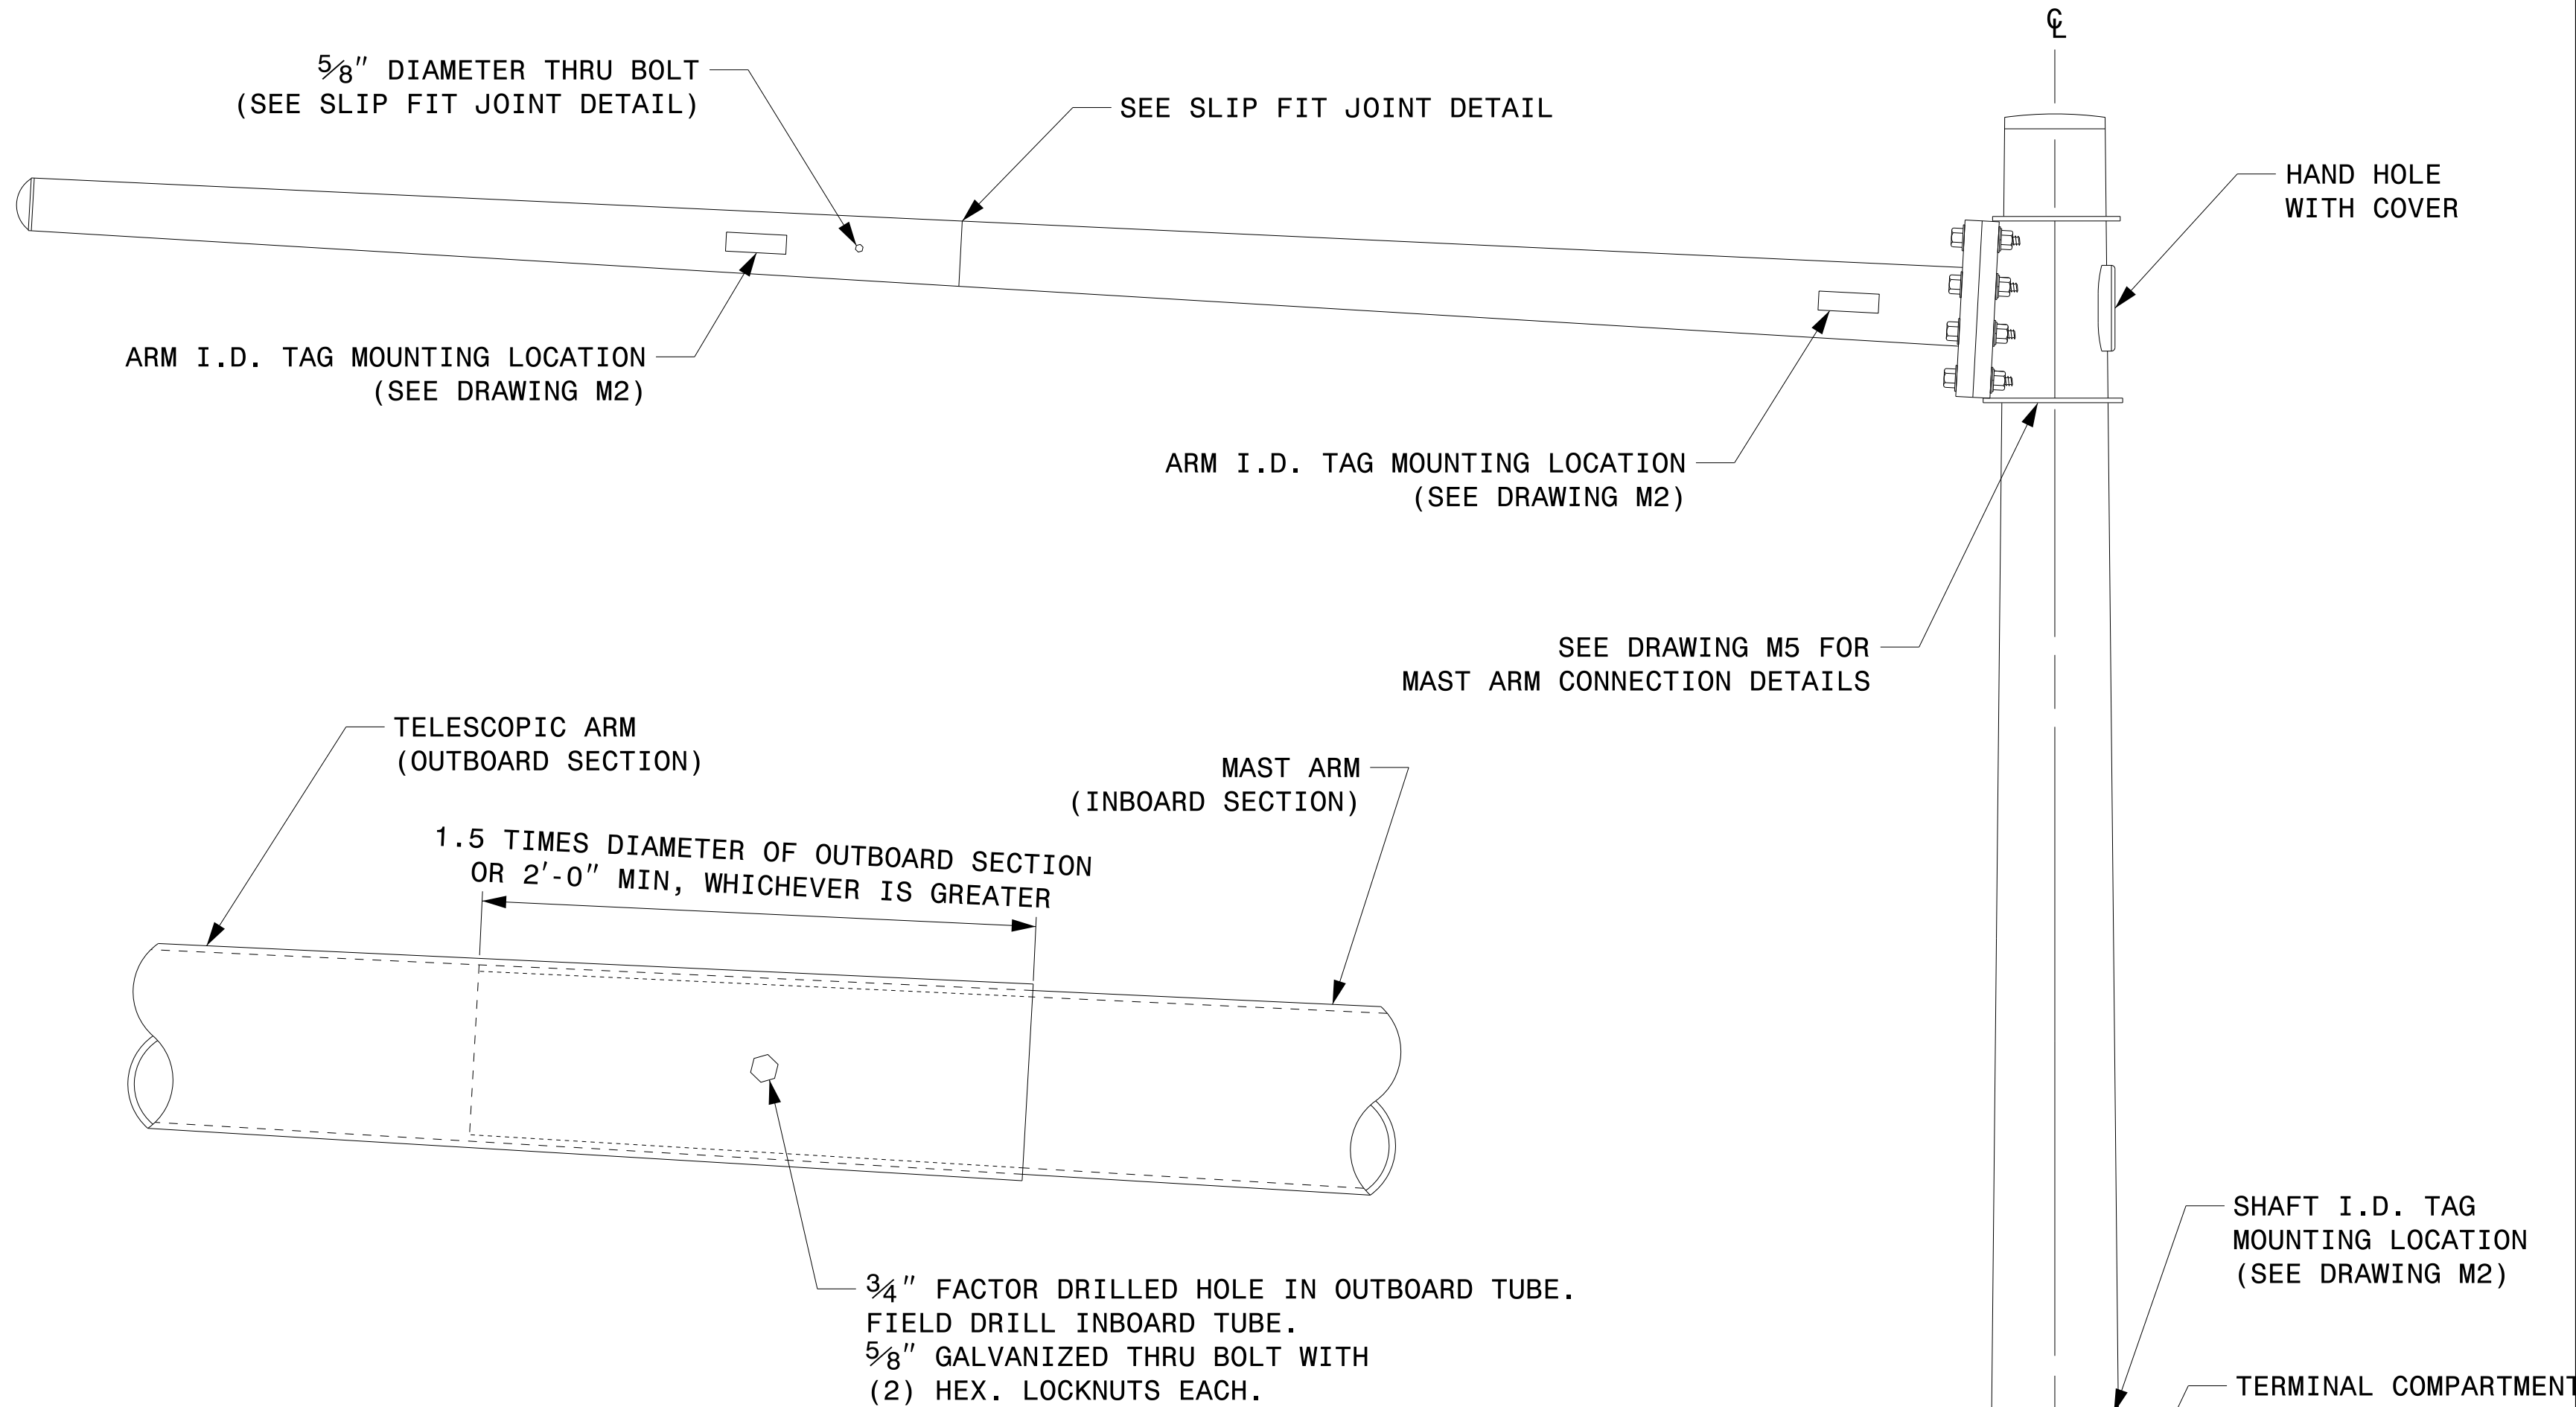

SLIP FIT JOINT DETAIL FOR MAST ARM

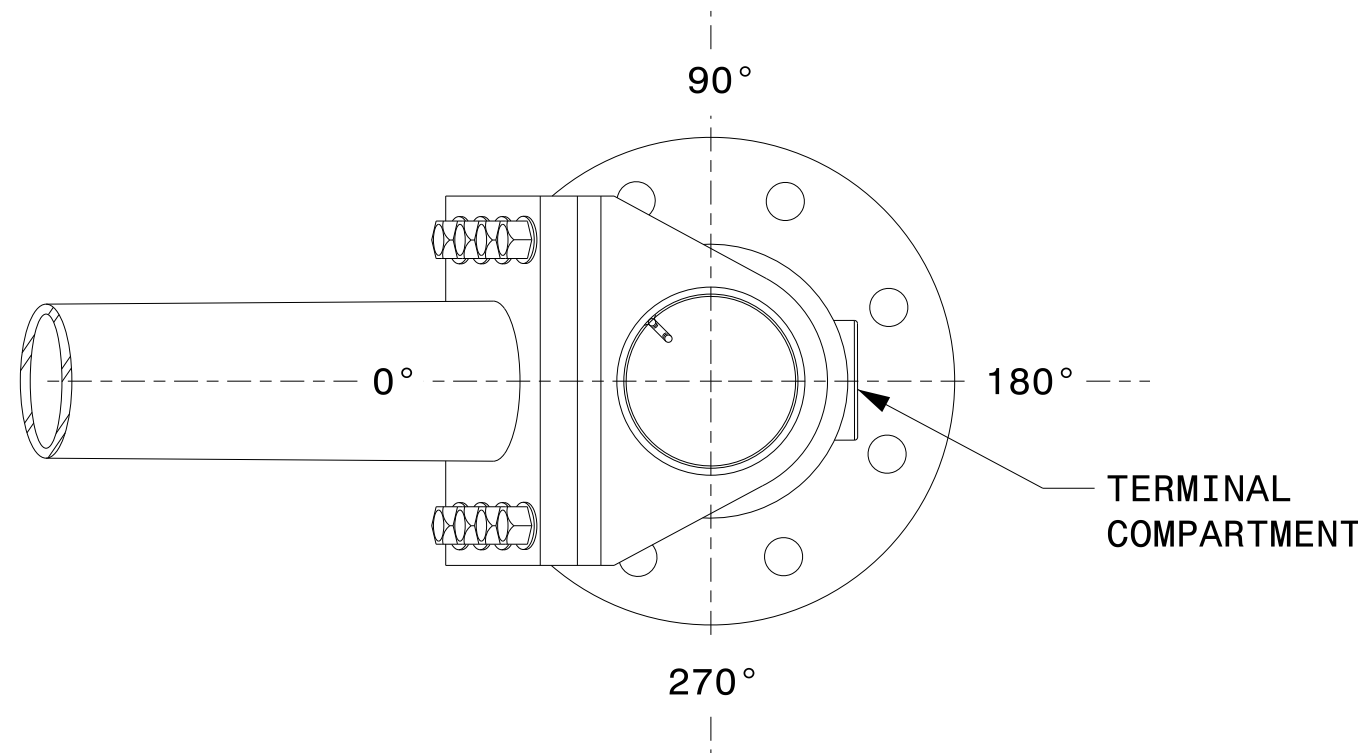

MAST ARM RADIAL ORIENTATION

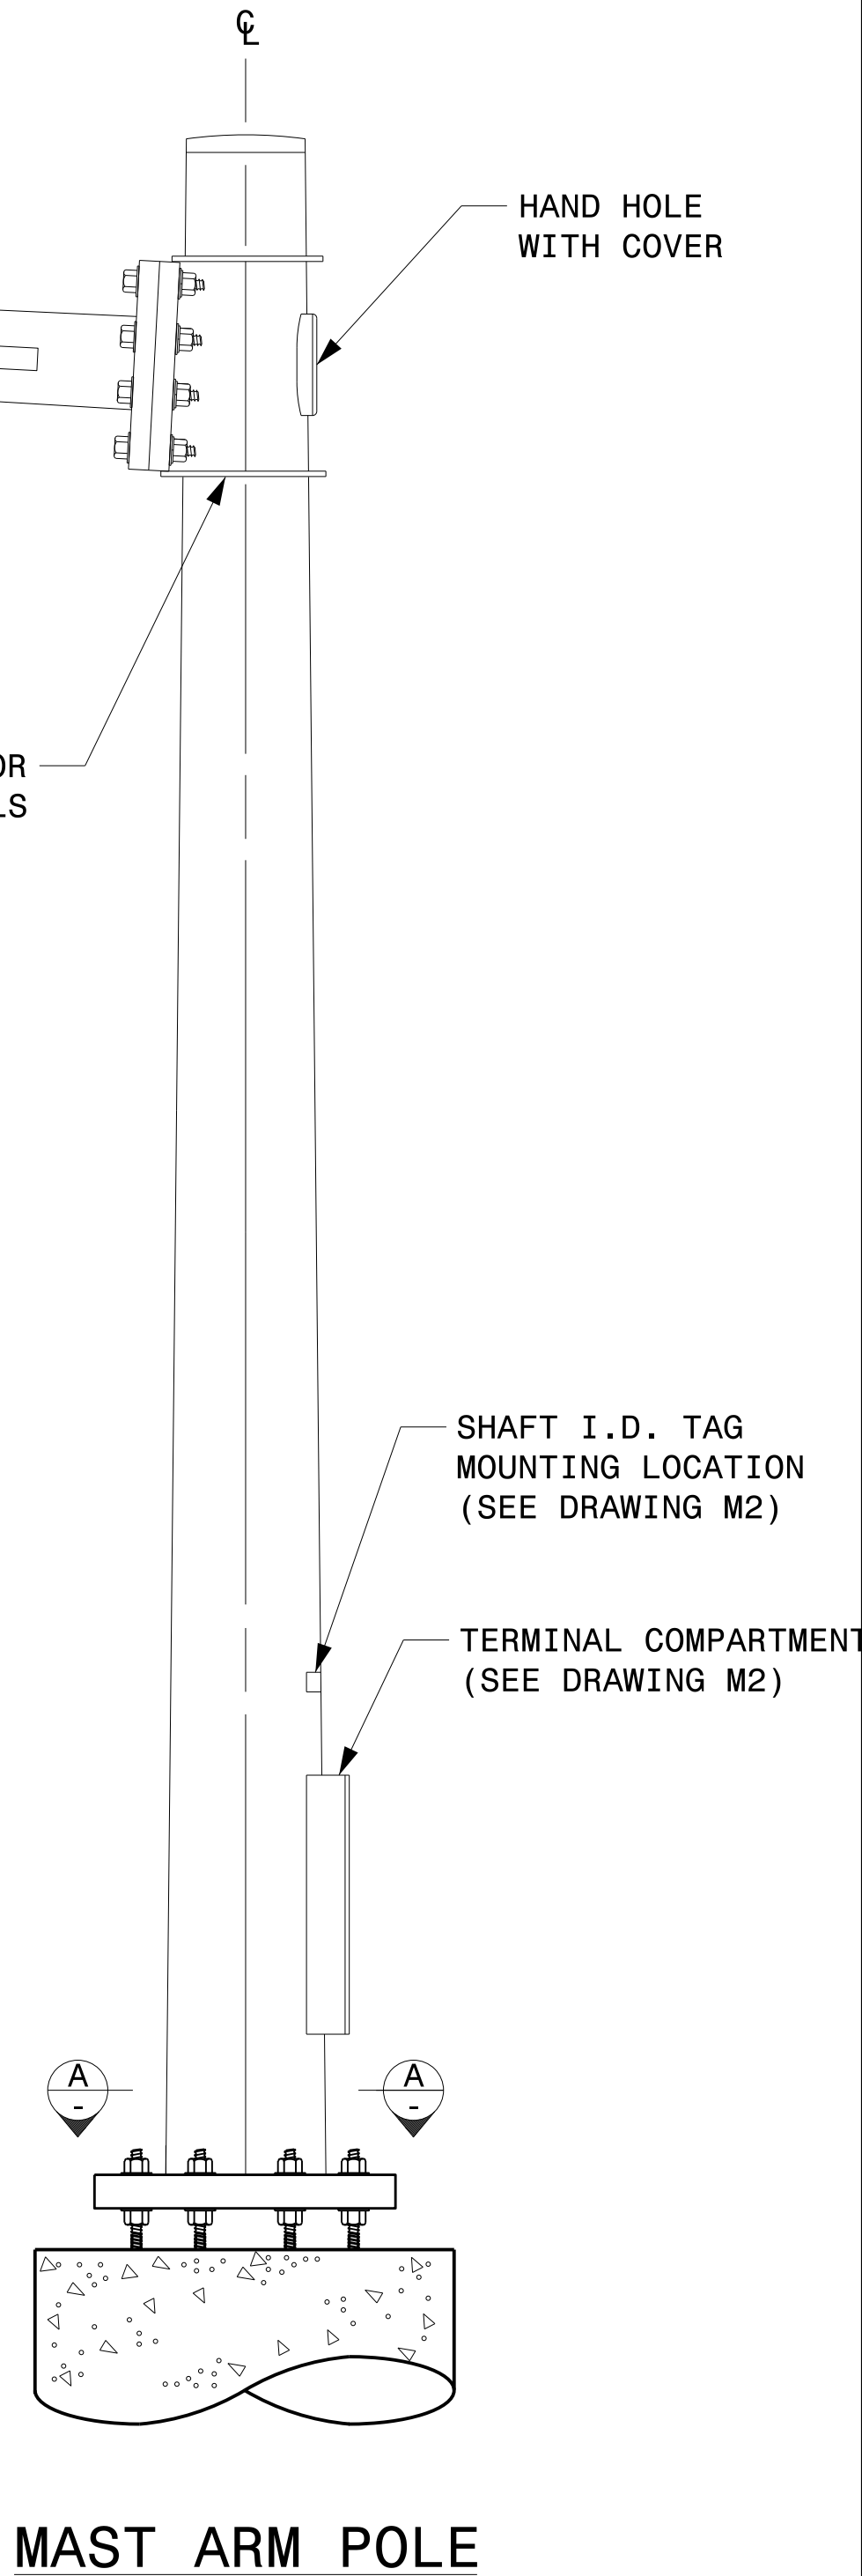

MAST ARM POLE

Prepared In the Offices of: TRANSPORTATION MOBILITY AND SAFETY DESIGN & CONSTRUCTION 750 N. Greenfield Pkwy, Garner, NC 27529	Typical Fabrication Details For Mast Arm Poles		SEAL KEVIN C. DURIGON ENGINEER SEAL 036626
	PLAN DATE: SEPTEMBER 2023 DESIGNED BY: K.C. DURIGON PREPARED BY: K.C. DURIGON REVIEWED BY: D.C. SARKAR	REVISIONS INIT. DATE	
0 SCALE NA NONE		DocuSigned by: Kevin Durigon SIGNATURE 09/21/2023 DATE	