



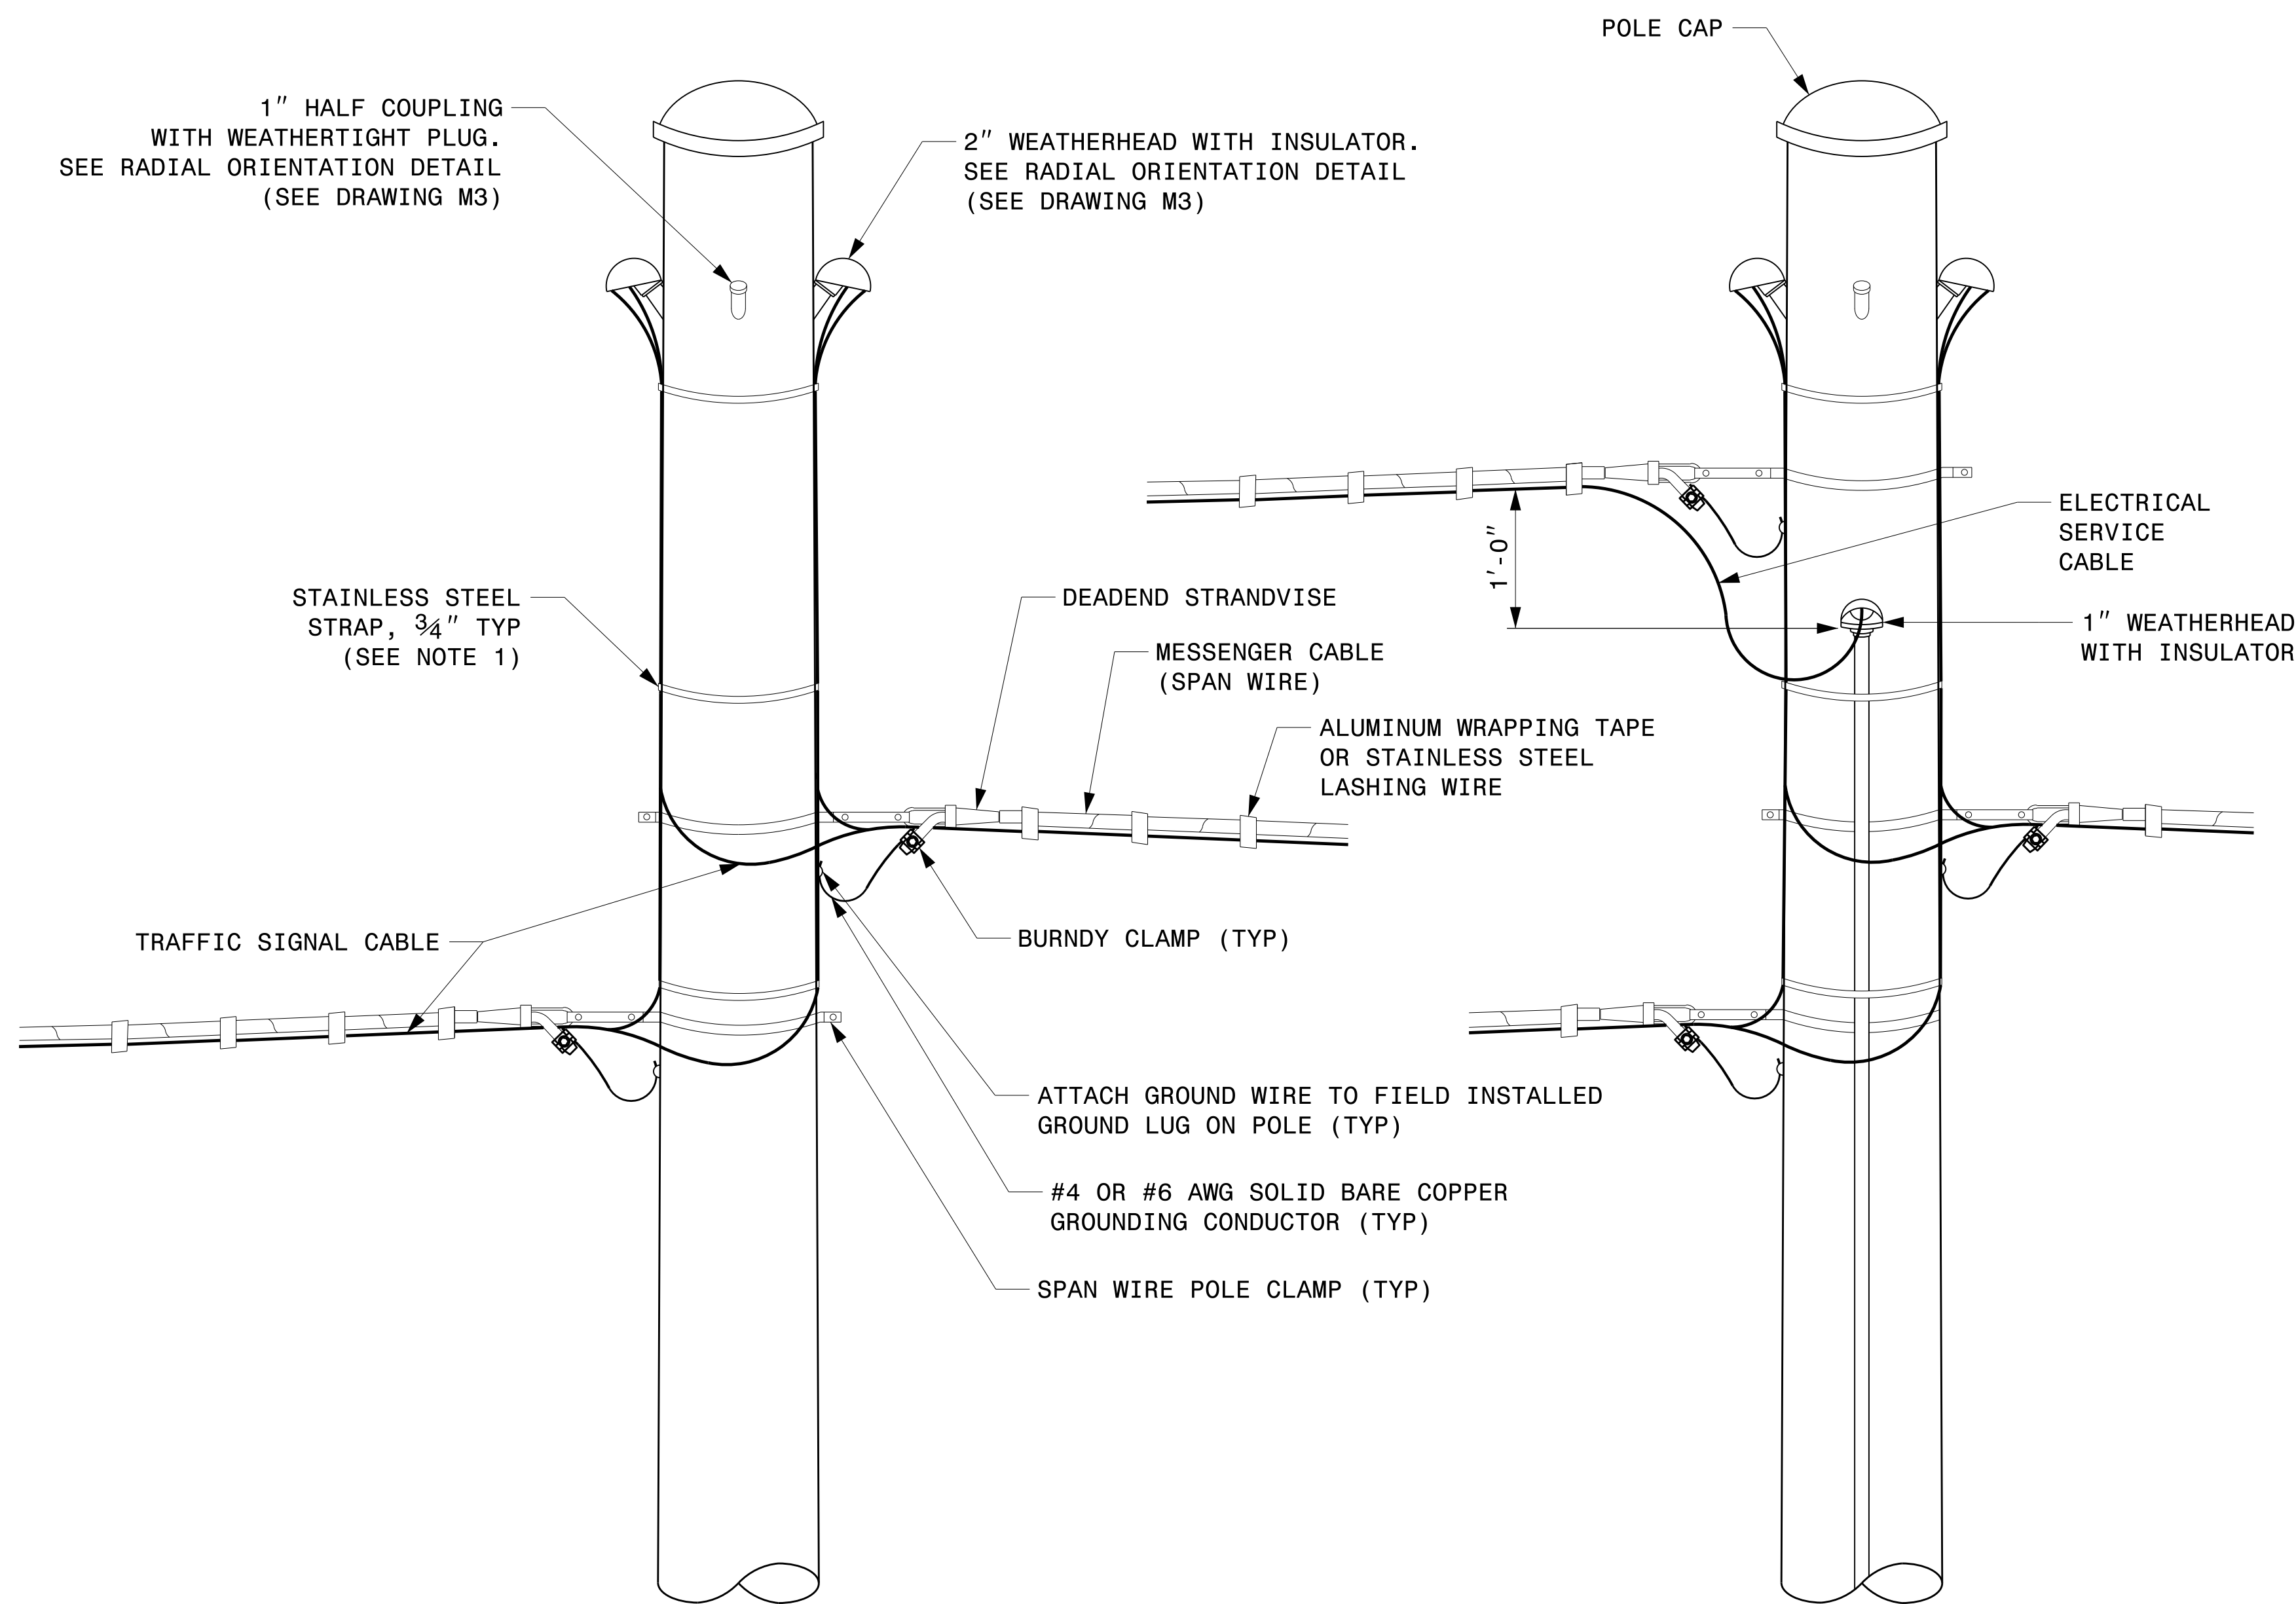


STRAIN POLE ATTACHMENTS

- NOTES:
- 1. STRAP ALL SIGNAL CABLES TO THE SIDE OF THE POLE WITH 3/4" STAINLESS STEEL STRAPS WHEN THE DISTANCE BETWEEN SPAN WIRE ATTACHMENT CLAMP AND WEATHERHEADS EXCEEDS 3'-0".
 - 2. PROVIDE MINIMUM TWO SPAN WIRE POLE CLAMPS PER POLE.
 - 3. IT IS PROHIBITED TO ATTACH TWO SPAN WIRES AT ONE POLE CLAMP.
 - 4. FOR GENERAL REQUIREMENTS, REFER TO NCDOT STANDARD SPECIFICATIONS FOR ROADWAY AND STRUCTURES, JANUARY 2024.

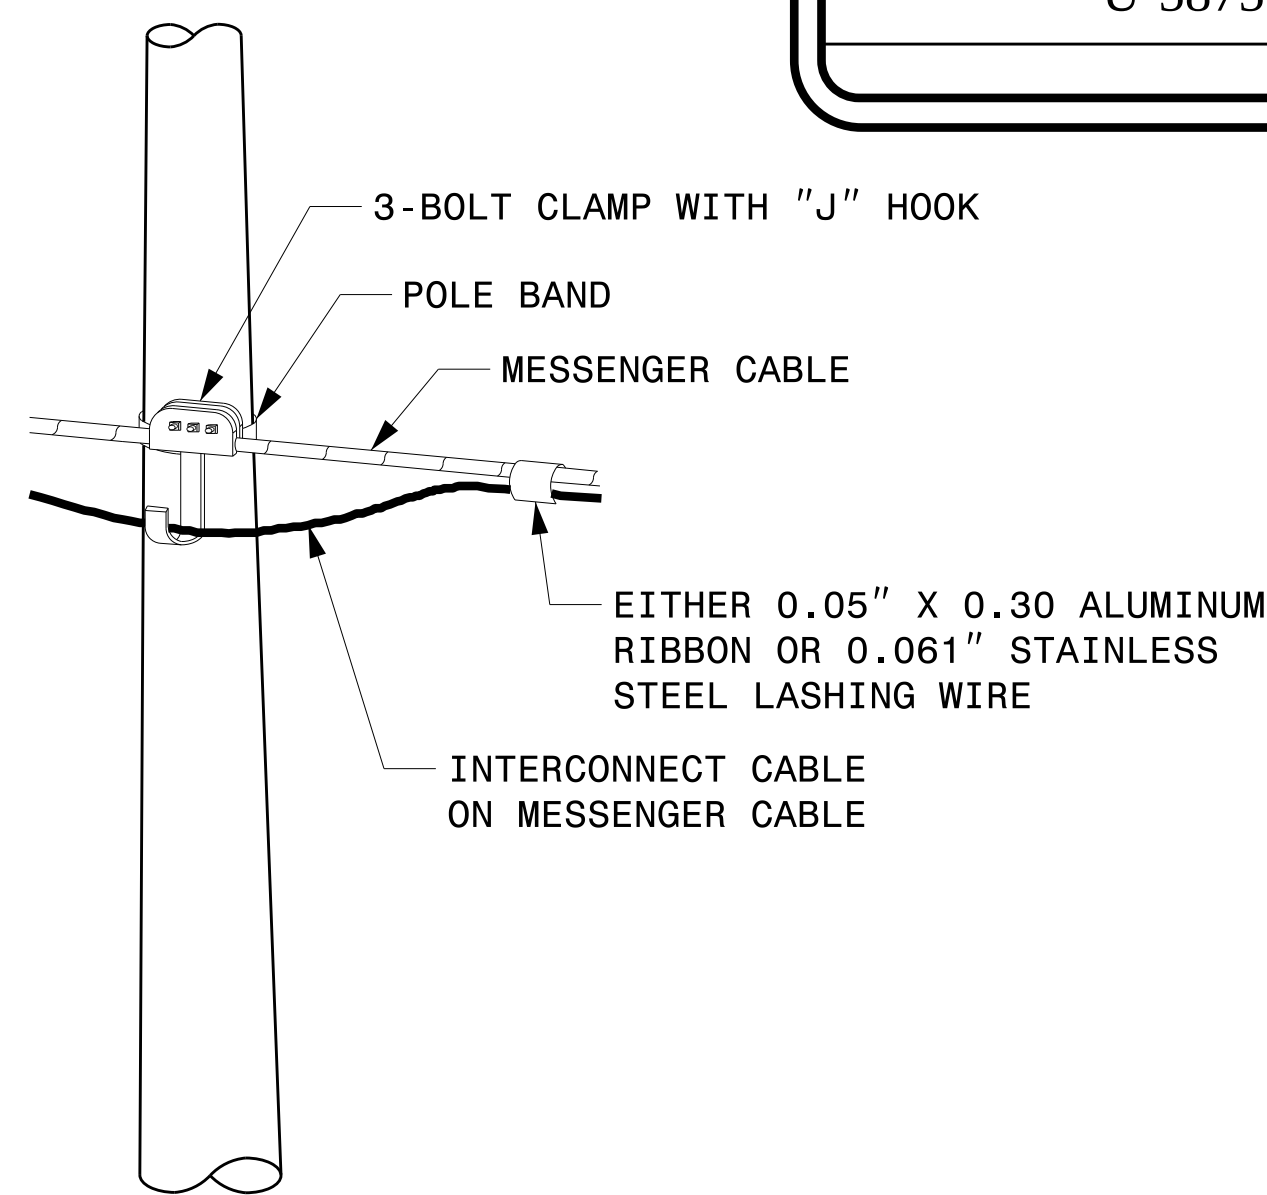

ATTACHMENT OF CABLE TO INTERMEDIATE METAL POLE

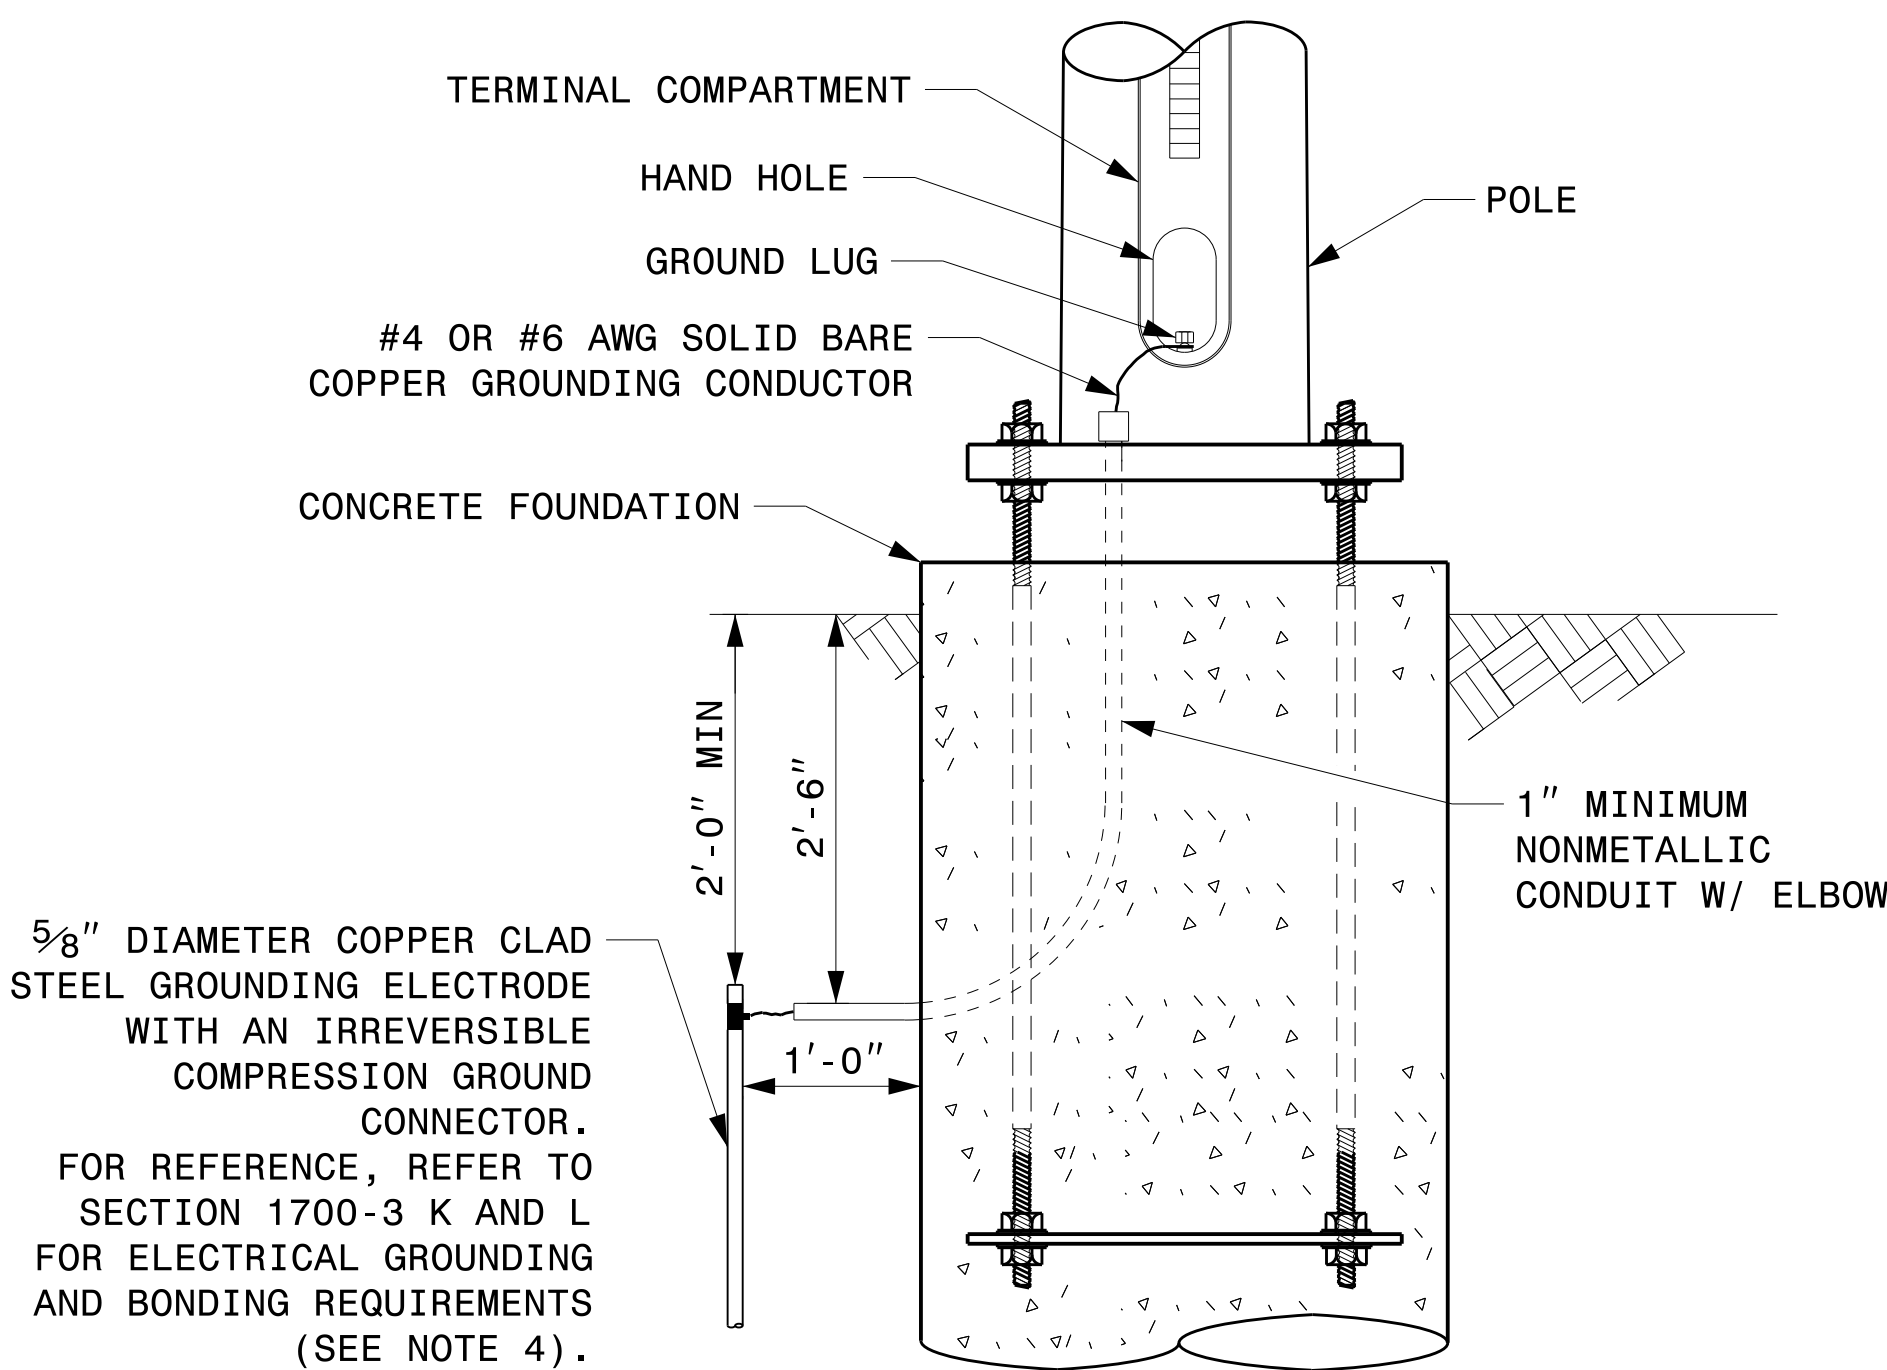

METAL POLE GROUNDING DETAIL FOR STRAIN POLE AND MAST ARM

Prepared In the Offices of: 750 N. Greenfield Pkwy, Garner, NC 27529	Typical Fabrication Details For Strain Pole Attachments		SEAL DocuSigned by: <i>Kevin Durigon</i> 4B23DC79B3784DA...
	PLAN DATE: SEPTEMBER 2023 DESIGNED BY: C.F. ANDREWS		
	PREPARED BY: K.C. DURIGON REVIEWED BY: D.C. SARKAR		
	REVISIONS		
SCALE 0 NA NONE		INIT. DATE	

03-dgt-2023-10-41
S:\1\SSM\115 Signal\Signal Design Section\Structures\Drawings\2024 Metal Pole Str. Fabrication Details-Strain Poles.dgn
Kedurigon

Fabrication Details – Strain Pole Attachments