



 NOTES

- 1 PROVIDE CONDUIT FOR LIGHTING CONDUCTORS INSIDE POLE FOR SEPARATION OF SERVICES.
- 2 ATTACH LUMINAIRE BRACKET IN ACCORDANCE WITH MANUFACTURER'S SPECIFICATIONS.
- 3 EXTEND 1½ INCH CONDUIT TO 5 FEET FROM BASE OF POLE FOUNDATION

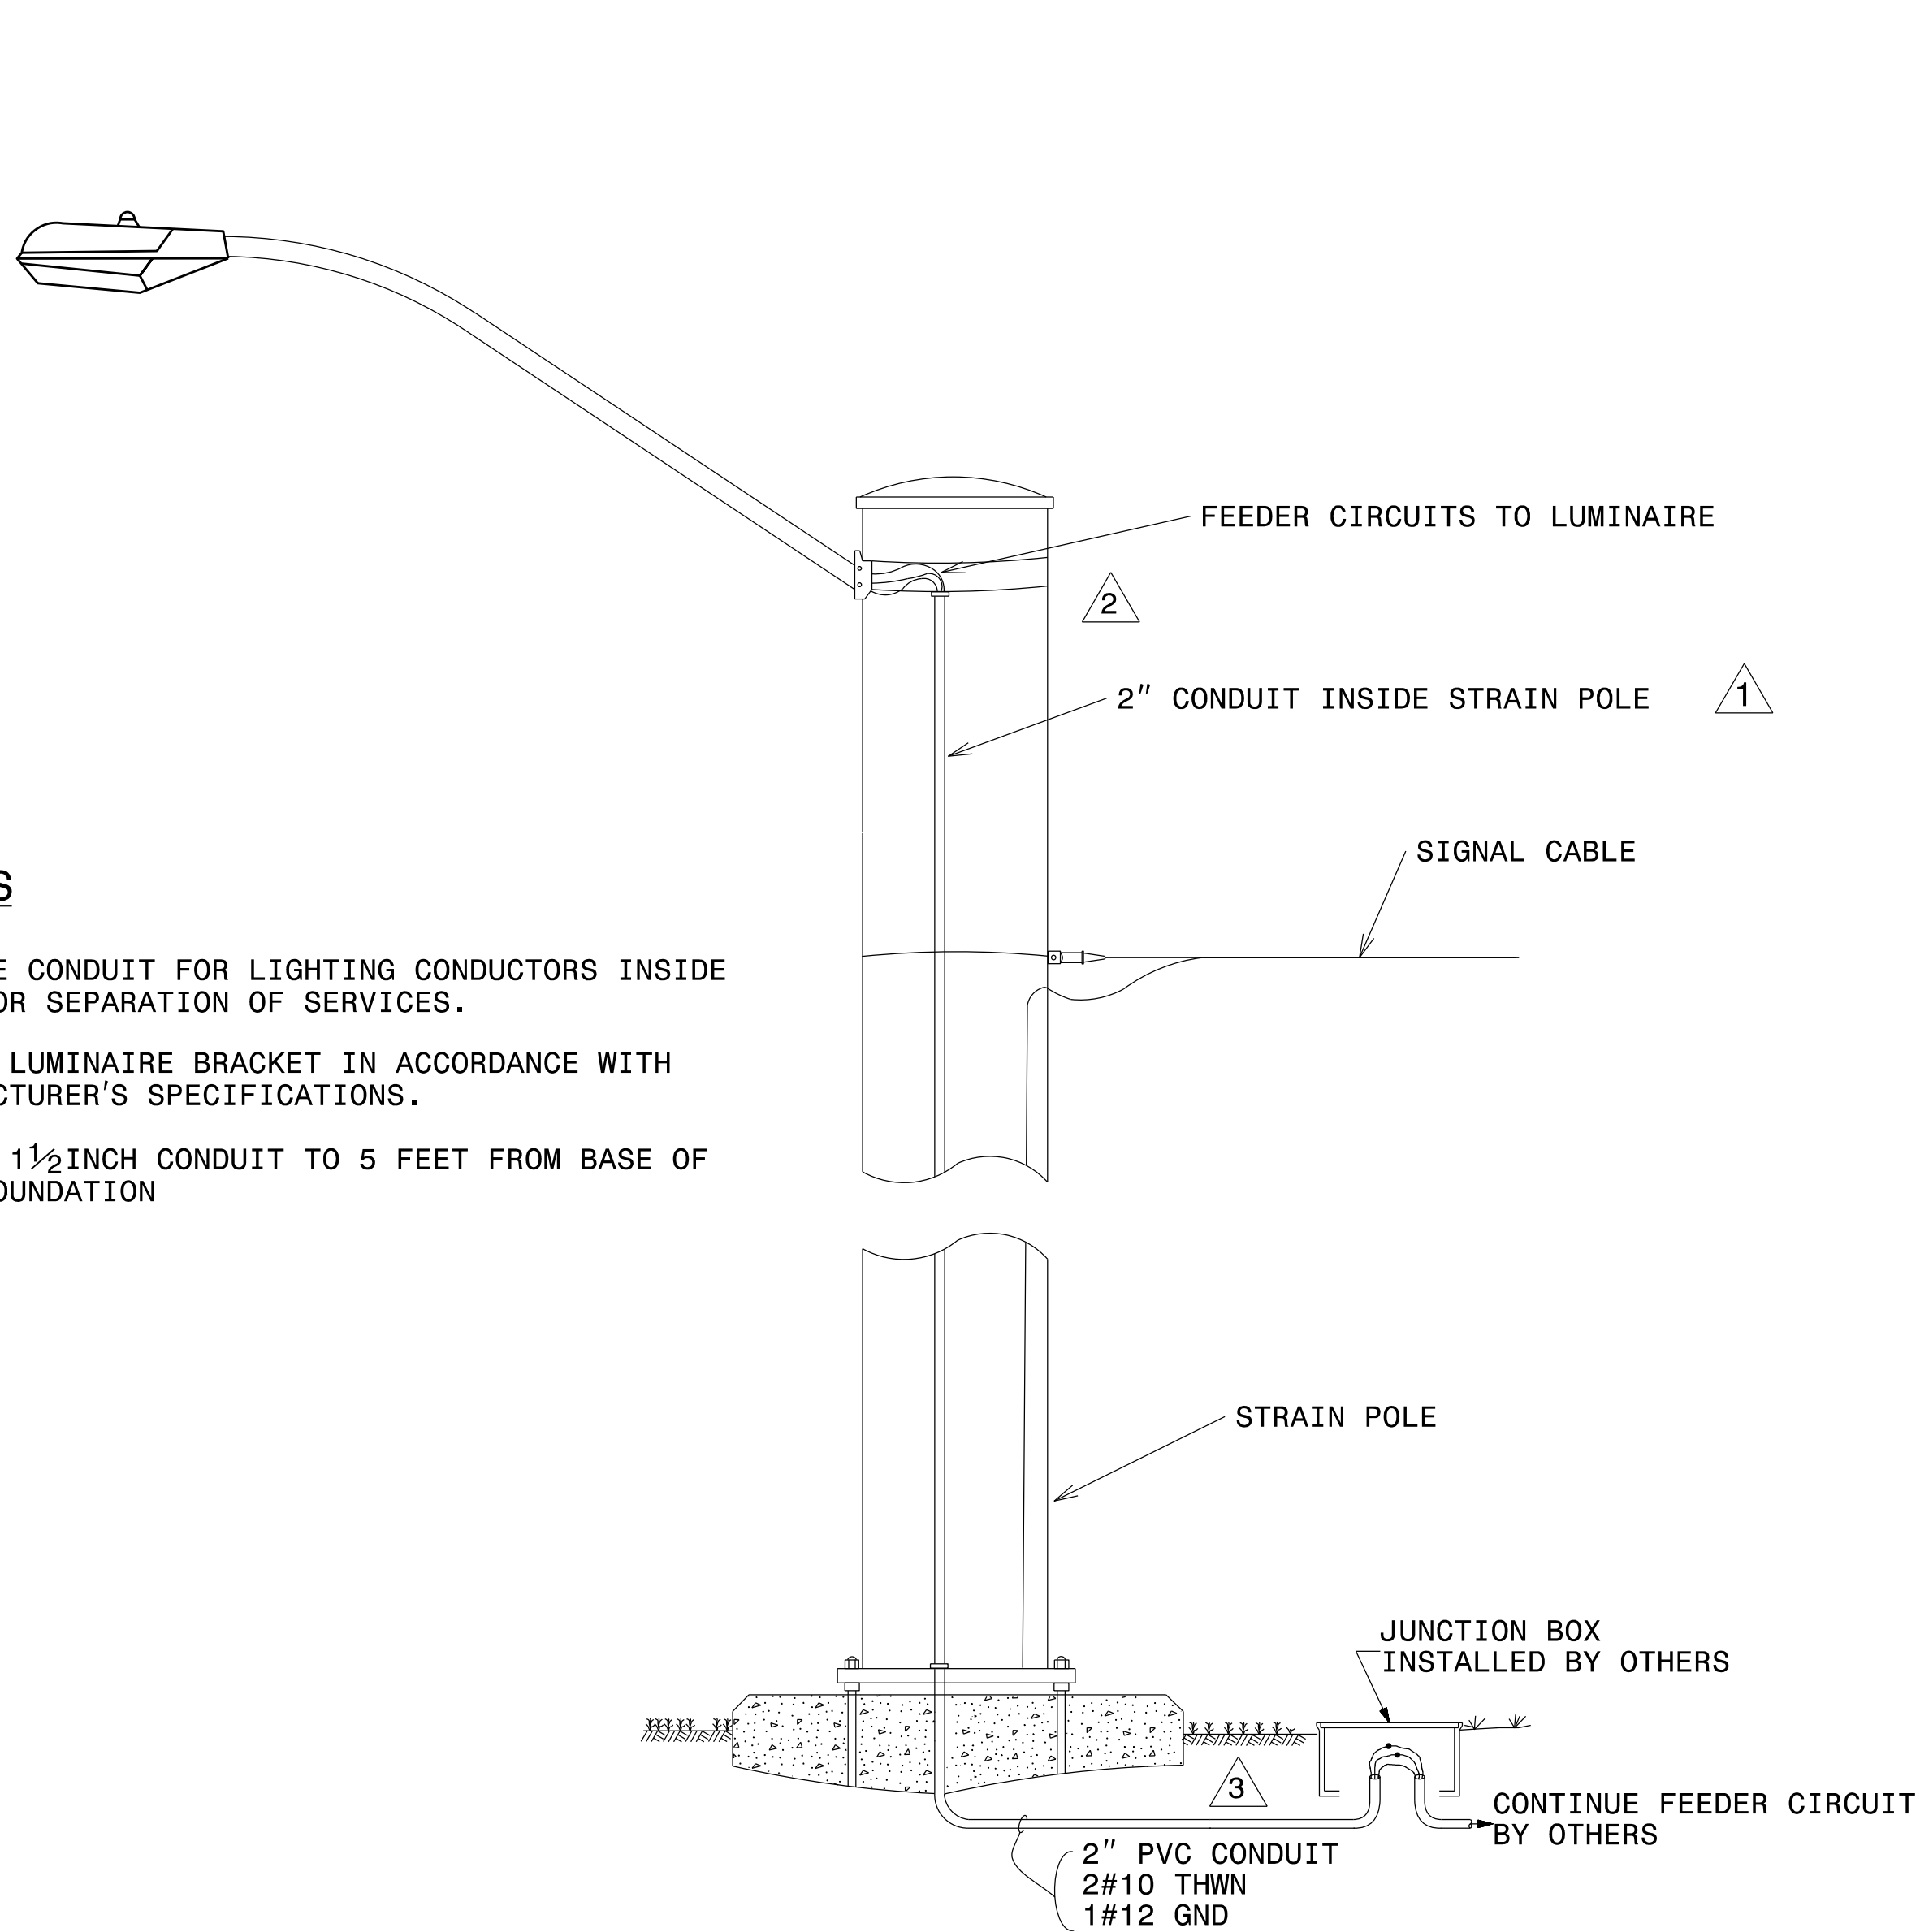

PROPOSED STRAIN POLES

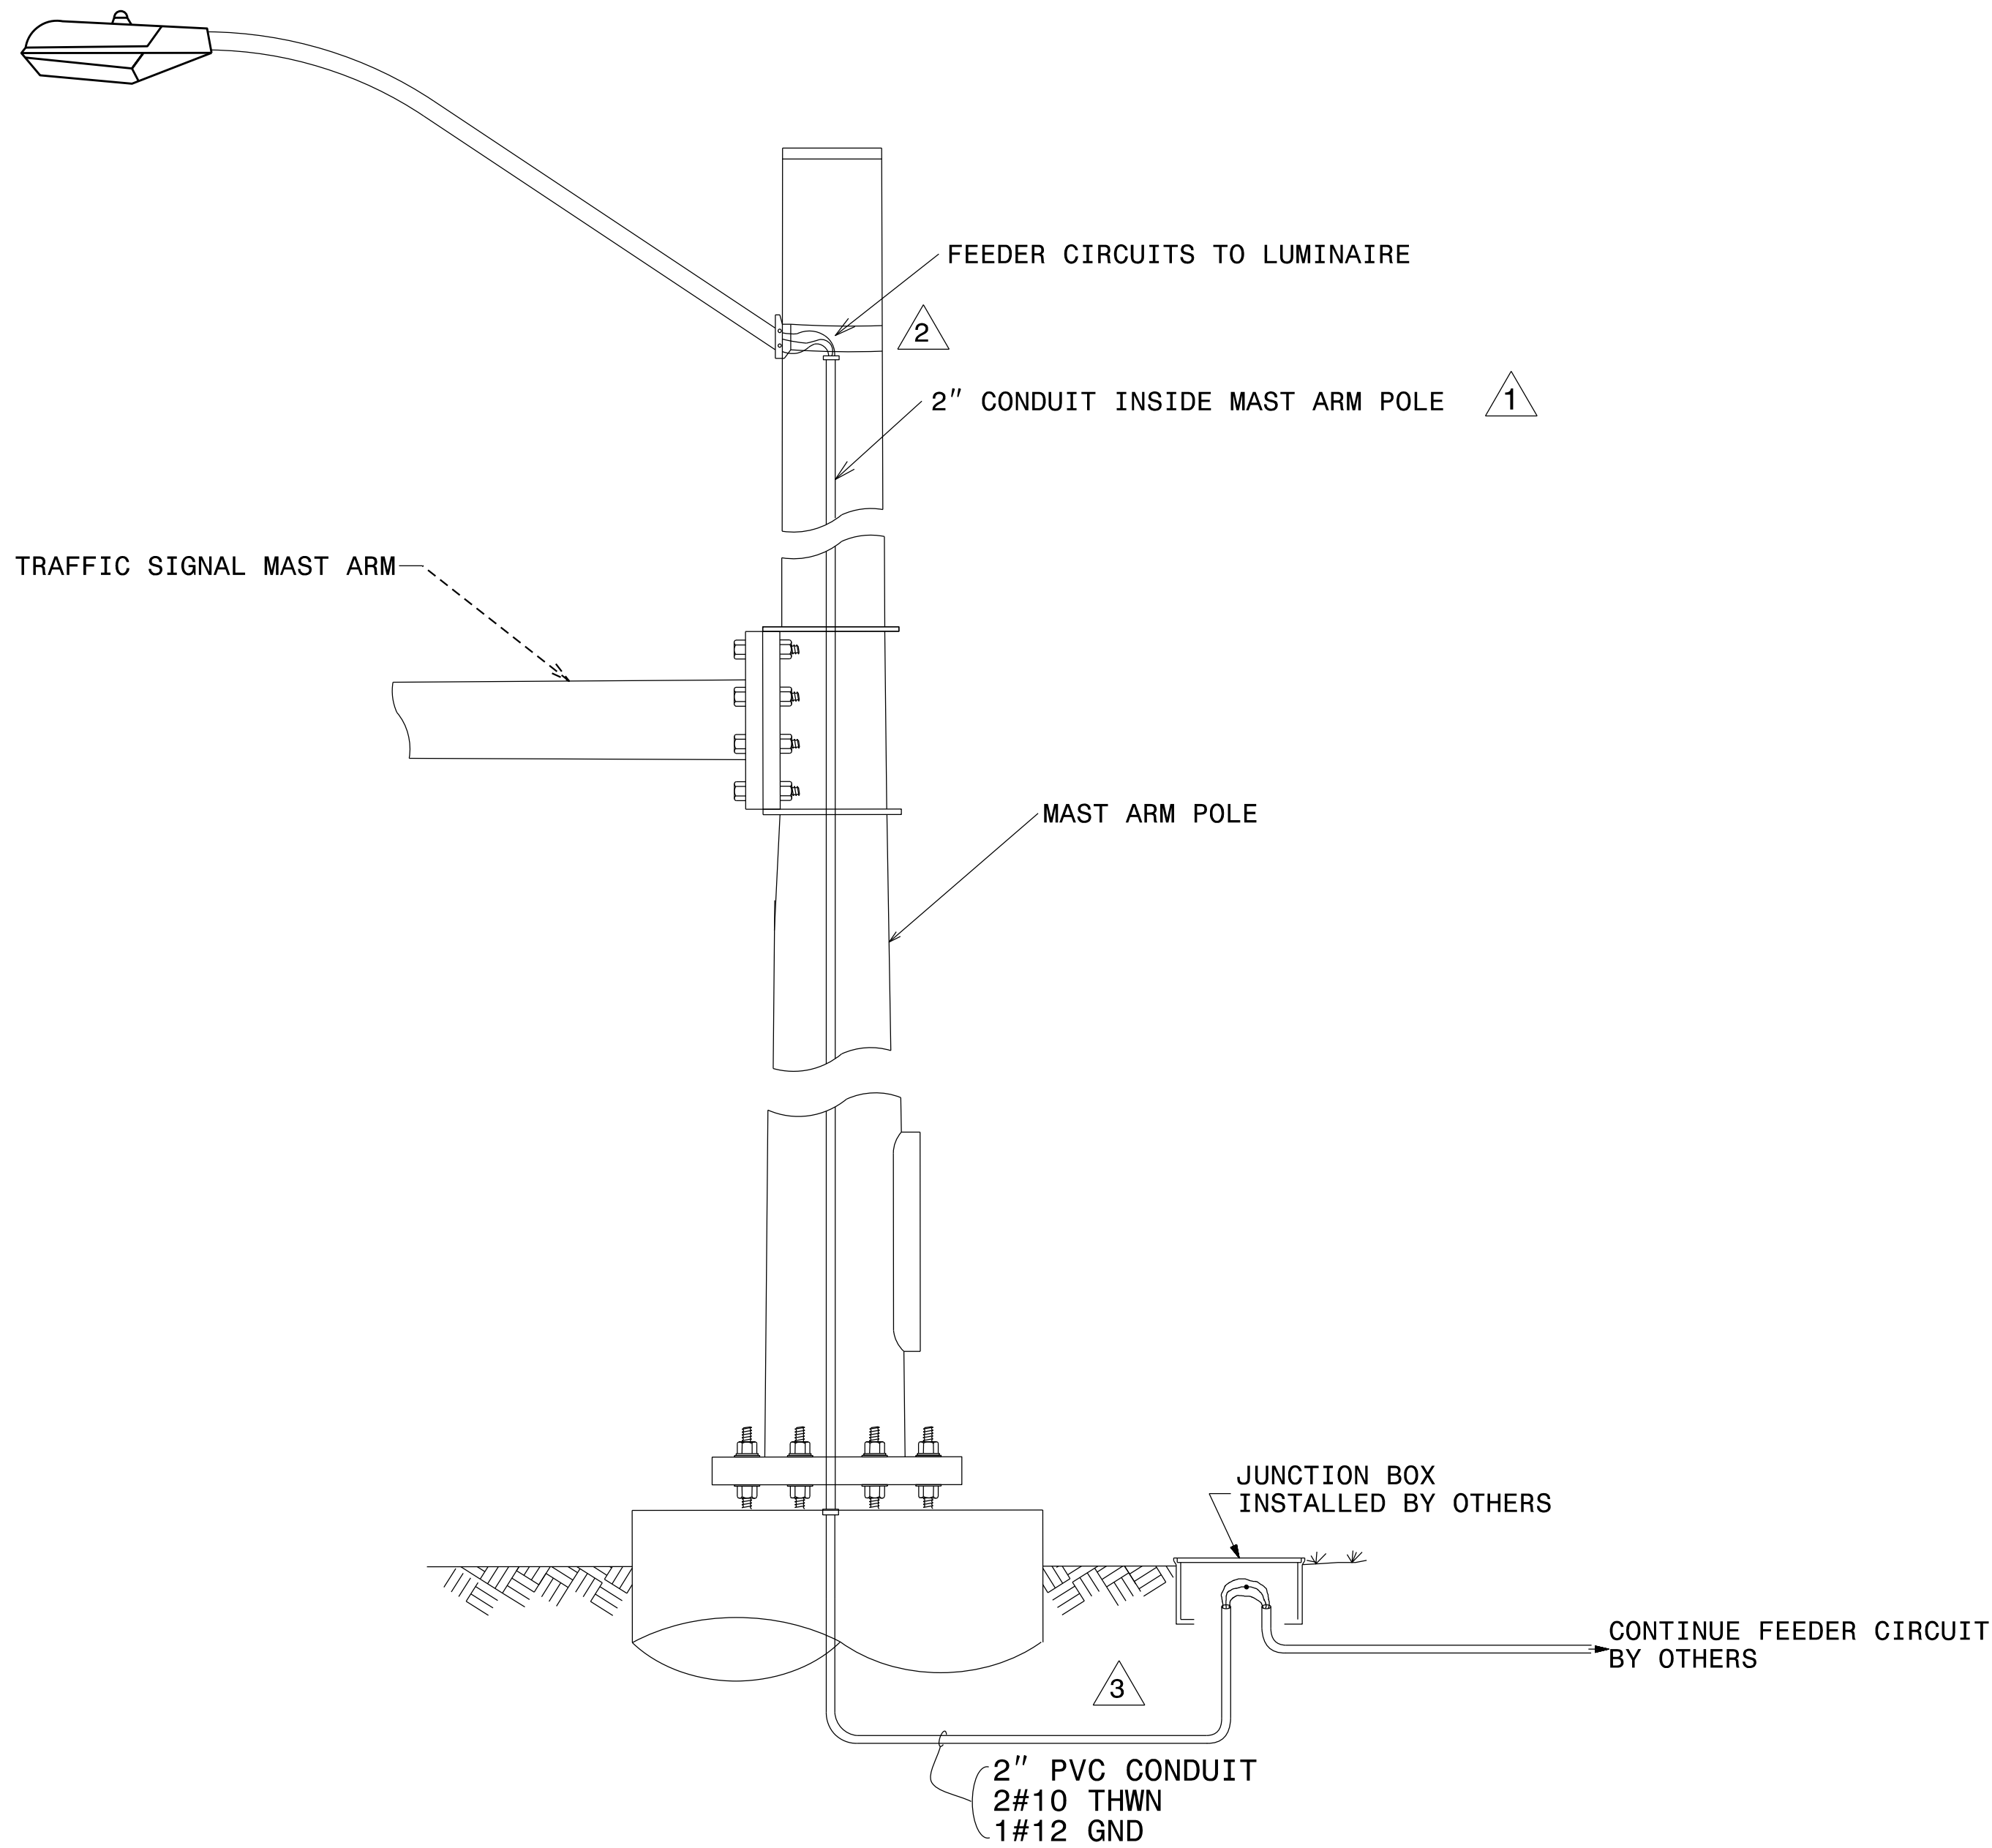

PROPOSED MAST ARM POLES

**DOCUMENT NOT CONSIDERED FINAL
UNLESS ALL SIGNATURES COMPLETED**

RS&H
NC FIRM LICENSE No: F-0493
8521 SIX FORKS ROAD, SUITE 400
RALEIGH NC, 27615
(919) 926-4100

Prepared for the Offices of:  750 N. Greenfield Pkwy, Corner, NC 27525	POLES WITH SINGLE ARM LIGHT LUMINAIRE LAYOUT <table border="1" style="width: 100%; border-collapse: collapse;"> <tr> <td style="width: 33%;">Division 2</td> <td style="width: 33%;">Pitt County</td> <td style="width: 33%;">Greenville</td> </tr> <tr> <td>PLAN DATE: July 2025</td> <td colspan="2">REVIEWED BY: S.G. Haynie</td> </tr> <tr> <td>PREPARED BY: A.M. Kollar</td> <td colspan="2">REVIEWED BY:</td> </tr> </table>	Division 2	Pitt County	Greenville	PLAN DATE: July 2025	REVIEWED BY: S.G. Haynie		PREPARED BY: A.M. Kollar	REVIEWED BY:		SEAL 																								
Division 2	Pitt County	Greenville																																	
PLAN DATE: July 2025	REVIEWED BY: S.G. Haynie																																		
PREPARED BY: A.M. Kollar	REVIEWED BY:																																		
0 N/A 1" = N/A	<table border="1" style="width: 100%; border-collapse: collapse;"> <thead> <tr> <th style="width: 60%;">REVISONS</th> <th style="width: 20%;">INIT.</th> <th style="width: 20%;">DATE</th> </tr> </thead> <tbody> <tr><td> </td><td> </td><td> </td></tr> <tr><td> </td><td> </td><td> </td></tr> <tr><td> </td><td> </td><td> </td></tr> <tr><td> </td><td> </td><td> </td></tr> <tr><td> </td><td> </td><td> </td></tr> <tr><td> </td><td> </td><td> </td></tr> <tr><td> </td><td> </td><td> </td></tr> <tr><td> </td><td> </td><td> </td></tr> <tr><td> </td><td> </td><td> </td></tr> <tr><td> </td><td> </td><td> </td></tr> </tbody> </table>	REVISONS	INIT.	DATE																															Decalsigned by: Steven G. Haynie 7/15/2025 DATE: _____ SIGNATURE: _____ Sig Inventory No. _____
REVISONS	INIT.	DATE																																	