


PROJECT REFERENCE NO.	SHEET NO.
U-5875	SCP-3

GREENVILLE SIGNAL SYSTEM RINGS DETAIL

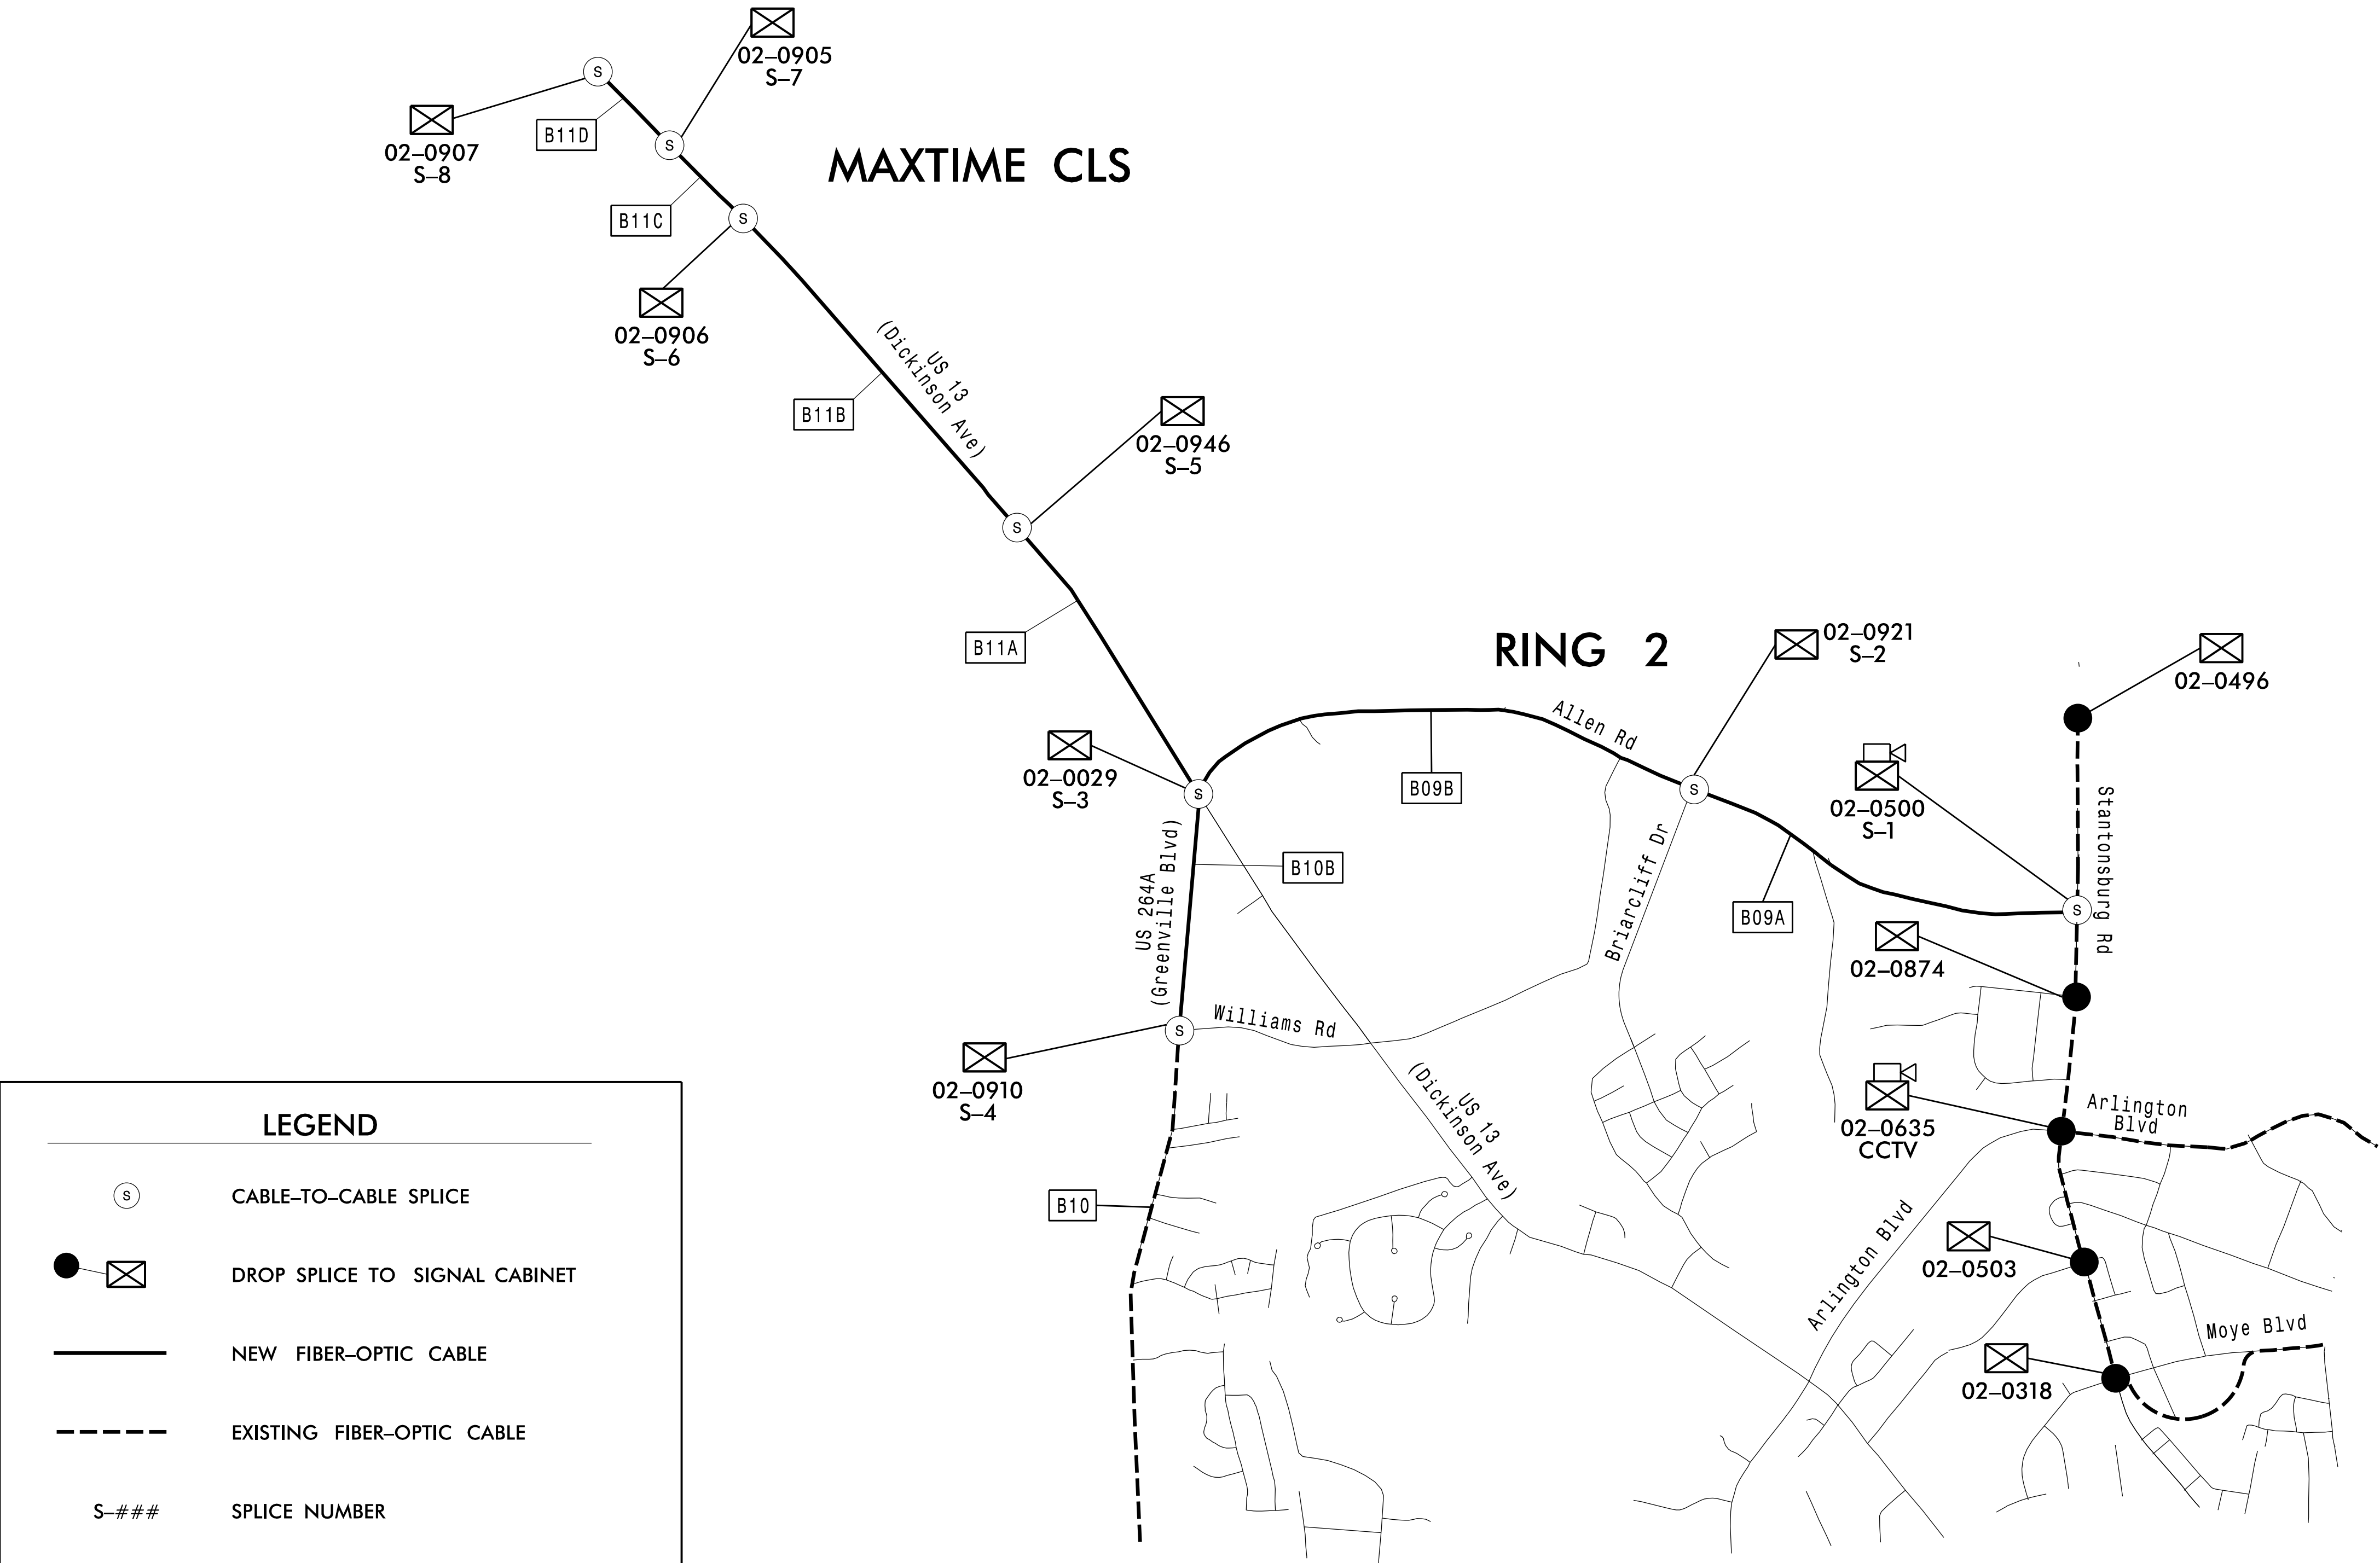

LEGEND

S

CABLE-TO-CABLE SPLICE

●

DROP SPLICE TO SIGNAL CABINET

—

NEW FIBER-OPTIC CABLE

- - -

EXISTING FIBER-OPTIC CABLE

S-###

SPLICE NUMBER

02-####

STATE SIGNAL INVENTORY NUMBER

DOCUMENT NOT CONSIDERED FINAL
UNLESS ALL SIGNATURES COMPLETED

Prepared for the Offices of:

SEAL

STEVEN G. HAYNIE

029531

PROFESSIONAL ENGINEER

STATE OF NORTH CAROLINA

750 N. Greenfield Pkwy, Garner, NC 27526

RS&H

NC FIRM LICENSE No: F-0493

8521 SIX FORKS ROAD, SUITE 400

RALEIGH, NC 27605

(919) 926-4100

Allen Road Widening
Fiber-Optic Ring Schematic
Rings Detail

DIVISION 2

PITT COUNTY

GREENVILLE

PLAN DATE: July 2025

REVIEWED BY: S.G. Haynie

PREPARED BY: A.M. Kollar

REVIEWED BY:

REVISIONS

INIT.

DATE

DocuSigned by:
Steven G. Haynie 7/15/2025

SIGNATURE

DATE

CADD Filename: U-5875_sig_scp_03.dgn