
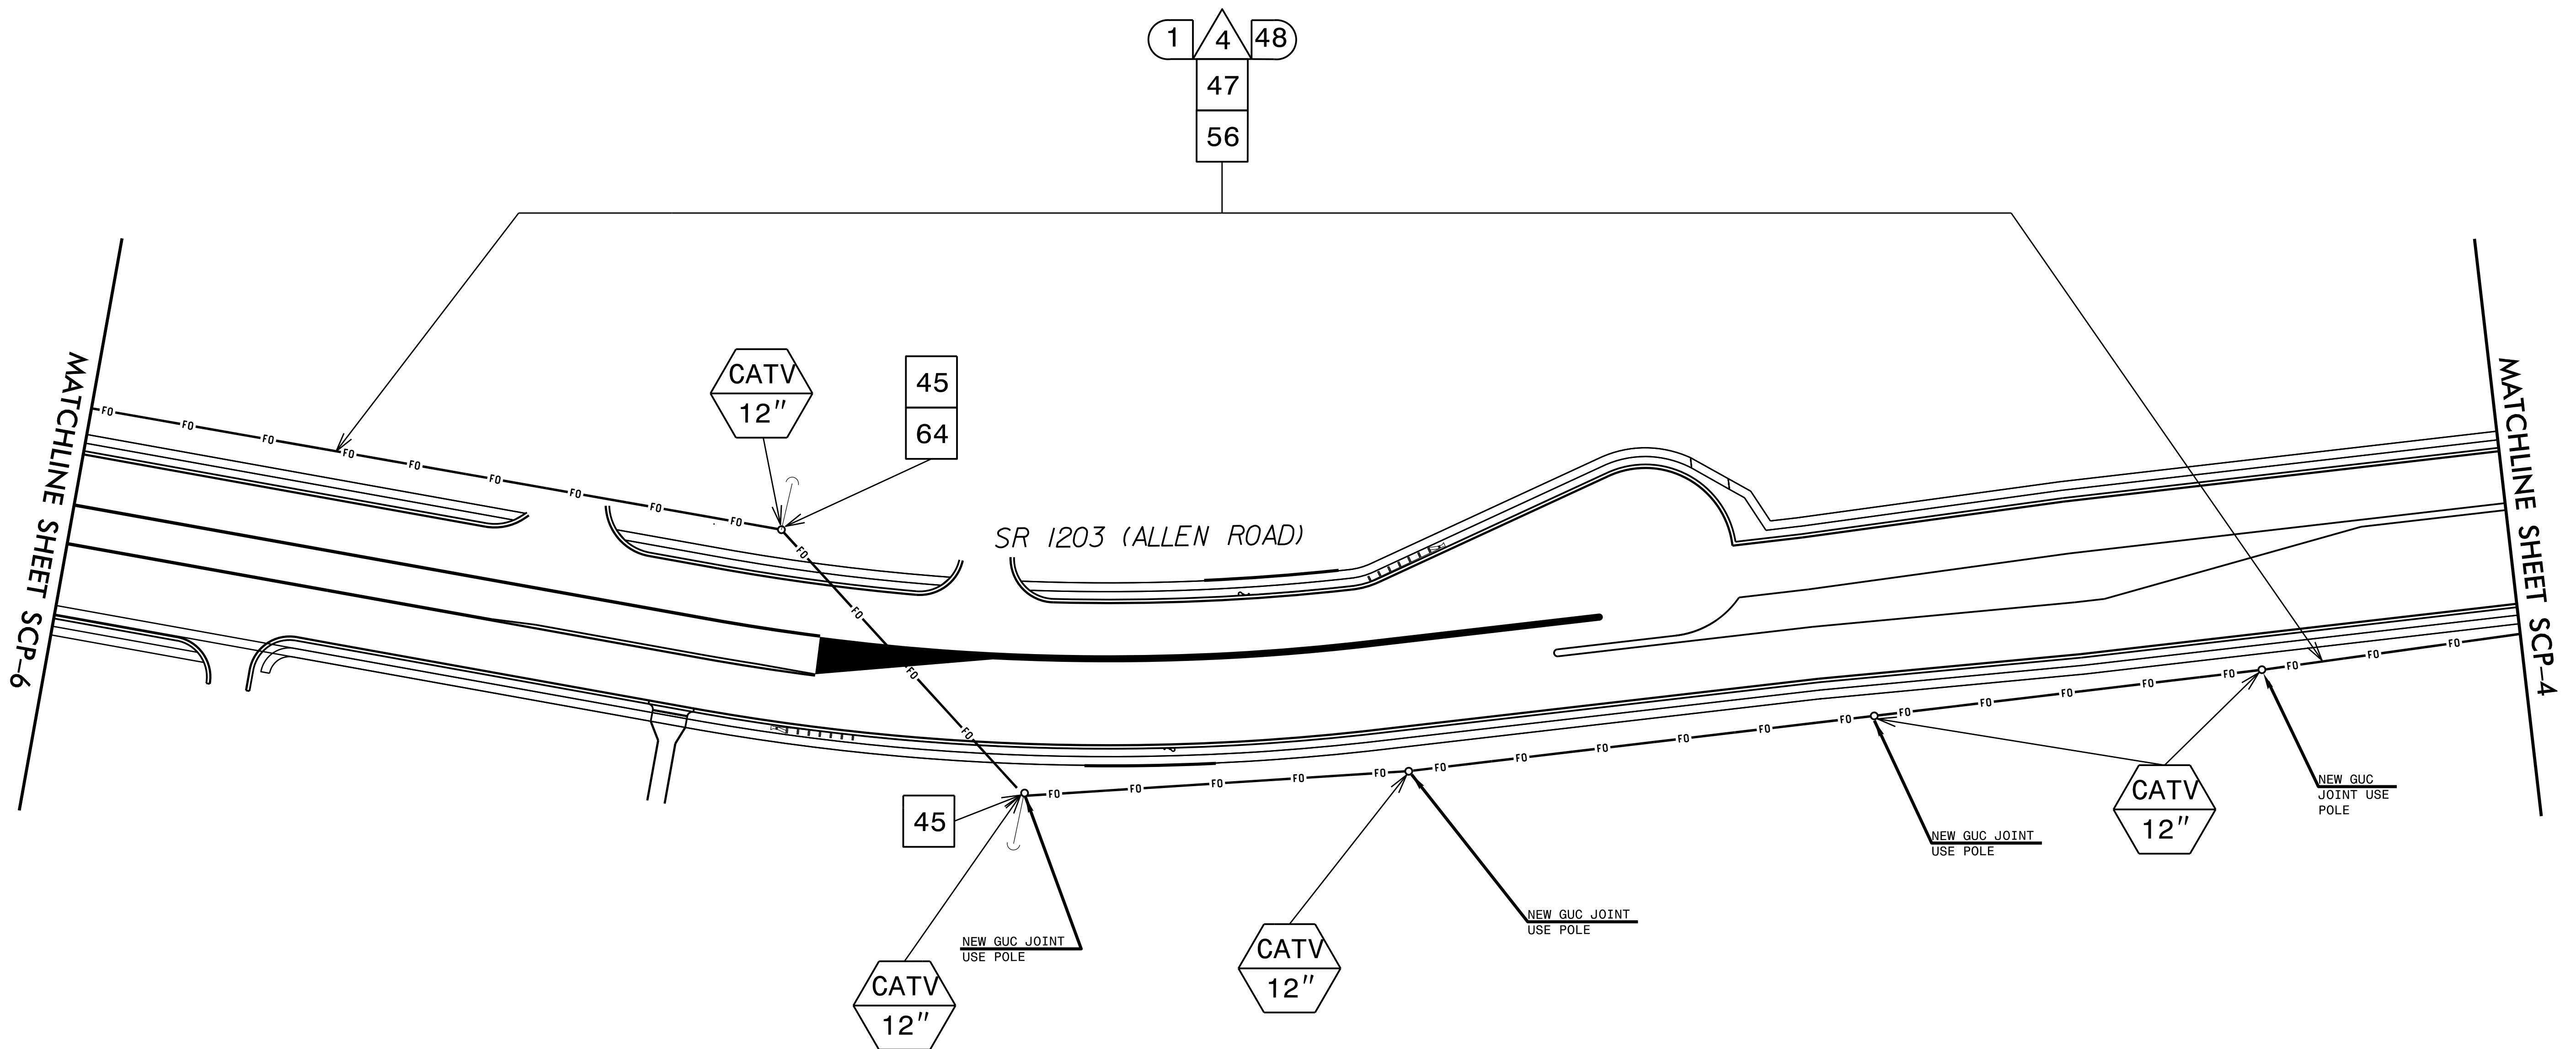


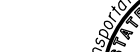

RS&H
NC FIRM LICENSE No: F-0493
8521 SIX FORKS ROAD, SUITE 400
RALEIGH, NC 27615
(919) 926-4100

Prepared for the Office of:	Greenville Signal System Communications Cable and Conduit Routing Plans	SEAL																																	
 NORTH CAROLINA DEPARTMENT OF TRANSPORTATION Transportation Mobility and Safety Division		 NORTH CAROLINA PROFESSIONAL ENGINEER SEAL 029531 STEVEN G. HAYNIE																																	
DIVISION 2 PITT COUNTY GREENVILLE																																			
PLAN DATE: July 2025		REVIEWED BY: S.G. Haynie																																	
PREPARED BY: A.W. Kollar		REVISED BY: _____																																	
750 N. Greenfield Plaza., Garner, NC. 27529 	<table border="1" style="width: 100%; border-collapse: collapse;"> <thead> <tr> <th style="padding: 5px;">REVISONS</th> <th style="padding: 5px;">INIT.</th> <th style="padding: 5px;">DATE</th> </tr> </thead> <tbody> <tr><td style="height: 20px;"></td><td></td><td></td></tr> <tr><td style="height: 20px;"></td><td></td><td></td></tr> <tr><td style="height: 20px;"></td><td></td><td></td></tr> <tr><td style="height: 20px;"></td><td></td><td></td></tr> <tr><td style="height: 20px;"></td><td></td><td></td></tr> <tr><td style="height: 20px;"></td><td></td><td></td></tr> <tr><td style="height: 20px;"></td><td></td><td></td></tr> <tr><td style="height: 20px;"></td><td></td><td></td></tr> <tr><td style="height: 20px;"></td><td></td><td></td></tr> <tr><td style="height: 20px;"></td><td></td><td></td></tr> </tbody> </table>	REVISONS	INIT.	DATE																															DocuSigned by: <i>Steven G. Haynie</i> 7/15/2025 SIGNATURE DATE CADD Filename: USBTS_sig_scp_06.dwg
REVISONS	INIT.	DATE																																	