


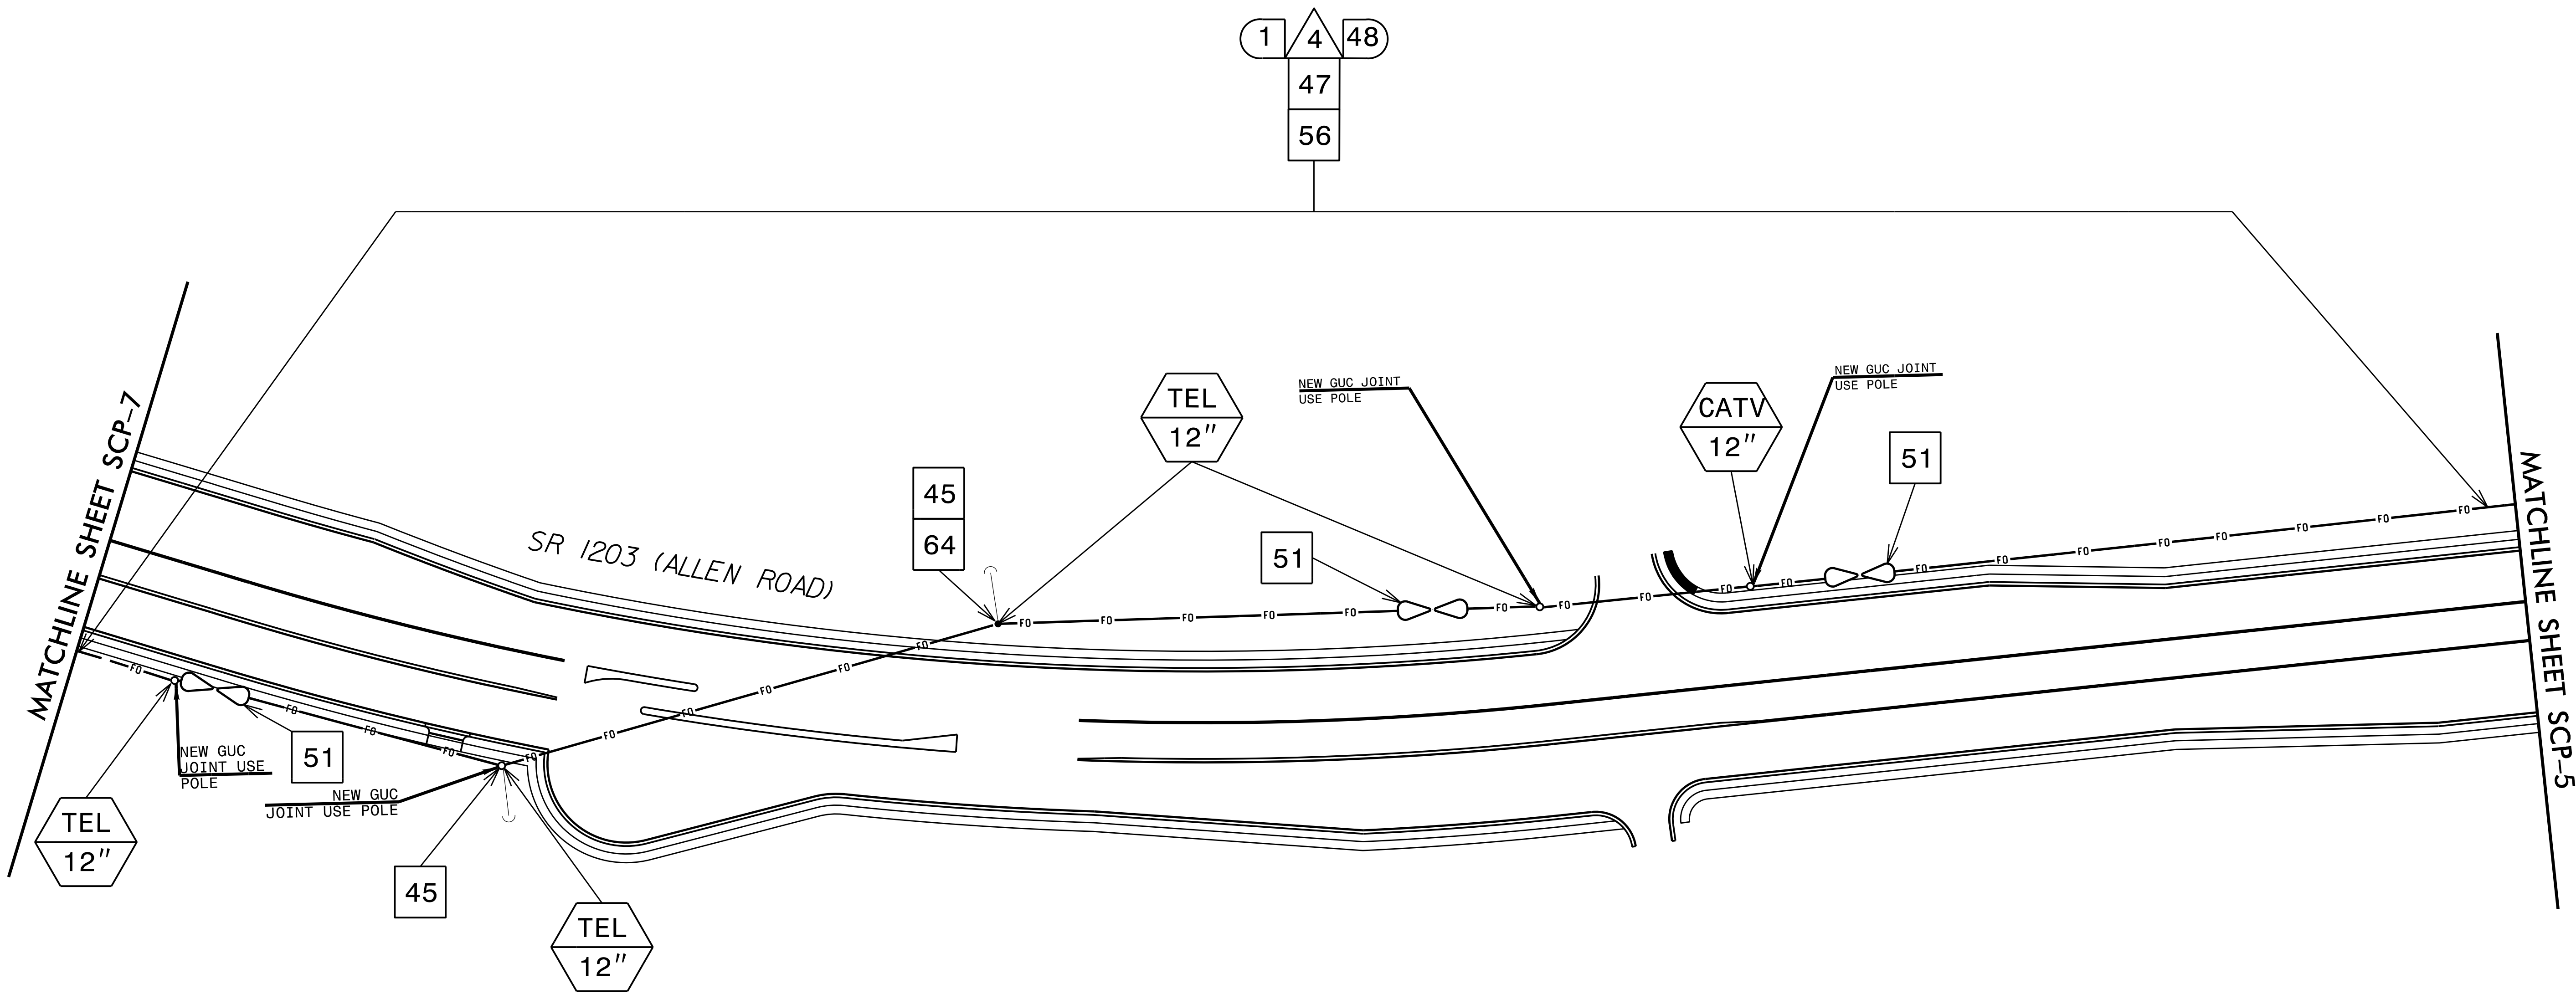

U:\Projects\2025\Greenville Signal System\Drawings\SCP-6.dgn

RS&H

NC FIRM LICENSE No: F-0493
8521 SIX FORKS ROAD, SUITE 400
RALEIGH, NC 27615
(919) 926-4100

Prepared for the Office of: 750 N. Greenfield Place, Garner, NC 27529	Greenville Signal System Communications Cable and Conduit Routing Plans		SEAL DocuSigned by: Steven G. Haynie 7/15/2025											
	DIVISION 2 PITT COUNTY GREENVILLE													
	PLAN DATE: July 2025	REVIEWED BY: S.G. Haynie												
	PREPARED BY: A.M. Kollar	REVIEWED BY:												
<table><tr><th>REVISIONS</th><th>INIT.</th><th>DATE</th></tr><tr><td> </td><td> </td><td> </td></tr><tr><td> </td><td> </td><td> </td></tr><tr><td> </td><td> </td><td> </td></tr></table>		REVISIONS	INIT.	DATE										
REVISIONS	INIT.	DATE												
CADD Filename: U5875_sig_scp_07.dgn														