
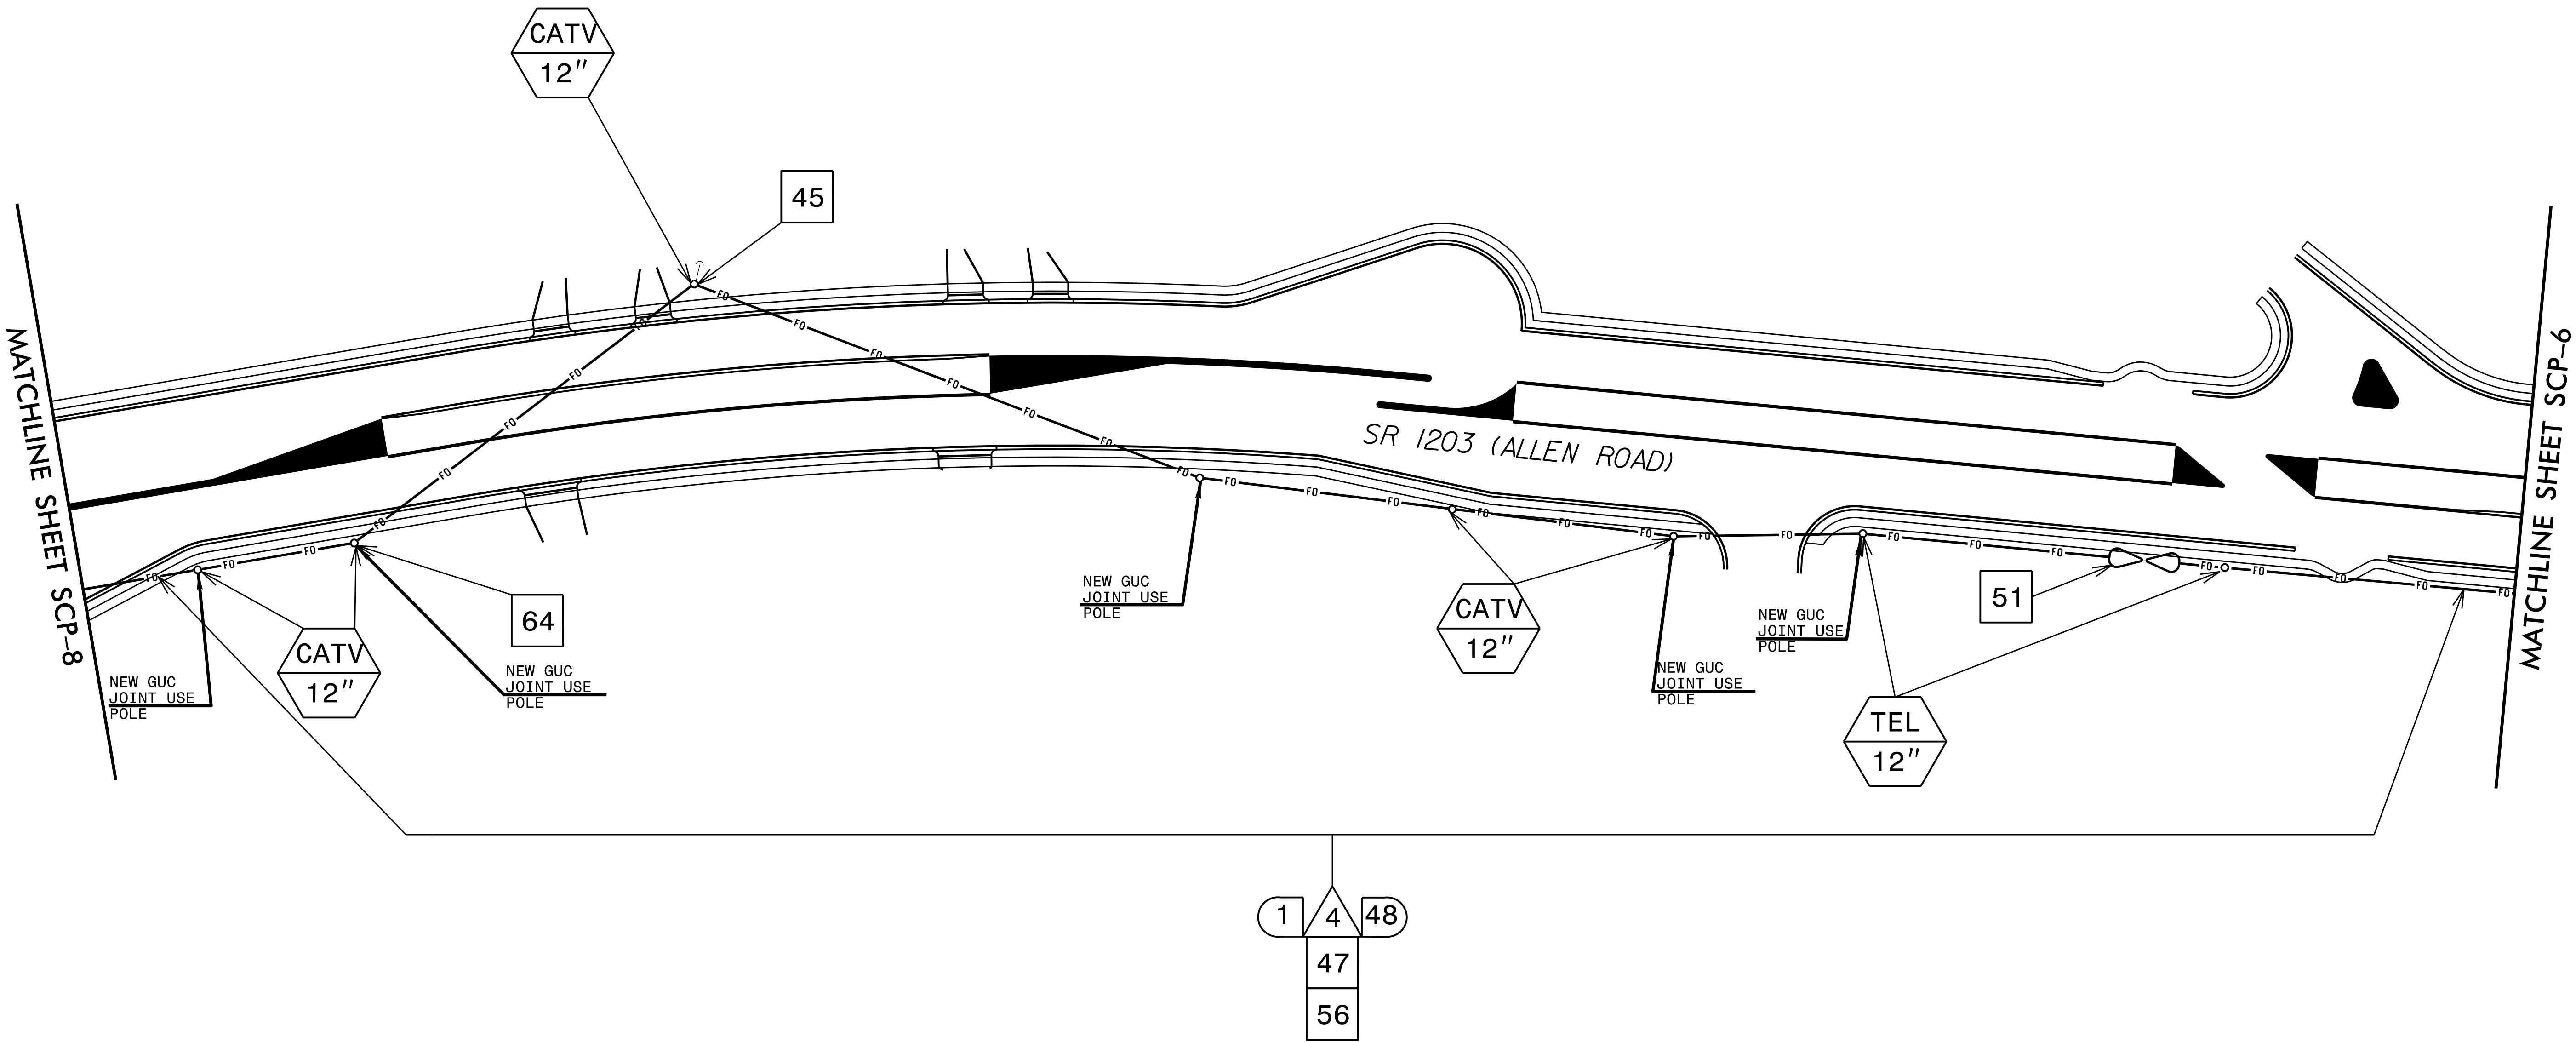


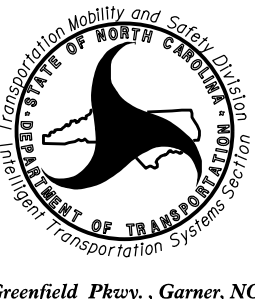

66
65
64
63
62
61
60
59
58
57
56
55
54
53
52
51
50
49
48
47
46
45
44
43
42
41
40
39
38
37
36
35
34
33
32
31
30
29
28
27
26
25
24
23
22
21
20
19
18
17
16
15
14
13
12
11
10
9
8
7
6
5
4
3
2
1

RS&H
NC FIRM LICENSE No: F-0493
8521 SIX FORKS ROAD, SUITE 400
RALEIGH, NC 27615
(919) 926-4100

Prepared for the Office of:

750 N. Greenfield Place, Garner, NC 27529



Greenville Signal System Communications Cable and Conduit Routing Plans		SEAL  STEVEN G. HAYNIE
DIVISION 2 PITT COUNTY GREENVILLE		
PLAN DATE: July 2025	REVIEWED BY: S.G. Haynie	
PREPARED BY: A.M. Kollar	REVIEWED BY:	
REVISIONS	INIT.	DATE
SIGNATURE: <i>Steven G. Haynie</i>		DATE: 7/15/2025
CADD Filename: U5875_sig_scp_08.dgn		