





NOTES

1. NOTIFY THE GREENVILLE TRAFFIC ENGINEER AT (252) 329-4066 FIVE (5) DAYS PRIOR TO BEGINNING WORK ON SIGNAL SYSTEM COMMUNICATIONS CABLE. NOTIFY THE TRAFFIC ENGINEER AFTER ALL WORK IS PERFORMED TO ENSURE THAT ALL FIBER CIRCUITS ARE FUNCTIONING PROPERLY. ALL WORK IS NOT COMPLETE UNTIL THE SIGNAL SYSTEM IS OPERATIONAL.
2. BOND RISER TO POLE GROUND.

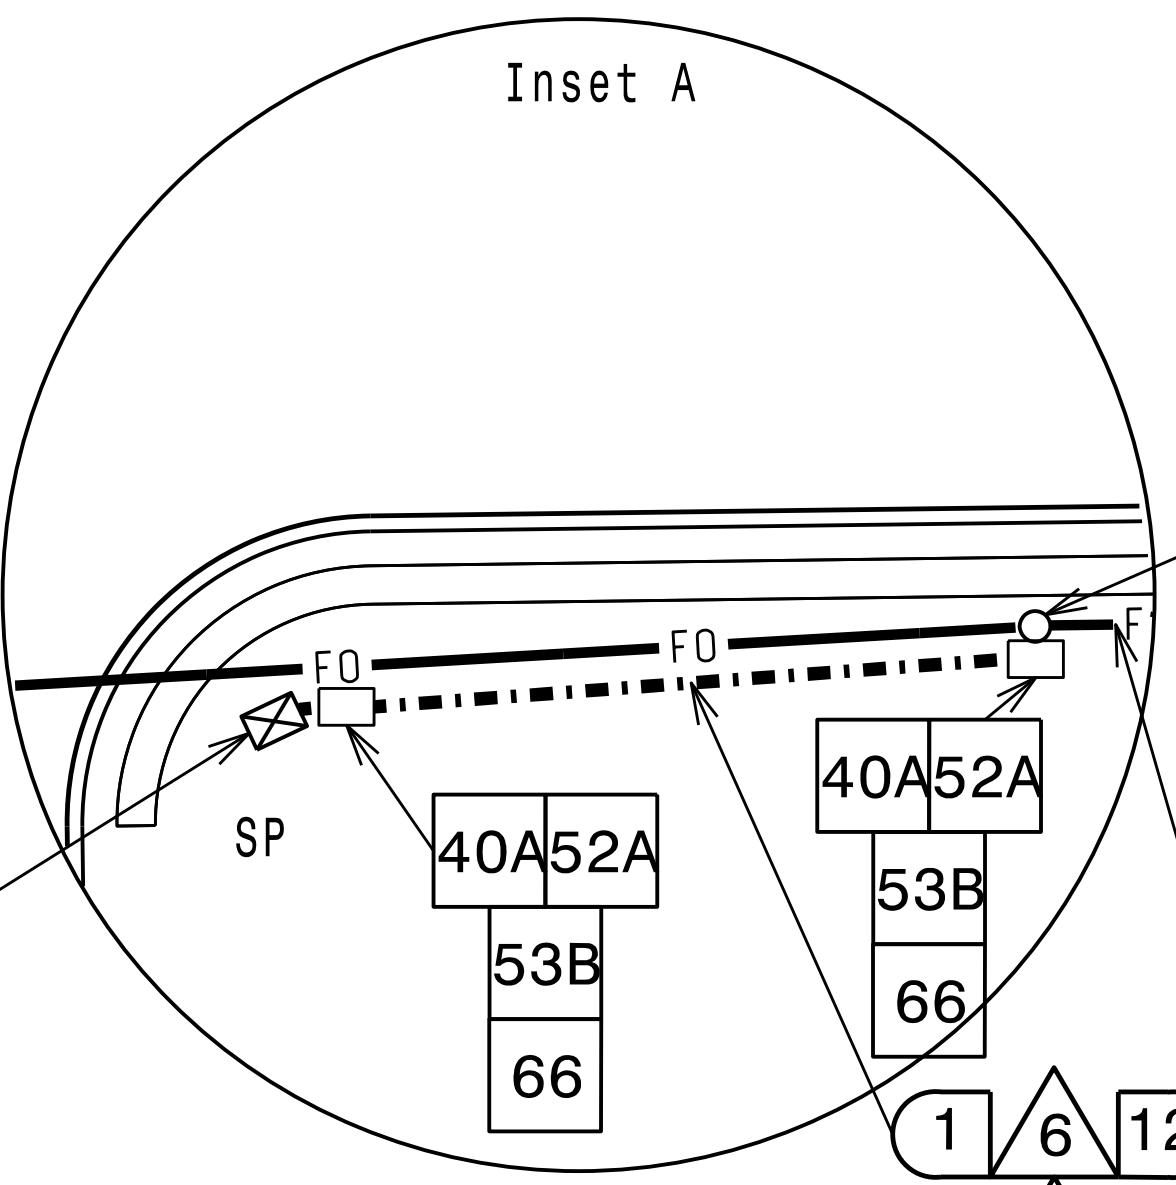

U:\Projects\2025\Greenville Signal System Communications Cable and Conduit Routing Plans\SCP-8.dgn

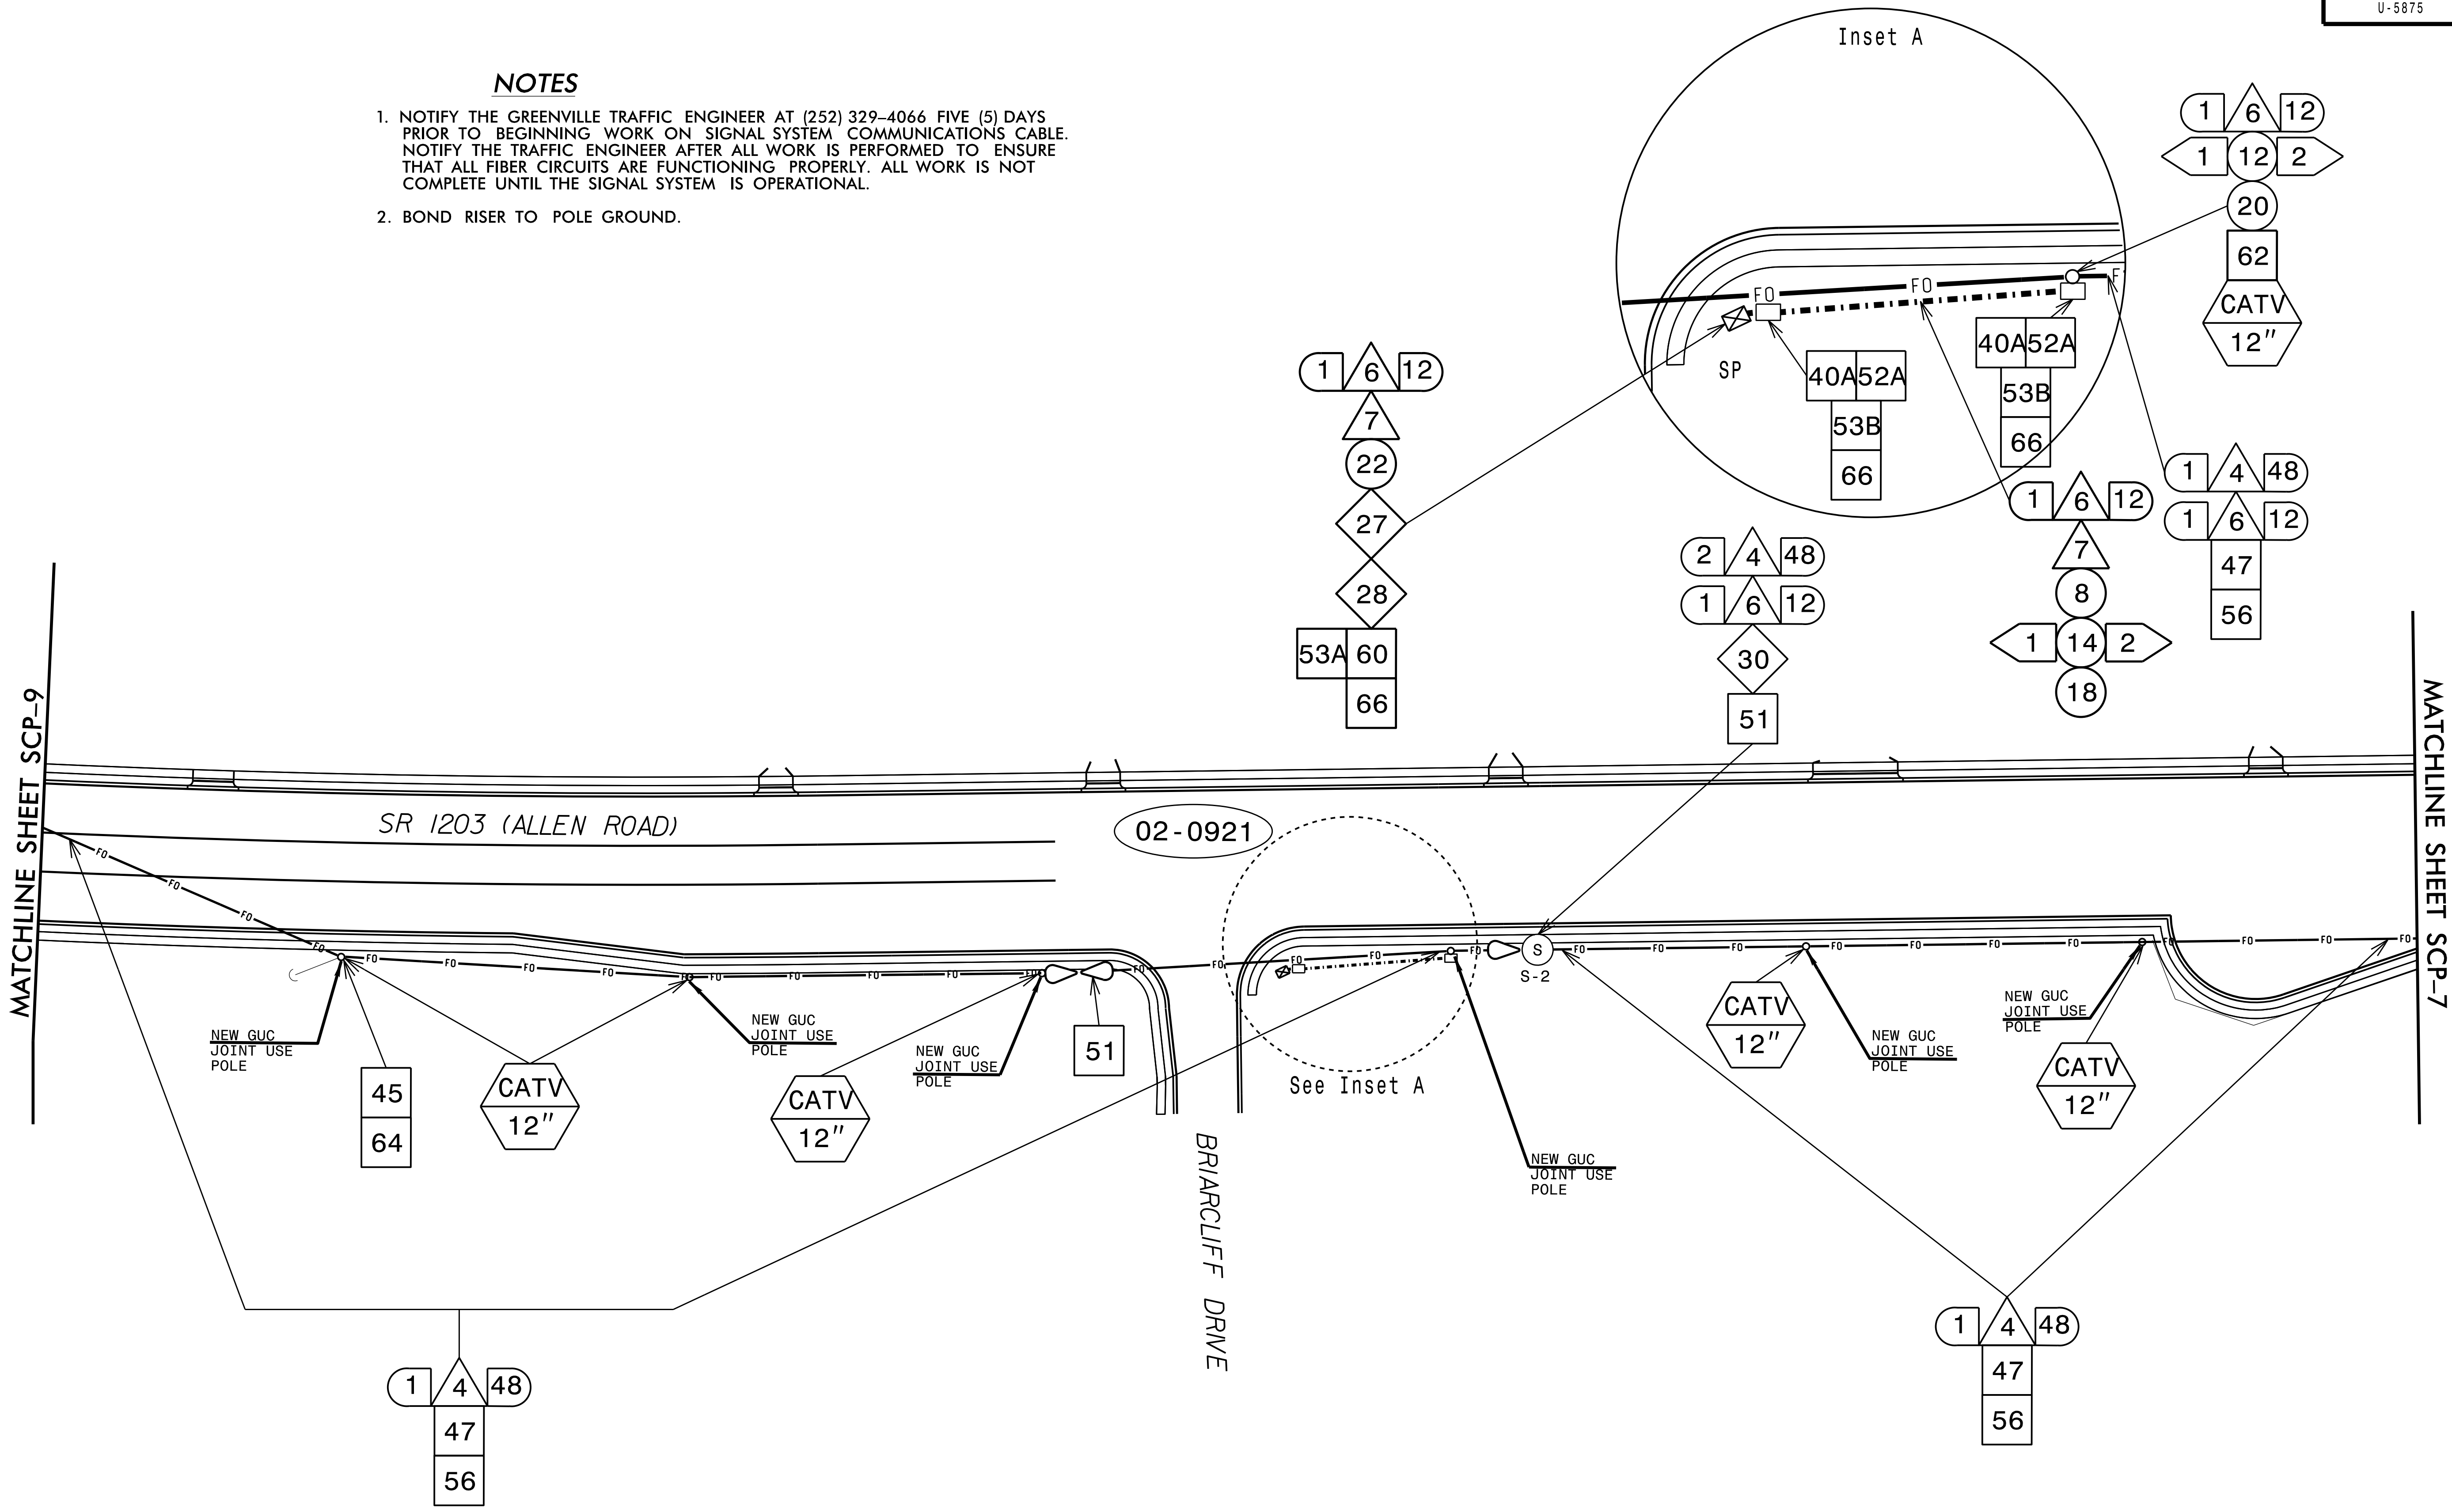

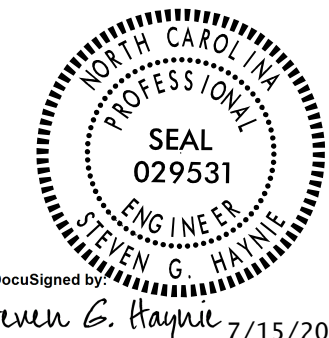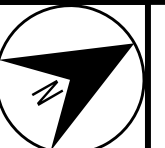 750 N. Greenfield Place, Garner, NC 27529	Prepared for the Office of: Greenville Signal System Communications Cable and Conduit Routing Plans		 DocuSigned by: <i>Steven G. Haynie</i> 7/15/2025
	DIVISION 2 PITT COUNTY GREENVILLE		
	PLAN DATE: July 2025	REVIEWED BY: S.G. Haynie	
	PREPARED BY: A.M. Kollar	REVIEWED BY:	
	REVISIONS	INIT.	DATE

CADD Filename: U5875_sig_scp_08.dgn