


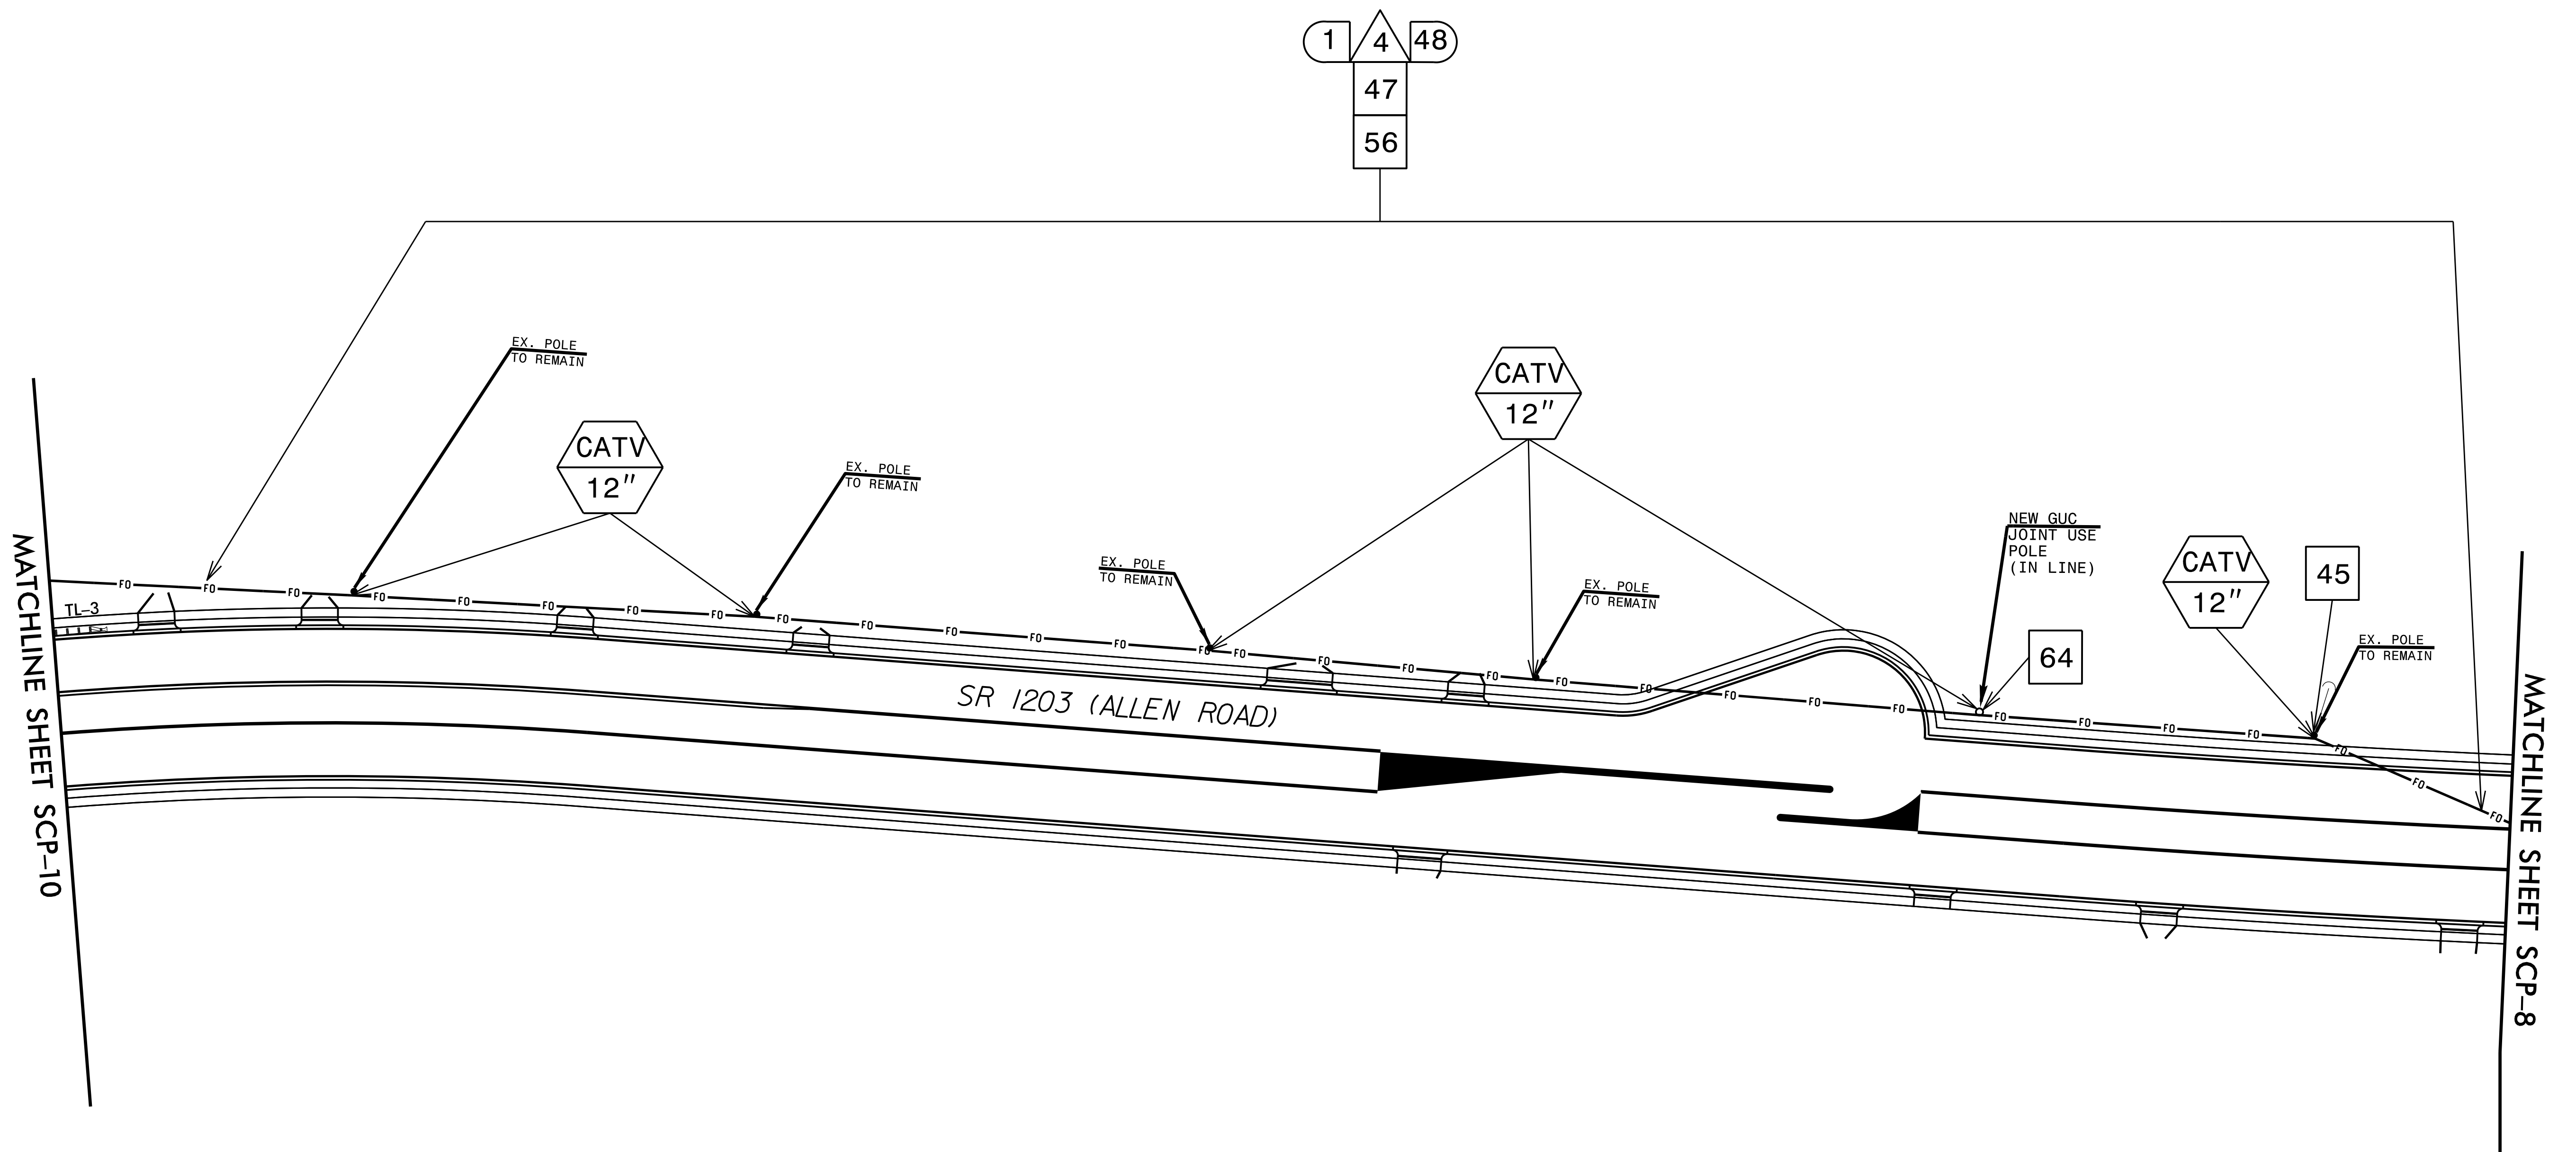

RS&H
NC FIRM LICENSE No: F-0493
8521 SIX FORKS ROAD, SUITE 400
RALEIGH, NC 27615
(919) 926-4100

Prepared for the Office of:  750 N. Greenfield Pkwy., Garner, NC 27529 	Greenville Signal System Communications Cable and Conduit Routing Plans	SEAL 															
<table border="1" style="width: 100%; border-collapse: collapse;"> <tr> <td style="width: 33%;">DIVISION 2</td> <td style="width: 33%;">PITT COUNTY</td> <td style="width: 33%;">GREENVILLE</td> </tr> <tr> <td>PLAN DATE: July 2025</td> <td colspan="2">REVIEWED BY: S.G. Haynie</td> </tr> <tr> <td>PREPARED BY: A.M. Kollar</td> <td colspan="2">REVIEWED BY: _____</td> </tr> </table>			DIVISION 2	PITT COUNTY	GREENVILLE	PLAN DATE: July 2025	REVIEWED BY: S.G. Haynie		PREPARED BY: A.M. Kollar	REVIEWED BY: _____							
DIVISION 2	PITT COUNTY	GREENVILLE															
PLAN DATE: July 2025	REVIEWED BY: S.G. Haynie																
PREPARED BY: A.M. Kollar	REVIEWED BY: _____																
<table border="1" style="width: 100%; border-collapse: collapse;"> <tr> <td style="width: 60%;">REVISIONS</td> <td style="width: 10%;">INIT.</td> <td style="width: 30%;">DATE</td> </tr> <tr> <td> </td> <td> </td> <td> </td> </tr> </table>			REVISIONS	INIT.	DATE												
REVISIONS	INIT.	DATE															
DocuSigned by  Steven G. Haynie 7/15/2025																	
SIGNATURE _____ DATE _____																	
CADD Filename: U5675_slg_esc_10.dwg																	