


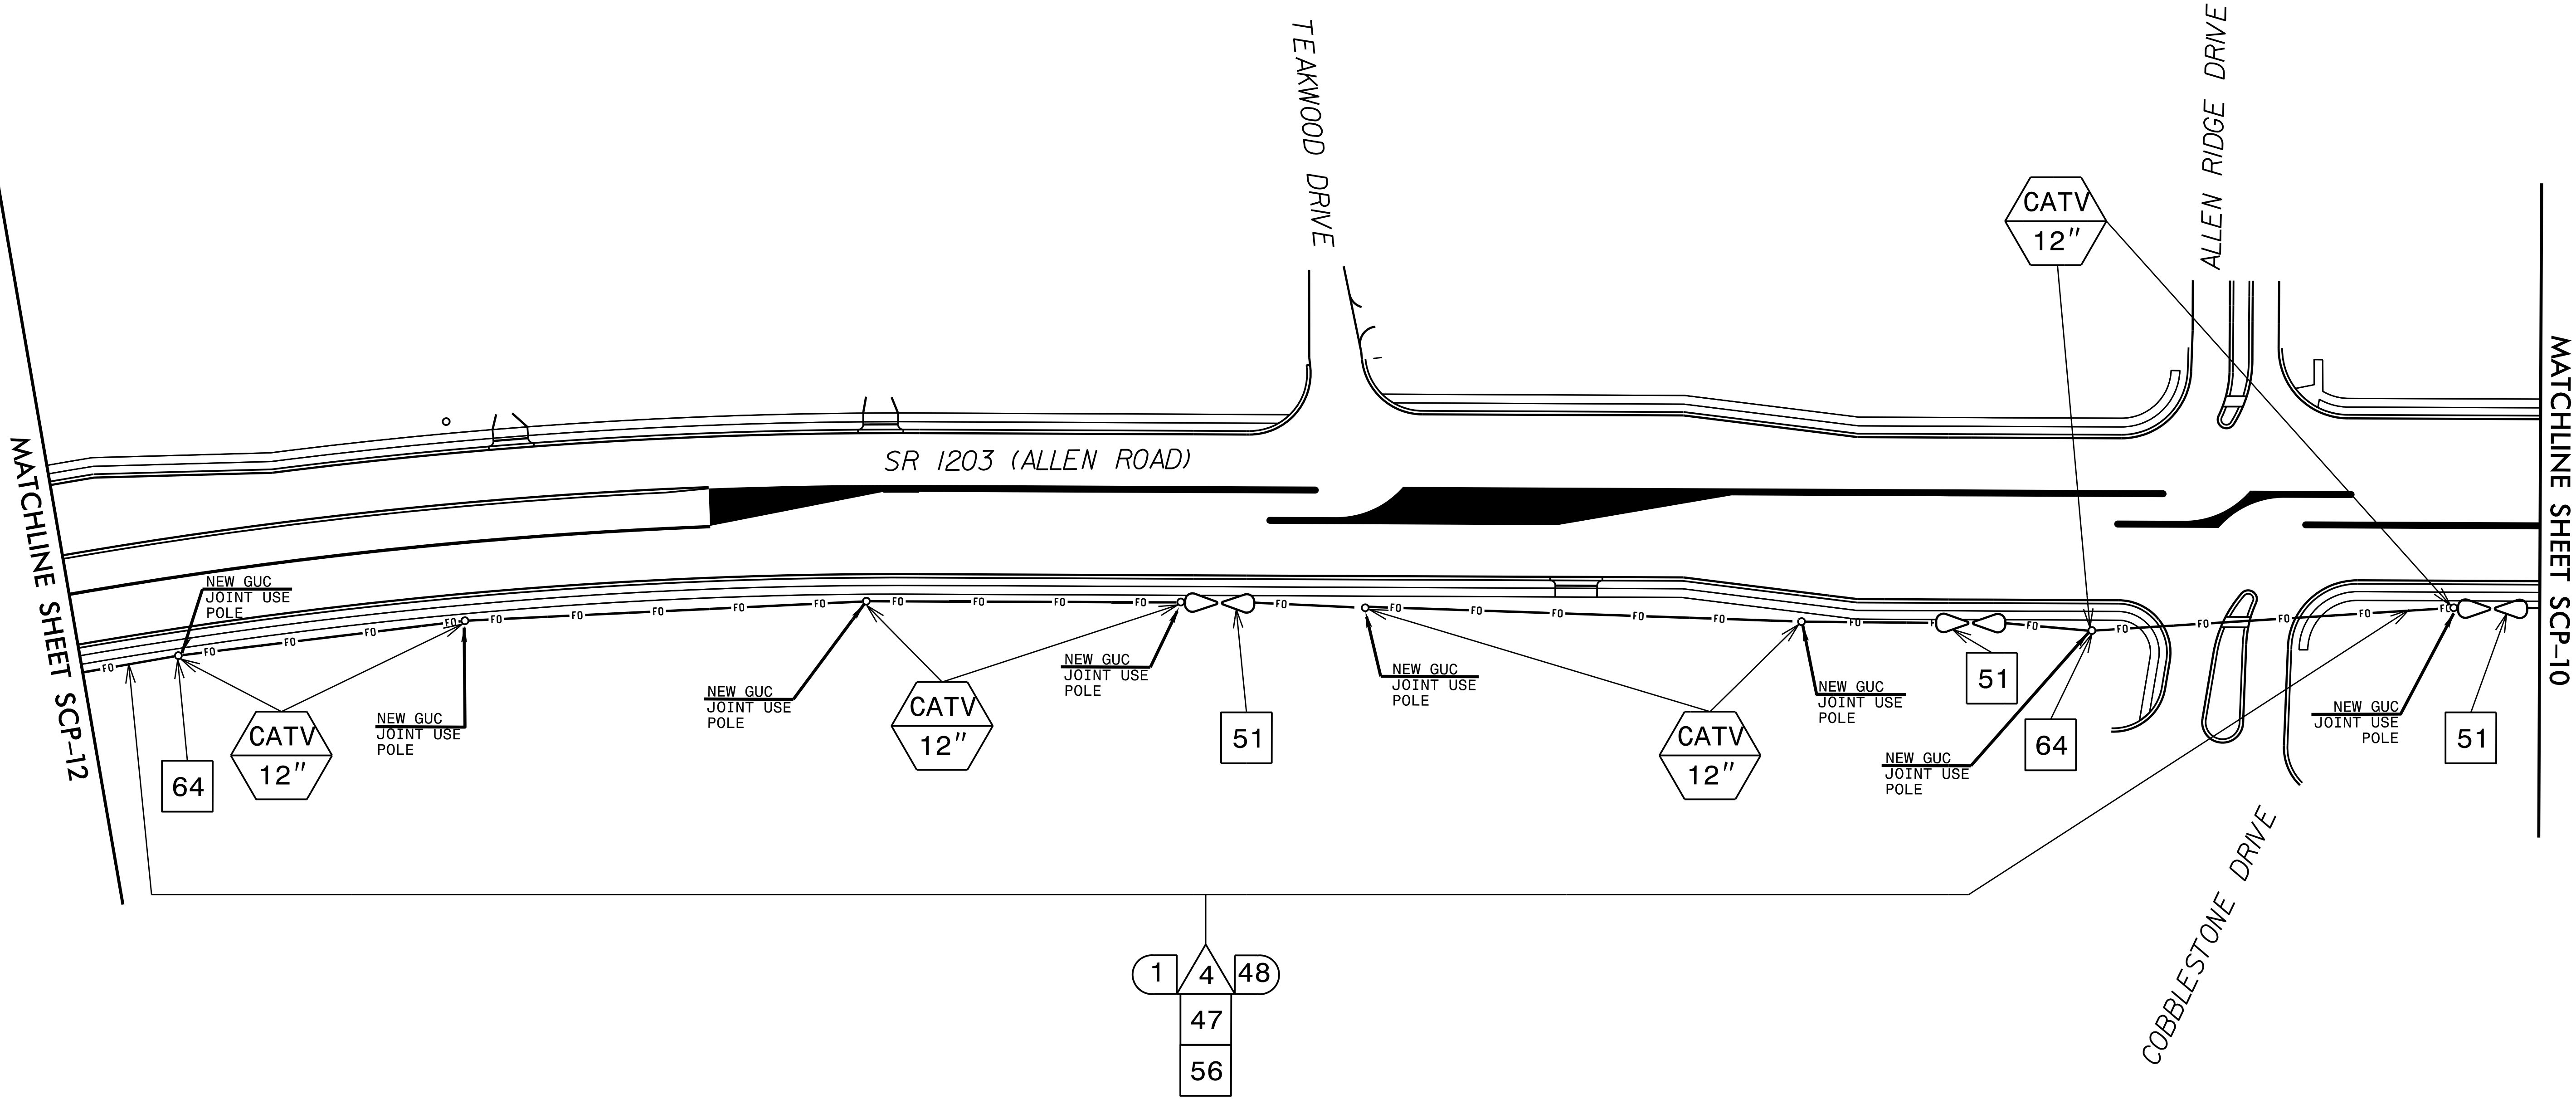

66  
65  
64  
63  
62  
61  
60  
59  
58  
57  
56  
55  
54  
53  
52  
51  
50  
49  
48  
47  
46  
45  
44  
43  
42  
41  
40  
39  
38  
37  
36  
35  
34  
33  
32  
31  
30  
29  
28  
27  
26  
25  
24  
23  
22  
21  
20  
19  
18  
17  
16  
15  
14  
13  
12  
11  
10  
9  
8  
7  
6  
5  
4  
3  
2  
1

**RS&H**  
NC FIRM LICENSE No: F-0493  
8521 SIX FORKS ROAD, SUITE 400  
RALEIGH, NC 27615  
(919) 926-4100

| <div>Prepared for the Office of:<br/><br/>750 N. Greenfield Place, Garner, NC 27529</div>   | <b>Greenville Signal System<br/>Communications Cable and<br/>Conduit Routing Plans</b> |                                                       | <div>SEAL<br/><br/>STEVEN G. HAYNIE<br/>Professional Engineer<br/>Seal No. 029531</div> |      |  |  |  |  |  |  |  |  |  |                                                          |  |      |  |
|---|----------------------------------------------------------------------------------------|-------------------------------------------------------|-----------------------------------------------------------------------------------------|------|--|--|--|--|--|--|--|--|--|----------------------------------------------------------|--|------|--|
|   | DIVISION 2    PITT COUNTY    GREENVILLE                                                |                                                       |                                                                                         |      |  |  |  |  |  |  |  |  |  |                                                          |  |      |  |
|   | PLAN DATE: July 2025                                                                   | REVIEWED BY: S.G. Haynie                              |                                                                                         |      |  |  |  |  |  |  |  |  |  |                                                          |  |      |  |
|   | PREPARED BY: A.M. Kollar                                                               | REVIEWED BY:                                          |                                                                                         |      |  |  |  |  |  |  |  |  |  |                                                          |  |      |  |
| <table><thead><tr><th>REVISIONS</th><th>INIT.</th><th>DATE</th></tr></thead><tbody><tr><td> </td><td> </td><td> </td></tr><tr><td> </td><td> </td><td> </td></tr><tr><td> </td><td> </td><td> </td></tr></tbody></table> |                                                                                        | REVISIONS                                             | INIT.                                                                                   | DATE |  |  |  |  |  |  |  |  |  | <table><tr><td>DATE</td></tr><tr><td> </td></tr></table> |  | DATE |  |
| REVISIONS   | INIT.                                                                                  | DATE                                                  |                                                                                         |      |  |  |  |  |  |  |  |  |  |                                                          |  |      |  |
|   |                                                                                        |                                                       |                                                                                         |      |  |  |  |  |  |  |  |  |  |                                                          |  |      |  |
| DATE   |                                                                                        |                                                       |                                                                                         |      |  |  |  |  |  |  |  |  |  |                                                          |  |      |  |
|   |                                                                                        |                                                       |                                                                                         |      |  |  |  |  |  |  |  |  |  |                                                          |  |      |  |
| <div>DocuSign<br/>Signature of: <u>Steven G. Haynie</u> / 15/2025<br/>DATE</div>   |                                                                                        | <div>CADD Filename: <u>U5875_sig_scp_12.dgn</u></div> |                                                                                         |      |  |  |  |  |  |  |  |  |  |                                                          |  |      |  |