
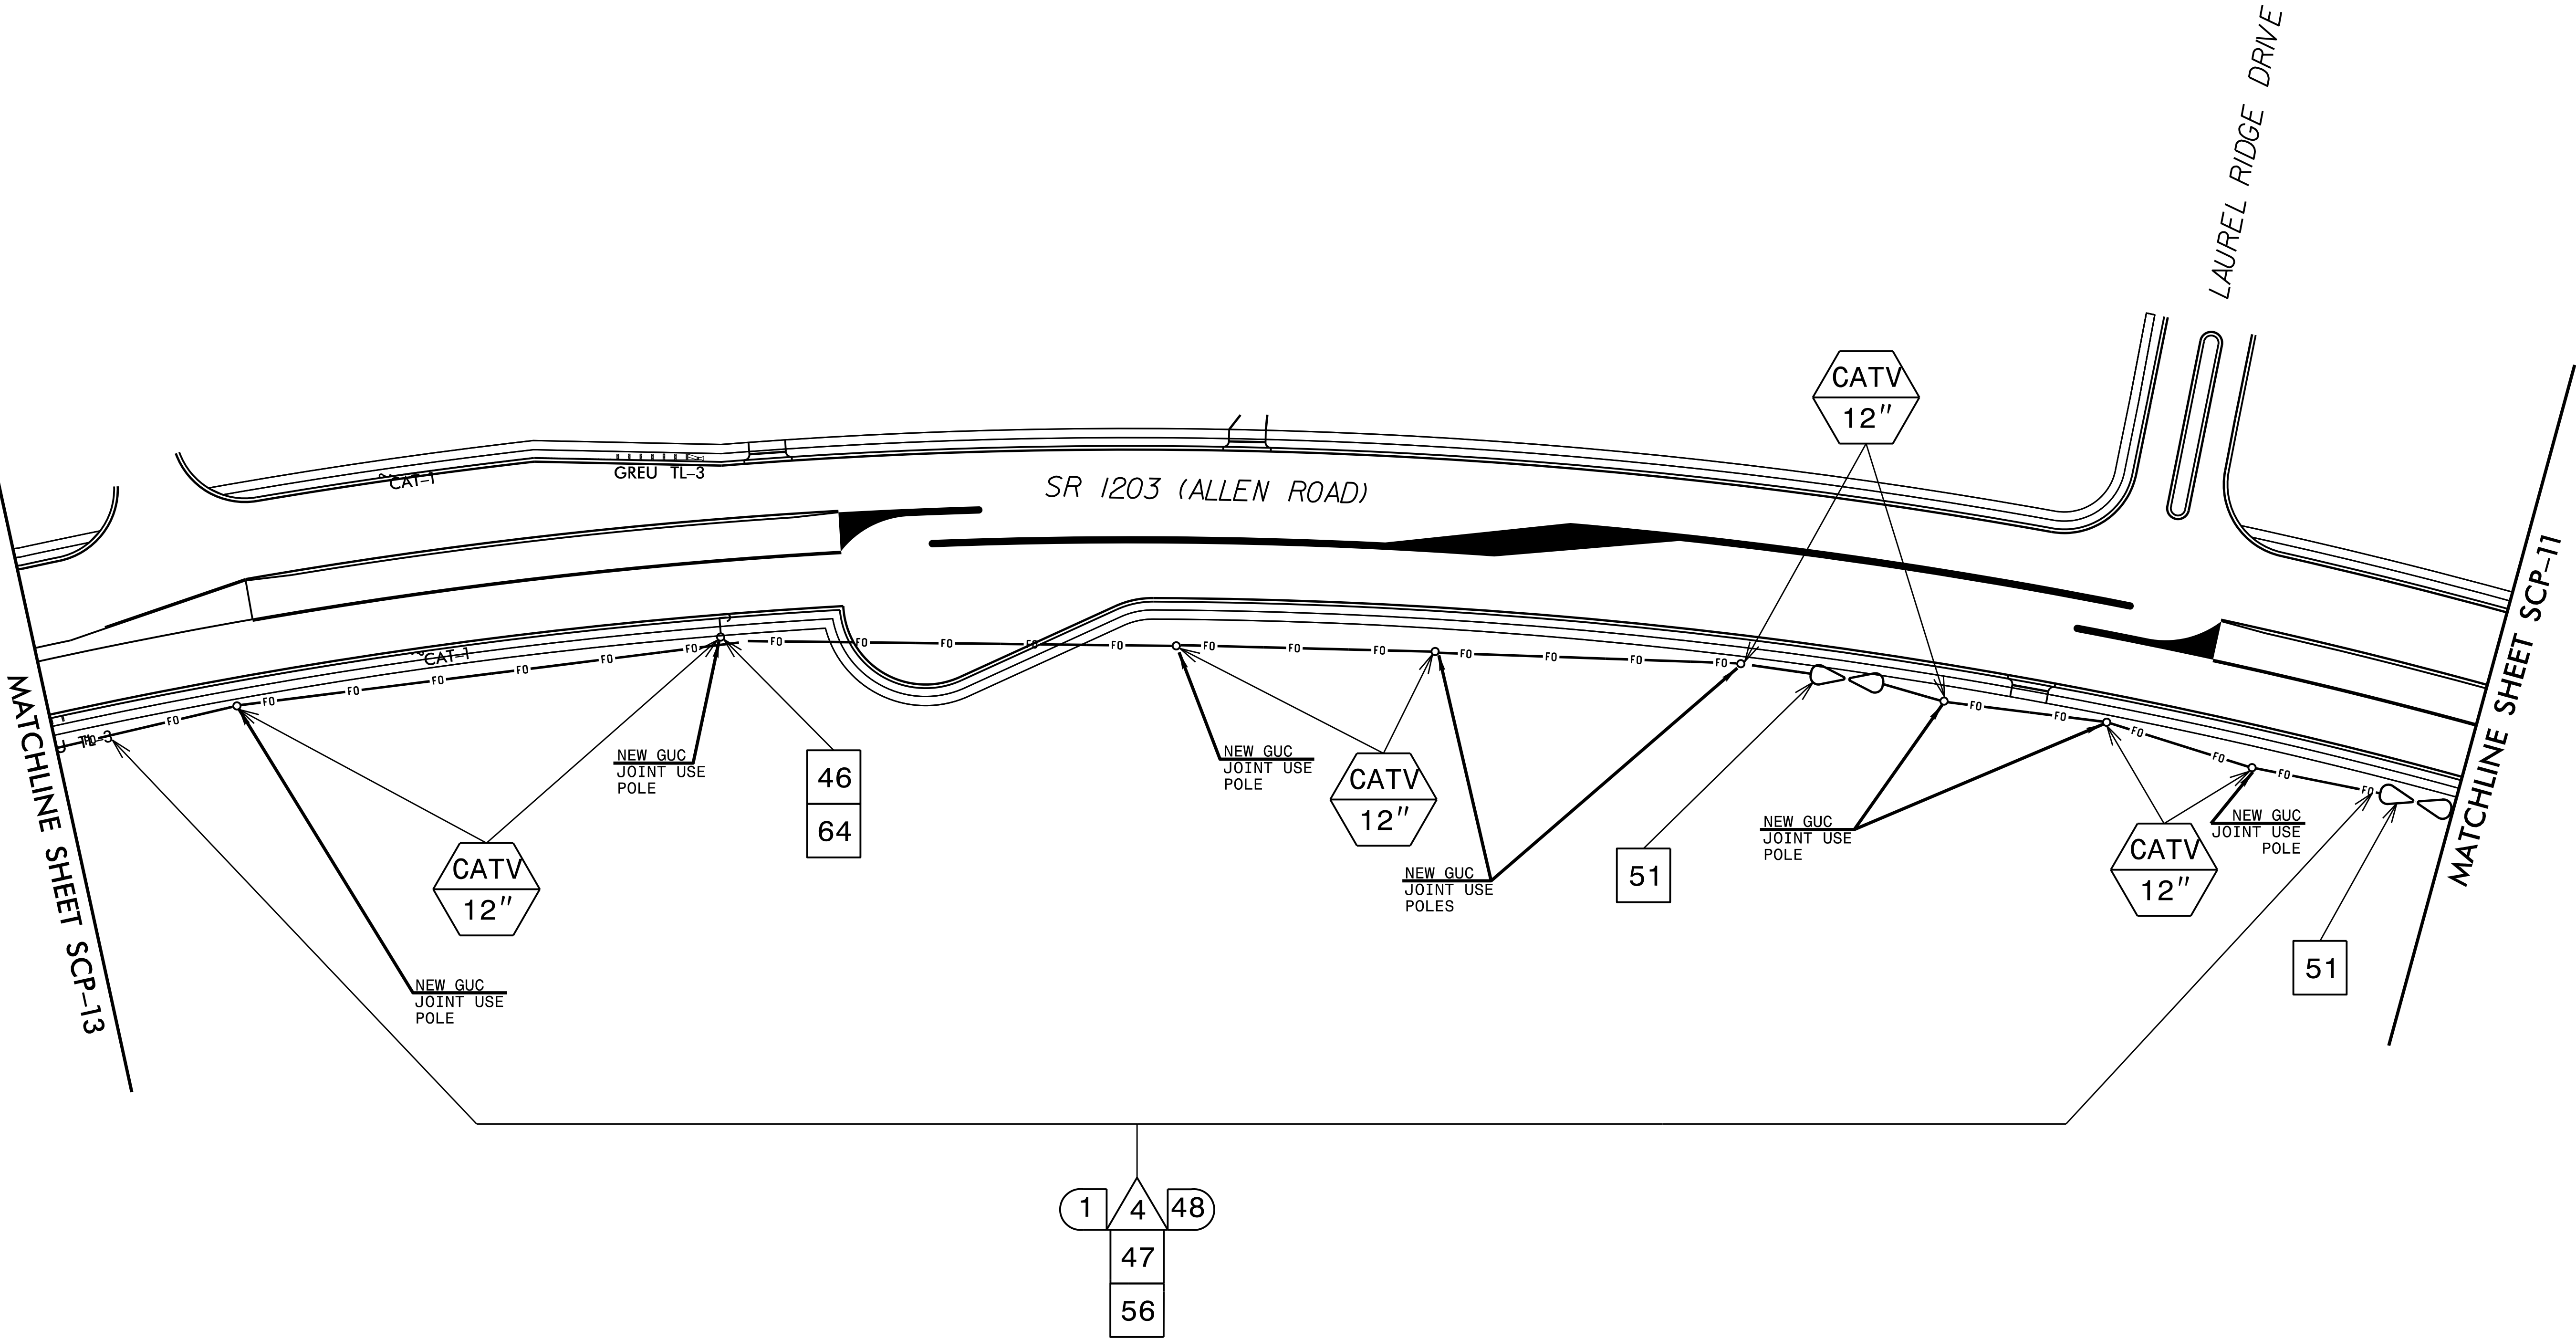


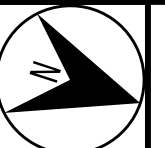

U-5875_sig_scp_13.dgn

RS&H
NC FIRM LICENSE No: F-0493
8521 SIX FORKS ROAD, SUITE 400
RALEIGH, NC 27615
(919) 926-4100

 750 N. Greenfield Place, Garner, NC 27529	Prepared for the Office of: Greenville Signal System Communications Cable and Conduit Routing Plans		 SEAL 029531 STEVEN G. HAYNIE
	DIVISION 2 PITT COUNTY GREENVILLE		
	PLAN DATE: July 2025	REVIEWED BY: S.G. Haynie	
	PREPARED BY: A.M. Kollar	REVIEWED BY:	
	REVISIONS	INIT.	DATE

DocuSigned by:
Steven G. Haynie
DATE: 7/15/2025
CADD Filename: U5875_sig_scp_13.dgn