


PROJECT REFERENCE NO.	SHEET NO.
U-5875	SCP-16

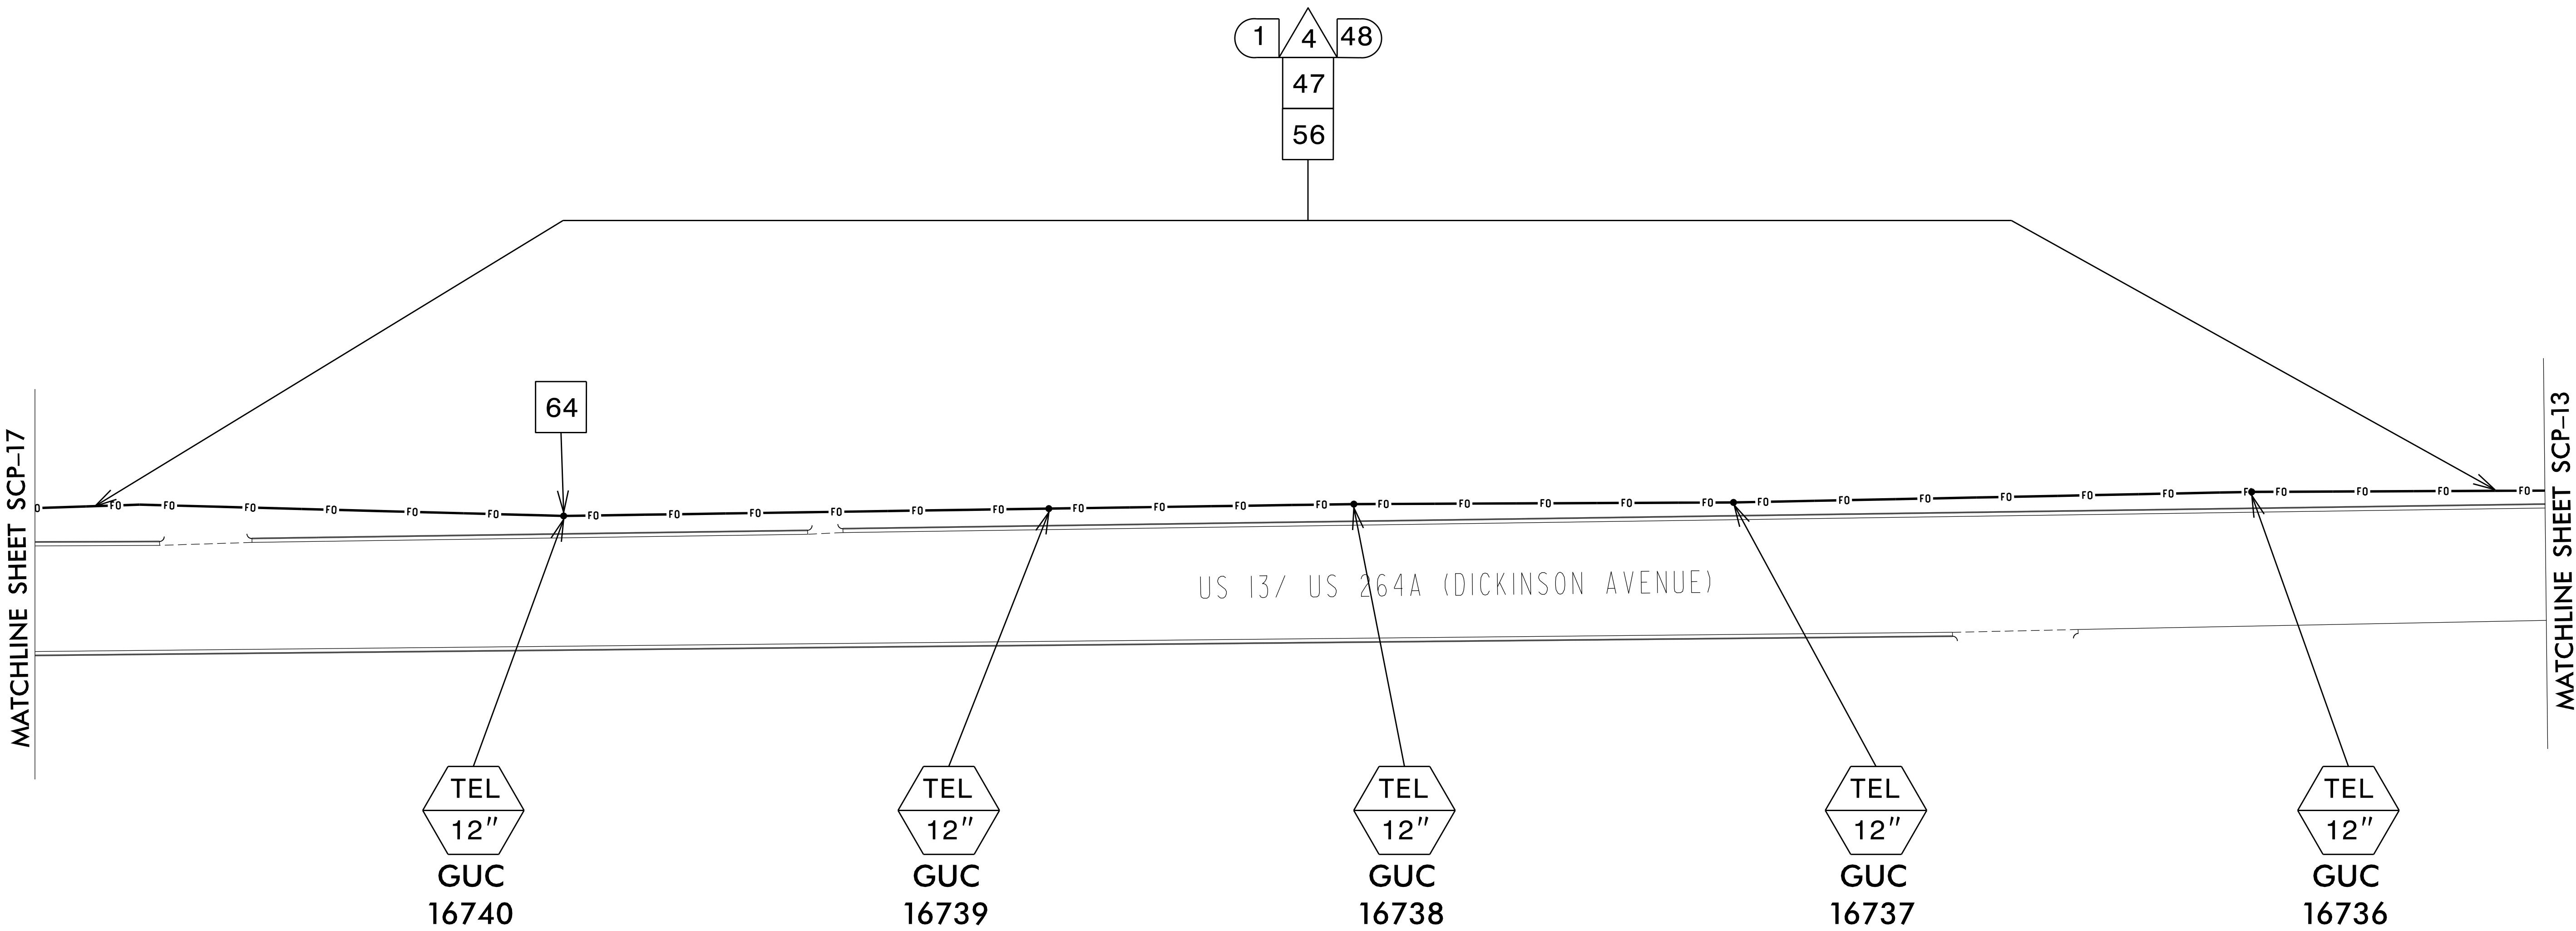

\$\$\$\$\$SYTIME\$\$\$\$\$
\$\$\$\$\$\$\$\$\$\$DGN\$\$\$\$\$
\$\$\$\$\$USERNAME\$\$\$\$\$

RS&H
NC FIRM LICENSE No: F-0493
8521 SIX FORKS ROAD, SUITE 400
RALEIGH, NC 27615
(919) 926-4100

Prepared for the Offices of:

750 N. Greenfield Pkwy, Garner, NC 27526

Greenville Signal System
Communications Cable and
Conduit Routing Plans

Division 02 Pitt County Greenville

PLAN DATE: July 2025 REVIEWED BY: S.G. Haynie

PREPARED BY: A.M. Kollar REVIEWED BY:

REVISIONS	INIT.	DATE

SEAL

DocuSigned by:
Steven G. Haynie 7/15/2025

Sig. Inventory No: U-5875_sig_scp_17.dgn