


PROJECT REFERENCE NO.	SHEET NO.
U-5875	SCP-17

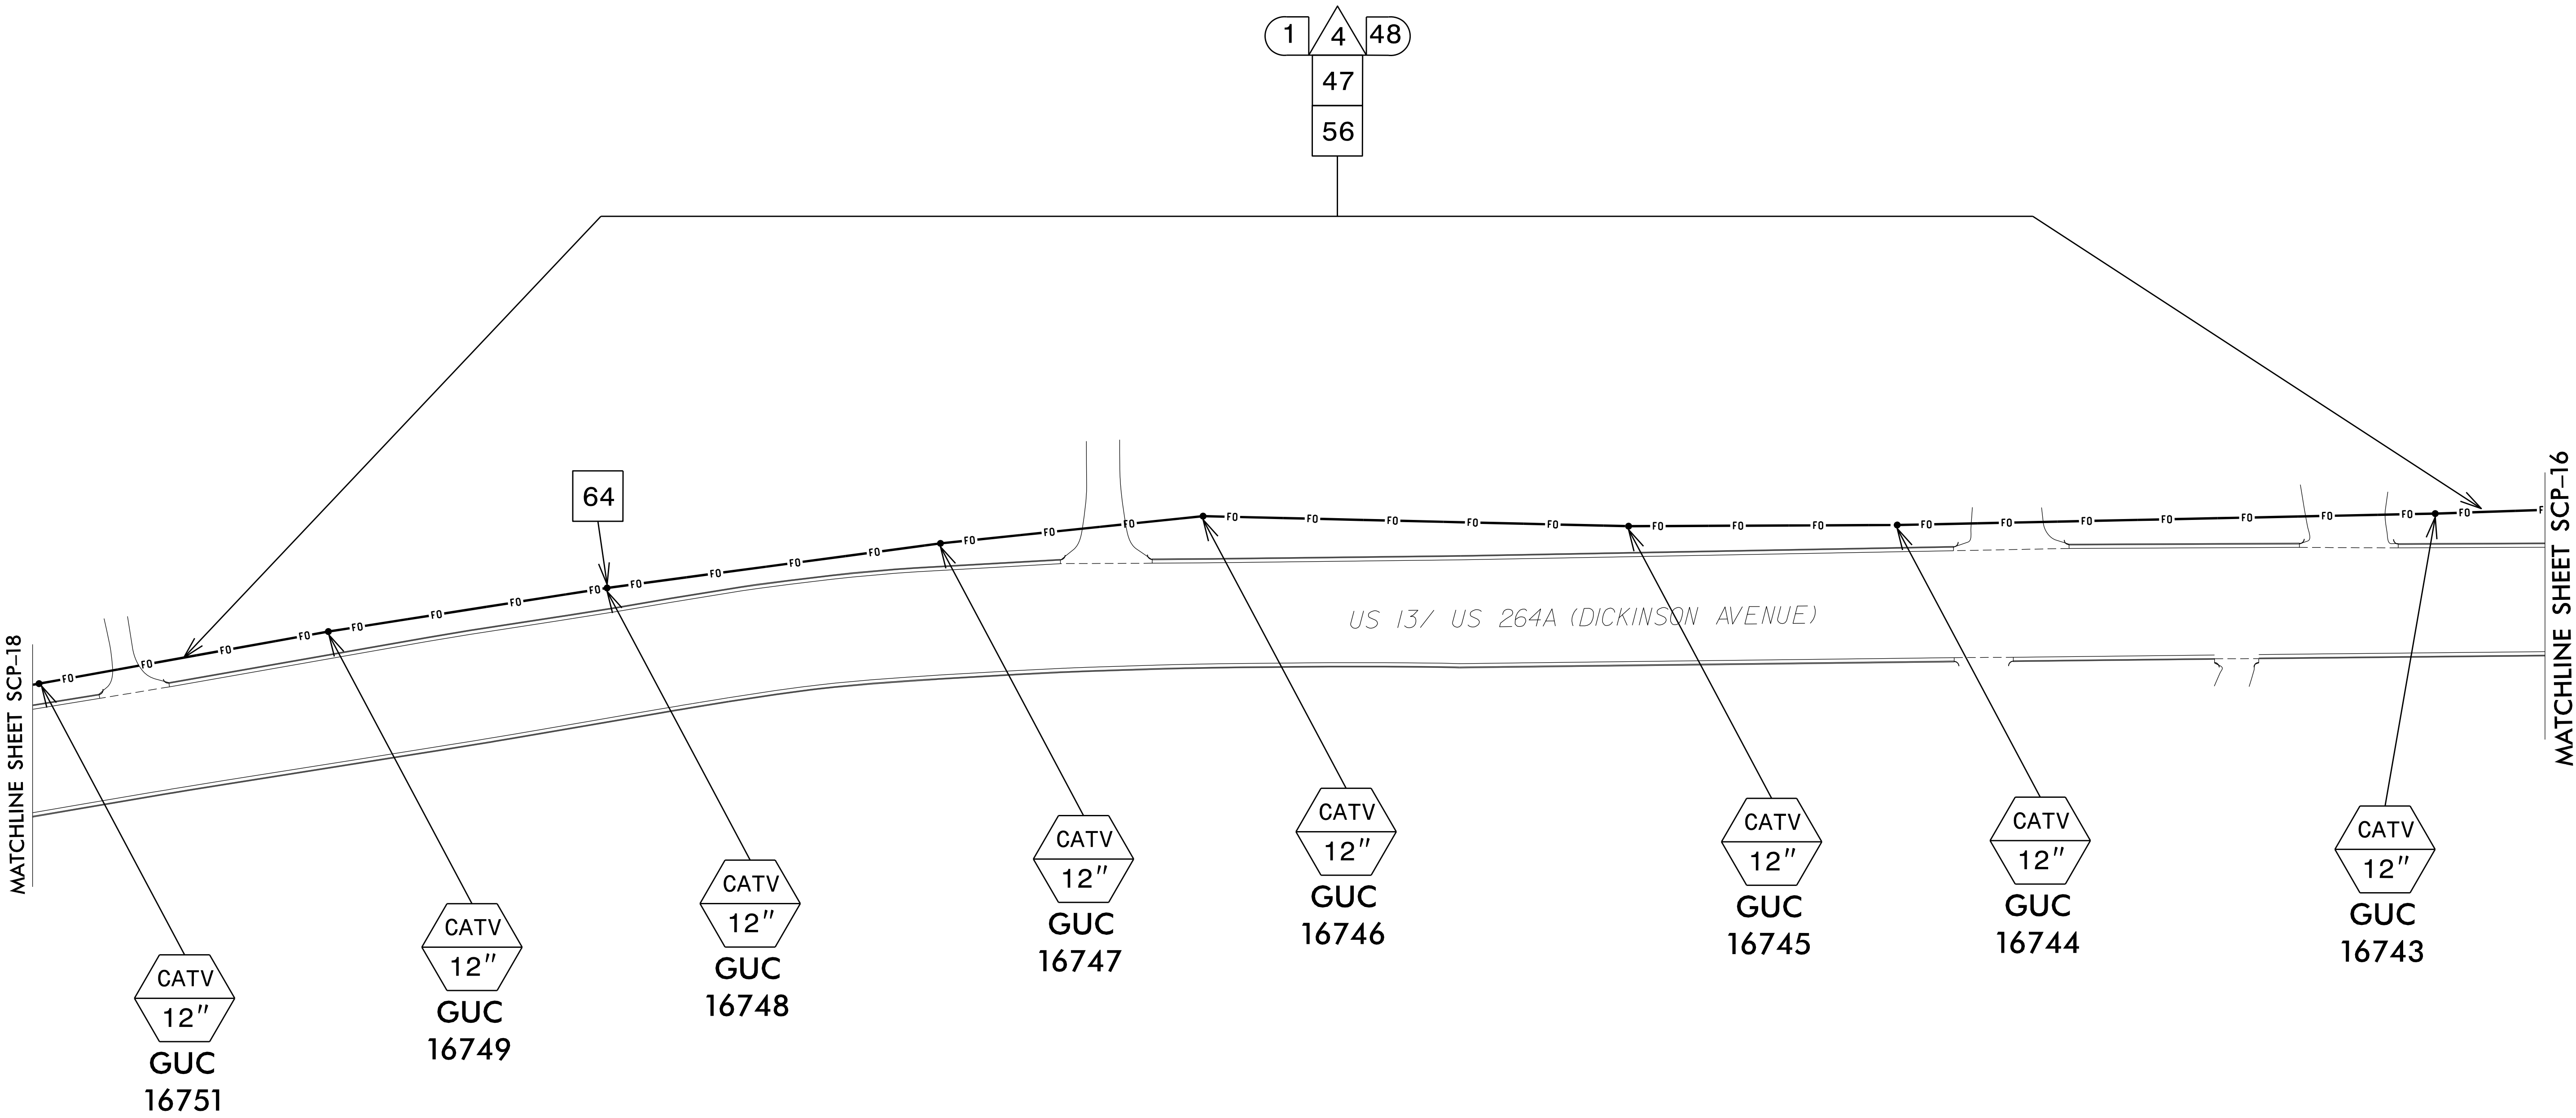

\$\$\$SYTIME\$\$\$\$
\$\$\$DOCS\$\$\$\$
\$\$\$USERNAME\$\$\$

RS&H
NC FIRM LICENSE No: F-0493
8521 SIX FORKS ROAD, SUITE 400
RALEIGH, NC 27615
(919) 926-4100

Prepared for the Offices of:

Transportation Mobility and Safety Division
DEPARTMENT OF TRANSPORTATION
Signal Design Section

750 N. Greenfield Pkwy, Garner, NC 27529

Greenville Signal System Communications Cable and Conduit Routing Plans			
Division 02		Pitt County	Greenville
PLAN DATE:	July 2025	REVIEWED BY:	S.G. Haynie
PREPARED BY:	A.M. Kollar	REVIEWED BY:	
REVISIONS	INIT.	DATE	

SEAL

NORTH CAROLINA
PROFESSIONAL
SEAL
029531
ENGINEER
STEVEN G. HAYNIE

DocuSigned by:
Steven G. Haynie 7/15/2025

SIGNATURE DATE

Sig. Inventory No: U-5875_sig_scp_18.dgn

DOCUMENT NOT CONSIDERED FINAL
UNLESS ALL SIGNATURES COMPLETED