


1. FIVE (5) DAYS PRIOR TO BEGINNING WORK ON THE SIGNAL SYSTEM, CONTACT THE NCDOT DIVISION 2 TRAFFIC ENGINEER AT (252) 439-2829 TO ARRANGE FOR THE DIVISION TO PROGRAM THE NEW FIELD ETHERNET SWITCHES WITH THE NECESSARY NETWORK CONFIGURATION DATA, INCLUDING BUT NOT LIMITED TO: THE PROJECT IP ADDRESS, DEFAULT GATEWAY, SUBNET MASK AND VLAN ID INFORMATION. NOTIFY THE DIVISION 2 TRAFFIC ENGINEER AFTER ALL WORK IS PERFORMED TO ENSURE THAT ALL FIBER CIRCUITS ARE FUNCTIONING PROPERLY. WORK IS NOT COMPLETE UNTIL THE SIGNAL SYSTEM IS OPERATIONAL.

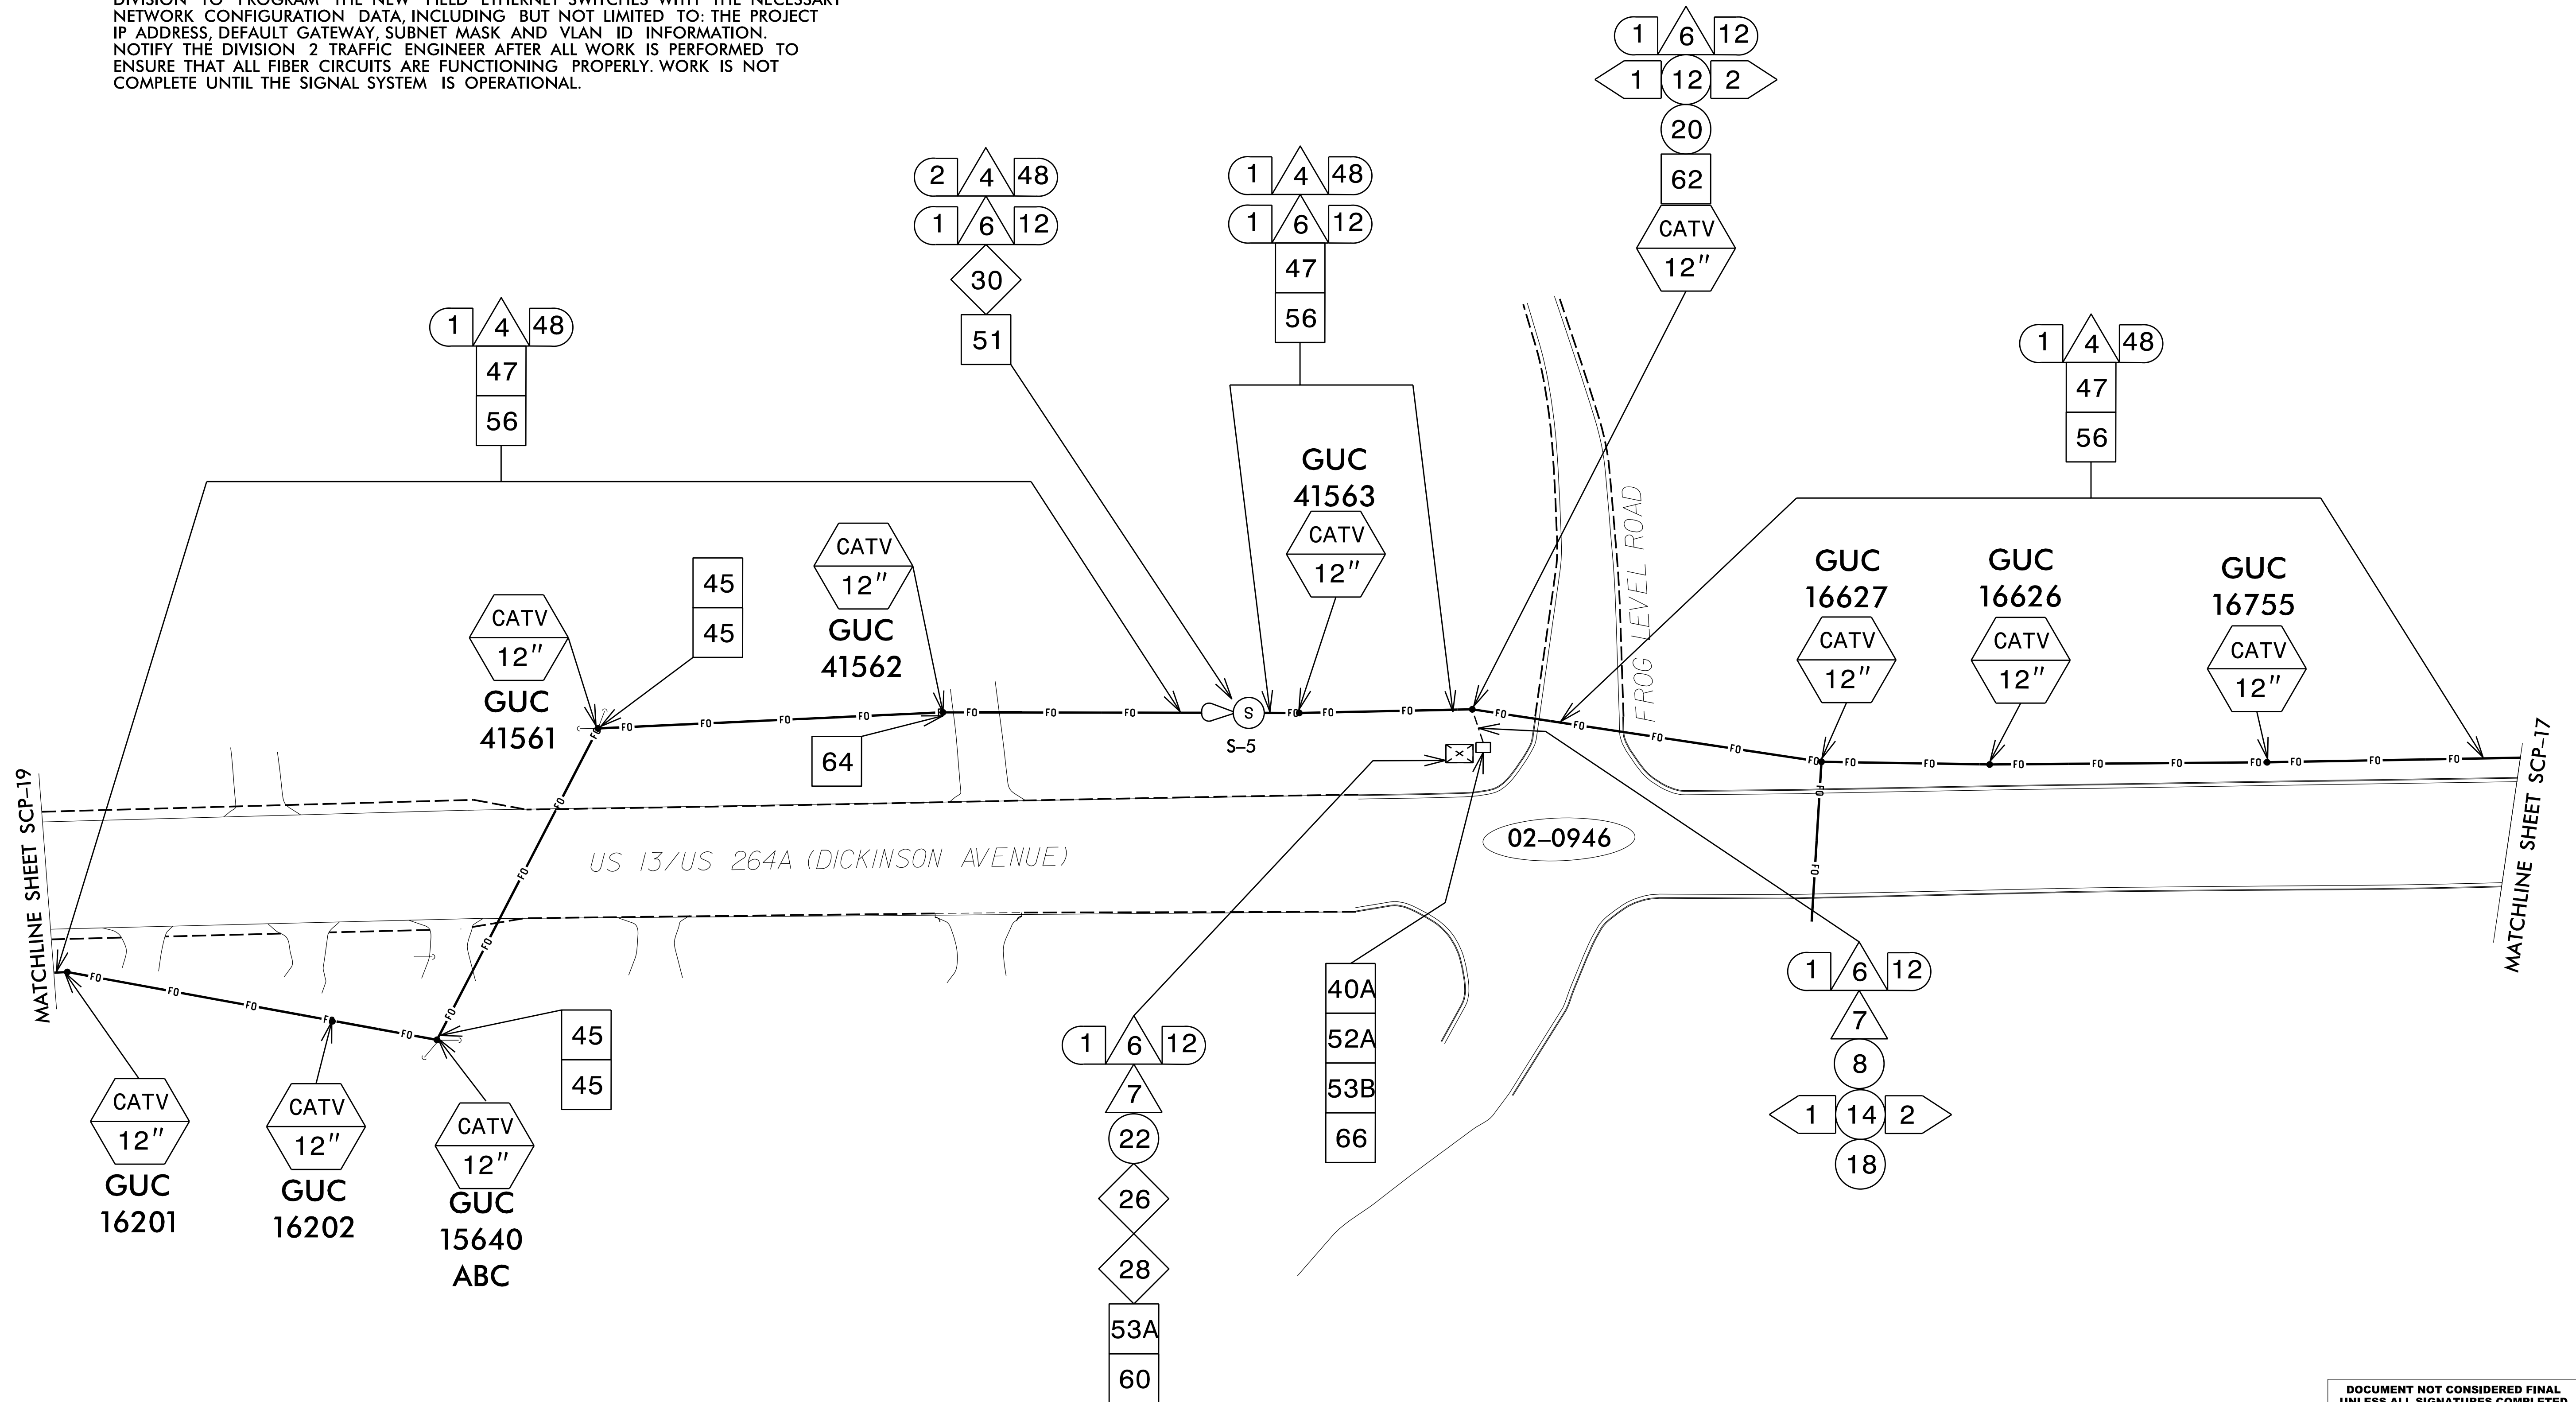

**DOCUMENT NOT CONSIDERED FINAL
UNLESS ALL SIGNATURES COMPLETED**

RS&H
NC FIRM LICENSE No: F-0493
8521 SIX FORKS ROAD, SUITE 400
RALEIGH, NC 27615
(919) 926-4100

Prepared for the Offices of:  Triangle Urban Mobility and Safety Division Department of North Carolina State of Transportation Signal Design Section	Greenville Signal System Communications Cable and Conduit Routing Plans	SEAL 
Division 02 Pitt County Greenville		
PLAN DATE: <u>July 2025</u> REVIEWED BY: <u>S.G. Haynie</u>		
PREPARED BY: <u>A.M. Kollar</u> REVIEWED BY: _____		
REVISIONS INIT. DATE		
	DocuSign <i>Steven G. Haynie</i> 7/22/2025 _____ SIGNATURE DATE	
Sig. Inventory No. U-5875_sig_scp_18.dgn		