


PROJECT REFERENCE NO.	SHEET NO.
U-5875	SCP-19

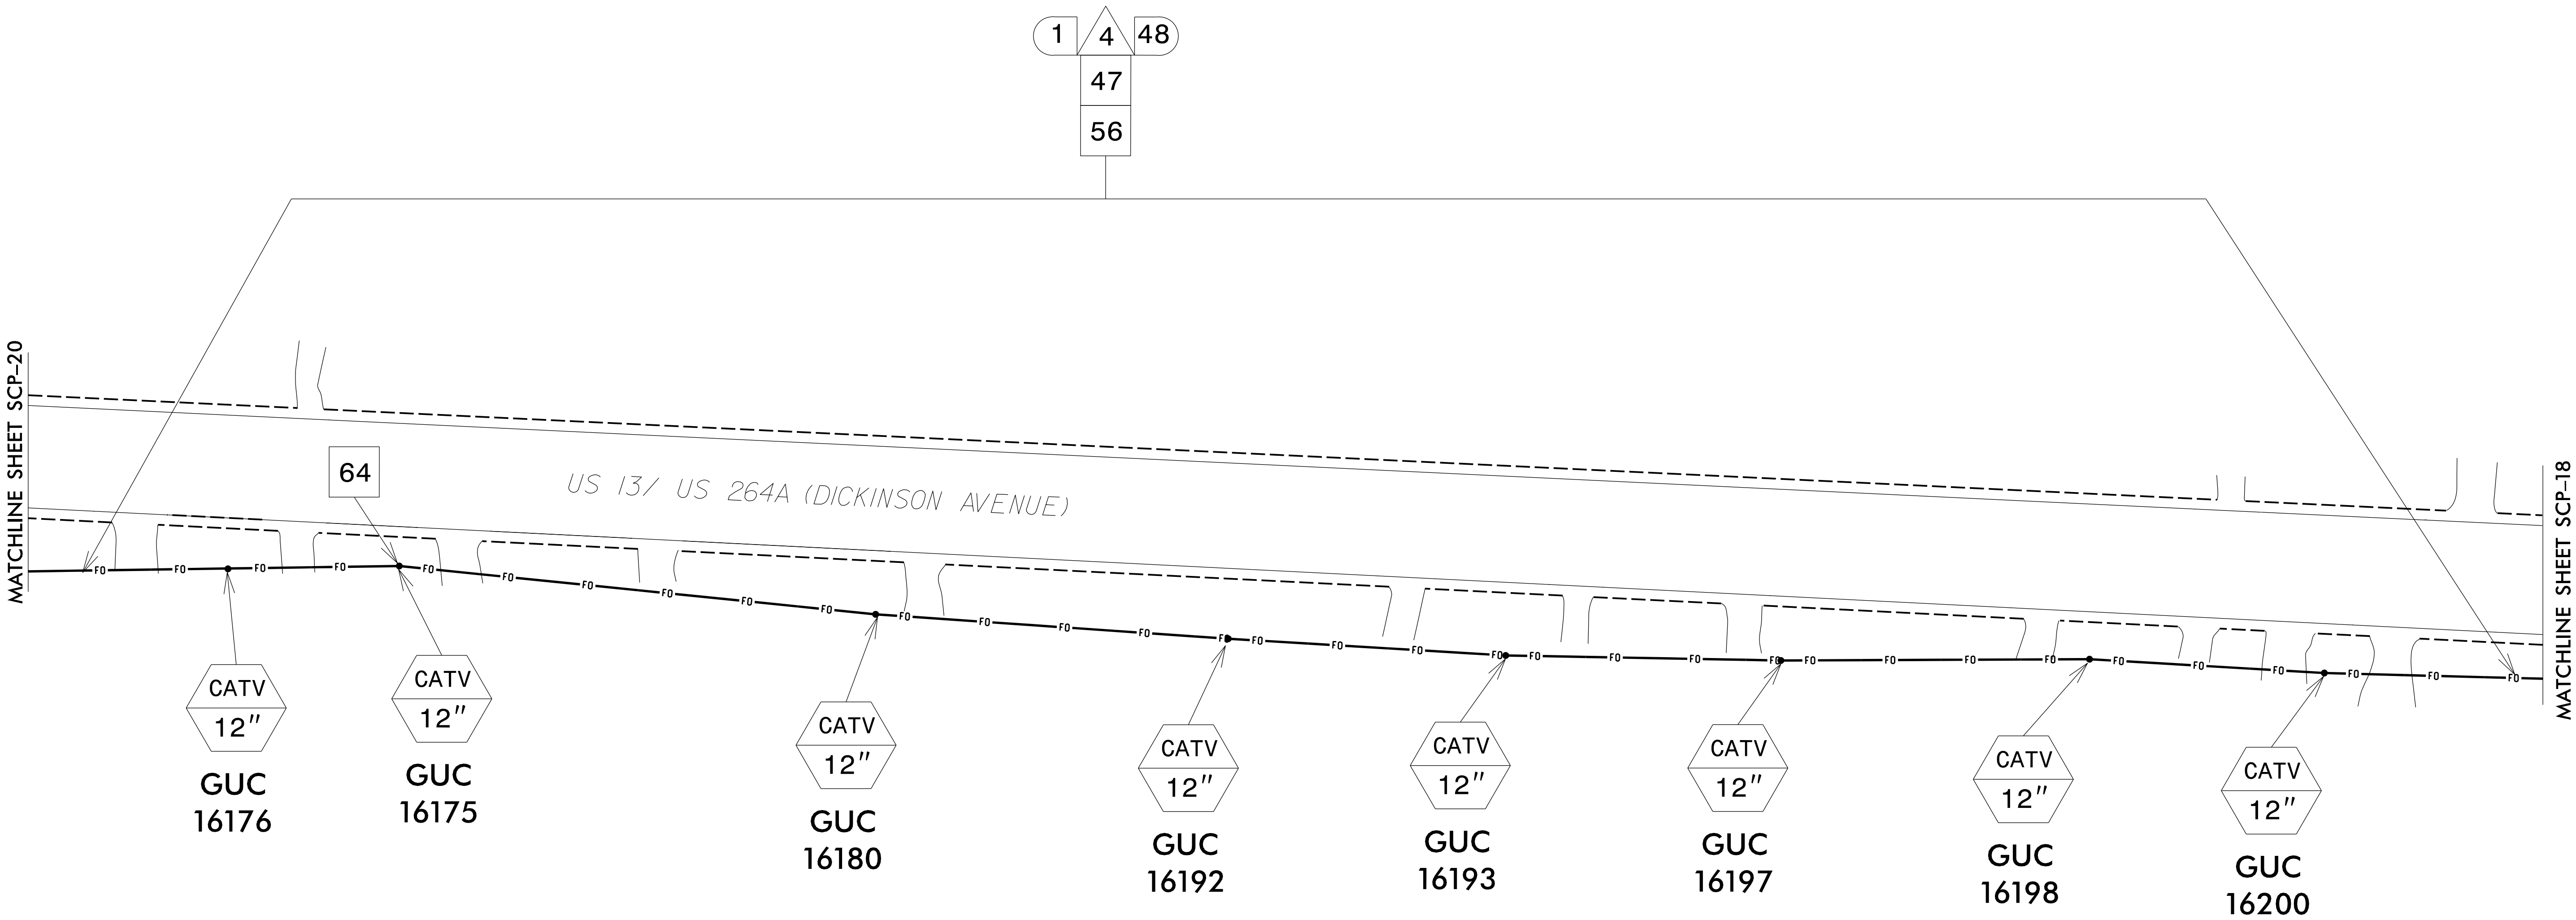

\$\$\$\$\$SYTIME\$\$\$\$\$
\$\$\$\$\$\$\$\$\$\$DOCS\$\$\$\$\$
\$\$\$\$\$USERNAME\$\$\$\$\$

RS&H
NC FIRM LICENSE No: F-0493
8521 SIX FORKS ROAD, SUITE 400
RALEIGH, NC 27615
(919) 926-4100



Greenville Signal System Communications Cable and Conduit Routing Plans			
Division 02		Pitt County	Greenville
PLAN DATE:	July 2025	REVIEWED BY:	S.G. Haynie
PREPARED BY:	A.M. Kollar	REVIEWED BY:	
REVISIONS	INIT.	DATE	

SEAL	
NORTH CAROLINA PROFESSIONAL SEAL 029531 ENGINEER STEVEN G. HAYNIE	
DocuSigned by: Steven G. Haynie 7/15/2025	
SIGNATURE	DATE
Sig. Inventory No:U-5875_sig_scp_20.dgn	

DOCUMENT NOT CONSIDERED FINAL
UNLESS ALL SIGNATURES COMPLETED