


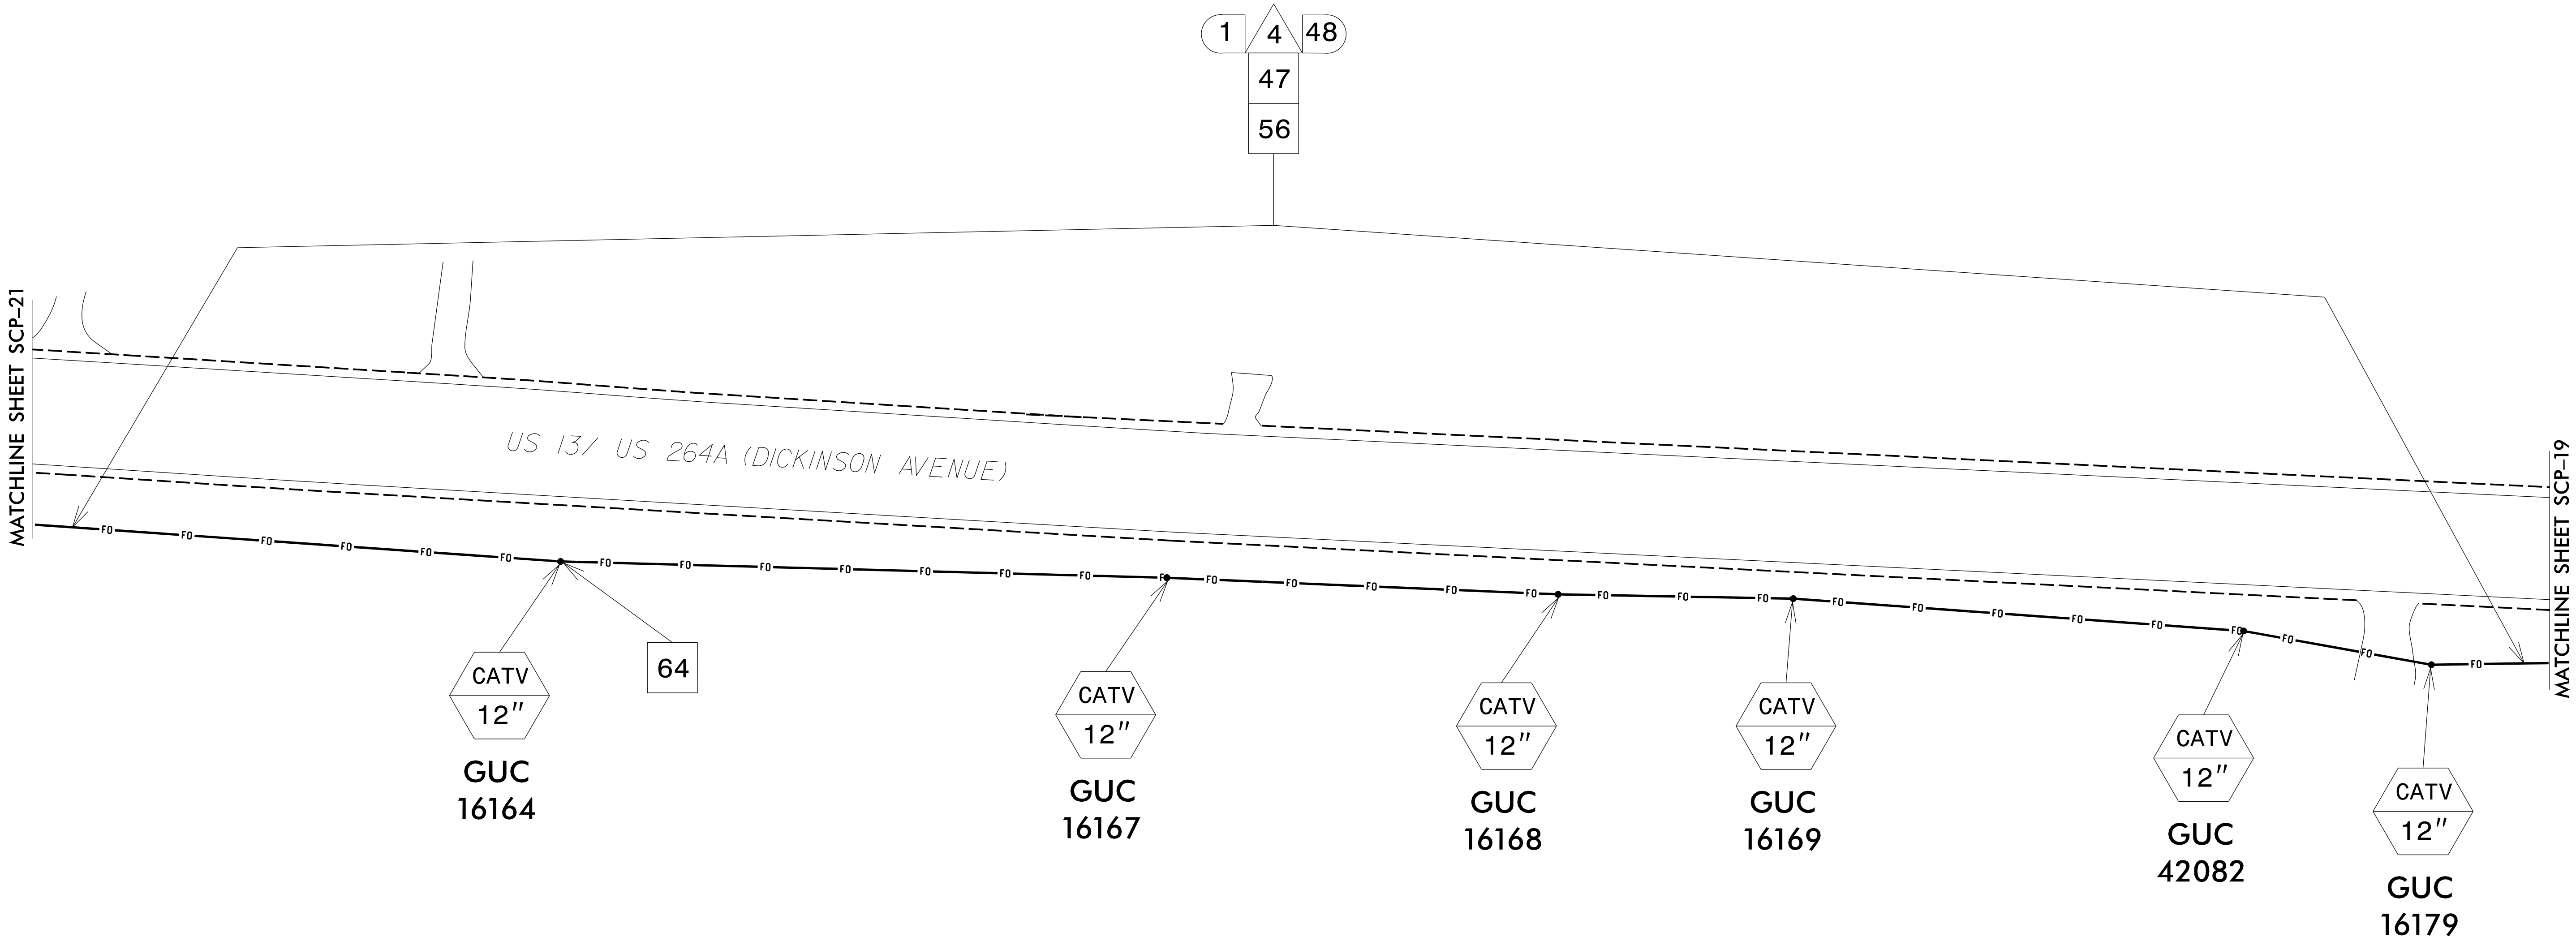

\$\$\$\$\$SYTIME\$\$\$\$\$
\$\$\$\$\$\$\$\$\$\$DOCS\$\$\$\$\$
\$\$\$\$\$USERNAME\$\$\$\$\$

RS&H
NC FIRM LICENSE No: F-0493
8521 SIX FORKS ROAD, SUITE 400
RALEIGH, NC 27615
(919) 926-4100

Prepared For the Offices of: NORTH CAROLINA DEPARTMENT OF TRANSPORTATION Signal Design Section 750 N. Greenfield Pkwy, Garner, NC 27526	Greenville Signal Systems Communications Cable and Conduit Routing Plans		SEAL NORTH CAROLINA PROFESSIONAL ENGINEER SEAL 029531 STEVEN G. HAYNIE
	Division 02 Pitt County Greenville		
	PLAN DATE: July 2025	REVIEWED BY: S.G. Haynie	
	PREPARED BY: A.M. Kollar	REVIEWED BY:	
	REVISIONS	INIT.	DATE
		DocuSigned by: STEVEN G. HAYNIE	
		Sig. Inventory No.U-5875_sig_scp_21.dgn	

DOCUMENT NOT CONSIDERED FINAL
UNLESS ALL SIGNATURES COMPLETED