

09/08/99



STATE	STATE PROJECT REFERENCE NO.	SHEET NO.	TOTAL SHEETS
N.C.	U-5875	RW01	26

TIP PROJECT: U-5875

STATE OF NORTH CAROLINA
DIVISION OF HIGHWAYS

SURVEY CONTROL, EXISTING CENTERLINES,
RIGHT OF WAY, EASEMENTS AND PROPERTY TIES

PITT

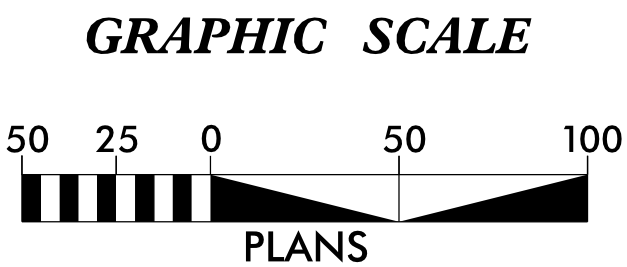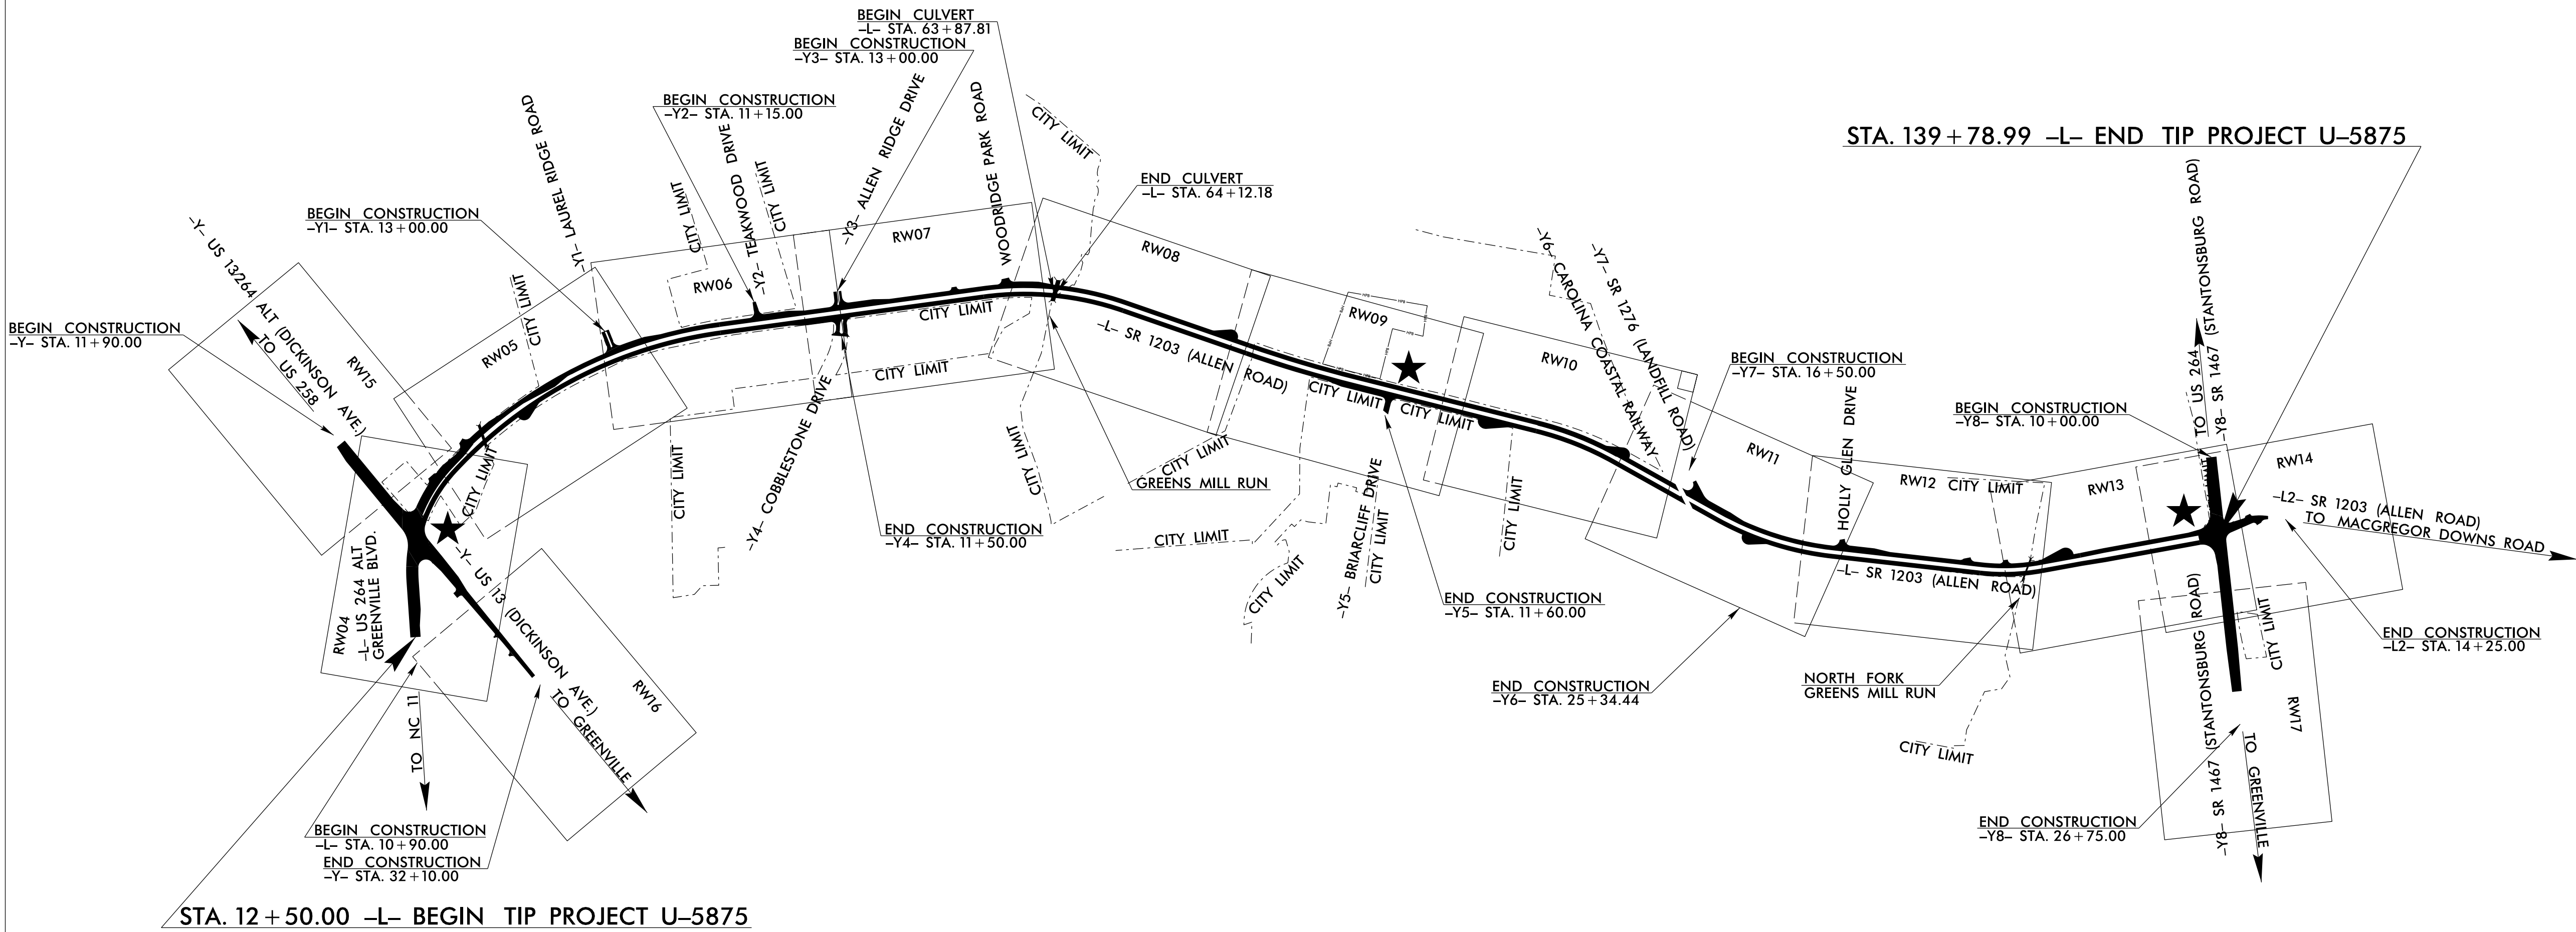

DATUM DESCRIPTION

THE LOCALIZED COORDINATE SYSTEM DEVELOPED FOR THIS PROJECT IS BASED ON THE STATE PLANE COORDINATES ESTABLISHED BY NCGS FOR MONUMENT "MARY" WITH NAD 83/NA 2011 STATE PLANE GRID COORDINATES OF NORTHING: 676,133.680(ft) EASTING: 2,467,304.200(ft) ELEVATION: 77.840(ft) THE AVERAGE COMBINED GRID FACTOR USED ON THIS PROJECT (GROUND TO GRID) IS: 0.999892150 THE N.C. LAMBERT GRID BEARING AND LOCALIZED HORIZONTAL GROUND DISTANCE FROM "MARY" TO -L- STATION 10+00.00 IS S 00-07°36.4" E 7,730.07(ft) ALL LINEAR DIMENSIONS ARE LOCALIZED HORIZONTAL DISTANCES VERTICAL DATUM USED IS NAVD 88

Prepared in the Office of:


JoynerKeeny, PLLC
1051 N. Winstead Avenue
Rocky Mount, NC 27804
252-977-3124
North Carolina Firm Number P-0551

2024 STANDARD SPECIFICATIONS

RIGHT OF WAY DATE:
APRIL 2018


LETTING DATE:
OCTOBER 21, 2025

PROFESSIONAL LAND SURVEYOR

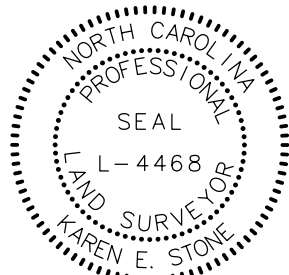


DocuSigned by:
Jason E. Stone
234356875145452
SIGNATURE:

6/2/2025
Date:

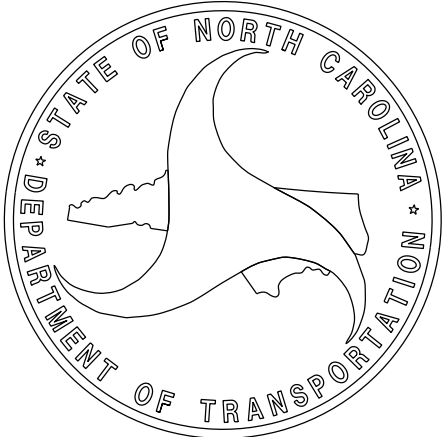

PROJECT REFERENCE NO.	SHEET NO.
U-5875	RW02C-1
Location and Surveys	

SURVEY CONTROL SHEET U-5875
W/EXISTING CENTERLINE ALIGNMENTS PRIOR TO CONSTRUCTION

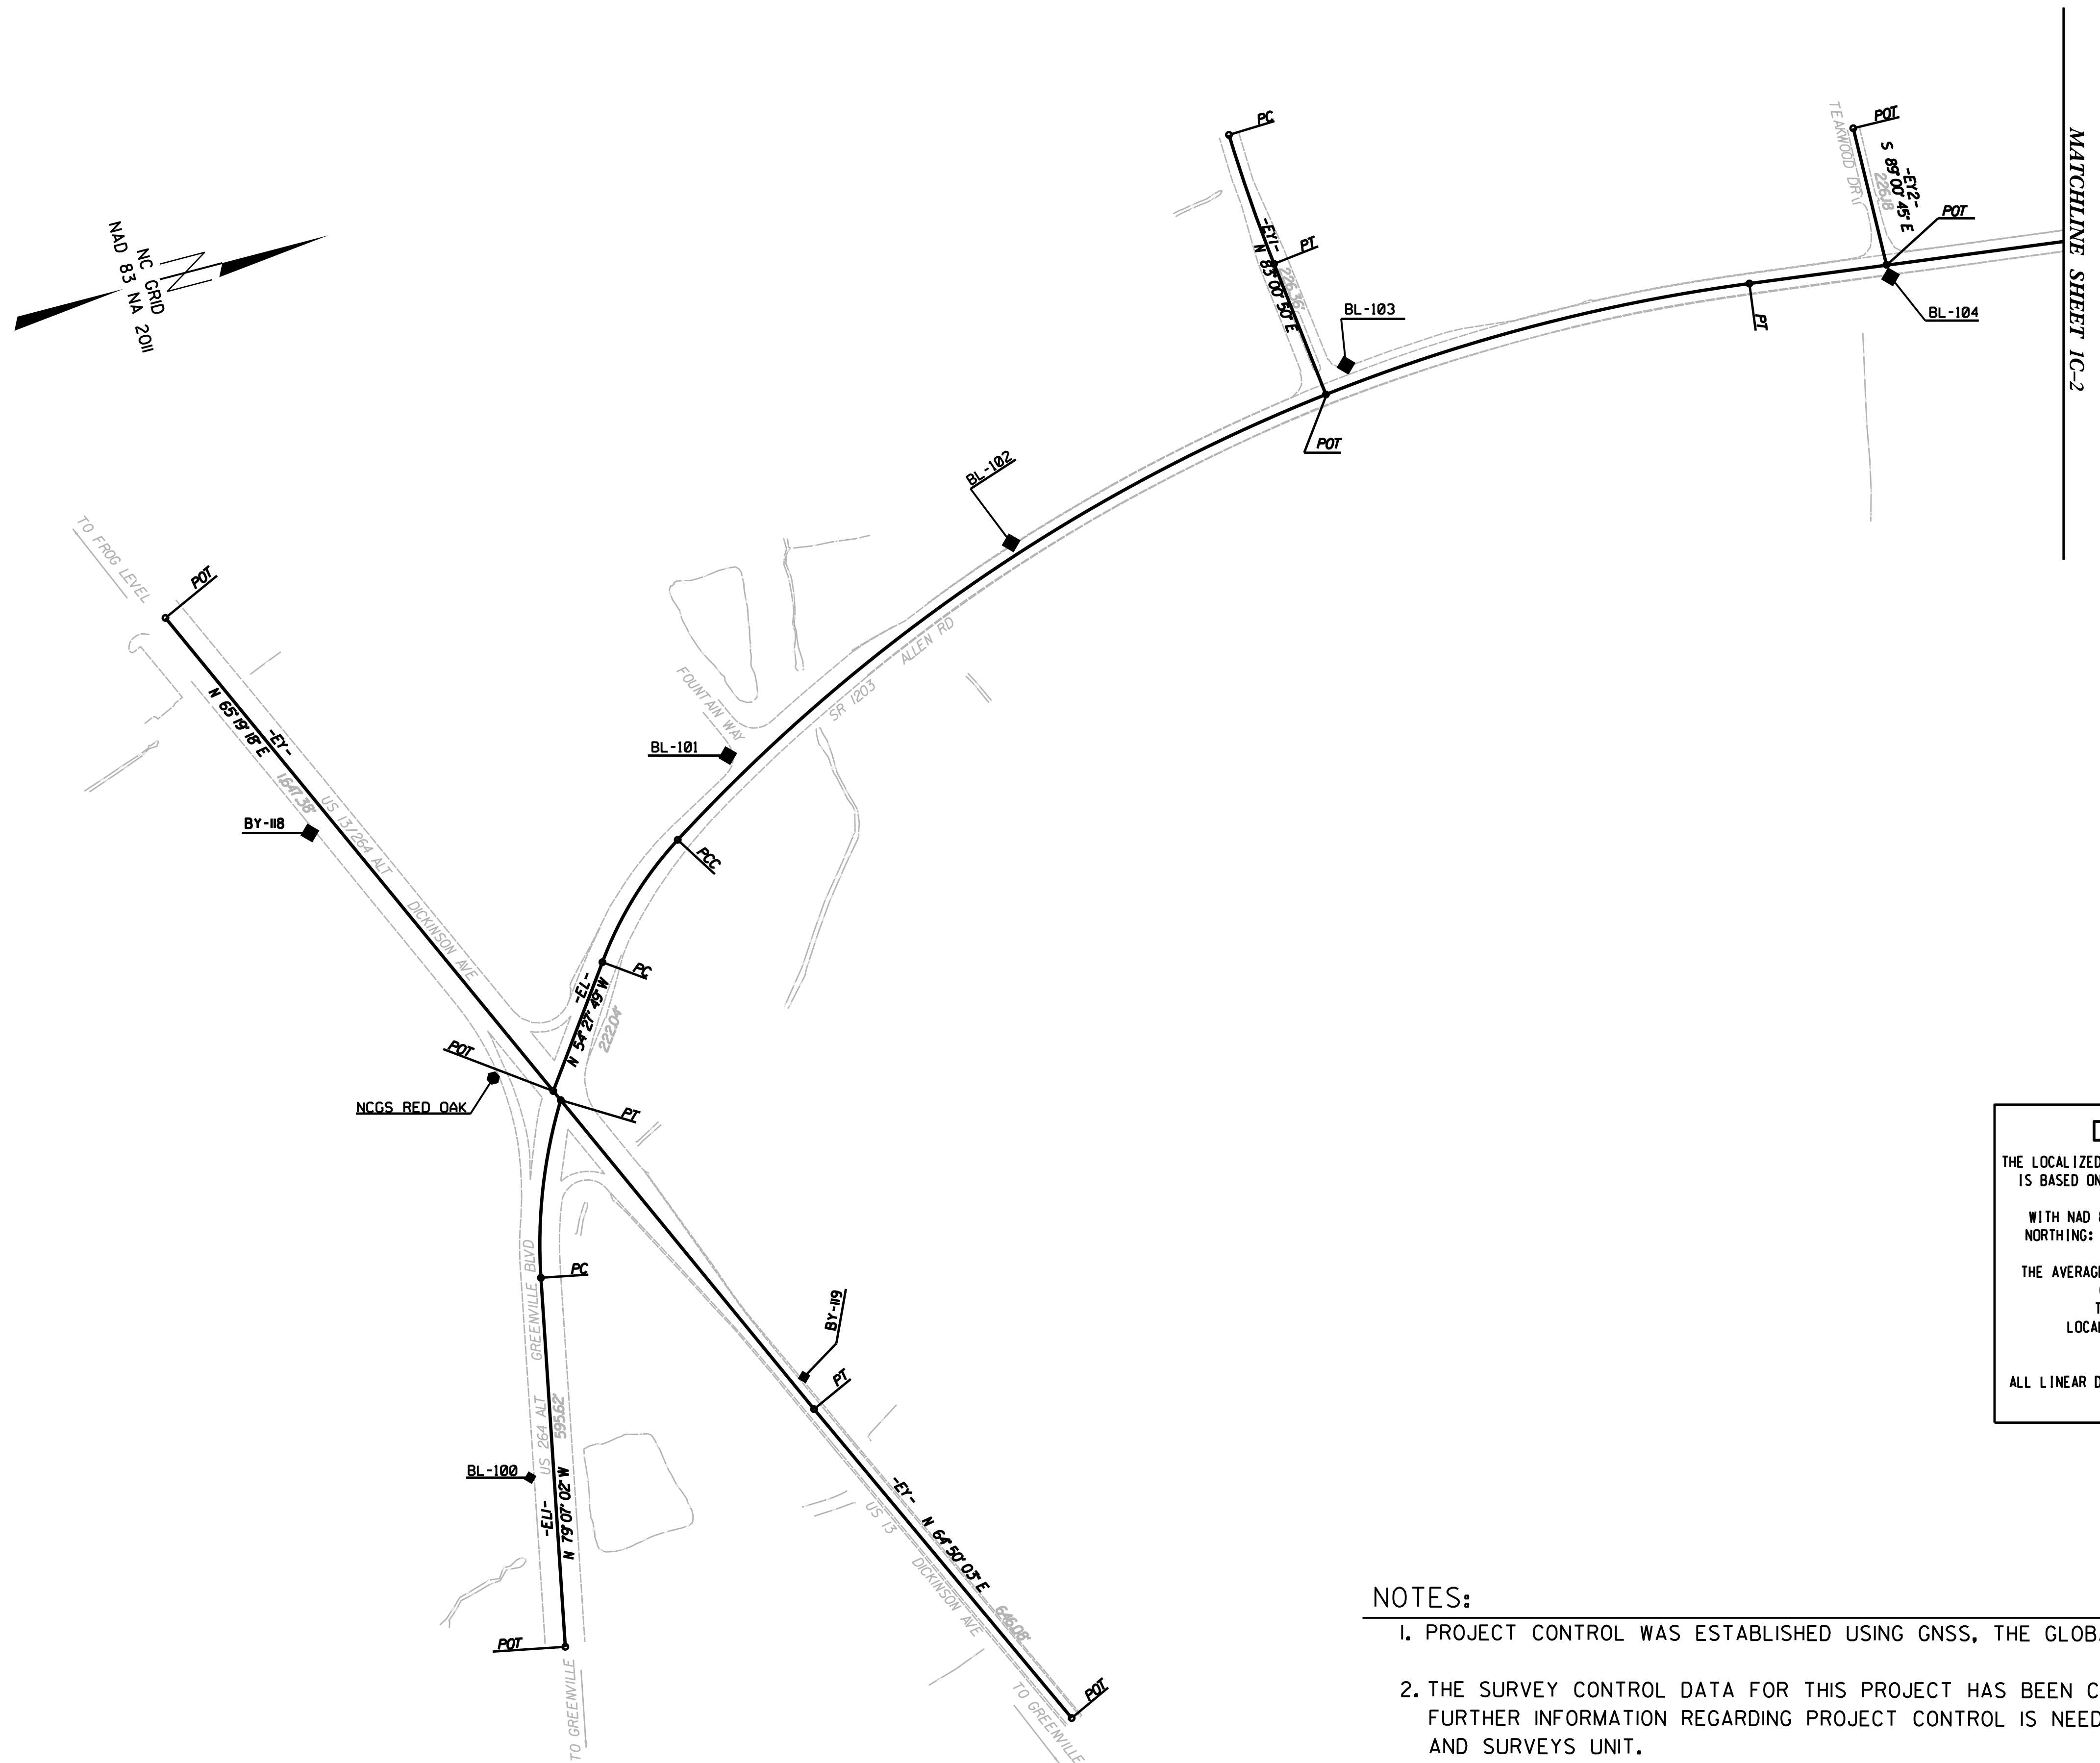[illegible]

THE LOCALIZED COORDINATE SYSTEM DEVELOPED FOR THIS PROJECT
IS BASED ON THE STATE PLANE COORDINATES ESTABLISHED BY
NCGS FOR MONUMENT "MARY"
WITH NAD 83/NA 2011 STATE PLANE GRID COORDINATES OF
NORTHING: 676133.680(±) EASTING: 2467304.200(±)
ELEVATION: 77.840(±)
THE AVERAGE COMBINED GRID FACTOR USED ON THIS PROJECT
(GROUND TO GRID) IS: 0.999892150
THE N.C. LAMBERT GRID BEARING AND
LOCALIZED HORIZONTAL GRID DISTANCE FROM
"MARY" TO -L- STATION IS

ALL LINEAR DIMENSIONS ARE LOCALIZED HORIZONTAL DISTANCES
VERTICAL DATUM USED IS NAVD 88

NOTES:

1. PROJECT CONTROL WAS ESTABLISHED USING GNSS, THE GLOBAL NAVIGATION SATELLITE SYSTEM.
2. THE SURVEY CONTROL DATA FOR THIS PROJECT HAS BEEN COMPILED FROM VARIOUS SOURCES. IF FURTHER INFORMATION REGARDING PROJECT CONTROL IS NEEDED, PLEASE CONTACT THE LOCATION AND SURVEYS UNIT.

NOTE: DRAWING NOT TO SCALE

REVISIONS

09-JAN-2019 09:25
N:\URBAN\J0BS\U-5875\Control Sheets\U5875_L_S-rw02c-1.dgn
mcrhodes AT L5D2-299767

6/2/99


6/2/99

Q5:\N\2008_08\06\05\U5875\Control Sheets\U5875.LS-1\02c-2.dgn
methodes

REVISIONS

SURVEY CONTROL SHEET U-5875
W/ EXISTING CENTERLINE ALIGNMENTS PRIOR TO CONSTRUCTION

PROJECT REFERENCE NO.	SHEET NO.
U-5875	RW02C-2
Location and Surveys	

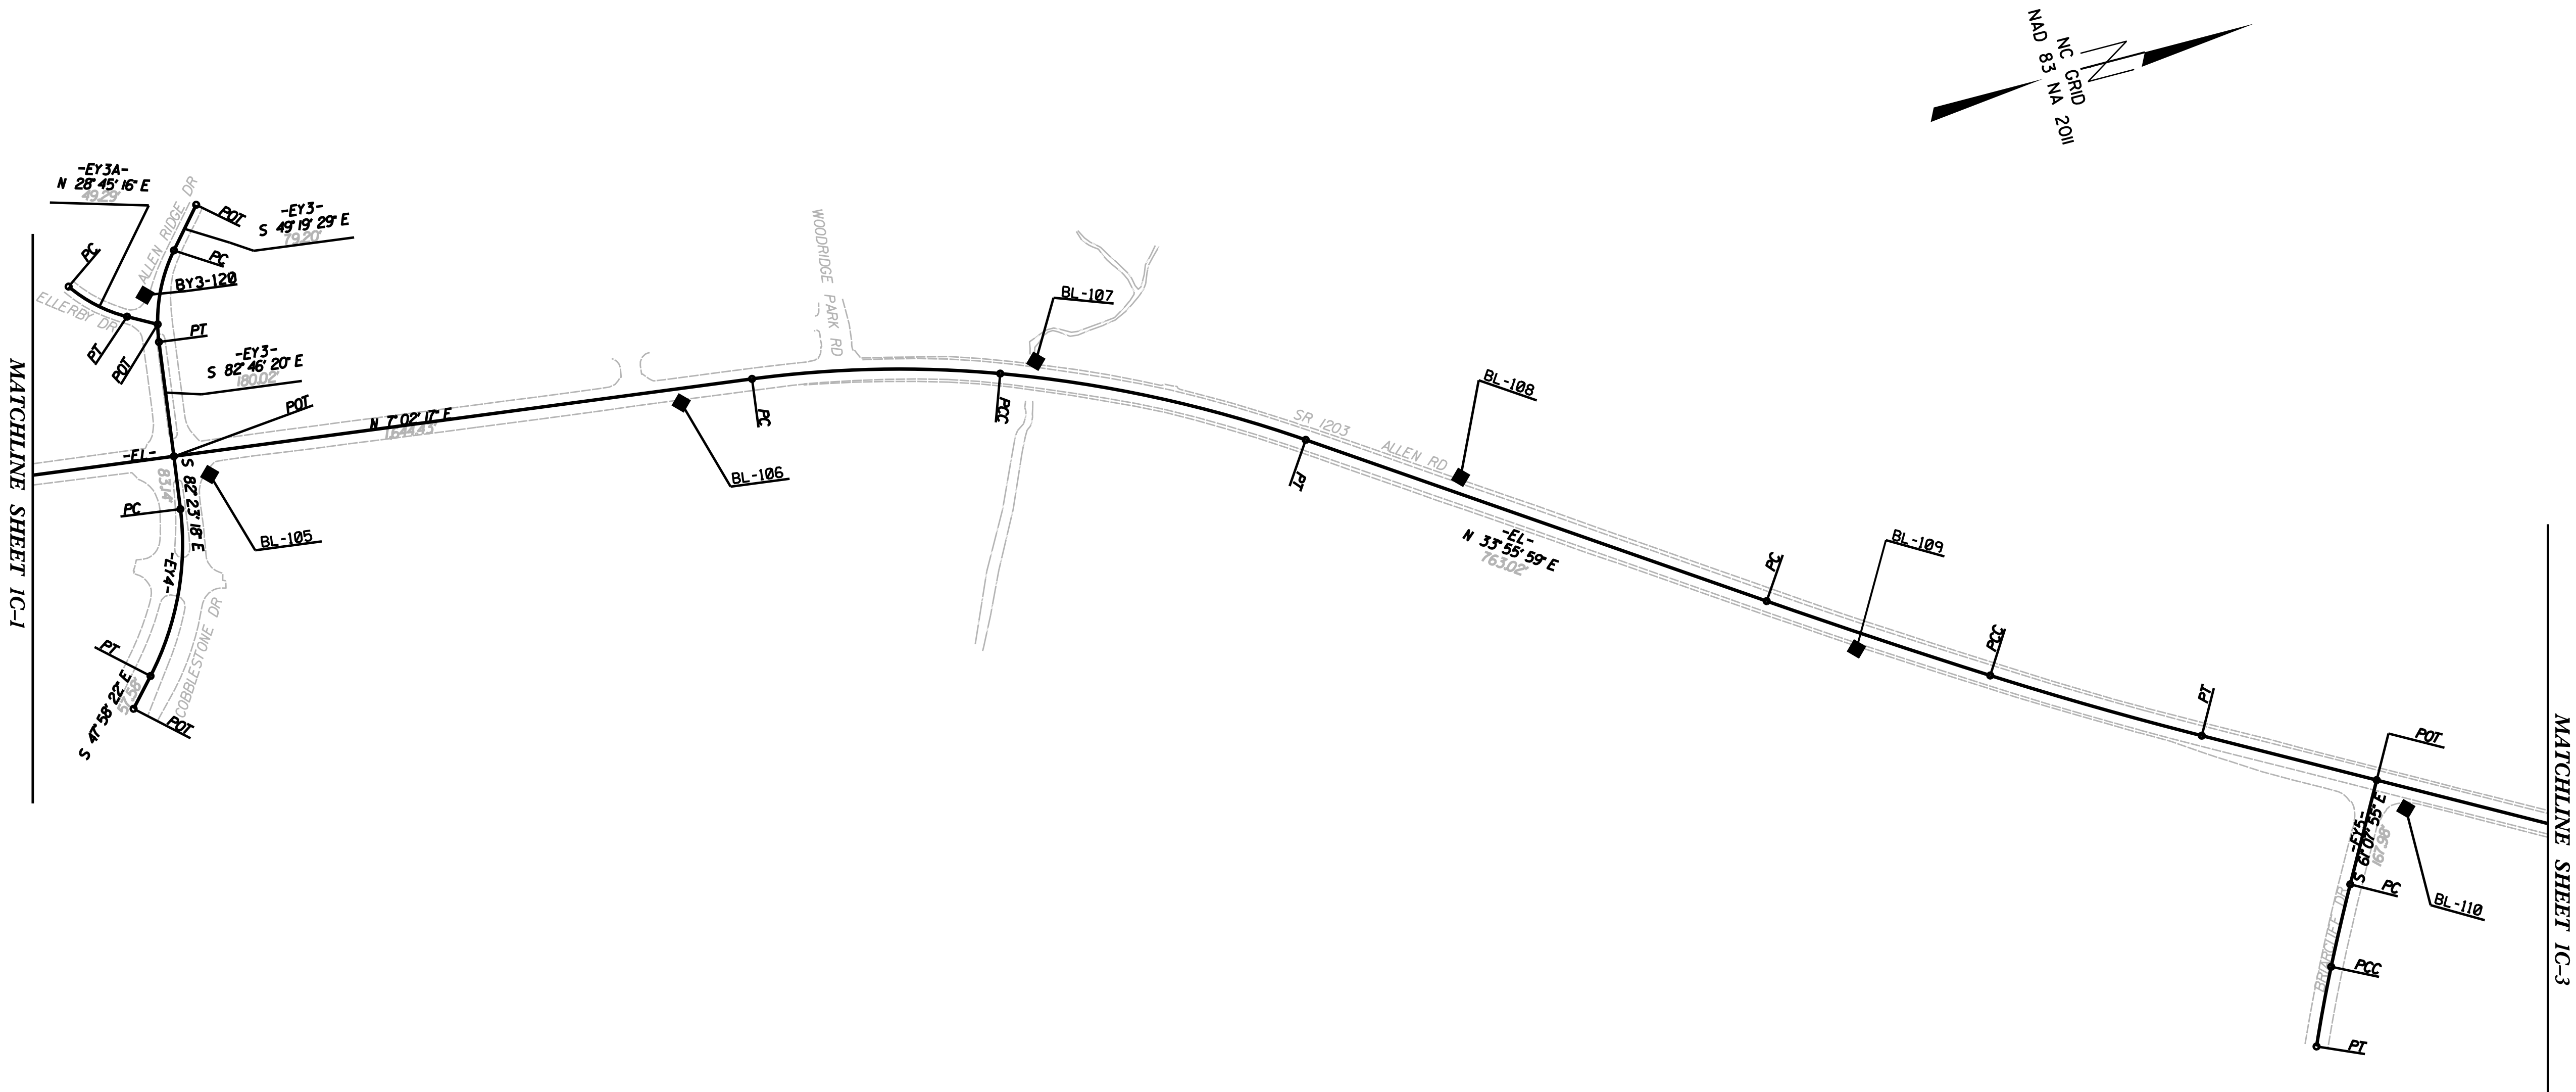


NOTES:

1. PROJECT CONTROL WAS ESTABLISHED USING GNSS, THE GLOBAL NAVIGATION SATELLITE SYSTEM.
2. THE SURVEY CONTROL DATA FOR THIS PROJECT HAS BEEN COMPILED FROM VARIOUS SOURCES. IF FURTHER INFORMATION REGARDING PROJECT CONTROL IS NEEDED, PLEASE CONTACT THE LOCATION AND SURVEYS UNIT.

NOTE: DRAWING NOT TO SCALE

PROJECT REFERENCE NO.	SHEET NO.
U-5875	RW02C-3
Location and Surveys	

SURVEY CONTROL SHEET U-5875
W/EXISTING CENTERLINE ALIGNMENTS PRIOR TO CONSTRUCTION

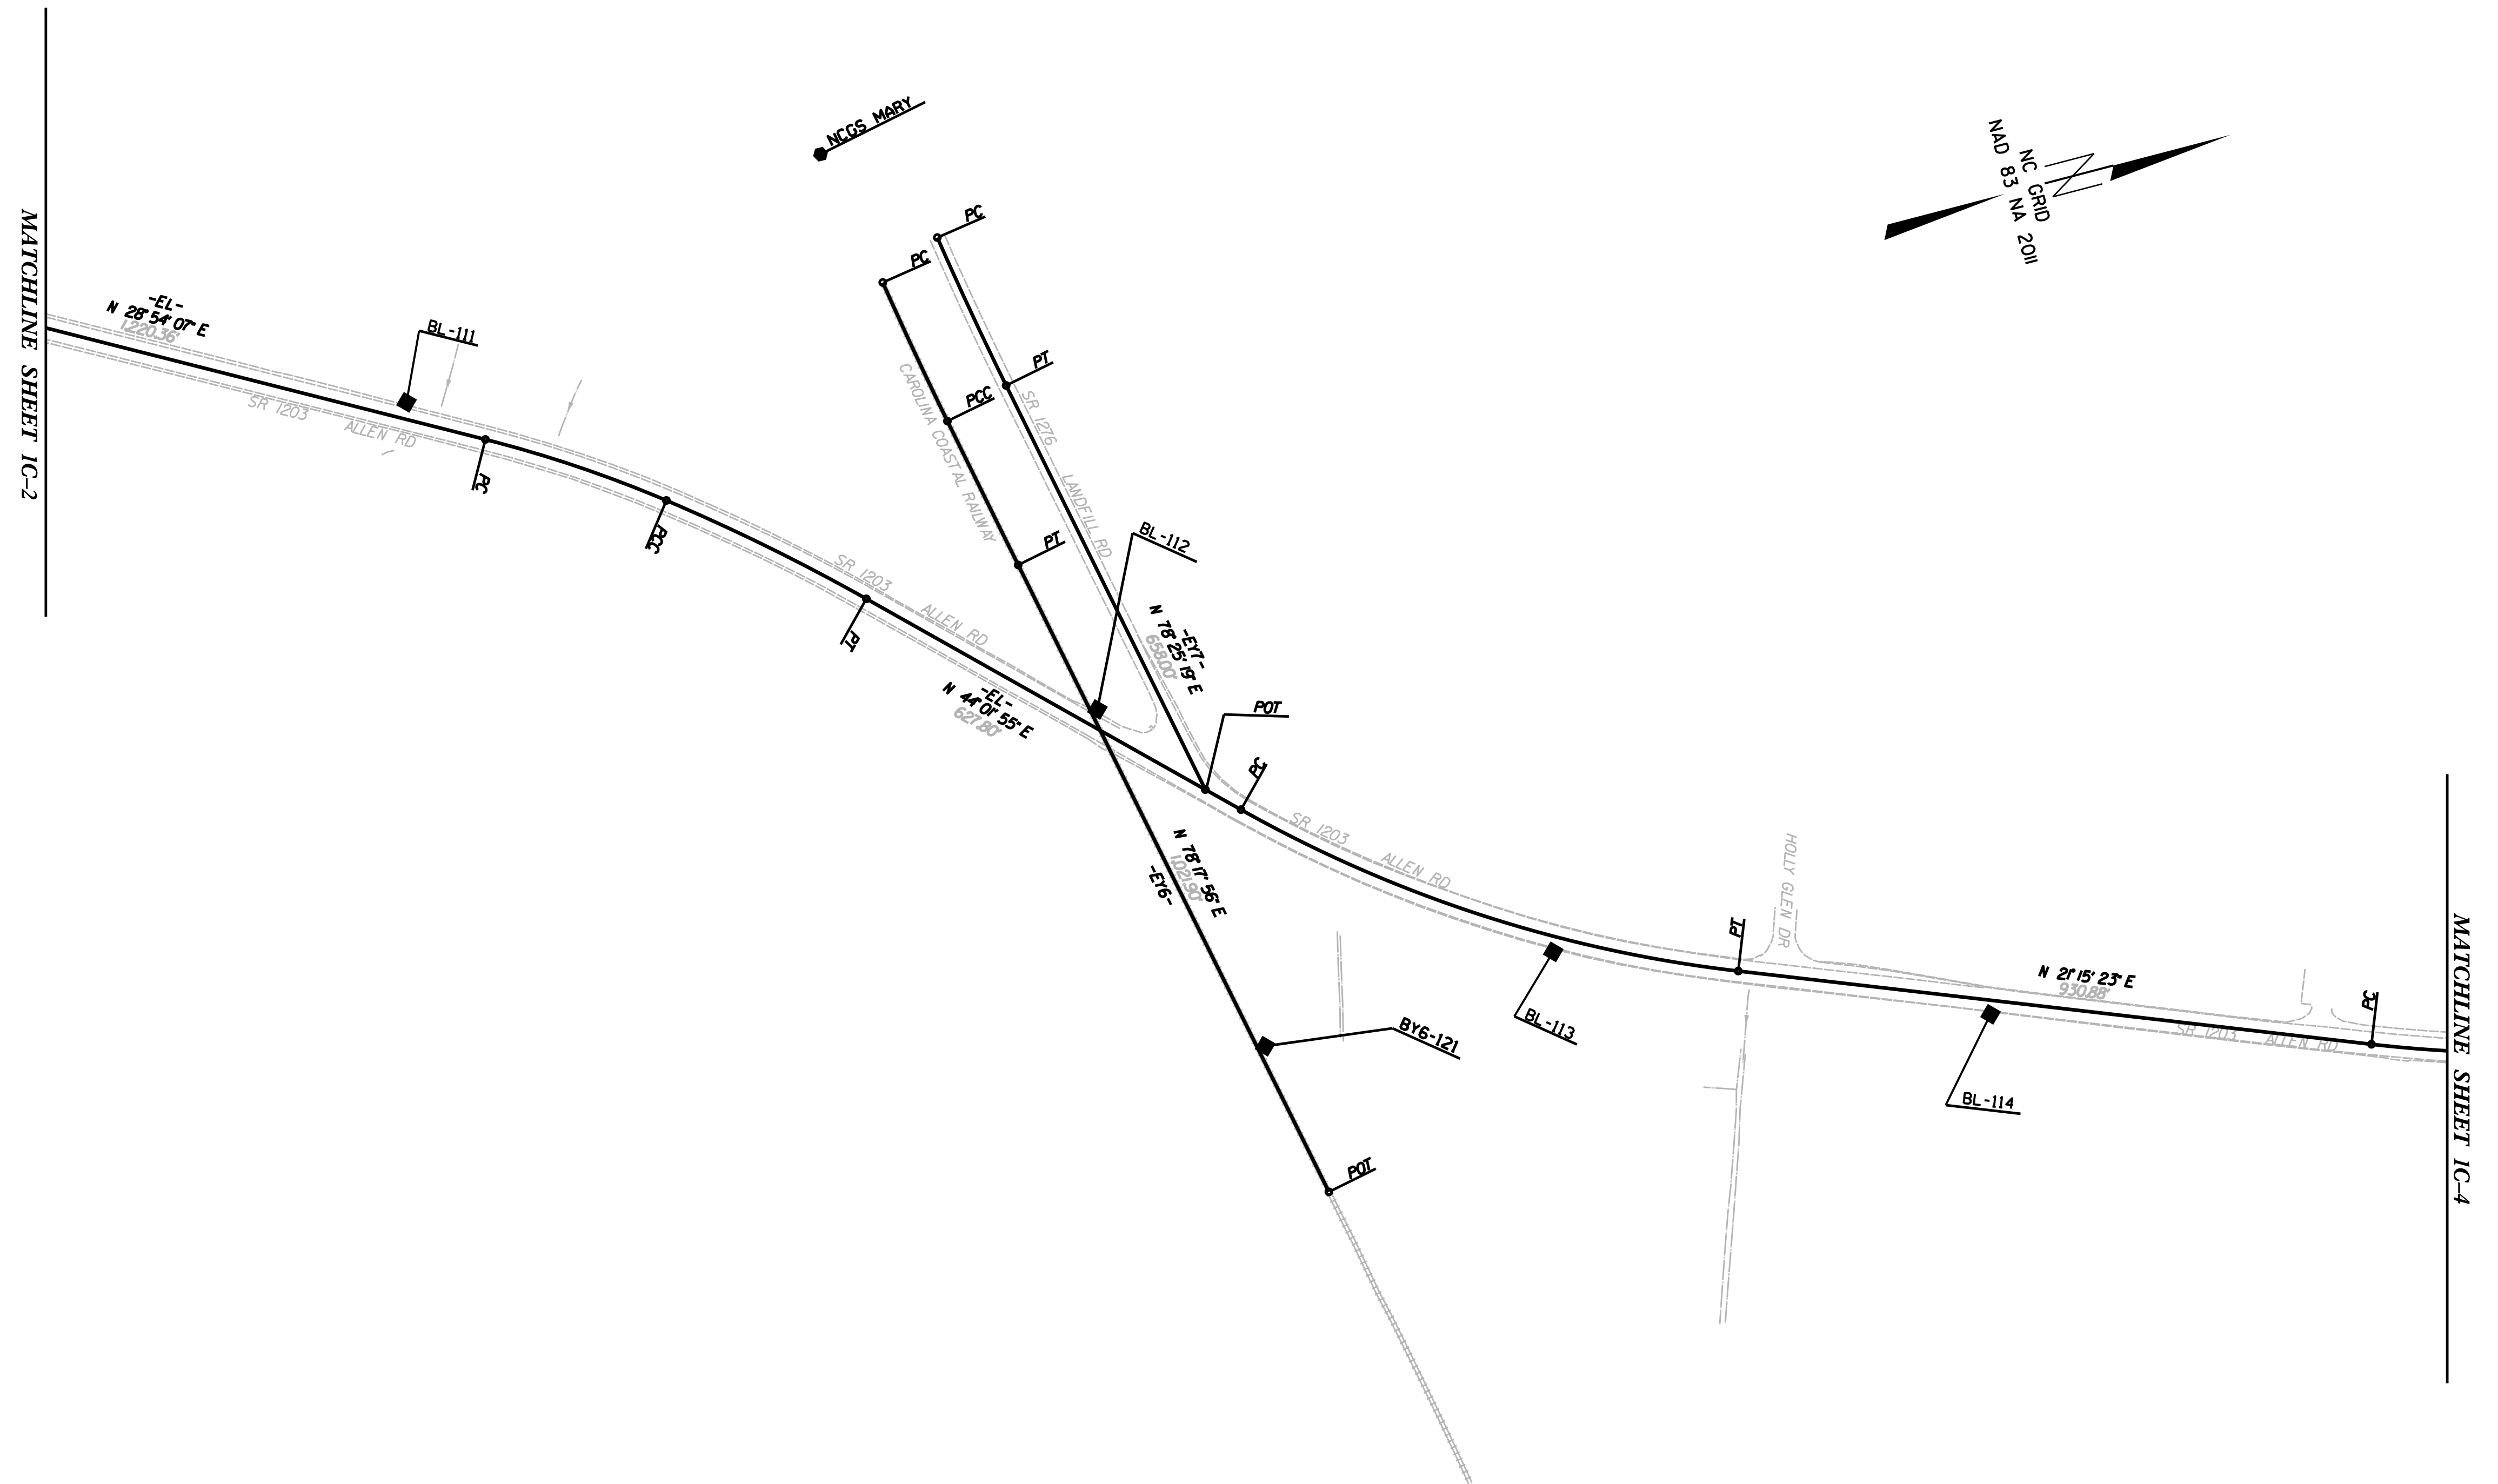

NOTES:

1. PROJECT CONTROL WAS ESTABLISHED USING GNSS, THE GLOBAL NAVIGATION SATELLITE SYSTEM.
2. THE SURVEY CONTROL DATA FOR THIS PROJECT HAS BEEN COMPILED FROM VARIOUS SOURCES. IF FURTHER INFORMATION REGARDING PROJECT CONTROL IS NEEDED, PLEASE CONTACT THE LOCATION AND SURVEYS UNIT.

NOTE: DRAWING NOT TO SCALE


REVISIONS

U9-JAN-2019 08:59
N:\URBANJOBS\U-5875\Control Sheets\U5875-LS-rw02c-3.dgn
mcrhodes AT LS02-299767

6/2/99

PROJECT REFERENCE NO.	SHEET NO.
U-5875	RW02C-4
Location and Surveys	

SURVEY CONTROL SHEET U-5875
W/EXISTING CENTERLINE ALIGNMENTS PRIOR TO CONSTRUCTION

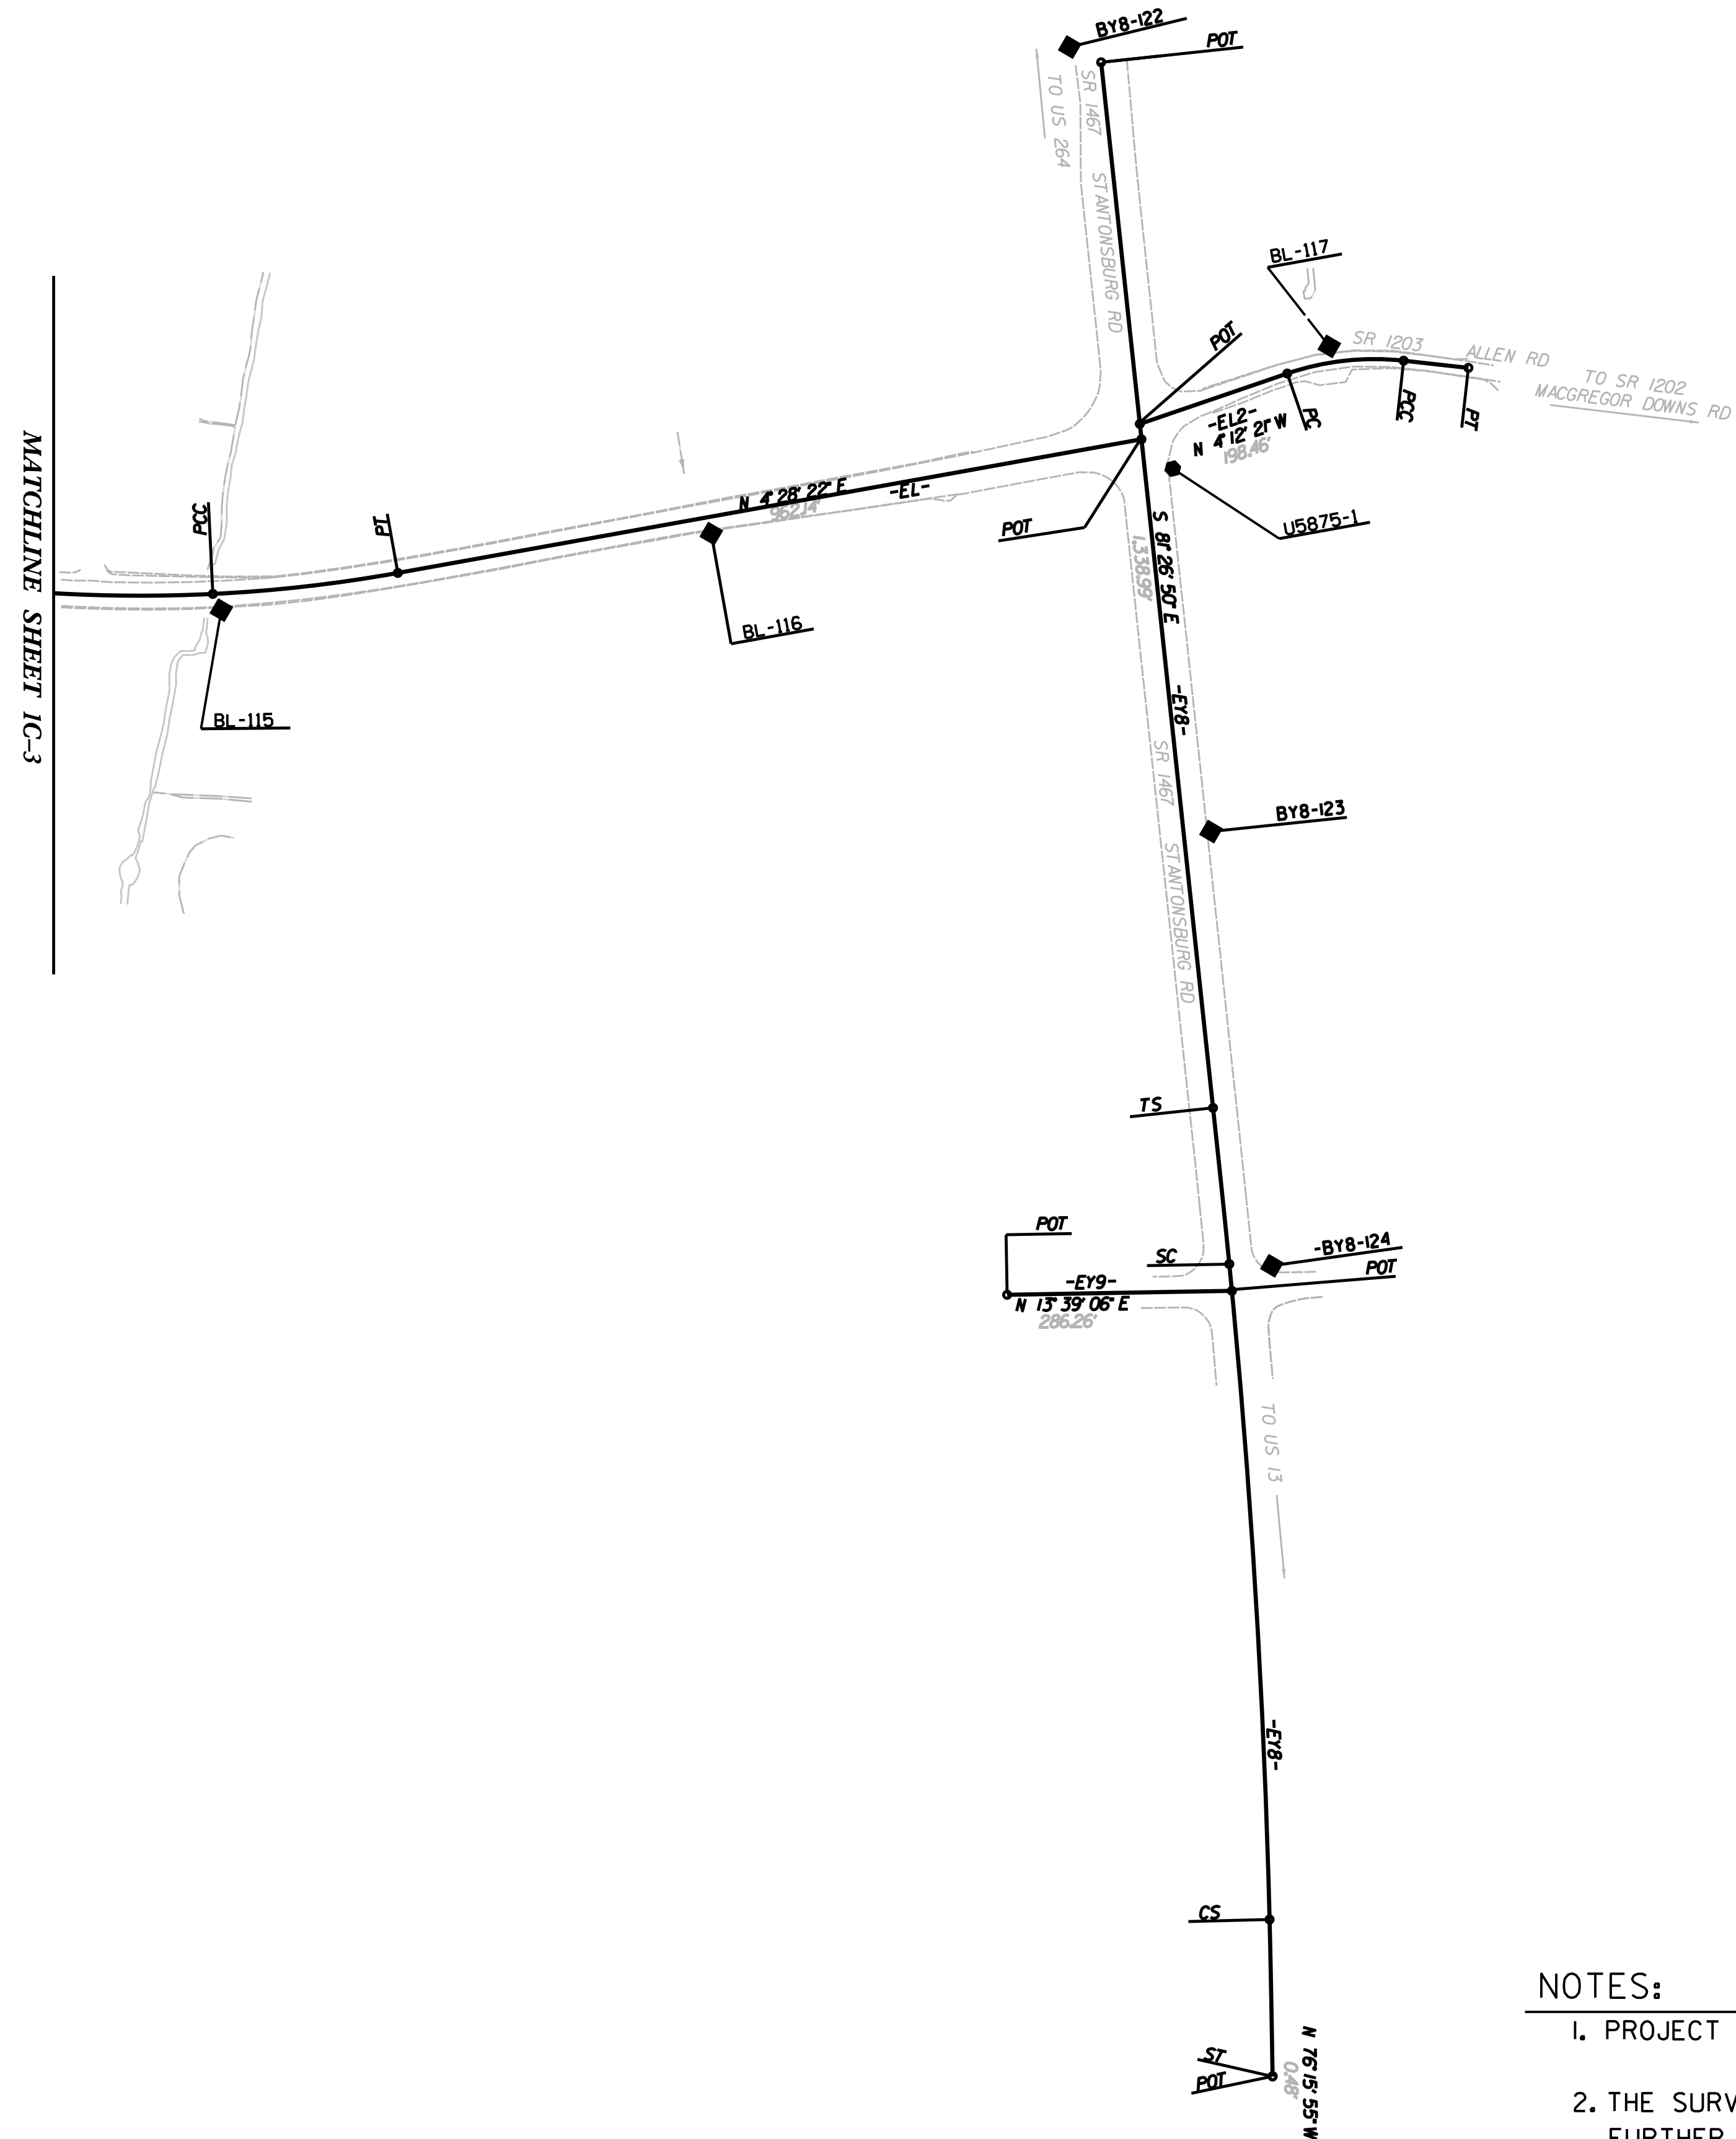

NOTES:

1. PROJECT CONTROL WAS ESTABLISHED USING GNSS, THE GLOBAL NAVIGATION SATELLITE SYSTEM.
2. THE SURVEY CONTROL DATA FOR THIS PROJECT HAS BEEN COMPILED FROM VARIOUS SOURCES. IF FURTHER INFORMATION REGARDING PROJECT CONTROL IS NEEDED, PLEASE CONTACT THE LOCATION AND SURVEYS UNIT.

NOTE: DRAWING NOT TO SCALE

REVISIONS

U:\URBAN\JOBS\U-5875\Control Sheets\U5875_LS_rw02c-4.dgn

6/2/99

SURVEY CONTROL SHEET U-5875
W/EXISTING CENTERLINE ALIGNMENTS PRIOR TO CONSTRUCTION

BASELINE

[illegible]

BENCHMARK

BM1 ELEVATION - 72.65
N 668721 E 2466501
SPIKE IN 16" GUM

BM2 ELEVATION • 81.31
N 670376 E 2465757
SPIKE IN 18" PINE

BM3 ELEVATION = 67.59
N 672788 E 2466051
SPIKE IN 24' POPLAR

BM4 ELEVATION - 80.78
N 674802 E 2467127
SPIKE IN 19" PINE

BM5 ELEVATION • 79.63
N 676845 E 2468608
SPIKE IN 10" OAK

BM6 ELEVATION • 78.88
N 679578 E 2469363
SPIKE IN 17' OAK

NOTES:

1. PROJECT CONTROL WAS ESTABLISHED USING GNSS, THE GLOBAL NAVIGATION SATELLITE SYSTEM.
2. THE SURVEY CONTROL DATA FOR THIS PROJECT HAS BEEN COMPILED FROM VARIOUS SOURCES. IF FURTHER INFORMATION REGARDING PROJECT CONTROL IS NEEDED, PLEASE CONTACT THE LOCATION AND SURVEYS UNIT.

NOTE: DRAWING NOT TO SCALE

SURVEY CONTROL SHEET U-5875
W/EXISTING CENTERLINE ALIGNMENTS PRIOR TO CONSTRUCTION

EXISTING ALIGNMENTS

EL									
POINT	N	E	BEARING	DIST	DELTA	D	L	T	R
POT	668611.506	2466450.131							
LINE			N 54°27'49.8" W	222.04					
PC	668740.561	2466269.445	N 43°43'45.2" W	231.32	22°16'18.6"(RT)	09°34'04.0"	232.78	117.88	598.84
CURVE									
PCC	668907.714	2466109.547	N 12°46'39.0" W	1944.19	39°37'53.8"(RT)	01°59'53.0"	1983.50	1033.28	2867.56
CURVE									
PT	670803.760	2465679.558	N 07°02'17.9" E	1644.43					
LINE									
PC	672435.796	2465881.055	N 13°26'37.9" E	387.92	12°48'40.1"(RT)	03°17'44.5"	388.72	195.18	1738.51
CURVE									
PCC	672813.082	2465971.242	N 26°53'28.8" E	488.48	14°05'01.6"(RT)	02°52'33.4"	489.71	246.10	1992.24
CURVE									
PT	673248.739	2466192.181	N 33°55'59.6" E	763.02					
LINE									
PC	673881.807	2466618.118	N 33°03'08.2" E	368.19	01°45'42.8"(LT)	00°28'42.6"	368.21	184.12	11974.04
CURVE									
PCC	674190.417	2466818.932	N 30°32'12.1" E	343.65	03°16'09.5"(LT)	00°57'04.4"	343.70	171.90	6023.41
CURVE									
PT	674486.405	2466993.538	N 28°54'07.3" E	1220.36					
LINE									
PC	675554.766	2467583.354	N 33°17'14.8" E	278.90	08°46'15.0"(RT)	03°08'30.1"	279.17	139.86	1823.72
CURVE									
PCC	675787.907	2467736.426	N 40°51'08.8" E	325.44	06°21'33.1"(RT)	01°57'10.8"	325.61	162.97	2933.73
CURVE									
PT	676034.072	2467949.304	N 44°01'55.3" E	627.80					
LINE									
PC	676485.433	2468385.666	N 32°38'39.5" E	763.52	22°46'31.6"(LT)	02°57'48.1"	768.57	389.42	1933.47
CURVE									
PT	677128.340	2468797.523	N 21°15'23.7" E	930.88					
LINE									
PC	677995.885	2469135.008	N 16°34'31.8" E	313.55	09°21'43.9"(LT)	02°58'57.0"	313.90	157.30	1921.06
CURVE									
PCC	678296.409	2469224.458	N 08°11'01.2" E	237.11	07°25'17.3"(LT)	03°07'40.1"	237.27	118.80	1831.81
CURVE									
PT	678531.102	2469258.209	N 04°28'22.5" E	962.14					
LINE									
POT	679490.310	2469333.245							

EL1									
POINT	N	E	BEARING	DIST	DELTA	D	L	T	R
POT	668403.716	2467320.875							
LINE			N 79°07'02.8" W	595.62					
PC	668516.166	2466735.968							
CURVE			N 68°58'46.7" W	287.81	20°16'32.2"(RT)	07°00'29.5"	289.31	146.19	817.55
PT	668516.166	2466735.968							

EL2									
POINT	N	E	BEARING	DIST	DELTA	D	L	T	R
POT	679493.238	2469313.793							
LINE			N 04°12'21.1" W	198.46					
PC	679691.162	2469299.238							
CURVE			N 08°22'19.9" E	149.09	25°09'22.0"(RT)	16°44'17.4"	150.29	76.38	342.31
PCC	679838.661	2469320.946							
CURVE			N 20°59'03.6" E	82.99	00°04'05.3"(RT)	00°04'55.5"	82.99	41.49	69795.19
PT	679838.661	2469320.946							

EY									
POINT	N	E	BEARING	DIST	DELTA	D	L	T	R
POT	668200.228	2465555.053							
LINE			N 65°19'18.3" E	1647.38					
PC	668888.045	2467051.971							
CURVE			N 65°04'40.7" E	1.63	00°29'15.4"(LT)	30°00'00.0"	1.63	0.81	190.99
P1	668888.730	2467053.445							
LINE			N 64°50'03.0" E	646.08					
POT	669163.469	2467638.200							

EY1									
POINT	N	E	BEARING	DIST	DELTA	D	L	T	R
PC	670053.725	2465235.884							
CURVE			N 85°24'21.6" E	219.97	04°47'02.8" (LT)	02°10'27.4"	220.03	110.08	2635.15
PT	670071.343	2465455.144							
LINE			N 83°00'50.2" E	226.36					
POT	670098.875	2465679.824							

EY2				
POINT	N	E	BEARING	DIST
POT	671028.863	2465479.980		
LINE			S 89°00'45.7" E	226.19
POT	671024.966	2465706.132		

EY3									
POINT	N	E	BEARING	DIST	DELTA	D	L	T	R
POT	671664.313	2465398.183							
LINE			S 49°19'29.2" E	79.20					
PC	671612.693	2465458.249							
CURVE			S 66°02'54.6" E	145.01	33°26'50.9(LT)	22°44'21.0"	147.09	75.71	251.97
P	671553.823	2465590.774							
LINE			S 82°46'20.1" E	180.02					
POT	671531.174	2465769.367							

EY3A									
POINT	N	E	BEARING	DIST	DELTA	D	L	T	R
PC	671439.160	2465471.306							
CURVE			N 41°52'32.4" E	102.65	26°14'33.0" (L.T.)	25°20'28.4"	103.56	52.70	226.10
PT	671515.595	2465539.829							
LINE			N 28°45'16.0" E	49.29					
POT	671558.810	2465563.542							

NOTES:

1. PROJECT CONTROL WAS ESTABLISHED USING GNSS, THE GLOBAL NAVIGATION SATELLITE SYSTEM.
2. THE SURVEY CONTROL DATA FOR THIS PROJECT HAS BEEN COMPILED FROM VARIOUS SOURCES. IF FURTHER INFORMATION REGARDING PROJECT CONTROL IS NEEDED, PLEASE CONTACT THE LOCATION AND SURVEYS UNIT.

NOTE: DRAWING NOT TO SCALE

6/2/99

REVISIONS

09-JAN-2019 09:17
N:\URBANJOBS\U-5875\Control Sheets\U5875_LS_rw02c-6.dgn
microcodes AT LS02-299767

SURVEY CONTROL SHEET U-5875
W/EXISTING CENTERLINE ALIGNMENTS PRIOR TO CONSTRUCTION

EXISTING ALIGNMENTS

EY4									
POINT	N	E	BEARING	DIST	DELTA	D	L	T	R
P01	671531.187	2465769.369							
LINE			S 82°23'18.7" E	83.14					
PC	671520.175	2465851.773							
CURVE			S 65°10'50.4" E	264.86	34°24'56.6(RT)	12°47'58.0°	268.88	138.64	447.64
P2	671408.998	2466092.170							
LINE			S 47°58'22.1" E	57.58					
P01	671370.449	2466134.942							

EY5									
POINT	N	E	BEARING	DIST	DELTA	D	L	T	R
POT	674733.223	2467129.800							
LINE			S 61°07'55.4" E	167.98					
PC	674652.123	2467276.907							
CURVE	674590.649	2467393.873	S 62°16'28.7" E	132.14	02°17'06.8(L)1	01°43'45.5"	132.15	66.08	3313.21
PT	674590.649	2467393.873							
CURVE			S 64°56'12.6" E	126.61	03°02'20.9(L)1	02°24'00.3"	126.63	63.33	2387.25
PT	674590.649	2467393.873							

EY6 POINT	N	E	BEARING	DIST	DELTA	D	L	T	R
PC	676174.203	2467508.457							
CURVE			N 79°39'37.8" E	223.34	02°04'25.2"(LT)	00°55'42.4"	223.35	111.69	6171.19
PCC	676214.288	2467728.167							
CURVE			N 78°27'40.8" E	234.16	00°19'28.9"(LT)	00°08'19.2"	234.16	117.08	41321.05
PT	676261.127	2467957.596							
LINE			N 78°17'56.3" E	1021.90					
POT	676468.373	2468958.260							

EY7									
POINT	N	E	BEARING	DIST	DELTA	D	L	T	R
PC	676267.926	2467465.133							
CURVE			N 79°43'03.0" E	238.25	02°35'27.3"(LT)	01°05'14.5"	238.27	119.16	5269.21
PT	676310.455	2467699.560							
LINE			N 78°25'19.3" E	658.00					
POT	676442.517	2468344.176							

[illegible]

EY9				
POINT	N	E	BEARING	DIST
POT	679049.112	2470343.880		
LINE			N 13°39'06.7" E	286.26
POT	679327.286	2470411.444		

NOTES:

1. PROJECT CONTROL WAS ESTABLISHED USING GNSS, THE GLOBAL NAVIGATION SATELLITE SYSTEM.
2. THE SURVEY CONTROL DATA FOR THIS PROJECT HAS BEEN COMPILED FROM VARIOUS SOURCES. IF FURTHER INFORMATION REGARDING PROJECT CONTROL IS NEEDED, PLEASE CONTACT THE LOCATION AND SURVEYS UNIT.

NOTE: DRAWING NOT TO SCALE

6/2/99

REVISIONS

09-JAN-2019 09:19
N:\URBANJOBS\U-5875\Control Sheets\U5875_LS-rw02c-7.dgn
microbes AT L5D2-299767

6/2/99

REVISIONS

30 MAY 2025 14:21
20 CAT\2025\150013A_U-5875
RW Staking - SR 1203 From SR 1467 to US 13\SURVEY\DGN\WORK\RW\FW SERIES\5875_1s_rw02d-1.dgn
At JKA-021
F:\p02hress

PROPOSED ALIGNMENT CONTROL SHEET

PROJECT REFERENCE NO.

U-5875

SHEET NO.

RW02D-1

Location and Surveys

JoynerKeeny, PLLC
1051 N. Winstead Avenue
Rocky Mount, NC 27804
252-977-3124
North Carolina Firm Number P-0551


PROJECT SURVEYOR



DOCUMENT NOT CONSIDERED FINAL
UNLESS ALL SIGNATURES COMPLETED

I, Karen E. Stone, PLS, certify that the data compiled came from available surveys/mapping performed by others and provided to me by NCDOT and do not certify to the accuracy or quality of the individual data sources.

This 30th day of May, 2025.

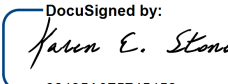
Professional Land Surveyor L-4468

L			
TYPE	STATION	NORTH	EAST
POT	10+00.00	668403.6336	2467321.3022
PC	15+99.42	668516.8021	2466732.6624
PCC	23+68.70	668938.1229	2466114.5117
PT	42+92.46	670778.5264	2465701.6327
PC	59+49.18	672422.7628	2465904.6354
PT	68+41.05	673250.5805	2466213.9093
PC	76+55.32	673926.1720	2466668.4569
PT	83+57.81	674525.4750	2467034.5262
PC	95+24.65	675546.9851	2467598.4773
PT	100+52.79	675970.4793	2467911.4696
PC	107+83.44	676495.7819	2468419.3164
PT	115+38.70	677127.5607	2468824.0447
PC	124+66.83	677992.5441	2469160.5330
PT	128+47.64	678362.4686	2469245.0176
POT	139+78.99	679490.3766	2469333.2497

Y1			
TYPE	STATION	NORTH	EAST
PC	10+00.00	670053.7246	2465235.8836
PT	12+20.03	670071.3428	2465455.1441
POT	14+67.25	670101.4116	2465700.5281

Y2			
TYPE	STATION	NORTH	EAST
POT	10+00.00	671028.8633	2465479.9803
POT	12+52.06	671024.5200	2465732.0039

Y3			
TYPE	STATION	NORTH	EAST
POT	10+00.00	671664.3127	2465398.1826
PC	10+79.20	671612.6928	2465458.2489
PT	12+26.29	671553.8232	2465590.7740
POT	14+31.32	671528.0284	2465794.1687

Y3A			
TYPE	STATION	NORTH	EAST
PC	10+00.00	671439.1600	2465471.3063
PT	11+03.56	671515.5954	2465539.8293
POT	11+52.85	671558.8099	2465563.5419

Y4			
TYPE	STATION	NORTH	EAST
POT	10+00.00	671528.0284	2465794.1687
PC	10+54.37	671521.1879	2465848.1067
PT	13+26.25	671409.6234	2466091.4763
POT	13+84.77	671370.4492	2466134.9422

Y5			
TYPE	STATION	NORTH	EAST
POT	10+00.00	674725.0159	2467144.6878
PC	11+50.98	674652.1233	2467276.9072
PCC	12+83.13	674590.6486	2467393.8735
PT	14+09.75	674537.0135	2467508.5641

Y6			
TYPE	STATION	NORTH	EAST
PC	10+00.00	676174.2032	2467508.4568
PCC	12+23.35	676214.2879	2467728.1671
PT	14+57.51	676261.1271	2467957.5962
POT	24+79.41	676468.3732	2468958.2599

Y7			
TYPE	STATION	NORTH	EAST
PC	10+00.00	676267.9259	2467465.1328
PT	12+38.27	676310.4546	2467699.5597
POT	19+26.38	676448.5576	2468373.6614

Y8			
TYPE	STATION	NORTH	EAST
POT	10+00.00	679562.1743	2468855.8348
PC	24+32.62	679349.1199	2470272.5284
PT	34+81.75	679146.4269	2471301.5262

NOTES:

1. PROJECT CONTROL WAS ESTABLISHED USING GNSS, THE GLOBAL NAVIGATION SATELLITE SYSTEM.
2. THE PROPOSED ALIGNMENT CONTROL DATA FOR THIS PROJECT HAS BEEN COMPILED FROM VARIOUS SOURCES. IF FURTHER INFORMATION REGARDING PROJECT CONTROL IS NEEDED, PLEASE CONTACT THE LOCATION AND SURVEYS UNIT.

-L-		-Y-
<i>PI Sta</i> 20+06.96	<i>PI Sta</i> 33+70.29	<i>PI Sta</i> 26+48.19
$\Delta = 46^{\circ} 47' 24.7''$ (RT)	$\Delta = 39^{\circ} 21' 55.9''$ (RT)	$\Delta = 0^{\circ} 29' 15.4''$ (LT)
<i>D</i> = 6' 04" 56.5"	<i>D</i> = 2' 02" 46.6"	<i>D</i> = 0' 17" 11.3"
<i>L</i> = 769.28'	<i>L</i> = 1,923.76'	<i>L</i> = 170.21'
<i>T</i> = 407.54'	<i>T</i> = 1,001.60'	<i>T</i> = 85.01'
<i>R</i> = 942.00'	<i>R</i> = 2,800.00'	<i>R</i> = 20,000.00'
* <i>SE</i> = 0.01	<i>SE</i> = 0.03	<i>SE</i> = NC
<i>RO</i> = 72'	<i>RO</i> = 108'	

I further certify that the data compiled came from available surveys/mapping performed by others and provided to me by NCDOT and do not certify to the accuracy or quality of the individual data sources.

I further certify that the right of way and permanent easement points shown herein and outlined in the tables shown hereon (localized coordinates, station/offset) have been checked and are accurate representations of the right of way and permanent easement points depicted on the corresponding highway plans. I also certify that the right of way and permanent easement points shown herein have been field monumented under my supervision from existing survey control points. I also certify that the affected property owners have been surveyed by my officers and these monuments denote the right of way and easement boundaries at the time of staking which may be subject to change due to right of way revisions (See herein for final determination).


Witness my original signature, registration number and seal this 30th day of May, 2025.

DocuSigned by:
Karen E. Stone
9343FA07E746459

Professional Land Surveyor


L-4468
PLS

Seal

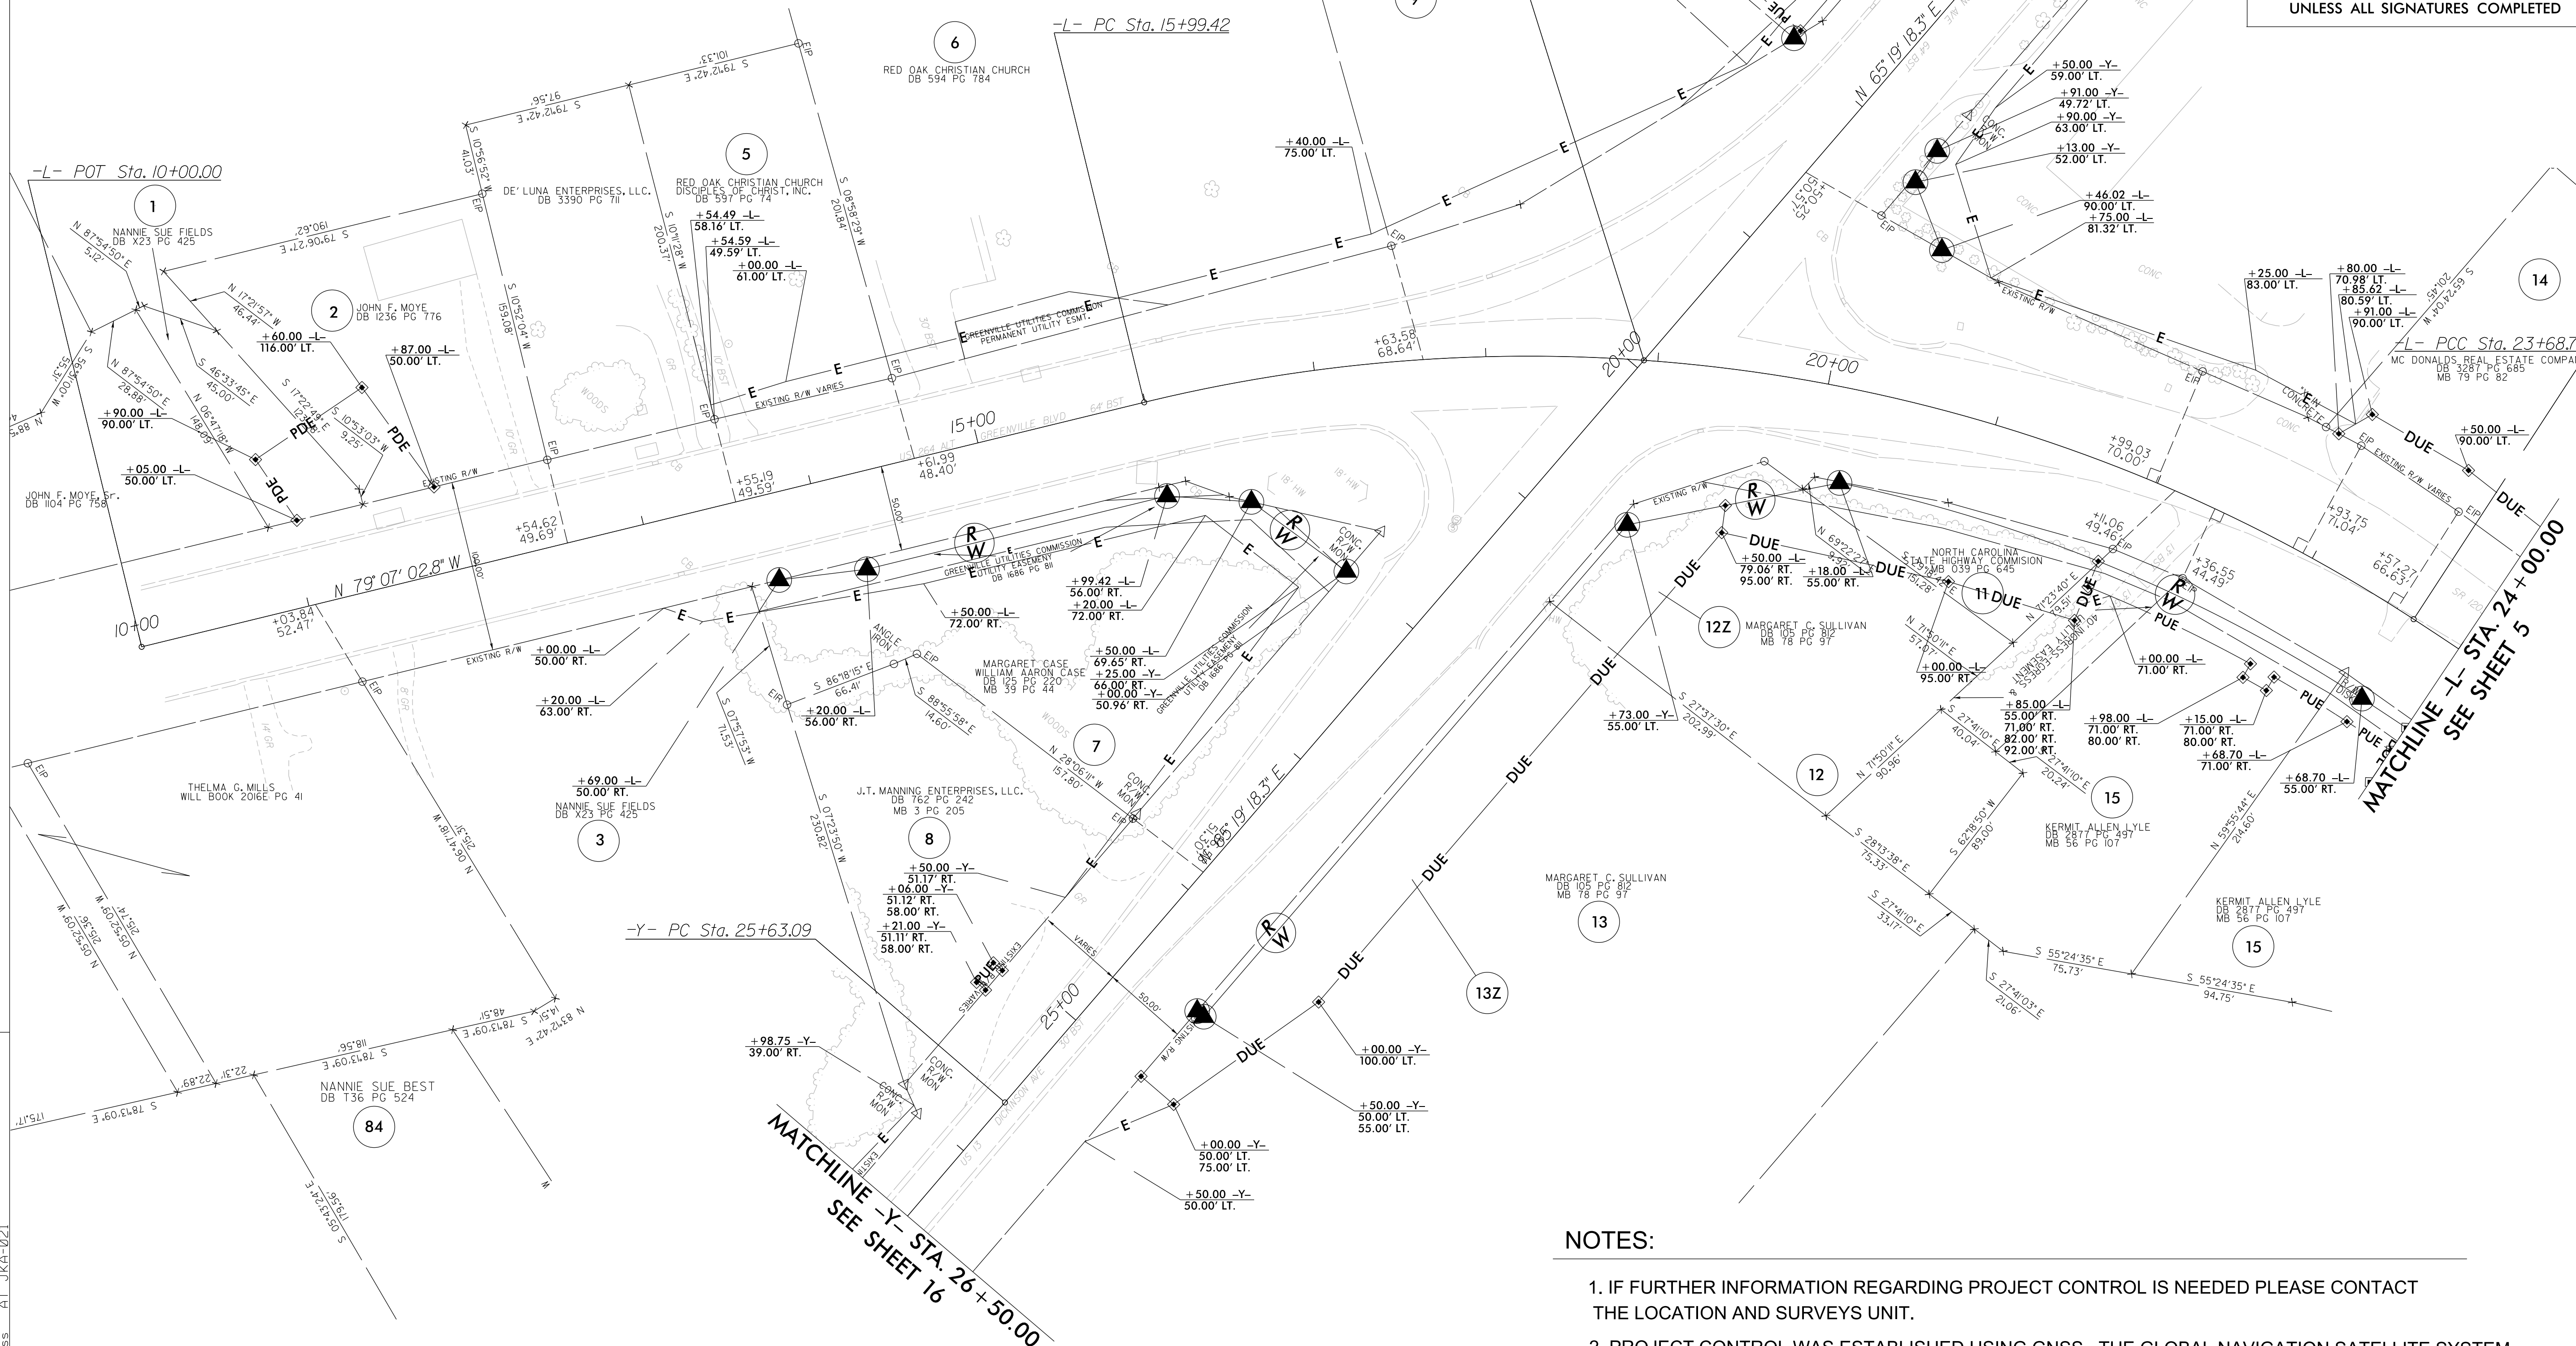

NOTES:

1. IF FURTHER INFORMATION REGARDING PROJECT CONTROL IS NEEDED PLEASE CONTACT THE LOCATION AND SURVEYS UNIT.
2. PROJECT CONTROL WAS ESTABLISHED USING GNSS, THE GLOBAL NAVIGATION SATELLITE SYSTEM.
3. RIGHT OF WAY MONUMENTATION ESTABLISHED 02/10/2025 TO 05/25/2025 .

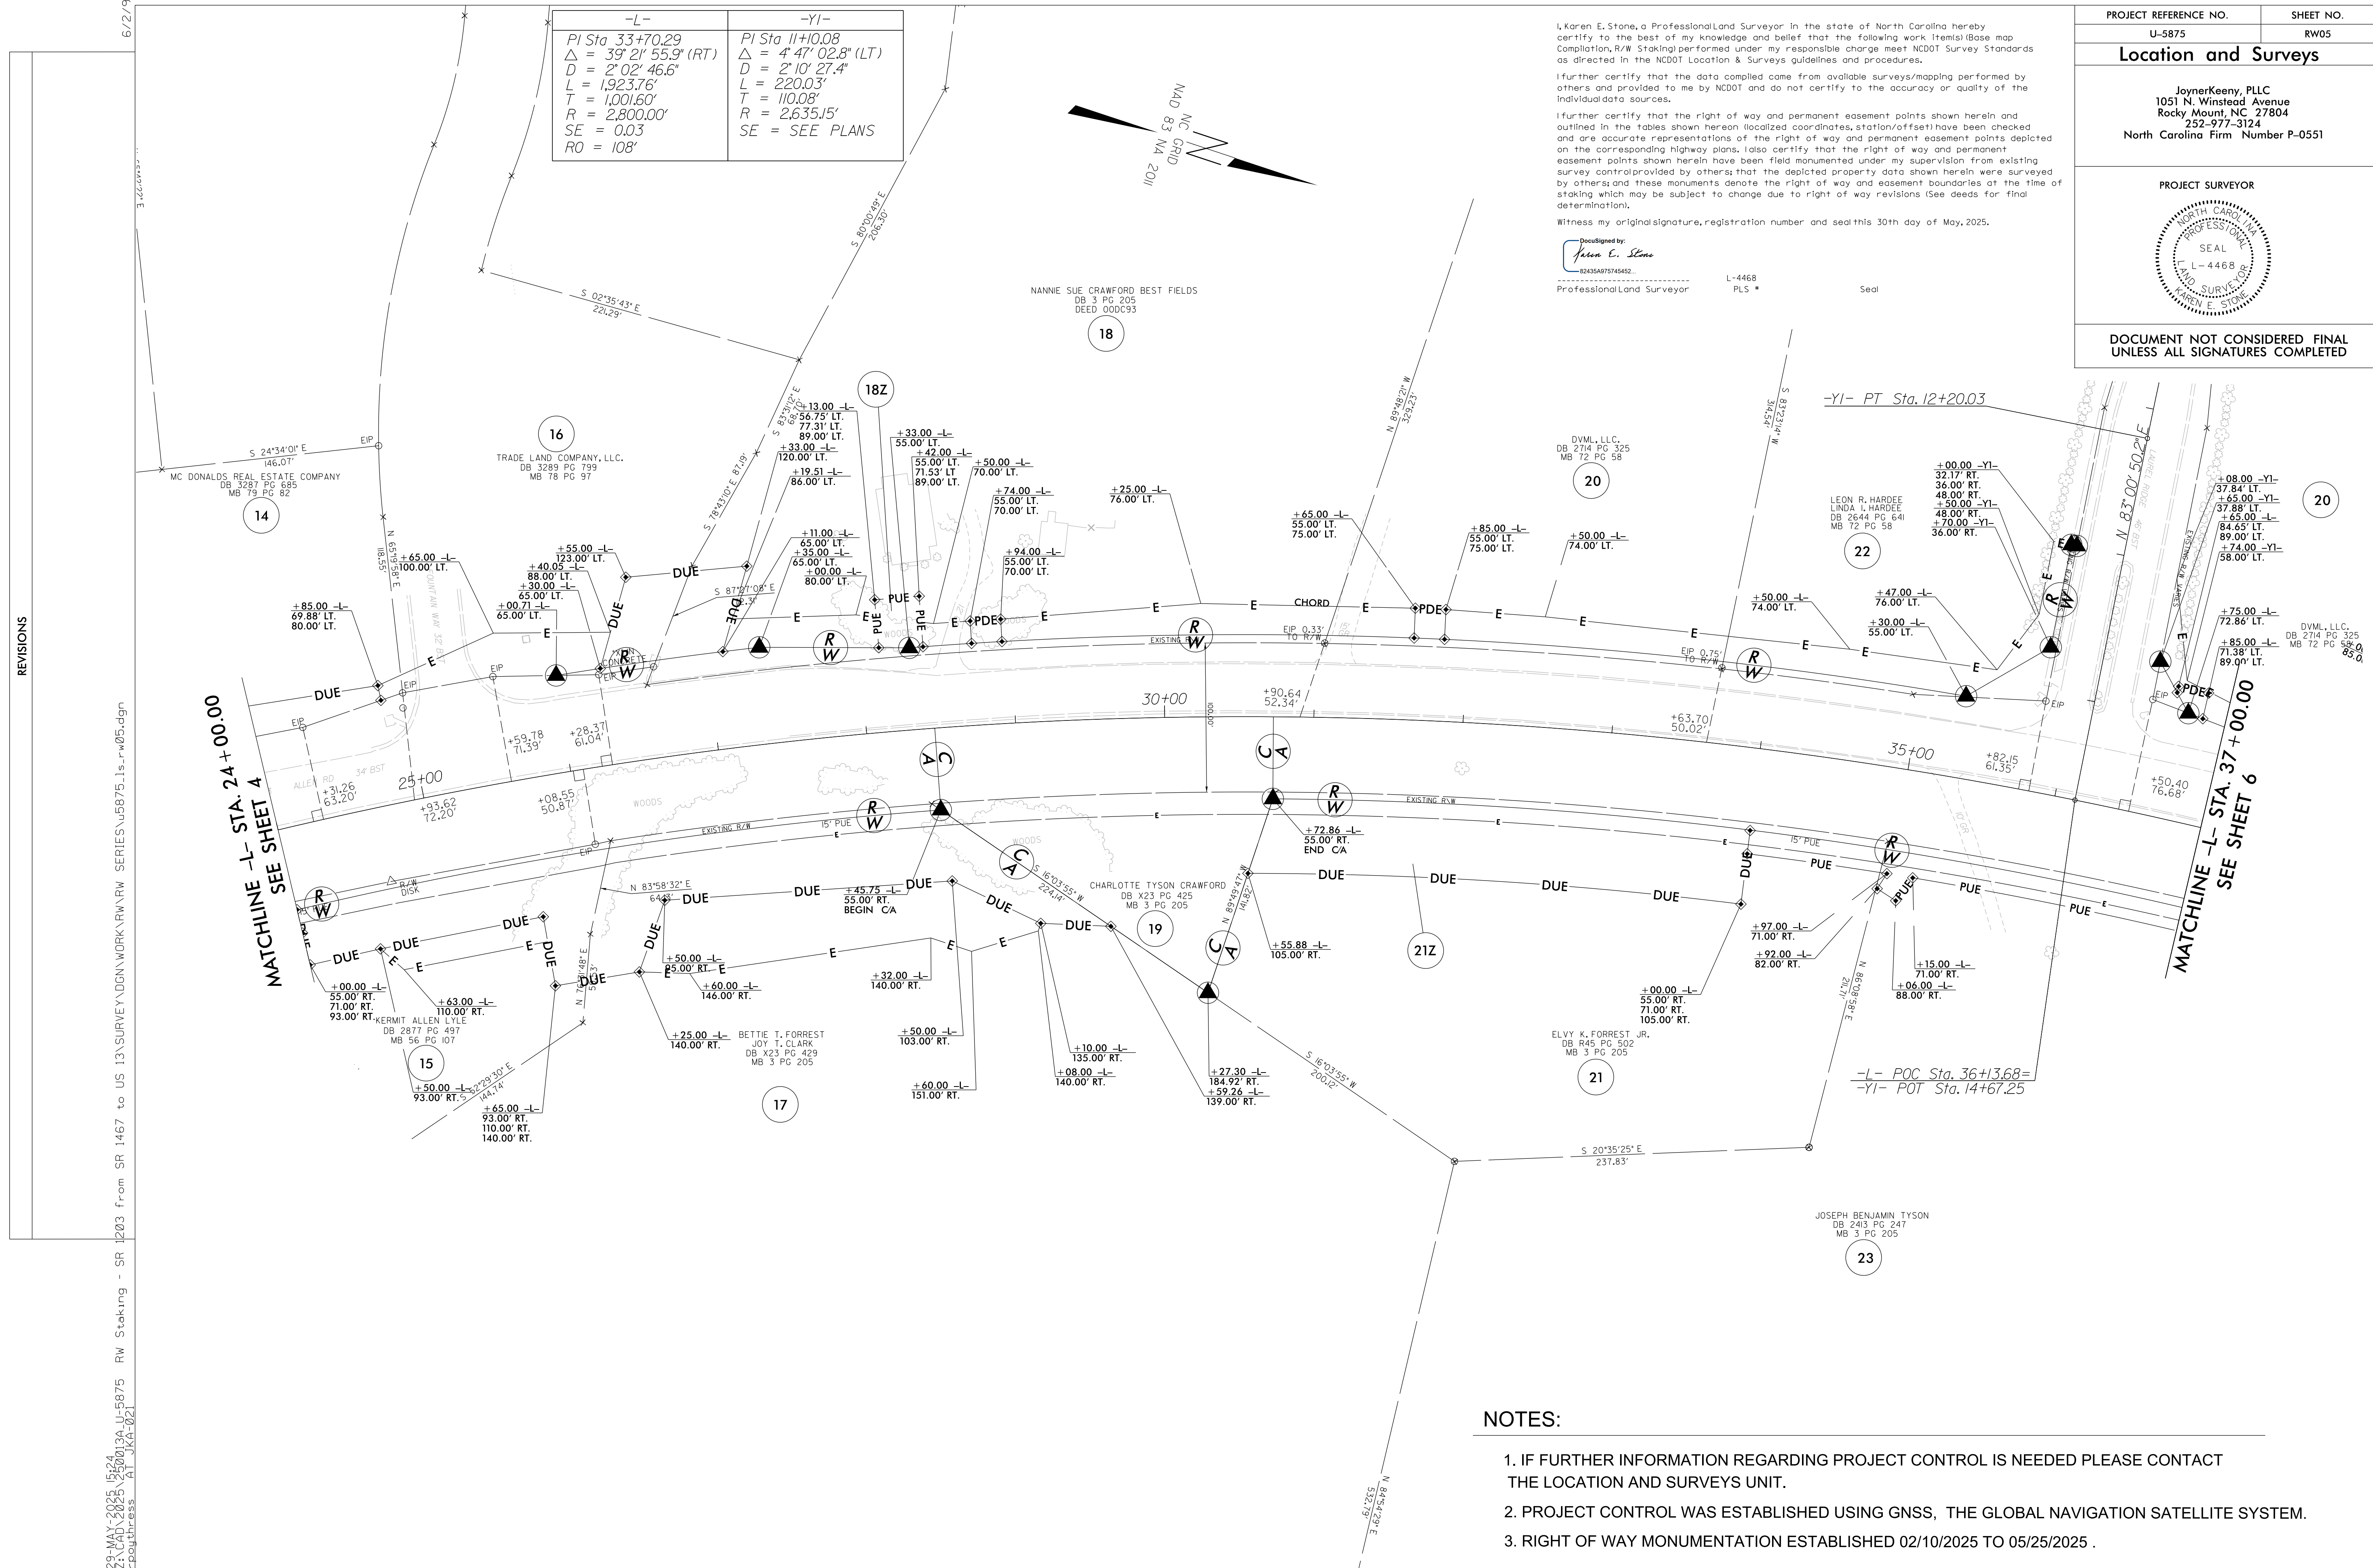

1. IF FURTHER INFORMATION REGARDING PROJECT CONTROL IS NEEDED PLEASE CONTACT THE LOCATION AND SURVEYS UNIT.
2. PROJECT CONTROL WAS ESTABLISHED USING GNSS, THE GLOBAL NAVIGATION SATELLITE SYSTEM.
3. RIGHT OF WAY MONUMENTATION ESTABLISHED 02/10/2025 TO 05/25/2025 .

29-MAY-2025 15:26
23-CAD 2025 230013A U-5875 RW Staking - SR 1203 from SR 1467 to US 13 SURVEY\DGNA\WORK\RW\RW SERIES\U5875_1s_rw06.dgn
root\press AI JKA-021

-L-
PI Sta 33+70.29
$\Delta = 39^{\circ} 21' 55.9''$ (RT)
$D = 2^{\circ} 02' 46.6''$
$L = 1,923.76'$
$T = 1,001.60'$
$R = 2,800.00'$
$SE = 0.03$
$RO = 108'$

NC GRID
NAD 83 NA 2011



I, Karen E. Stone, a Professional Land Surveyor in the state of North Carolina hereby certify to the best of my knowledge and belief that the following work item(s) (Base map Compilation, R/W Staking) performed under my responsible charge meet NCDOT Survey Standards as directed in the NCDOT Location & Surveys guidelines and procedures.

I further certify that the data compiled came from available surveys/mapping performed by others and provided to me by NCDOT and do not certify to the accuracy or quality of the individual data sources.

Further certify that the right of way and permanent easement points shown herein and outlined in the tables shown hereon (localized coordinates, station/offset) have been checked and are accurate representations of the right of way and permanent easement points depicted on the corresponding highway plans. I also certify that the right of way and permanent easement points shown herein have been field monumented under my supervision from existing monuments provided by others that the depicted property dots shown herein were surveyed by others; and these monuments denote the right of way and easement boundaries at the time of staking which may be subject to change due to right of way revisions (See deeds for final determination).

Witness my original signature, registration number and seal this 30th day of May, 2025.


DocuSigned by:
Karen E. Stone
82435A975745452...


Professional Land Surveyor

L-4468

PLS "


Seal

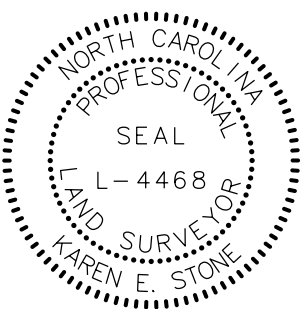PROJECT REFERENCE NO.	SHEET NO.
U-5875	RW06
Location and Surveys	
JoynrerKeeny, PLLC 1051 N. Westside Avenue Rocky Mount, NC 27804 252-977-3124 North Carolina Firm Number P-0551	
PROJECT SURVEYOR	
	
DOCUMENT NOT CONSIDERED FINAL UNLESS ALL SIGNATURES COMPLETED	

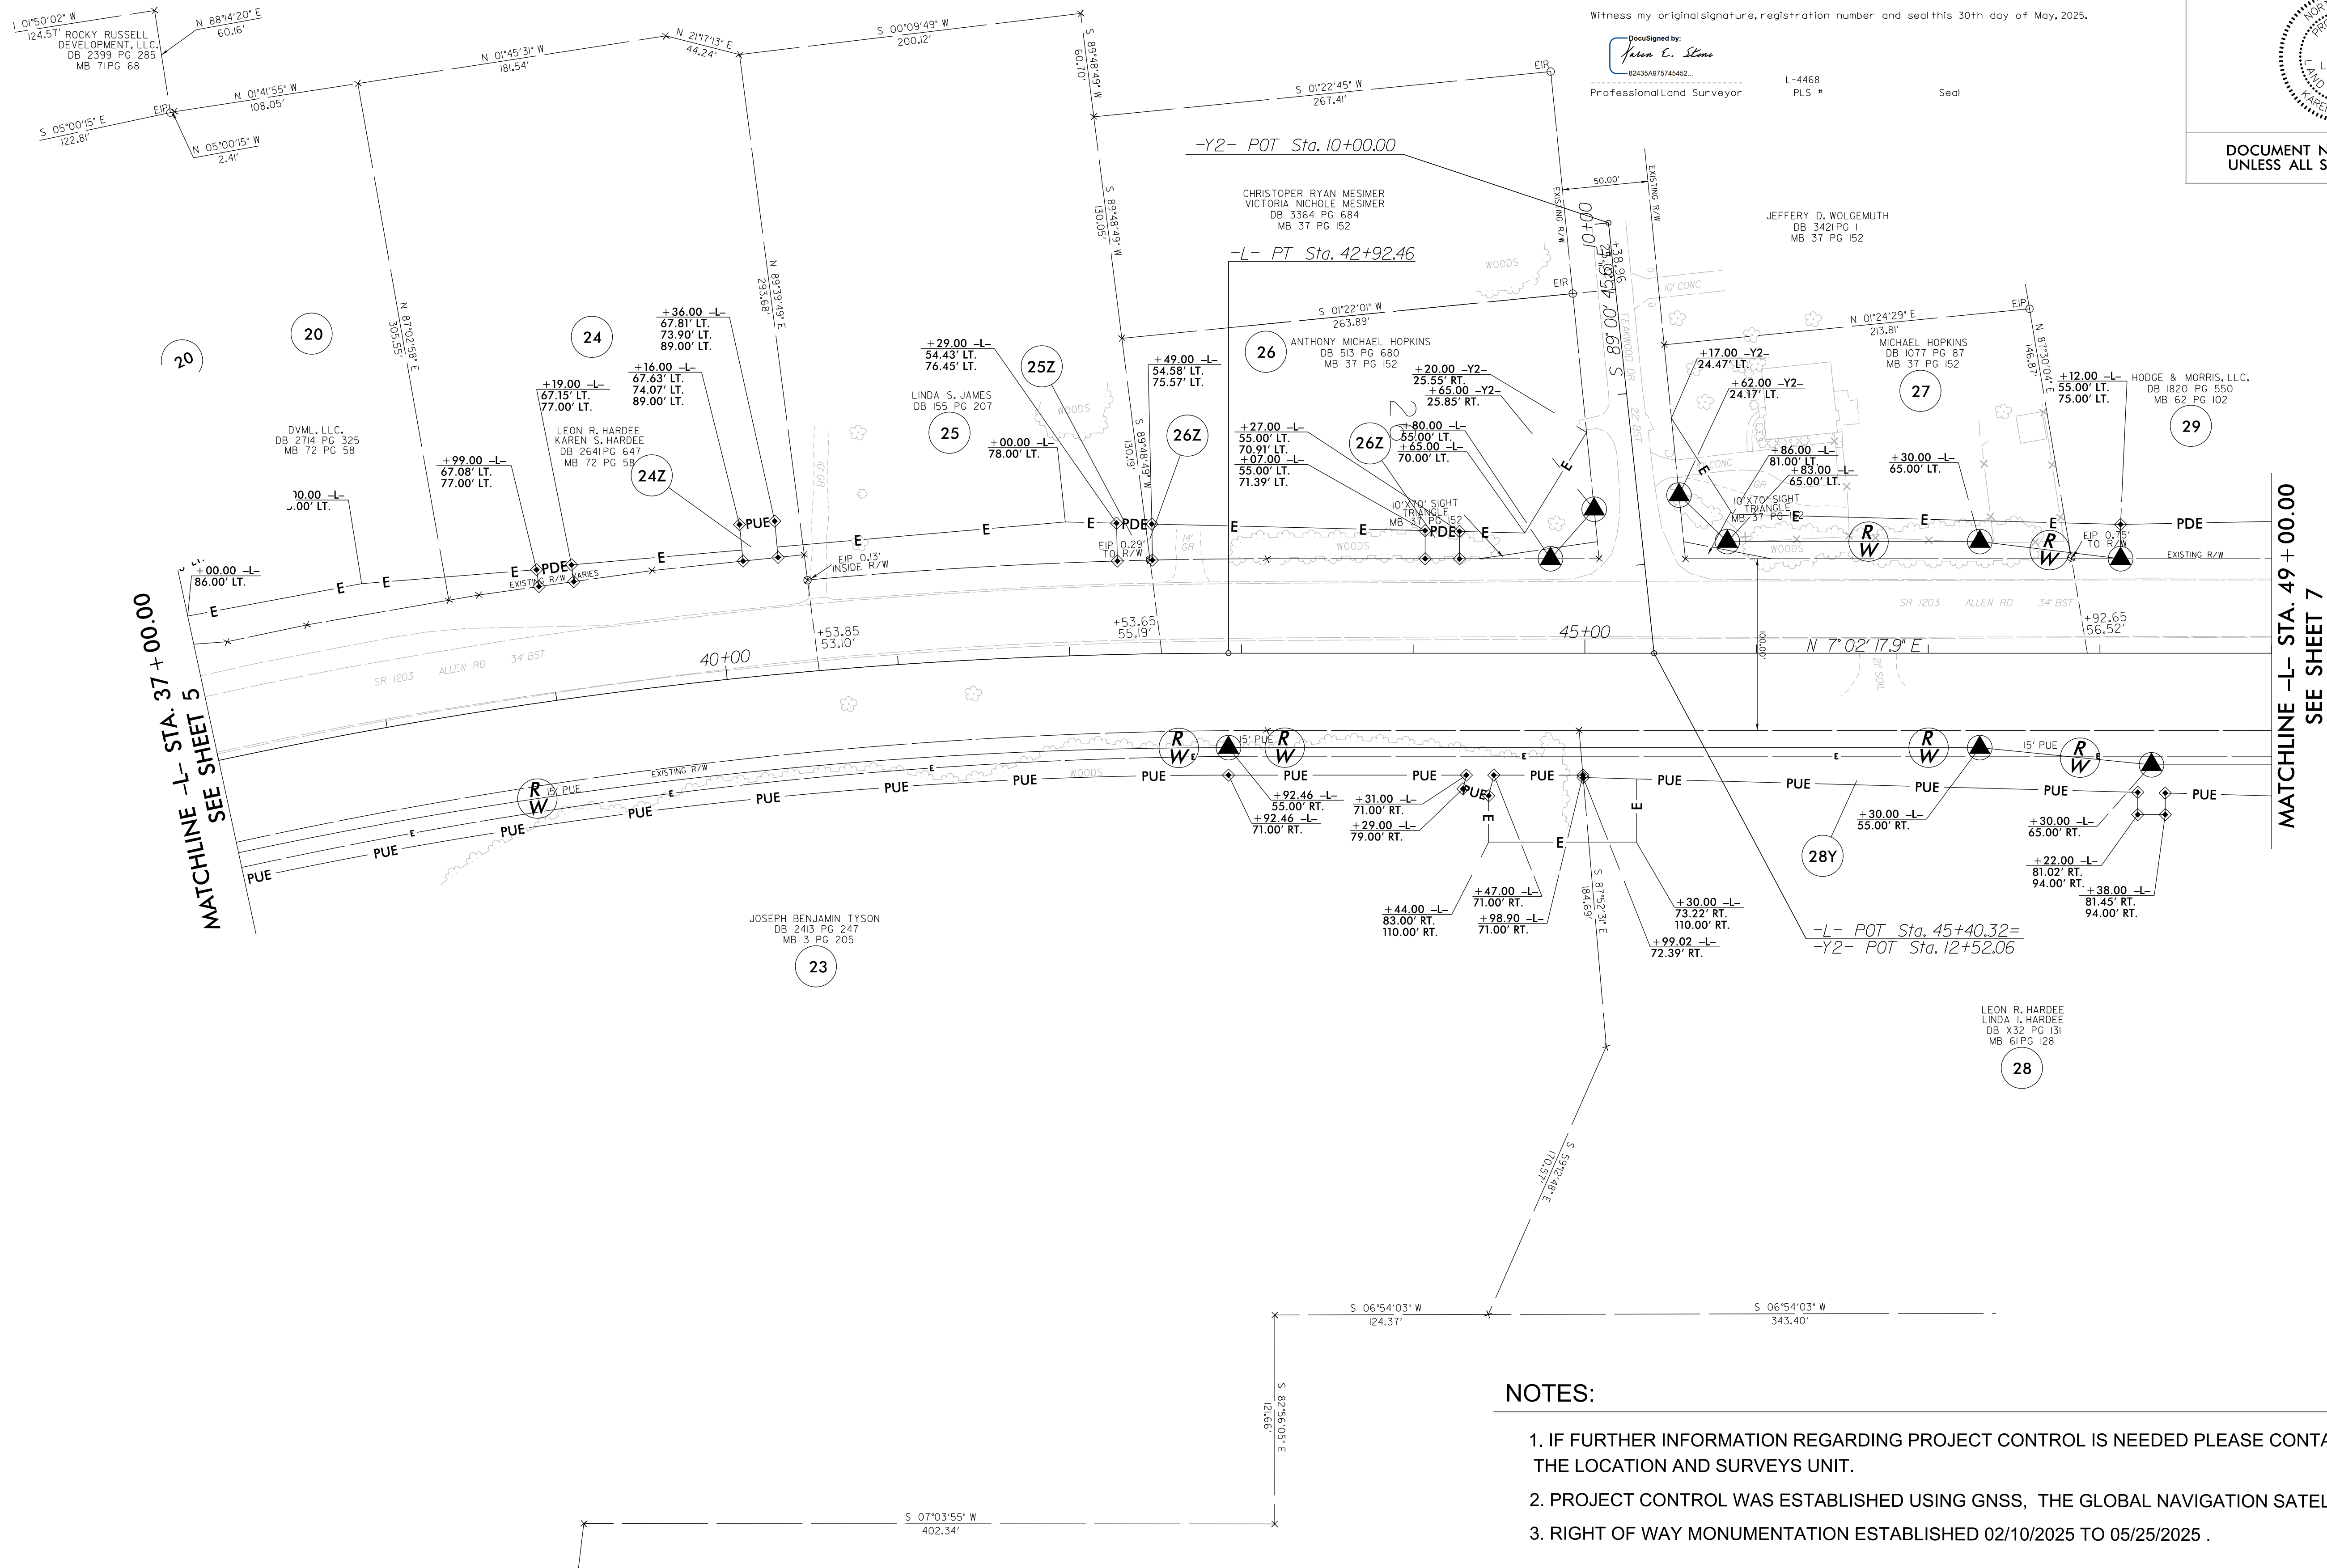


NOTES:

1. IF FURTHER INFORMATION REGARDING PROJECT CONTROL IS NEEDED PLEASE CONTACT THE LOCATION AND SURVEYS UNIT.
2. PROJECT CONTROL WAS ESTABLISHED USING GNSS, THE GLOBAL NAVIGATION SATELLITE SYSTEM.
3. RIGHT OF WAY MONUMENTATION ESTABLISHED 02/10/2025 TO 05/25/2025 .

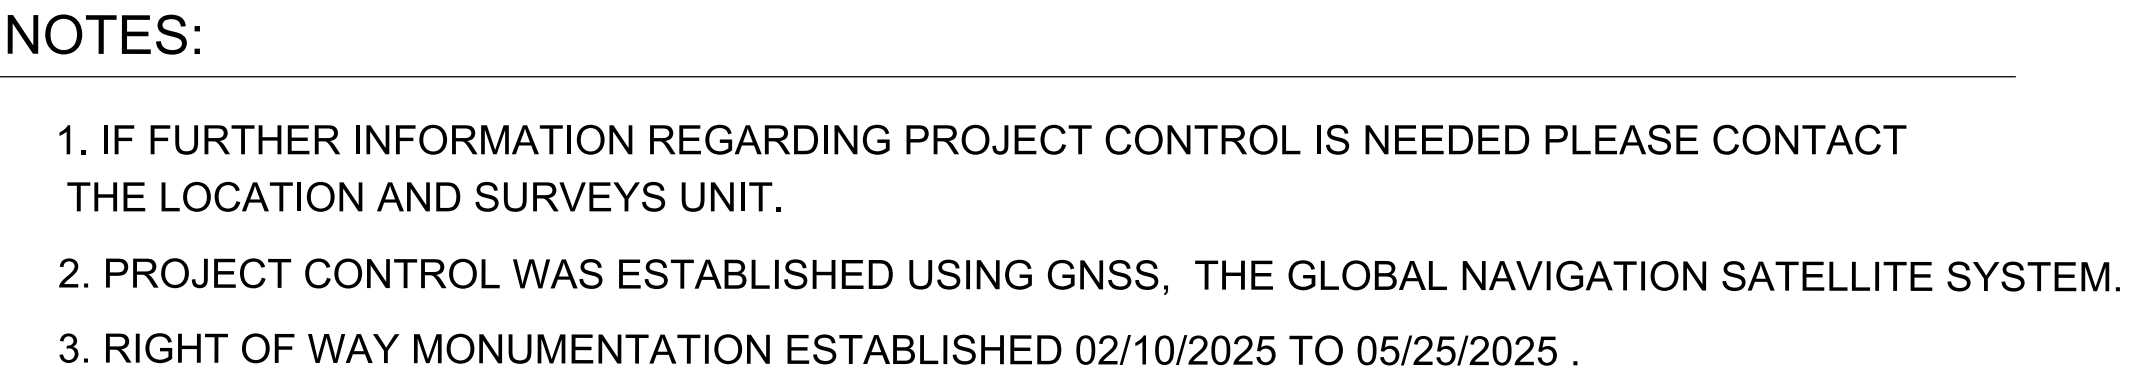

Seal



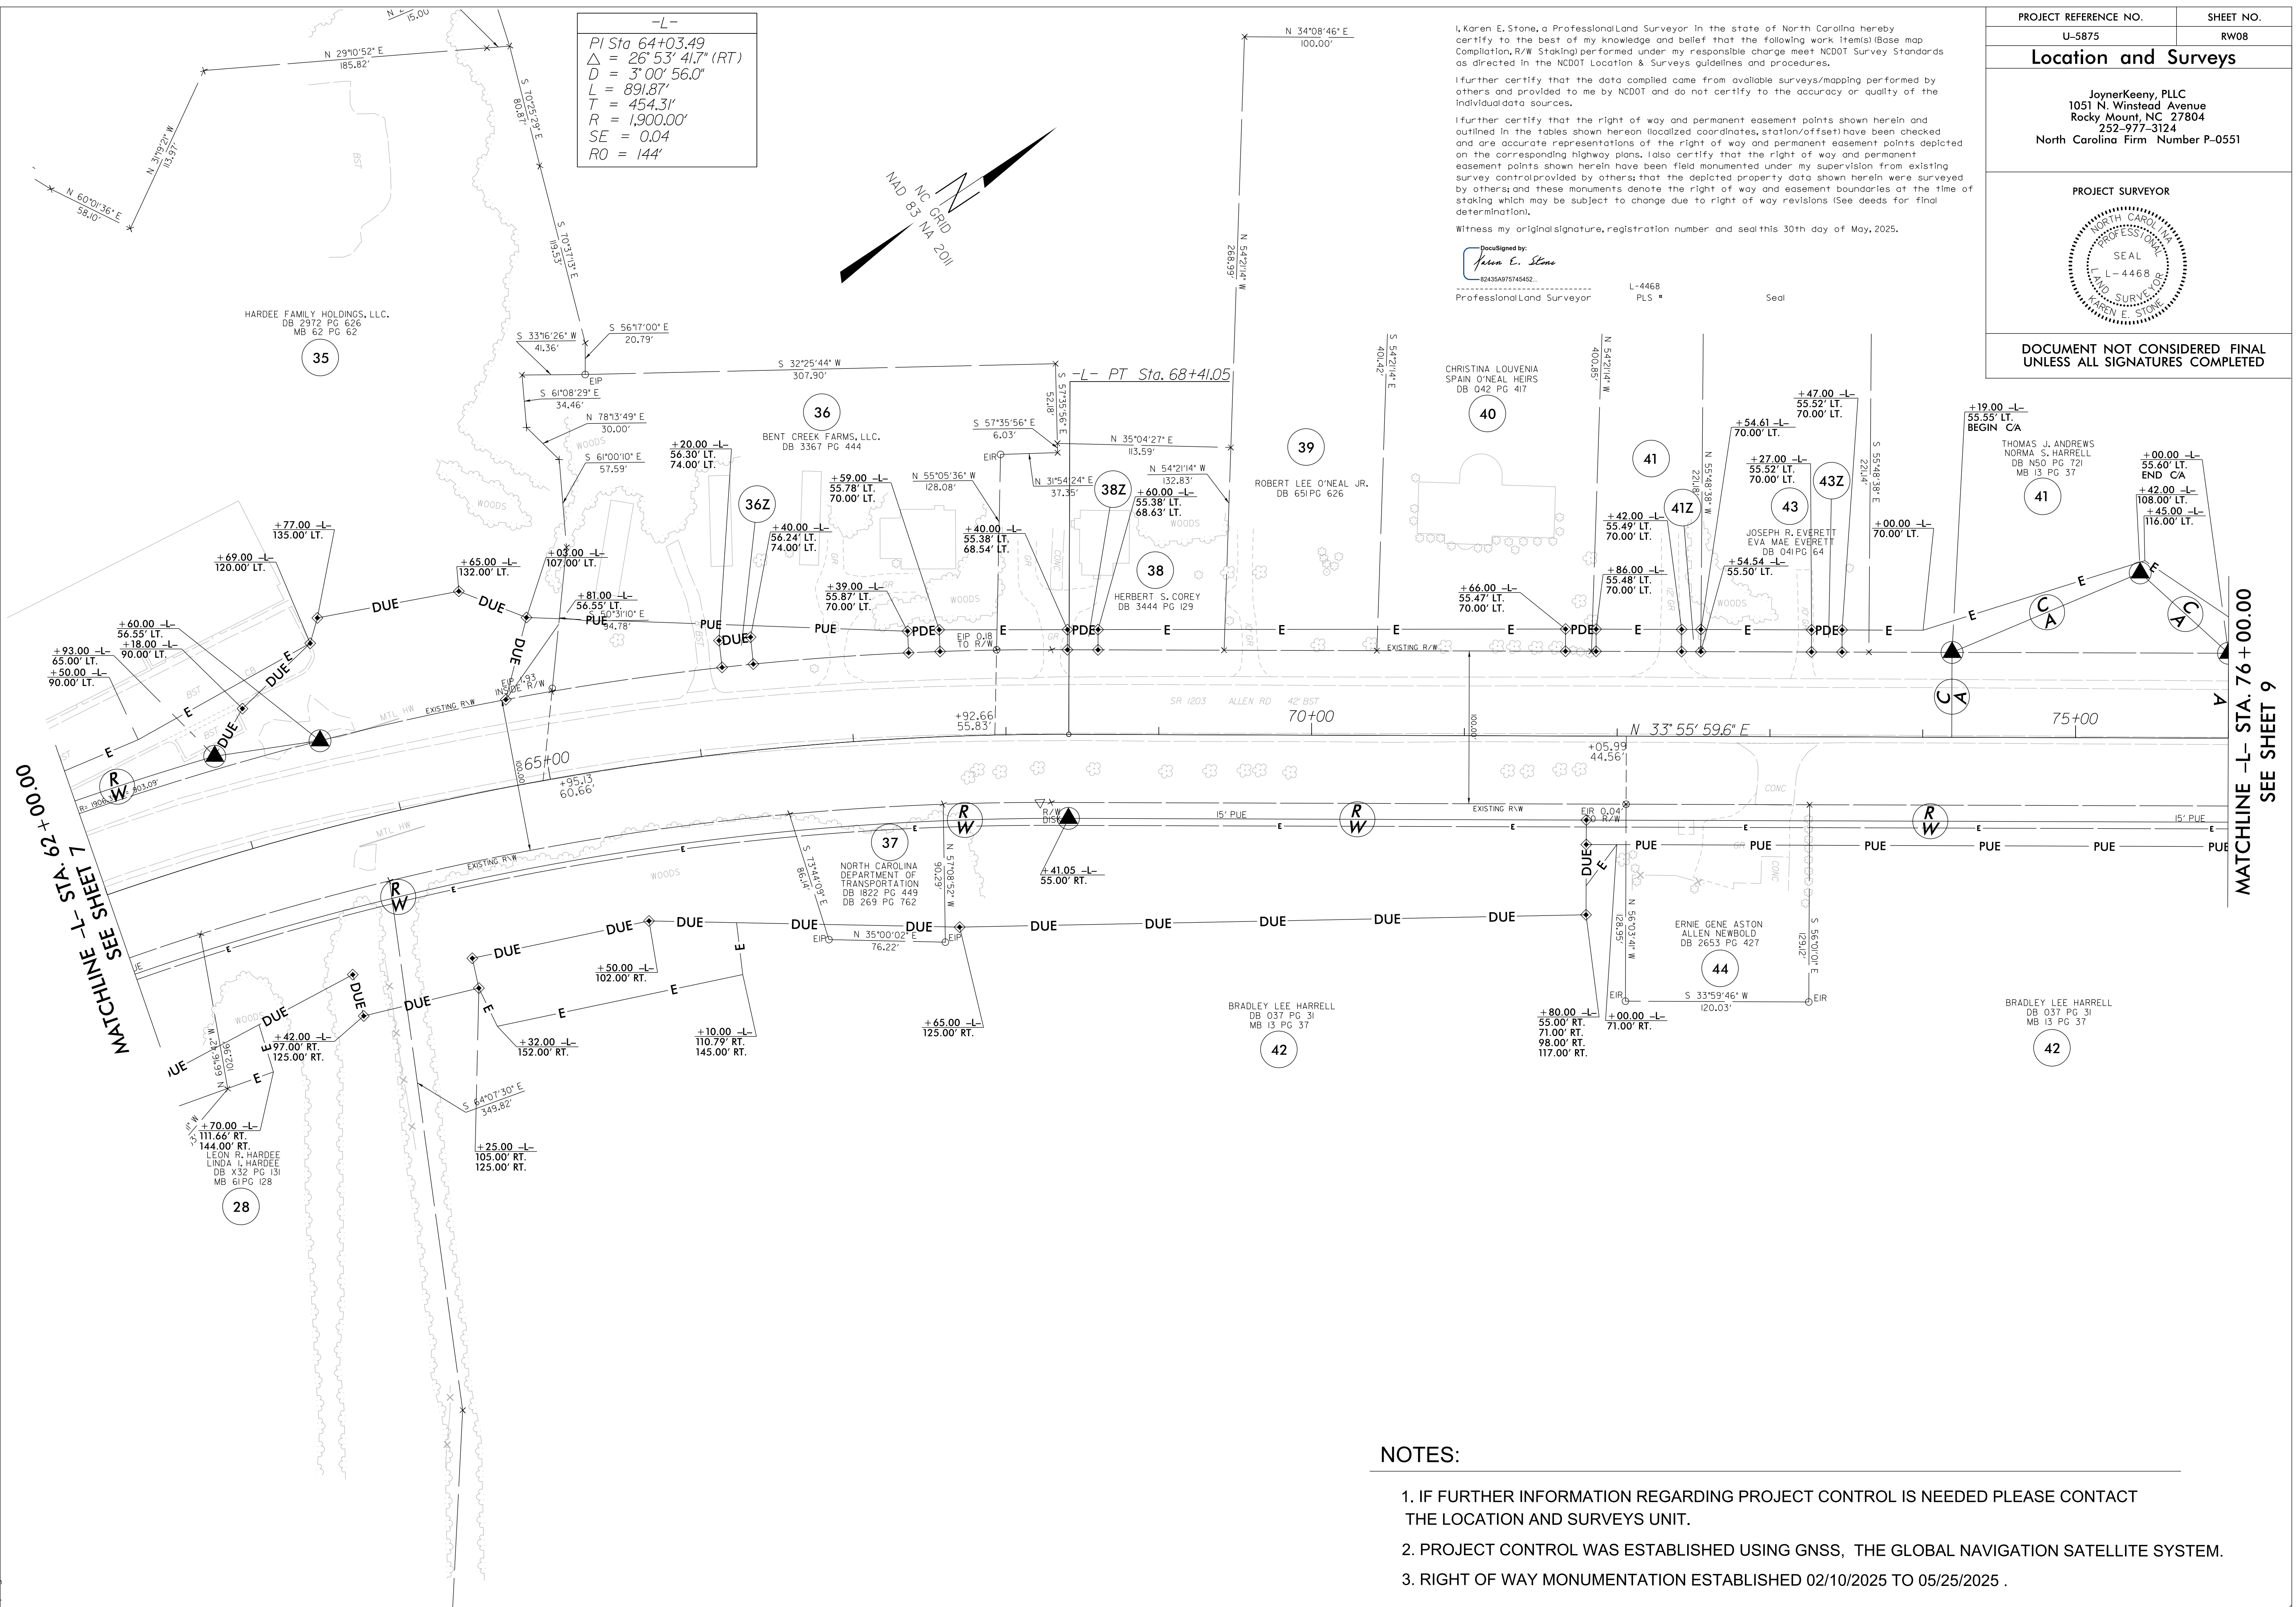

NOTES:

1. IF FURTHER INFORMATION REGARDING PROJECT CONTROL IS NEEDED PLEASE CONTACT THE LOCATION AND SURVEYS UNIT.
2. PROJECT CONTROL WAS ESTABLISHED USING GNSS, THE GLOBAL NAVIGATION SATELLITE SYSTEM.
3. RIGHT OF WAY MONUMENTATION ESTABLISHED 02/10/2025 TO 05/25/2025 .

REVISIONS

30-MAY-2025 09:03
 RW Staking - SR 1203 from SR 1467 to US 13\SURVEY\DOWN\WORK\RW\RW SERIES\U5875_1s_rw09.dgn
 printpress AT JKA-021

-L-	-Y5-	
$Pl\ Sta\ 80+06.79$	$Pl\ Sta\ 12+17.06$	$Pl\ Sta\ 13+46.46$
$\Delta = 5^{\circ}01' 52.3" (LT)$	$\Delta = 2^{\circ}17' 06.8" (LT)$	$\Delta = 3^{\circ}02' 20.9" (LT)$
$D = 0^{\circ}42' 58.3"$	$D = 1^{\circ}43' 45.5"$	$D = 2^{\circ}24' 00.3"$
$L = 702.49'$	$L = 132.15'$	$L = 126.63'$
$T = 351.47'$	$T = 66.08'$	$T = 63.33'$
$R = 8,000.00'$	$R = 3,313.21'$	$R = 2,387.25'$
$SE = NC$		

I, Karen E. Stone, a Professional Land Surveyor in the state of North Carolina hereby certify to the best of my knowledge and belief that the following work item(s) (Base map Compilation, R/W Staking) performed under my responsible charge meet NCDOT Survey Standards as directed in the NCDOT Location & Surveys guidelines and procedures.

I further certify that the data compiled came from available surveys/mapping performed by others and provided to me by NCDOT and do not certify to the accuracy or quality of the individual data sources.

I further certify that the right of way and permanent easement points shown herein and outlined in the tables shown hereon (localized coordinates, station/offset) have been checked and are accurate representations of the right of way and permanent easement points depicted on the corresponding highway plans. I also certify that the right of way and permanent easement points shown herein have been field monumented under my supervision from existing survey controls provided by others; that this depicted property data shown herein were surveyed by me and these monuments denote the right of way and easement boundaries at the time of staking which may be subject to change due to right of way revisions (See deeds for final determination).

Witness my original signature, registration number and seal this 30th day of May, 2025.


DocuSigned by:
Karen E. Stone
82435A975745452

Professional Land Surveyor


L-4468
PLS

Seal

(53A

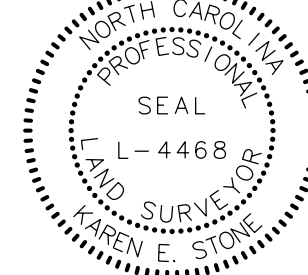

DOCUMENT NOT CONSIDERED FINAL
UNLESS ALL SIGNATURES COMPLETED

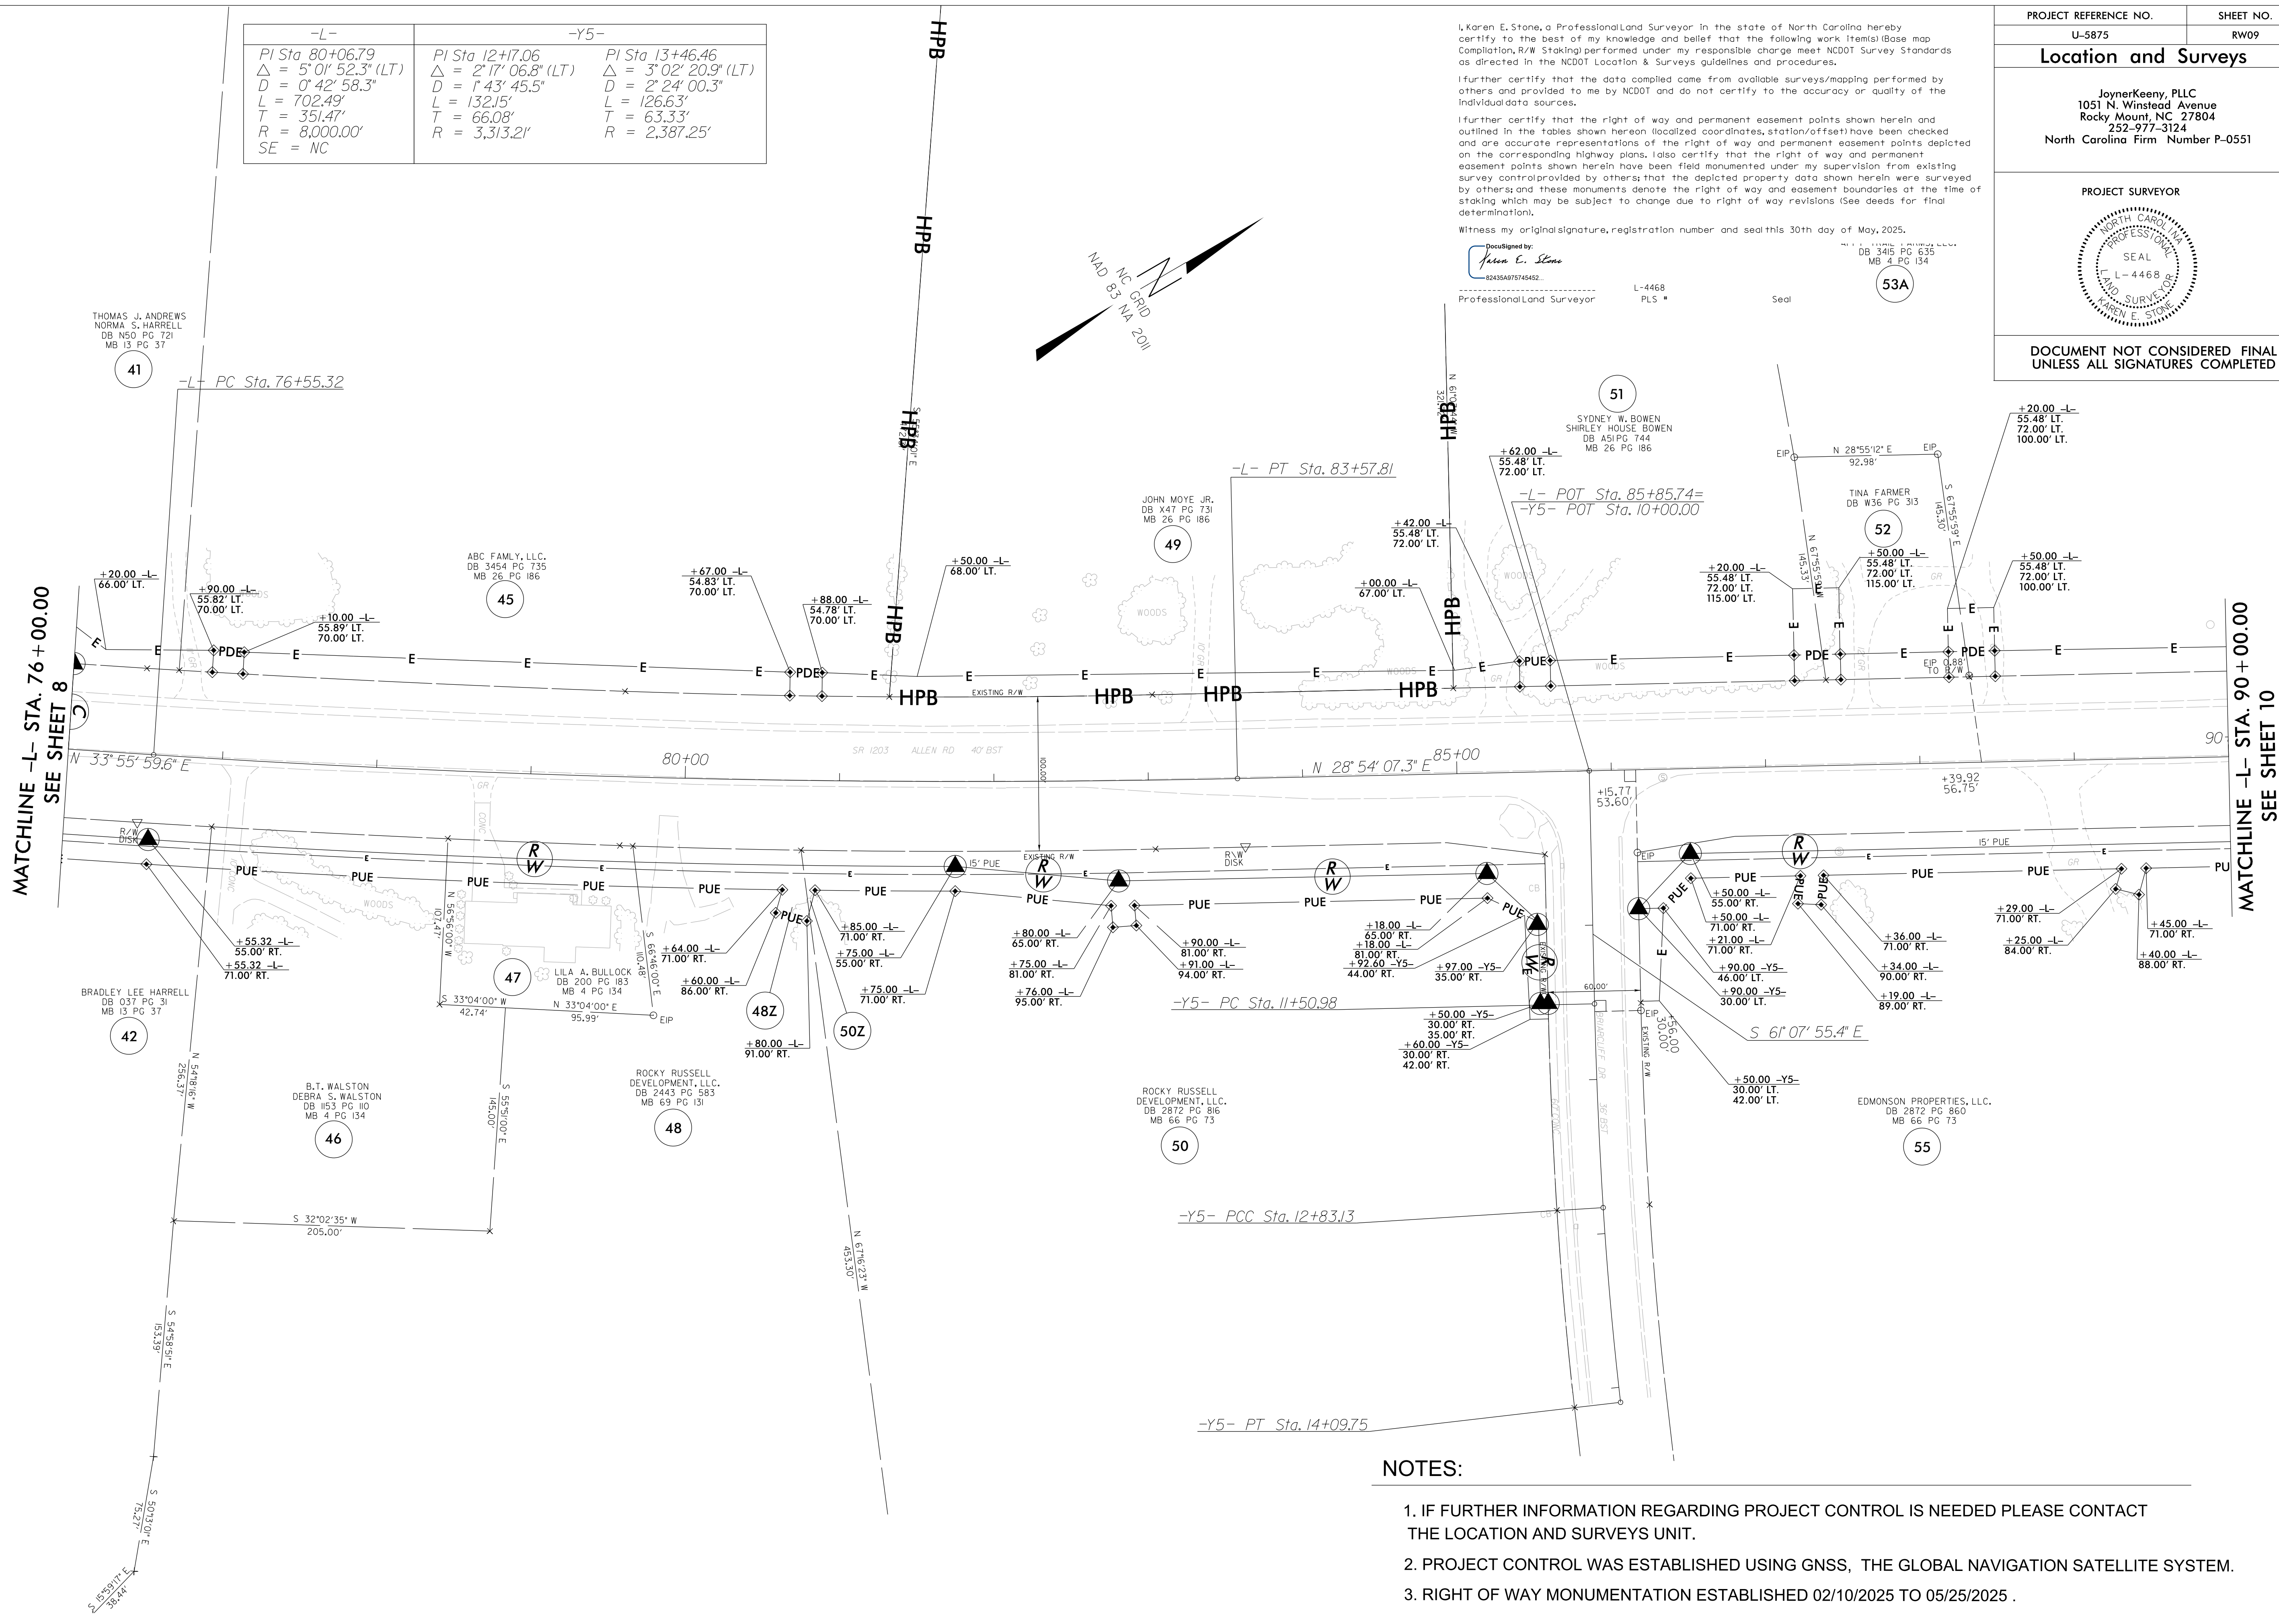


NOTES:

1. IF FURTHER INFORMATION REGARDING PROJECT CONTROL IS NEEDED PLEASE CONTACT THE LOCATION AND SURVEYS UNIT.
2. PROJECT CONTROL WAS ESTABLISHED USING GNSS, THE GLOBAL NAVIGATION SATELLITE SYSTEM.
3. RIGHT OF WAY MONUMENTATION ESTABLISHED 02/10/2025 TO 05/25/2025 .

REVISIONS

MATCHLINE -L- STA. 90 + 00.00
SEE SHEET 9

MATCHLINE -L- STA. 102 + 50.00
SEE SHEET 11

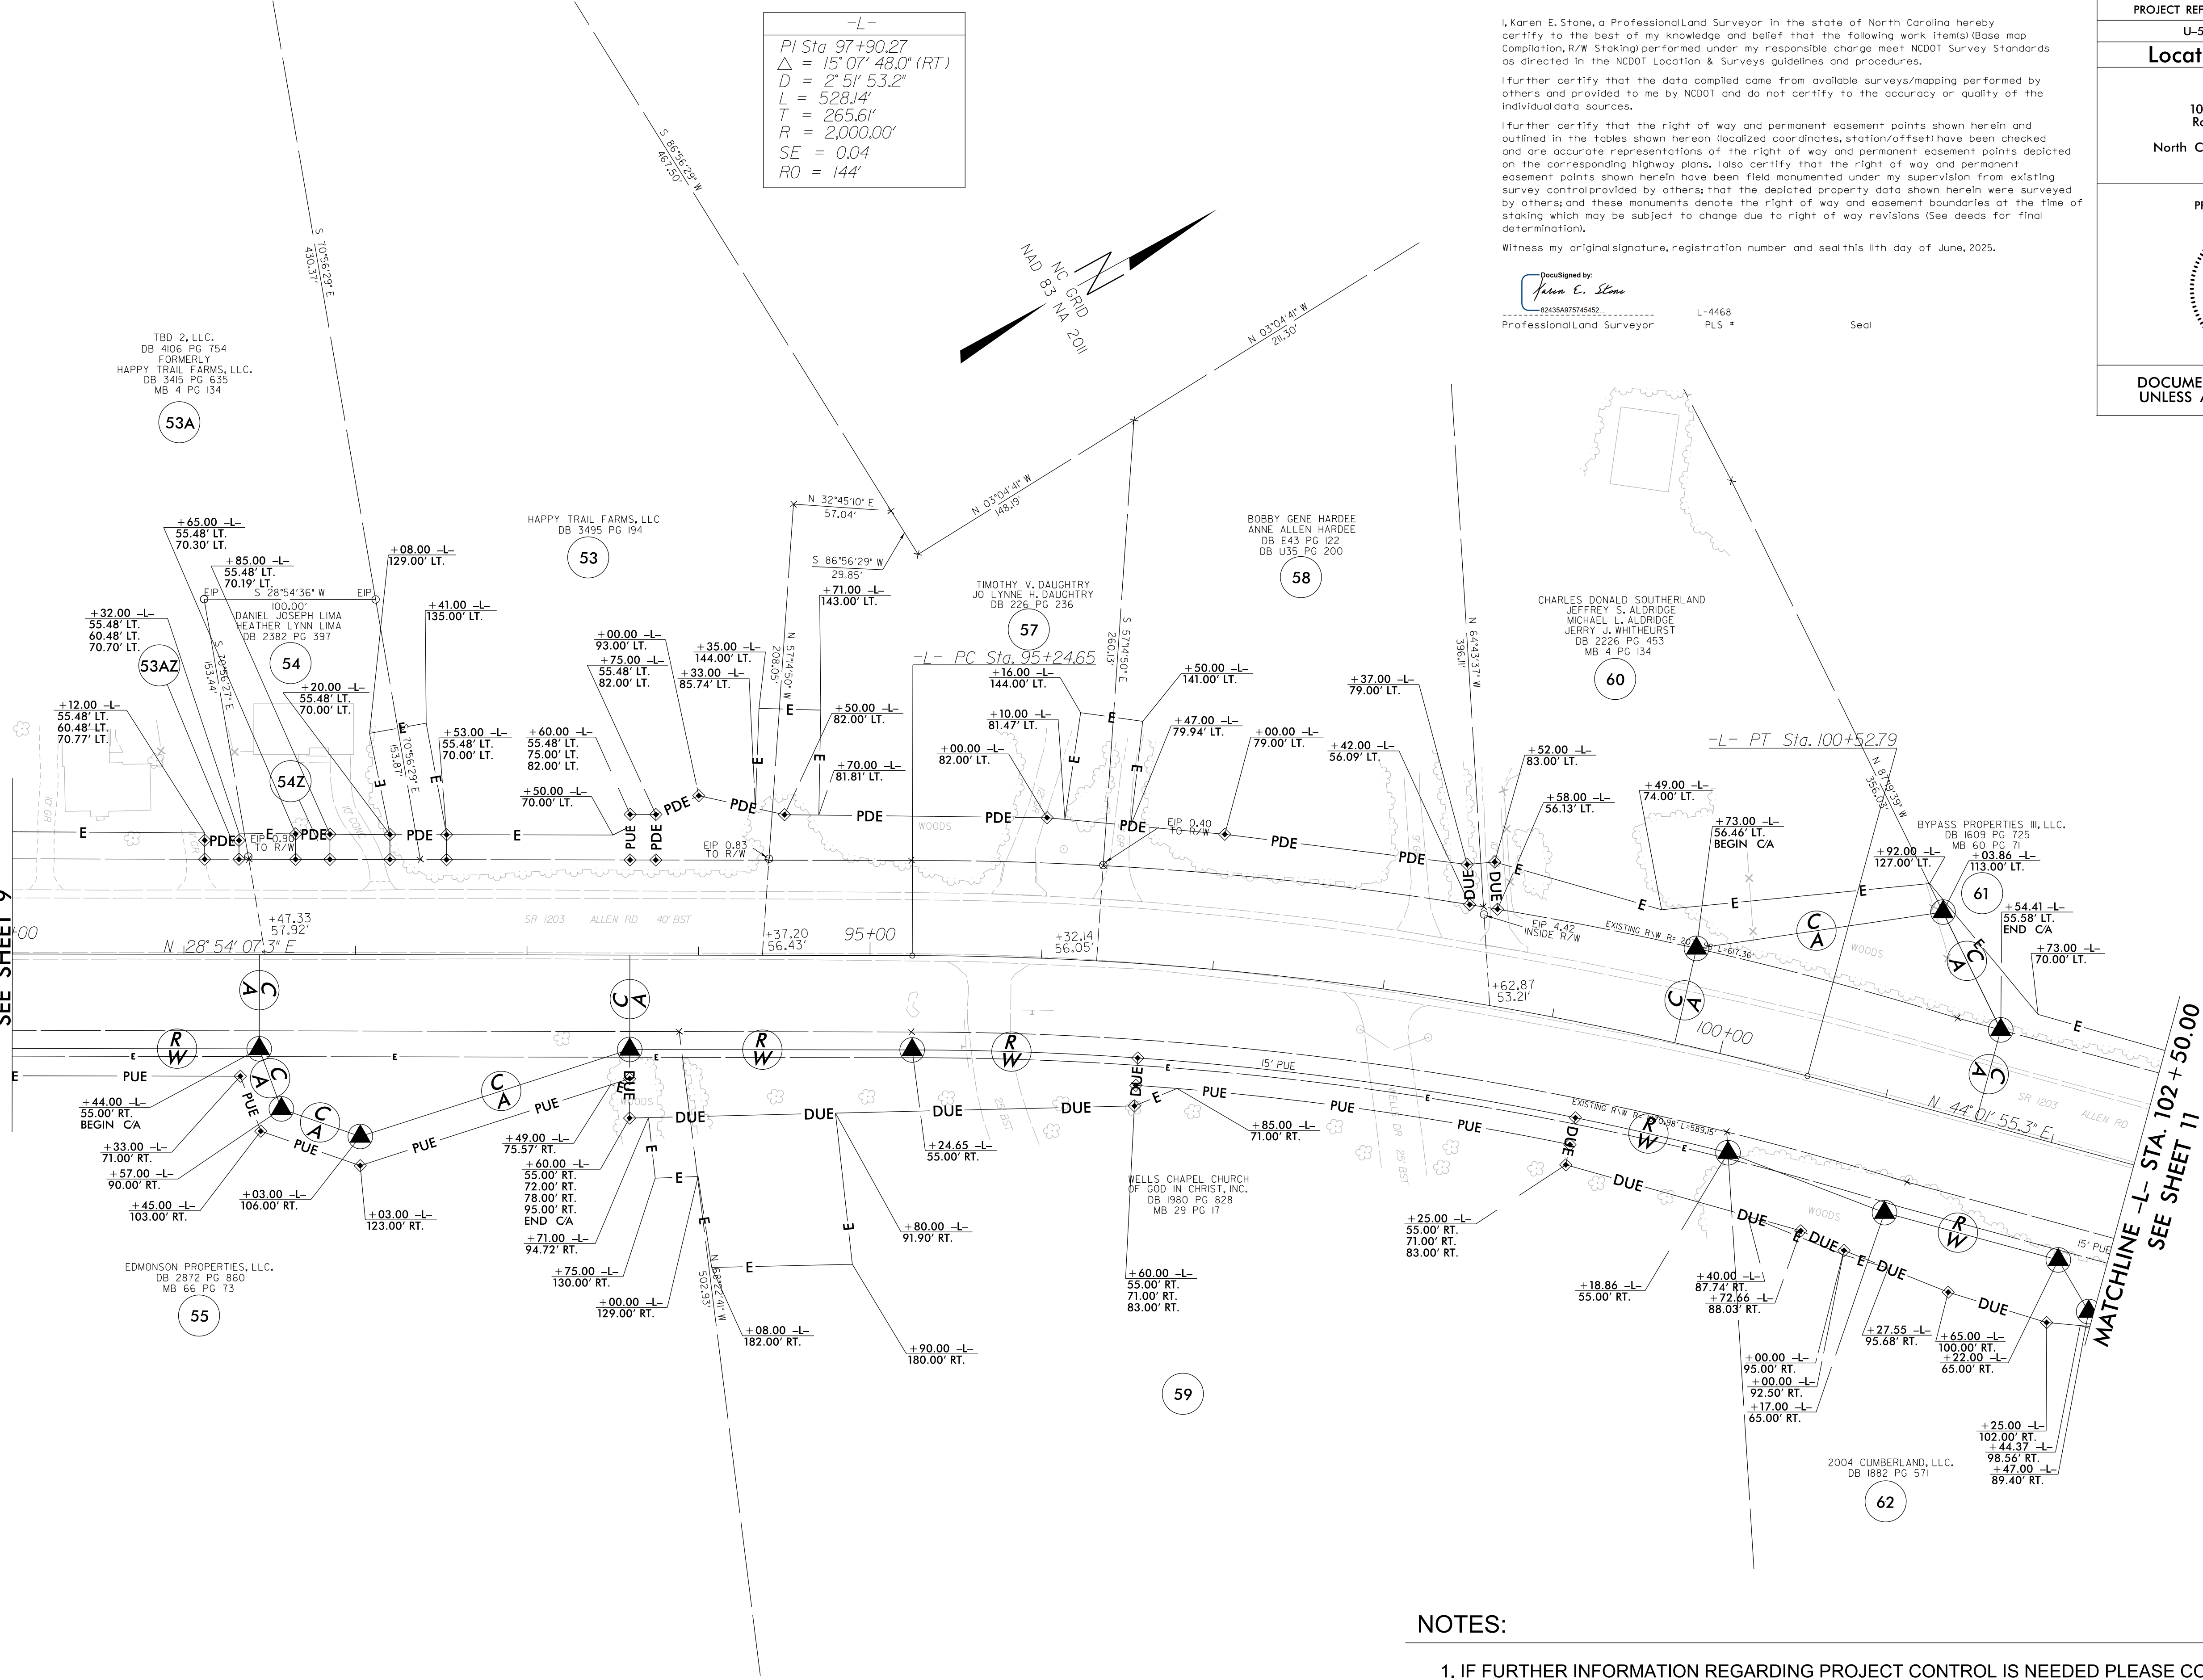

I, Karen E. Stone, a Professional Land Surveyor in the state of North Carolina hereby certify to the best of my knowledge and belief that the following work item(s) (Base map Compilation, R/W Staking) performed under my responsible charge meet NCDOT Survey Standards as directed in the NCDOT Location & Surveys guidelines and procedures.

I further certify that the data compiled came from available surveys/mapping performed by others and provided to me by NCDOT and do not certify to the accuracy or quality of the individual data sources.

I further certify that the right of way and permanent easement points shown herein and outlined in the tables shown hereon (localized coordinates, station/offset) have been checked and are accurate representations of the right of way and permanent easement points depicted on the corresponding highway plans. I also certify that the right of way and permanent easement points shown herein have been field monumented under my supervision from existing survey control provided by others; that the depicted property data shown herein were surveyed by others; and these monuments denote the right of way and easement boundaries at the time of staking which may be subject to change due to right of way revisions (See deeds for final determination).

Witness my original signature, registration number and seal this 11th day of June, 2025.

Declassified by:
Karen E. Stone
82435A075745452
Professional Land Surveyor

L-4468
PLS *

Seal

PROJECT REFERENCE NO.	SHEET NO.
U-5875	RW10
Location and Surveys	
JoynerKeeny, PLLC 1051 N. Winstead Avenue Rocky Mount, NC 27804 252-977-3124 North Carolina Firm Number P-0551	
PROJECT SURVEYOR	
DOCUMENT NOT CONSIDERED FINAL UNLESS ALL SIGNATURES COMPLETED	


NOTES:

1. IF FURTHER INFORMATION REGARDING PROJECT CONTROL IS NEEDED PLEASE CONTACT THE LOCATION AND SURVEYS UNIT.
2. PROJECT CONTROL WAS ESTABLISHED USING GNSS, THE GLOBAL NAVIGATION SATELLITE SYSTEM.
3. RIGHT OF WAY MONUMENTATION ESTABLISHED 02/10/2025 TO 05/25/2025 .


6/2/25

11 JUN 2025 09:53
Z:\CADD\2025\05\0013A_U-5875
RW Staking - SR 1203 From SR 1467 to US 13\SURVEY\DGN\WORK\RW\FW SERIES\5875_1s.rwl.dgn
Project Address AT JKA-021

REVISIONS

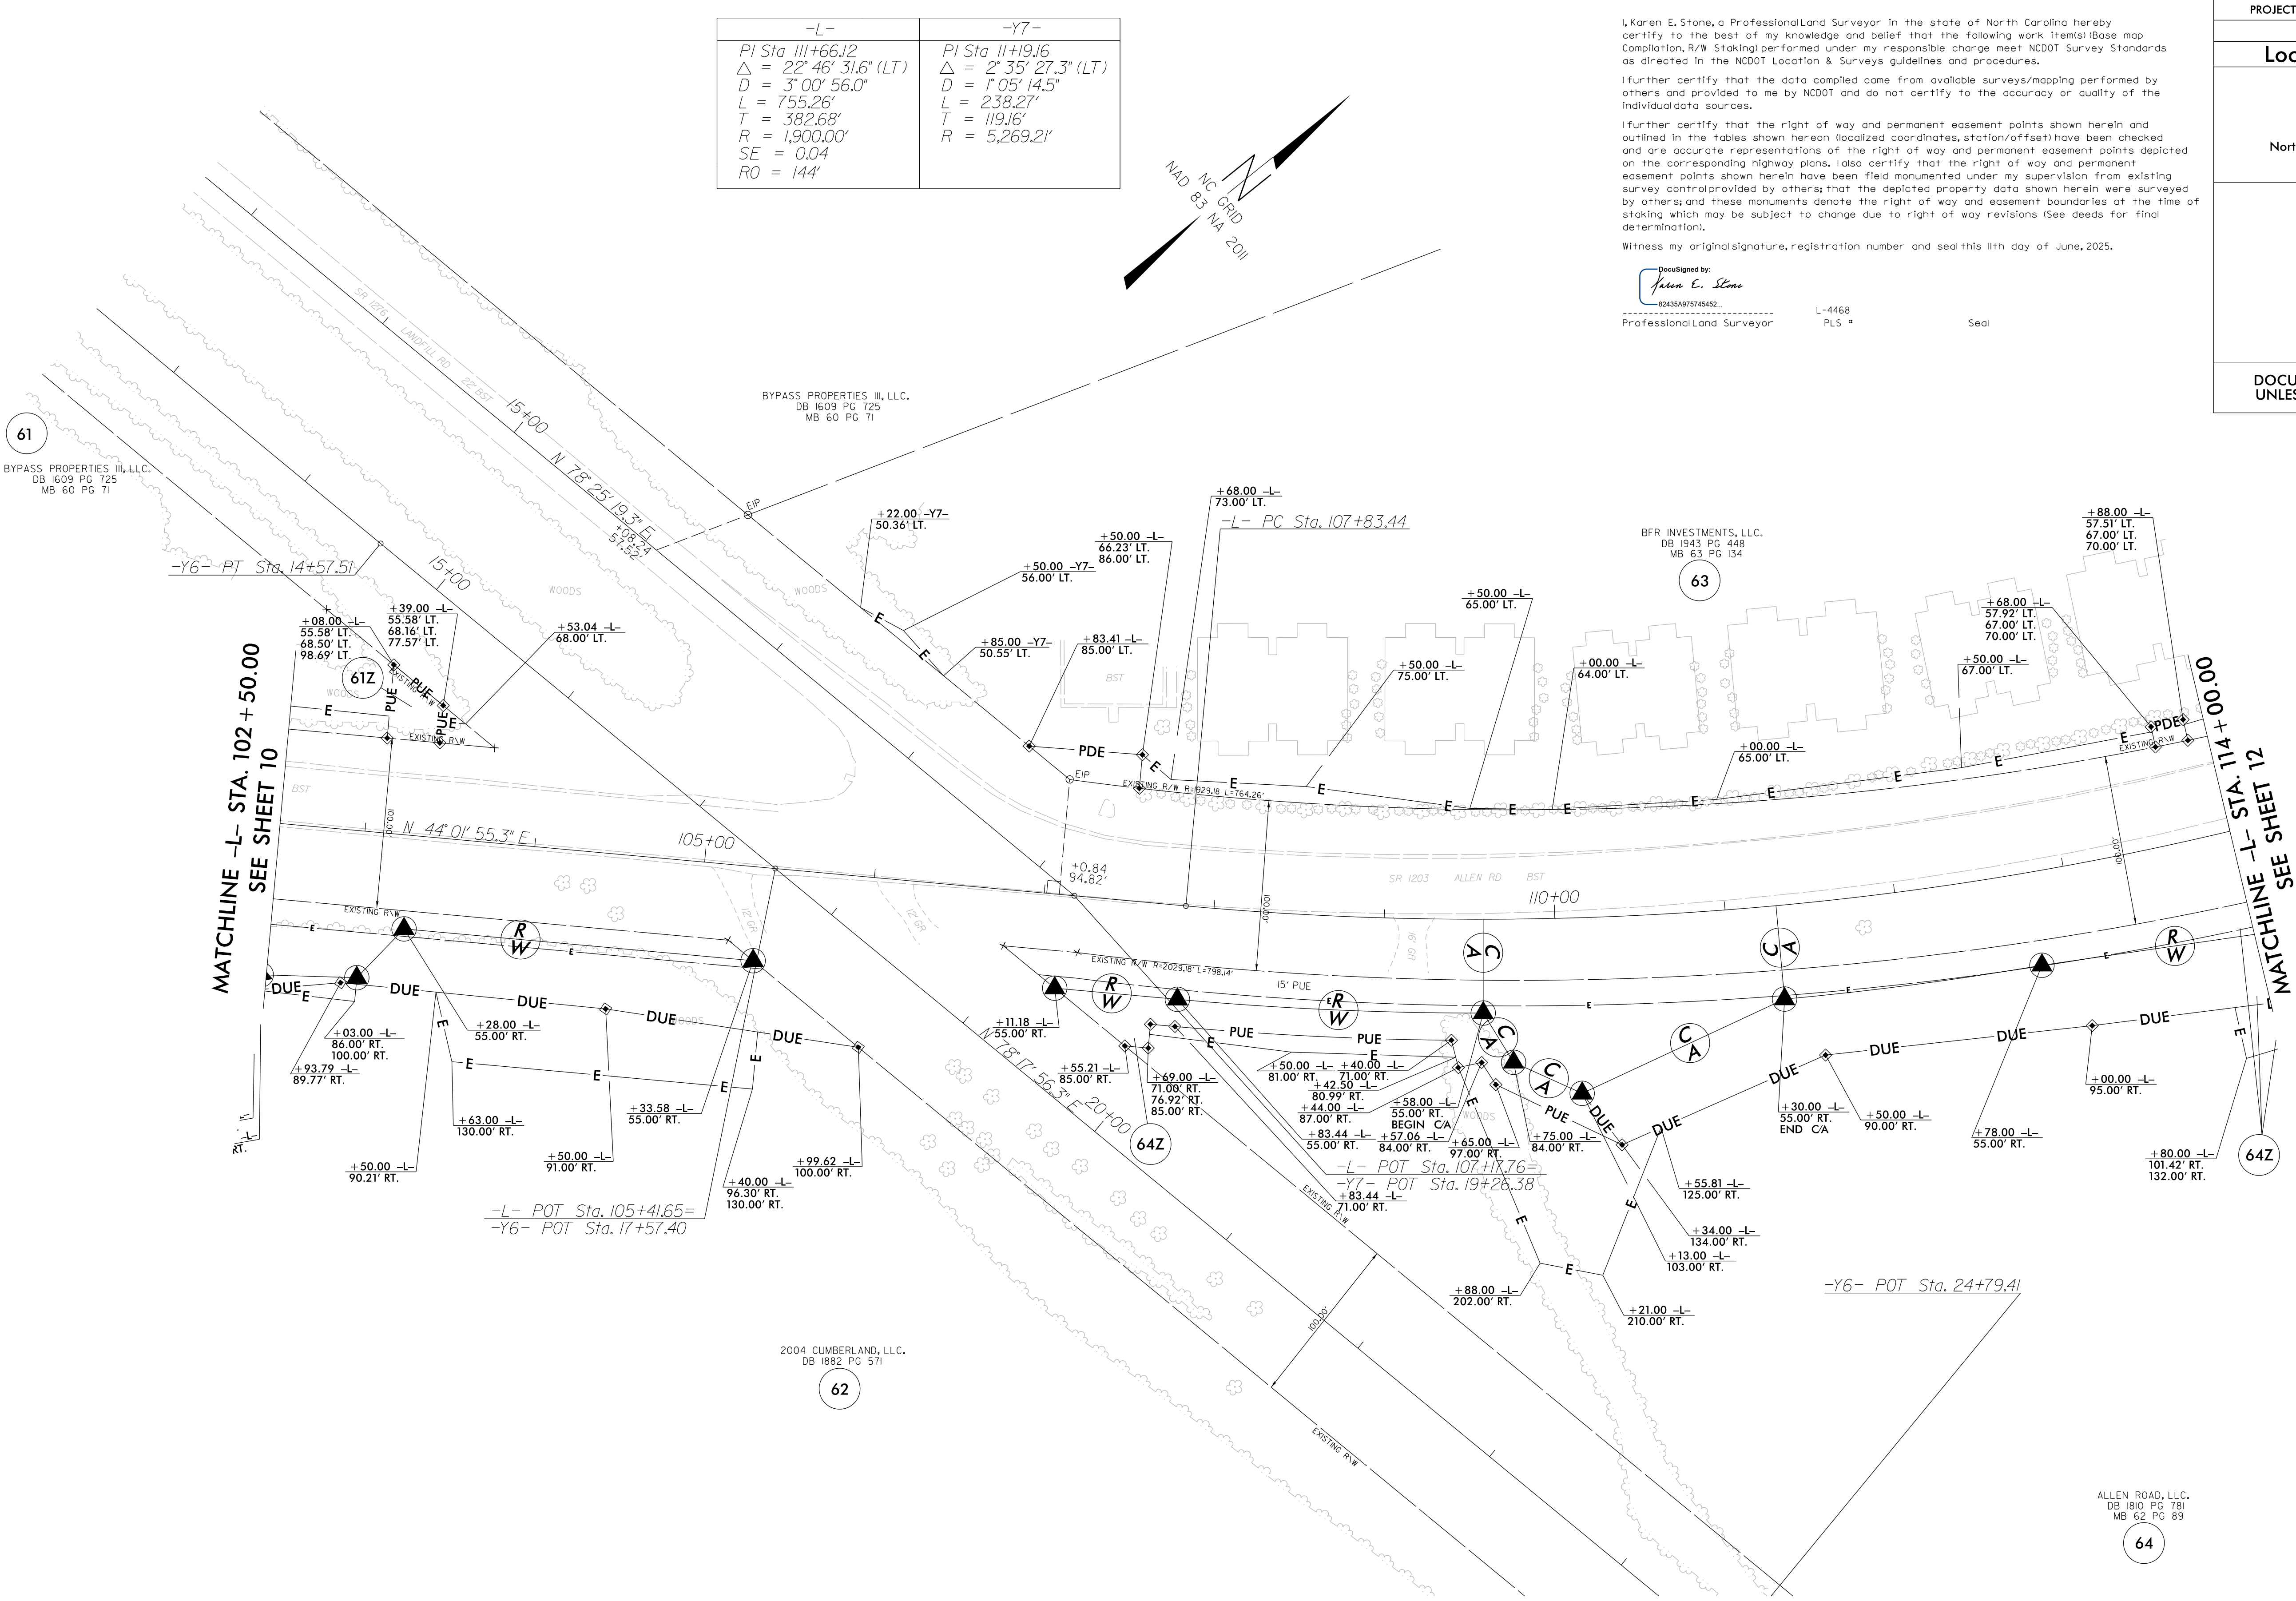

-L-	-Y7-
PI Sta 111+66.12	PI Sta 111+9.16
$\Delta = 22^\circ 46' 31.6''$ (LT)	$\Delta = 2^\circ 35' 27.3''$ (LT)
D = 3' 00' 56.0"	D = 1' 05' 14.5"
L = 755.26'	L = 238.27'
T = 382.68'	T = 119.16'
R = 1,900.00'	R = 5,269.21'
SE = 0.04	
RO = 144'	

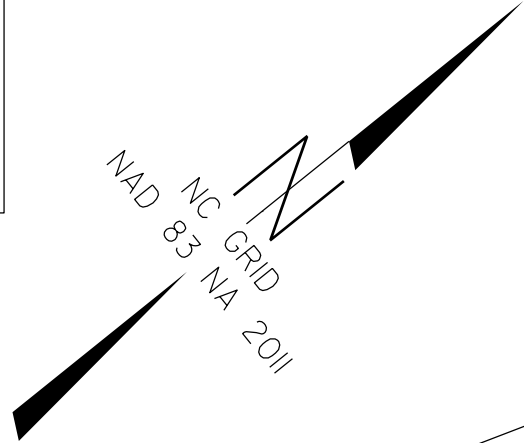

I, Karen E. Stone, a Professional Land Surveyor in the state of North Carolina hereby certify to the best of my knowledge and belief that the following work item(s) (Base map Compilation, R/W Staking) performed under my responsible charge meet NCDOT Survey Standards as directed in the NCDOT Location & Surveys guidelines and procedures.

If further certify that the data compiled came from available surveys/mapping performed by others and provided to me by NCDOT and do not certify to the accuracy or quality of the individual data sources.

I further certify that the right of way and permanent easement points shown herein and outlined in the tables shown hereon (localized coordinates, station/offset) have been checked and are accurate representations of the right of way and permanent easement points depicted on the corresponding highway plans. I also certify that the right of way and permanent easement points shown herein have been field monumented under my supervision from existing survey control provided by others; that the depicted property data shown herein were surveyed by others; and these monuments denote the right of way and easement boundaries at the time of staking which may be subject to change due to right of way revisions (See deeds for final determination).

Witness my original signature, registration number and seal this 11th day of June, 2025.

DocuSigned by:
Karen E. Stone
82435A075745452...
Professional Land Surveyor

L-4468
PLS *

Seal


PROJECT REFERENCE NO.	SHEET NO.
U-5875	RW11
Location and Surveys	
JoynerKeeny, PLLC 1051 N. Winstead Avenue Rocky Mount, NC 27804 252-977-3124 North Carolina Firm Number P-0551	
PROJECT SURVEYOR	
DOCUMENT NOT CONSIDERED FINAL UNLESS ALL SIGNATURES COMPLETED	

NOTES:

1. IF FURTHER INFORMATION REGARDING PROJECT CONTROL IS NEEDED PLEASE CONTACT THE LOCATION AND SURVEYS UNIT.
2. PROJECT CONTROL WAS ESTABLISHED USING GNSS, THE GLOBAL NAVIGATION SATELLITE SYSTEM.
3. RIGHT OF WAY MONUMENTATION ESTABLISHED 02/10/2025 TO 05/25/2025 .

1 JUN 2025 10:04
J:\JUN2025\00000130_L-5875_RW_Staking - SR 1203 From SR 1467 to US 13\SURVE\DGN\WORK\RW\RW SERIES\J5875_L-5875_RW\13.dgn
1 JUN 2025 10:04
J:\JUN2025\00000130_L-5875_RW_Staking - SR 1203 From SR 1467 to US 13\SURVE\DGN\WORK\RW\RW SERIES\J5875_L-5875_RW\13.dgn

REVISIONS

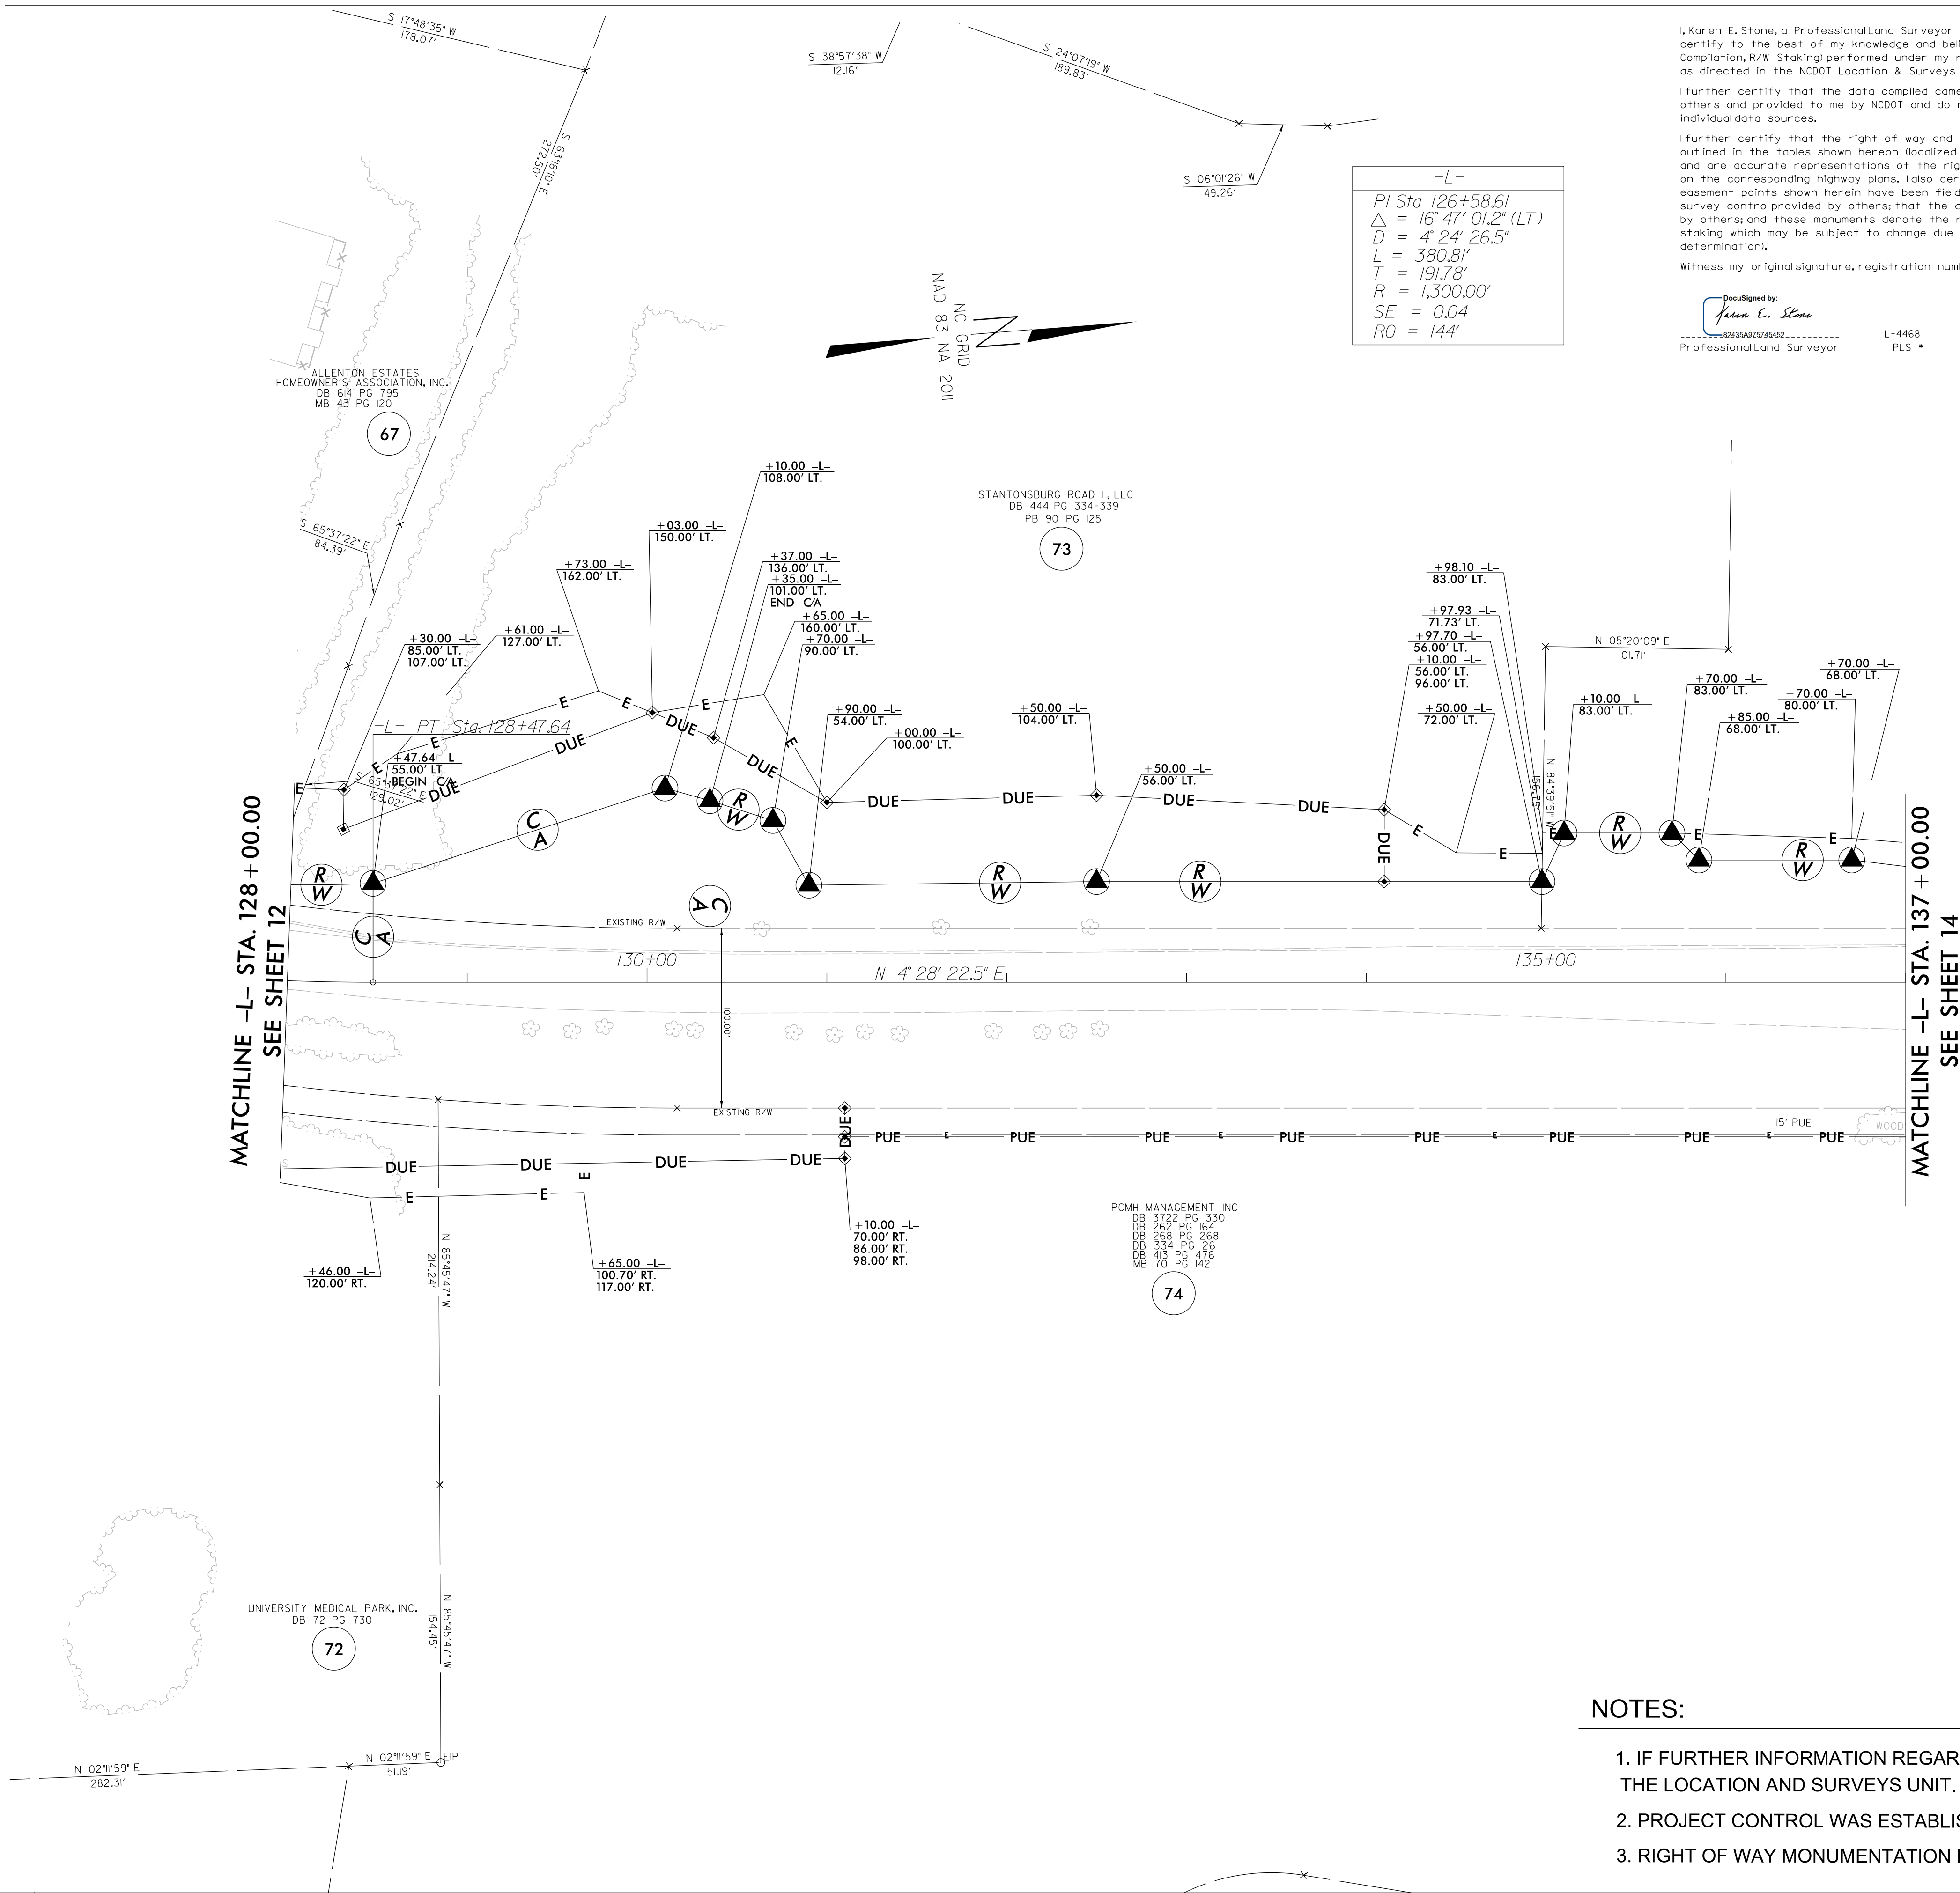


I, Karen E. Stone, a Professional Land Surveyor in the state of North Carolina hereby certify to the best of my knowledge and belief that the following work item(s) (Base map Compilation, R/W Staking) performed under my responsible charge meet NCDOT Survey Standards as directed in the NCDOT Location & Surveys guidelines and procedures.

I further certify that the data compiled came from available surveys/mapping performed by others and provided to me by NCDOT and do not certify to the accuracy or quality of the individual data sources.

I further certify that the right of way and permanent easement points shown herein and outlined in the tables shown hereon (localized coordinates, station/offset) have been checked and are accurate representations of the right of way and permanent easement points depicted on the corresponding highway plans. I also certify that the right of way and permanent easement points shown herein have been field monumented under my supervision from existing survey control provided by others; that the depicted property data shown herein were surveyed by others; and these monuments denote the right of way and easement boundaries at the time of staking which may be subject to change due to right of way revisions (See deeds for final determination).

Witness my original signature, registration number and seal this 11th day of June, 2025.


DocuSigned by:
Karen E. Stone
-----62835A975745462-----
Professional Land Surveyor L-4468 PLS Seal

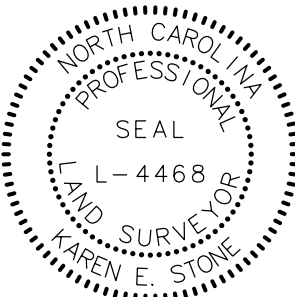PROJECT REFERENCE NO.	SHEET NO.
U-5875	RW13
Location and Surveys	
JoynerKeeny, PLLC 1051 N. Winstead Avenue Rocky Mount, NC 27804 252-977-3124 North Carolina Firm Number P-0551	
PROJECT SURVEYOR 	
DOCUMENT NOT CONSIDERED FINAL UNLESS ALL SIGNATURES COMPLETED	

NOTES:

- IF FURTHER INFORMATION REGARDING PROJECT CONTROL IS NEEDED PLEASE CONTACT THE LOCATION AND SURVEYS UNIT.
- PROJECT CONTROL WAS ESTABLISHED USING GNSS, THE GLOBAL NAVIGATION SATELLITE SYSTEM.
- RIGHT OF WAY MONUMENTATION ESTABLISHED 02/10/2025 TO 05/25/2025 .

REVISIONS

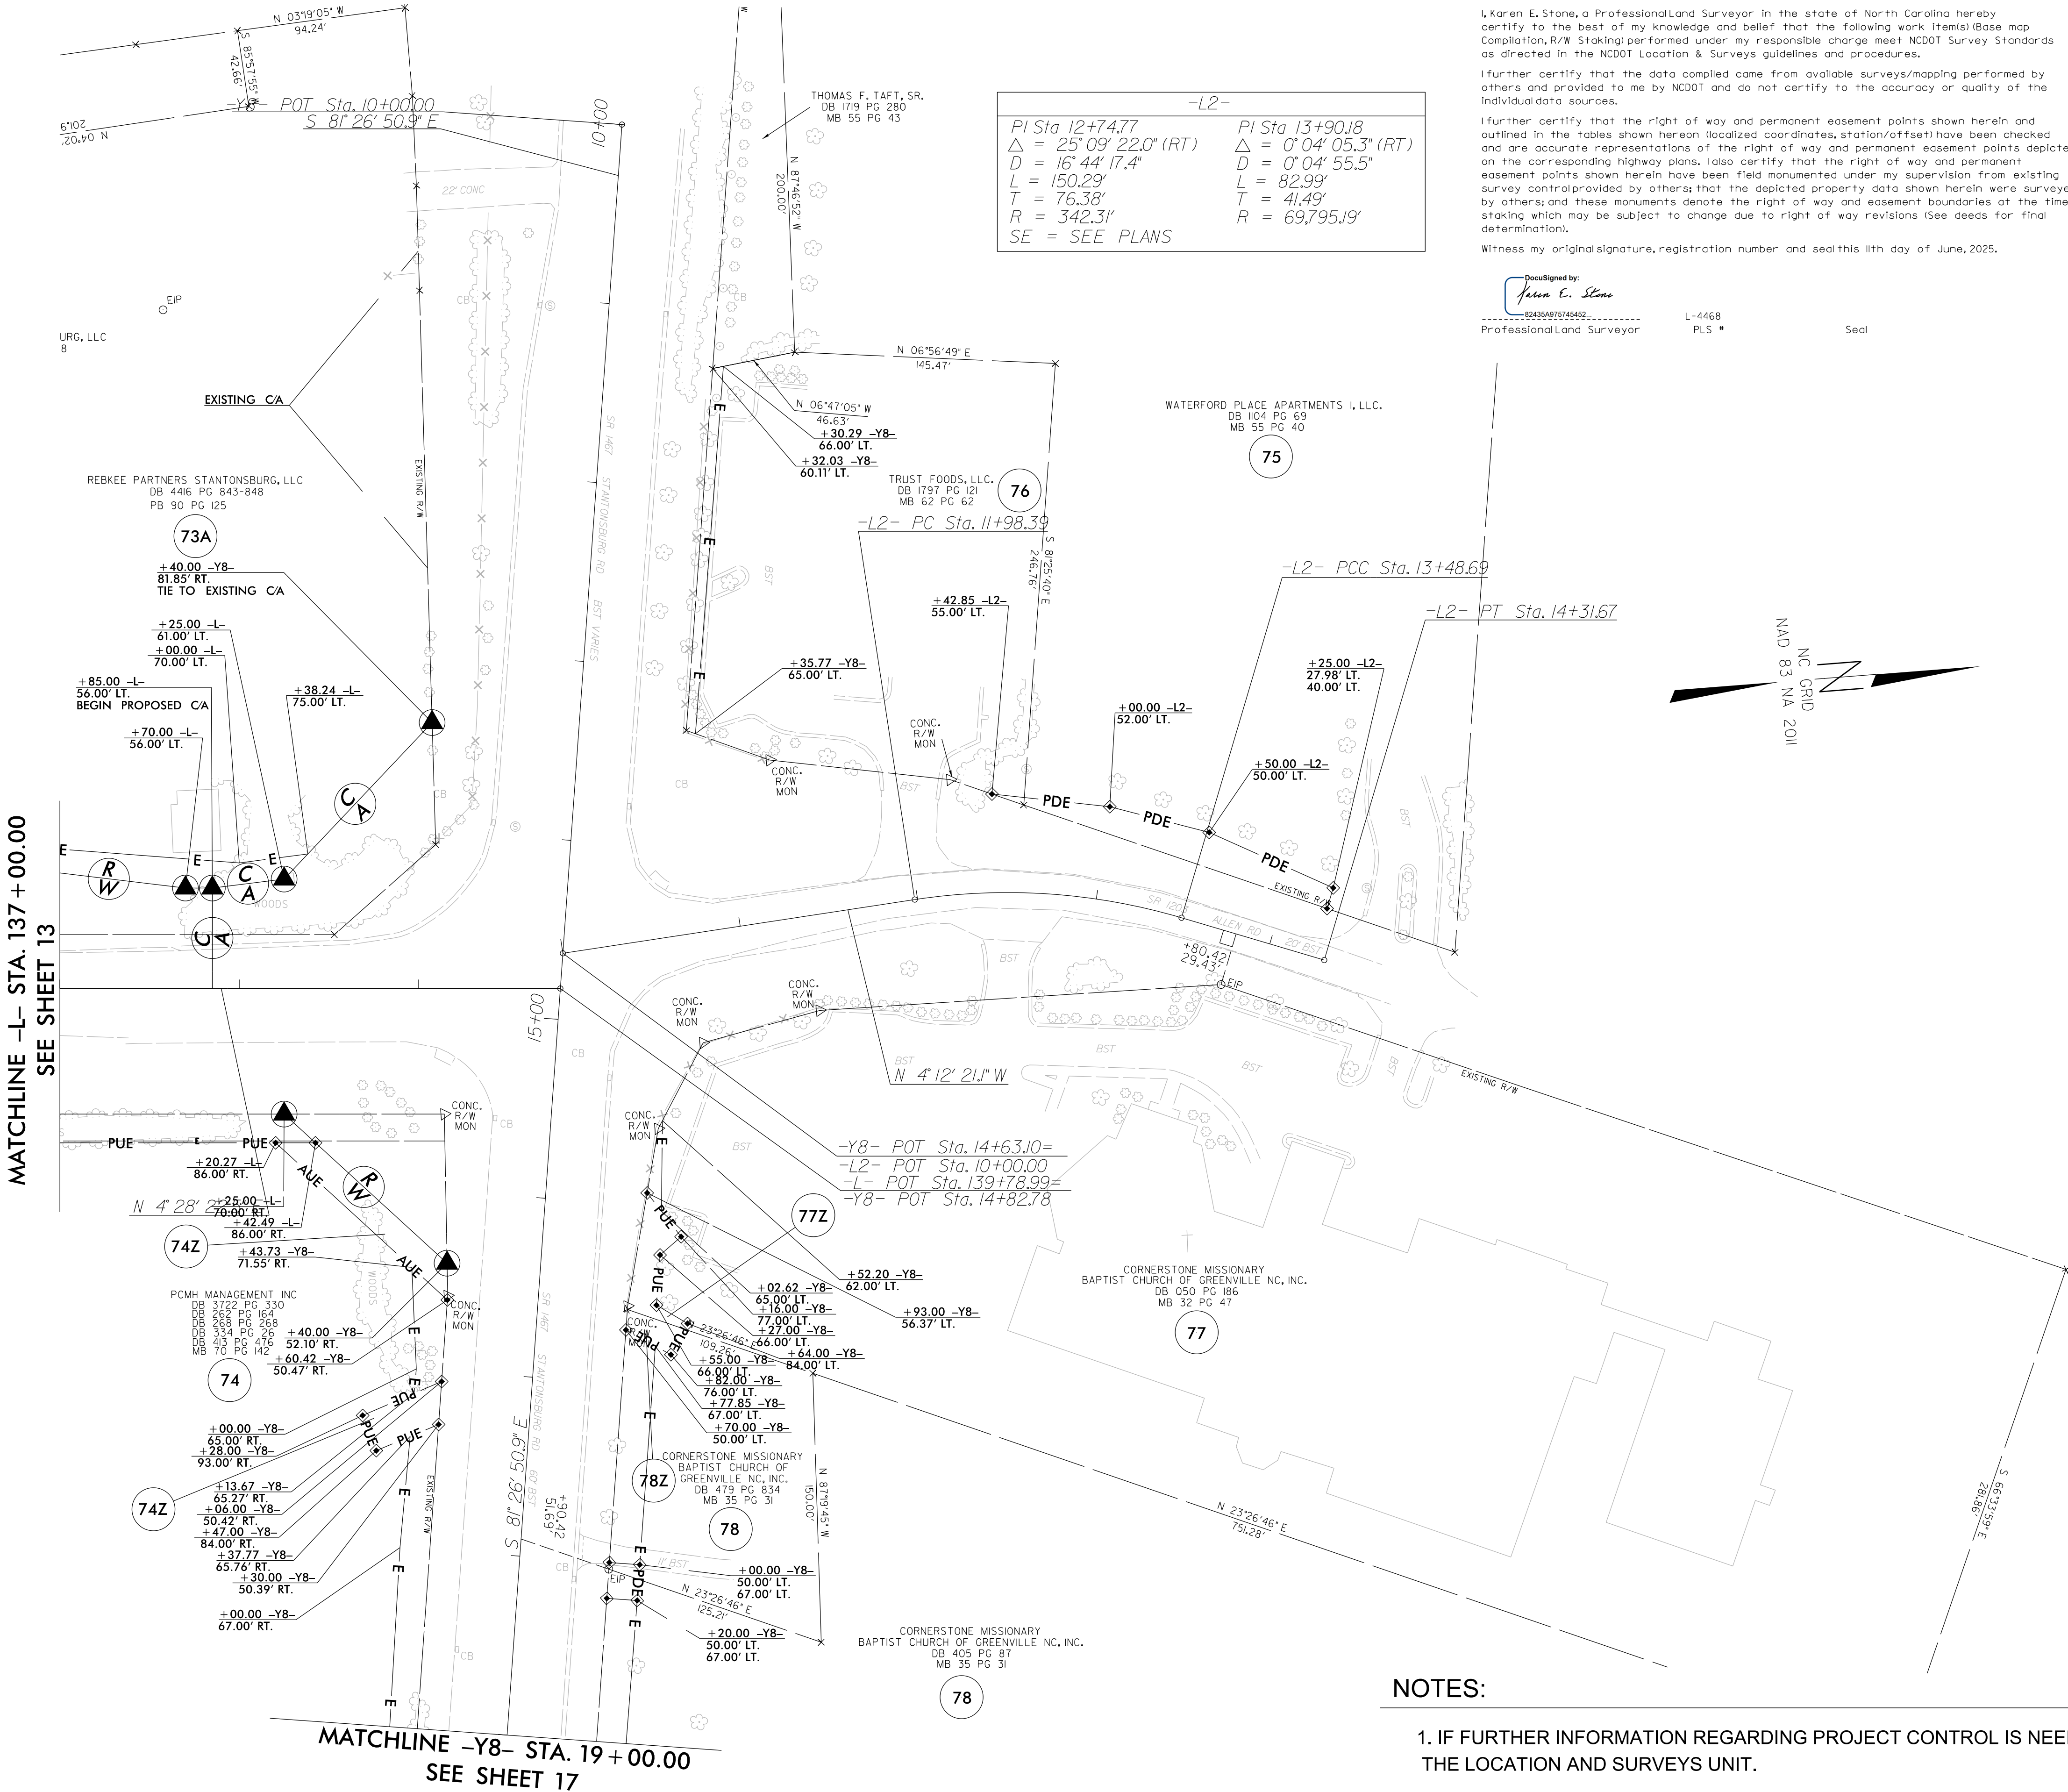

I, Karen E. Stone, a Professional Land Surveyor in the state of North Carolina hereby certify to the best of my knowledge and belief that the following work (item(s)) (Base map, Compilation, R/W Staking) performed under my responsible charge meet NCDOT Survey Standards as directed in the NCDOT Location & Surveys guidelines and procedures.

I further certify that the data compiled came from available surveys/mapping performed by others and provided to me by NCDOT and do not certify to the accuracy or quality of the individual data sources.

I further certify that the right of way and permanent easement points shown herein and outlined in the tables shown hereon (localized coordinates, station/offset) have been checked and are accurate representations of the right of way and permanent easement points depicted on the corresponding highway plans. I also certify that the right of way and permanent easement points shown herein have been field monumented under my supervision from existing survey control provided by others; that the depicted property data shown herein were surveyed by others; and these monuments denote the right of way and easement boundaries at the time of staking which may be subject to change due to right of way revisions (See deeds for final determination).

Witness my original signature, registration number and seal this 11th day of June, 2025.

DocuSigned by:
Karen E. Stone
824356975745452
Professional Land Surveyor

L-4468
PLS *


Seal

PROJECT REFERENCE NO.	SHEET NO.
U-5875	RW14
Location and Surveys	
JoynerKeeny, PLLC 1051 N. Winstead Avenue Rocky Mount, NC 27804 252-977-3124 North Carolina Firm Number P-0551	
PROJECT SURVEYOR	
DOCUMENT NOT CONSIDERED FINAL UNLESS ALL SIGNATURES COMPLETED	

6/2/2025

REVISIONS

30 MAY 2025 08:48
20 MAY 2025 00:13A U-5875 RW Staking - SR 1203 From SR 1467 to US 13\SURVEY\DGN\WORK\RW\FW SERIES\U5875.1s_rwl6.dgn
F:\p00thress AT UKA-021

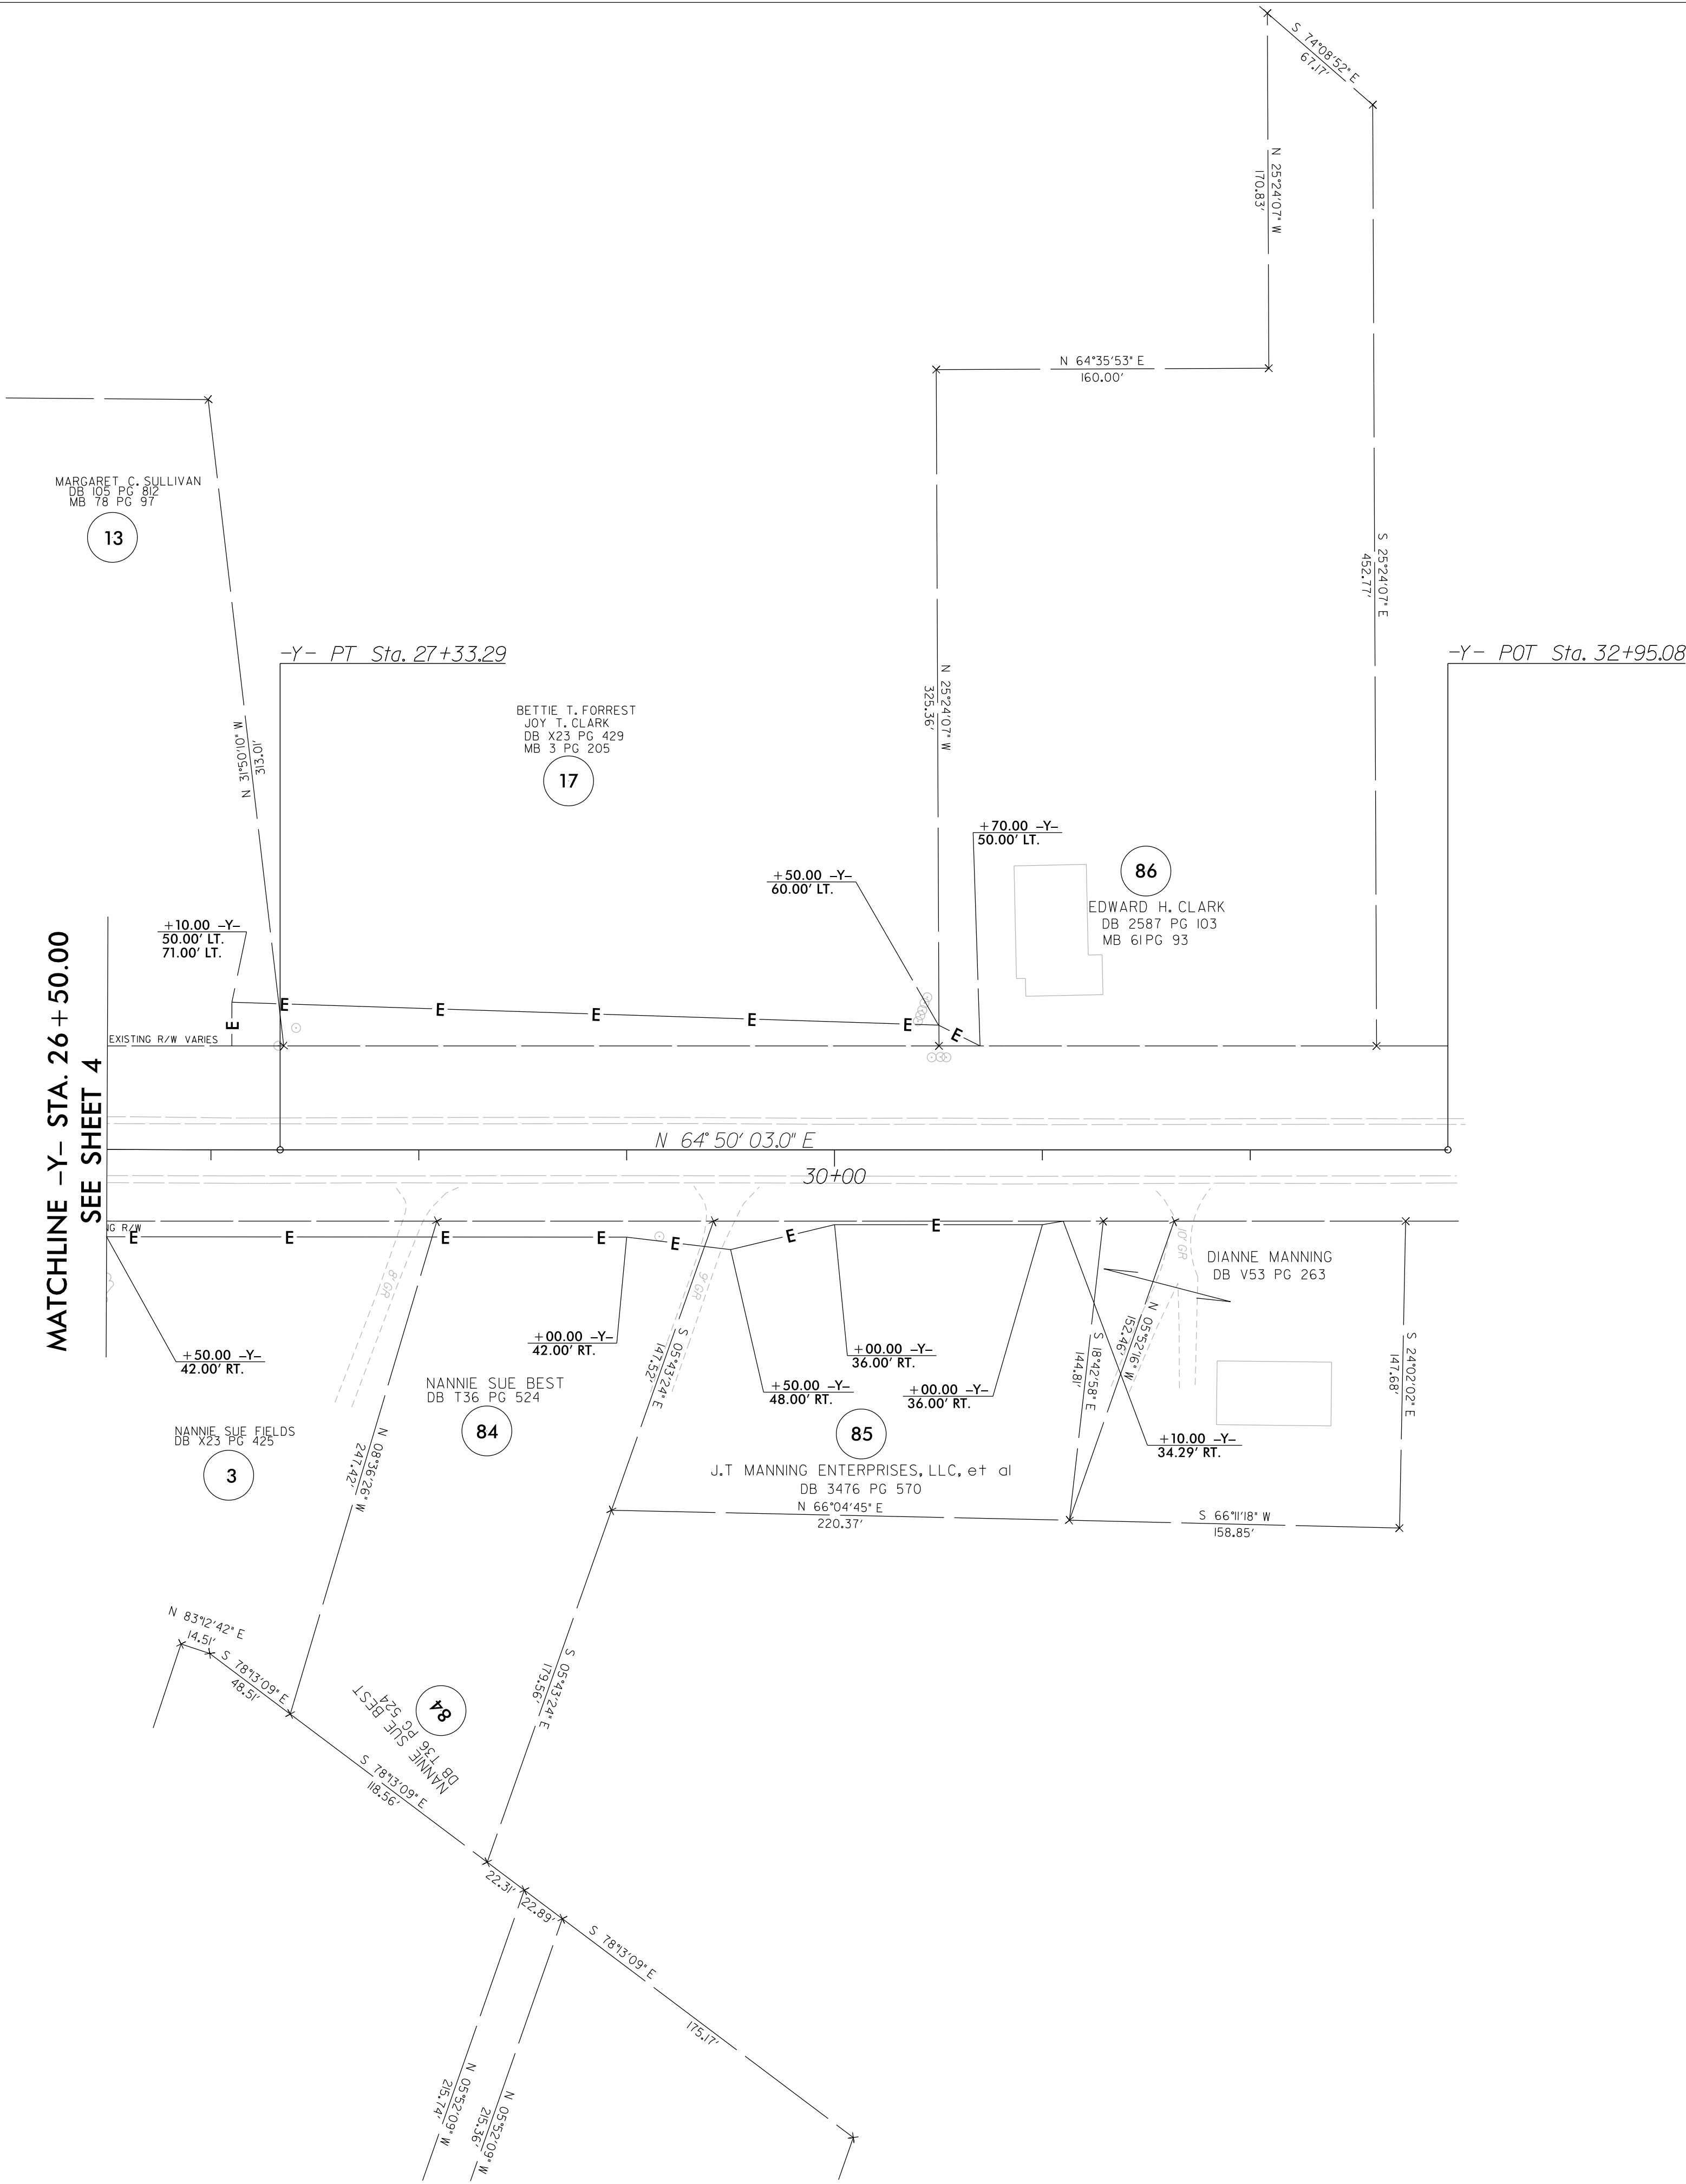


I, Karen E. Stone, a Professional Land Surveyor in the state of North Carolina hereby certify to the best of my knowledge and belief that the following work item(s) (Base map Compilation, R/W Staking) performed under my responsible charge meet NCDOT Survey Standards as directed in the NCDOT Location & Surveys guidelines and procedures.

I further certify that the data compiled came from available surveys/mapping performed by others and provided to me by NCDOT and do not certify to the accuracy or quality of the individual data sources.

I further certify that the right of way and permanent easement points shown herein and outlined in the tables shown hereon (localized coordinates, station/offset) have been checked and are accurate representations of the right of way and permanent easement points depicted on the corresponding highway plans. I also certify that the right of way and permanent easement points shown herein have been field monumented under my supervision from existing survey control provided by others; that the depicted property data shown herein were surveyed by others; and these monuments denote the right of way and easement boundaries at the time of staking which may be subject to change due to right of way revisions (see deeds for final determination).


Witness my original signature, registration number and seal this 30th day of May, 2025.

DocuSigned by:
Karen E. Stone
82435A075745452
Professional Land Surveyor
L-4468
PLS #
Seal

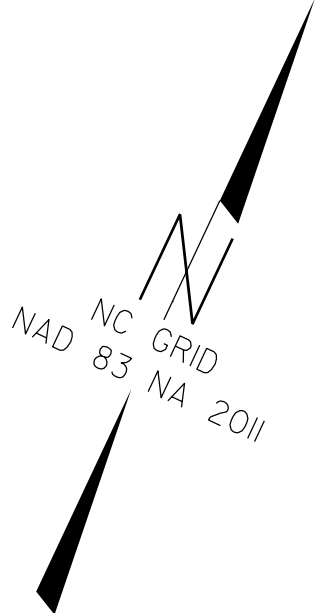

NOTES:


1. IF FURTHER INFORMATION REGARDING PROJECT CONTROL IS NEEDED PLEASE CONTACT THE LOCATION AND SURVEYS UNIT.
2. PROJECT CONTROL WAS ESTABLISHED USING GNSS, THE GLOBAL NAVIGATION SATELLITE SYSTEM.
3. RIGHT OF WAY MONUMENTATION ESTABLISHED 02/10/2025 TO 05/25/2025 .

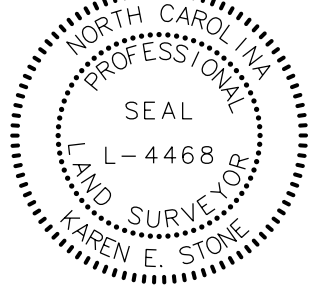PROJECT REFERENCE NO.	SHEET NO.
U-5875	RW16
Location and Surveys	
JoynerKeeny, PLLC 1051 N. Winstead Avenue Rocky Mount, NC 27804 252-977-3124 North Carolina Firm Number P-0551	
PROJECT SURVEYOR 	
DOCUMENT NOT CONSIDERED FINAL UNLESS ALL SIGNATURES COMPLETED	

REVISIONS

RW Staking - SR 1203 from SR 1467 to US 13\SURVEY\DCN\WORK\RW\RW SERIES\5875_Is_rwl.dgn	30-MAY-2025 09:59 C:\AD 2025\250003A-U-5875 pay-thresh AT_JKA-021
---	---

6/2/99

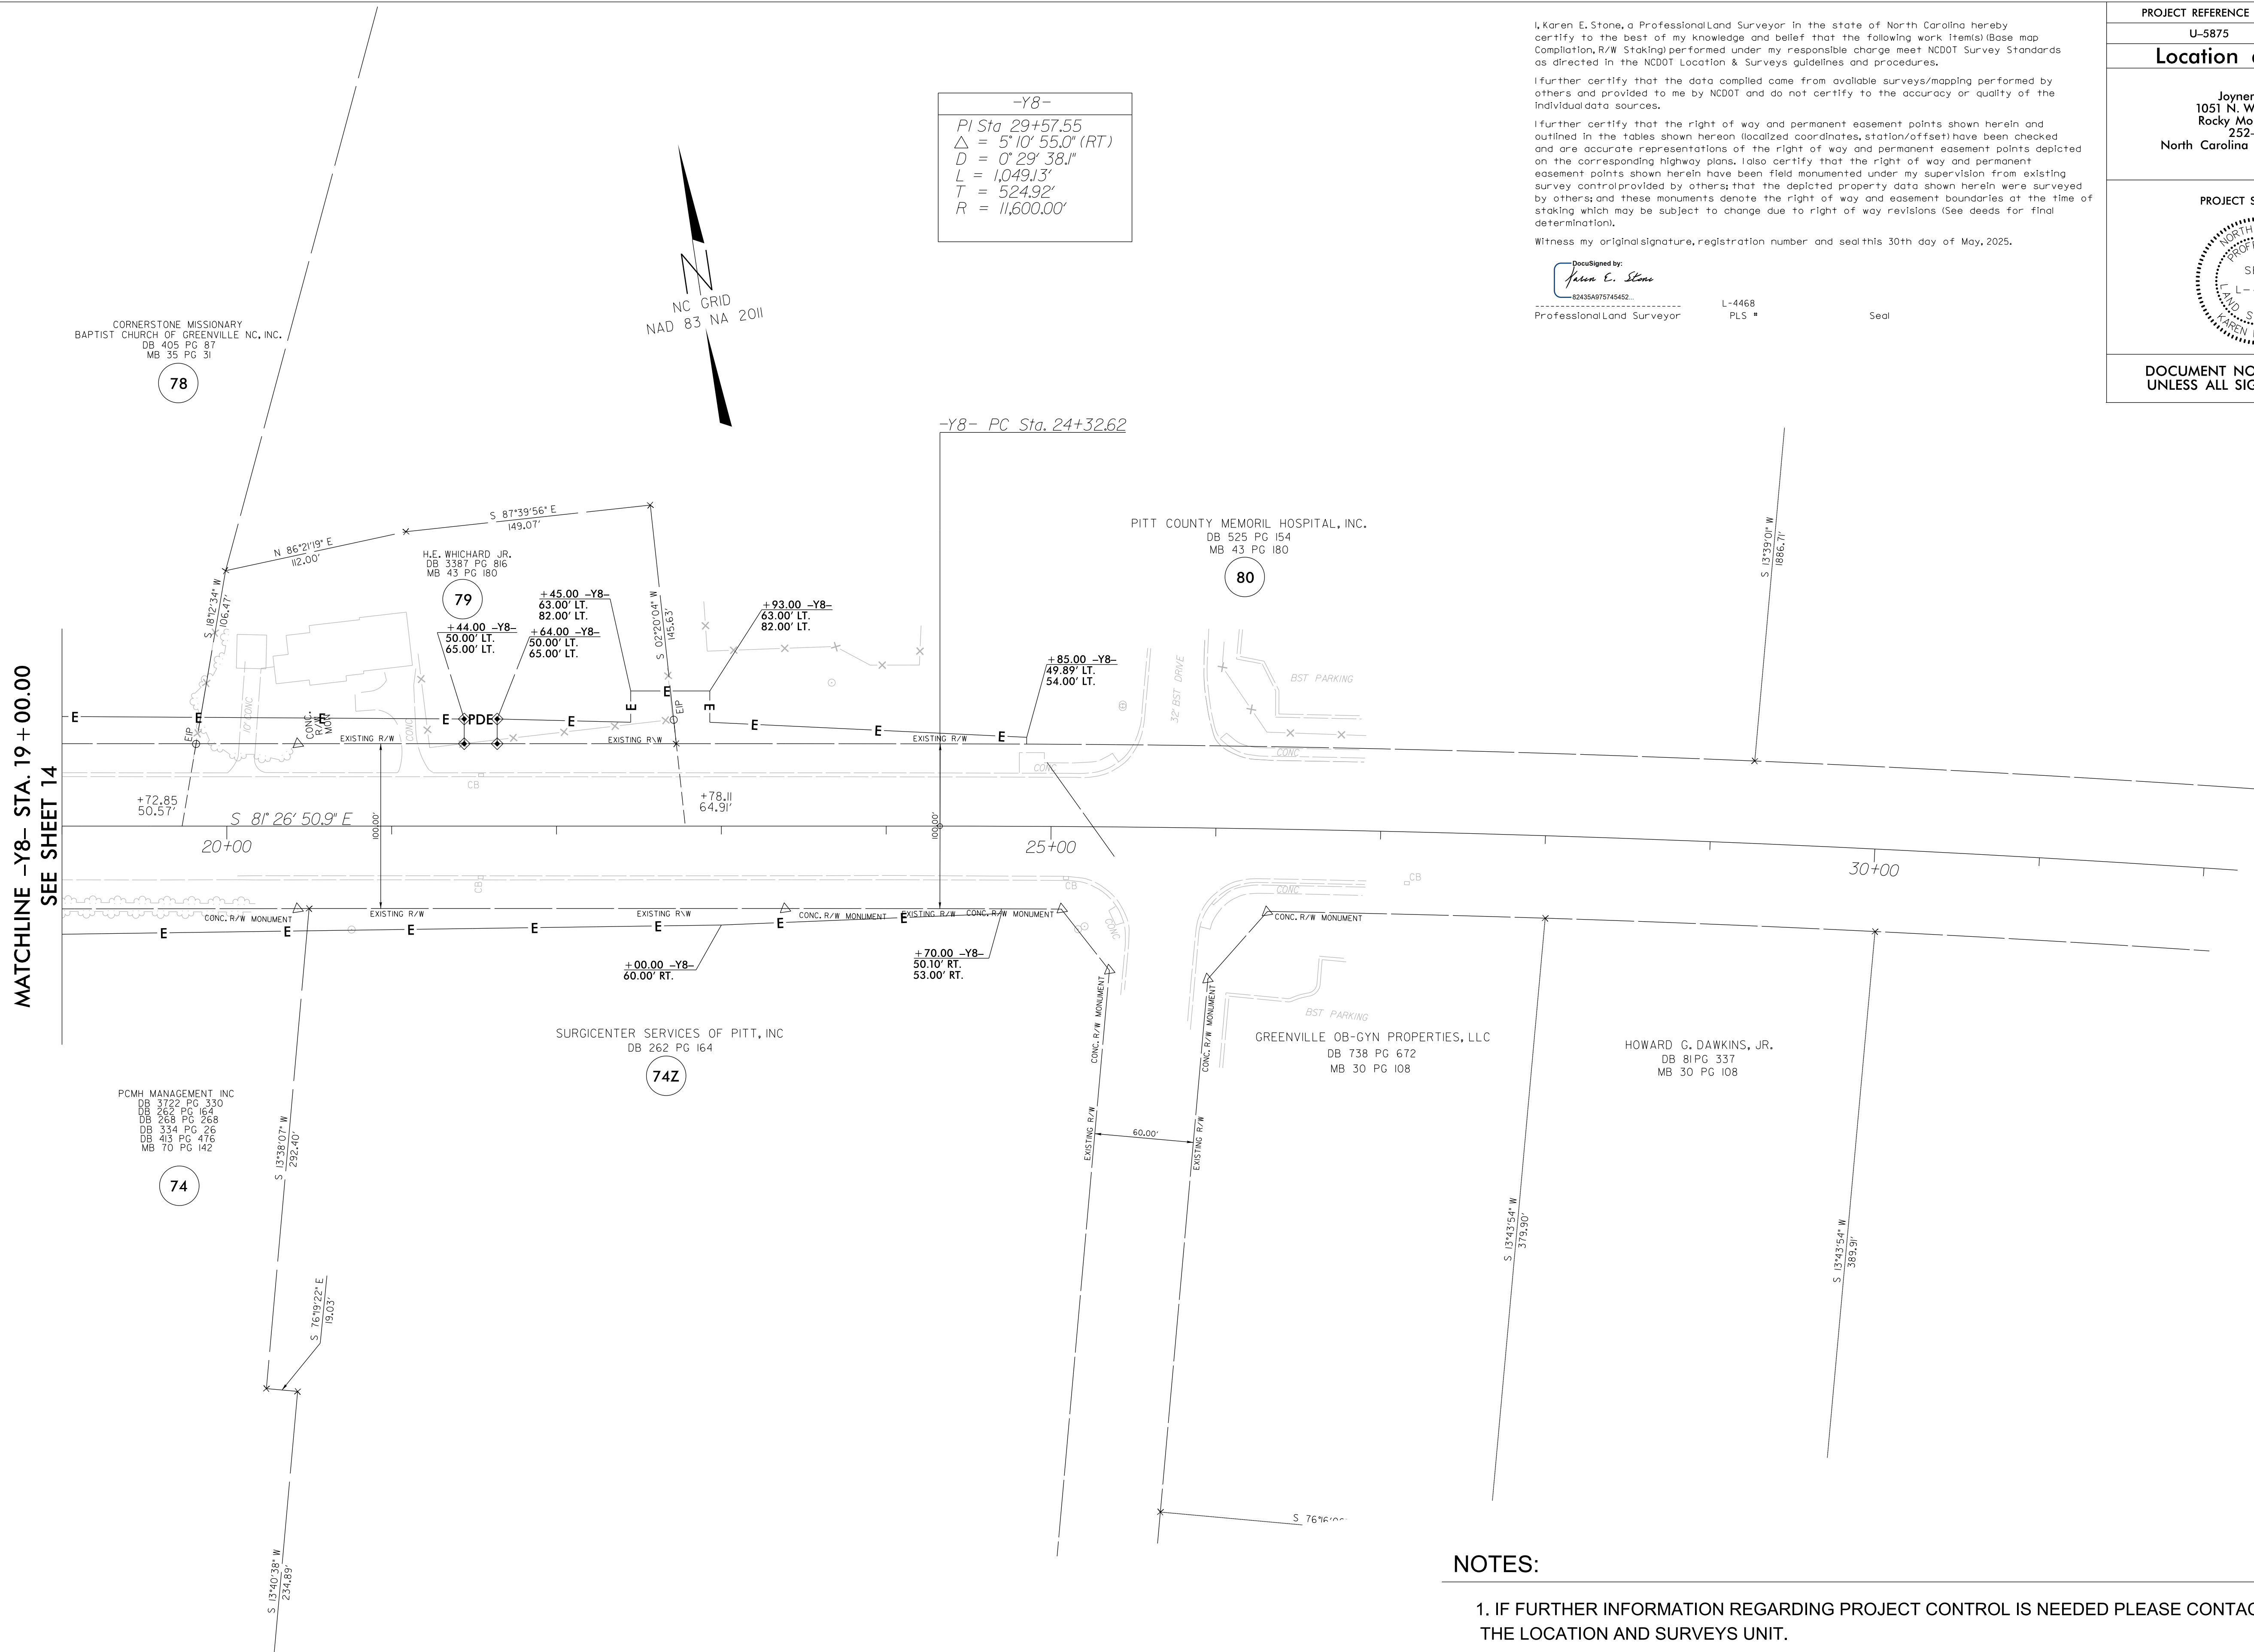

I, Karen E. Stone, a Professional Land Surveyor in the state of North Carolina hereby certify to the best of my knowledge and belief that the following work item(s) (Base map Compilation, R/W Staking) performed under my responsible charge meet NCDOT Survey Standards as directed in the NCDOT Location & Surveys guidelines and procedures.

I further certify that the data compiled came from available surveys/mapping performed by others and provided to me by NCDOT and do not certify to the accuracy or quality of the individual data sources.

I further certify that the right of way and permanent easement points shown herein and outlined in the tables shown hereon (localized coordinates, station/offset) have been checked and are accurate representations of the right of way and permanent easement points depicted on the corresponding highway plans. I also certify that the right of way and permanent easement points shown herein have been field monumented under my supervision from existing survey control provided by others; that the depicted property data shown herein were surveyed by others; and these monuments denote the right of way and easement boundaries at the time of staking which may be subject to change due to right of way revisions (See deeds for final determination).


Witness my original signature, registration number and seal this 30th day of May, 2025.

DocuSigned by:
Karen E. Stone
82435A975745452...

Professional Land Surveyor

L-4468
PLS

Seal

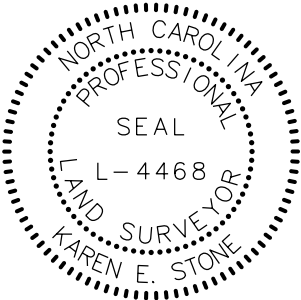PROJECT REFERENCE NO.	SHEET NO.
U-5875	RW17
Location and Surveys	
JoynerKeeny, PLLC 1051 N. Winstead Avenue Rocky Mount, NC 27804 252-977-3124 North Carolina Firm Number P-0551	
PROJECT SURVEYOR 	
DOCUMENT NOT CONSIDERED FINAL UNLESS ALL SIGNATURES COMPLETED	

NOTES:

1. IF FURTHER INFORMATION REGARDING PROJECT CONTROL IS NEEDED PLEASE CONTACT THE LOCATION AND SURVEYS UNIT.
2. PROJECT CONTROL WAS ESTABLISHED USING GNSS, THE GLOBAL NAVIGATION SATELLITE SYSTEM.
3. RIGHT OF WAY MONUMENTATION ESTABLISHED 02/10/2025 TO 05/25/2025 .