

7/28/2025 11:58:19 AM U-5875_SIGN_1.dgn

TIP PROJECT: U-5875

CONTRACT: -

STATE OF NORTH CAROLINA
DEPARTMENT OF TRANSPORTATION

SIGNING PLAN
PITT COUNTY

LOCATION: SR 1203 (ALLEN ROAD)
FROM SR 1467 (STANTONSBURG ROAD)
TO US 13 (DICKINSON AVENUE EXTENSION)

ROADWAY STANDARD DRAWINGS

THE FOLLOWING ROADWAY STANDARDS AS APPEAR IN "ROADWAY STANDARD DRAWINGS"
N.C. DEPARTMENT OF TRANSPORTATION - RALEIGH, N.C., DATED JANUARY 2024 ARE
APPLICABLE TO THIS PROJECT AND BY REFERENCE HEREBY ARE CONSIDERED A PART
OF THESE PLANS:

STD. NO.	TITLE
901.50	ARROWS AND SHIELDS
904.10	ORIENTATION OF GROUND MOUNTED SIGNS
904.50	MOUNTING OF TYPE 'D', 'E' AND 'F' SIGNS ON 'U' CHANNEL POSTS
910.30	SIGNING UNSIGNALIZED SUPERSTREET

SUMMARY OF QUANTITIES

ITEM NO.		ITEM DESCRIPTION	QUANTITY	UNIT
DESC. NO.	SECT. NO.			
4072000000	903	SUPPORTS, 3 LB STEEL U-CHANNEL	2700	LF
4096000000	904	SIGN ERECTION, TYPE D	7	EA
4102000000	904	SIGN ERECTION, TYPE E	156	EA
4108000000	904	SIGN ERECTION, TYPE F	10	EA
4155000000	907	DISPOSAL OF SIGN SYSTEM, U-CHANNEL	67	EA
4237000000	907	STOCKPILE SIGN, D, E OR F	1	EA

PROJECT NOTES

1. DISPOSAL OF SIGN SYSTEM, U-CHANNEL

GENERAL NOTES


- . SIGNS FURNISHED BY STATE
- . CONFIRM IN WRITING AT LEAST 4 MONTHS IN ADVANCE, THE ACTUAL DATE THE DEPARTMENT FURNISHED SIGNS WILL BE REQUIRED.
- . ALL TYPE 'd' SIGNS SHALL BE MOUNTED ON TWO U-CHANNEL POSTS UNLESS OTHERWISE INDICATED ON THE PLANS.
- . IF REMOVAL OR RELOCATION OF SIGNS ON PRIVATE STREET (NON-STATE MAINTAINED) IS REQUIRED DUE TO CONSTRUCTION, THE CONTRACTOR SHALL INFORM THE ENGINEER. THE WORK WILL BE COMPLETED BY OTHERS.
- . WHEN NOT STATIONED OR DIMENSIONED ON PLANS, ALL 'e' AND 'f' SIGNS SHALL BE FIELD LOCATED BY THE ENGINEER.
- . ALL EXISTING SIGNS ON "U" CHANNEL POST WITHIN THE PROJECT LIMITS SHALL BE REMOVED AND DISPOSED OF UNLESS OTHERWISE NOTED ON PLANS.
- . WHEN EXISTING SIGNS ARE REMOVED AND INSTALLED ON NEW SUPPORTS, THE RE-ERECTION SHALL IMMEDIATELY FOLLOW THE REMOVAL.
- . THE BACKGROUND FOR TYPE E & F SIGNS SHALL BE GRADE C REFLECTIVE SHEETING.
- . SEE ROADWAY PLANS FOR GUARD/GUIDE RAIL DETAILS.

INDEX

SHEET NO.	DESCRIPTION
SIGN-1	SIGNING PLAN TITLE SHEET
SIGN-2,2A	TYPE D SIGNS
SIGN-3,3A	TYPE E & F SIGNS
SIGN-4-17	EXISTING SIGNS
SIGN-18-31	PROPOSED SIGNS

N.C.D.O.T. CONTACT INFORMATION

<u>Mitch Eaton, PE</u>	SIGNING AND DELINEATION REGIONAL ENGINEER
<u>Stacey Johns</u>	SIGNING AND DELINEATION PROJECT DESIGN ENGINEER

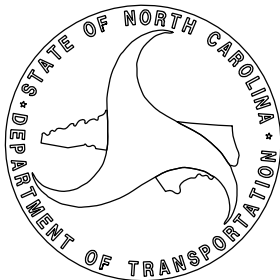

PLAN PREPARED BY:

<u>John Bauman, PE</u>	PROJECT MANAGER
_____	DESIGN ENGINEER

TRANSYSTEMS

1 Glenwood Avenue
Raleigh, NC 27603
Tel: 919.789.9977
Fax: 919.789.9591
License: F-0453

TIP NO.	SHEET NO.
U-5875	SIGN - 1
APPROVED: <u>John Bauman</u> DocuSigned by: 7FFD5B4C3784D1...	
DATE: 9/10/2025	
SEAL 	
DOCUMENT NOT CONSIDERED FINAL UNLESS ALL SIGNATURES COMPLETED	

SIGN NUMBER: 301	BACKG COLOR: Green	DESIGN BY: RDS	RDS
TYPE: D	COPY COLOR: White	CHECKED BY: SDM	DATE: Aug 15, 2018
QUANTITY: 1		LOCATION: PITT COUNTY	DIVISION: 02
SIGN WIDTH: 6'-0" HEIGHT: 2'-6" TOTAL AREA: 15.0 Sq.Ft.			
BORDER TYPE: FLUSH RECESS: 0" WIDTH: 0.75" RADII: 3"			
NO. Z BARS:	MAT'L: 0.125" (3.2 mm) ALUMINUM		
LENGTH:			

1. Legend and border(except those that are colored black) shall be direct applied Grade C sheeting.

2. Background shall be Grade C reflective sheeting.

[illegible]

SIGN NUMBER: 303	BACKGROUND COLOR: Green	DESIGN BY: RDS	CHECKED BY: SDM	DATE: Aug 15, 2018
TYPE: D	COPY COLOR: White	PROJECT ID: U-5875	LOCATION: PITT COUNTY	DIVISION: 02

QUANTITY: 1	SYMBOL	X	Y	WID	HT
SIGN WIDTH: 5'-0"					
HEIGHT: 1'-6"					
TOTAL AREA: 7.5 Sq.Ft.	Arrow Type D	45.0	9.0	9	6

BORDER TYPE: FLUSH	MAT'L: 0.125" (3.2 mm) ALUMINUM
RECESS: 0"	
WIDTH: 0.75"	
RADII: 1.5"	

NO. Z BARS:	SPACING FACTOR: 1
LENGTH:	

1. Legend and border (except those that are colored black) shall be direct applied Grade C sheeting.

2. Background shall be Grade C reflective sheeting.

See SIGN-4 for location

[illegible]

SIGN NUMBER: 302	BACKG COLOR: Green	DESIGN BY: RDS	CHECKED BY: SDM
TYPE: D	COPY COLOR: White	PROJECT ID: U-5875	DATE: Aug 15, 2018
QUANTITY: 1		LOCATION: PITT COUNTY	DIVISION: 02

SYMBOL	X	Y	WID	HT
Arrow Type D	6.0	9.0	9	6

SIGN WIDTH: 5'-0"	TOTAL AREA: 7.5 Sq.Ft.
HEIGHT: 1'-6"	
BORDER TYPE: FLUSH	
RECESS: 0"	
WIDTH: 0.75"	
RADII: 1.5"	

NO. Z BARS:	MAT'L: 0.125" (3.2 mm) ALUMINUM
LENGTH:	

- Legend and border(except those that are colored black) shall be direct applied Grade C sheeting.
- Background shall be Grade C reflective sheeting.

[illegible]

SIGN NUMBER: 304 TYPE: D QUANTITY: 1 SIGN WIDTH: 5'-6" HEIGHT: 2'-6" TOTAL AREA: 13.75 Sq.Ft. BORDER TYPE: FLUSH RECESS: 0" WIDTH: 0.75" RADII: 3.0"	BACKG COLOR: Green COPY COLOR: White <table border="1" style="width: 100%; border-collapse: collapse; text-align: center;"> <tr> <th>SYMBOL</th> <th>X</th> <th>Y</th> <th>WID</th> <th>HT</th> </tr> <tr> <td>Arrow Type D</td> <td>7.75</td> <td>22.3</td> <td>9</td> <td>6</td> </tr> <tr> <td>Arrow Type D</td> <td>49.25</td> <td>7.7</td> <td>9</td> <td>6</td> </tr> <tr><td> </td><td> </td><td> </td><td> </td><td> </td></tr> <tr><td> </td><td> </td><td> </td><td> </td><td> </td></tr> <tr><td> </td><td> </td><td> </td><td> </td><td> </td></tr> <tr><td> </td><td> </td><td> </td><td> </td><td> </td></tr> </table>	SYMBOL	X	Y	WID	HT	Arrow Type D	7.75	22.3	9	6	Arrow Type D	49.25	7.7	9	6																					DESIGN BY: RDS PROJECT ID: U-5875 CHECKED BY: SDM LOCATION: PITT COUNTY DATE: Aug 15, 2018 DIVISION: 02
SYMBOL	X	Y	WID	HT																																	
Arrow Type D	7.75	22.3	9	6																																	
Arrow Type D	49.25	7.7	9	6																																	

NO. Z BARS:
LENGTH:


MAT'L: 0.125" (3.2 mm) ALUMINUM

- Legend and border(except those that are colored black) shall be direct applied Grade C sheeting.
- Background shall be Grade C reflective sheeting.

See SIGN-13 for location

Spacing Factor is 1 unless specified otherwise

[illegible]

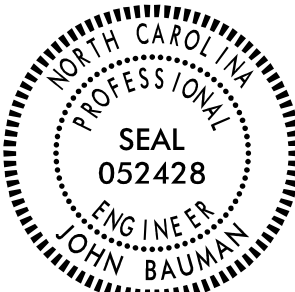TIP NO.	SHEET NO.
U-5875	SIGN-2
DocuSigned by: <i>John Bauman</i>	
APPROVED: _____ F3FD584C37F84D1...	
DATE: 9/10/2025	
SEAL 	
DOCUMENT NOT CONSIDERED FINAL UNLESS ALL SIGNATURES COMPLETED	

SIGN NUMBER: 305	BACKG COLOR: Green	DESIGN BY: RDS	RDS
TYPE: D	COPY COLOR: White	CHECKED BY: SDM	SDM
QUANTITY: 1		DATE: Aug 15, 2018	
		LOCATION: PITT COUNTY	DIVISION: 02
SIGN WIDTH: 5'-6"			
HEIGHT: 2'-6"			
TOTAL AREA: 13.75 Sq.Ft.			
BORDER TYPE: FLUSH			
RECESS: 0"			
WIDTH: 0.75"			
RADII: 3"			
NO. Z BARS:			
LENGTH:			

SYMBOL	X	Y	WID	HT

MAT'L: 0.125" (3.2 mm) ALUMINUM

1. Legend and border(except those that are colored black) shall be direct applied Grade C sheeting.

2. Background shall be Grade C reflective sheeting.

[illegible]

SIGN NUMBER: 306	BACKG COLOR: Green	DESIGN BY: RDS	CHECKED BY: SDM	DATE: Aug 15, 2018
TYPE: D	COPY COLOR: White	PROJECT ID: U-5875	LOCATION: PITT COUNTY	DIVISION: 02

QUANTITY: 1	SYMBOL	X	Y	WID	HT
SIGN WIDTH: 5'-6"	Arrow Type D	8.0	9.0	6	12
HEIGHT: 2'-6"					
TOTAL AREA: 13.75 Sq.Ft.					
BORDER TYPE: FLUSH					
RECESS: 0"					
WIDTH: 0.75"					
RADII: 3"					

NO. Z BARS:	MAT'L: 0.125" (3.2 mm) ALUMINUM
LENGTH:	

1. Legend and border(except those that are colored black) shall be direct applied Grade C sheeting.

2. Background shall be Grade C reflective sheeting.

See SIGN-4 for location

[illegible]

SIGN NUMBER: 307 TYPE: D QUANTITY: 1 SIGN WIDTH: 5'-6" HEIGHT: 2'-6" TOTAL AREA: 13.75 Sq.Ft. BORDER TYPE: FLUSH RECESS: 0" WIDTH: 0.75" RADII: 3" NO. Z BARS: LENGTH:	BACKG COLOR: Green COPY COLOR: White <table border="1" style="width: 100%; border-collapse: collapse; text-align: center;"> <tr> <th>SYMBOL</th> <th>X</th> <th>Y</th> <th>WID</th> <th>HT</th> </tr> <tr><td> </td><td> </td><td> </td><td> </td><td> </td></tr> <tr><td> </td><td> </td><td> </td><td> </td><td> </td></tr> <tr><td> </td><td> </td><td> </td><td> </td><td> </td></tr> <tr><td> </td><td> </td><td> </td><td> </td><td> </td></tr> <tr><td> </td><td> </td><td> </td><td> </td><td> </td></tr> <tr><td> </td><td> </td><td> </td><td> </td><td> </td></tr> <tr><td> </td><td> </td><td> </td><td> </td><td> </td></tr> <tr><td> </td><td> </td><td> </td><td> </td><td> </td></tr> <tr><td> </td><td> </td><td> </td><td> </td><td> </td></tr> </table> MAT'L: 0.125" (3.2 mm) ALUMINUM	SYMBOL	X	Y	WID	HT	DESIGN BY: RDS PROJECT ID: U-5875 CHECKED BY: SDWM LOCATION: PITT COUNTY DATE: Aug 15, 2018 DIVISION: 02
SYMBOL	X	Y	WID	HT	


1. Legend and border(except those that are colored black) shall be direct applied Grade C sheeting.

2. Background shall be Grade C reflective sheeting.









See SIGN-4 for location

Spacing Factor is 1 unless specified otherwise

[illegible]

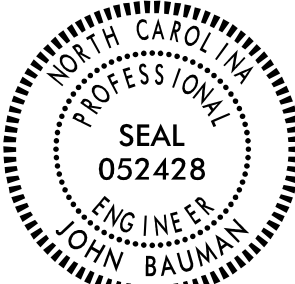TIP NO.		SHEET NO.	
U - 5875		SIGN - 2A	
DocuSigned by: <i>John Bauman</i> PFFD6B4C37B64D71...			
APPROVED:			
DATE: 9/10/2025			
SEAL			
			
DOCUMENT NOT CONSIDERED FINAL UNLESS ALL SIGNATURES COMPLETED			


TIP NO. U - 5875		SHEET NO. SIGN - 3	
DocuSigned by: <i>John Bauman</i> 7FFD584C378AD1... APPROVED: DATE: 9/10/2025			
SEAL 			
DOCUMENT NOT CONSIDERED FINAL UNLESS ALL SIGNATURES COMPLETED			

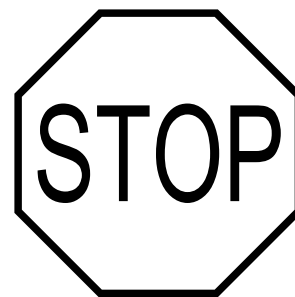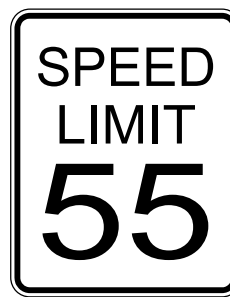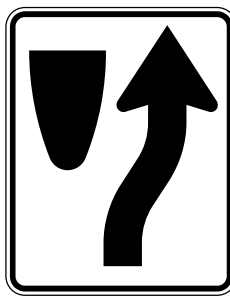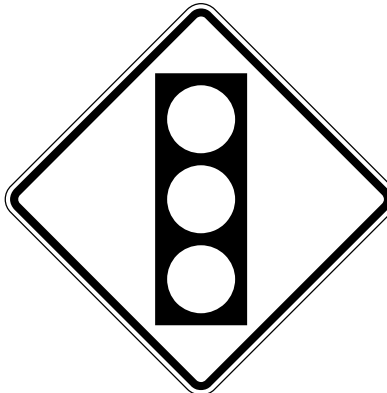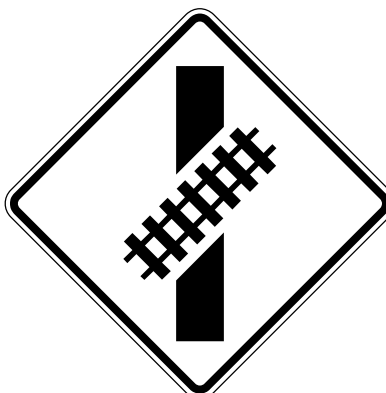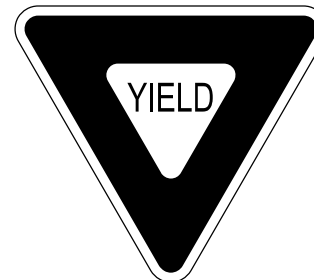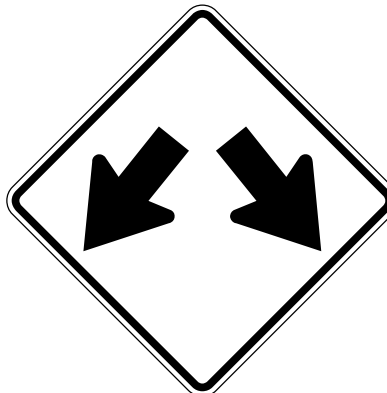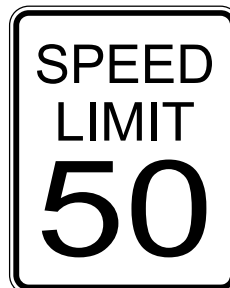401 QUANTITY REQ'D 12  R1-1 36" X 36" TWO "U" POSTS PER SIGN	406 QUANTITY REQ'D 1  R2-1 (55) 30" X 36" ONE "U" POST PER SIGN	411 QUANTITY REQ'D 9  R4-7 24" X 30" ONE "U" POST PER SIGN	416 QUANTITY REQ'D 1  W3-3 36" X 36" ONE "U" POST PER SIGN	420 QUANTITY REQ'D 2  M4-14 24" X 12" ALL MOUNTED ABOVE SIGN 408	424 QUANTITY REQ'D 2  W10-12 36" X 36" ONE "U" POST PER SIGN	
402 QUANTITY REQ'D 2  R1-2 36" X 36" ONE "U" POST PER SIGN	407 QUANTITY REQ'D 2  R3-7R 36" X 36" ONE "U" POST PER SIGN	412 QUANTITY REQ'D 13  R5-1 36" X 36" ONE "U" POST PER SIGN	417 QUANTITY REQ'D 4  W10-1 36" DIA. ONE "U" POST PER SIGN	421 QUANTITY REQ'D 12  R5-1 A 42" X 30" ONE "U" POST PER SIGN	425 QUANTITY REQ'D 2  W8-10P 12" X 9" ALL MOUNTED BELOW SIGN 424	
403 QUANTITY REQ'D 1  R2-1 (35) 24" X 30" ONE "U" POST PER SIGN	408 QUANTITY REQ'D 17  R3-17 24" X 18" ONE "U" POST PER SIGN	413 QUANTITY REQ'D 7  R6-1L 54" X 18" TWO "U" POST PER SIGN	418 QUANTITY REQ'D 11  W12-1 36" X 36" ONE "U" POST PER SIGN	422 QUANTITY REQ'D 6  R3-4 36" X 36" ONE "U" POST PER SIGN		
404 QUANTITY REQ'D 11  R2-1 (45) 30" X 36" ONE "U" POST PER SIGN	409 QUANTITY REQ'D 2  R3-17bP 24" X 8" ALL MOUNTED BELOW SIGN 408	414 QUANTITY REQ'D 12  R6-1R 36" X 12" ALL MOUNTED ABOVE SIGN 401	419 QUANTITY REQ'D 1  W14-1 30" X 30" ONE "U" POST PER SIGN	423 QUANTITY REQ'D 6  M4-4P 24" X 12" ALL MOUNTED ABOVE SIGN 422		
405 QUANTITY REQ'D 2  R2-1 (50) 30" X 36" ONE "U" POST PER SIGN	410 QUANTITY REQ'D 14  R4-4 36" X 30" ONE "U" POSTS PER SIGN	415 QUANTITY REQ'D 4  R15-8 36" X 18" ONE "U" POST PER SIGN	TRANSYSTEMS 1 Glenwood Avenue Raleigh, NC 27603 Tel: 919.789.9977 Fax: 919.789.9591 License: F-0453 TYPE "E" SIGNS			

7/14/2025 10:58:16 AM U-5875_SIGN_3.dgn jbauman

501 JCT 13 1 - 21" X 15" 1 - 24" X 24" ONE "U" POST REQ'D		505 TO 264 ← 1 - 24" X 12" 1 - 24" X 24" 1 - 21" X 15" ONE "U" POST REQ'D		507 EAST NORTH 13 ↑ 1 - 24" X 12" 2 - 24" X 12" 2 - 24" X 24" 2 - 21" X 15" TWO "U" POST REQ'D								TIP NO. U - 5875 SHEET NO. SIGN - 3A APPROVED: DocuSigned by: John Bauman 7FFD584C3784D1... DATE: 9/10/2025 SEAL SEAL 052428 ENGINEER JOHN BAUMAN DOCUMENT NOT CONSIDERED FINAL UNLESS ALL SIGNATURES COMPLETED	
502 EAST ALTERNATE 264 1 - 24" X 12" 1 - 24" X 12" 1 - 24" X 24" ONE "U" POST REQ'D		506 WEST SOUTH 13 264 1 - 24" X 12" 2 - 24" X 12" 2 - 24" X 24" TWO "U" POST REQ'D		508 EAST WEST ALTERNATE ALTERNATE SOUTH 264 264 13 ← ↑ ↑ 2 - 24" X 12" 3 - 24" X 12" 3 - 24" X 24" 3 - 21" X 15" THREE "U" POST REQ'D									
503 WEST SOUTH ALTERNATE NORTH 13 264 13 ← ← → 1 - 24" X 12" 3 - 24" X 12" 3 - 24" X 24" 3 - 21" X 15" THREE "U" POST REQ'D				509 NORTH 13 1 - 24" X 12" 1 - 24" X 24" ONE "U" POST REQ'D									
504 EAST WEST ALTERNATE ALTERNATE 264 264 ↑ → NORTH SOUTH 13 13 ← → 2 - 24" X 12" 2 - 24" X 12" 2 - 24" X 24" 2 - 21" X 15" 2 - 24" X 12" 2 - 24" X 24" 2 - 21" X 15" TWO "U" POST REQ'D			510 JCT ALTERNATE 264 1 - 21" X 15" 1 - 24" X 12" 1 - 24" X 24" ONE "U" POST REQ'D										
TRANSYSTEMS 1 Glenwood Avenue Raleigh, NC 27603 Tel:919.789.9977 Fax:919.789.9591 License: F-0453												TYPE "F" SIGNS	

TIP NO.	SHEET NO.
U-5875	SIGN-5
APPROVED: DocuSigned by: <i>John Bauman</i> 7FFD584C378AD1...	
DATE: 9/10/2025	
SEAL	
SEAL 052428 ENGINEER JOHN BAUMAN	
DOCUMENT NOT CONSIDERED FINAL UNLESS ALL SIGNATURES COMPLETED	

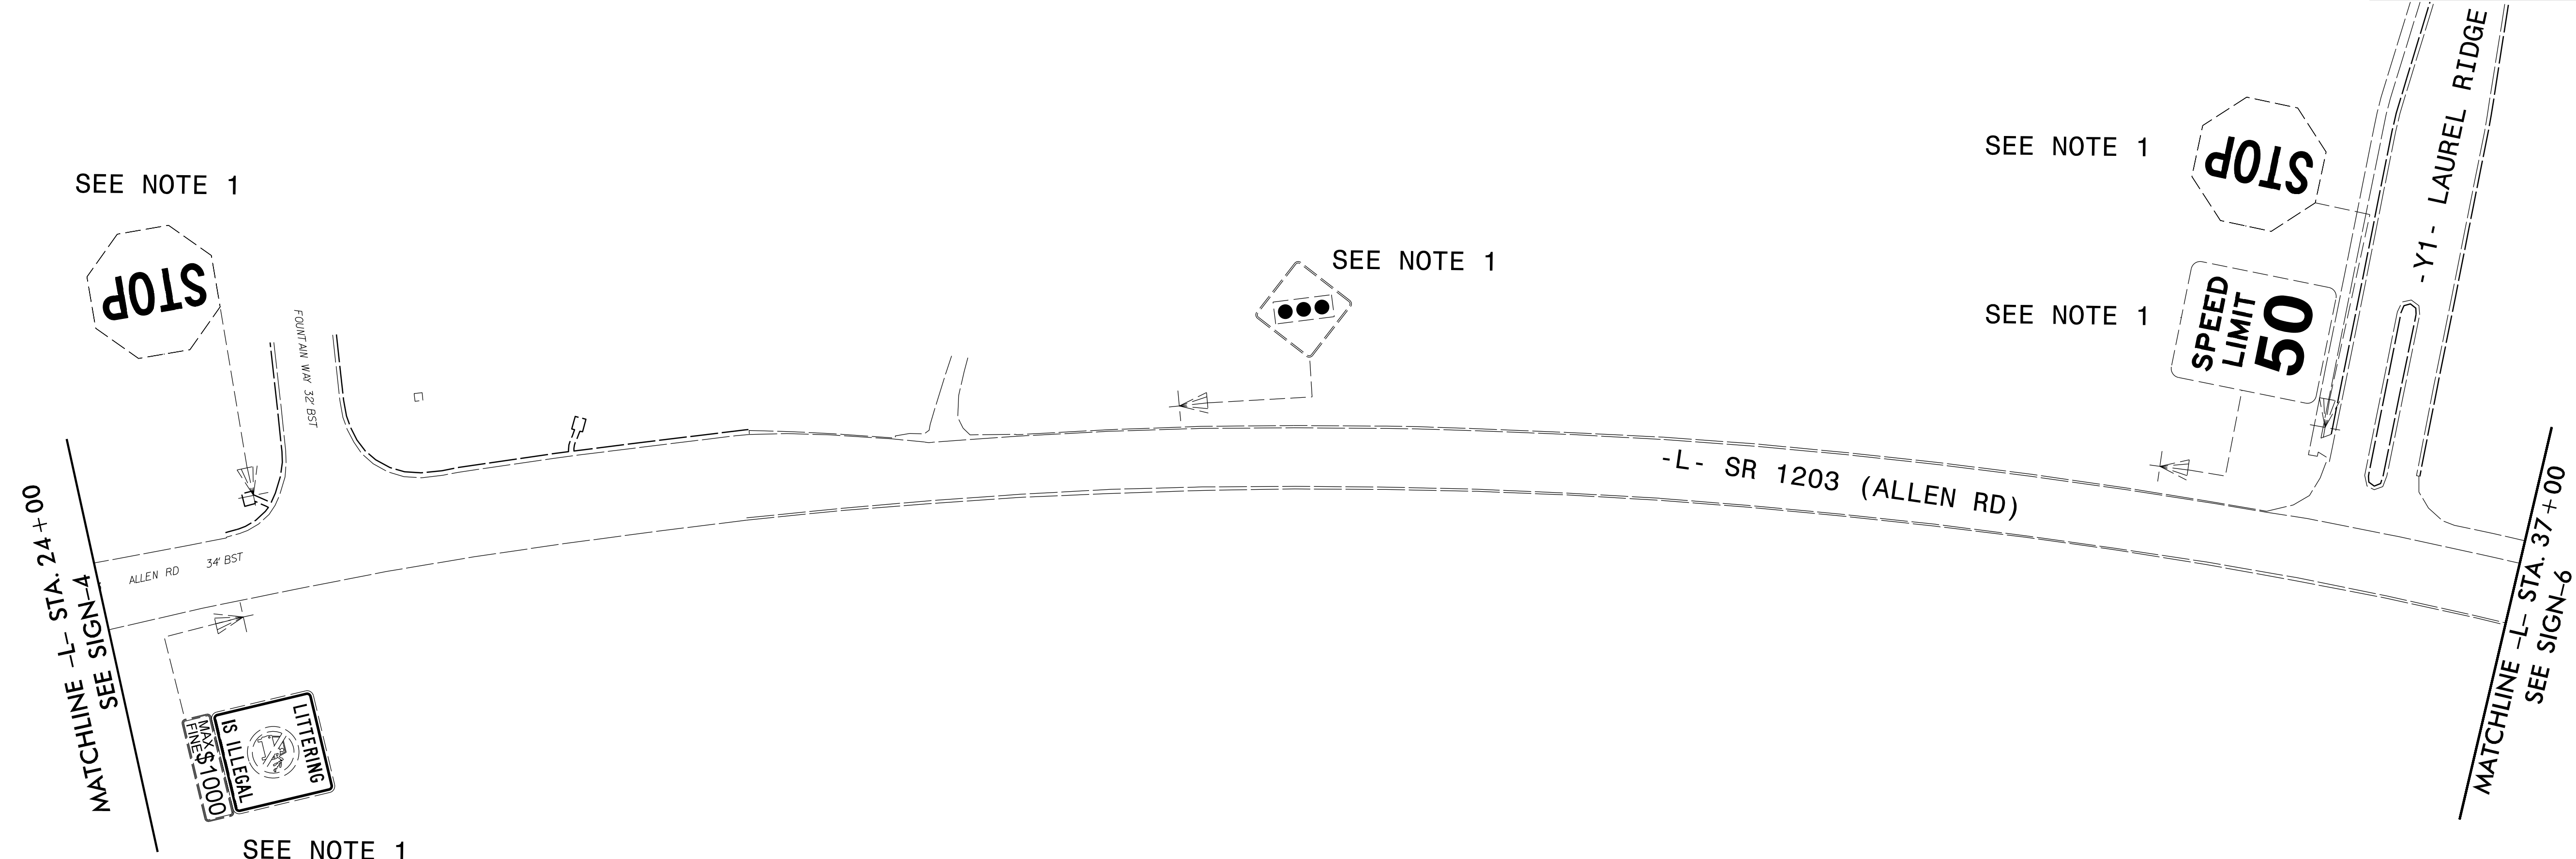

PROJECT NOTES

- 1. DISPOSAL OF SIGN SYSTEM, U-CHANNEL

NOTE:

ALL EXISTING SIGNS WITHIN THE PROJECT LIMITS SHALL BE REMOVED AND DISPOSED OF UNLESS OTHERWISE NOTED ON PLANS.


TRANSYSTEMS

1 Glenwood Avenue
Raleigh, NC 27603
Tel: 919.789.9977
Fax: 919.789.9591
License: F-0453

EXISTING SIGNS

7/14/2025
7/15/2025
10:58:10 AM
U-5875_SIGN-5.dgn
JTB

TIP NO.	SHEET NO.
U - 5875	SIGN - 6
APPROVED: DocuSigned by: <i>John Bauman</i> 7FFD584C3784D1...	
DATE: 9/10/2025	
SEAL	
SEAL 052428 ENGINEER JOHN BAUMAN	
DOCUMENT NOT CONSIDERED FINAL UNLESS ALL SIGNATURES COMPLETED	

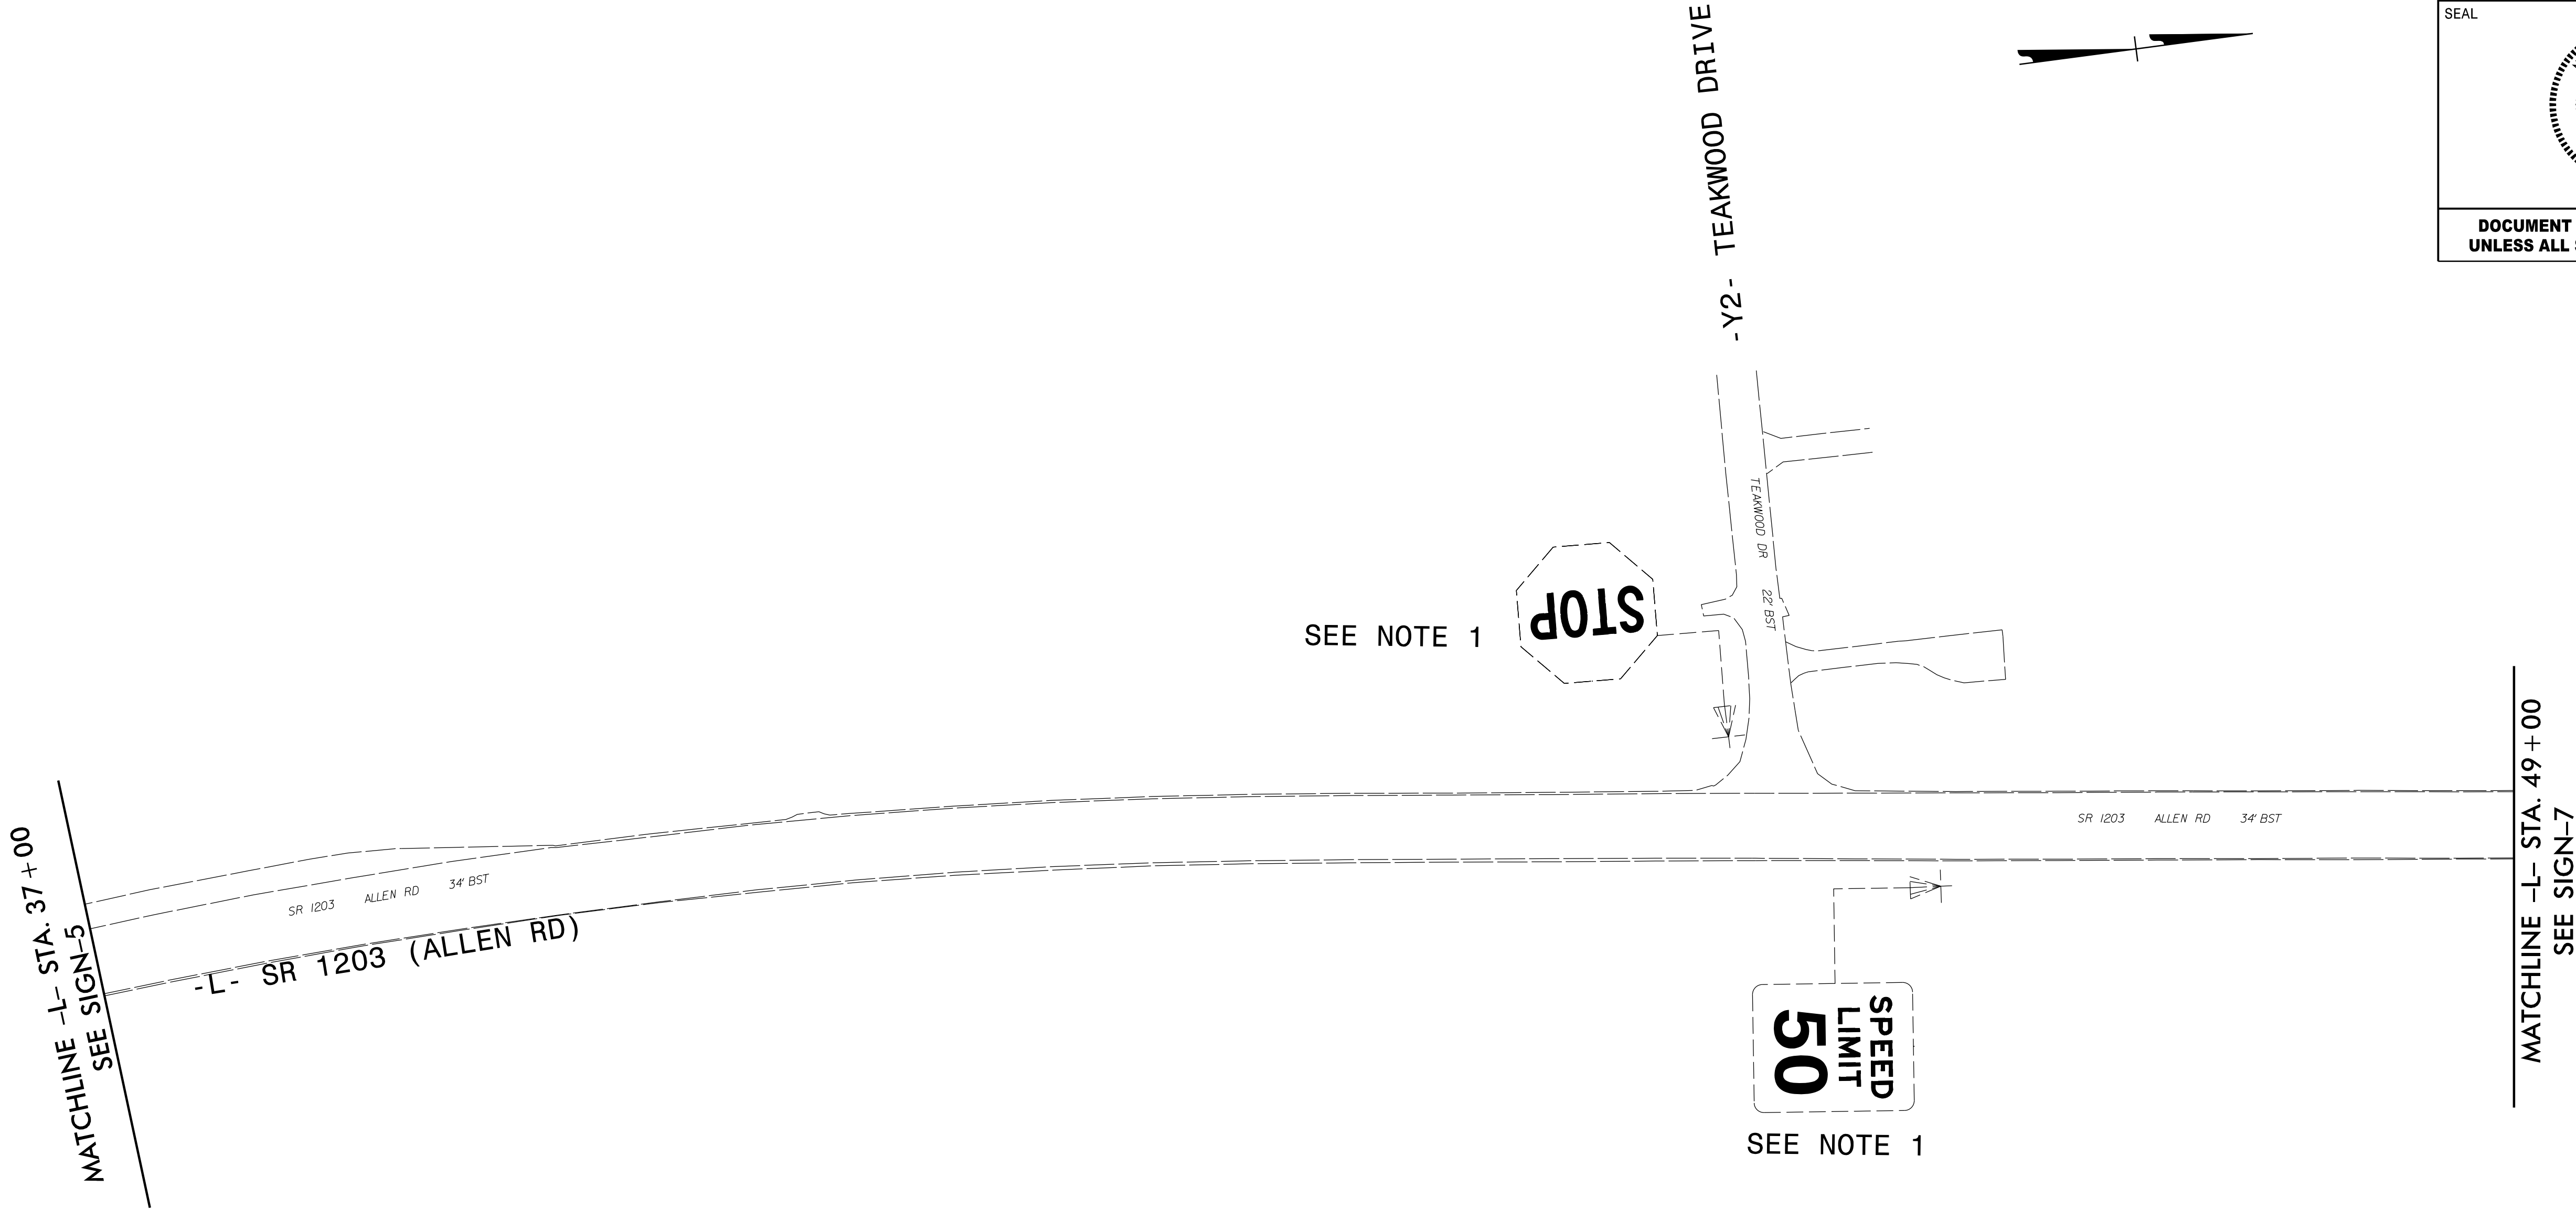

PROJECT NOTES

1. DISPOSAL OF SIGN SYSTEM, U-CHANNEL

NOTE:

ALL EXISTING SIGNS WITHIN THE PROJECT LIMITS SHALL BE REMOVED AND DISPOSED OF UNLESS OTHERWISE NOTED ON PLANS.

TRANSYSTEMS

1 Glenwood Avenue
Raleigh, NC 27603
Tel: 919.789.9977
Fax: 919.789.9591
License: F-0453

EXISTING SIGNS

TIP NO.
U - 5875

SHEET NO.
SIGN - 7

DocuSigned by:
John Bauman
7FFD584C3784D1...


APPROVED:

DATE: 9/10/2025

SEAL

NORTH CAROLINA
PROFESSIONAL
SEAL
052428
ENGINEER
JOHN BAUMAN

DOCUMENT NOT CONSIDERED FINAL
UNLESS ALL SIGNATURES COMPLETED

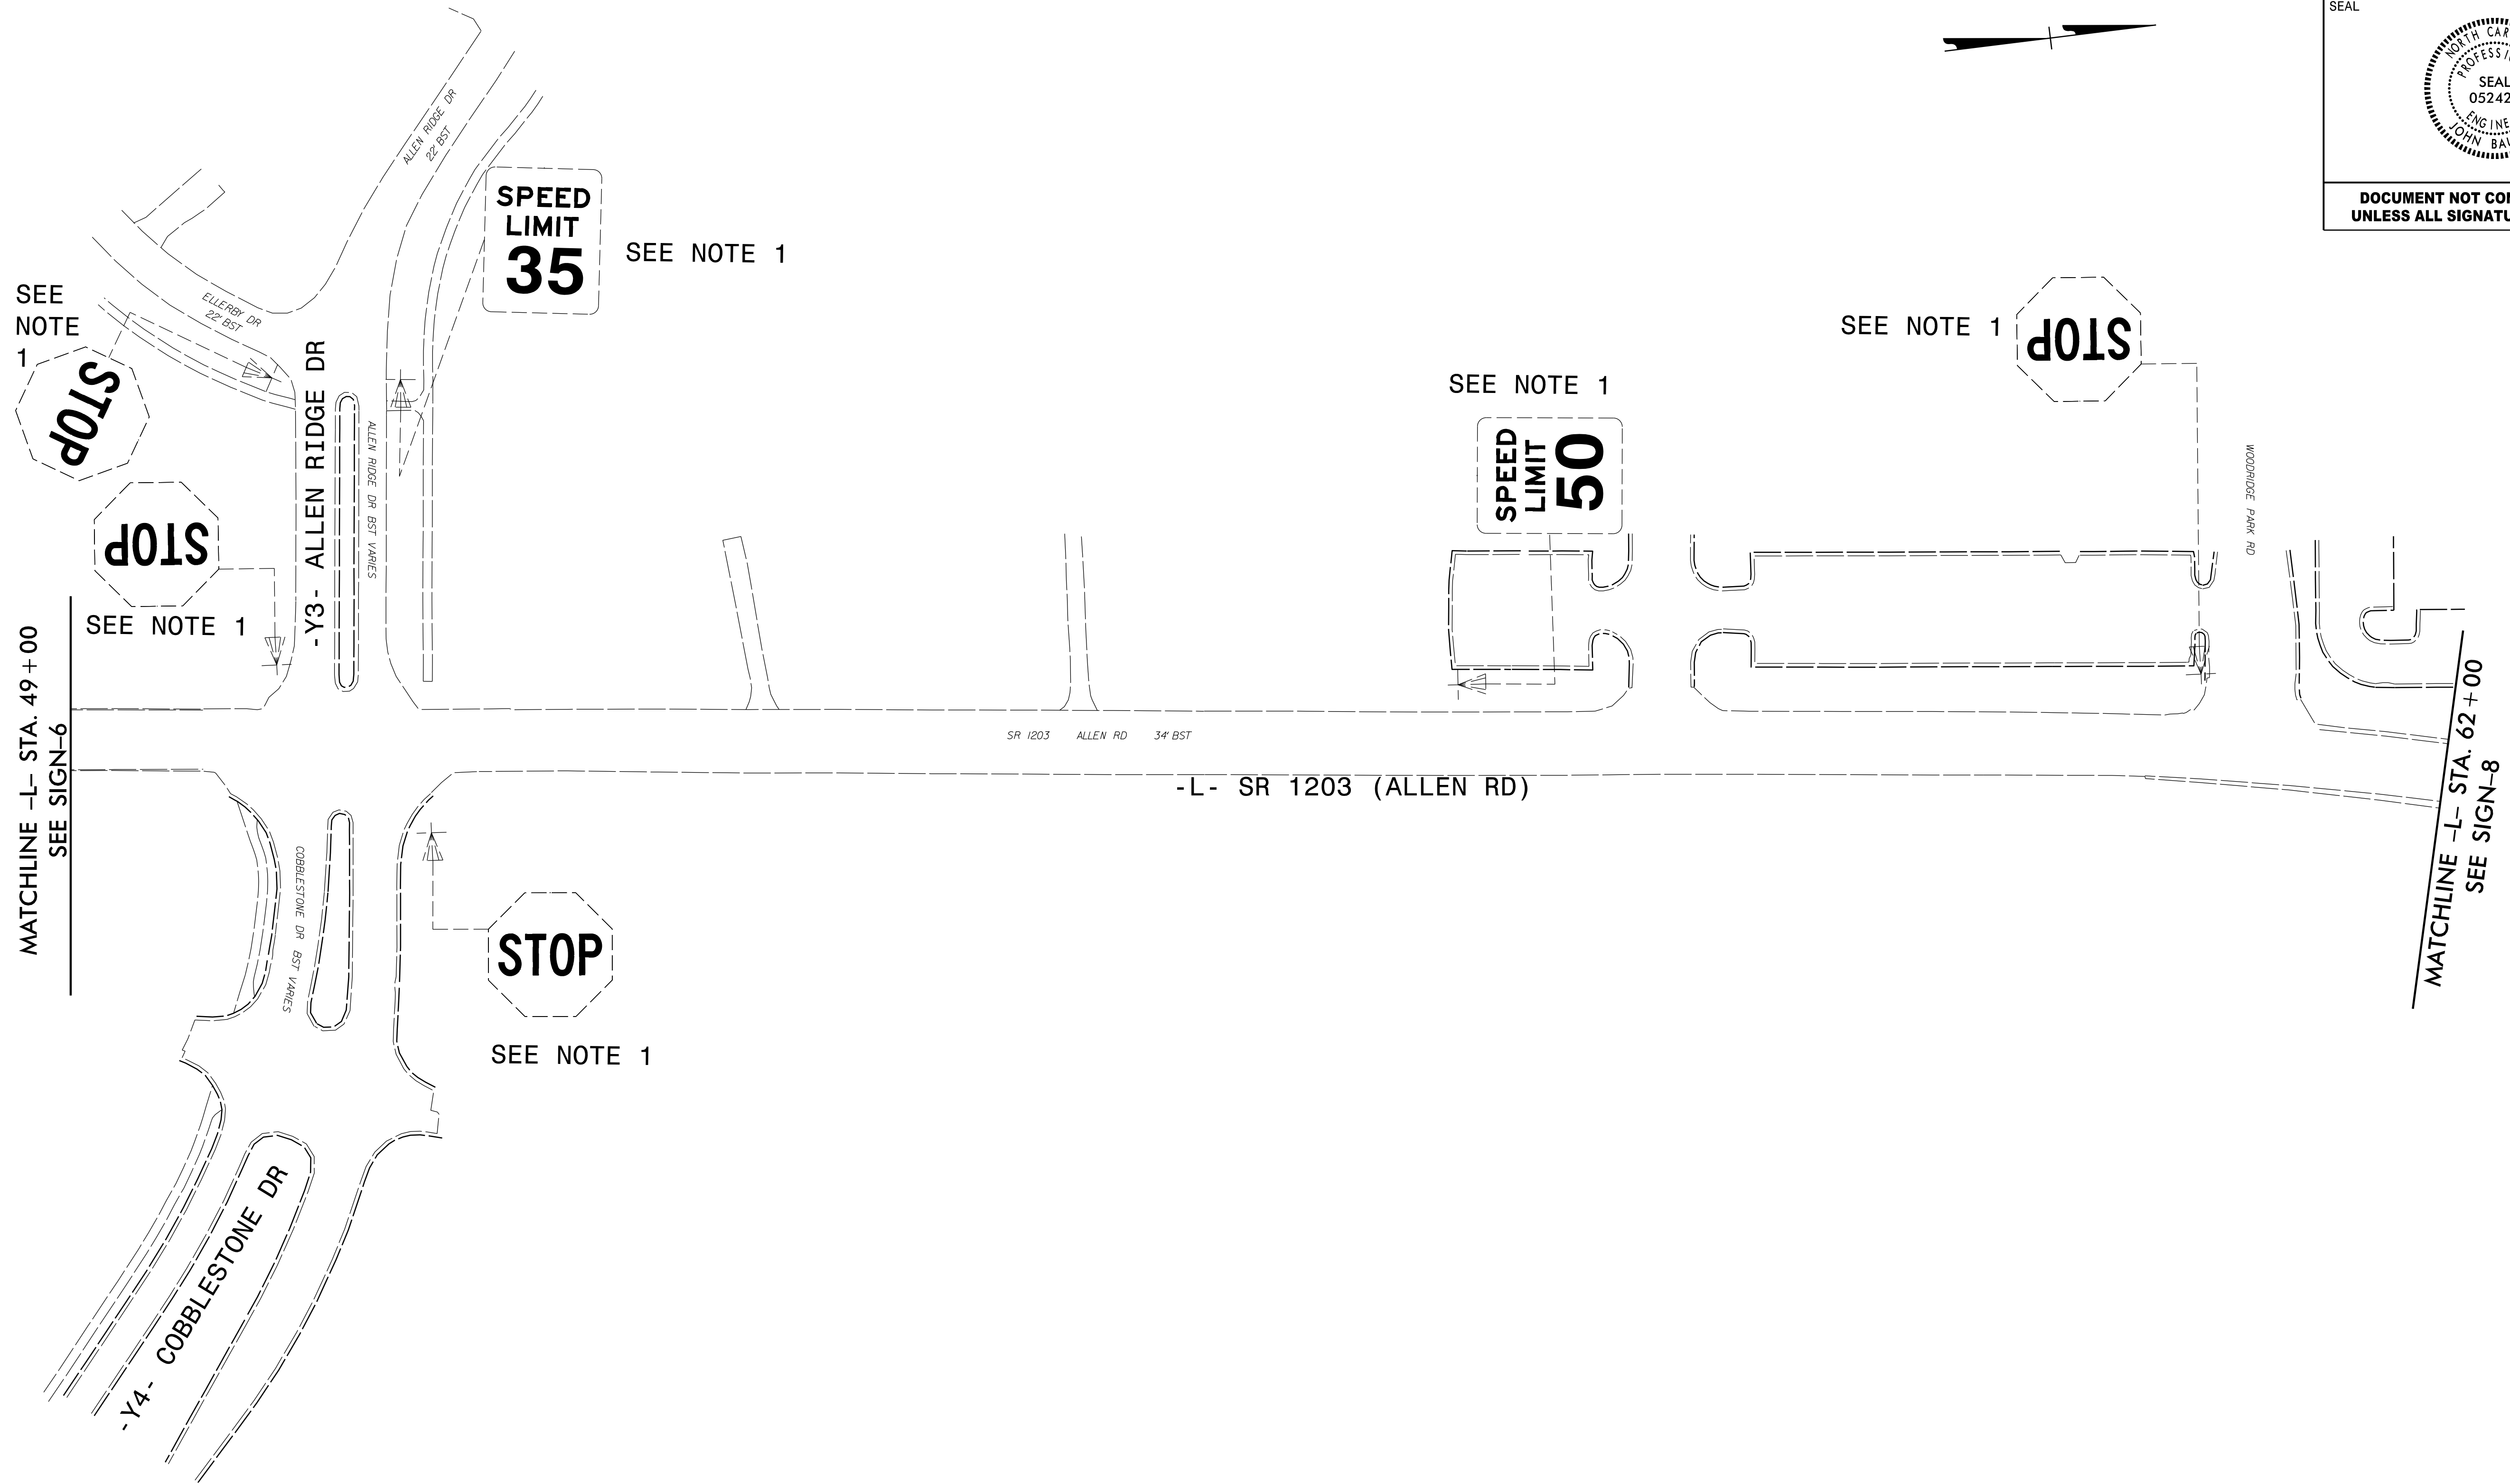

PROJECT NOTES

- 1. DISPOSAL OF SIGN SYSTEM, U-CHANNEL

NOTE:

ALL EXISTING SIGNS WITHIN THE PROJECT LIMITS SHALL BE REMOVED AND DISPOSED OF UNLESS OTHERWISE NOTED ON PLANS.


TRANSYSTEMS

1 Glenwood Avenue
Raleigh, NC 27603
Tel: 919.789.9977
Fax: 919.789.9591
License: F-0453

EXISTING SIGNS

7/14/2025
U-5875_SIGN_7.dgn
JTB

TIP NO.	SHEET NO.
U - 5875	SIGN - 8
APPROVED: DocuSigned by: <i>John Bauman</i> 7FFD584C3784D1...	
DATE: 9/10/2025	
SEAL	
SEAL 052428 ENGINEER JOHN BAUMAN	
DOCUMENT NOT CONSIDERED FINAL UNLESS ALL SIGNATURES COMPLETED	

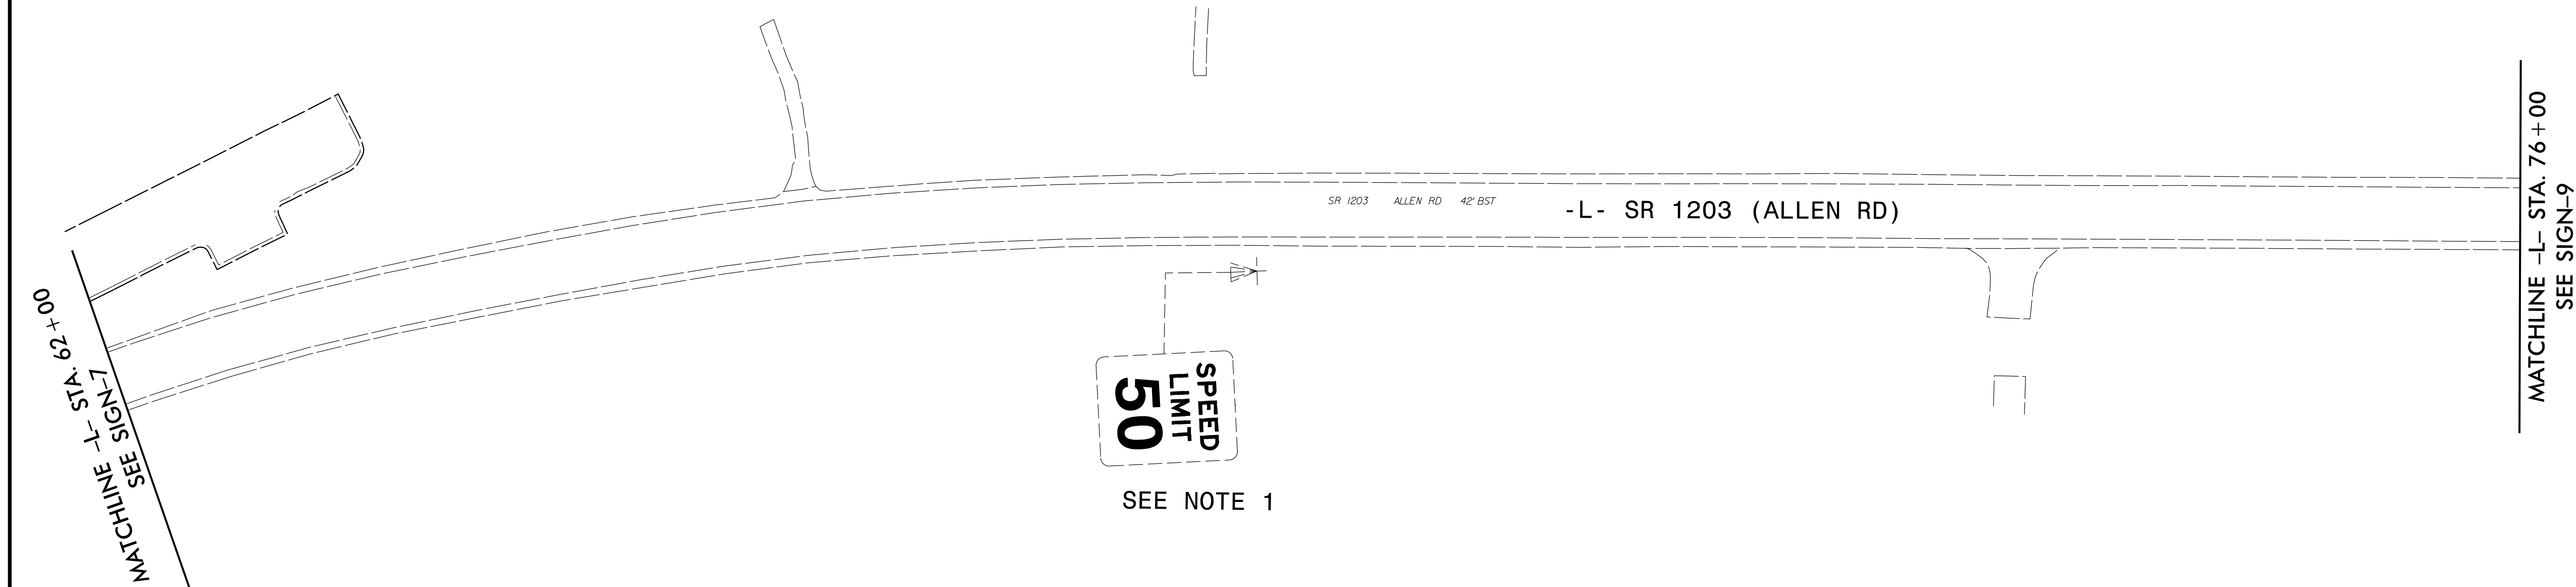

PROJECT NOTES

- 1. DISPOSAL OF SIGN SYSTEM, U-CHANNEL

NOTE:

ALL EXISTING SIGNS WITHIN THE PROJECT LIMITS SHALL BE REMOVED AND DISPOSED OF UNLESS OTHERWISE NOTED ON PLANS.



TRANSYSTEMS

1 Glenwood Avenue
Raleigh, NC 27603
Tel: 919.789.9977
Fax: 919.789.9591
License: F-0453

EXISTING SIGNS

7/14/2025
U-5875_SIGN-8.dgn
JTB

TIP NO.	SHEET NO.
U - 5875	SIGN - 9
APPROVED: DocuSigned by: <i>John Bauman</i> 7FFD584C3784D1...	
DATE: 9/10/2025	
SEAL	
SEAL 052428 ENGINEER JOHN BAUMAN	
DOCUMENT NOT CONSIDERED FINAL UNLESS ALL SIGNATURES COMPLETED	

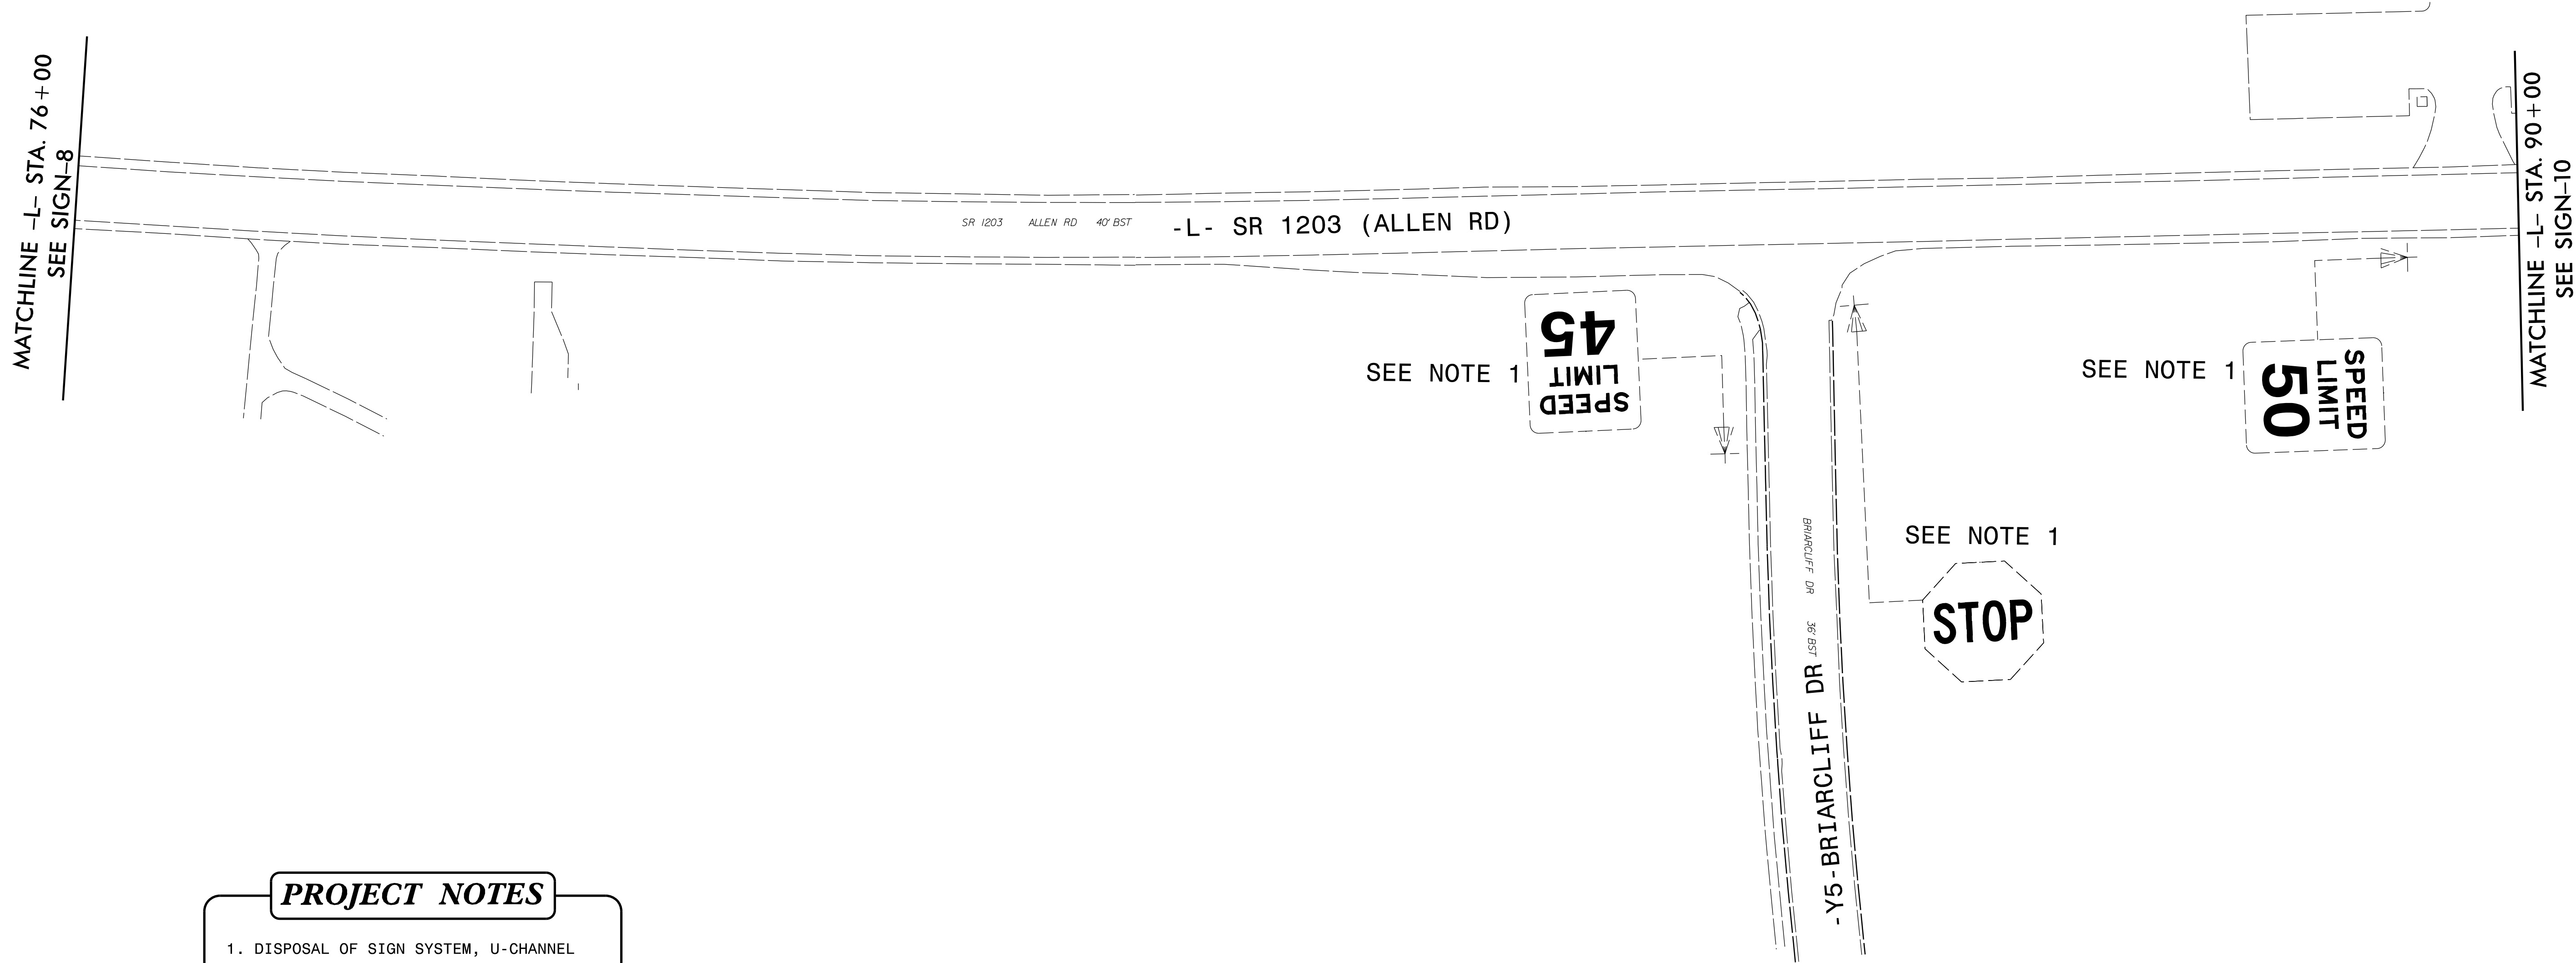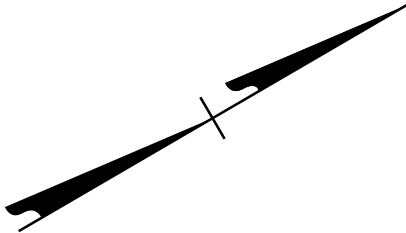

NOTE:

- ALL EXISTING SIGNS WITHIN THE PROJECT LIMITS SHALL BE REMOVED AND DISPOSED OF UNLESS OTHERWISE NOTED ON PLANS.
- ★ SIGNALIZED INTERSECTION

TRANSYSTEMS

1 Glenwood Avenue
Raleigh, NC 27603
Tel: 919.789.9977
Fax: 919.789.9591
License: F-0453

EXISTING SIGNS

7/14/2025
U-5875_SIGN-9.dgn
John Bauman

TIP NO.
U - 5875

SHEET NO.
SIGN - 10

DocuSigned by:
John Bauman
7FFD584C3784D1...


APPROVED:

DATE: 9/10/2025

SEAL



DOCUMENT NOT CONSIDERED FINAL
UNLESS ALL SIGNATURES COMPLETED

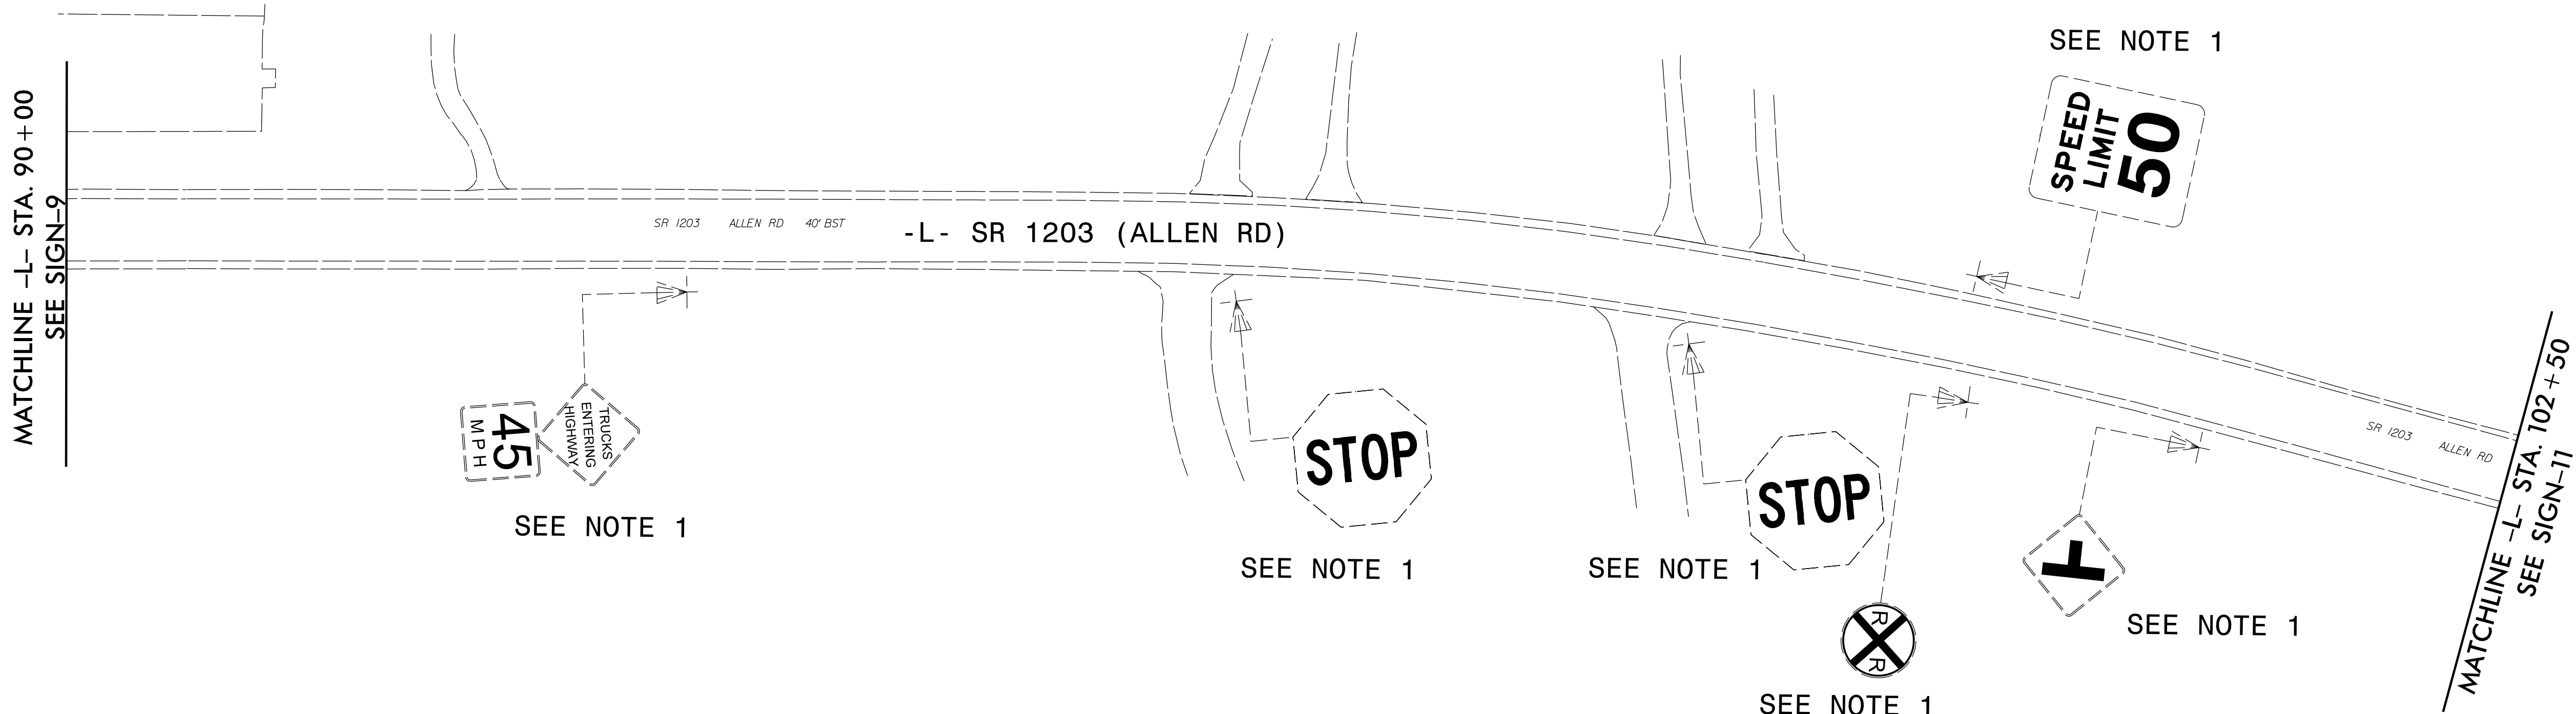

PROJECT NOTES

- 1. DISPOSAL OF SIGN SYSTEM, U-CHANNEL

NOTE:


ALL EXISTING SIGNS WITHIN THE PROJECT LIMITS SHALL BE REMOVED AND DISPOSED OF UNLESS OTHERWISE NOTED ON PLANS.

TRANSYSTEMS

1 Glenwood Avenue
Raleigh, NC 27603
Tel: 919.789.9977
Fax: 919.789.9591
License: F-0453

EXISTING SIGNS

TIP NO.	SHEET NO.
U - 5875	SIGN - 11
APPROVED: DocuSigned by: <i>John Bauman</i> 7FFD584C3784D1...	
DATE: 9/10/2025	
SEAL	
SEAL 052428 ENGINEER JOHN BAUMAN	
DOCUMENT NOT CONSIDERED FINAL UNLESS ALL SIGNATURES COMPLETED	

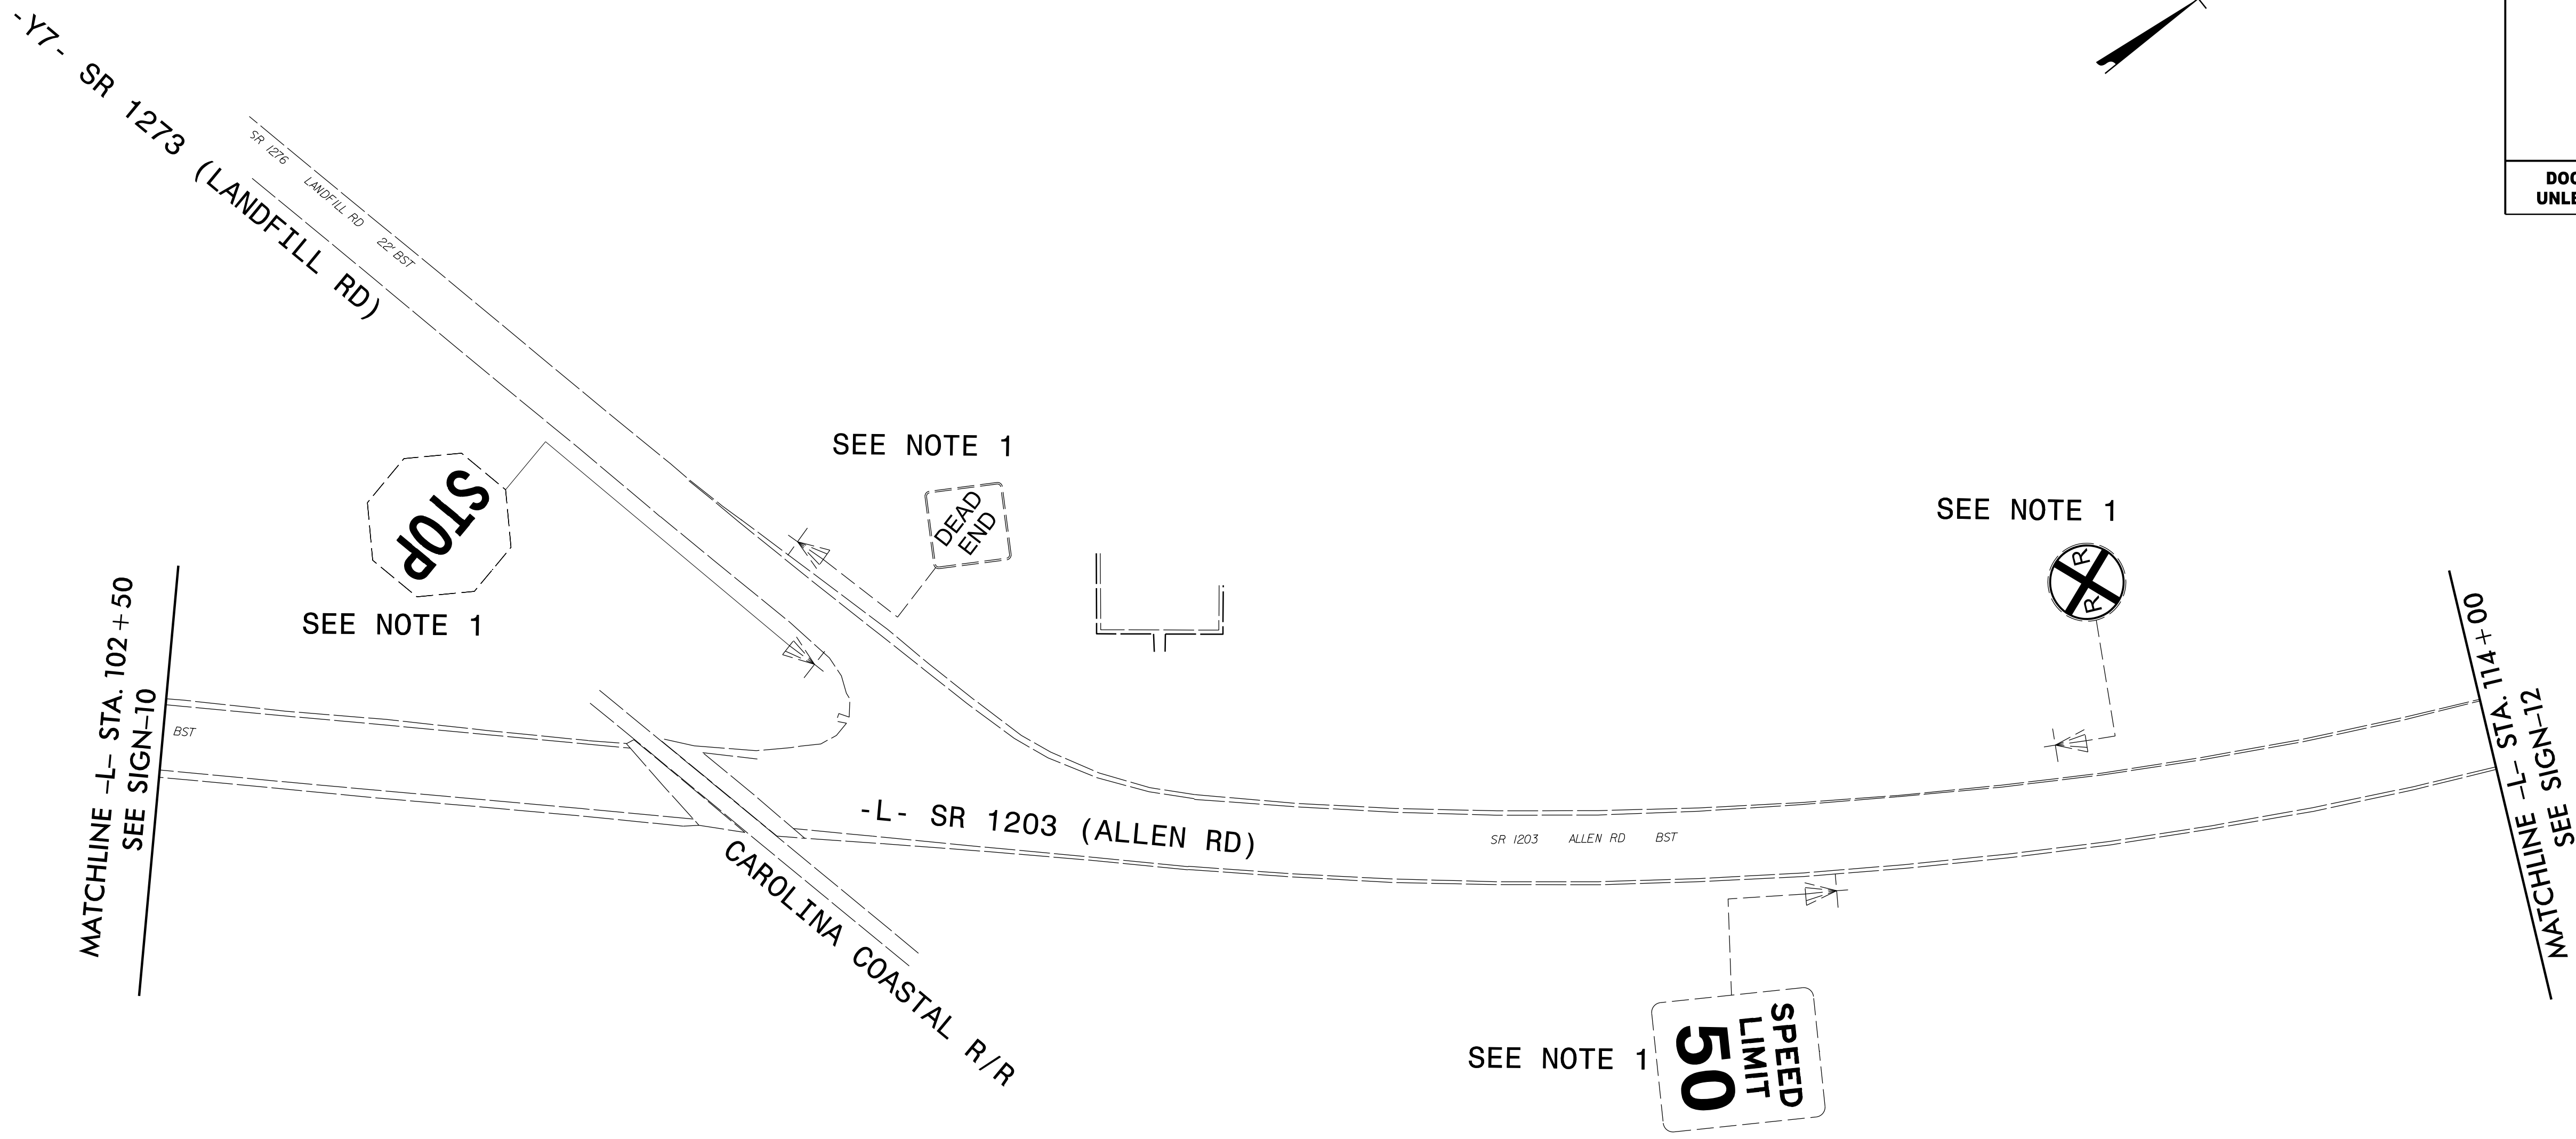

PROJECT NOTES

- 1. DISPOSAL OF SIGN SYSTEM, U-CHANNEL

NOTE:

ALL EXISTING SIGNS WITHIN THE PROJECT LIMITS SHALL BE REMOVED AND DISPOSED OF UNLESS OTHERWISE NOTED ON PLANS.

TRANSYSTEMS

1 Glenwood Avenue
Raleigh, NC 27603
Tel: 919.789.9977
Fax: 919.789.9591
License: F-0453

EXISTING SIGNS

7/14/2025
U-5875_SIGN-11.dgn
John Bauman

TIP NO.
U-5875

SHEET NO.
SIGN-12

DocuSigned by:
John Bauman
7FFD584C3784D1...


APPROVED:

DATE: 9/10/2025

SEAL

NORTH CAROLINA
PROFESSIONAL
SEAL
052428
ENGINEER
JOHN BAUMAN

DOCUMENT NOT CONSIDERED FINAL
UNLESS ALL SIGNATURES COMPLETED

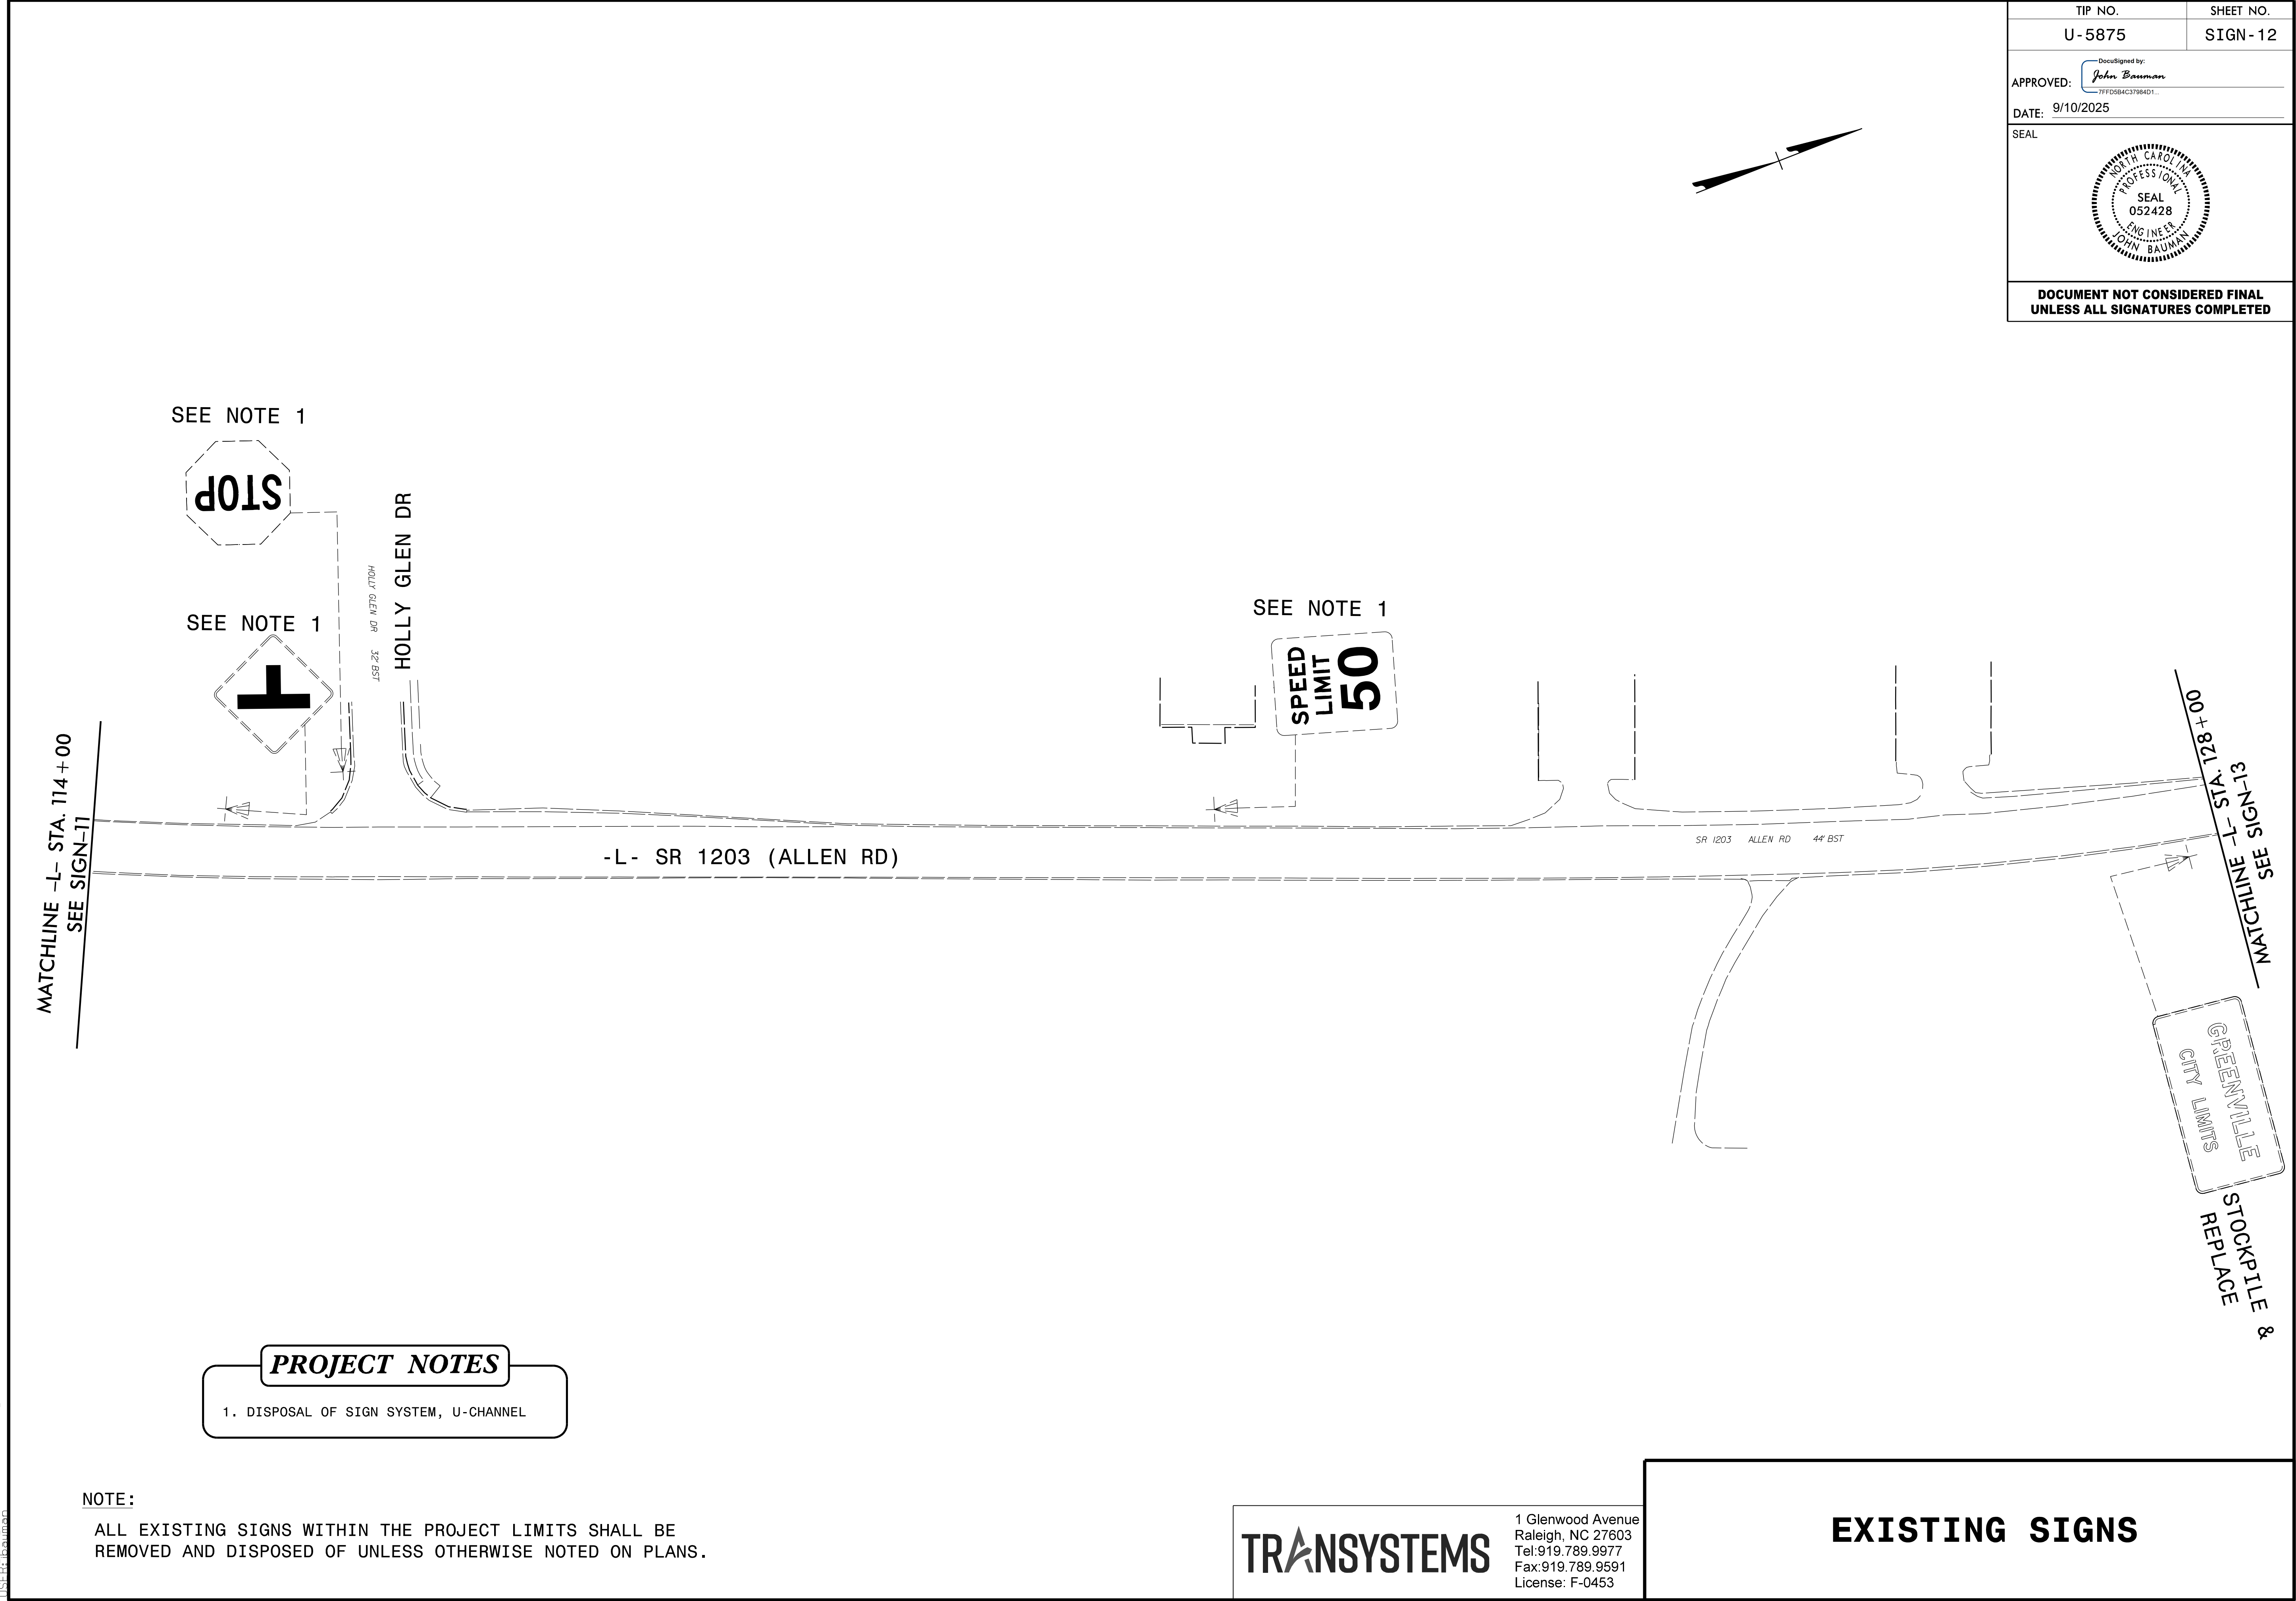

PROJECT NOTES

1. DISPOSAL OF SIGN SYSTEM, U-CHANNEL

NOTE:

ALL EXISTING SIGNS WITHIN THE PROJECT LIMITS SHALL BE REMOVED AND DISPOSED OF UNLESS OTHERWISE NOTED ON PLANS.


TRANSYSTEMS

1 Glenwood Avenue
Raleigh, NC 27603
Tel: 919.789.9977
Fax: 919.789.9591
License: F-0453

EXISTING SIGNS

7/14/2025
U-5875_SIGN-12.dgn
John Bauman

TIP NO.	SHEET NO.
U - 5875	SIGN - 13
APPROVED: DocuSigned by: <i>John Bauman</i> 7FFD584C3784D1...	
DATE: 9/10/2025	
SEAL	
SEAL 052428 ENGINEER JOHN BAUMAN	
DOCUMENT NOT CONSIDERED FINAL UNLESS ALL SIGNATURES COMPLETED	

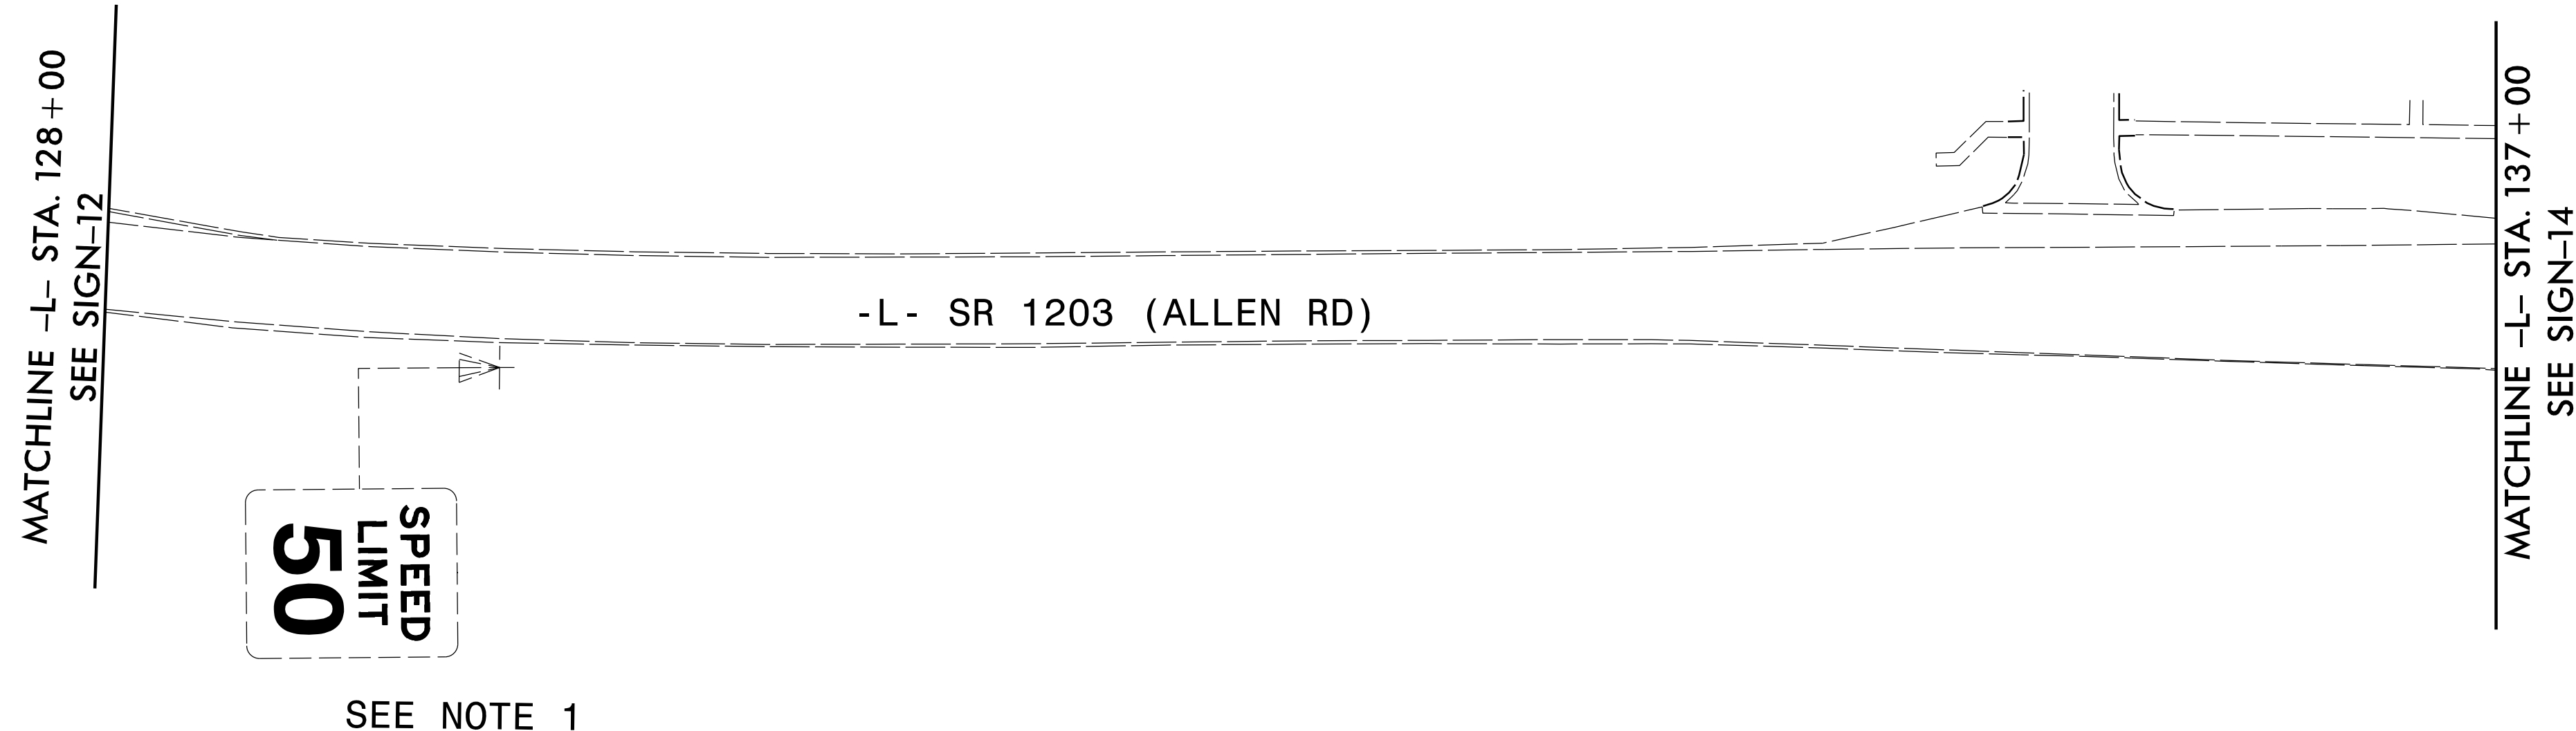

PROJECT NOTES

1. DISPOSAL OF SIGN SYSTEM, U-CHANNEL

NOTE:
ALL EXISTING SIGNS WITHIN THE PROJECT LIMITS SHALL BE
REMOVED AND DISPOSED OF UNLESS OTHERWISE NOTED ON PLANS.



TRANSYSTEMS

1 Glenwood Avenue
Raleigh, NC 27603
Tel: 919.789.9977
Fax: 919.789.9591
License: F-0453

EXISTING SIGNS

7/14/2025
JTB
U-5875_SIGN-13.dgn
John Bauman

TIP NO.	SHEET NO.
U - 5875	SIGN - 16
APPROVED: DocuSigned by: <i>John Bauman</i> 7FFD584C3784D1...	
DATE: 9/10/2025	
SEAL	
SEAL 052428 ENGINEER JOHN BAUMAN	
DOCUMENT NOT CONSIDERED FINAL UNLESS ALL SIGNATURES COMPLETED	

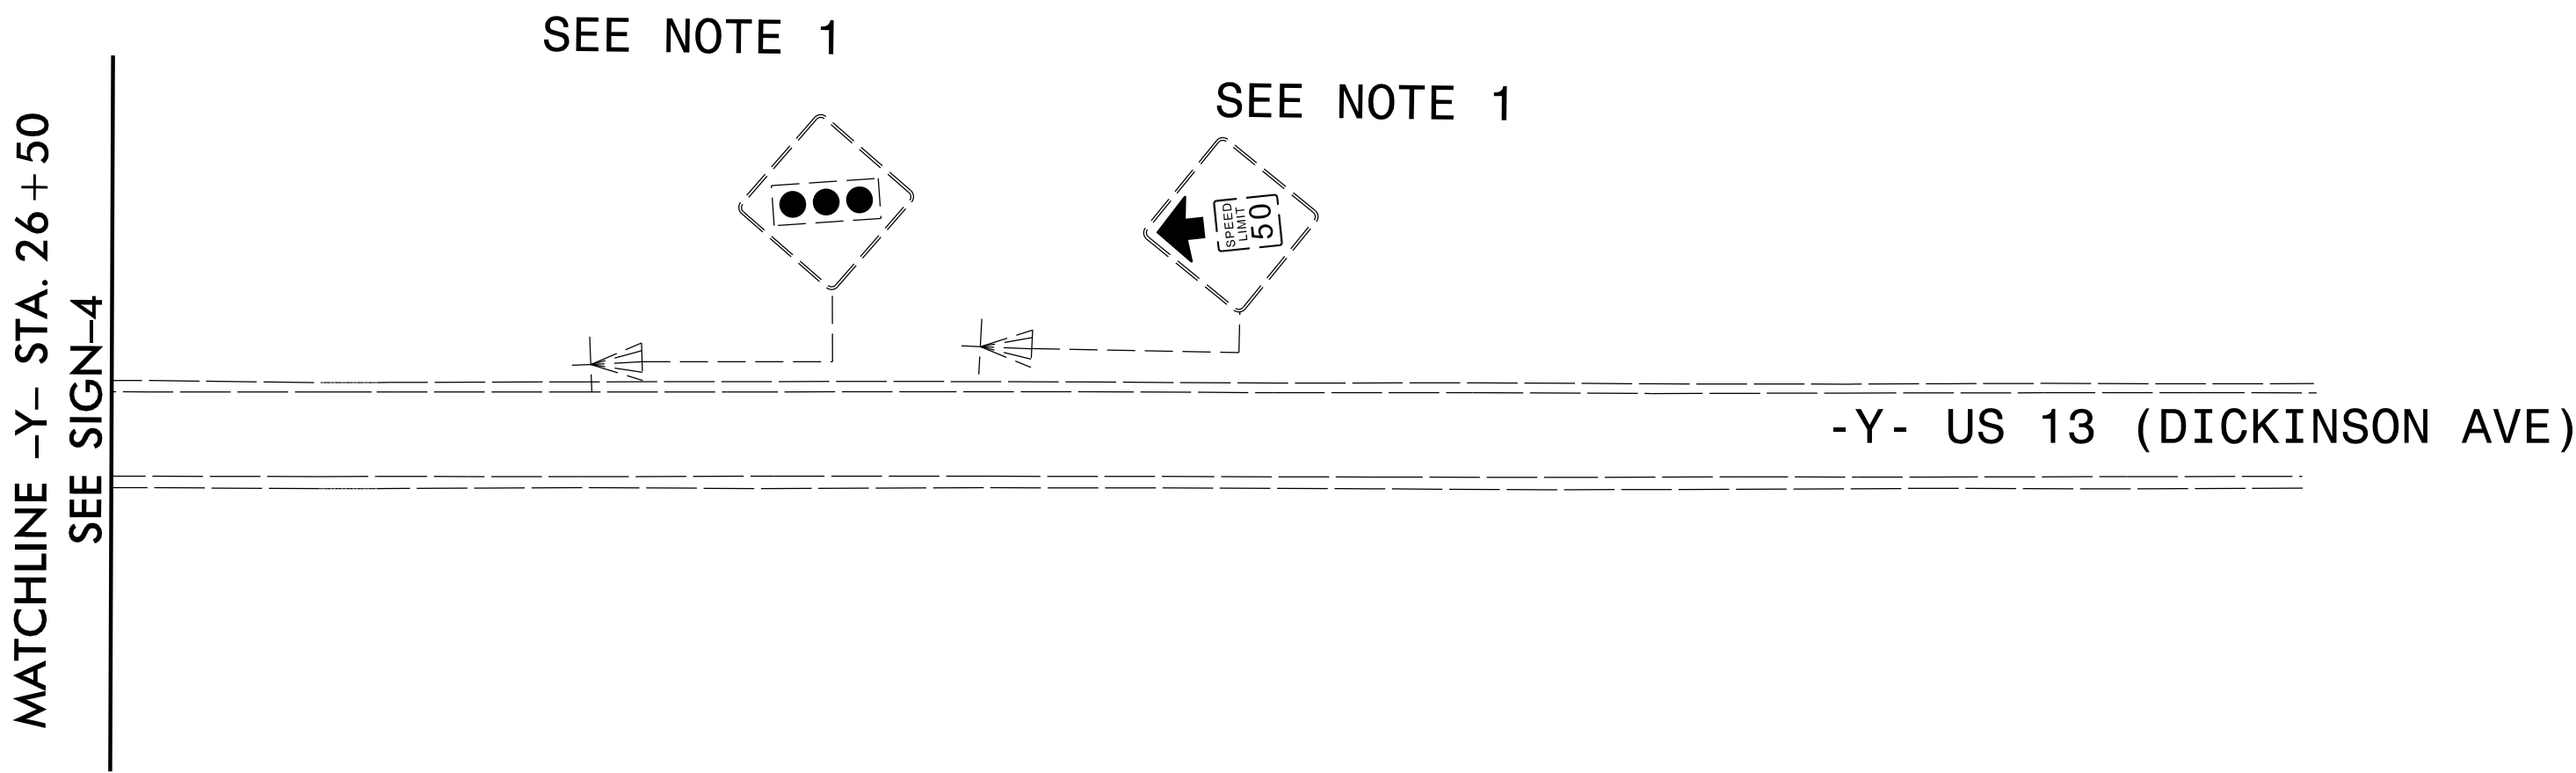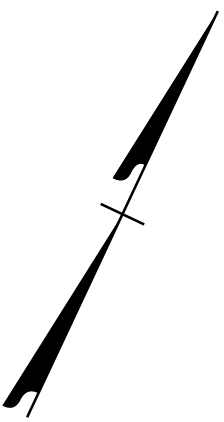

PROJECT NOTES

1. DISPOSAL OF SIGN SYSTEM, U-CHANNEL

NOTE:


ALL EXISTING SIGNS WITHIN THE PROJECT LIMITS SHALL BE REMOVED AND DISPOSED OF UNLESS OTHERWISE NOTED ON PLANS.

TRANSYSTEMS

1 Glenwood Avenue
Raleigh, NC 27603
Tel: 919.789.9977
Fax: 919.789.9591
License: F-0453

EXISTING SIGNS

TIP NO.	SHEET NO.
U-5875	SIGN-17
APPROVED: DocuSigned by: <i>John Bauman</i> 7FFD584C3784D1...	
DATE: 9/10/2025	
SEAL	
SEAL 052428 ENGINEER JOHN BAUMAN	
DOCUMENT NOT CONSIDERED FINAL UNLESS ALL SIGNATURES COMPLETED	

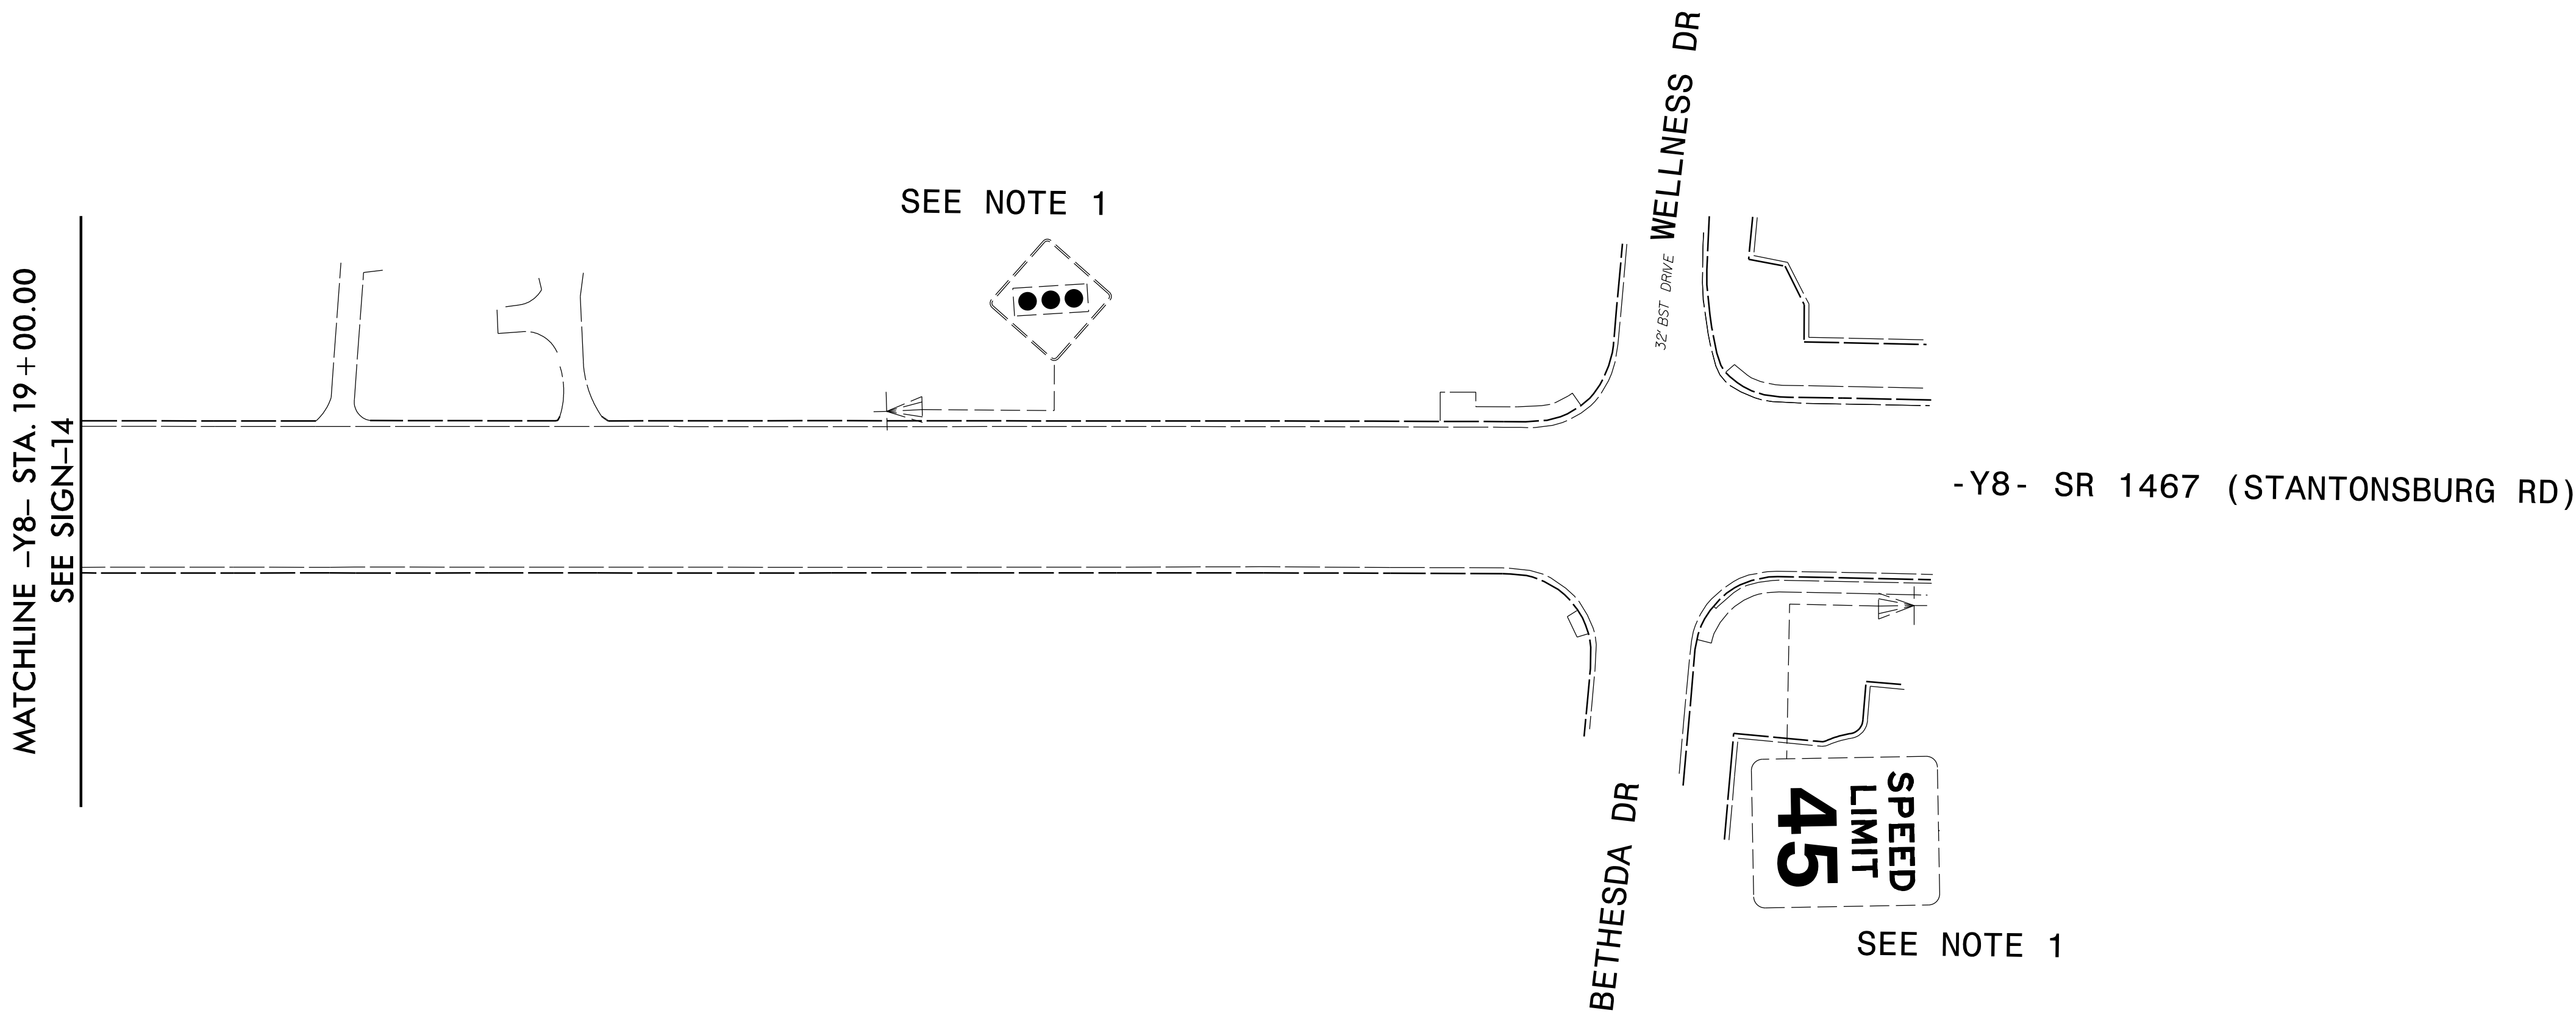

PROJECT NOTES

1. DISPOSAL OF SIGN SYSTEM, U-CHANNEL

NOTE:

ALL EXISTING SIGNS WITHIN THE PROJECT LIMITS SHALL BE REMOVED AND DISPOSED OF UNLESS OTHERWISE NOTED ON PLANS.

TRANSYSTEMS

1 Glenwood Avenue
Raleigh, NC 27603
Tel: 919.789.9977
Fax: 919.789.9591
License: F-0453

EXISTING SIGNS

TIP NO.
U-5875


SHEET NO.
SIGN-18

DocuSigned by:
John Bauman
7FFD584C3784D1...


APPROVED:

DATE: 9/10/2025

SEAL

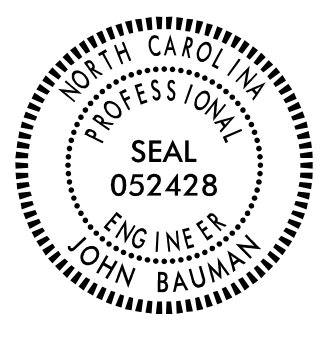

DOCUMENT NOT CONSIDERED FINAL
UNLESS ALL SIGNATURES COMPLETED

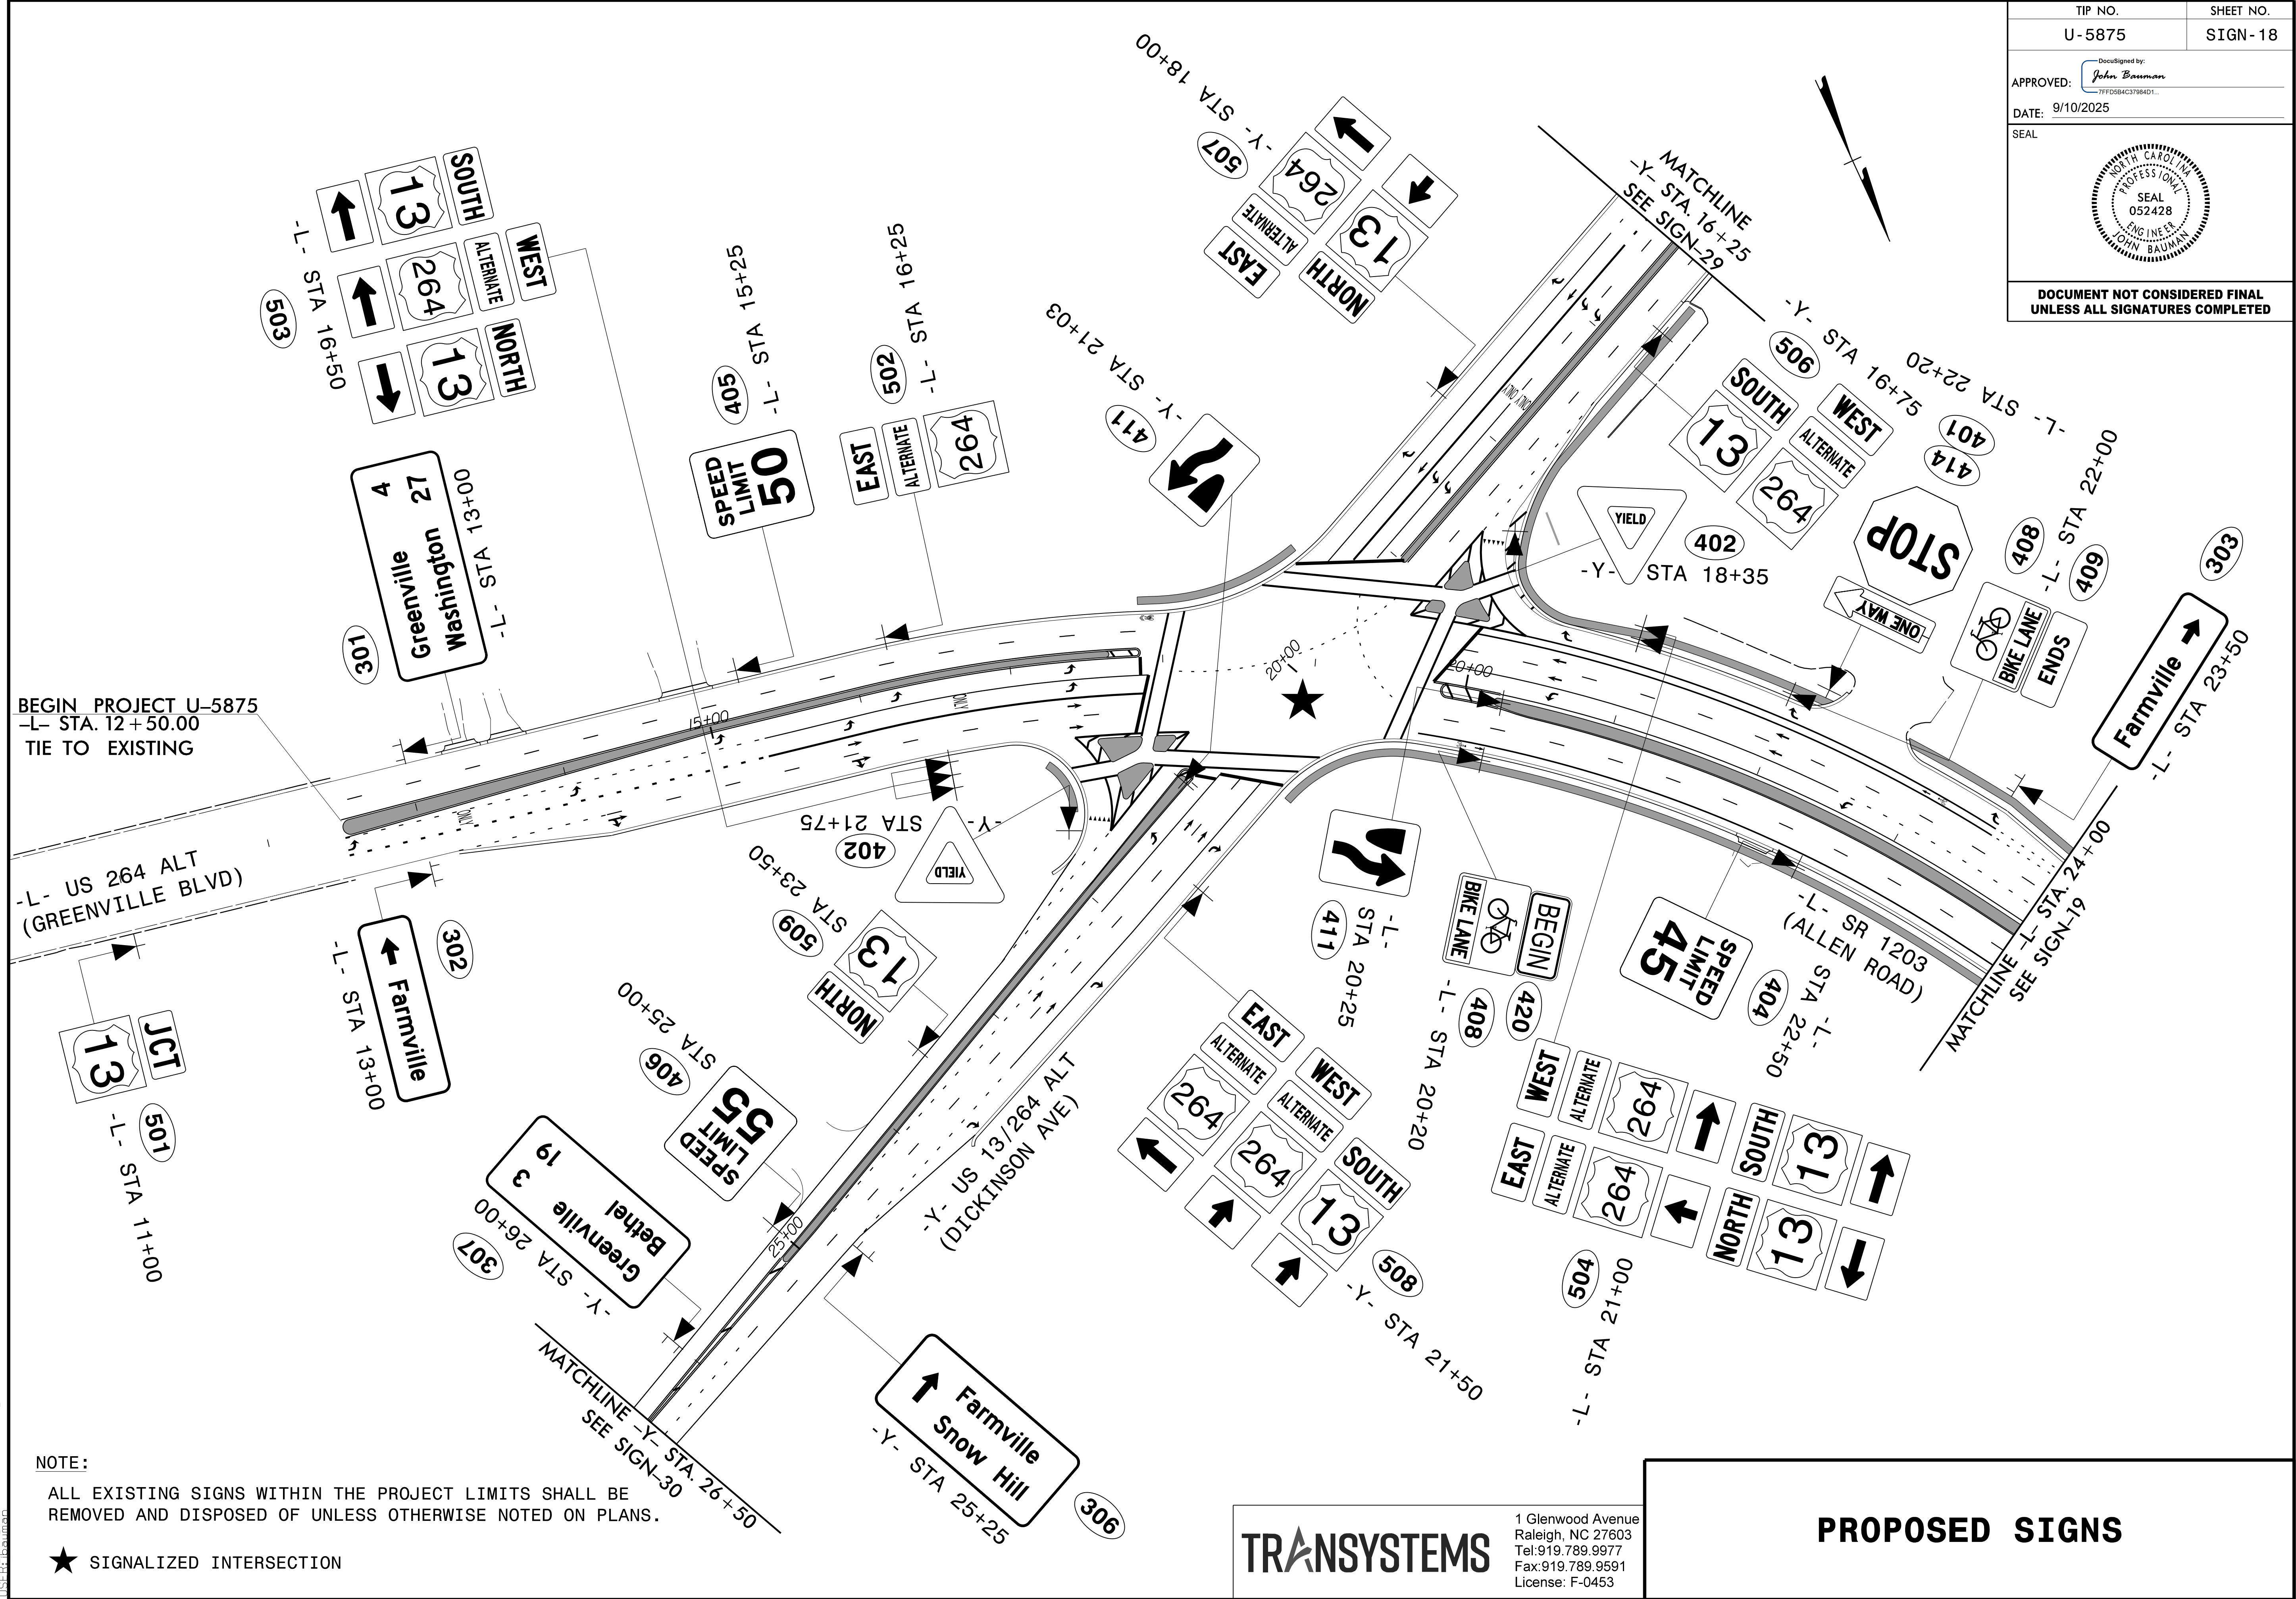

NOTE:

ALL EXISTING SIGNS WITHIN THE PROJECT LIMITS SHALL BE REMOVED AND DISPOSED OF UNLESS OTHERWISE NOTED ON PLANS.

★ SIGNALIZED INTERSECTION

TRANSYSTEMS

1 Glenwood Avenue
Raleigh, NC 27603
Tel: 919.789.9977
Fax: 919.789.9591
License: F-0453

PROPOSED SIGNS

7/14/2025
U-5875_SIGN_18.dgn
JTB

TIP NO.
U-5875

SHEET NO.
SIGN-19

DocuSigned by:
John Bauman
7FFD584C3784D1...


APPROVED:

DATE: 9/10/2025

SEAL

NORTH CAROLINA
PROFESSIONAL
SEAL
052428
ENGINEER
JOHN BAUMAN

DOCUMENT NOT CONSIDERED FINAL
UNLESS ALL SIGNATURES COMPLETED

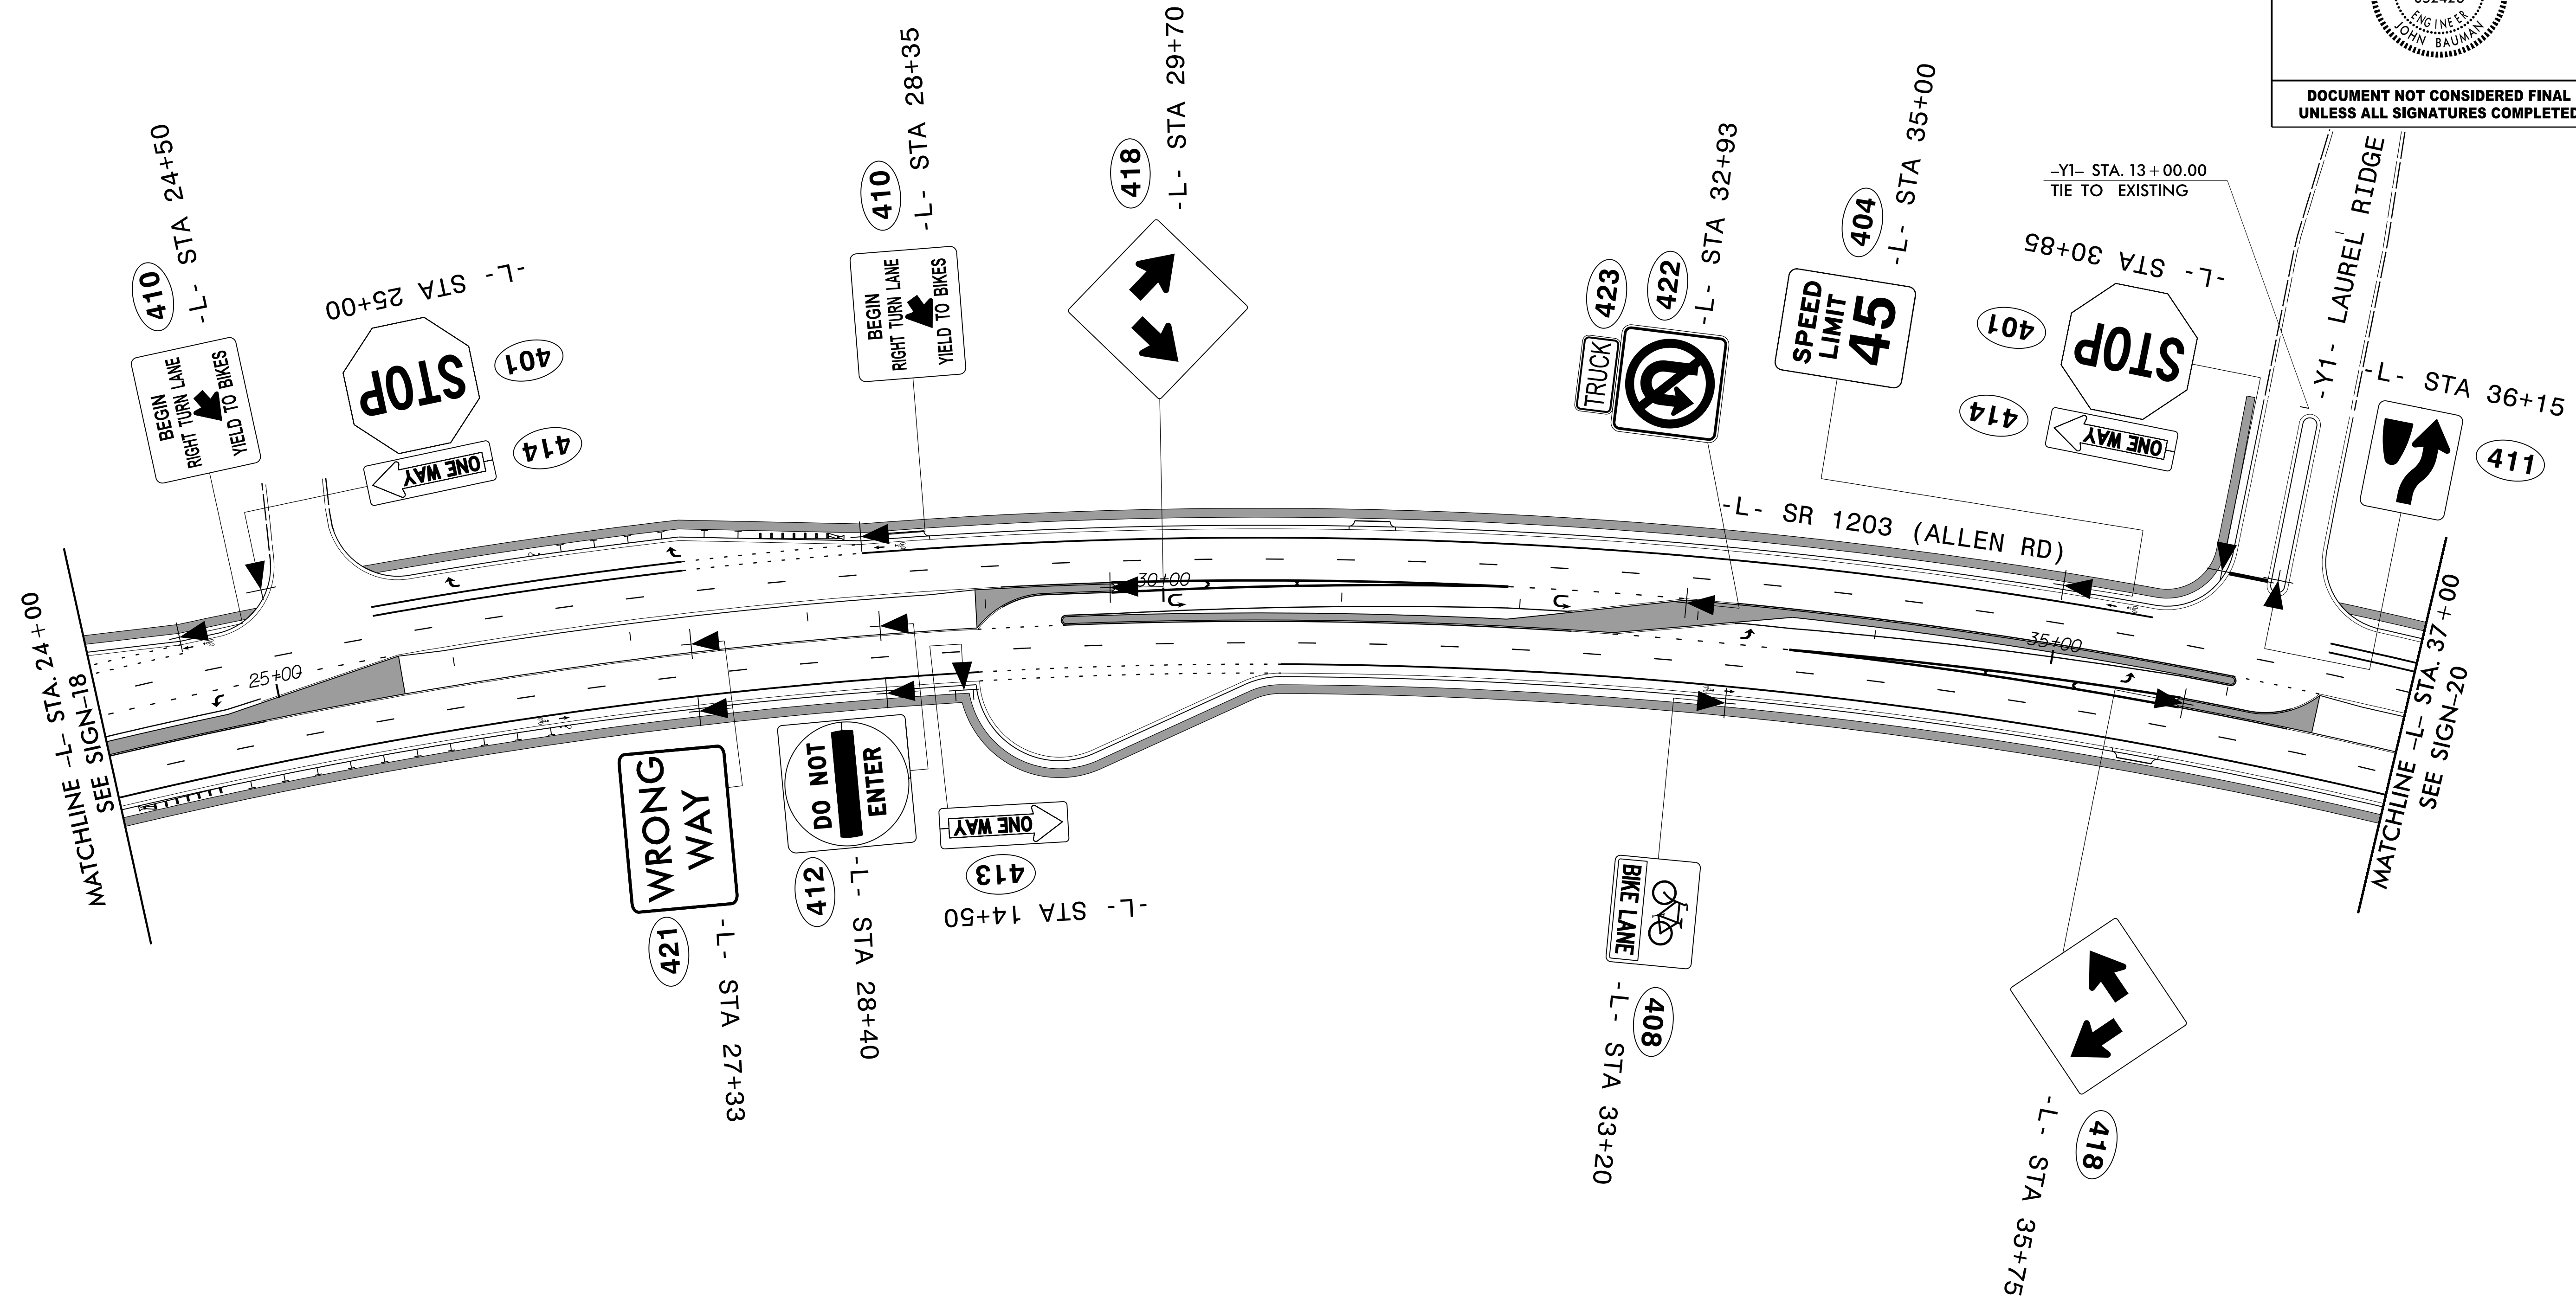

NOTE:
ALL EXISTING SIGNS WITHIN THE PROJECT LIMITS SHALL BE
REMOVED AND DISPOSED OF UNLESS OTHERWISE NOTED ON PLANS.

TRANSYSTEMS

1 Glenwood Avenue
Raleigh, NC 27603
Tel: 919.789.9977
Fax: 919.789.9591
License: F-0453

PROPOSED SIGNS

7/14/2025
U-5875_SIGN_19.dgn
John Bauman

7/14/2025
13:55:18
J:\5875\U-5875_SIGN_20.dgn
JTB


NOTE:


ALL EXISTING SIGNS WITHIN THE PROJECT LIMITS SHALL BE REMOVED AND DISPOSED OF UNLESS OTHERWISE NOTED ON PLANS.

TRANSYSTEMS

1 Glenwood Avenue
Raleigh, NC 27603
Tel: 919.789.9977
Fax: 919.789.9591
License: F-0453

PROPOSED SIGNS

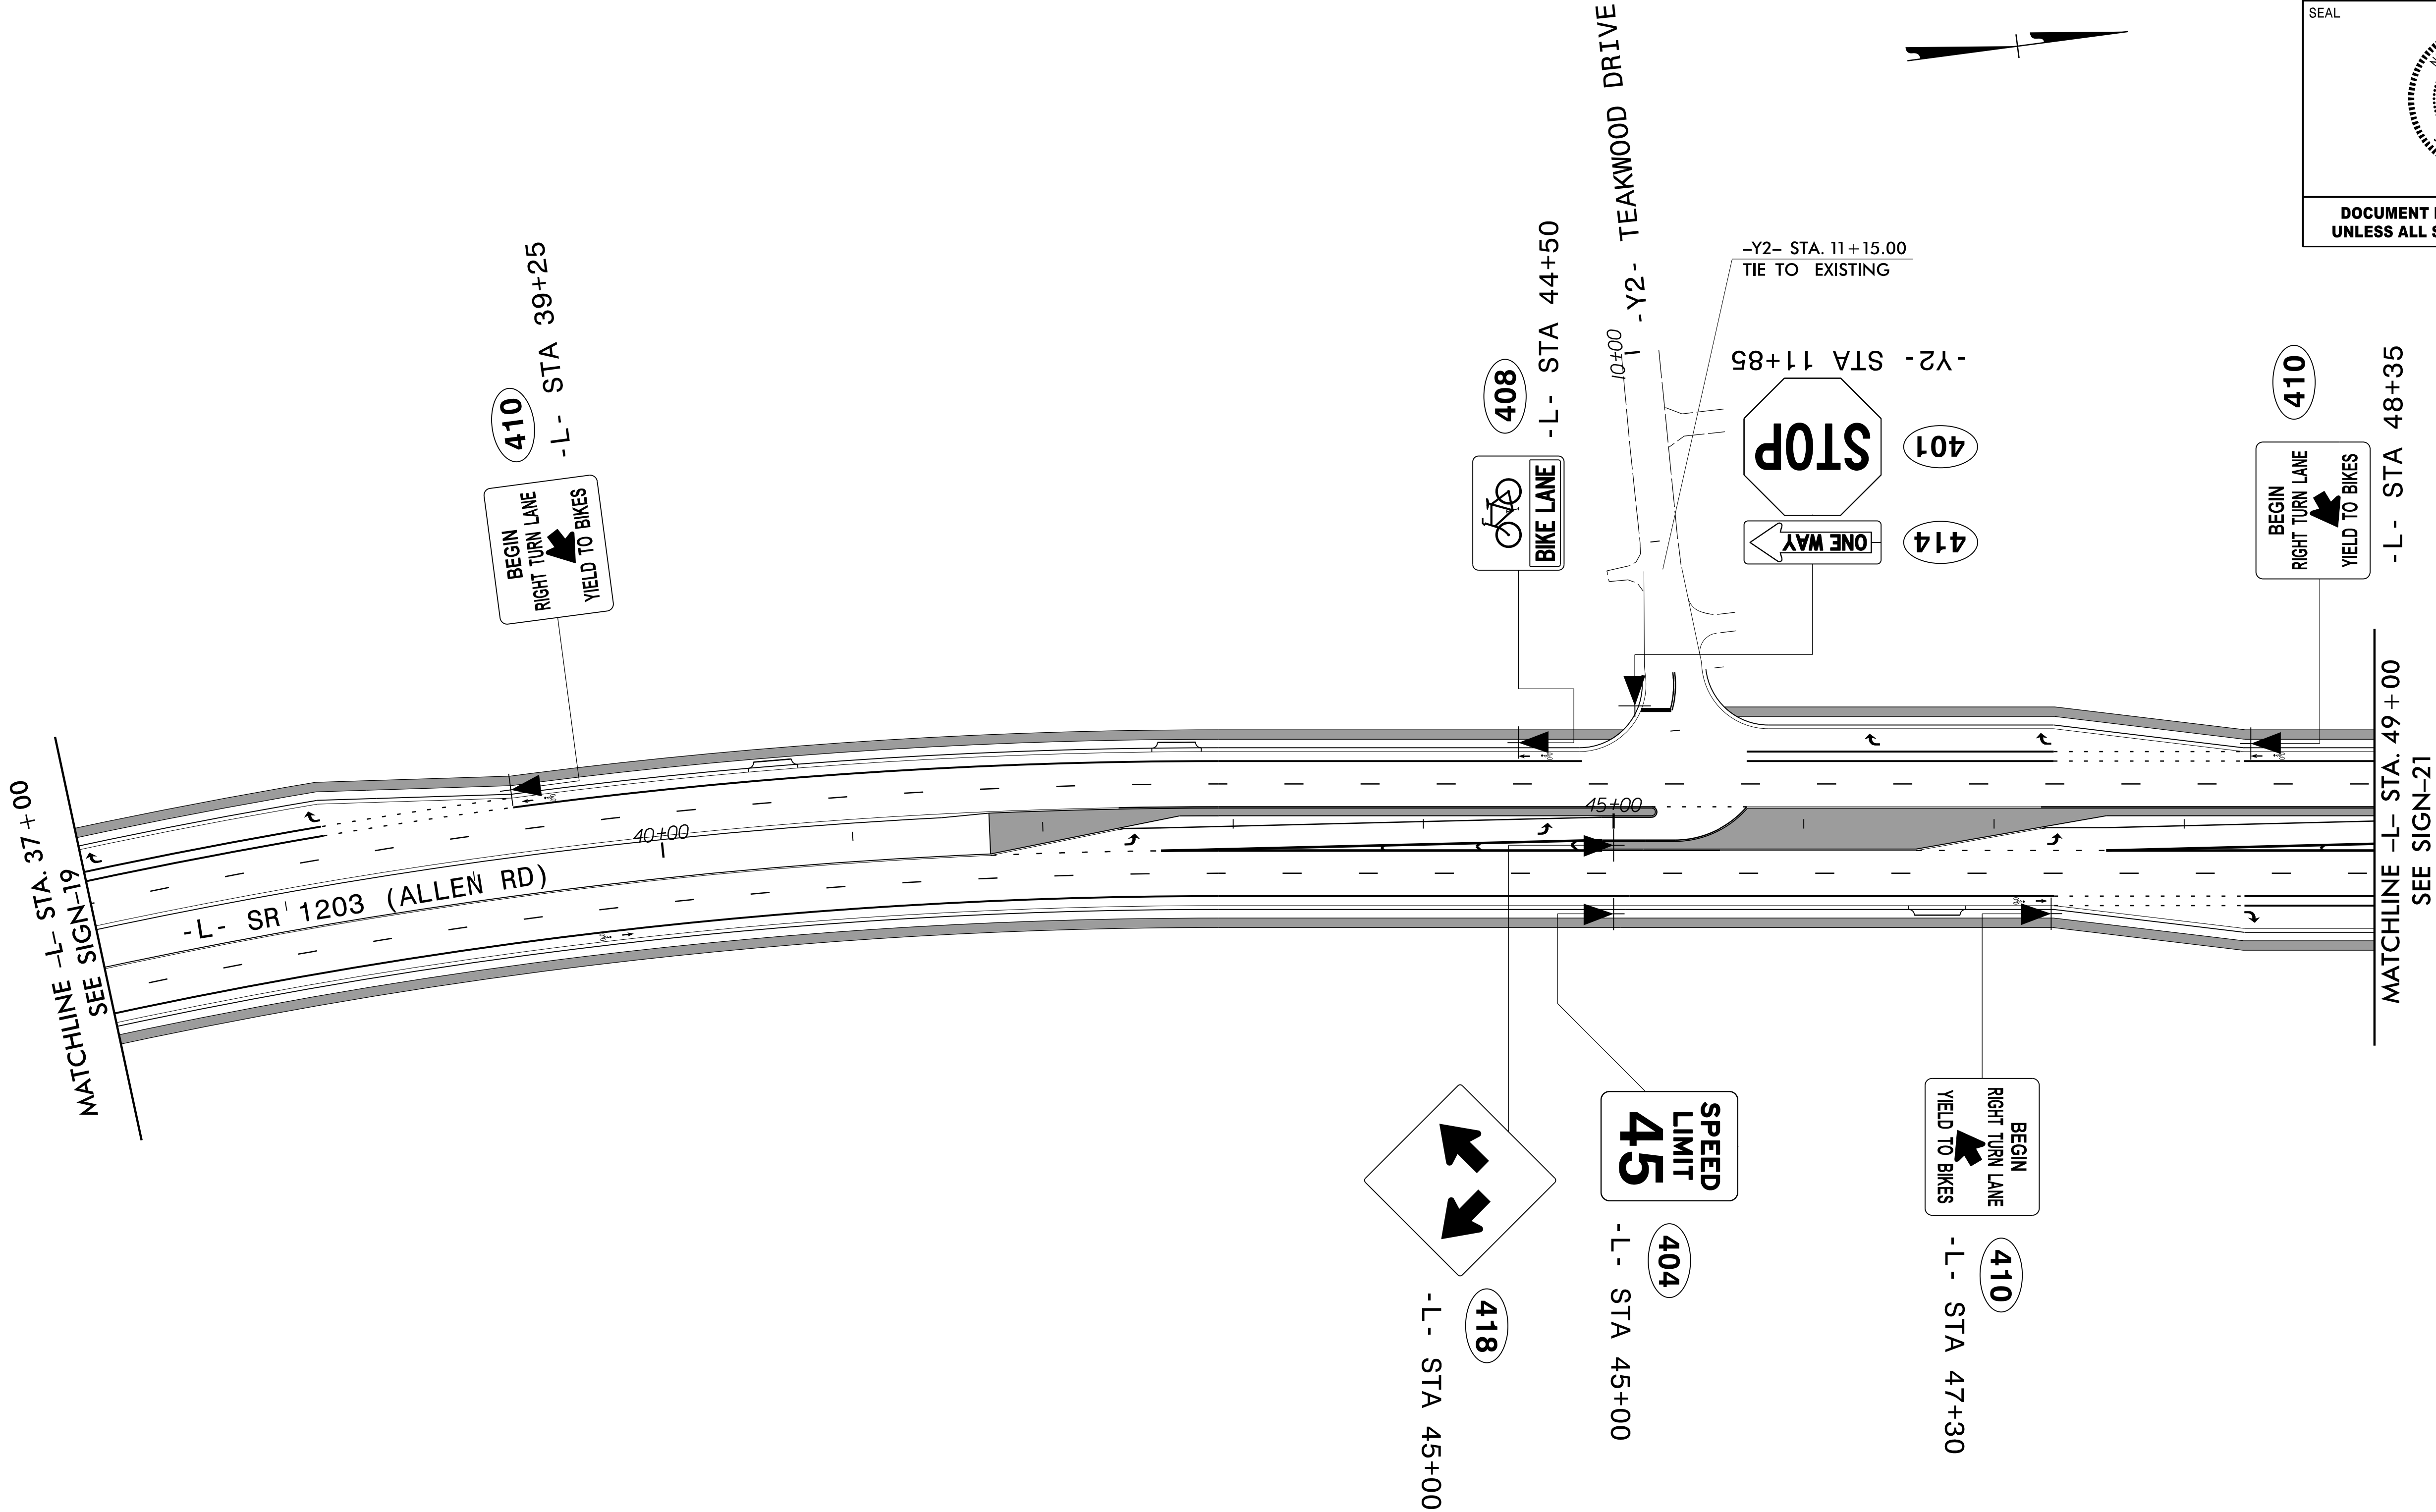

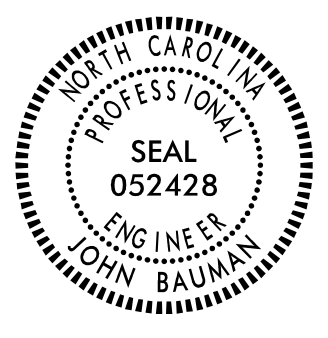TIP NO. U-5875	SHEET NO. SIGN-20
APPROVED:  7FFD584C3784D1...	
DATE: 9/10/2025	
SEAL 	
DOCUMENT NOT CONSIDERED FINAL UNLESS ALL SIGNATURES COMPLETED	

TIP NO.
U - 5875

SHEET NO.
SIGN - 21

DocuSigned by:
John Bauman
7FFD584C3784D1...


APPROVED:

DATE: 9/10/2025

SEAL

SEAL
052428
ENGINEER
JOHN BAUMAN

DOCUMENT NOT CONSIDERED FINAL
UNLESS ALL SIGNATURES COMPLETED

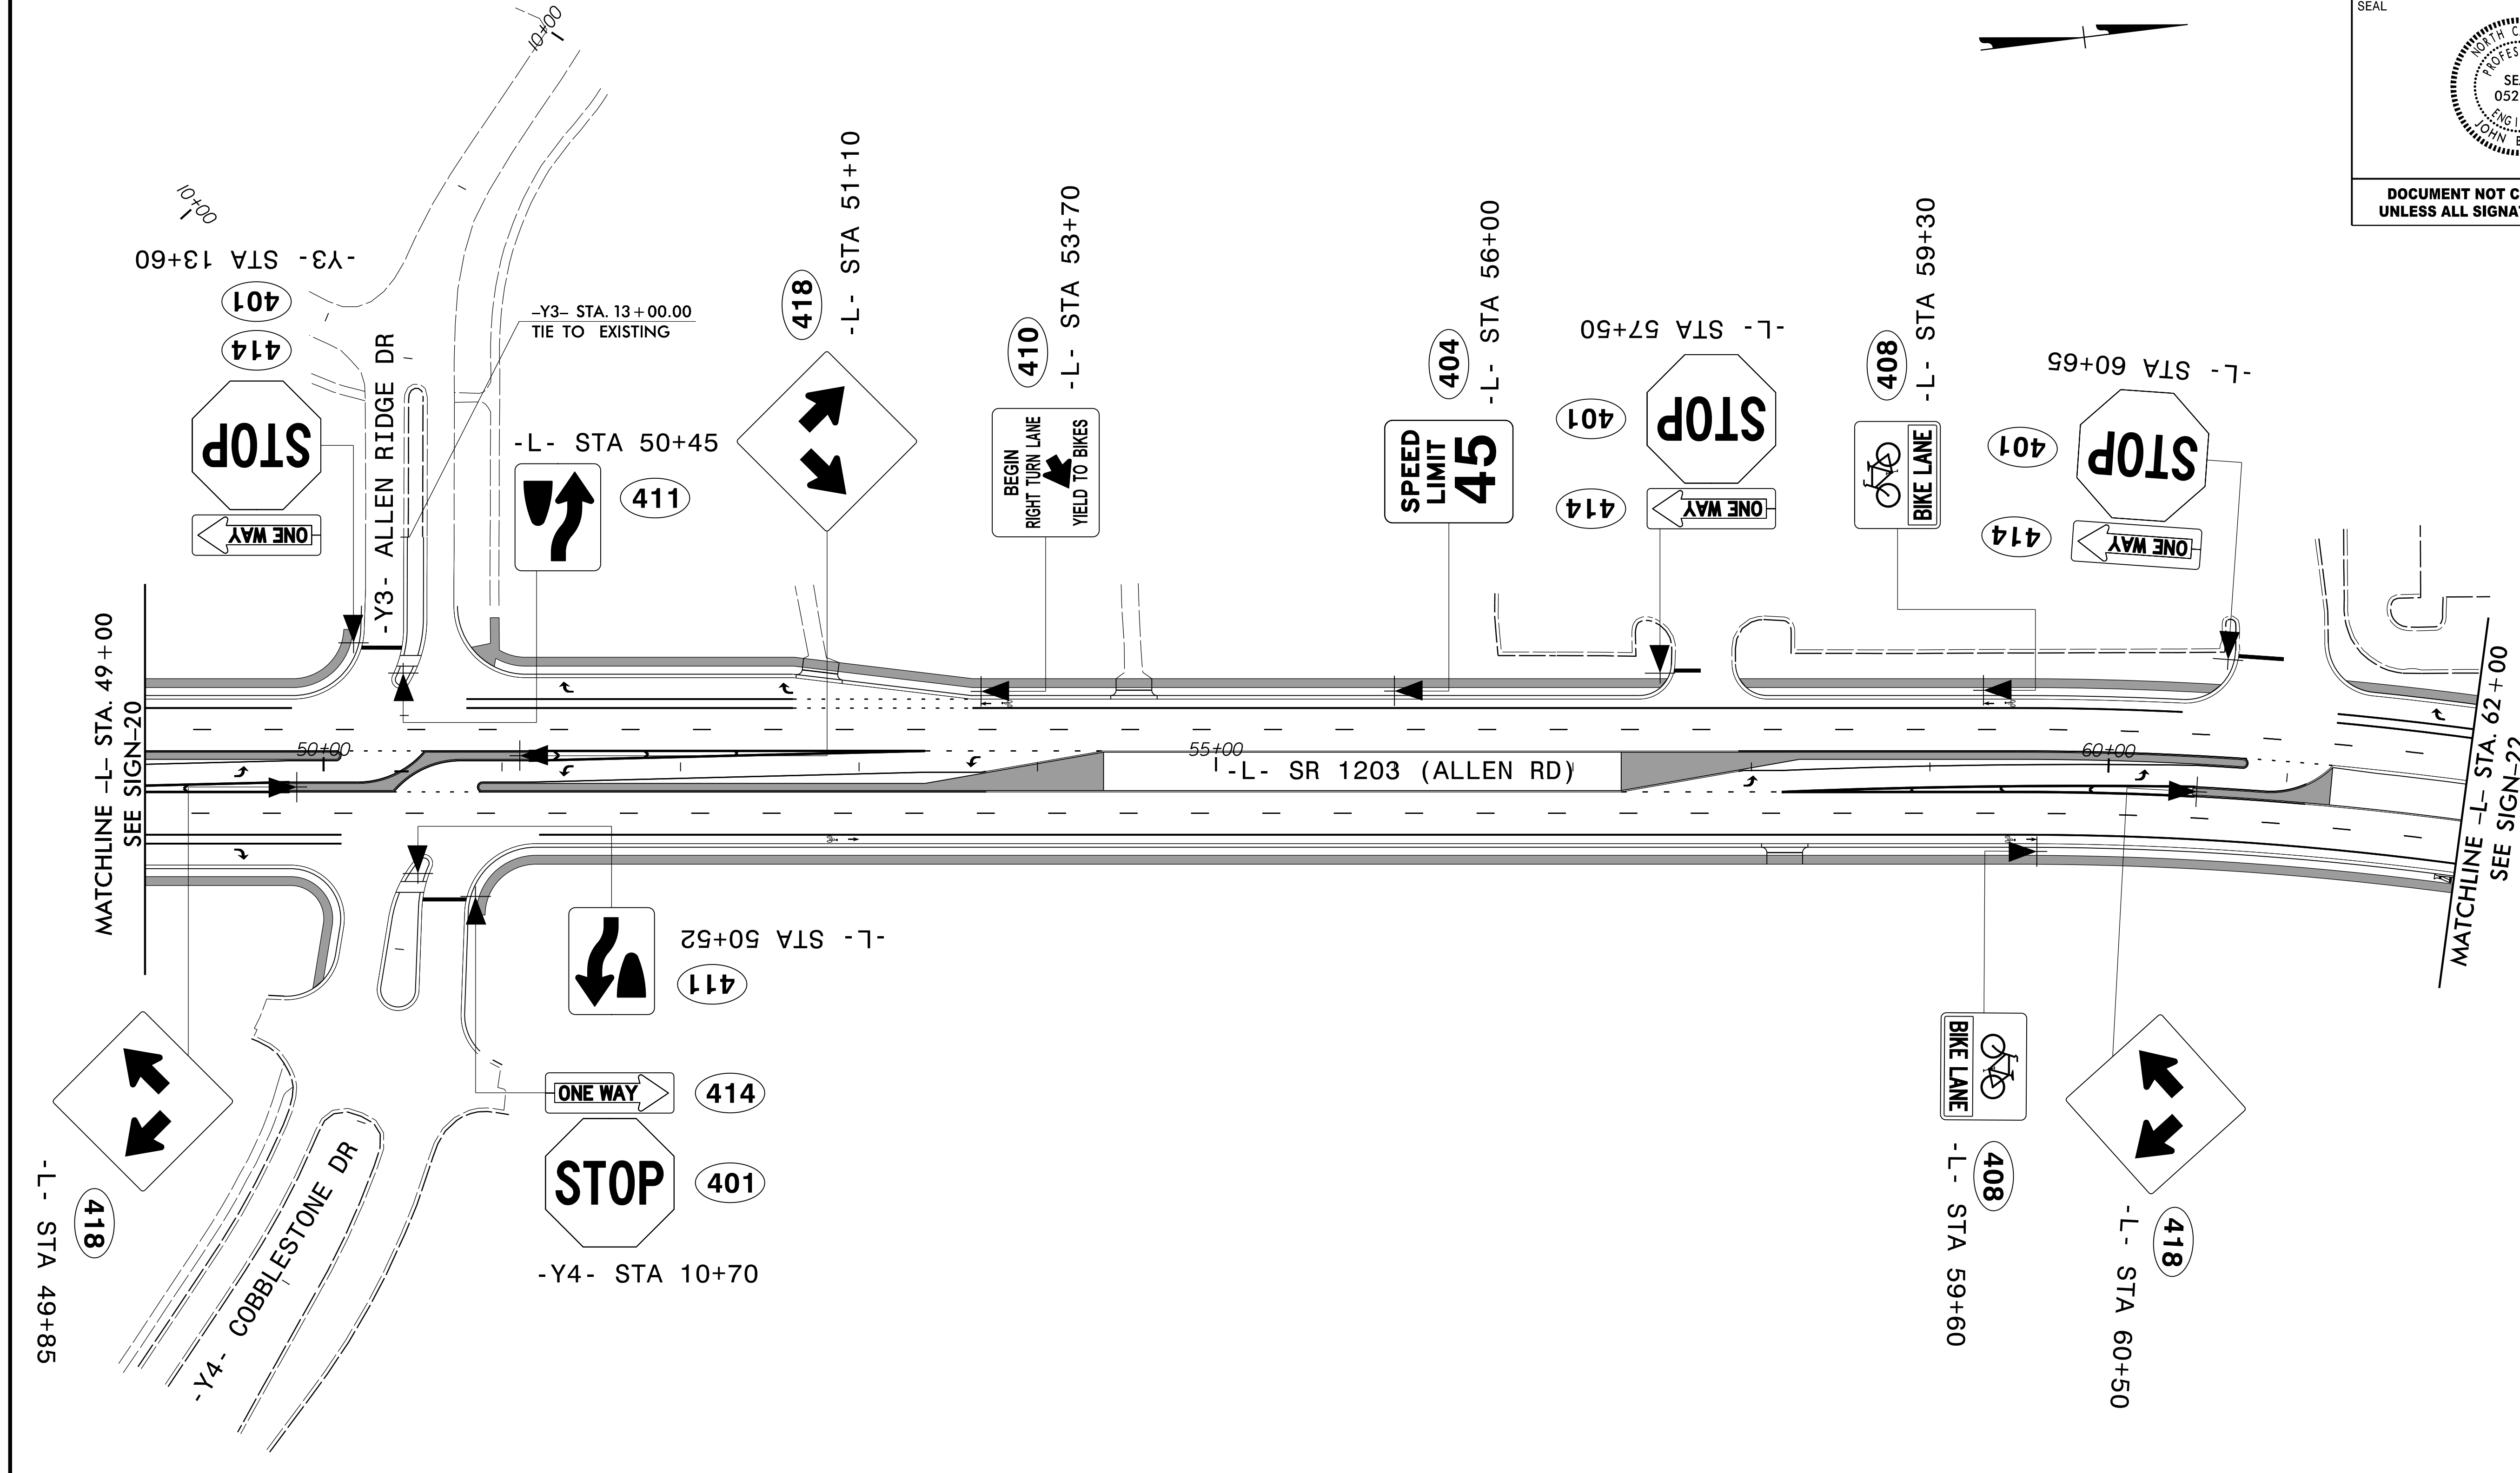

NOTE:
ALL EXISTING SIGNS WITHIN THE PROJECT LIMITS SHALL BE REMOVED AND DISPOSED OF UNLESS OTHERWISE NOTED ON PLANS.

TRANSYSTEMS

1 Glenwood Avenue
Raleigh, NC 27603
Tel: 919.789.9977
Fax: 919.789.9591
License: F-0453

PROPOSED SIGNS

7/14/2025
U-5875_SIGN_21.dgn
JTB

TIP NO.
U - 5875

SHEET NO.
SIGN - 22

DocuSigned by:
John Bauman
7FFD584C3784D1...


APPROVED:

DATE: 9/10/2025

SEAL

NORTH CAROLINA
PROFESSIONAL
ENGINEER
SEAL
052428
JOHN BAUMAN

DOCUMENT NOT CONSIDERED FINAL
UNLESS ALL SIGNATURES COMPLETED

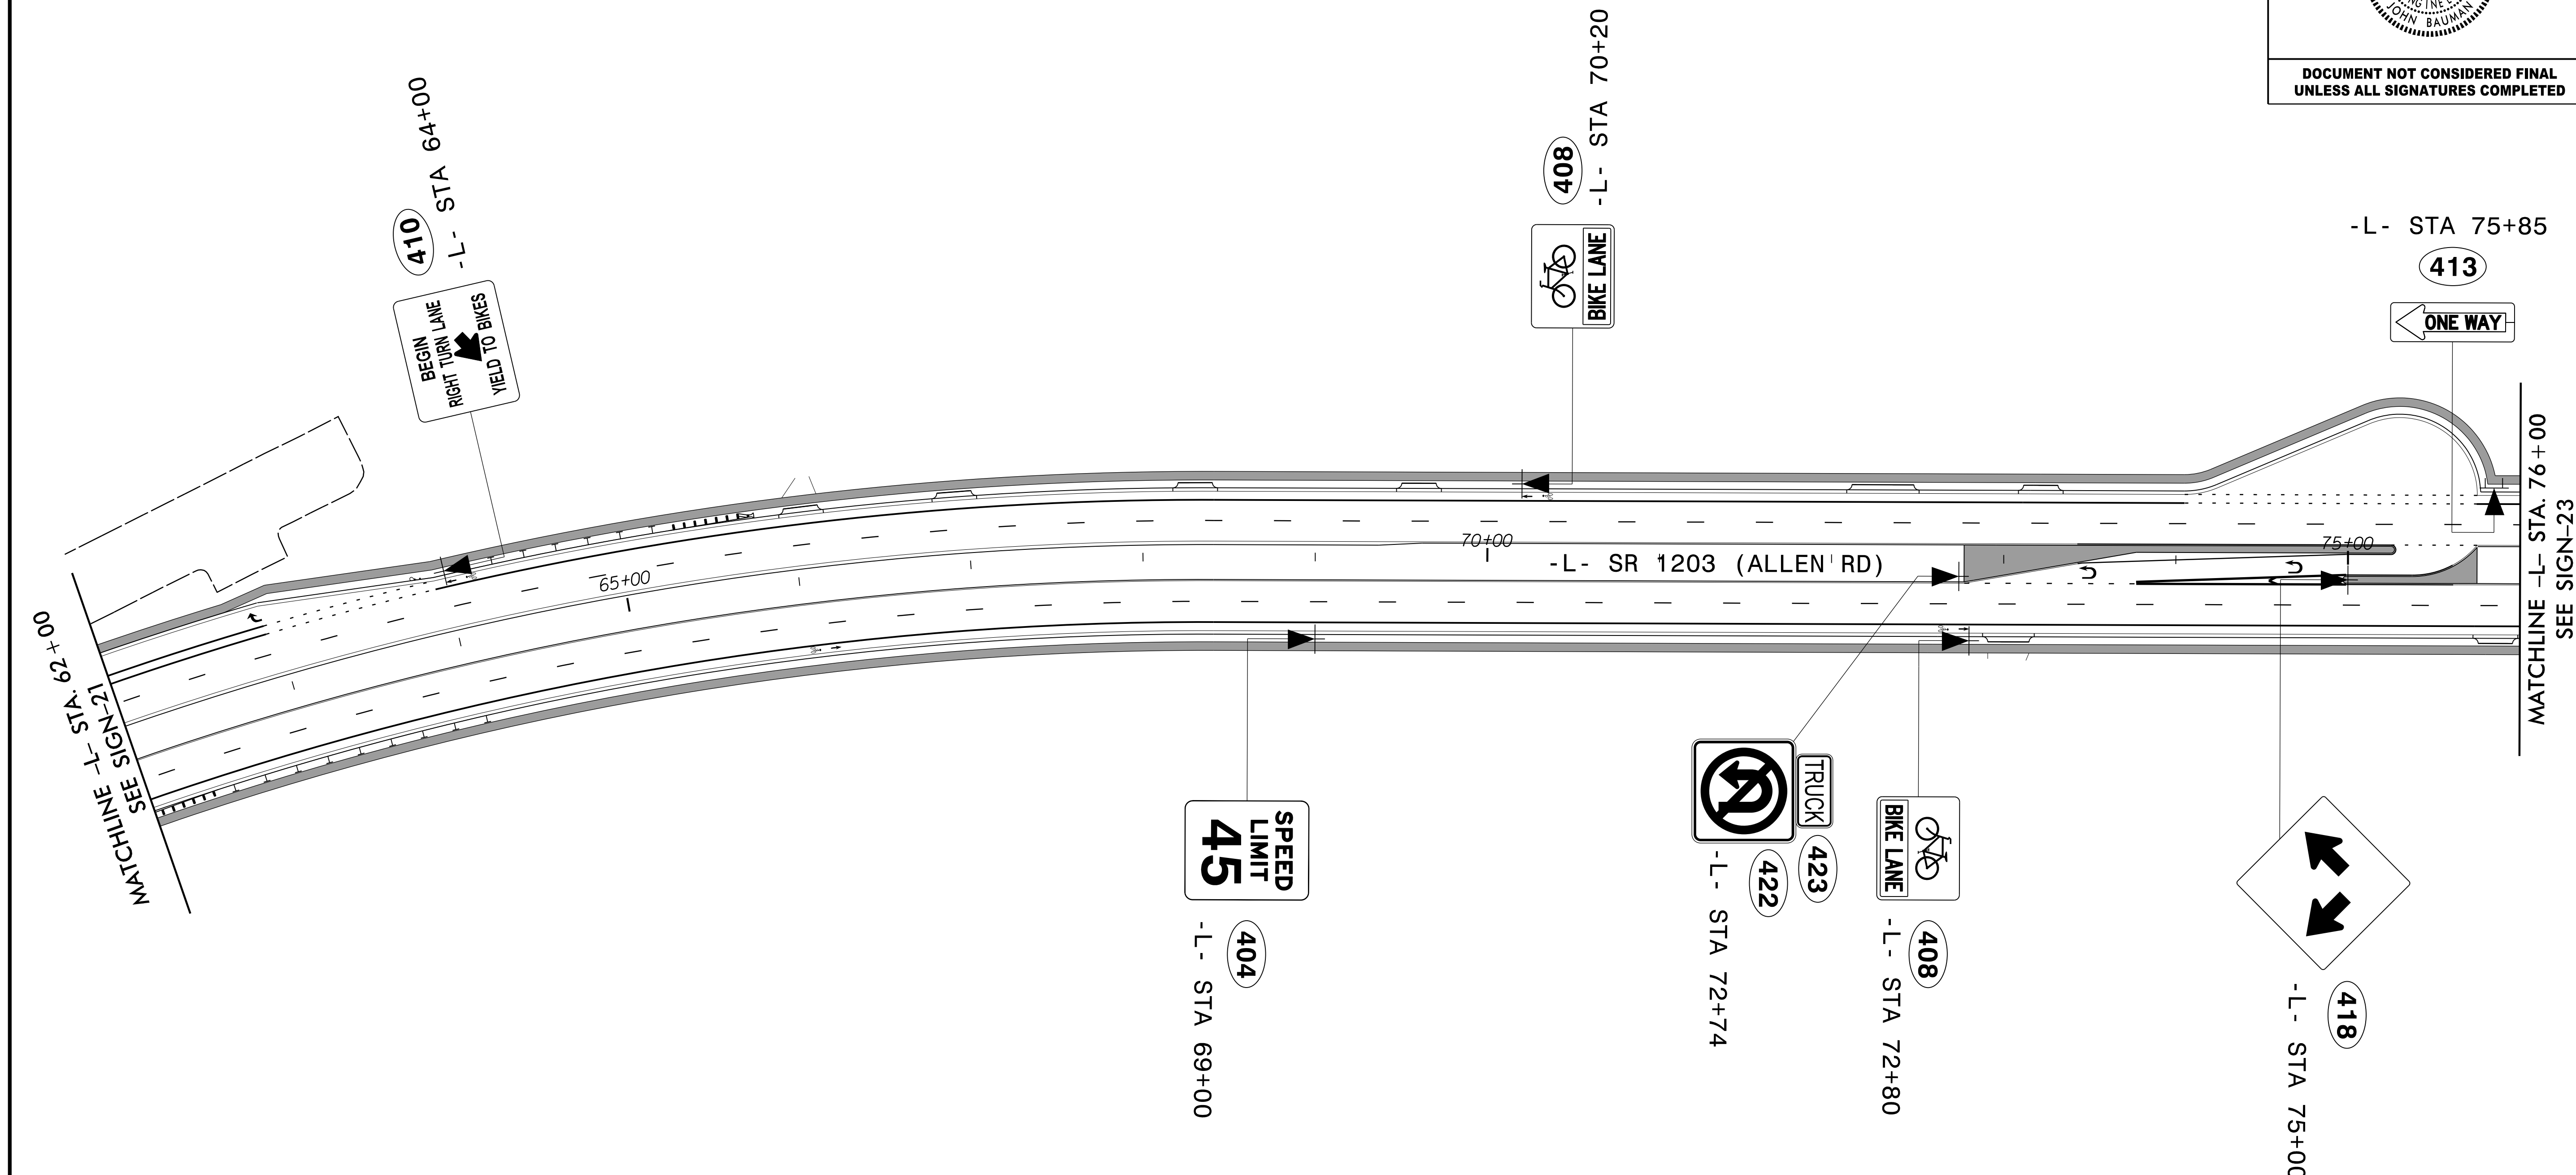

NOTE:
ALL EXISTING SIGNS WITHIN THE PROJECT LIMITS SHALL BE
REMOVED AND DISPOSED OF UNLESS OTHERWISE NOTED ON PLANS.

TRANSYSTEMS

1 Glenwood Avenue
Raleigh, NC 27603
Tel: 919.789.9977
Fax: 919.789.9591
License: F-0453

PROPOSED SIGNS

7/14/2025
U-5875_SIGN_22.dgn
JTB

TIP NO.
U - 5875

SHEET NO.
SIGN - 23

DocuSigned by:
John Bauman
7FFD584C378AD1...


APPROVED:

DATE: 9/10/2025

SEAL

NORTH CAROLINA
PROFESSIONAL
SEAL
052428
ENGINEER
JOHN BAUMAN

DOCUMENT NOT CONSIDERED FINAL
UNLESS ALL SIGNATURES COMPLETED

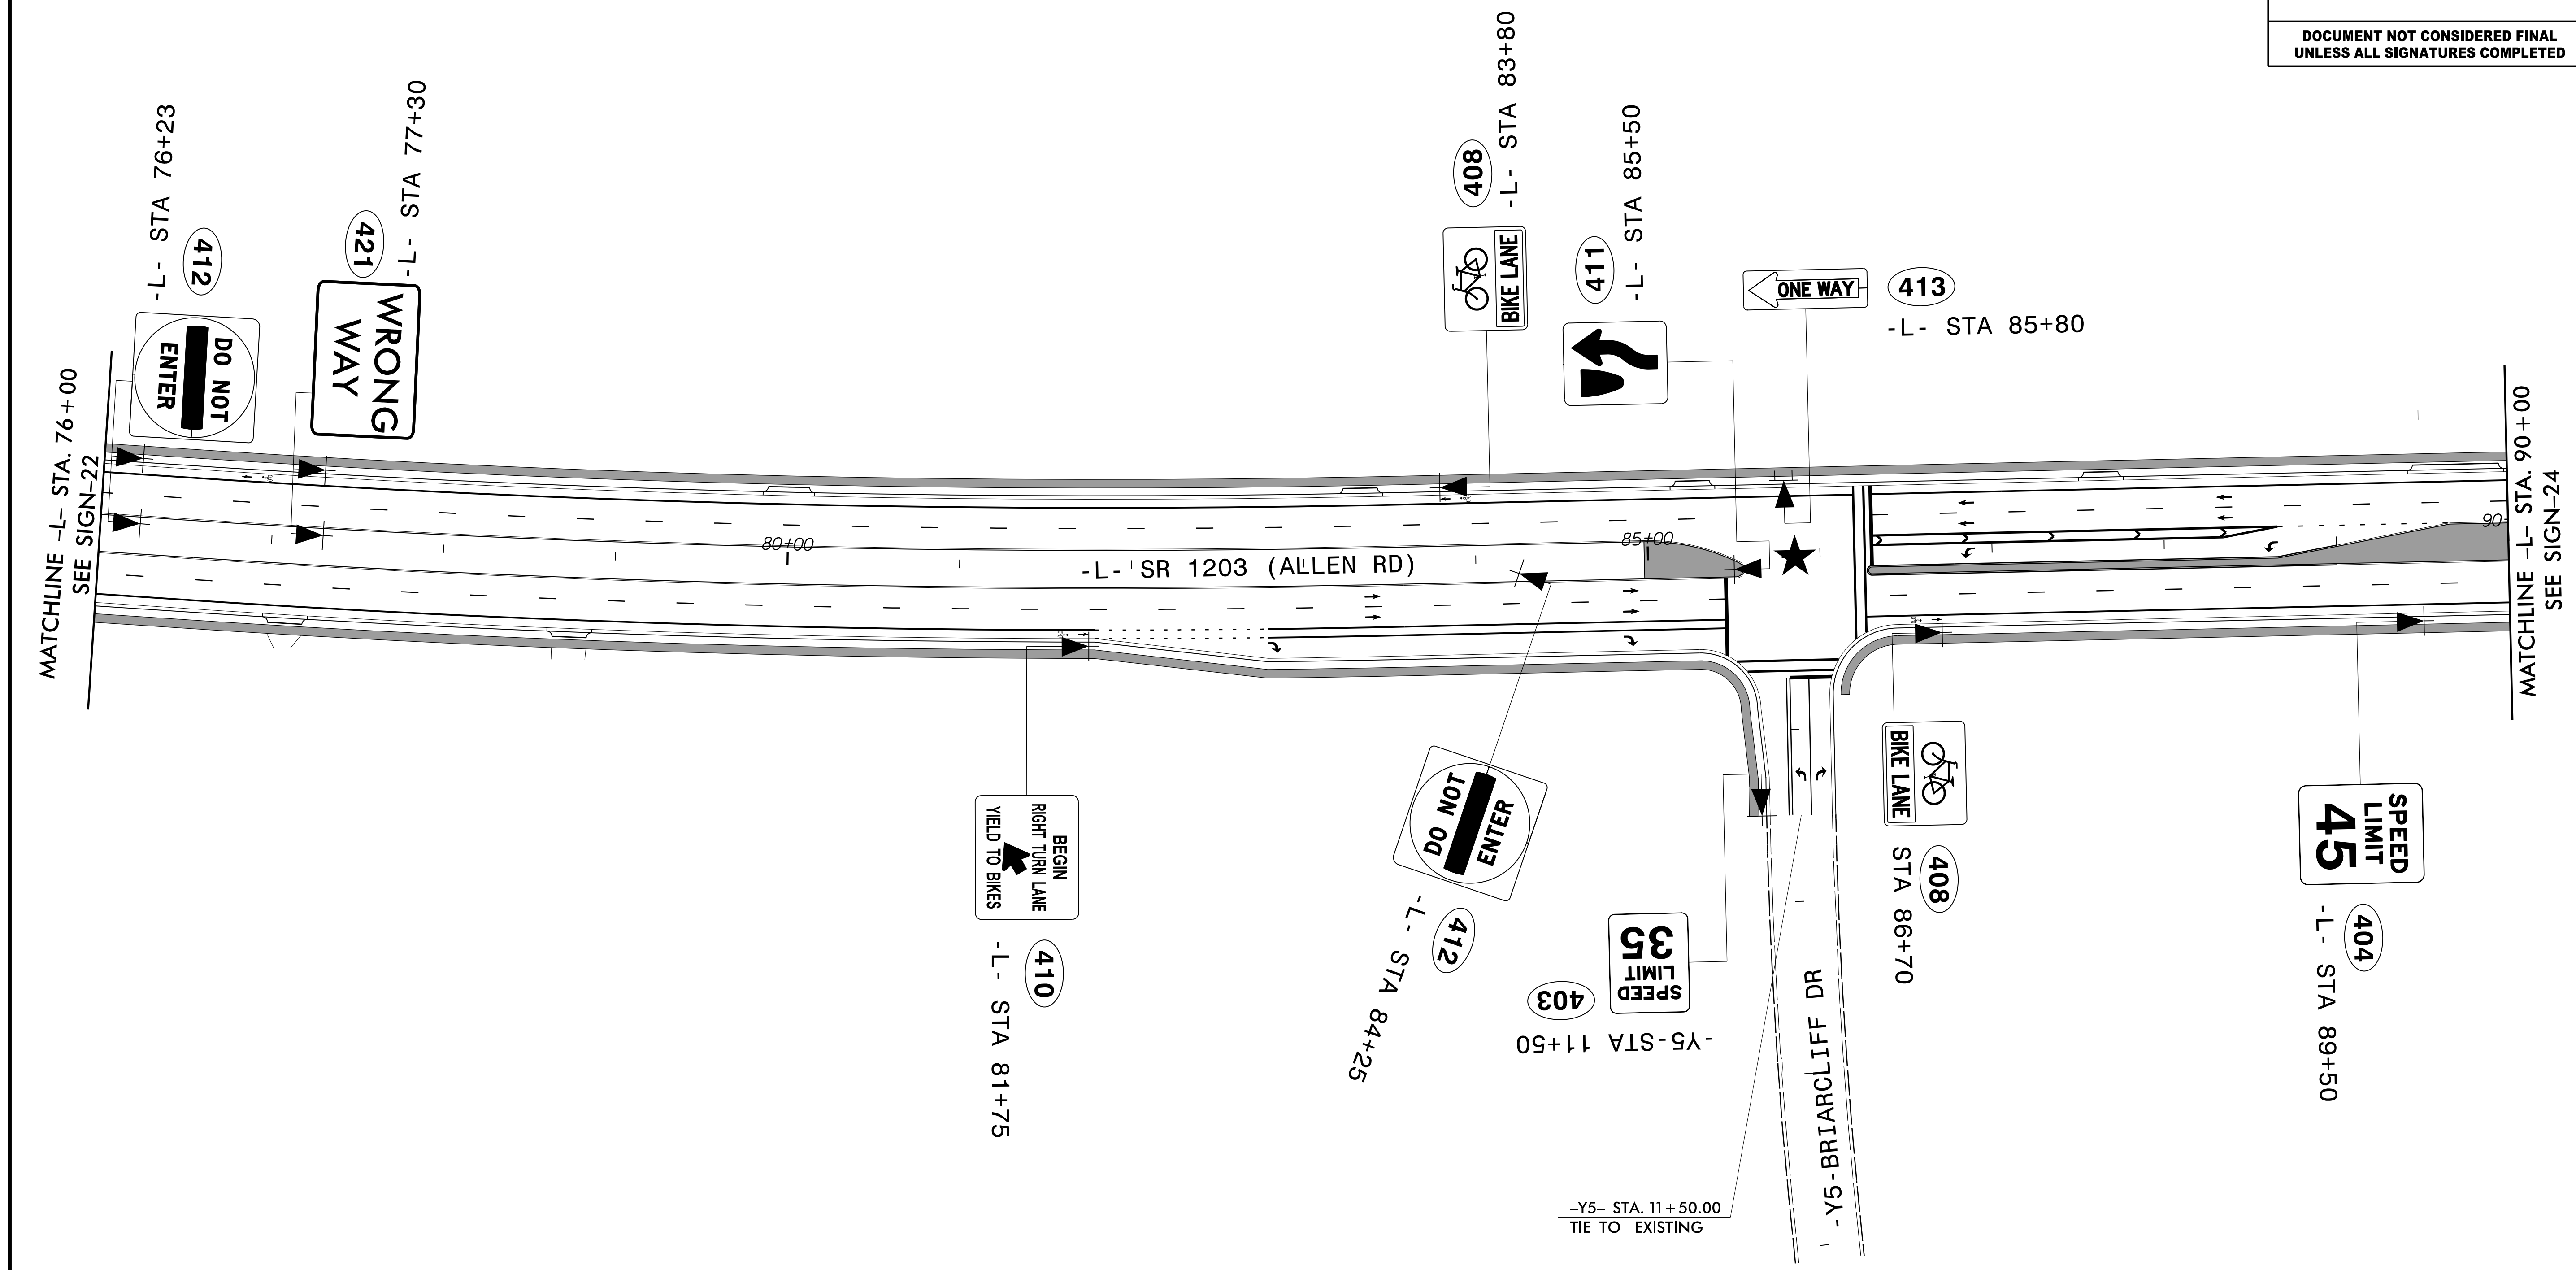

NOTE:

ALL EXISTING SIGNS WITHIN THE PROJECT LIMITS SHALL BE REMOVED AND DISPOSED OF UNLESS OTHERWISE NOTED ON PLANS.


★ SIGNALIZED INTERSECTION

TRANSYSTEMS

1 Glenwood Avenue
Raleigh, NC 27603
Tel: 919.789.9977
Fax: 919.789.9591
License: F-0453

PROPOSED SIGNS

7/14/2025
U-5875_SIGN-23.dgn
JTB

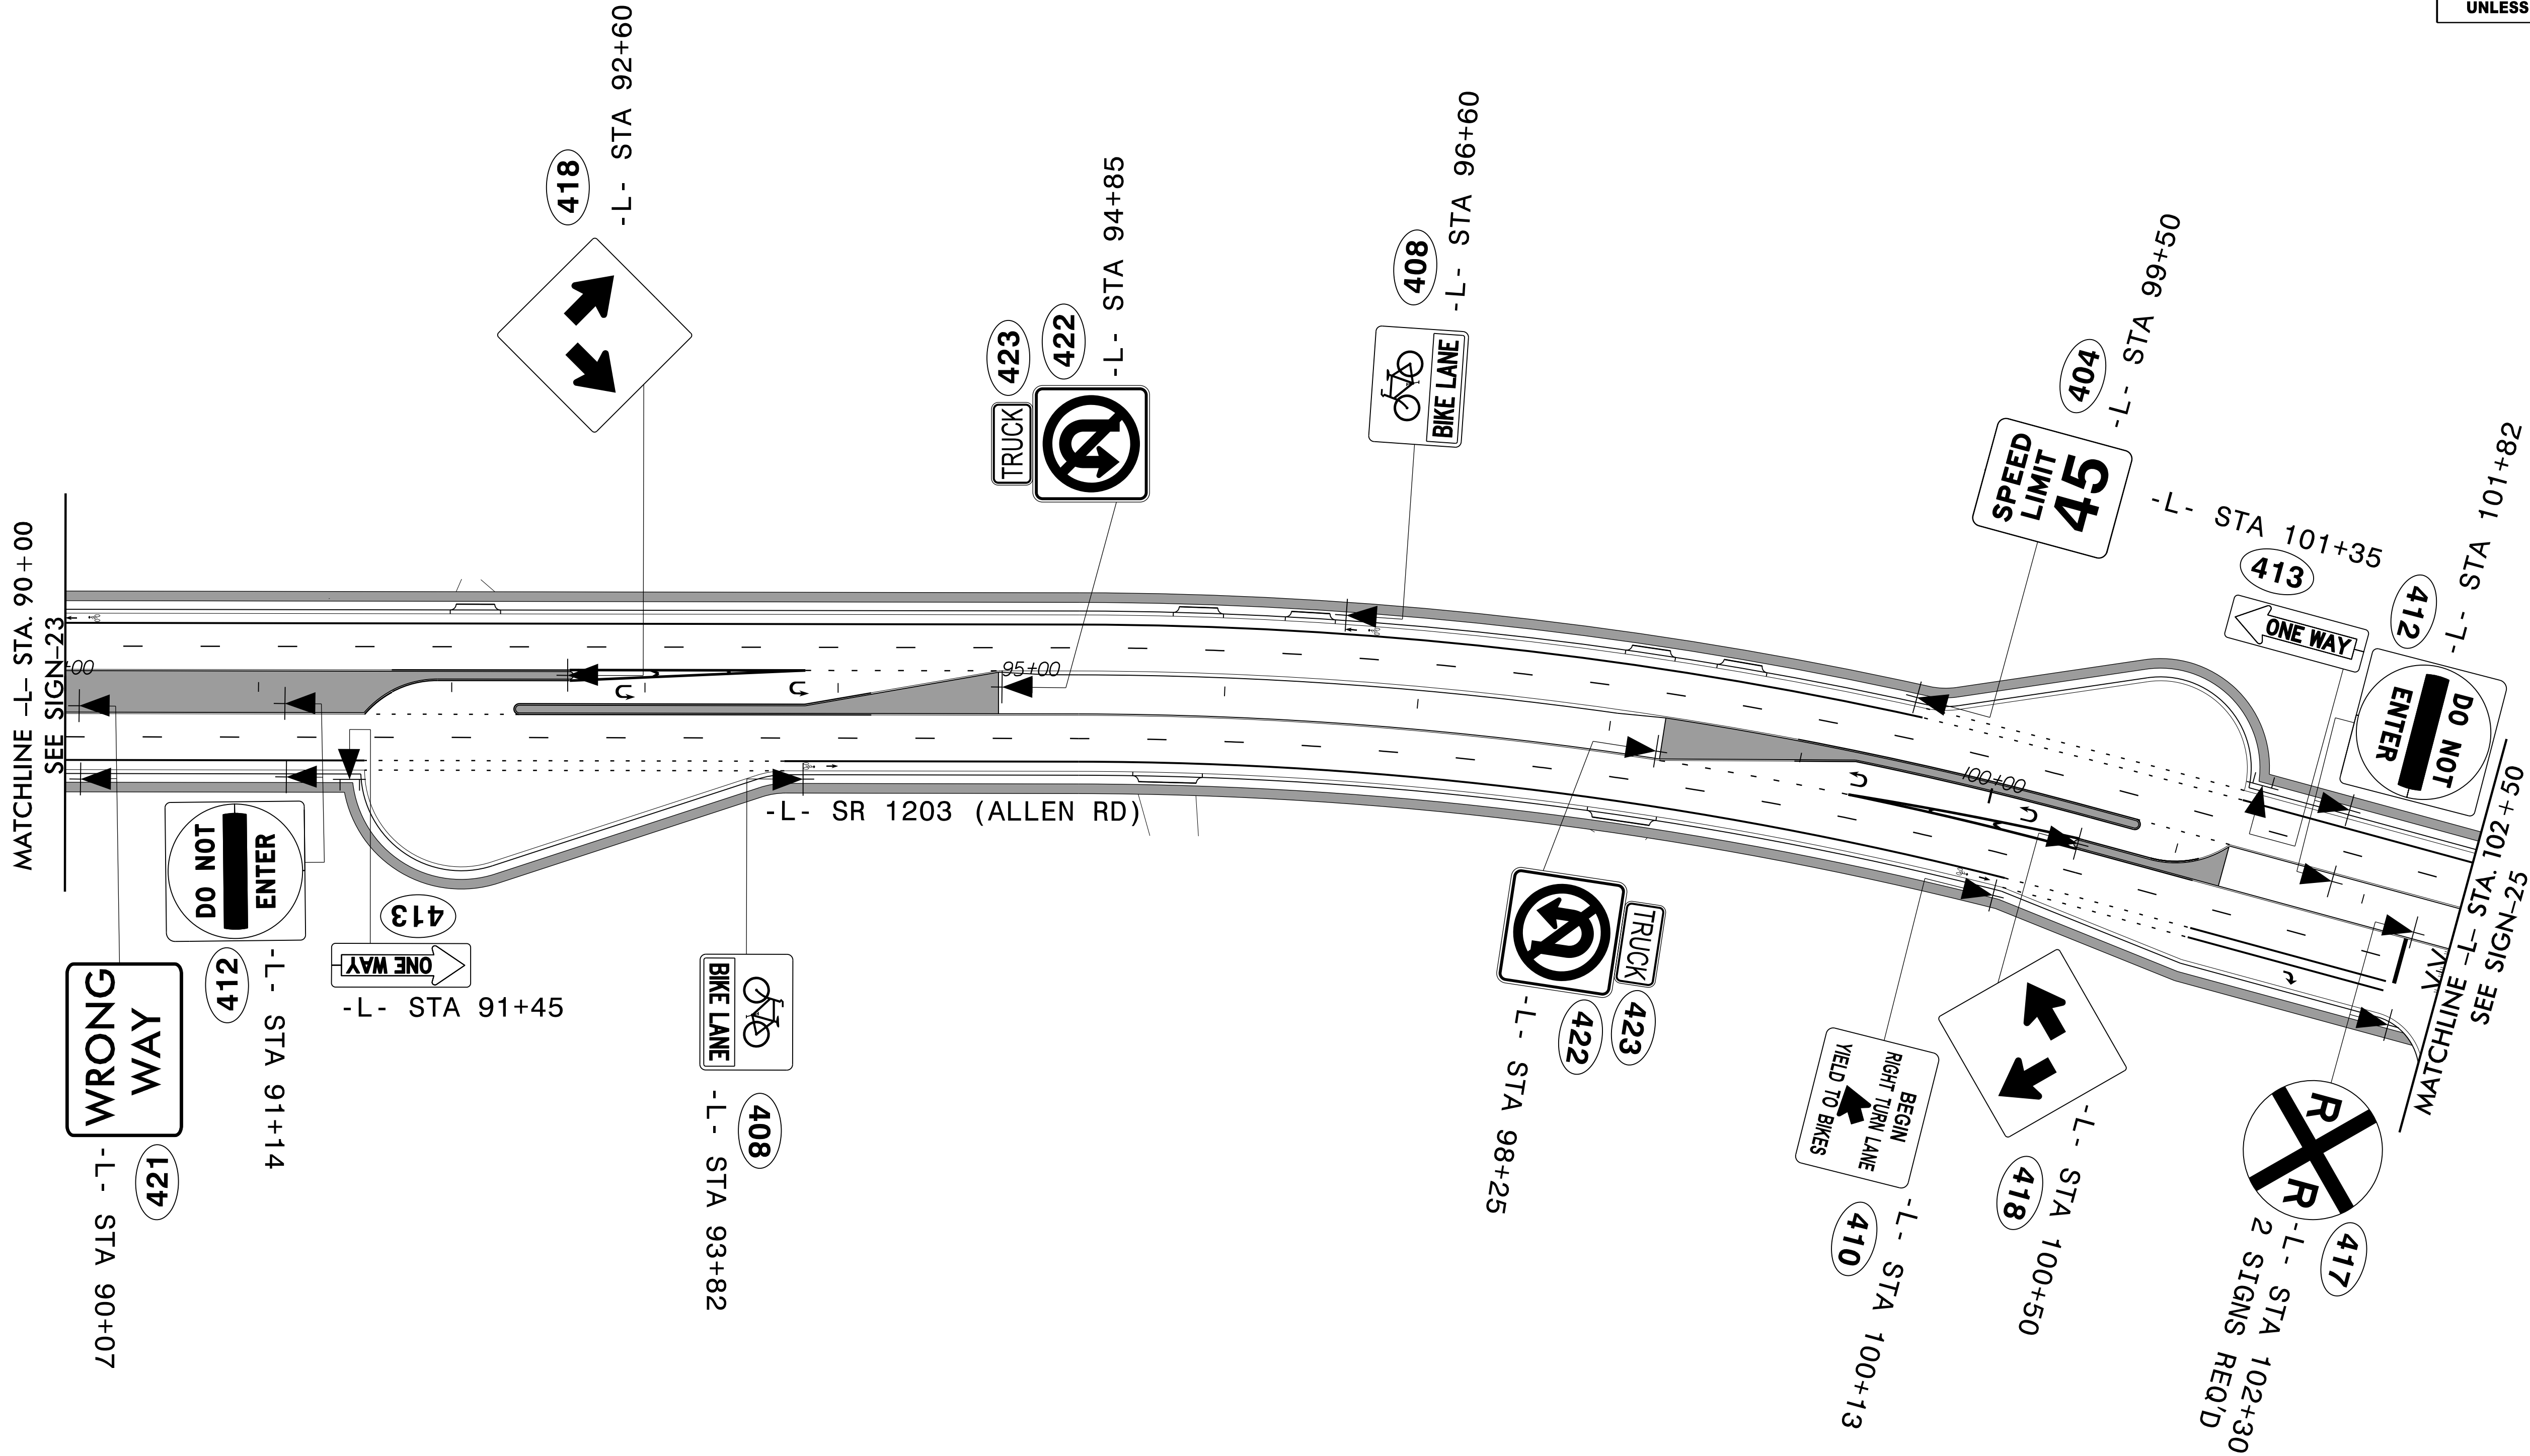

NOTE:
ALL EXISTING SIGNS WITHIN THE PROJECT LIMITS SHALL BE REMOVED AND DISPOSED OF UNLESS OTHERWISE NOTED ON PLANS.

TIP NO.
U-5875


SHEET NO.
SIGN-25

DocuSigned by:
John Bauman
7FFD584C3784D1...


APPROVED:

DATE: 9/10/2025

SEAL

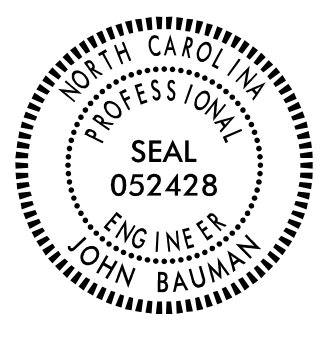

DOCUMENT NOT CONSIDERED FINAL
UNLESS ALL SIGNATURES COMPLETED

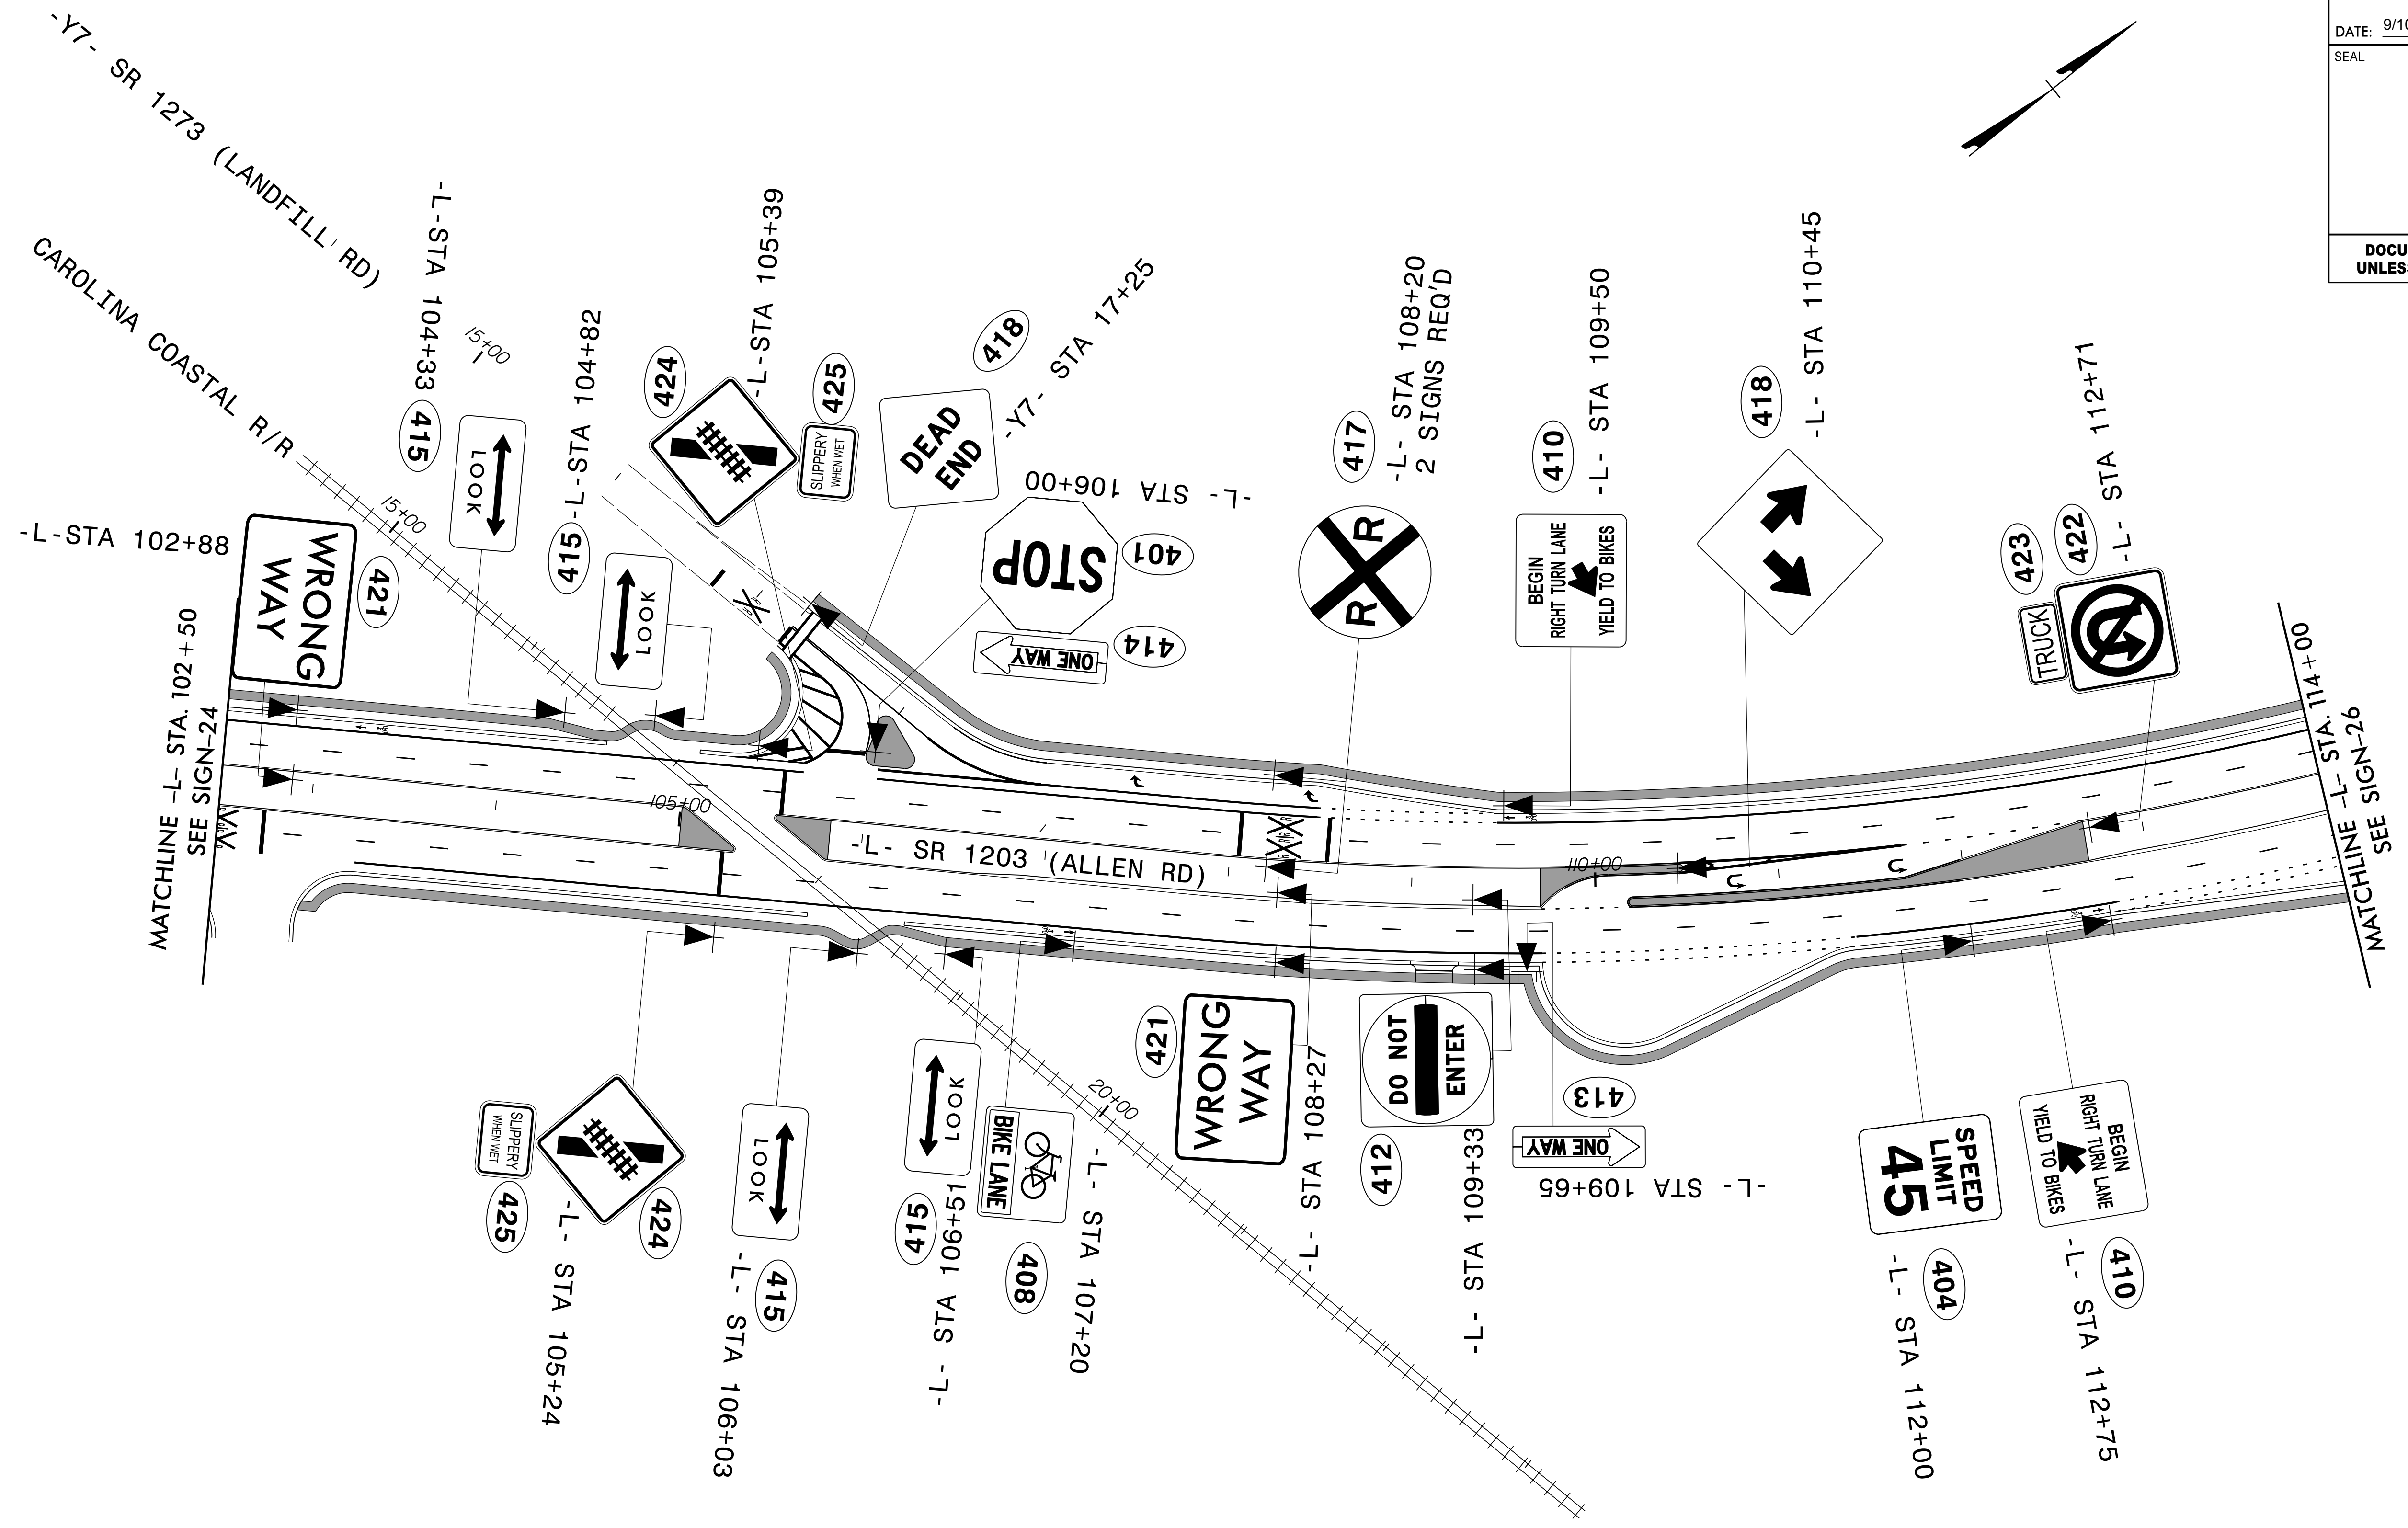

NOTE:
ALL EXISTING SIGNS WITHIN THE PROJECT LIMITS SHALL BE
REMOVED AND DISPOSED OF UNLESS OTHERWISE NOTED ON PLANS.

TRANSYSTEMS

1 Glenwood Avenue
Raleigh, NC 27603
Tel: 919.789.9977
Fax: 919.789.9591
License: F-0453

PROPOSED SIGNS

7/14/2025
U-5875_SIGN_25.dgn
JTB

TIP NO.
U - 5875

SHEET NO.
SIGN - 26

DocuSigned by:
John Bauman
7FFD584C3784D1...


APPROVED:

DATE: 9/10/2025

SEAL

NORTH CAROLINA
PROFESSIONAL
ENGINEER
SEAL
052428
JOHN BAUMAN

DOCUMENT NOT CONSIDERED FINAL
UNLESS ALL SIGNATURES COMPLETED

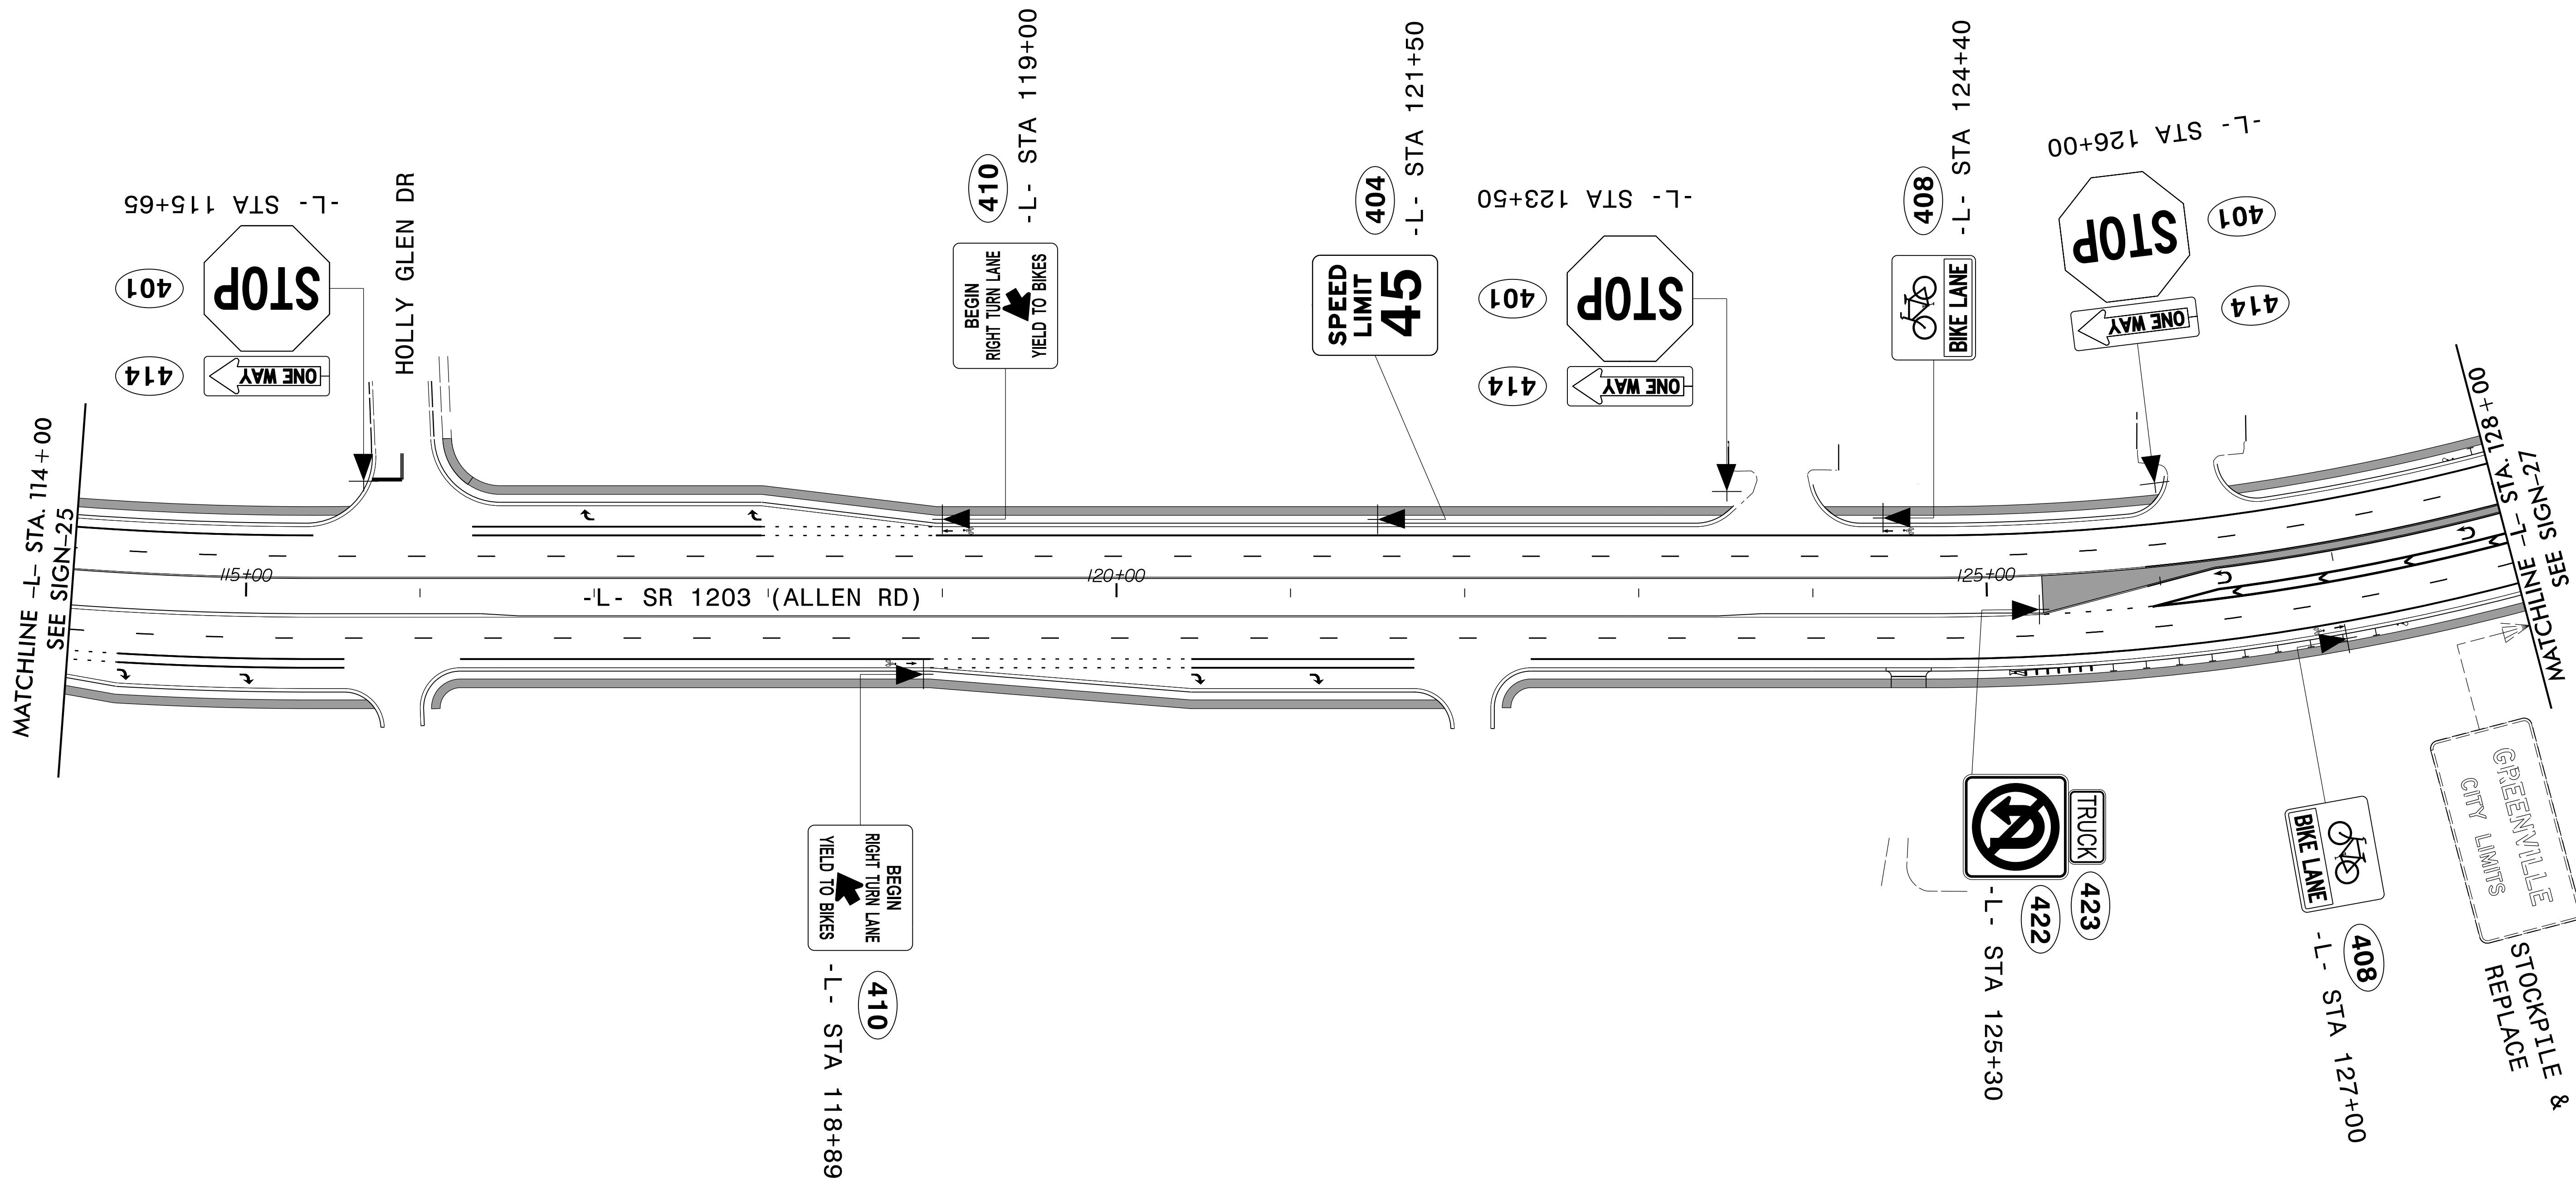

NOTE:

ALL EXISTING SIGNS WITHIN THE PROJECT LIMITS SHALL BE REMOVED AND DISPOSED OF UNLESS OTHERWISE NOTED ON PLANS.

TRANSYSTEMS

1 Glenwood Avenue
Raleigh, NC 27603
Tel: 919.789.9977
Fax: 919.789.9591
License: F-0453

PROPOSED SIGNS

TIP NO.
U-5875

SHEET NO.
SIGN-27

APPROVED:


DocuSigned by:
John Bauman
7FFD584C3784D1...

DATE: 9/10/2025

SEAL

NORTH CAROLINA
PROFESSIONAL
ENGINEER
SEAL
052428
JOHN BAUMAN

DOCUMENT NOT CONSIDERED FINAL
UNLESS ALL SIGNATURES COMPLETED

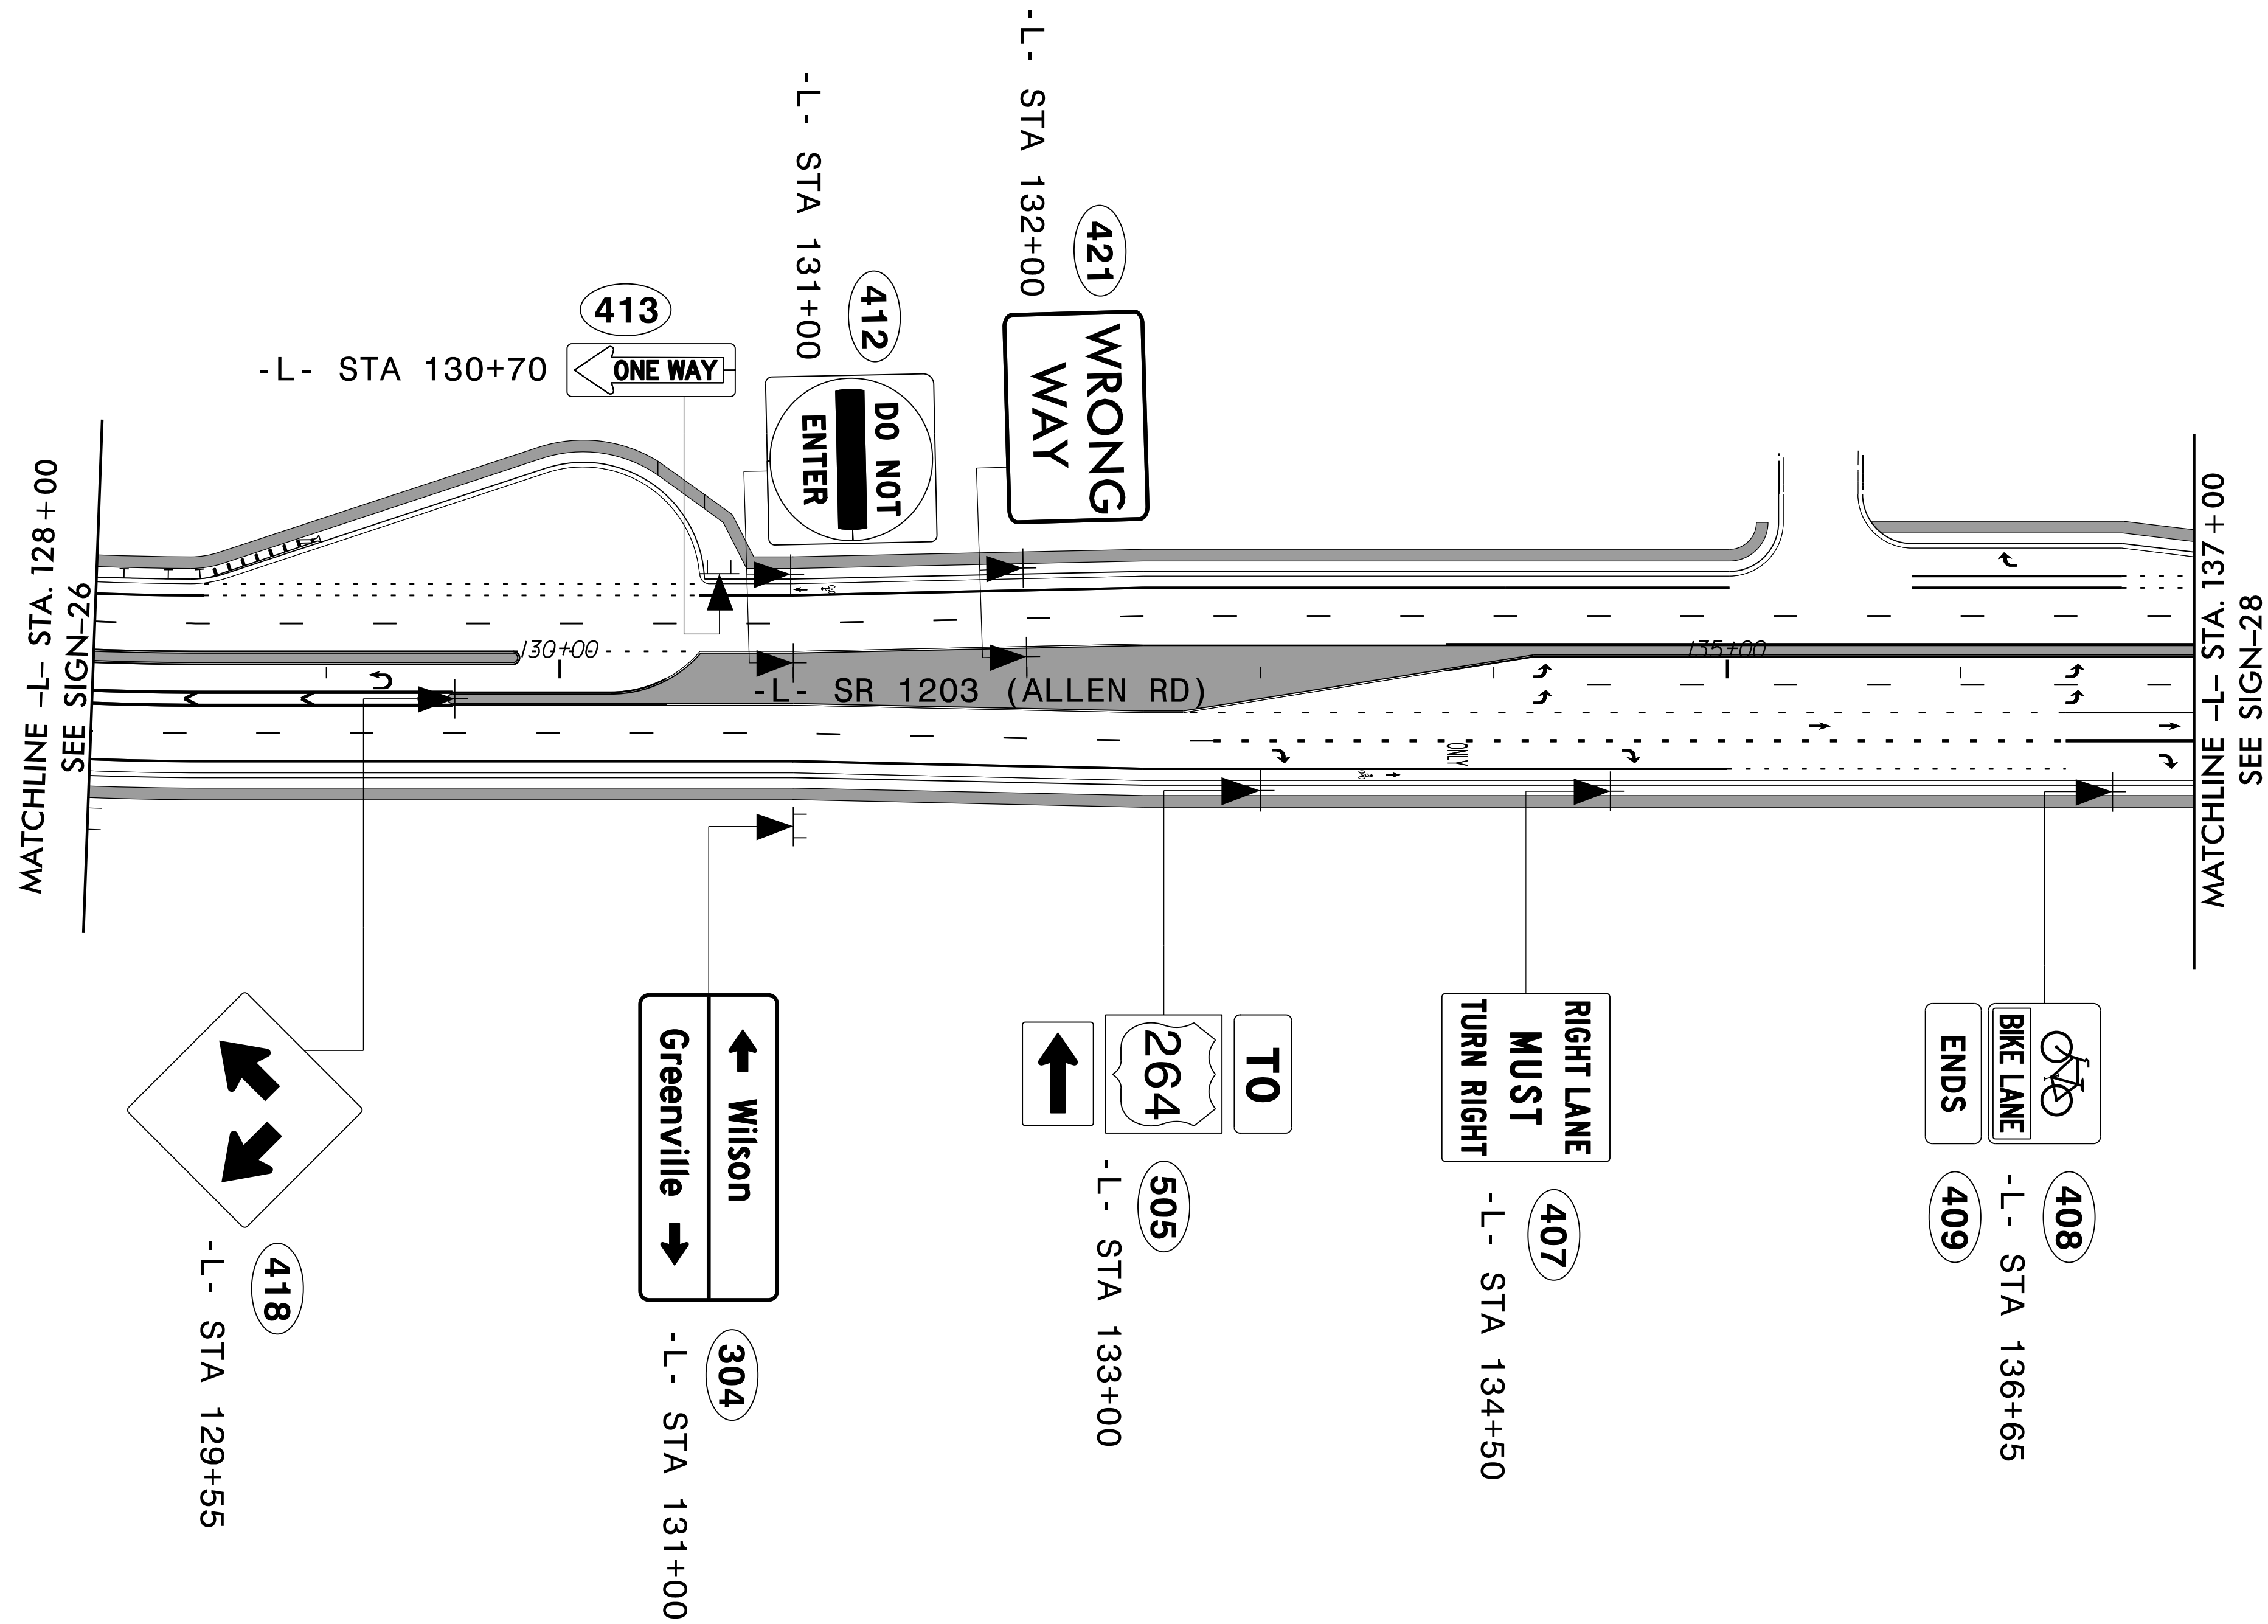

NOTE:
ALL EXISTING SIGNS WITHIN THE PROJECT LIMITS SHALL BE
REMOVED AND DISPOSED OF UNLESS OTHERWISE NOTED ON PLANS.

TRANSYSTEMS

1 Glenwood Avenue
Raleigh, NC 27603
Tel: 919.789.9977
Fax: 919.789.9591
License: F-0453

PROPOSED SIGNS

7/14/2025
U-5875_SIGN-29.dgn
JTB

NOTE:

ALL EXISTING SIGNS WITHIN THE PROJECT LIMITS SHALL BE
REMOVED AND DISPOSED OF UNLESS OTHERWISE NOTED ON PLANS.

TRANSYSTEMS

1 Glenwood Avenue
Raleigh, NC 27603
Tel: 919.789.9977
Fax: 919.789.9591
License: F-0453

PROPOSED SIGNS

-Y- US 13/264 ALT (DICKINSON AVE)

10+00

-Y- STA. 11+93.00
TIE TO EXISTING

305
Farmville 11
Snow Hill 18

-Y- STA 14+25

405
SPEED
LIMIT
50

-Y- STA 15+50

MATCHLINE -Y- STA. 16+25
SEE SIGN-18

TIP NO.	SHEET NO.
U - 5875	SIGN - 29
APPROVED: DocuSigned by: John Bauman 7FFD584C3784D1...	
DATE: 9/10/2025	
SEAL	
Professional Engineer Seal John Bauman 052428 North Carolina	
DOCUMENT NOT CONSIDERED FINAL UNLESS ALL SIGNATURES COMPLETED	

TIP NO.
U - 5875

SHEET NO.
SIGN - 30

DocuSigned by:
John Bauman
7FFD584C3784D1...


APPROVED:

DATE: 9/10/2025

SEAL

NORTH CAROLINA
PROFESSIONAL
ENGINEER
SEAL
052428
JOHN BAUMAN

DOCUMENT NOT CONSIDERED FINAL
UNLESS ALL SIGNATURES COMPLETED

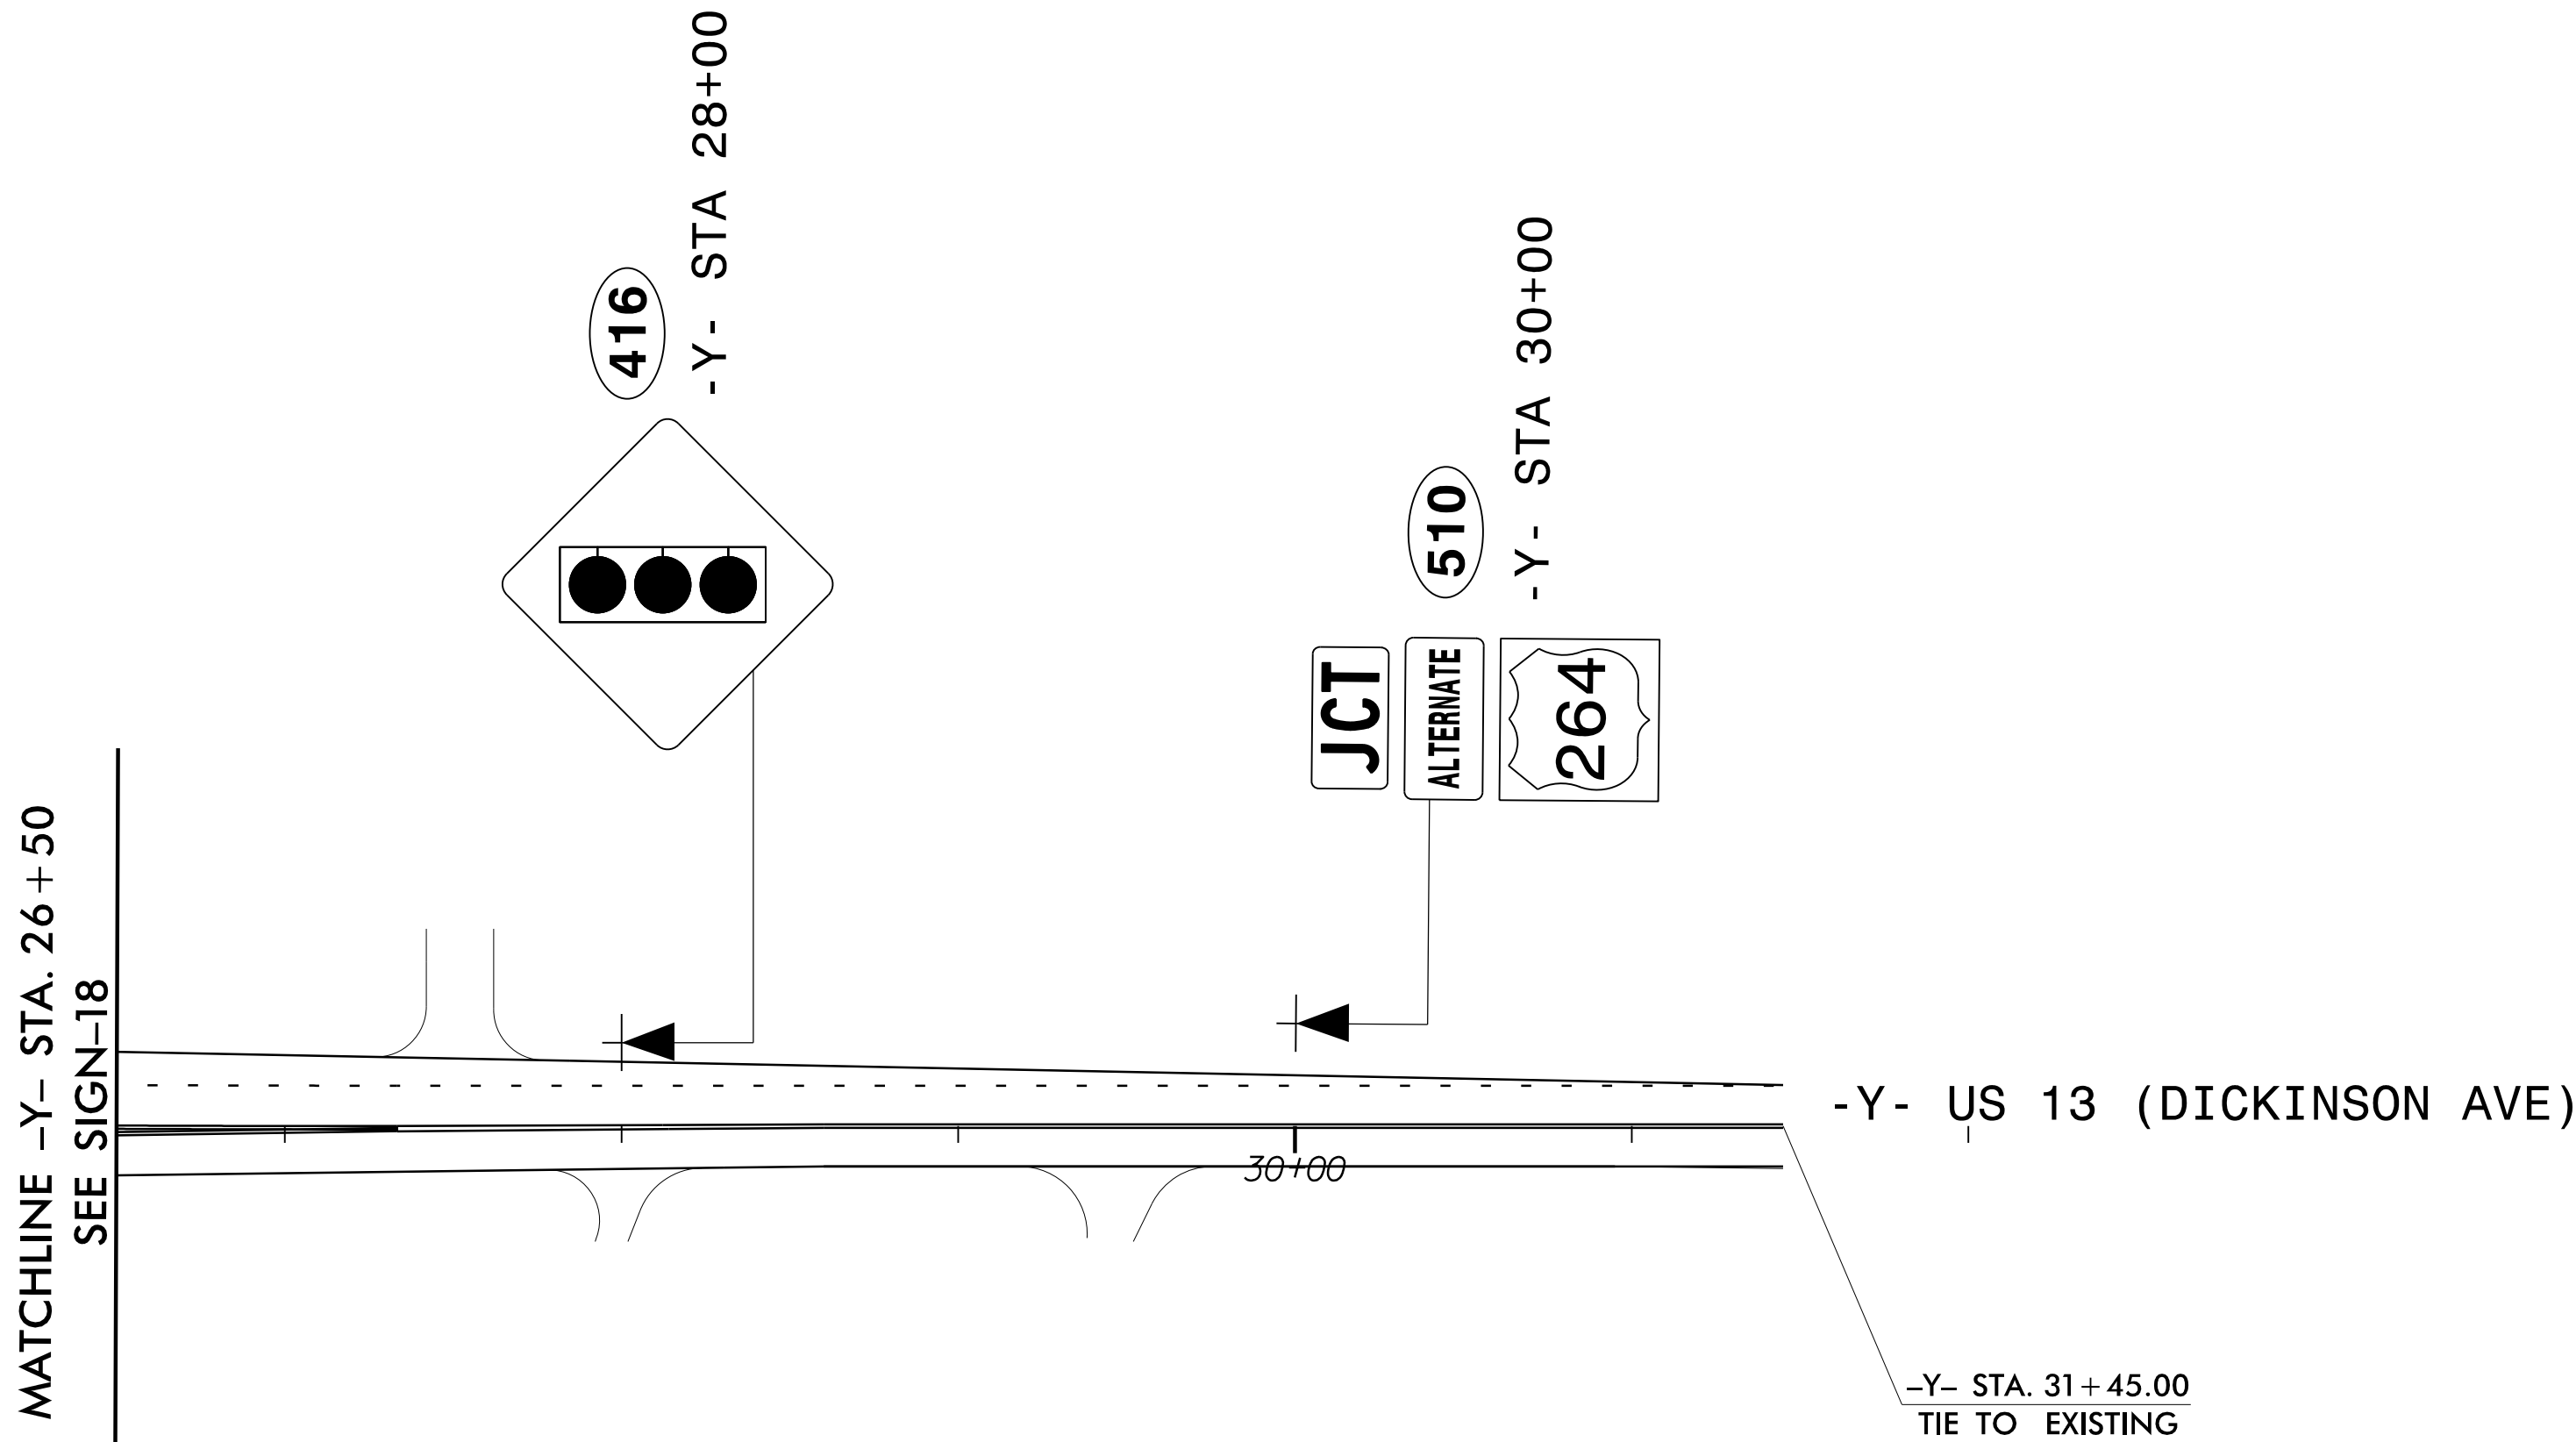

NOTE:

ALL EXISTING SIGNS WITHIN THE PROJECT LIMITS SHALL BE REMOVED AND DISPOSED OF UNLESS OTHERWISE NOTED ON PLANS.

TRANSYSTEMS

1 Glenwood Avenue
Raleigh, NC 27603
Tel: 919.789.9977
Fax: 919.789.9591
License: F-0453

PROPOSED SIGNS

TIP NO.
U - 5875

SHEET NO.
SIGN - 31

DocuSigned by:
John Bauman
7FFD584C3784D1...

APPROVED:


DATE: 9/10/2025

SEAL

SEAL
052428
ENGINEER
JOHN BAUMAN

DOCUMENT NOT CONSIDERED FINAL
UNLESS ALL SIGNATURES COMPLETED

MATCHLINE -Y8- STA. 19 + 00.00
SEE SIGN-28

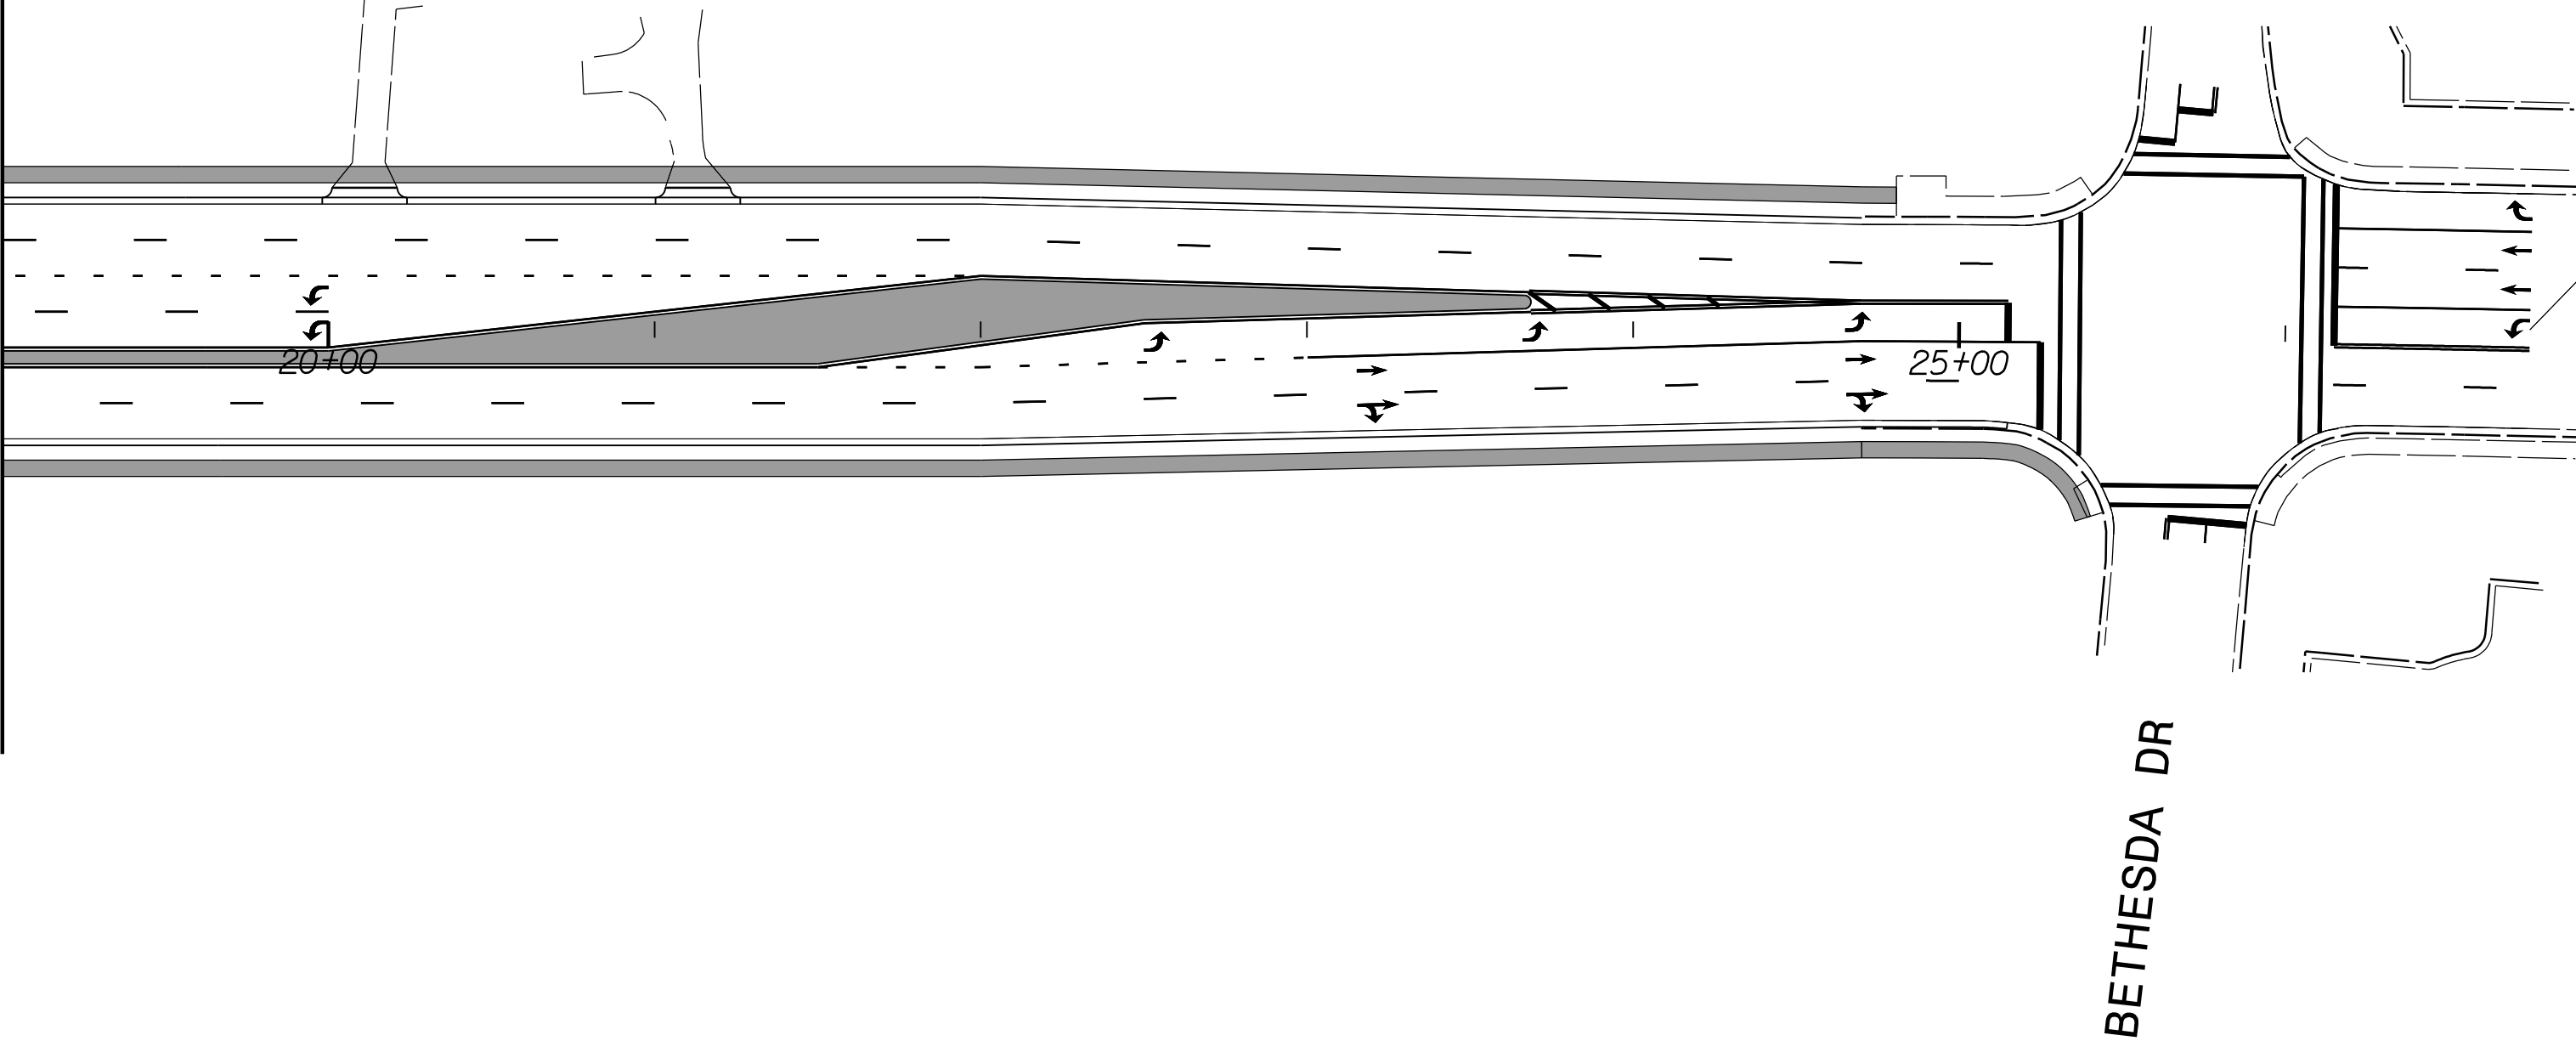

END RESURFACING
END CONSTRUCTION
-Y8- STA. 26 + 75.00

-Y8- SR 1467 (STANTONSBURG RD)

30+00

NOTE:

ALL EXISTING SIGNS WITHIN THE PROJECT LIMITS SHALL BE
REMOVED AND DISPOSED OF UNLESS OTHERWISE NOTED ON PLANS.

TRANSYSTEMS

1 Glenwood Avenue
Raleigh, NC 27603
Tel: 919.789.9977
Fax: 919.789.9591
License: F-0453

PROPOSED SIGNS