




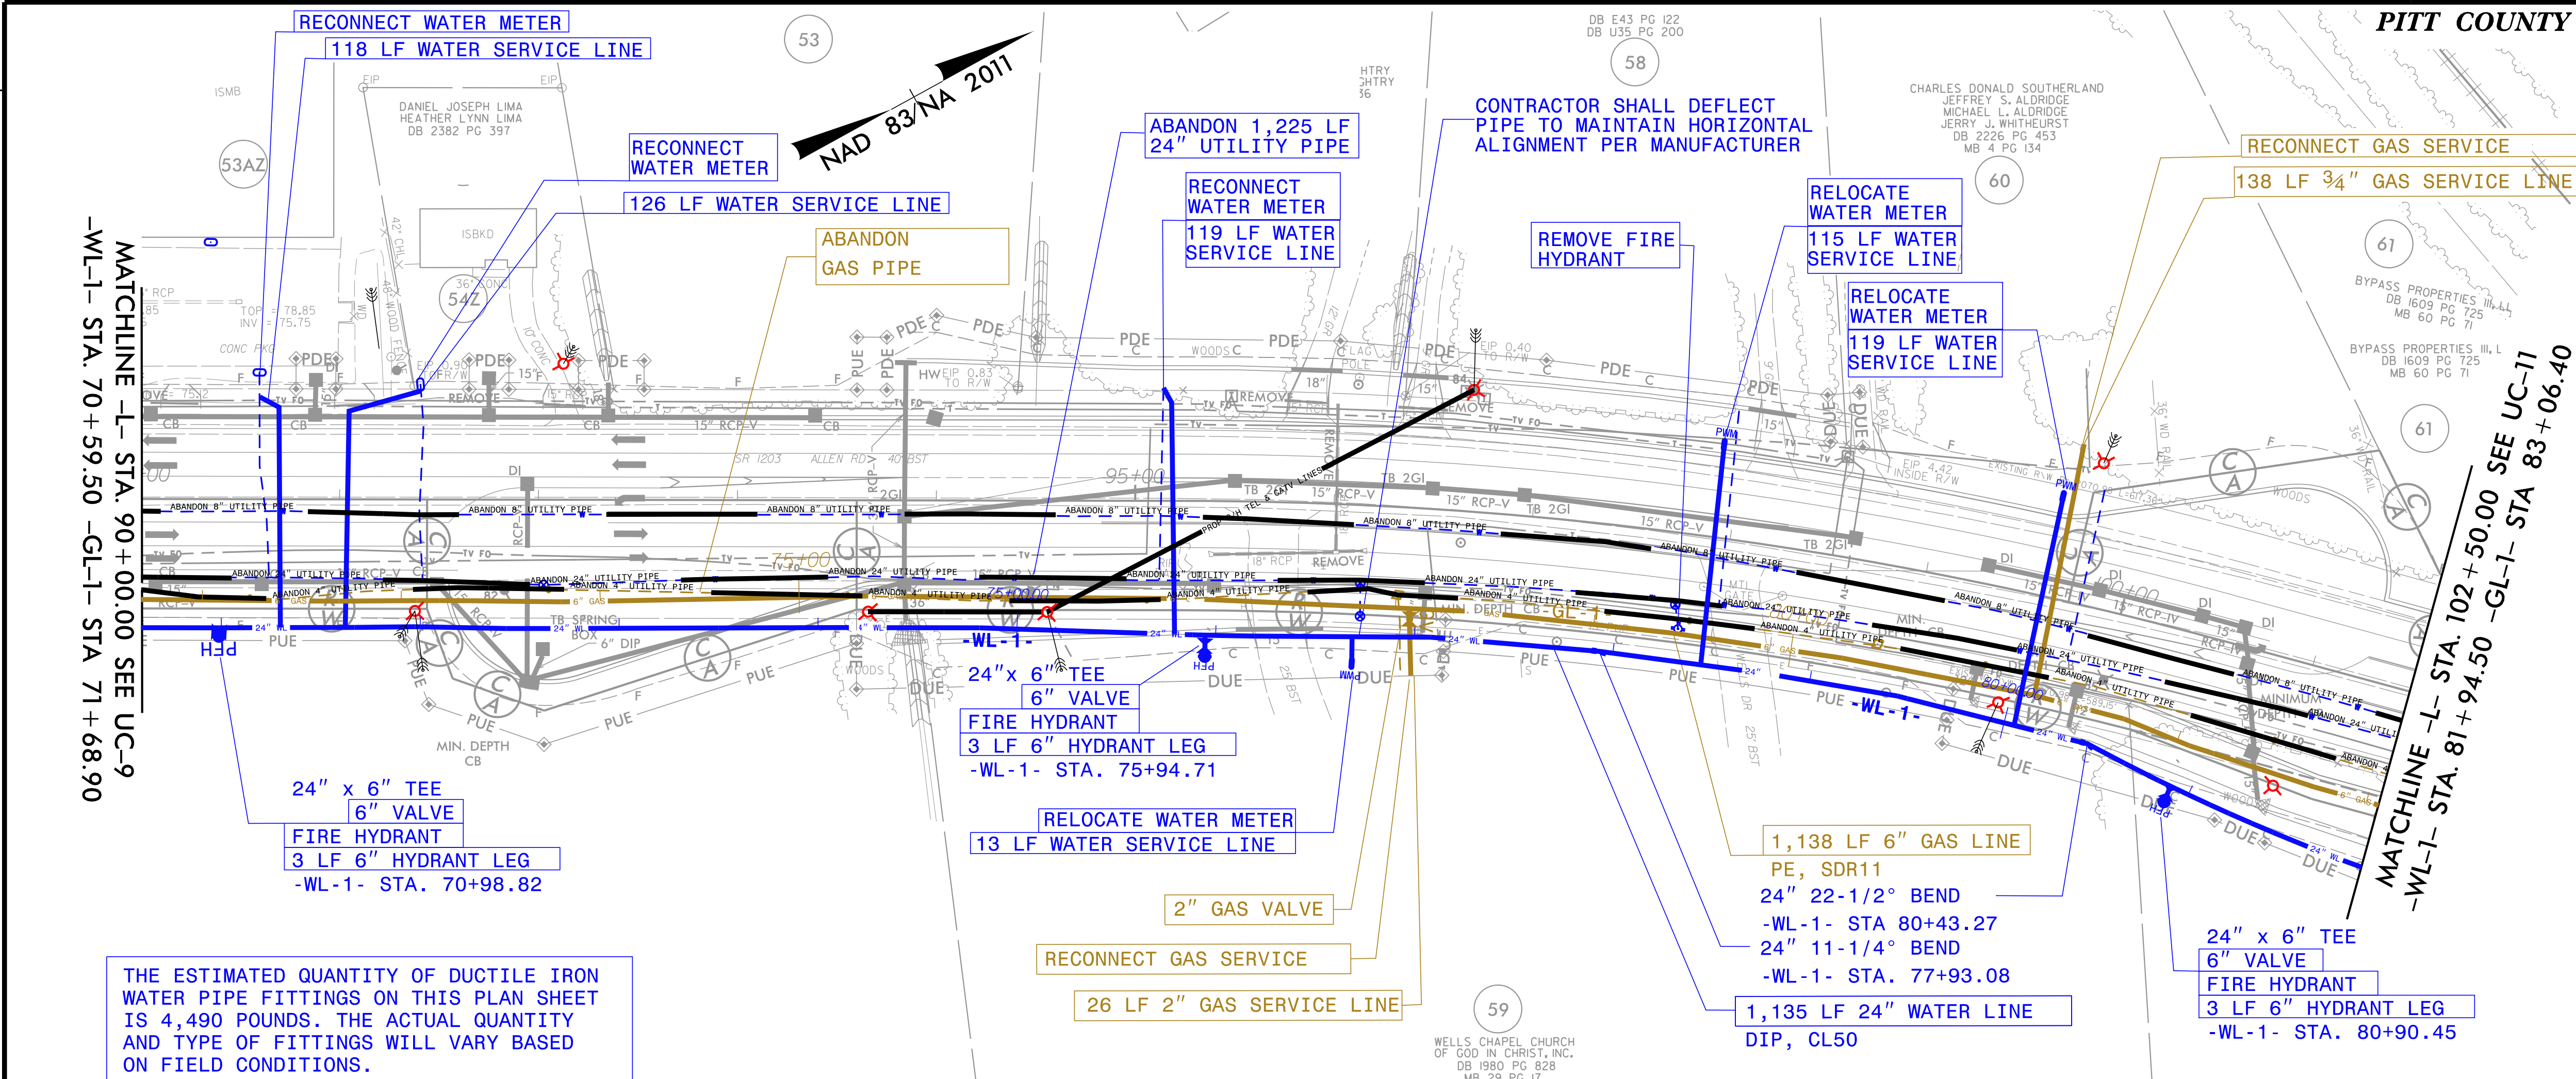

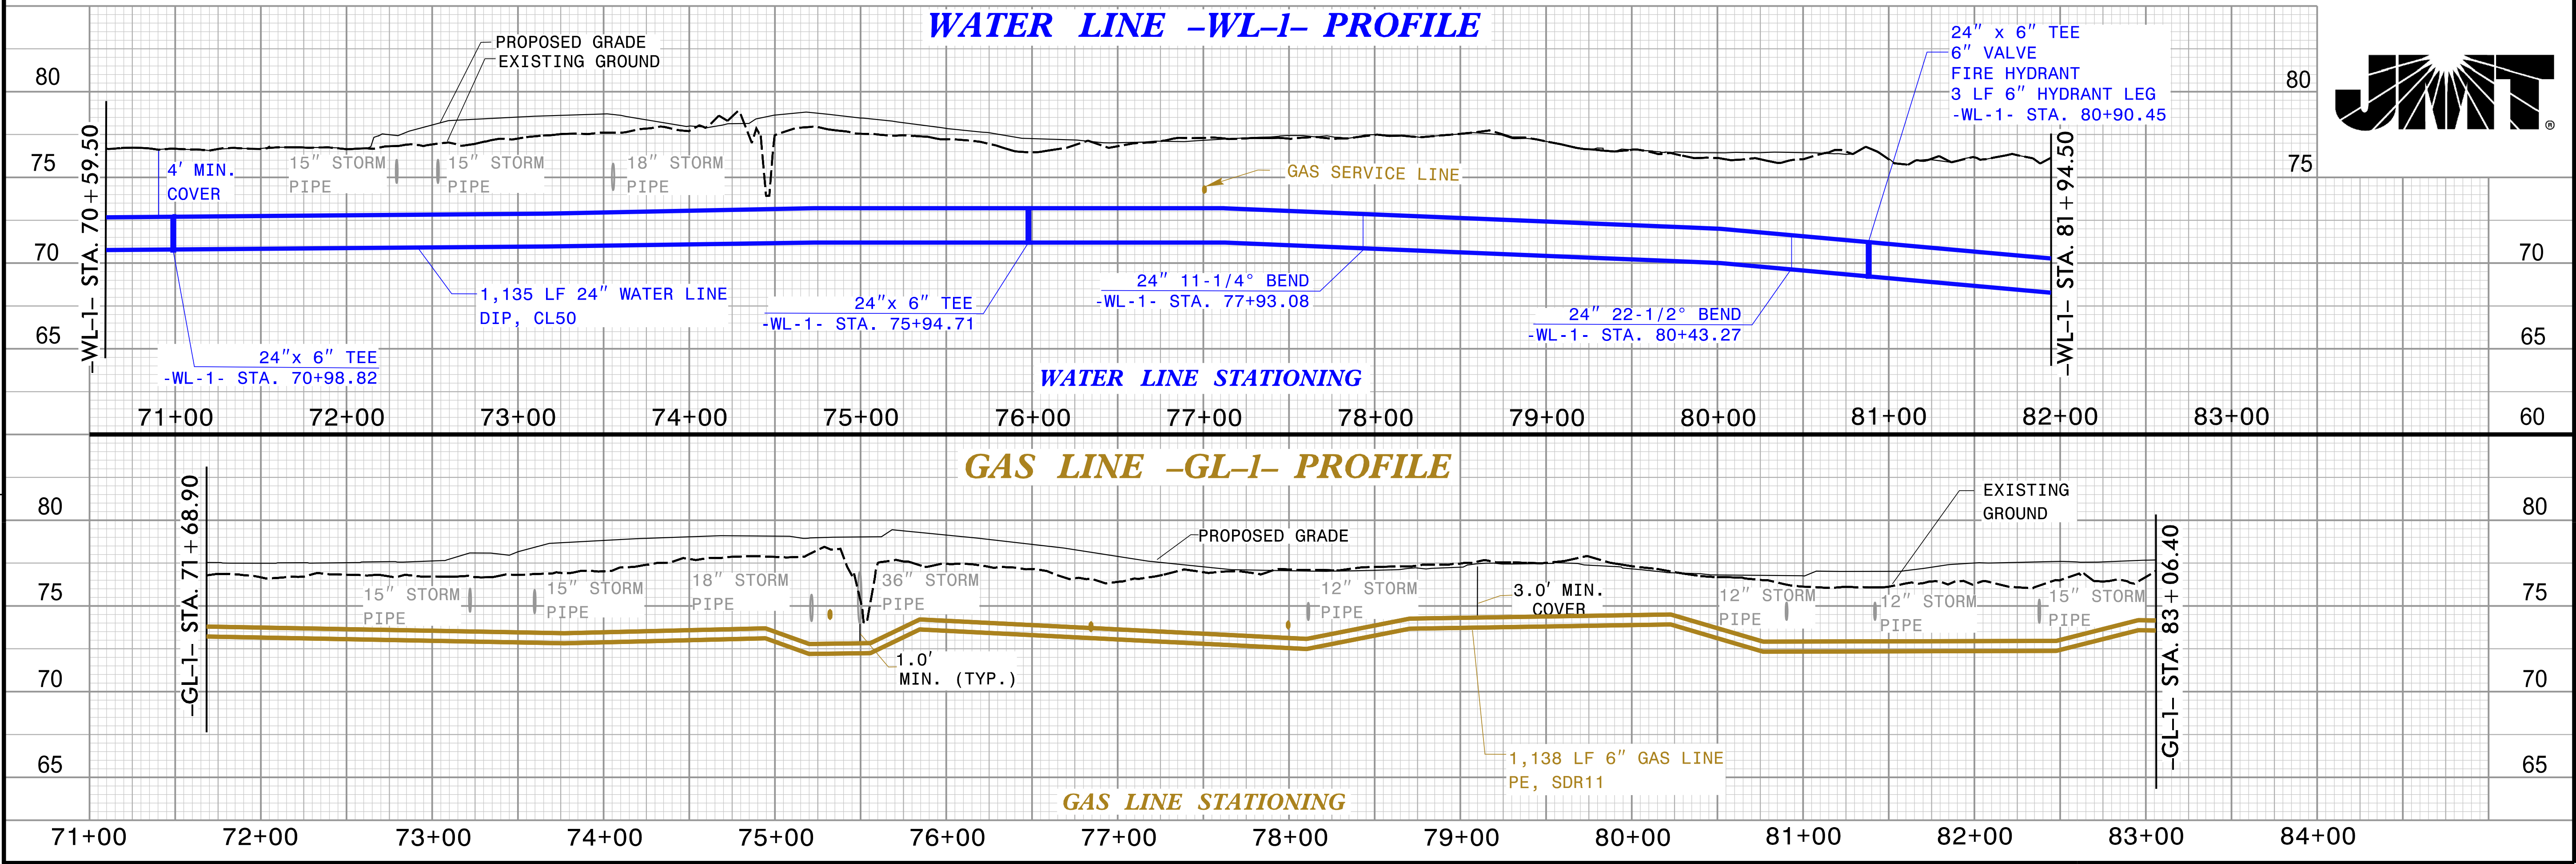

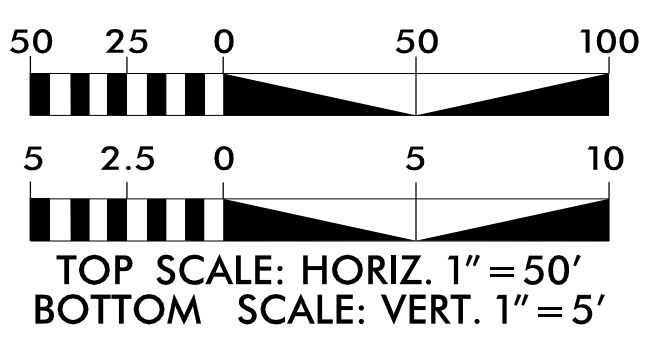


|                                                                         |  |                                 |  |
|-------------------------------------------------------------------------|--|---------------------------------|--|
| PROJECT REFERENCE NO.<br><b>U-5875</b>                                  |  | SHEET NO.<br><b>UC-10</b>       |  |
| DESIGNED BY: <b>SSD</b>                                                 |  |                                 |  |
| DRAWN BY: <b>ND</b>                                                     |  |                                 |  |
| CHECKED BY: <b>JDN</b>                                                  |  |                                 |  |
| APPROVED BY: <b>MUP</b>                                                 |  |                                 |  |
| REVISED:                                                                |  | UTILITY CONSTRUCTION PLANS ONLY |  |
| NORTH CAROLINA DEPARTMENT OF TRANSPORTATION                             |  |                                 |  |
| UTILITIES ENGINEERING SEC. PHONE: (919)707-6690 FAX: (919)250-4151      |  |                                 |  |
| <b>DOCUMENT NOT CONSIDERED FINAL UNTIL ALL SIGNATURES ARE COMPLETED</b> |  |                                 |  |
| <b>UTILITY CONSTRUCTION</b>                                             |  |                                 |  |




9/10/2025 9:48:34 AM  
... User: jmt  
... User: jmt

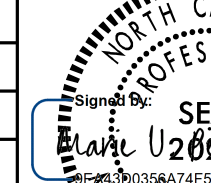


| PROJECT REFERENCE NO.                                                      |                                                                                     | SHEET NO. |
|----------------------------------------------------------------------------|-------------------------------------------------------------------------------------|-----------|
| U-5875                                                                     |                                                                                     | UC-11     |
| DESIGNED BY: SSD                                                           |  |           |
| DRAWN BY: ND                                                               |                                                                                     |           |
| CHECKED BY: JDN                                                            |                                                                                     |           |
| APPROVED BY: MUP                                                           |                                                                                     |           |
| REVISED:                                                                   |                                                                                     |           |
| NORTH CAROLINA<br>DEPARTMENT OF<br>TRANSPORTATION                          |                                                                                     |           |
| UTILITIES ENGINEERING SEC.<br>PHONE: (919) 707-6690<br>FAX: (919) 250-4151 |                                                                                     |           |
| UTILITY CONSTRUCTION<br>PLANS ONLY                                         |                                                                                     |           |
| DOCUMENT NOT CONSIDERED FINAL<br>UNTIL ALL SIGNATURES ARE COMPLETED        |                                                                                     |           |


THE ESTIMATED QUANTITY OF DUCTILE IRON WATER PIPE FITTINGS ON THIS PLAN SHEET IS 10,805 POUNDS. THE ACTUAL QUANTITY AND TYPE OF FITTINGS WILL VARY BASED ON FIELD CONDITIONS.

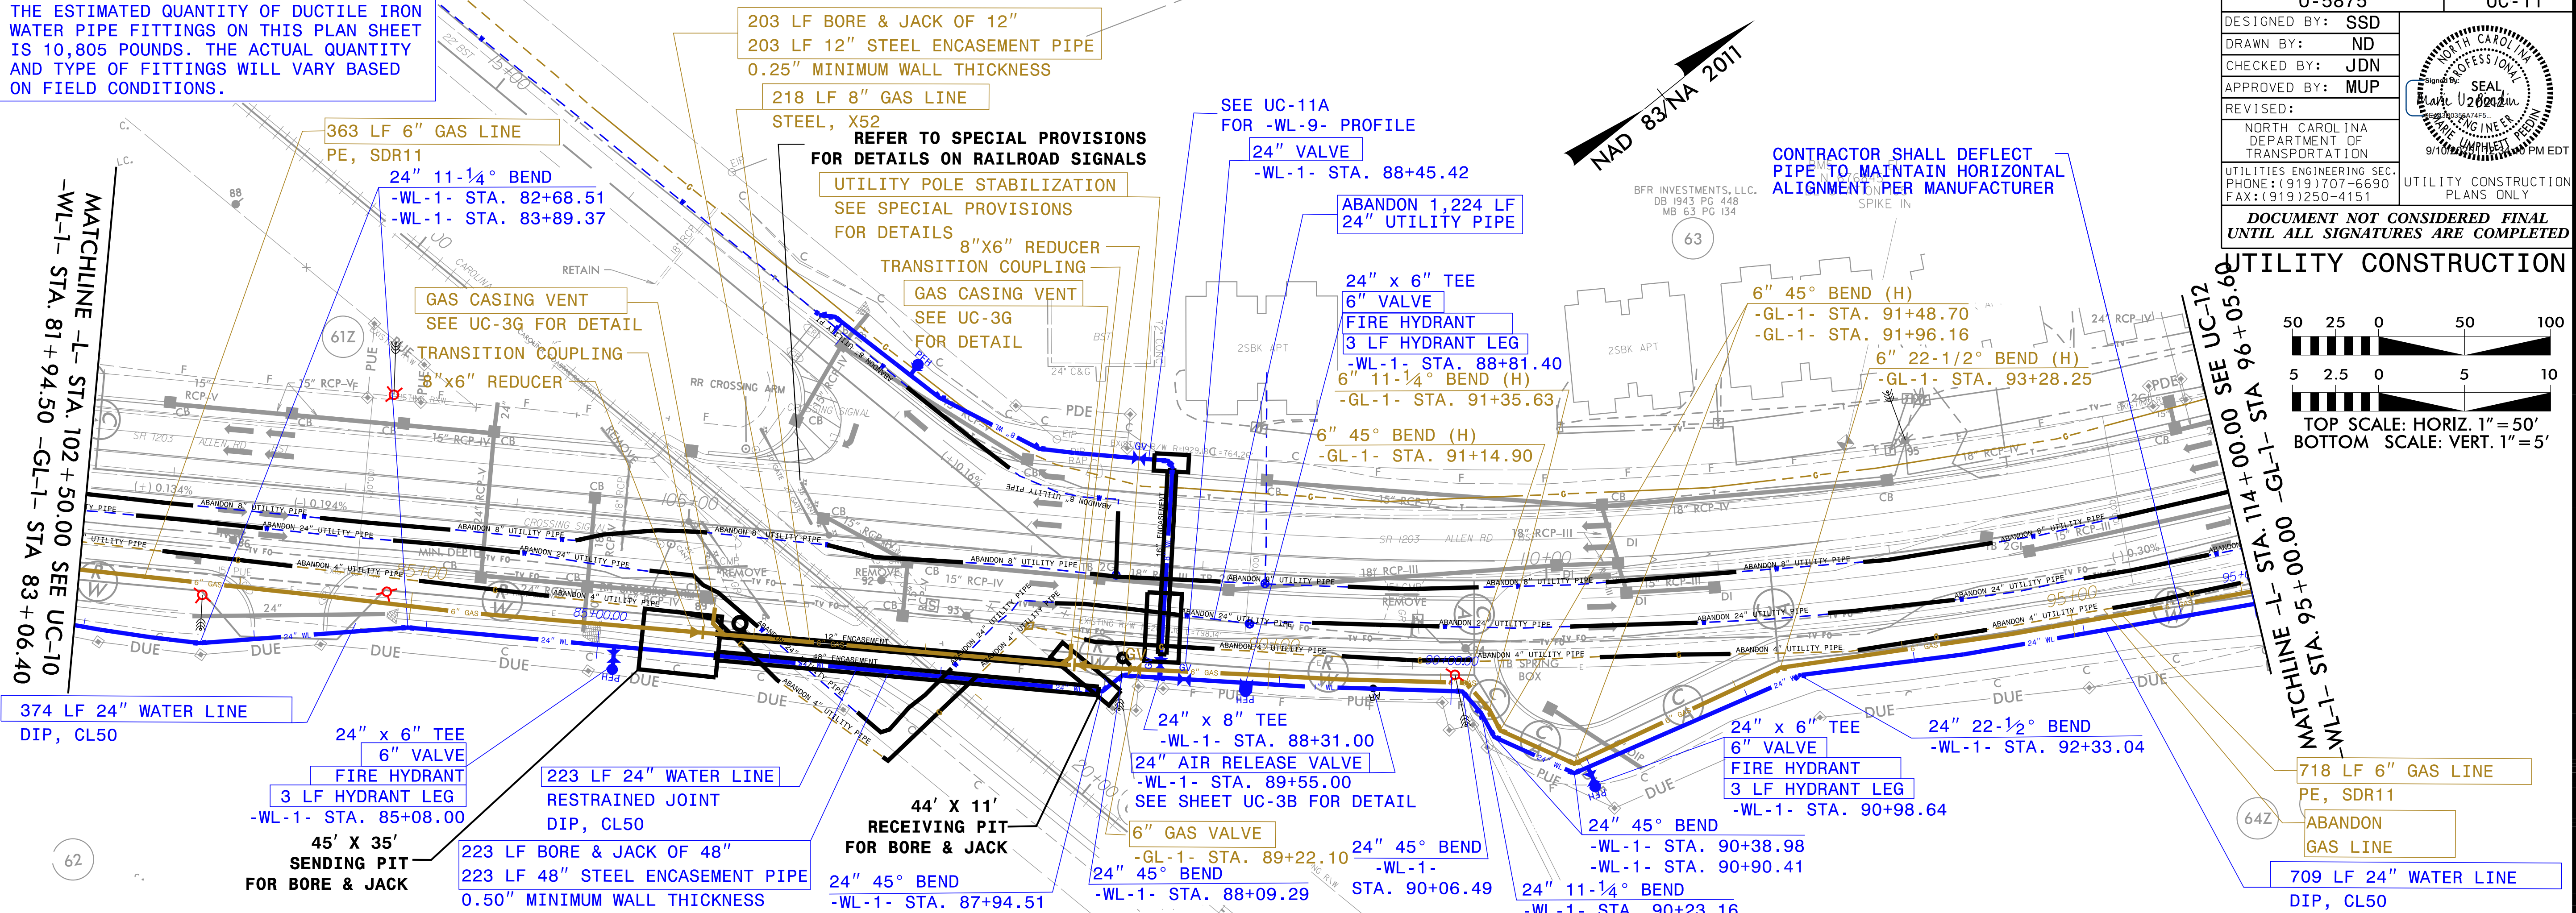

### WATER LINE -WL-1- PROFILE

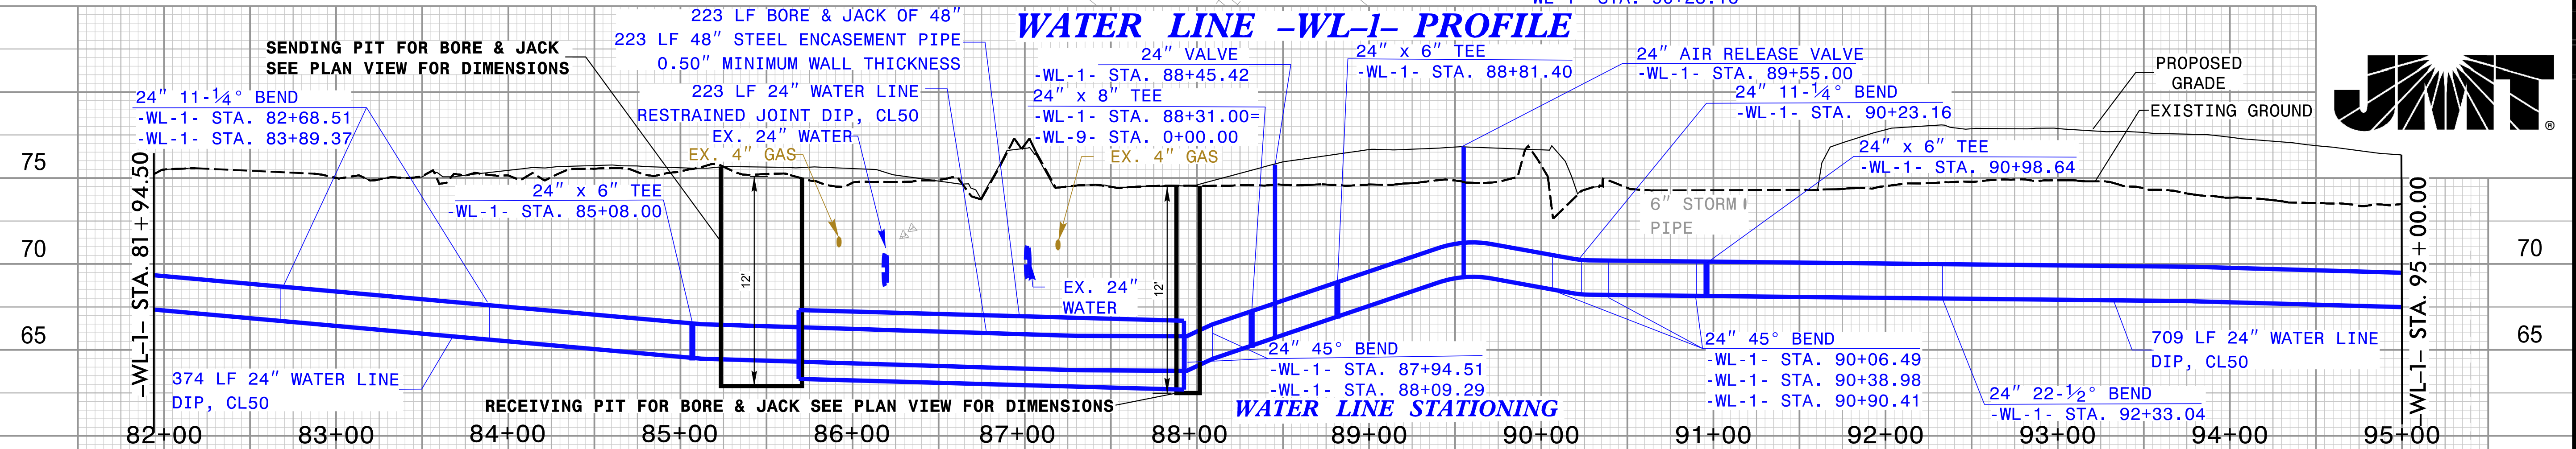


### GAS LINE -GL-1- PROFILE

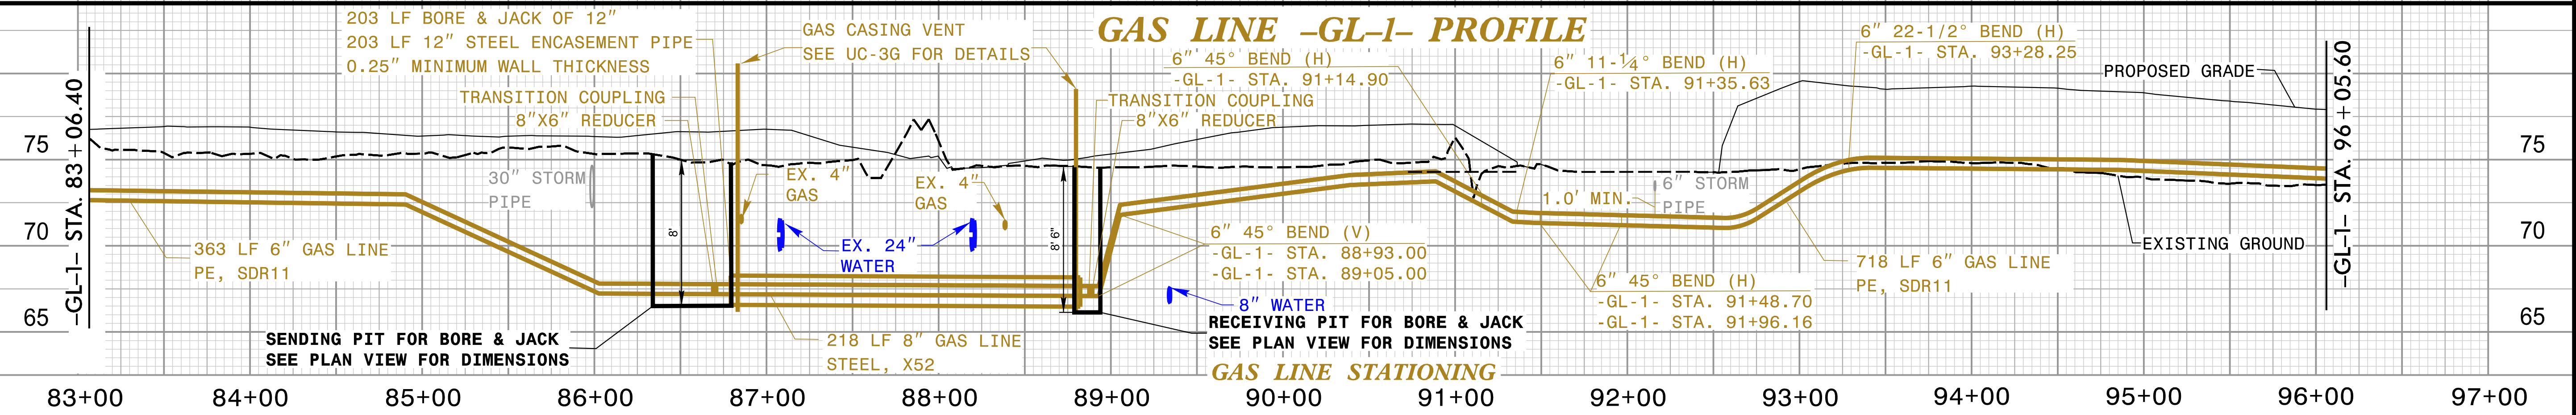


9/10/2025 09:53 AM  
... User: m...  
... User: m...



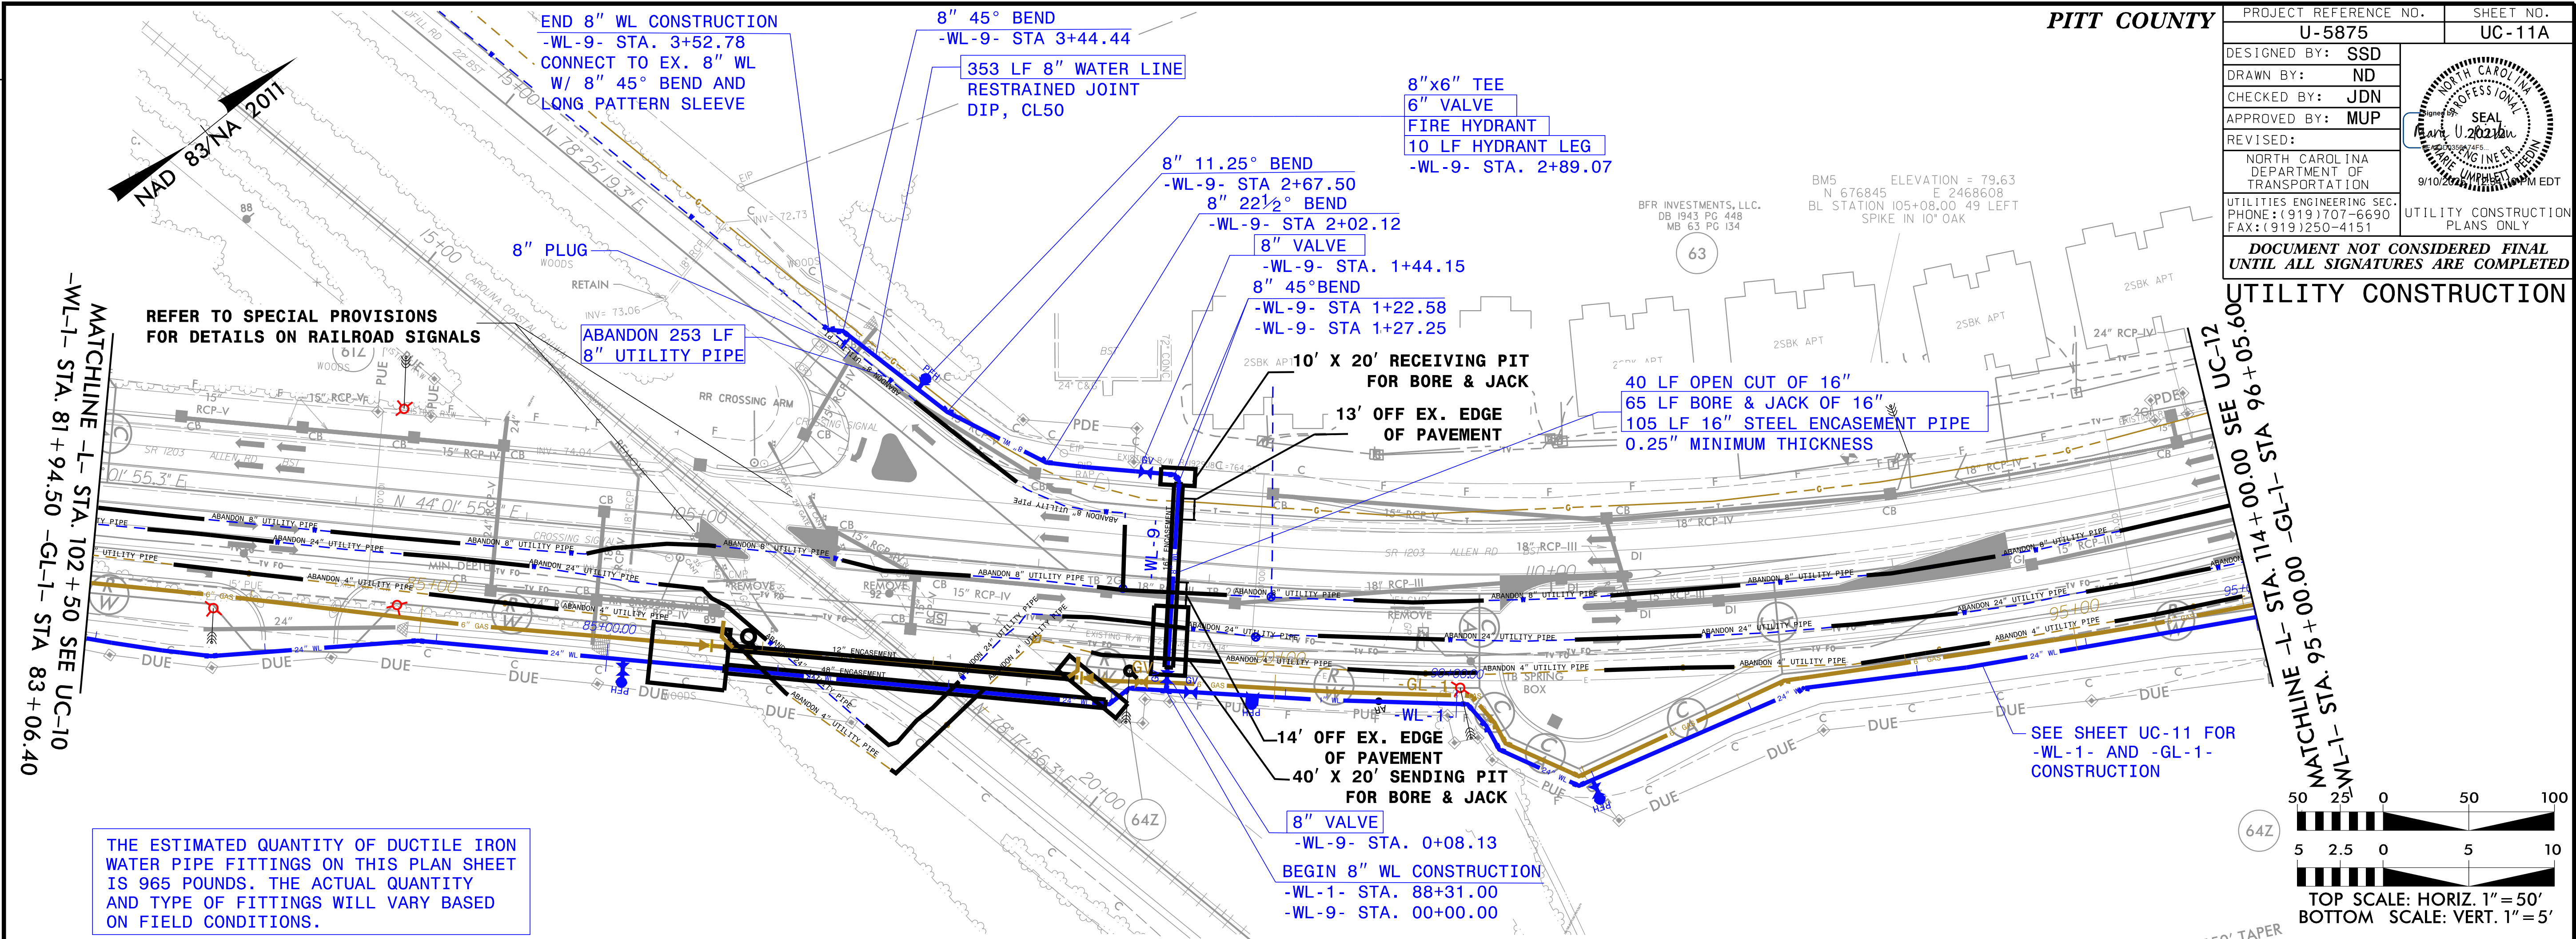

**WATER LINE -WL-9- PROFILE**

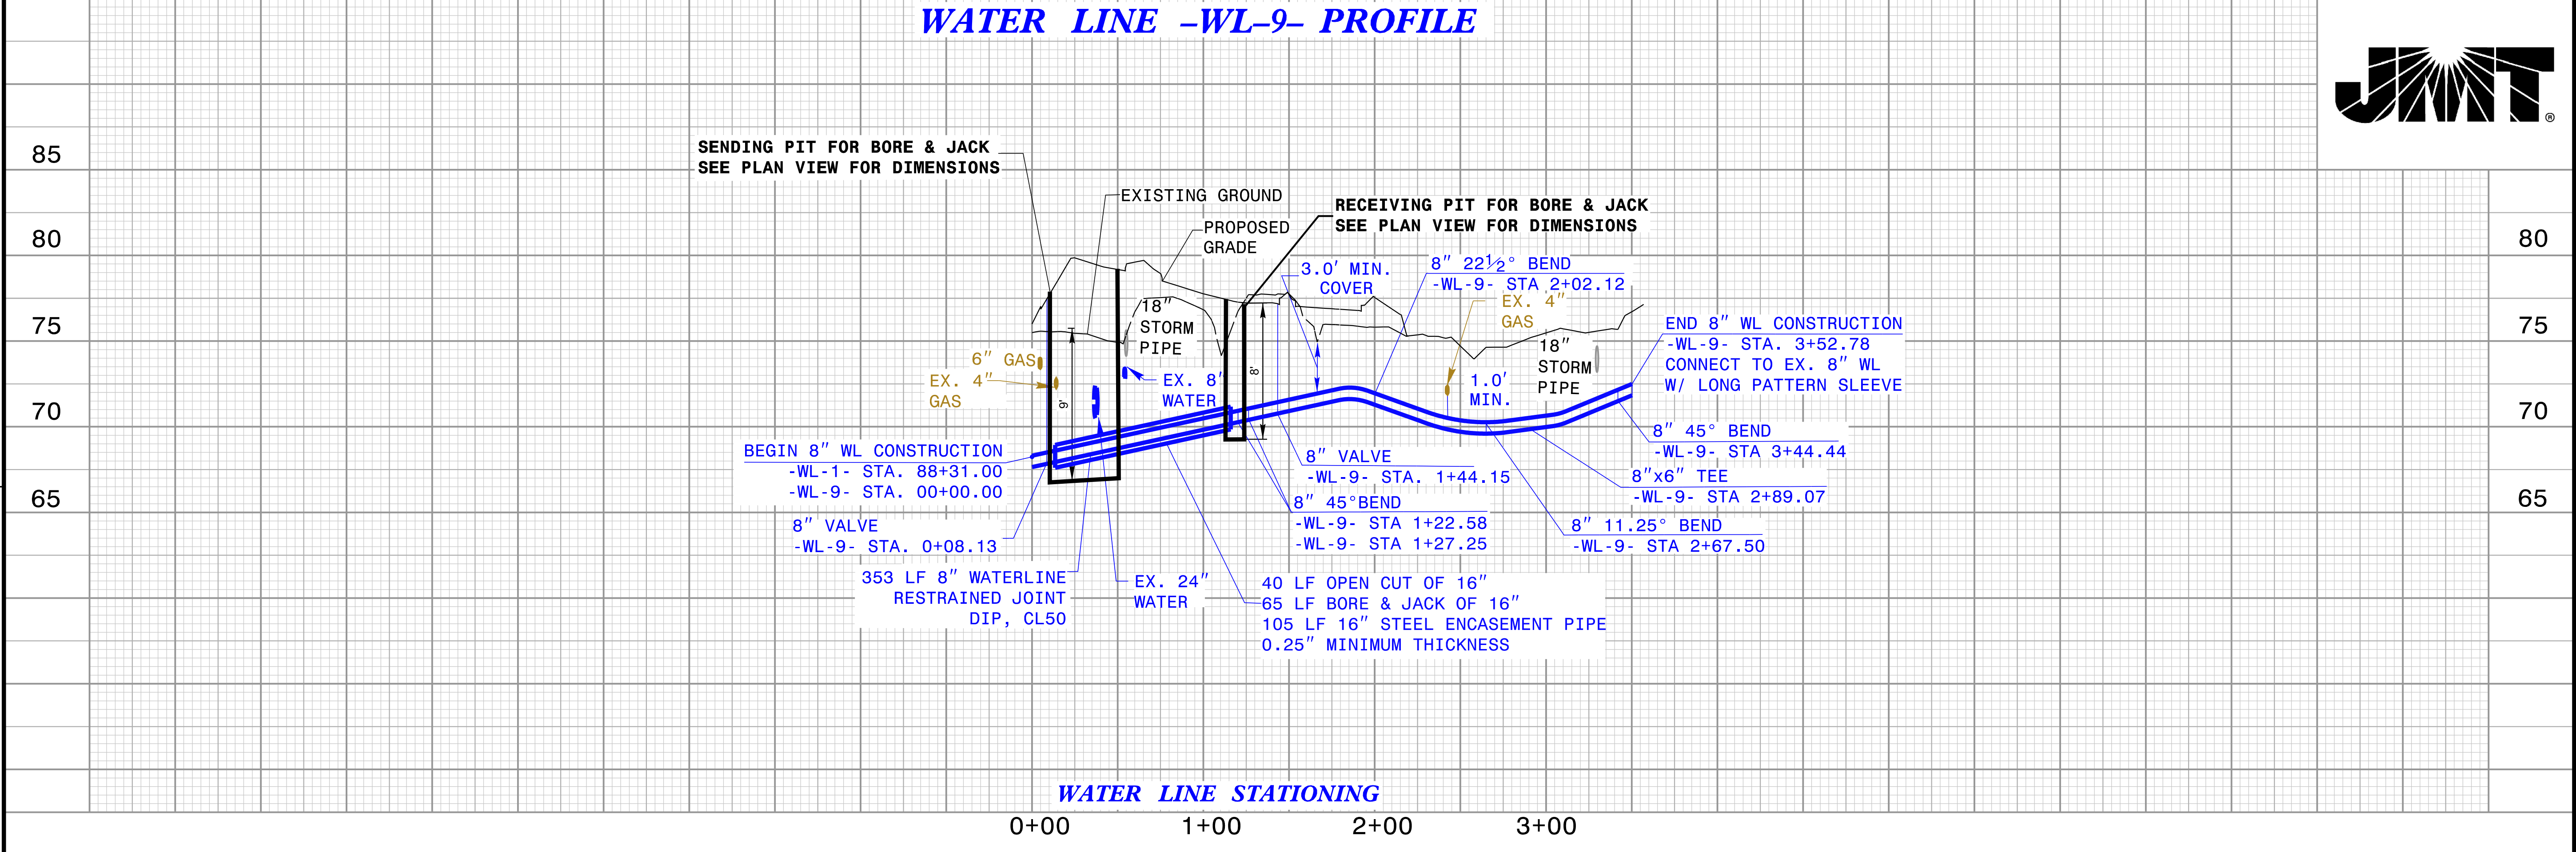





THE ESTIMATED QUANTITY OF DUCTILE IRON WATER PIPE FITTINGS ON THIS PLAN SHEET IS 5,430 POUNDS. THE ACTUAL QUANTITY AND TYPE OF FITTINGS WILL VARY BASED ON FIELD CONDITIONS.

PITT COUNTY


|                                                                            |                                                                                     |           |
|----------------------------------------------------------------------------|-------------------------------------------------------------------------------------|-----------|
| PROJECT REFERENCE NO.                                                      |                                                                                     | SHEET NO. |
| U-5875                                                                     |                                                                                     | UC-12     |
| DESIGNED BY: SSD                                                           |  |           |
| DRAWN BY: ND                                                               |                                                                                     |           |
| CHECKED BY: JDN                                                            |                                                                                     |           |
| APPROVED BY: MUP                                                           |                                                                                     |           |
| REVISED:                                                                   |                                                                                     |           |
| NORTH CAROLINA<br>DEPARTMENT OF<br>TRANSPORTATION                          |                                                                                     |           |
| UTILITIES ENGINEERING SEC.<br>PHONE: (919) 707-6690<br>FAX: (919) 250-4151 |                                                                                     |           |
| UTILITY CONSTRUCTION<br>PLANS ONLY                                         |                                                                                     |           |

DOCUMENT NOT CONSIDERED FINAL  
UNTIL ALL SIGNATURES ARE COMPLETED

UTILITY CONSTRUCTION

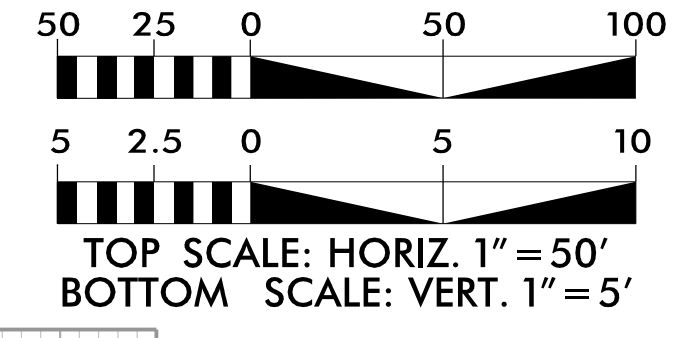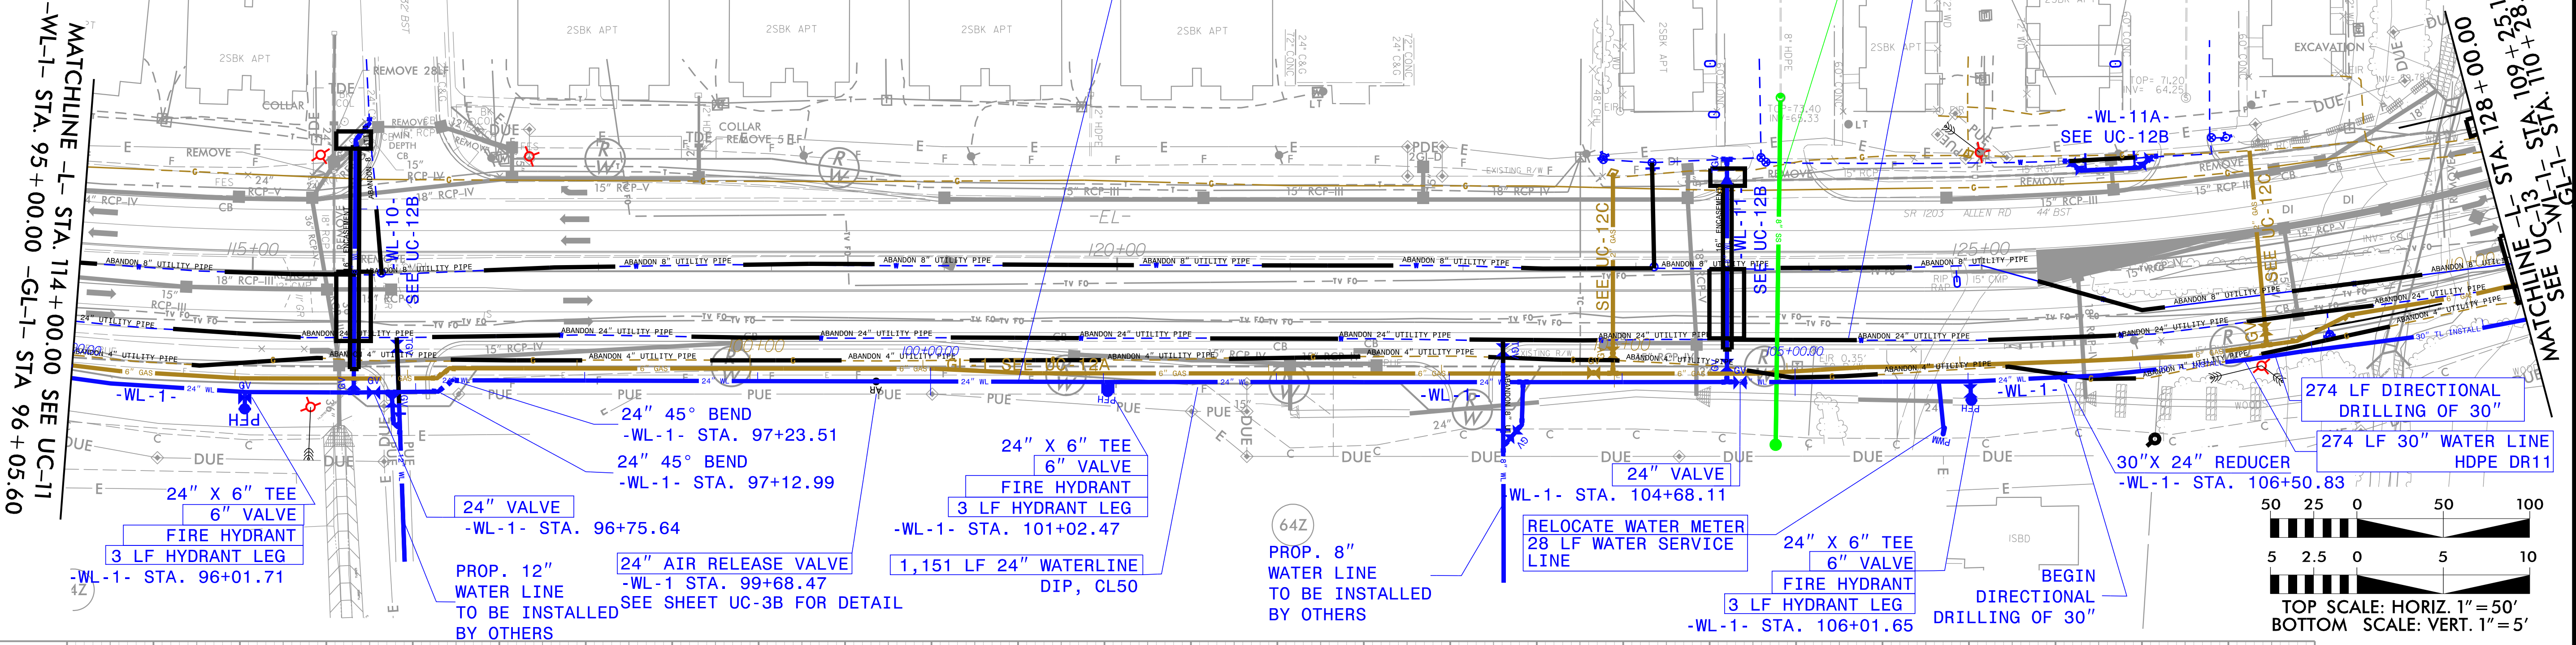

WATER LINE -WL-1- PROFILE

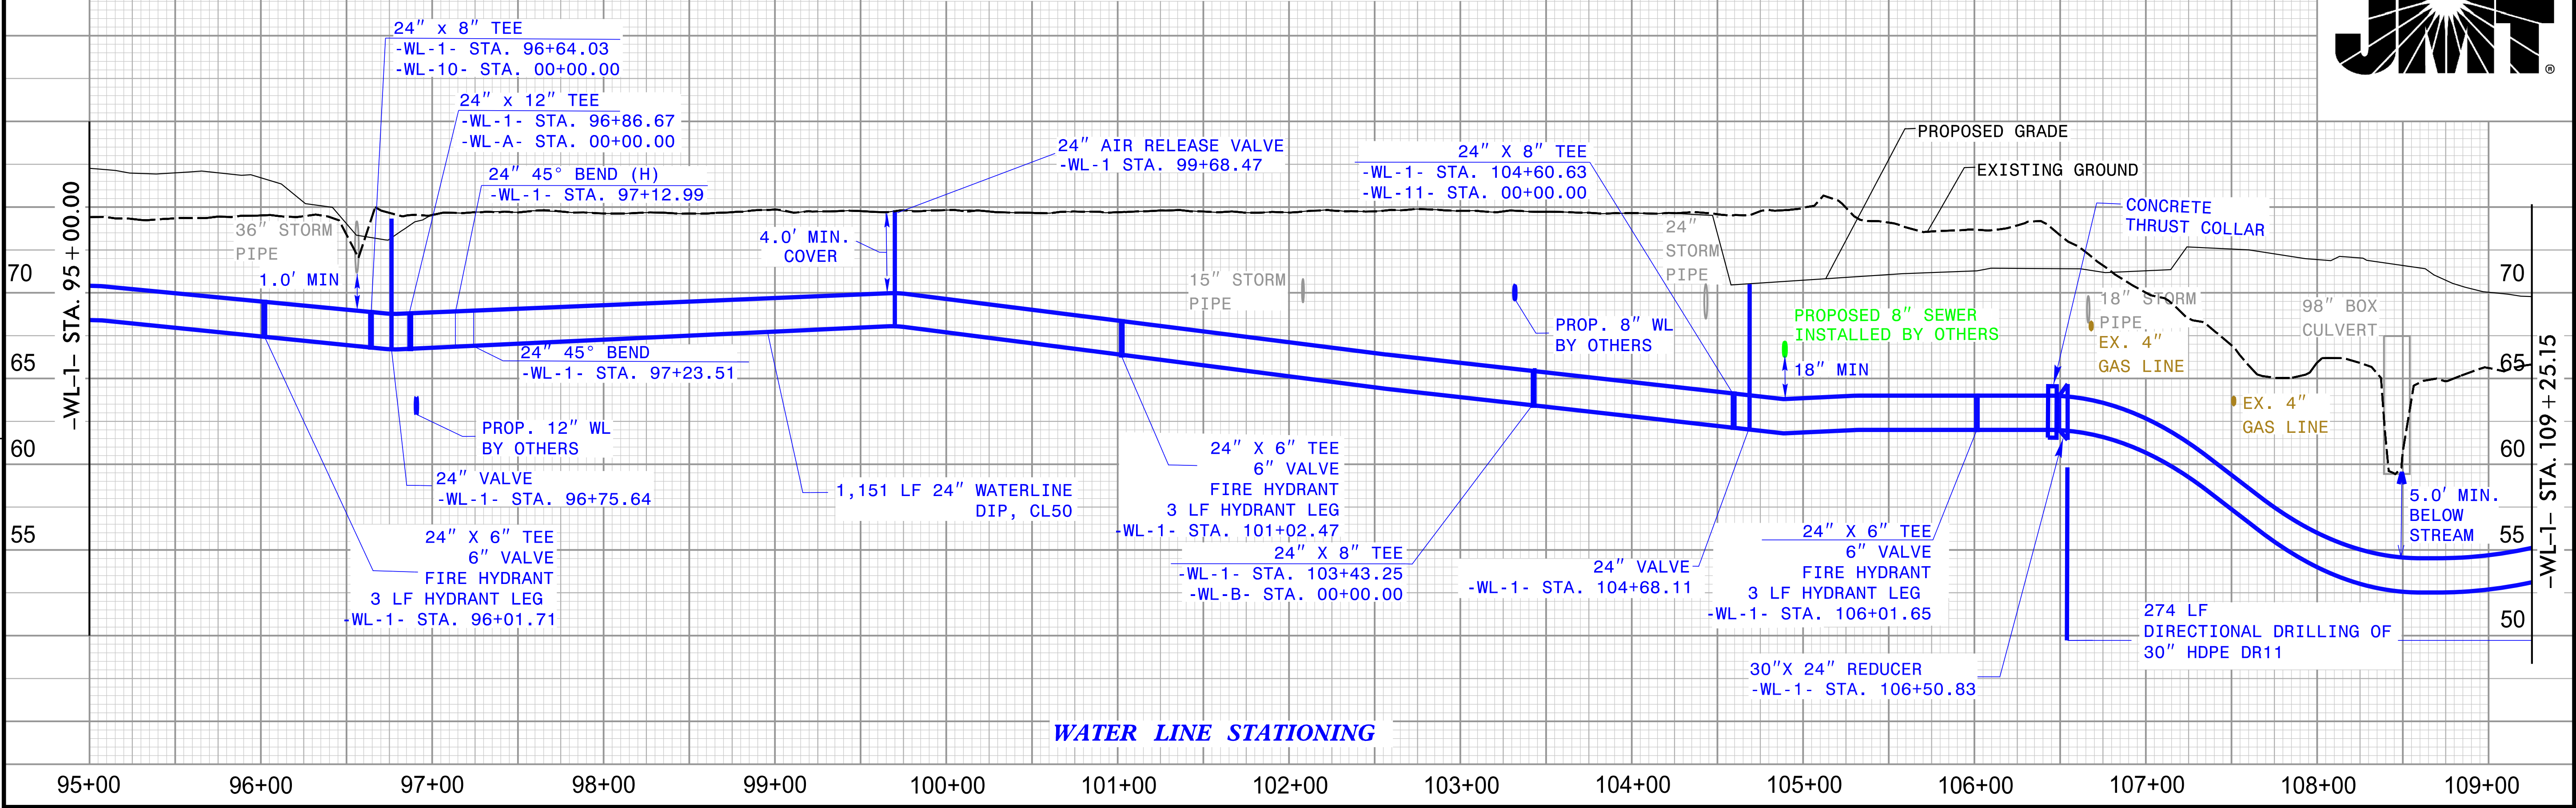


WATER LINE STATIONING




6/3/2025 14:35 PM  
... User: jmt  
... User: jmt




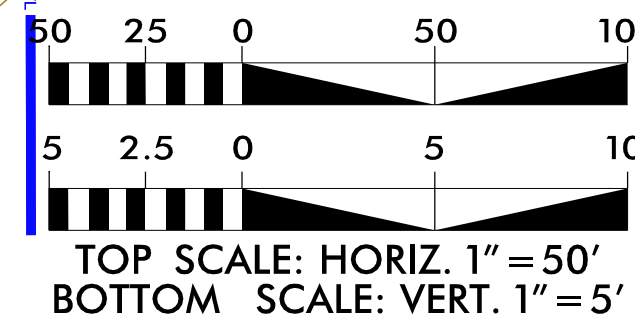



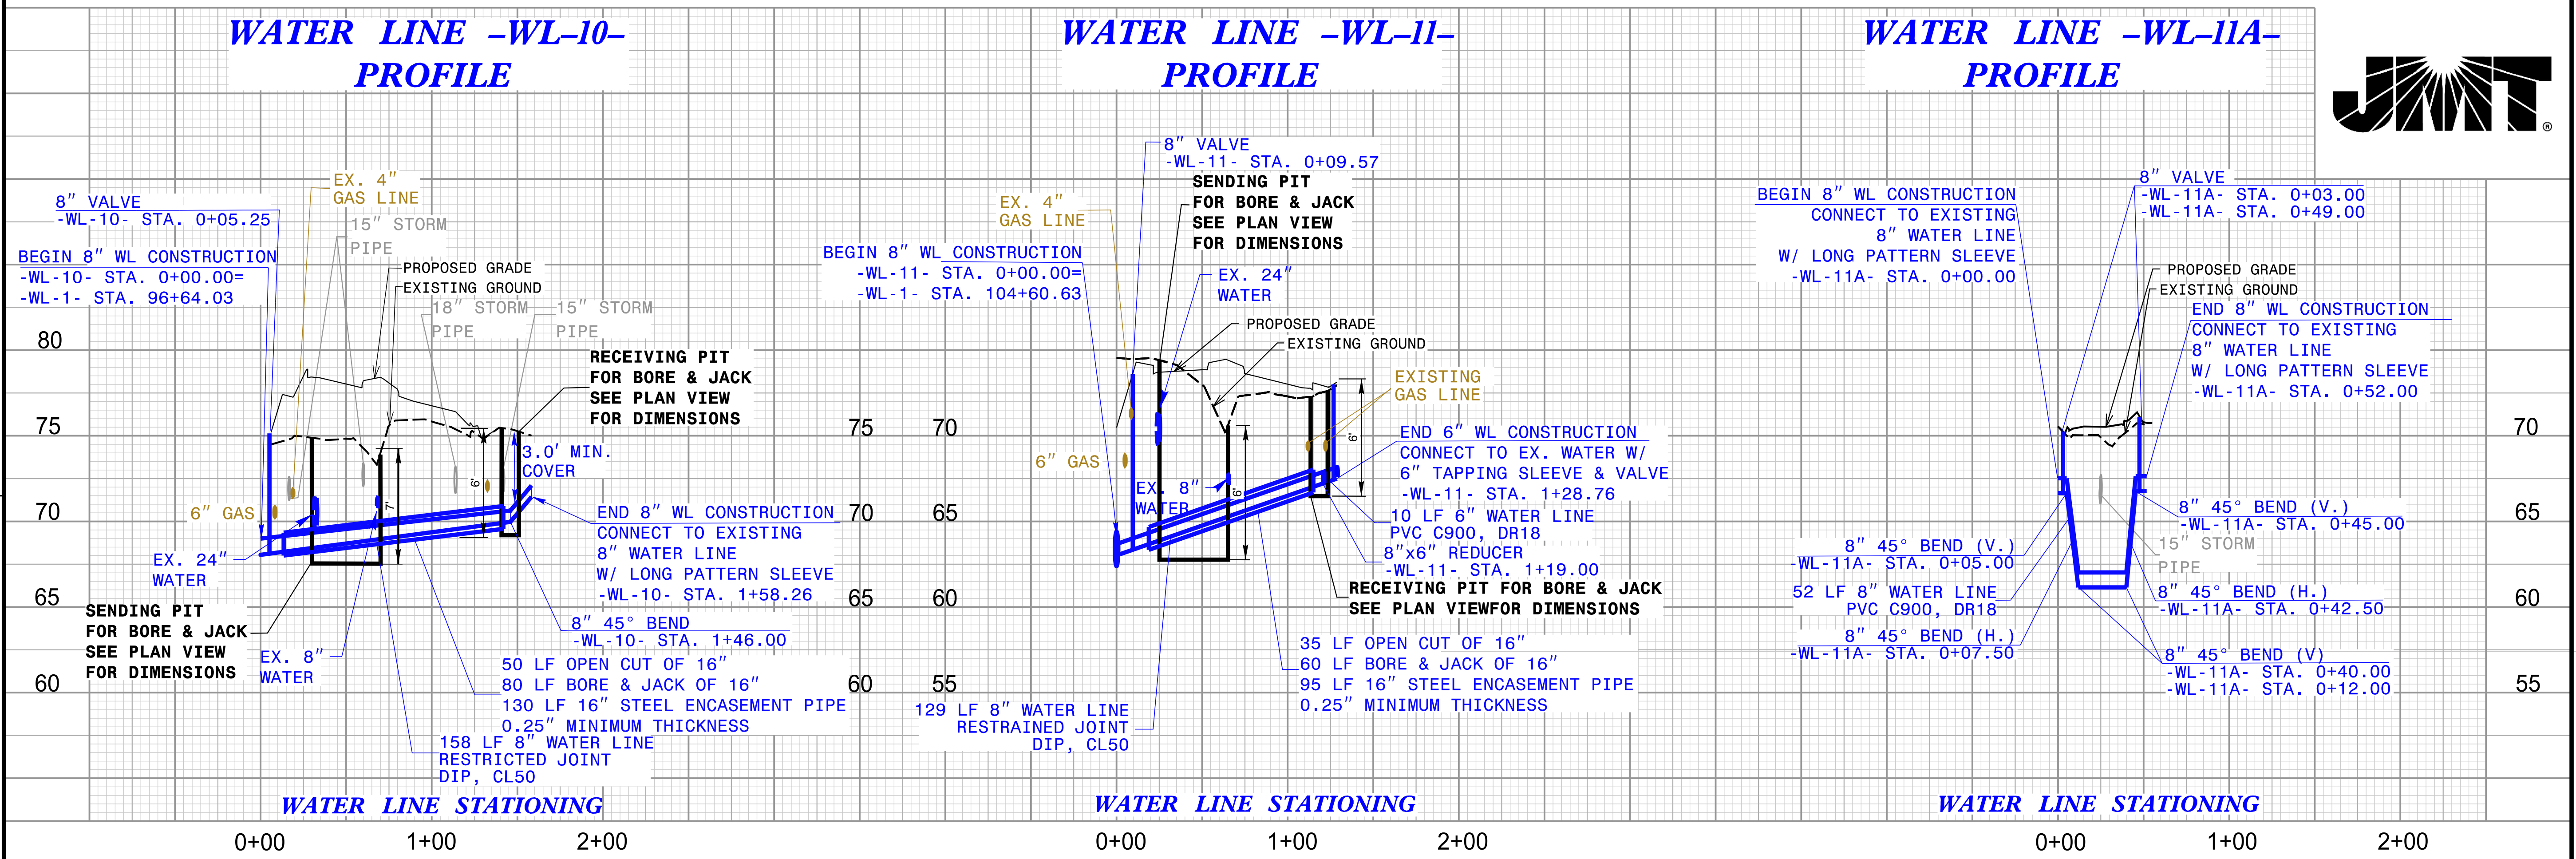



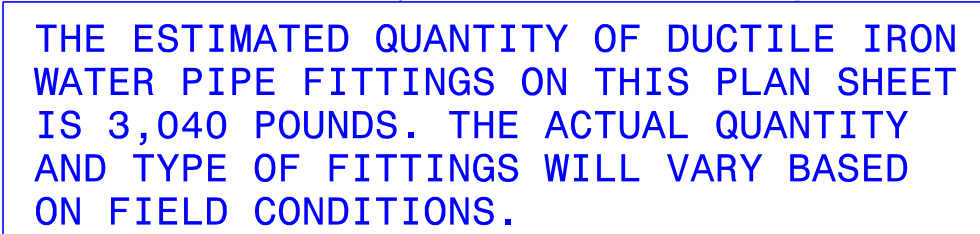




END 2" GL CONSTRUCTION  
CONNECT TO 2" PE  
EXISTING GAS LINE AT ROW  
-GL-13- STA. 1+18.81

**PITT COUNTY**

|                                                                            |  |                                    |  |
|----------------------------------------------------------------------------|--|------------------------------------|--|
| PROJECT REFERENCE NO.                                                      |  | SHEET NO.                          |  |
| U-5875                                                                     |  | UC-12C                             |  |
| DESIGNED BY: SSD                                                           |  |                                    |  |
| DRAWN BY: ND                                                               |  |                                    |  |
| CHECKED BY: JDN                                                            |  |                                    |  |
| APPROVED BY: MUP                                                           |  |                                    |  |
| REVISED:                                                                   |  |                                    |  |
| NORTH CAROLINA<br>DEPARTMENT OF<br>TRANSPORTATION                          |  |                                    |  |
| UTILITIES ENGINEERING SEC.<br>PHONE: (919) 707-6690<br>FAX: (919) 250-4151 |  | UTILITY CONSTRUCTION<br>PLANS ONLY |  |

DOCUMENT NOT CONSIDERED FINAL  
UNTIL ALL SIGNATURES ARE COMPLETED




UTILITY CONSTRUCTION

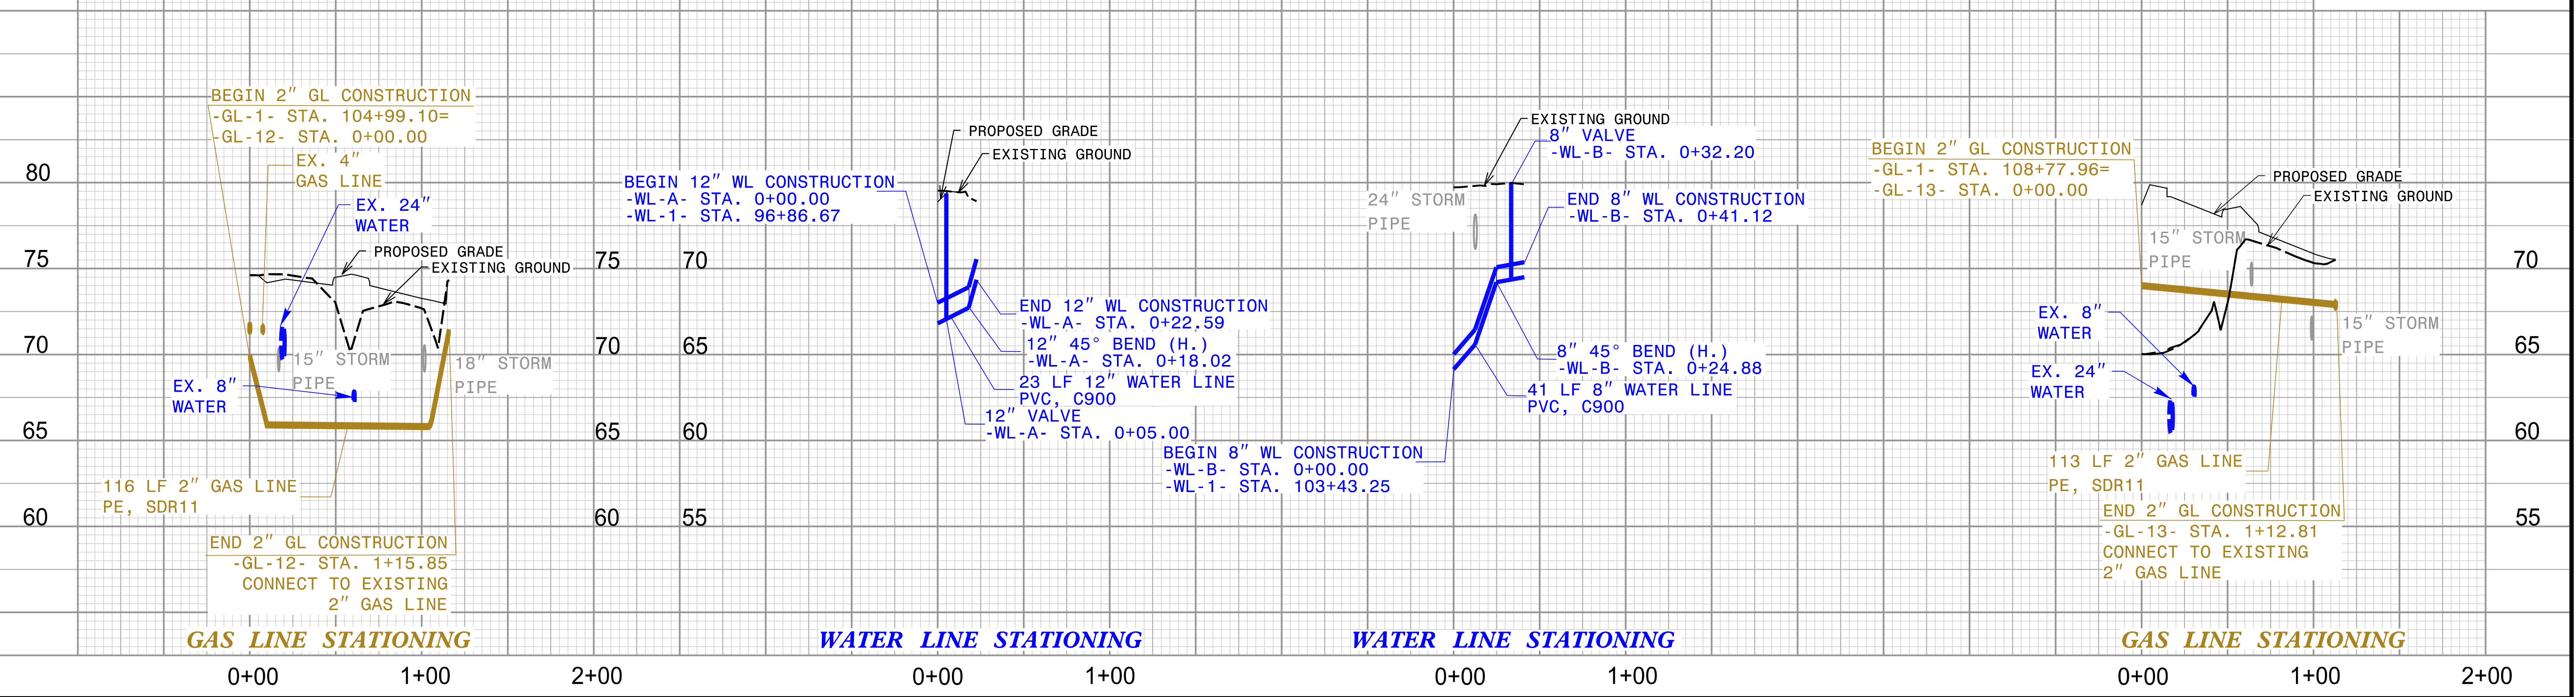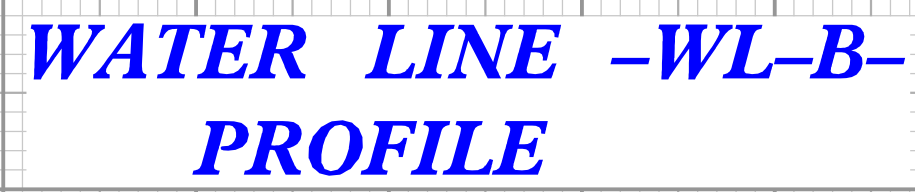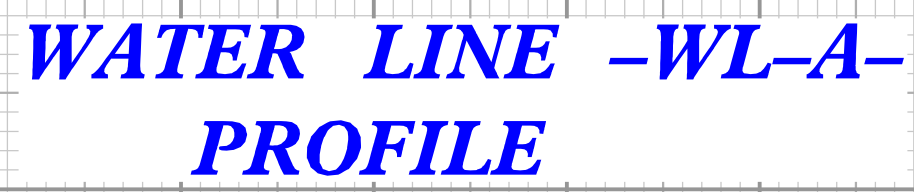

6/9/2025 3:12:46 PM  
... \U-5875-UTL\_UC-12C\_W AND G.dgn  
User:nnldominguez






THE ESTIMATED QUANTITY OF DUCTILE IRON  
WATER PIPE FITTINGS ON THIS PLAN SHEET  
IS 2,935 POUNDS. THE ACTUAL QUANTITY  
AND TYPE OF FITTINGS WILL VARY BASED  
ON FIELD CONDITIONS.

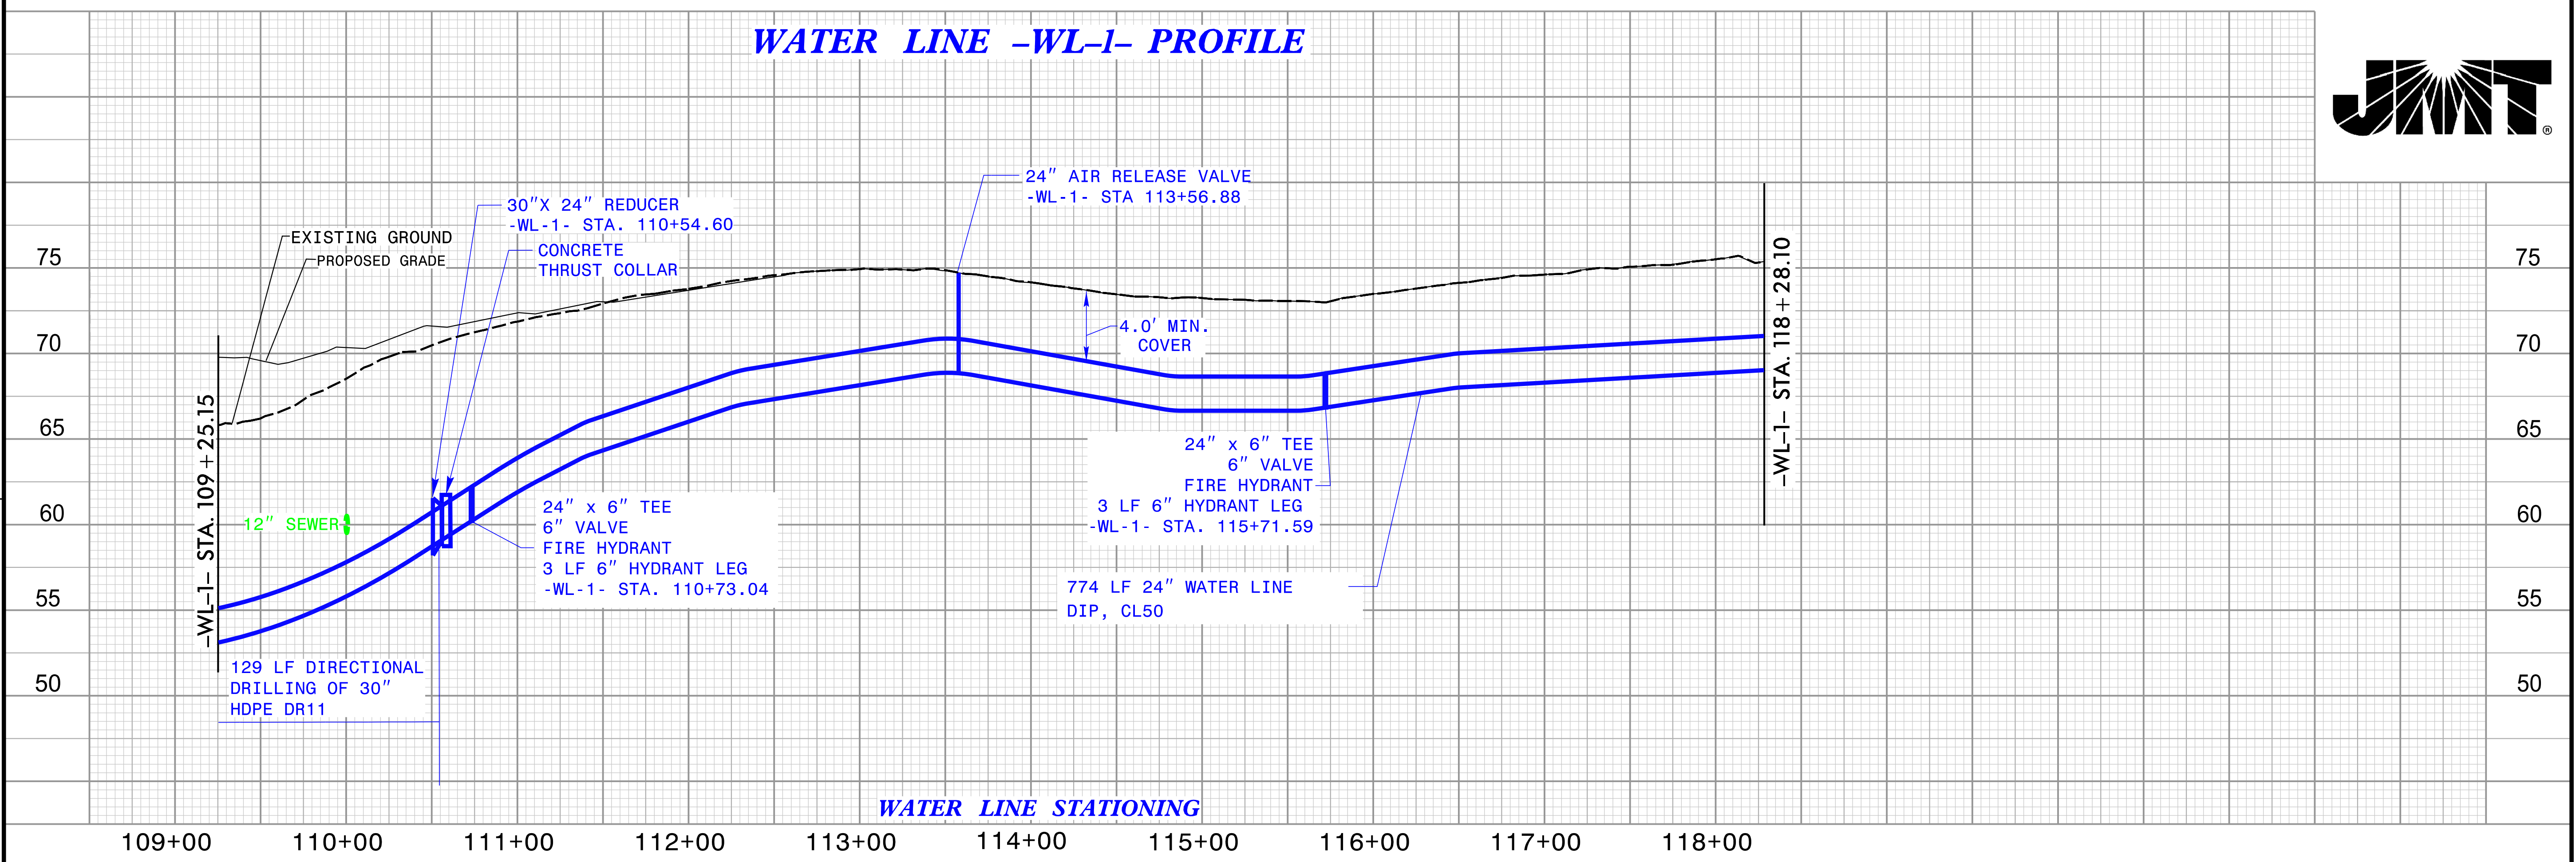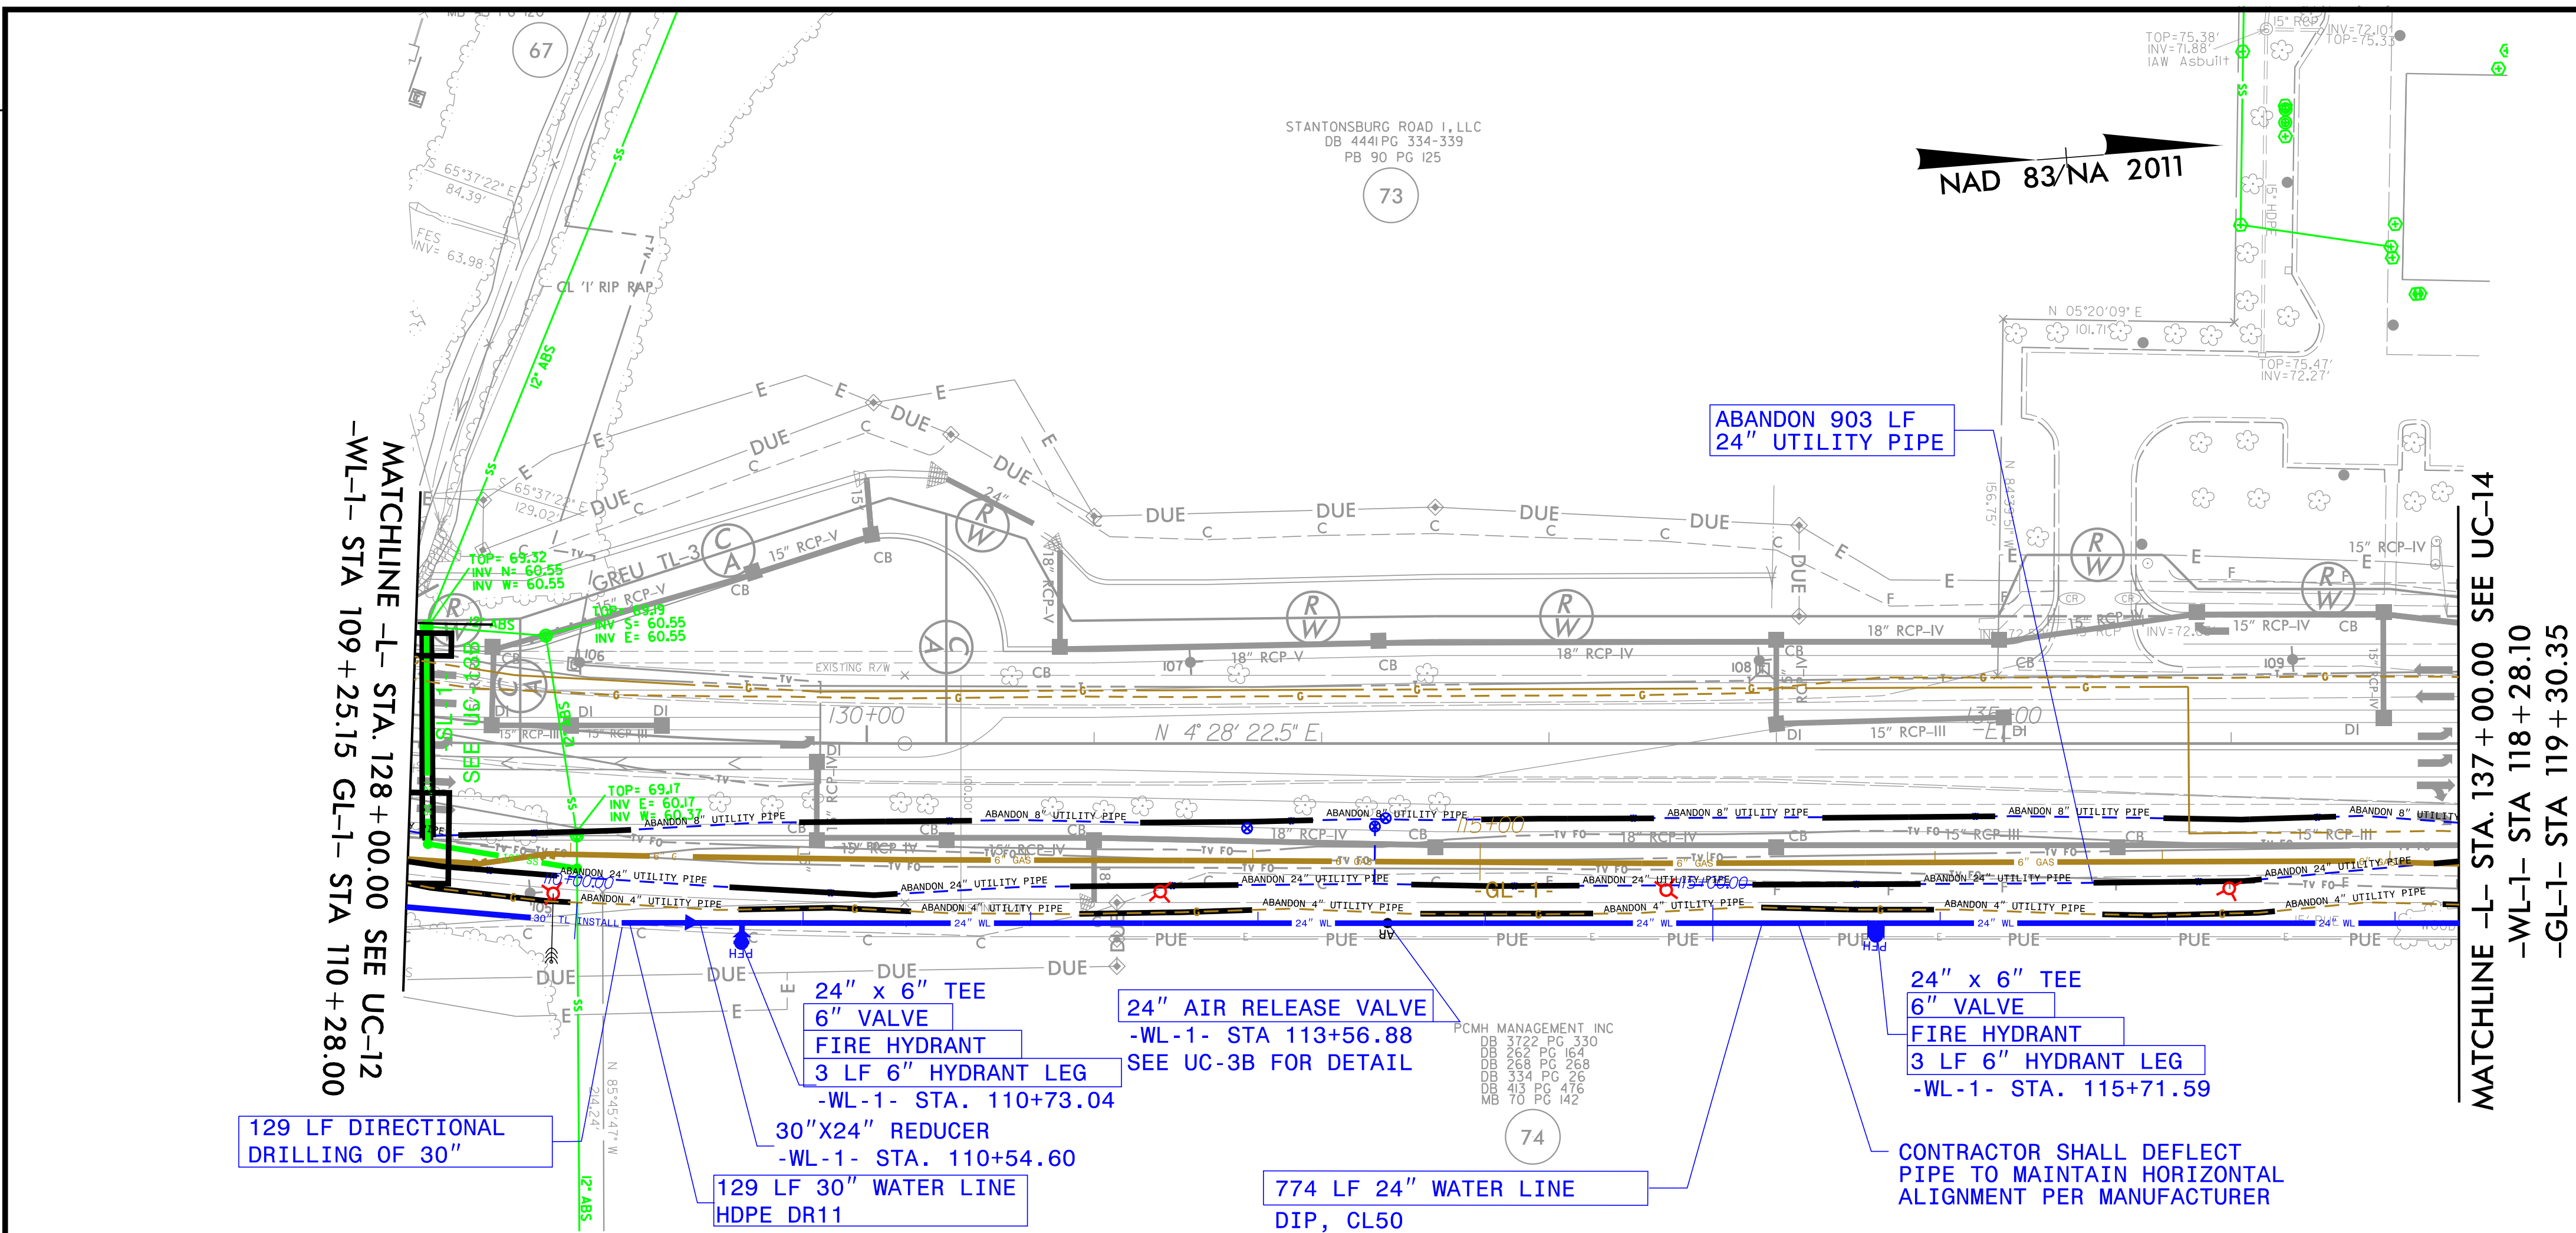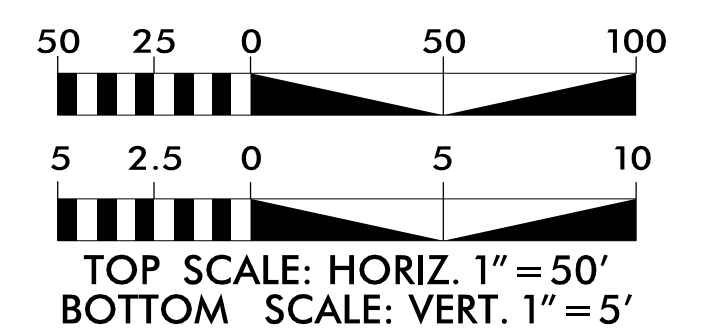

5/6/2025 11:30:58 AM  
... \U-5875-UTL-UC-13-W AND G.dgn  
User:nndominguez



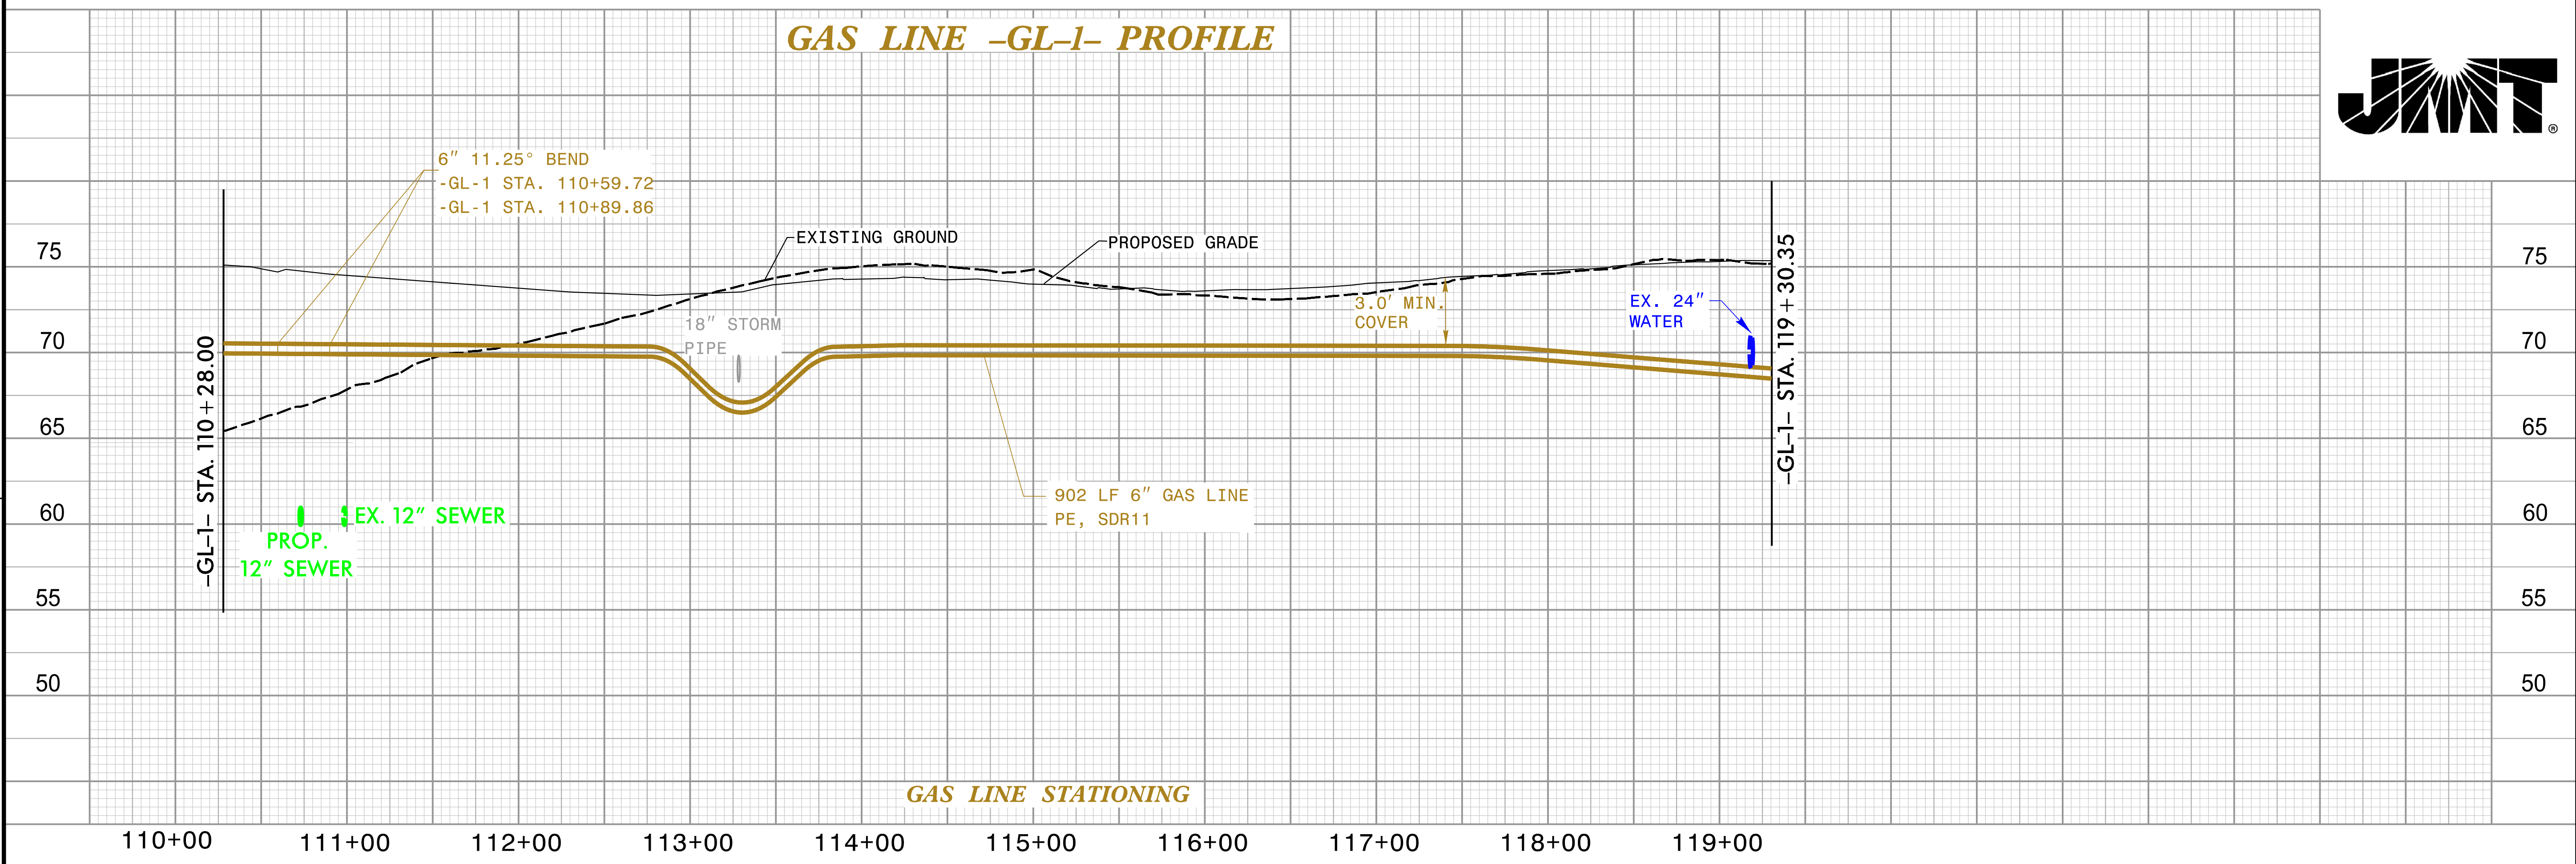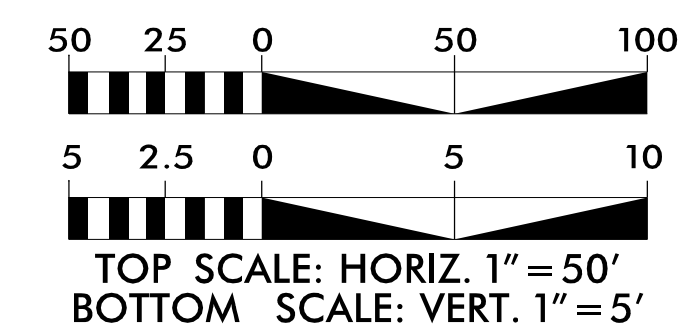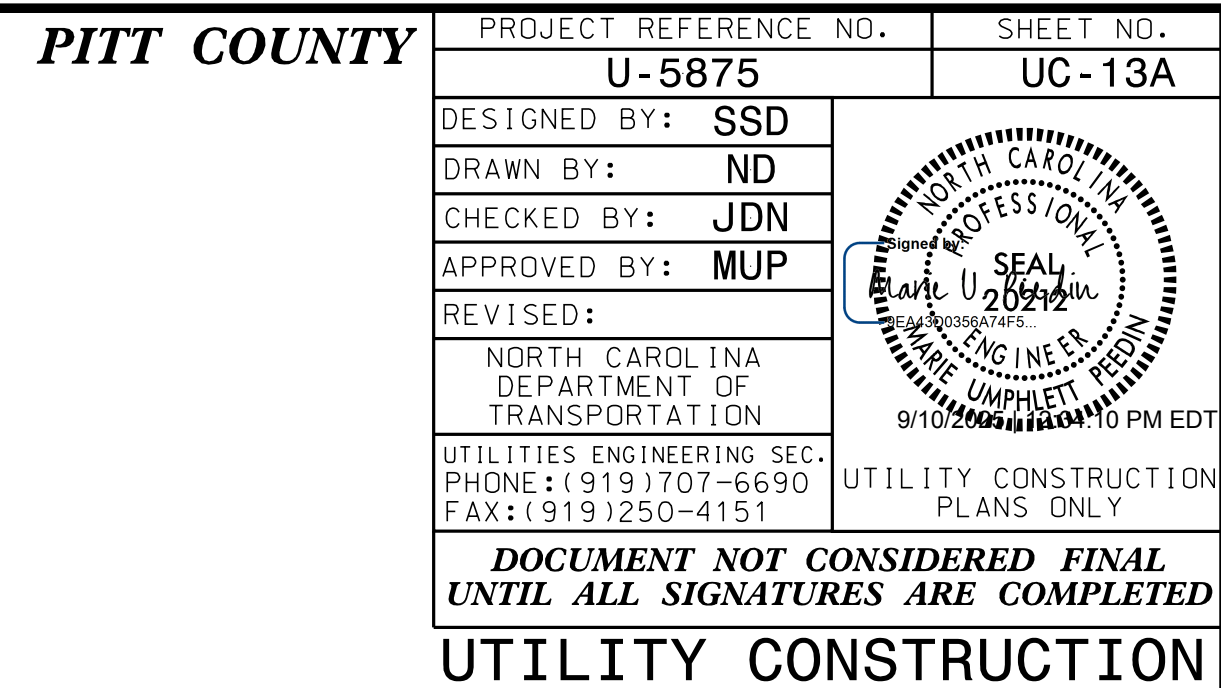







50 25 0 50 100

5 2.5 0 5 10

TOP SCALE: HORIZ. 1" = 50'


BOTTOM SCALE: VERT. 1" = 5'

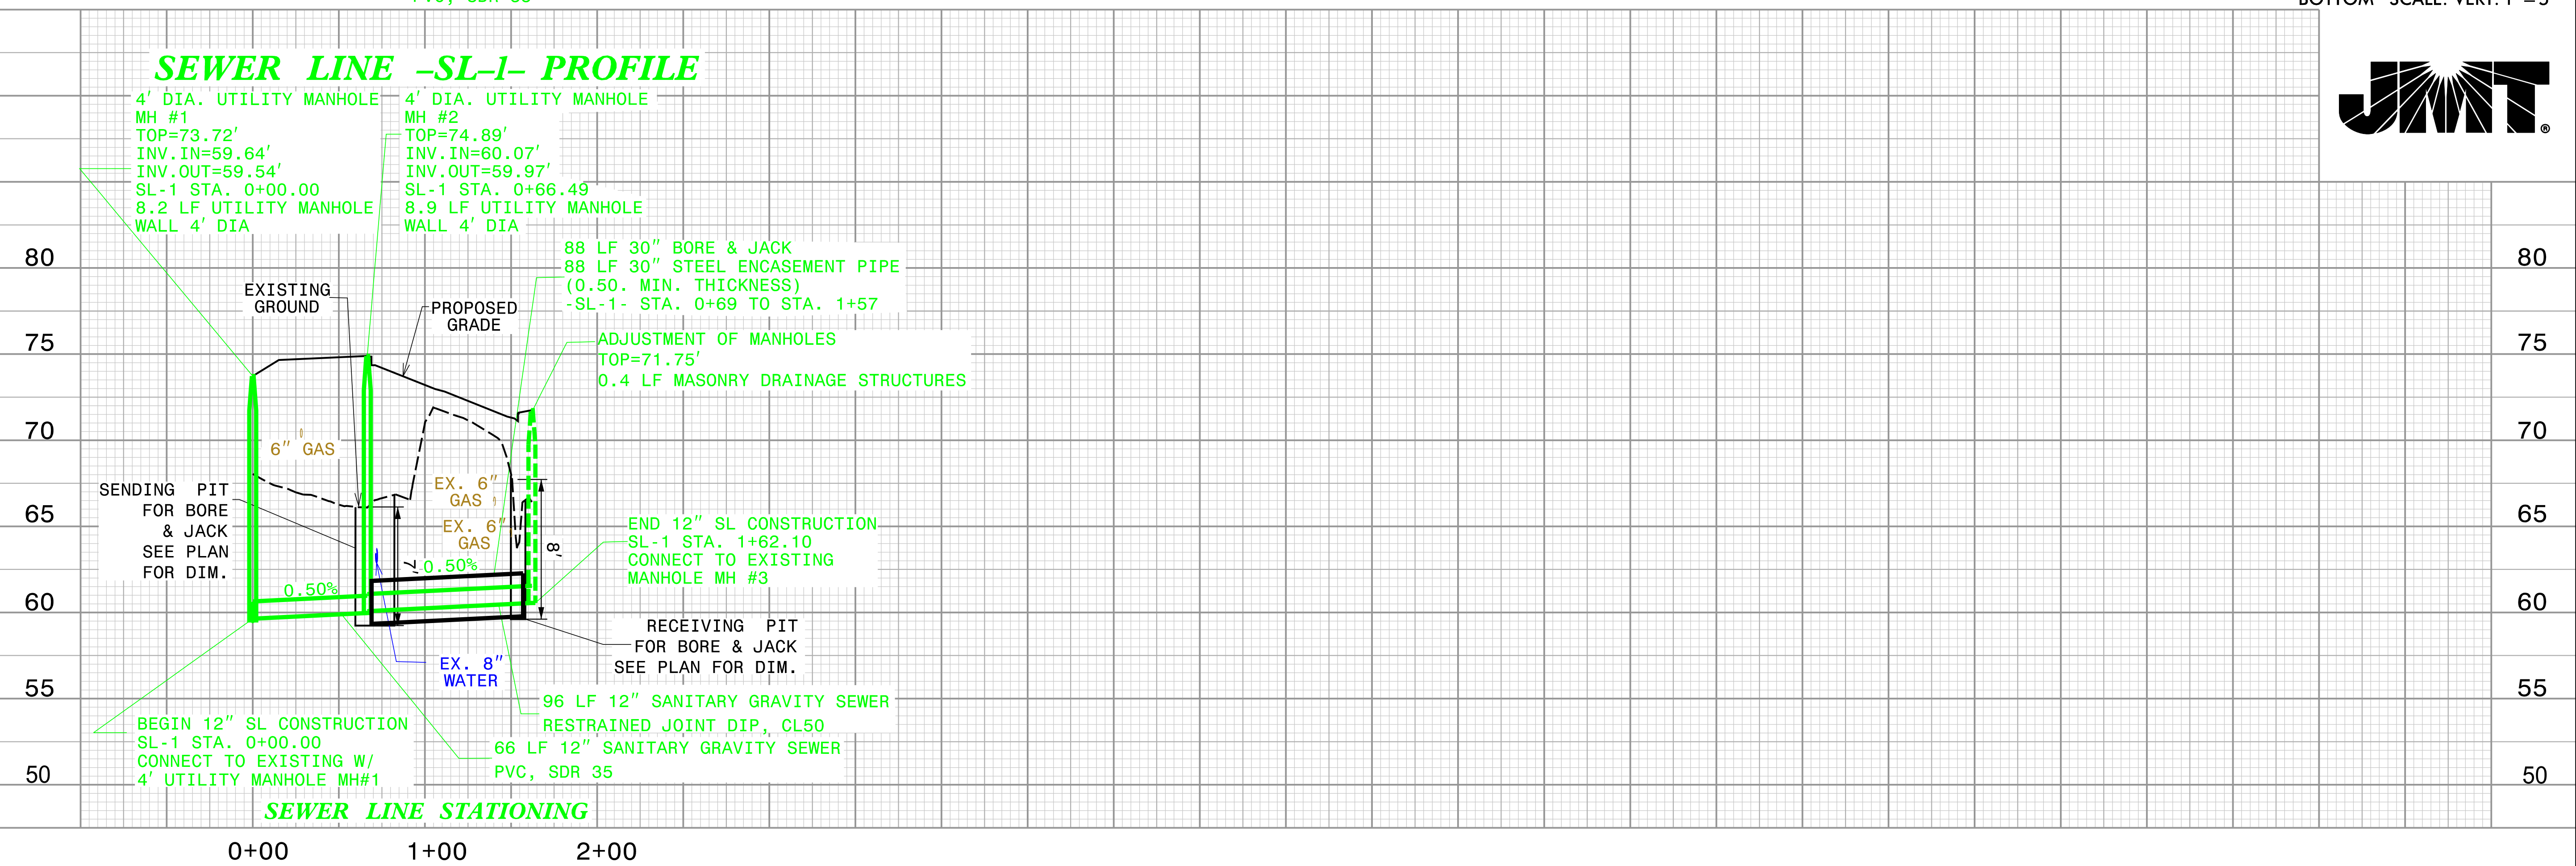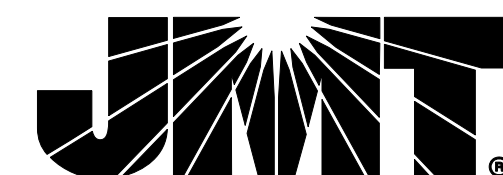





DOCUMENT NOT CONSIDERED FINAL  
UNTIL ALL SIGNATURES ARE COMPLETED

UTILITY CONSTRUCTION

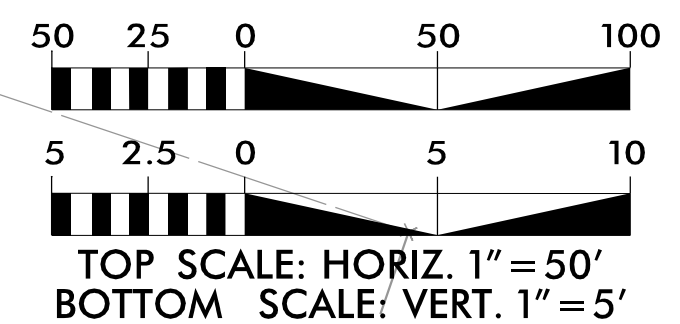





|                                                                            |  |                     |
|----------------------------------------------------------------------------|--|---------------------|
| PROJECT REFERENCE NO.<br>U-5875                                            |  | SHEET NO.<br>UC-14A |
| DESIGNED BY: SSD                                                           |  |                     |
| DRAWN BY: ND                                                               |  |                     |
| CHECKED BY: JDN                                                            |  |                     |
| APPROVED BY: MUP                                                           |  |                     |
| REVISED:                                                                   |  |                     |
| NORTH CAROLINA<br>DEPARTMENT OF<br>TRANSPORTATION                          |  |                     |
| UTILITIES ENGINEERING SEC.<br>PHONE: (919) 707-6690<br>FAX: (919) 250-4151 |  |                     |
| UTILITY CONSTRUCTION<br>PLANS ONLY                                         |  |                     |
| DOCUMENT NOT CONSIDERED FINAL<br>UNTIL ALL SIGNATURES ARE COMPLETED        |  |                     |
| UTILITY CONSTRUCTION                                                       |  |                     |

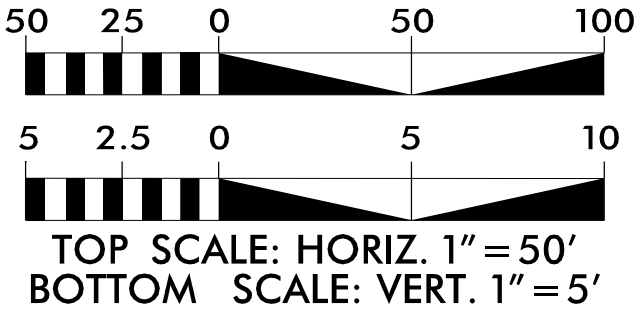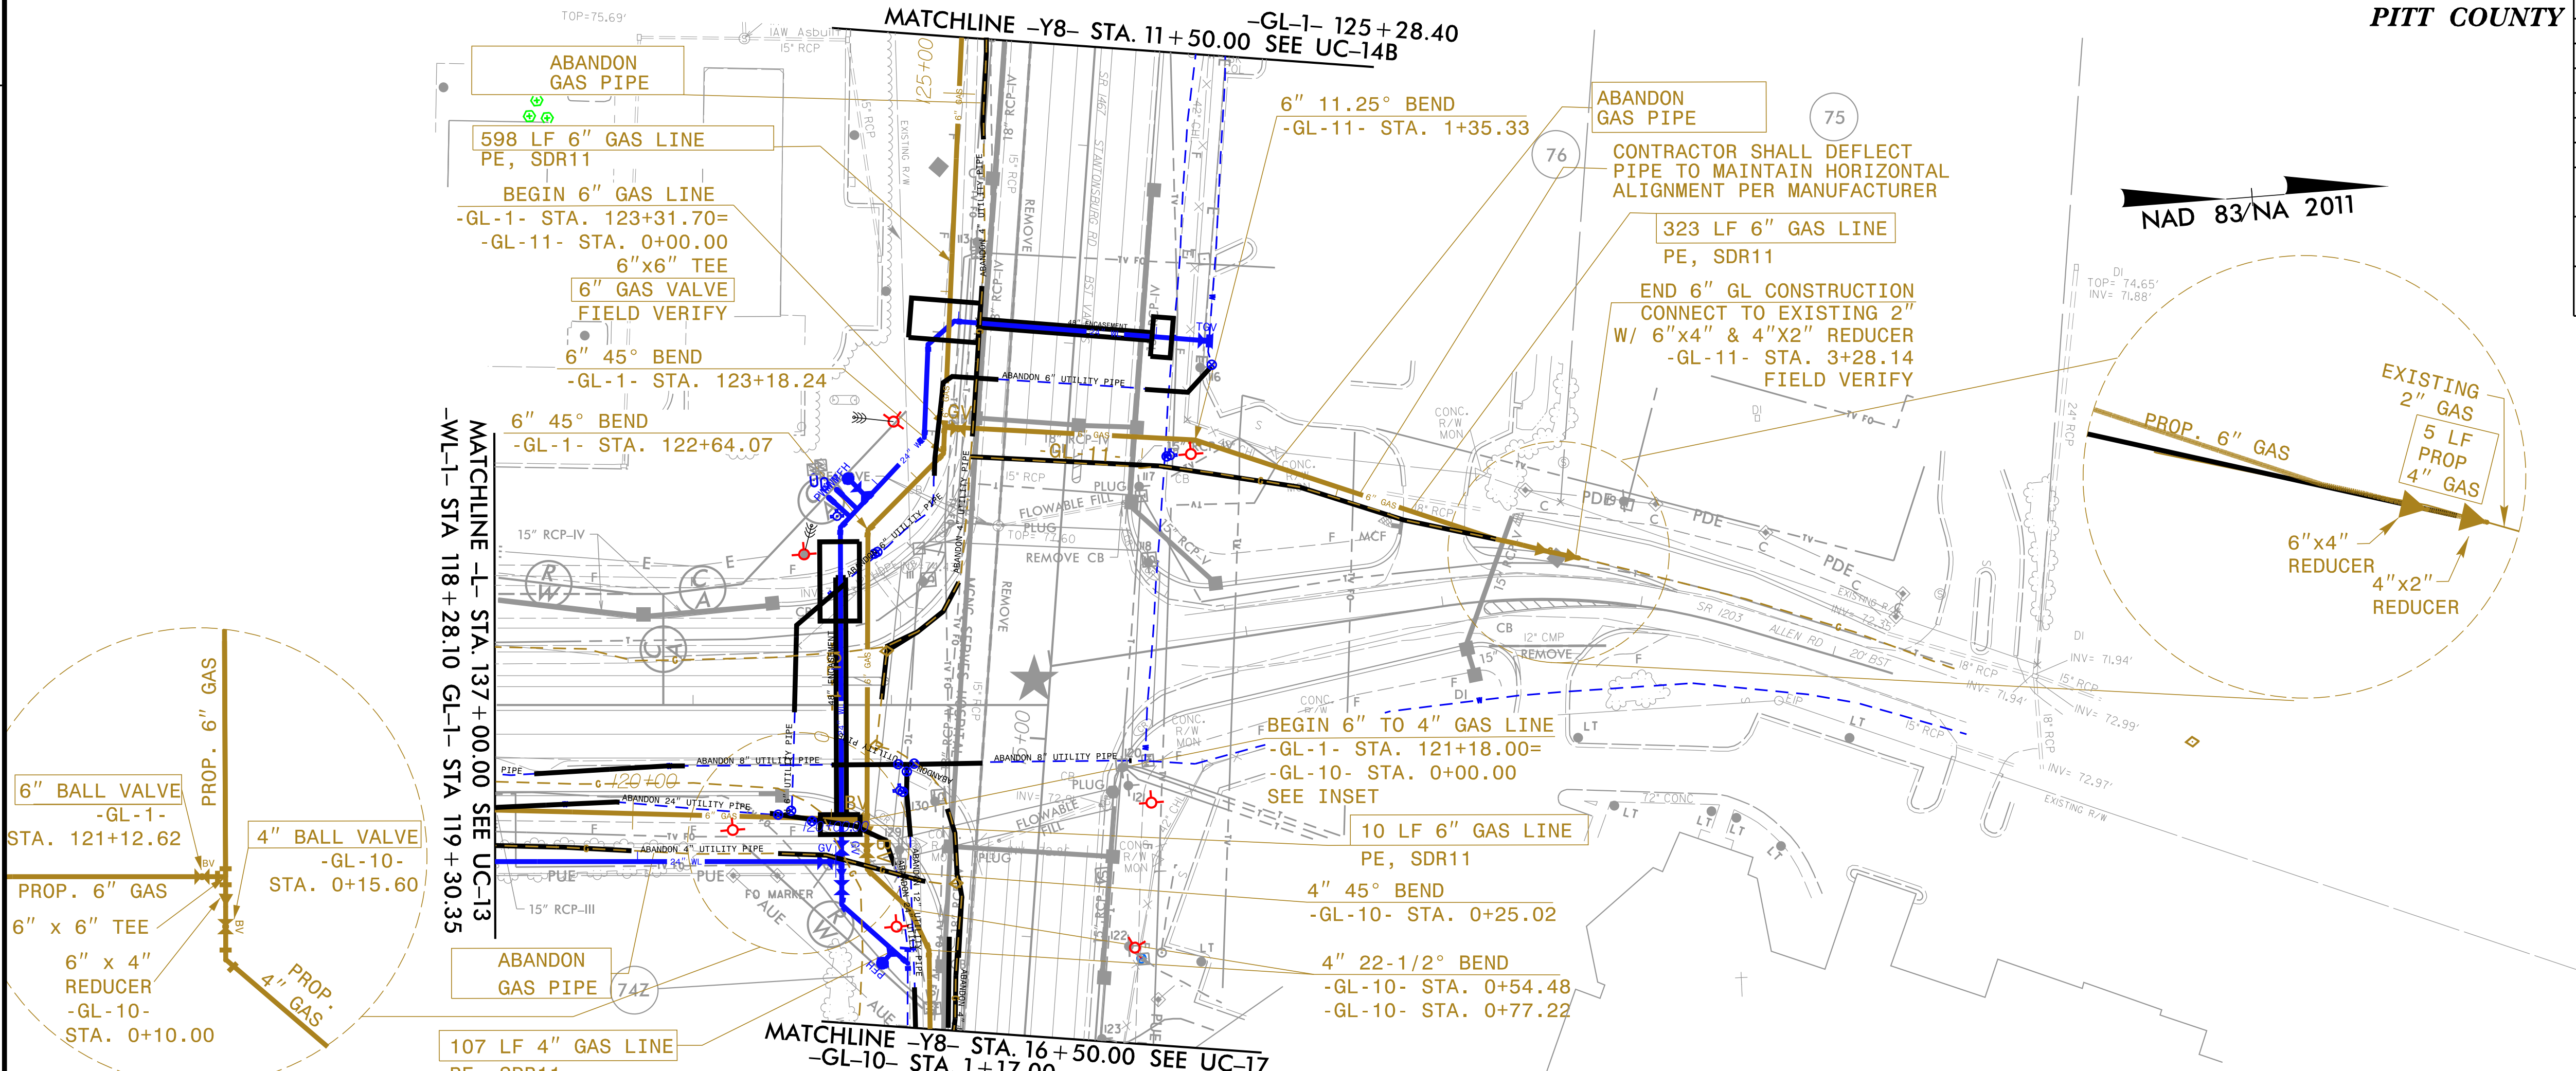

GAS LINE -GL-1- PROFILE


GAS LINE -GL-10- PROFILE



GAS LINE -GL-11- PROFILE

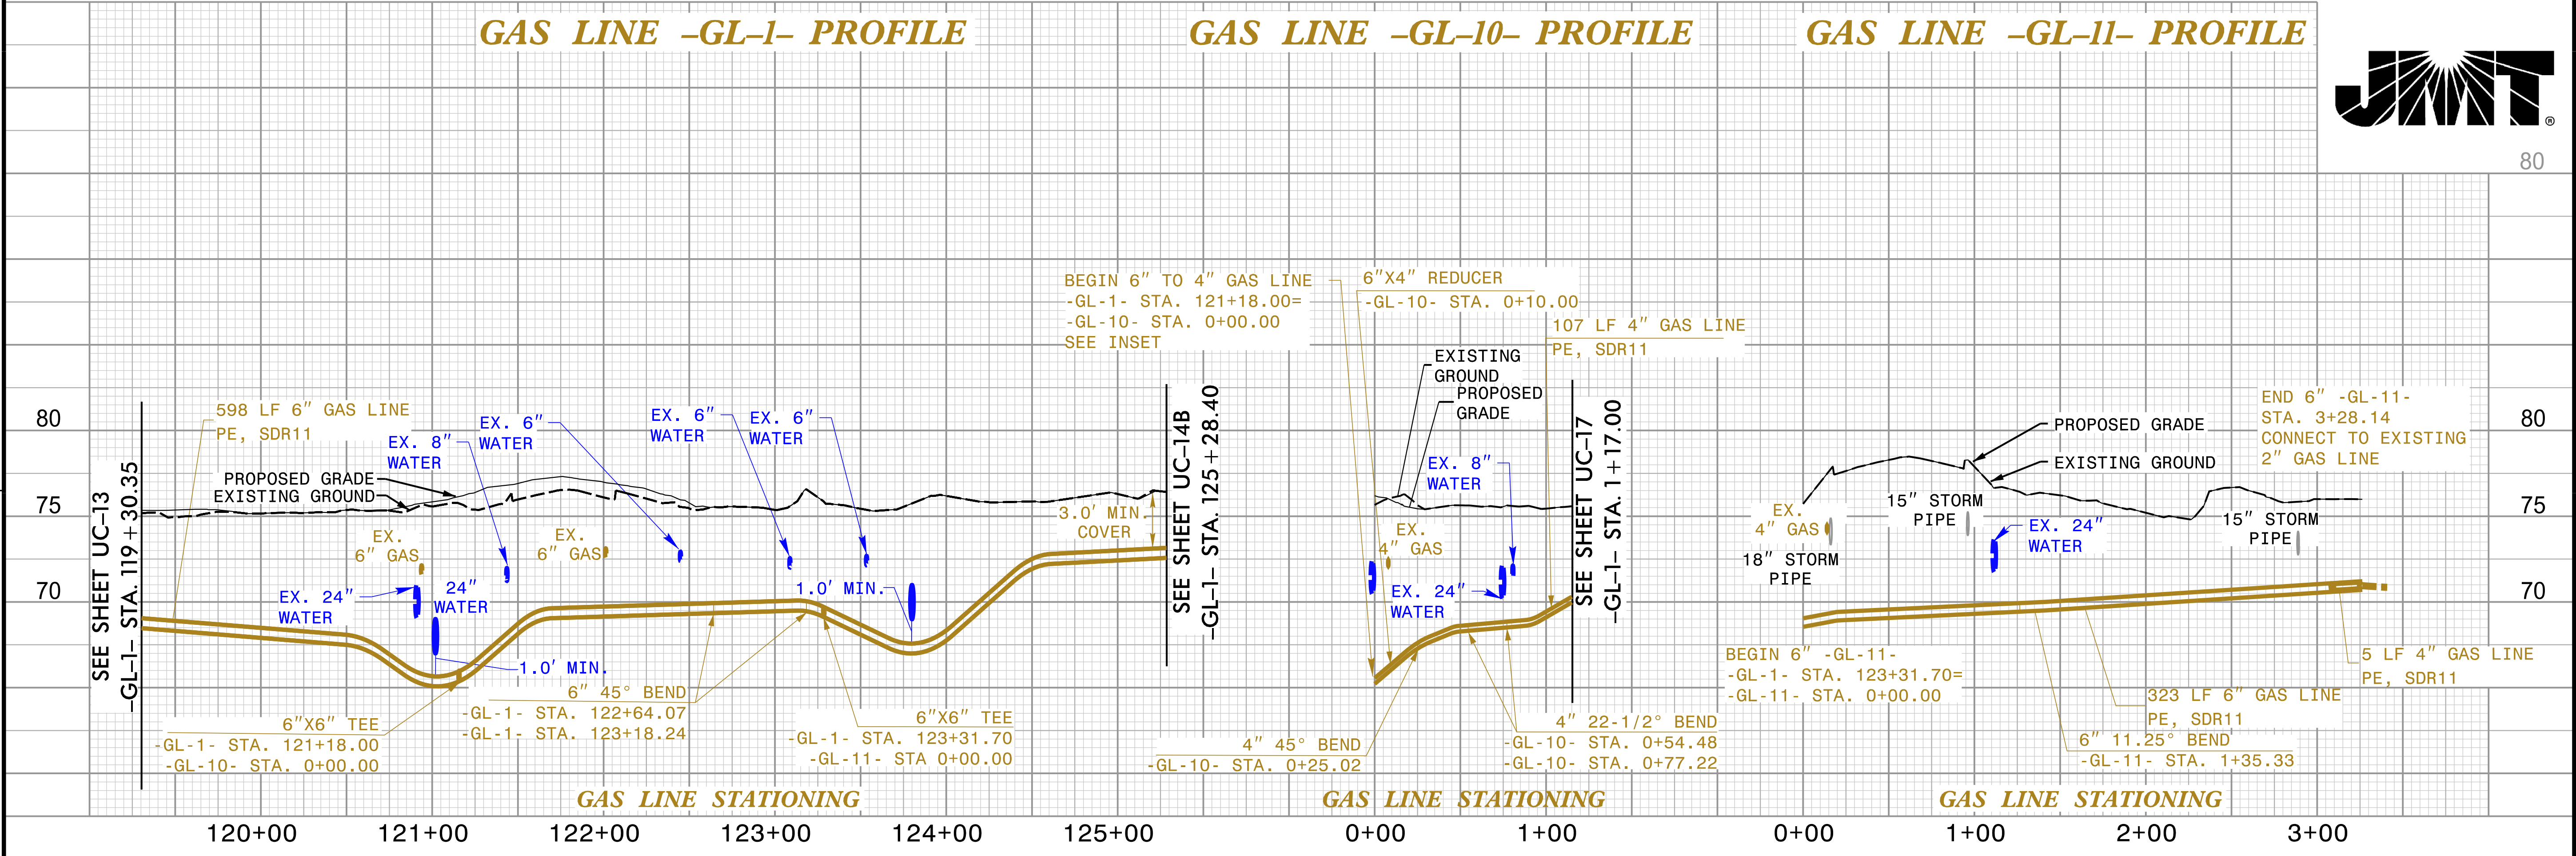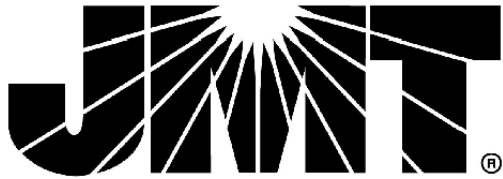





PITT COUNTY
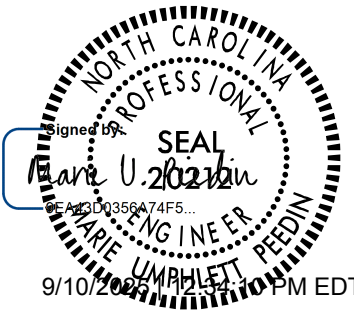
|                                                                             |                                                                                               |                                    |
|-----------------------------------------------------------------------------|-----------------------------------------------------------------------------------------------|------------------------------------|
| PROJECT REFERENCE NO.<br><b>U-5875</b>                                      |                                                                                               | SHEET NO.<br><b>UC-14B</b>         |
| DESIGNED BY: <b>SSD</b>                                                     | <div></div> |                                    |
| DRAWN BY: <b>ND</b>                                                         |                                                                                               |                                    |
| CHECKED BY: <b>JDN</b>                                                      |                                                                                               |                                    |
| APPROVED BY: <b>MUP</b>                                                     |                                                                                               |                                    |
| REVISED:                                                                    |                                                                                               |                                    |
| NORTH CAROLINA<br>DEPARTMENT OF<br>TRANSPORTATION                           |                                                                                               | UTILITY CONSTRUCTION<br>PLANS ONLY |
| <b>DOCUMENT NOT CONSIDERED FINAL<br/>UNTIL ALL SIGNATURES ARE COMPLETED</b> |                                                                                               |                                    |
| <b>UTILITY CONSTRUCTION</b>                                                 |                                                                                               |                                    |

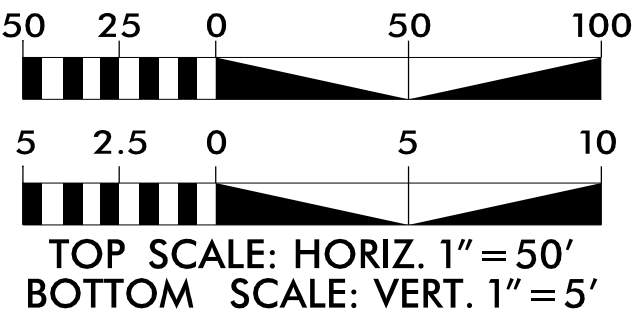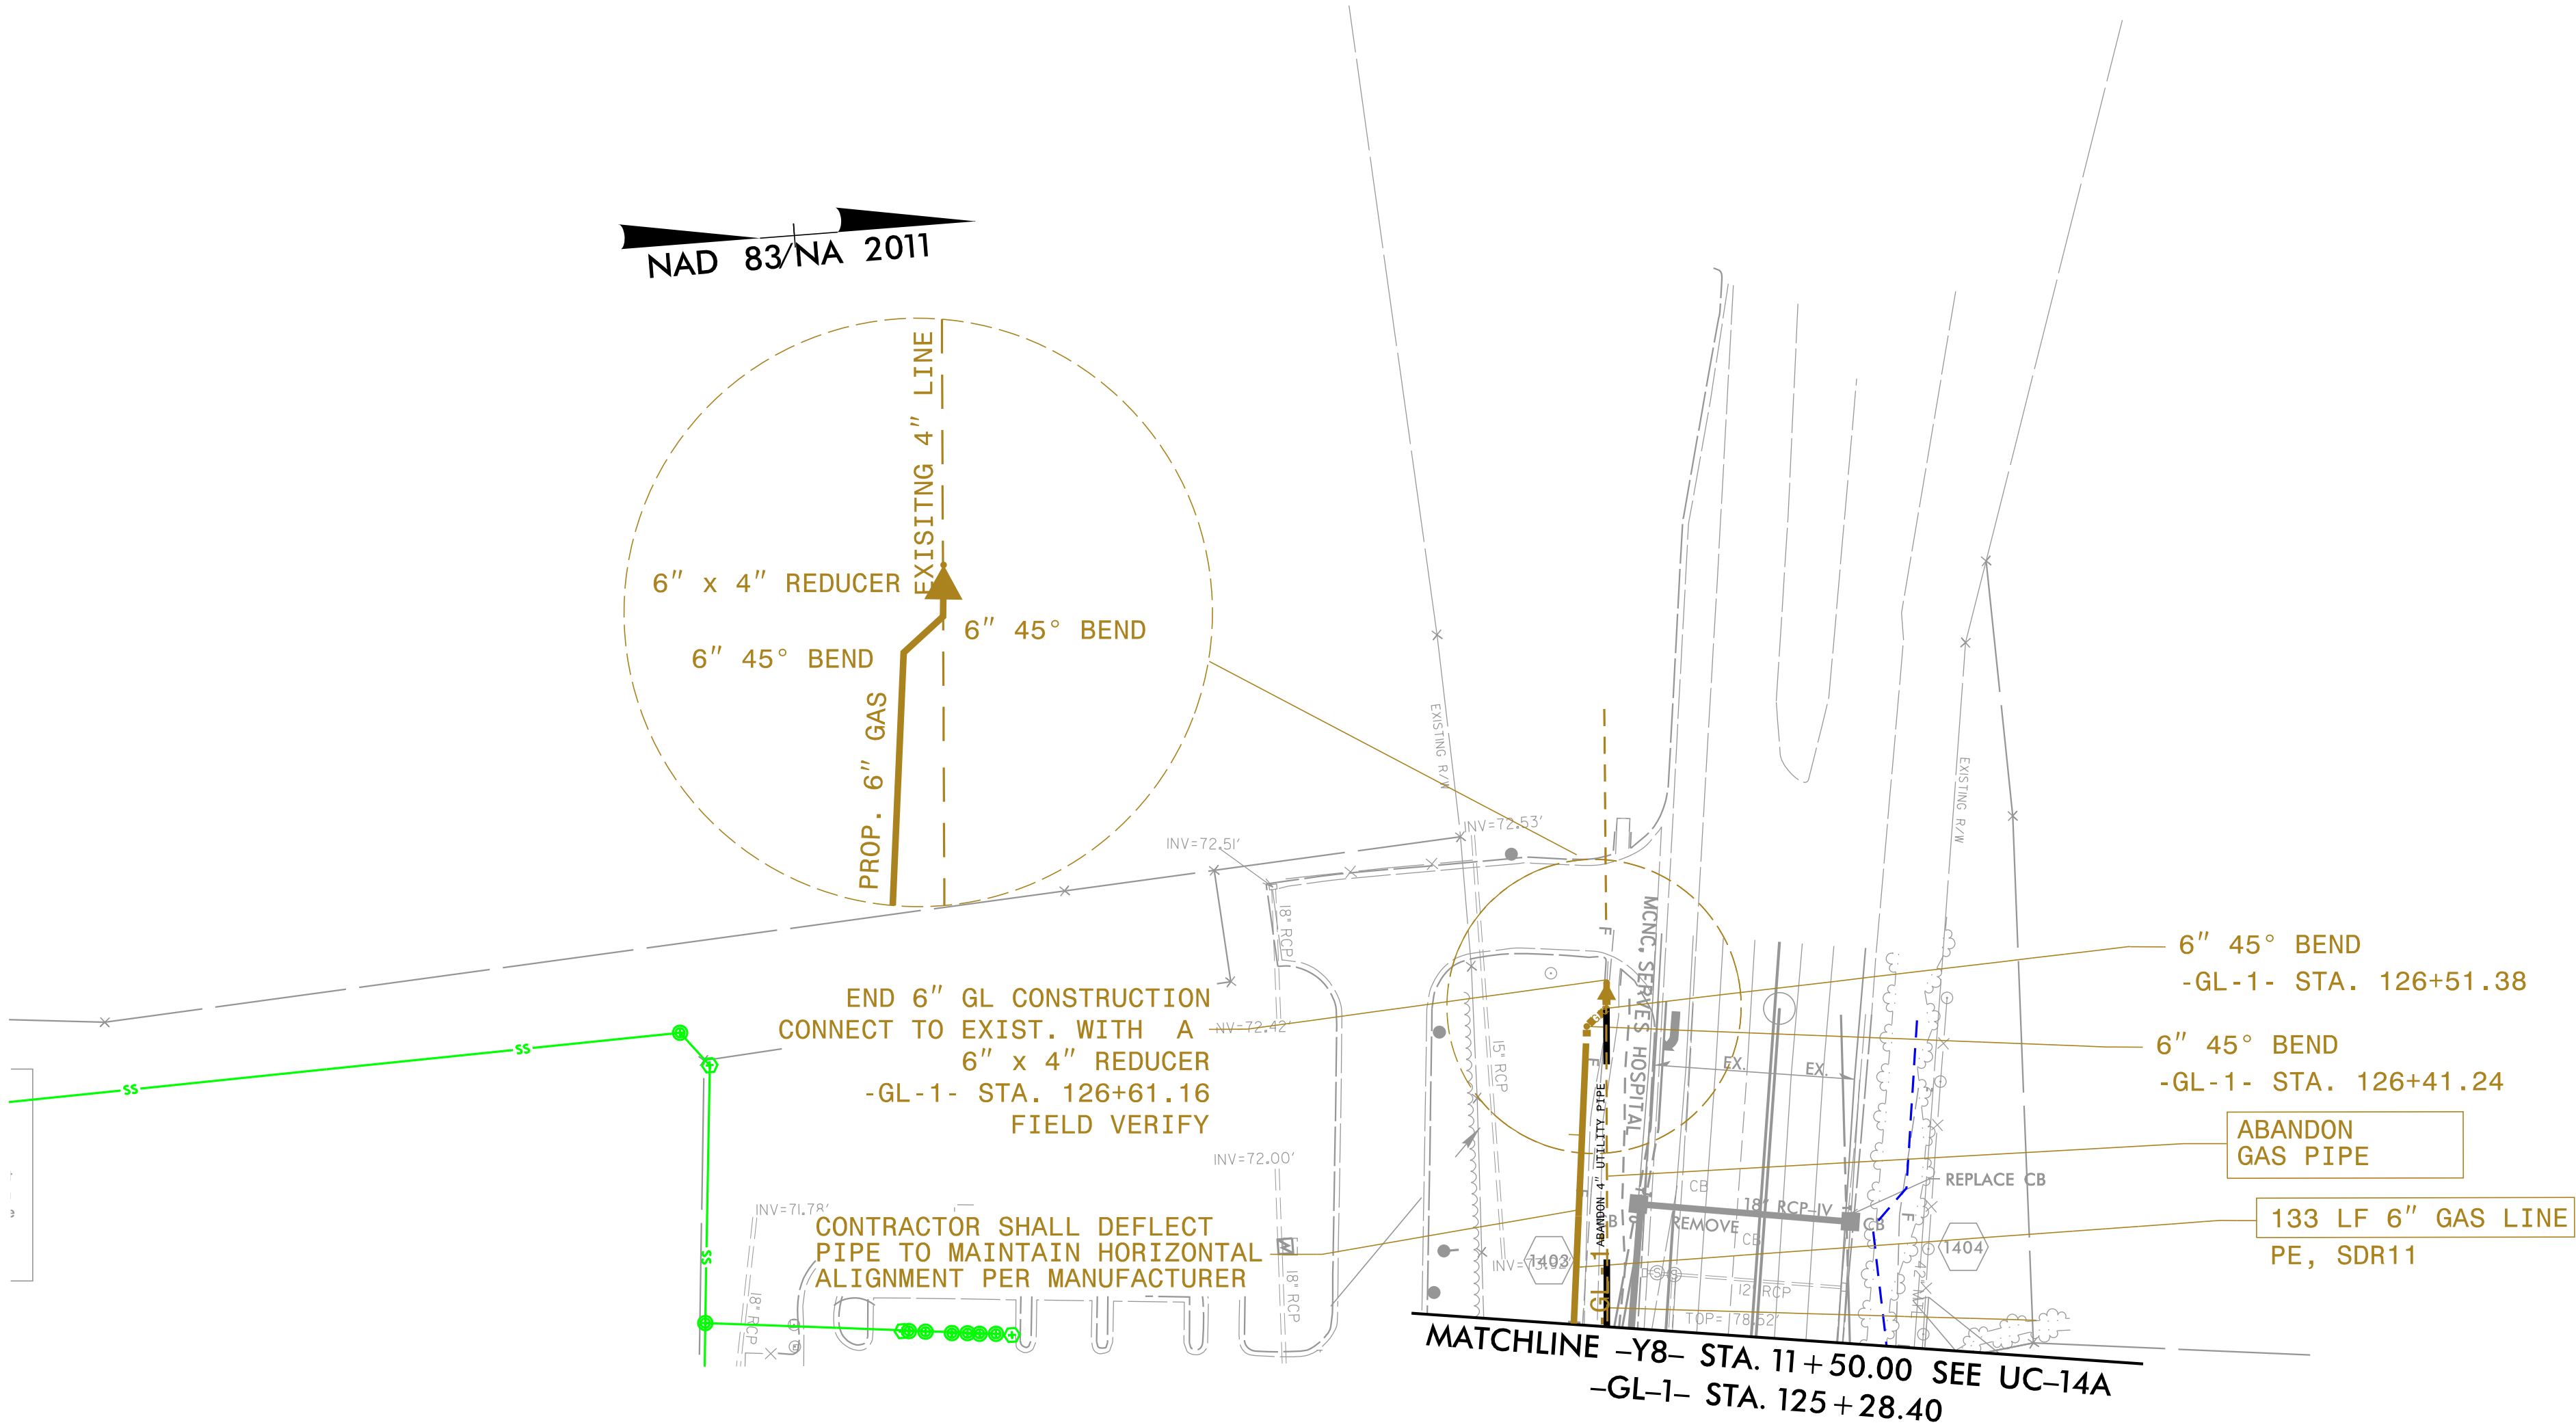

### GAS LINE -GL-1- PROFILE

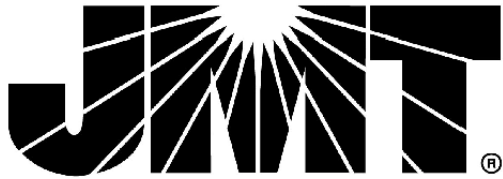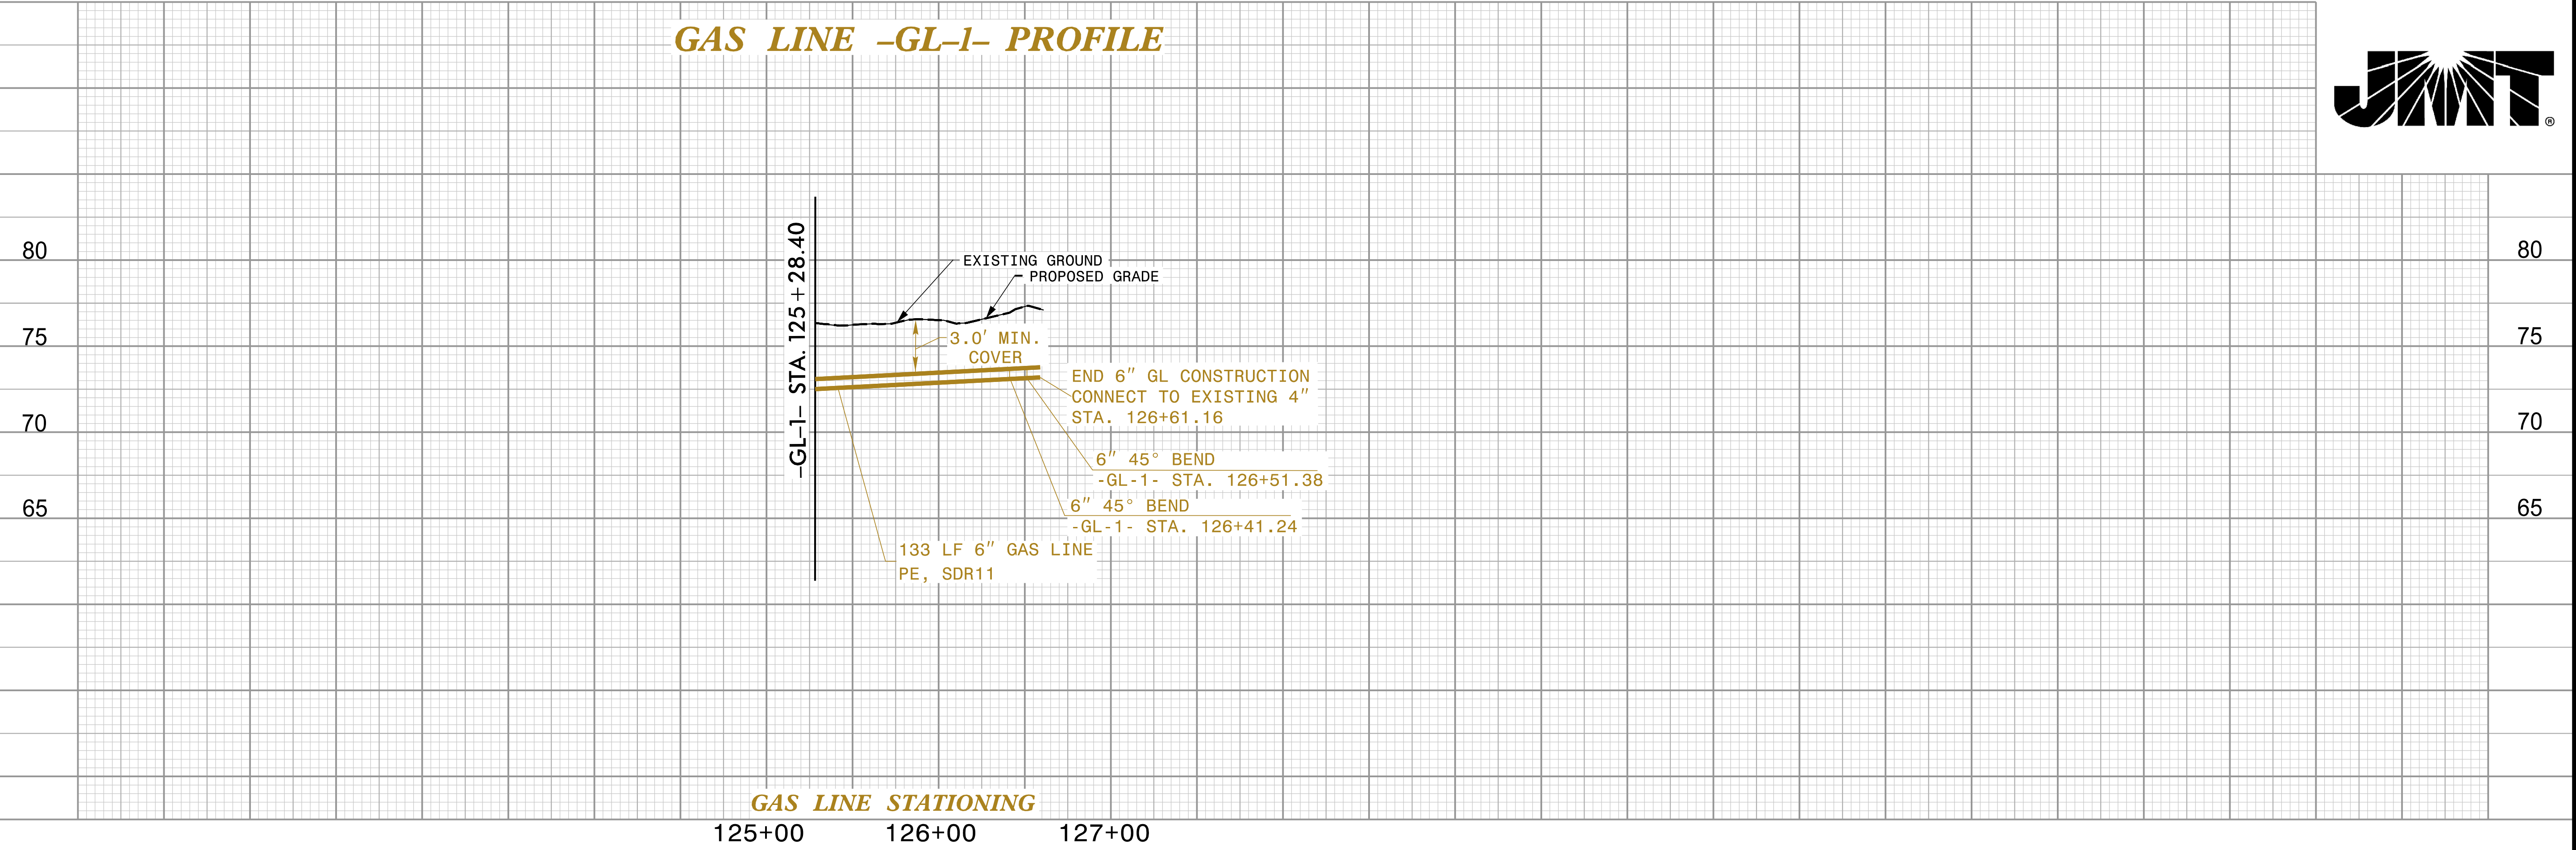








9/10/2009 12:53 PM ED

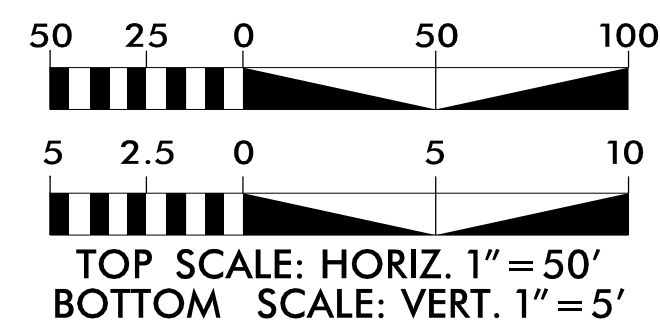



DOCUMENT NOT CONSIDERED FINAL  
UNTIL ALL SIGNATURES ARE COMPLETED

UTILITY CONSTRUCTION

