


TIP PROJECT: U-5875

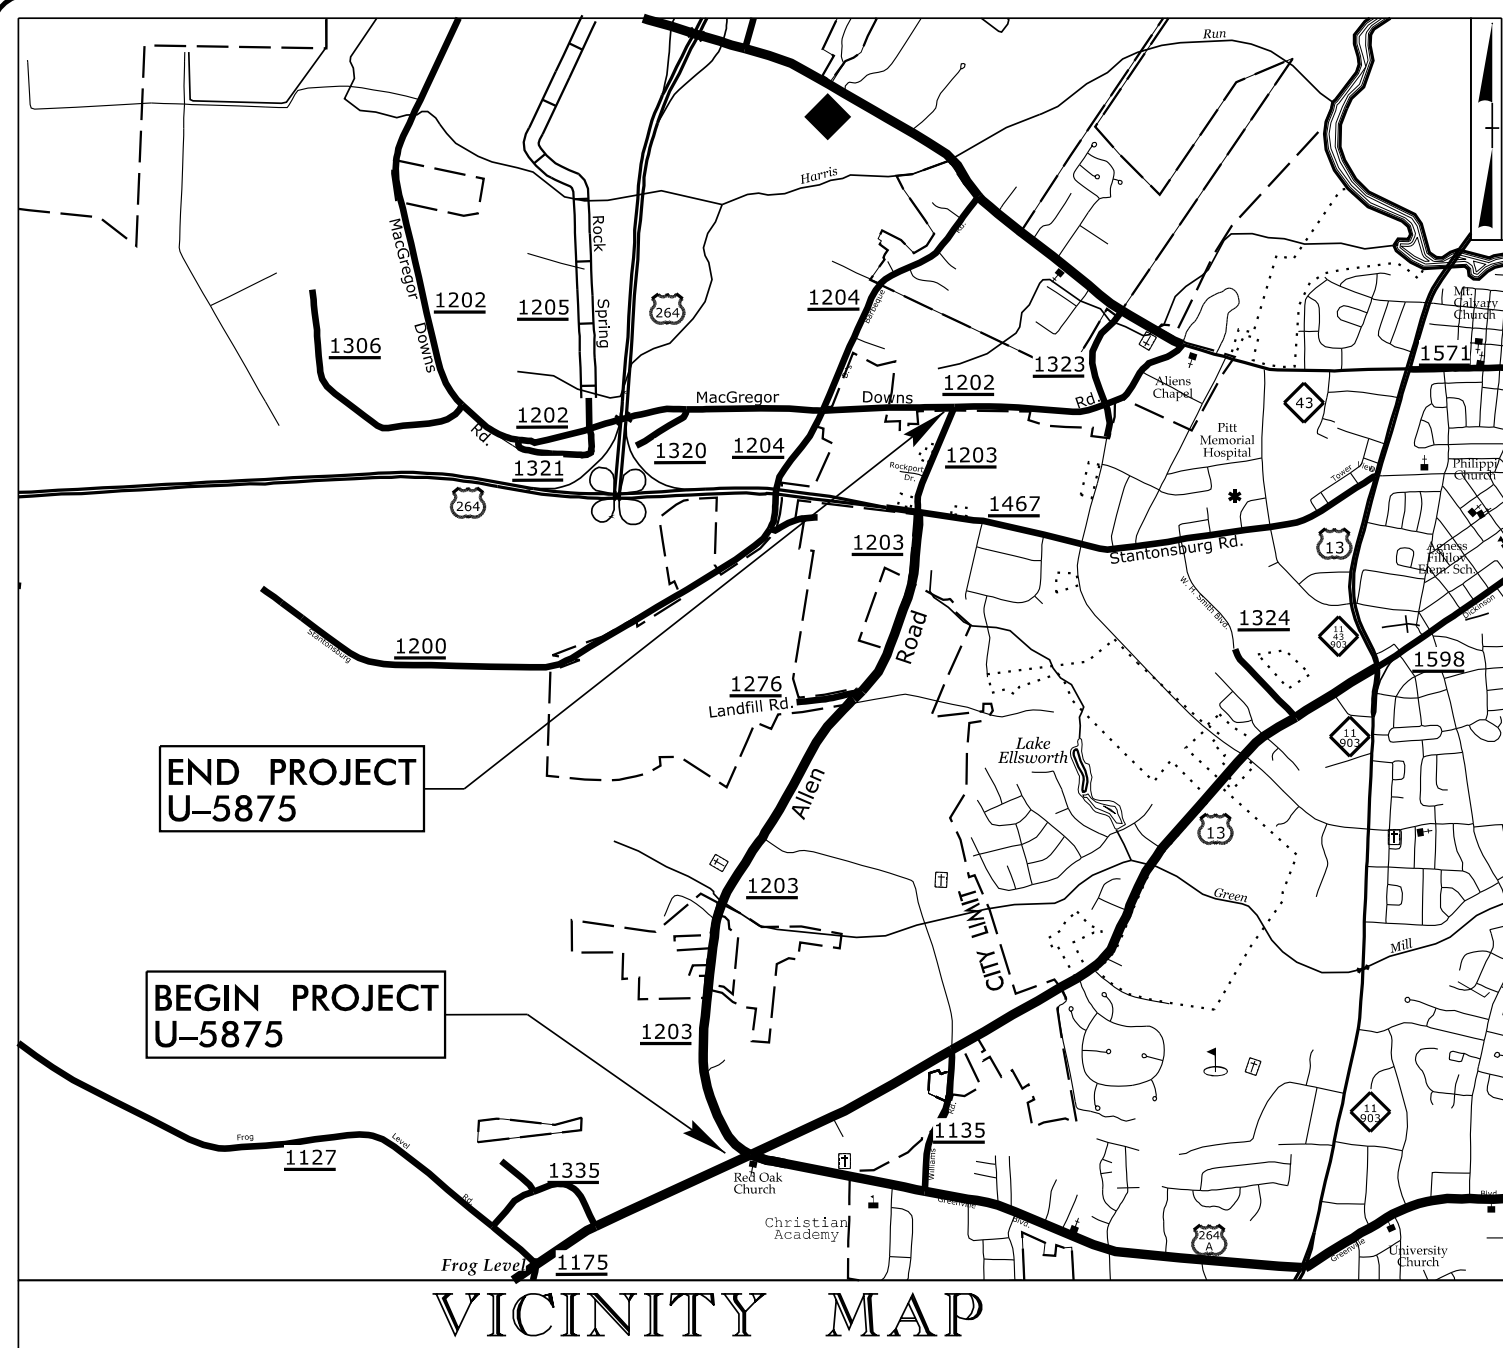



STATE OF NORTH CAROLINA
DIVISION OF HIGHWAYS

UTILITIES BY OTHERS PLANS
PITT COUNTY

LOCATION: SR 1203 (ALLEN ROAD) FROM US 13 (DICKINSON AVENUE
EXTENSION) TO SR 1467 (STANTONSBURG ROAD)
TYPE OF WORK: AERIAL POWER, TELEPHONE & CATV, BURIED
TELEPHONE, FIBER OPTIC & CATV, METHANE GAS LINE

T.I.P. NO.	SHEET NO.
U-5875	UO-1

NOTE:
ALL UTILITY WORK SHOWN ON THIS
SHEET IS DONE BY OTHERS.
NO PAYMENT WILL BE MADE TO
THE CONTRACTOR FOR UTILITY WORK
SHOWN ON THIS SHEET.

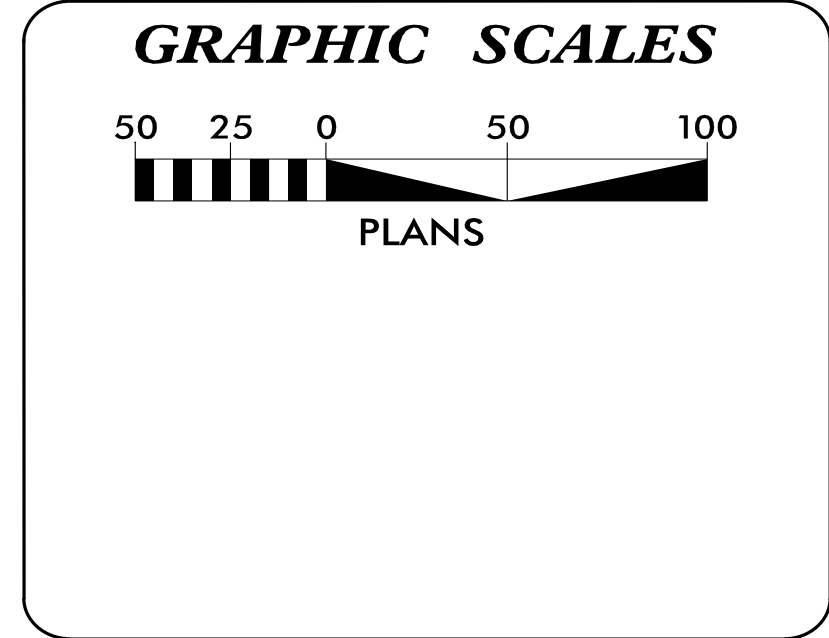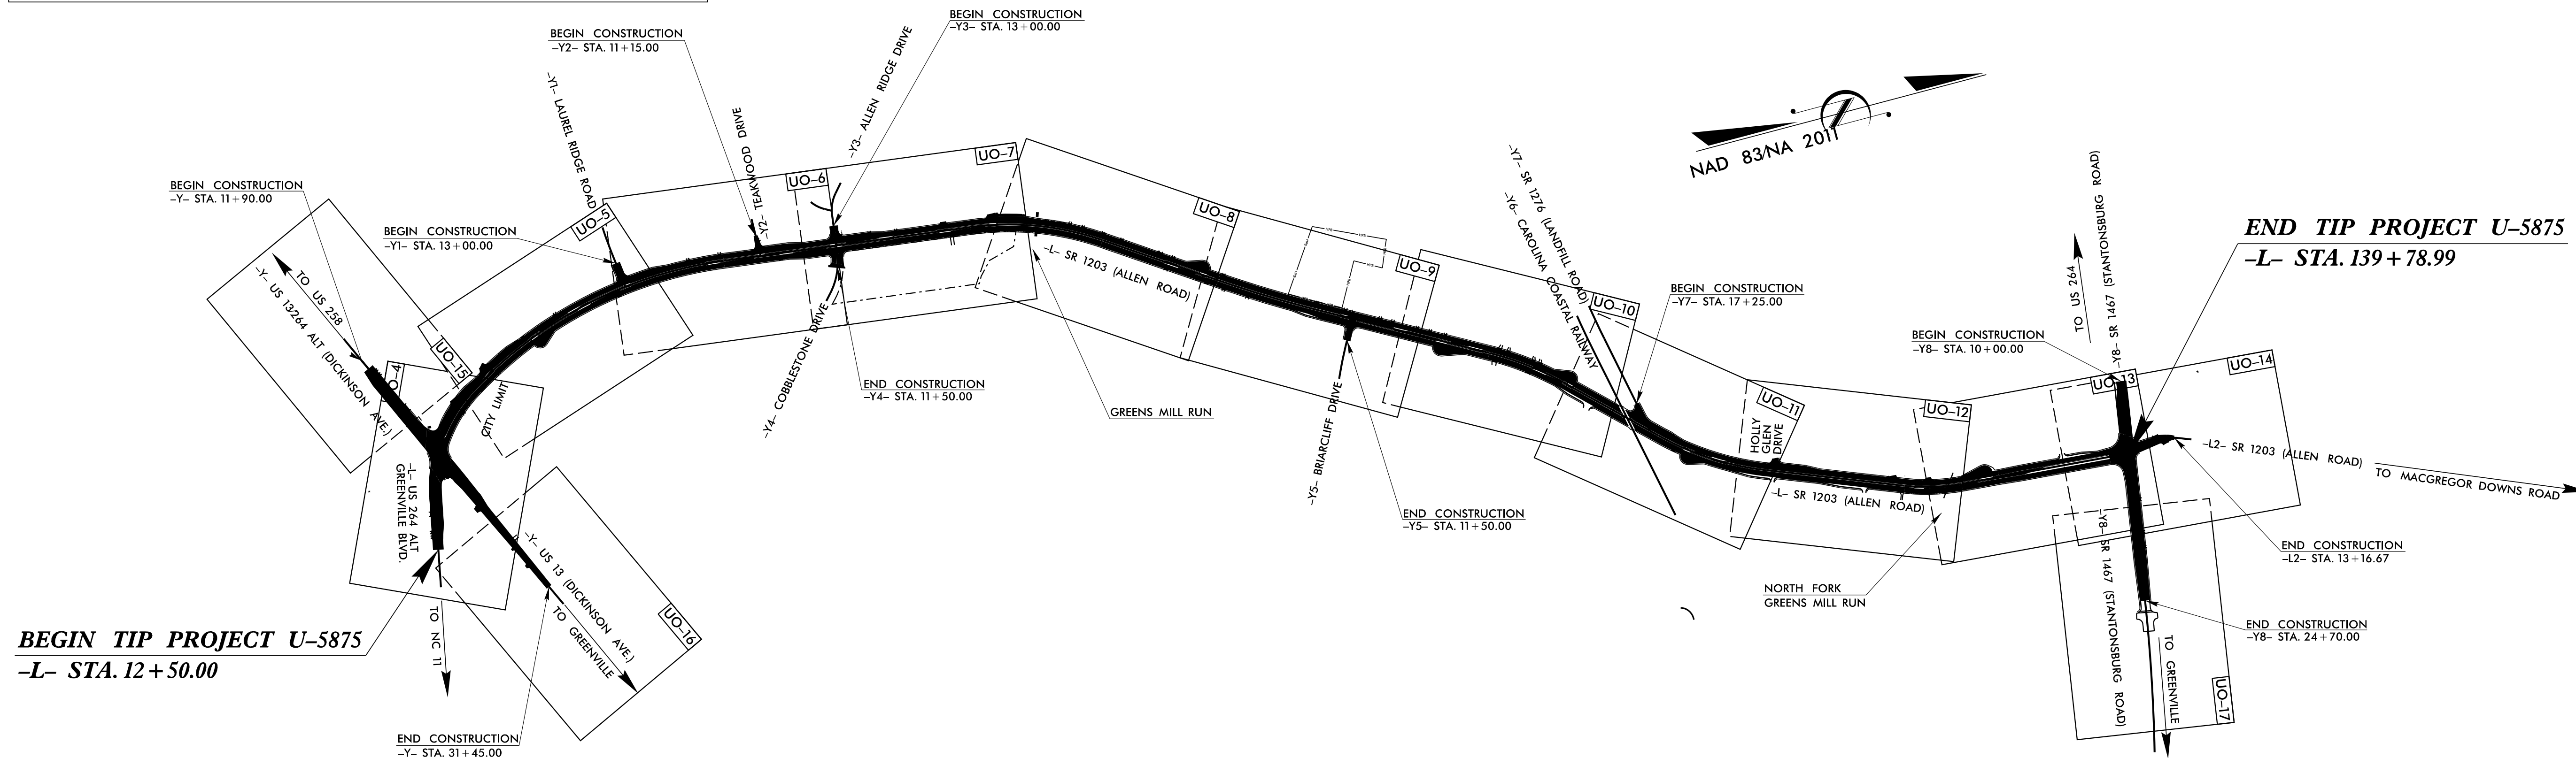

SHEET NO.:	DESCRIPTION:
UO-1	TITLE SHEET
UO-2	UTILITY SYMBOLOGY SHEET
UO-3	OMITTED
UO-4 THRU UO-17	UBO PLAN SHEETS

UTILITY OWNERS WITH CONFLICTS
(A) POWER - GREENVILLE UTILITIES COMMISSION
(B) TELECOMMUNICATIONS - MCNC
(C) CATV - OPTIMUM
(D) TELECOMMUNICATIONS - BRIGHTSPEED
(E) TELECOMMUNICATIONS - METRONET
(F) TELECOMMUNICATIONS - CONTERRA
(G) METHANE GAS - PITT LANDFILL GAS, LLC

PREPARED IN THE OFFICE OF:	
	
Prepared in the Office of:	
JOHNSON, MIRMIRAN, & THOMPSON, INC.	
1318-F Patton Ave.	
Asheville, NC 28806	
Kyle Compton	PROJECT MANAGER
James Montgomery	UTILITY PROJECT MANAGER
James Montgomery	PROJECT UTILITY COORDINATOR

	
DIVISION OF HIGHWAYS DIVISION 2 2815 Rouse Road Extension Kinston, NC 28504	
Casey Whitley P.E.	PROJECT MANAGER
David Kramer	DIV. UTILITY ENGINEER

STATE OF NORTH CAROLINA
DIVISION OF HIGHWAYS

PROJECT REFERENCE NO.	SHEET NO.
U-5875	U0-2

UTILITIES PLAN SHEET SYMBOLS

PROPOSED WATER SYMBOLS

Water Line (Sized as Shown)	
11¼ Degree Bend	
22½ Degree Bend	
45 Degree Bend	
90 Degree Bend	
Plug	
Tee	
Cross	
Reducer	
Gate Valve	
Butterfly Valve	
Tapping Valve	
Line Stop	
Line Stop with Bypass	
Blow Off	
Fire Hydrant	
Relocate Fire Hydrant	
Remove Fire Hydrant	
Water Meter	
Relocate Water Meter	
Remove Water Meter	
Water Pump Station	
RPZ Backflow Preventer	
DCV Backflow Preventer	
Relocate RPZ Backflow Preventer	
Relocate DCV Backflow Preventer	

PROPOSED SEWER SYMBOLS

Gravity Sewer Line (Sized as Shown)	
Force Main Sewer Line (Sized as Shown)	
Manhole (Sized per Note)	
Sewer Pump Station	


PROPOSED MISCELLANEOUS UTILITIES SYMBOLS

Power Pole	
Telephone Pole	
Joint Use Pole	
Telephone Pedestal	
Utility Line by Others (Type as Shown)	
Trenchless Installation	
Encasement by Open Cut	
Encasement	

Thrust Block	
Air Release Valve	
Utility Vault	
Concrete Pier	
Steel Pier	
Plan Note	
Pay Item Note	


EXISTING UTILITIES SYMBOLS

Power Pole	
Telephone Pole	
Joint Use Pole	
Utility Pole	
Utility Pole with Base	
H-Frame Pole	
Power Transmission Line Tower	
Water Manhole	
Power Manhole	
Telephone Manhole	
Sanitary Sewer Manhole	
Hand Hole for Cable	
Power Transformer	
Telephone Pedestal	
CATV Pedestal	
Gas Valve	
Gas Meter	
Located Miscellaneous Utility Object	
Abandoned According to Utility Records	AATUR
End of Information	E.O.I.

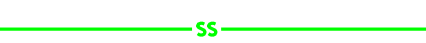*Underground Power Line	
*Underground Telephone Cable	
*Underground Telephone Conduit	
*Underground Fiber Optics Telephone Cable	
*Underground TV Cable	
*Underground Fiber Optics TV Cable	
*Underground Gas Pipeline	
Aboveground Gas Pipeline	
*Underground Water Line	
Aboveground Water Line	
*Underground Gravity Sanitary Sewer Line	
Aboveground Gravity Sanitary Sewer Line	
*Underground SS Forced Main Line	
Underground Unknown Utility Line	
SUE Test Hole	
Water Meter	
Water Valve	
Fire Hydrant	
Sanitary Sewer Cleanout	

*For Existing Utilities
Utility Line Drawn from Record (Type as Shown) _____ W _____
Designated Utility Line (Type as Shown) _____ W _____


PROJECT REFERENCE NO.	SHEET NO.
U-5875	UO-4
THIS SHEET CORRESPONDS TO RDY-4	
UTILITIES BY OTHERS	
NOTE: ALL PROPOSED UTILITY WORK SHOWN ON THIS SHEET WILL BE DONE BY OTHERS. NO PAYMENT WILL BE MADE TO THE CONTRACTOR FOR PROPOSED UTILITY WORK SHOWN ON THIS SHEET.	

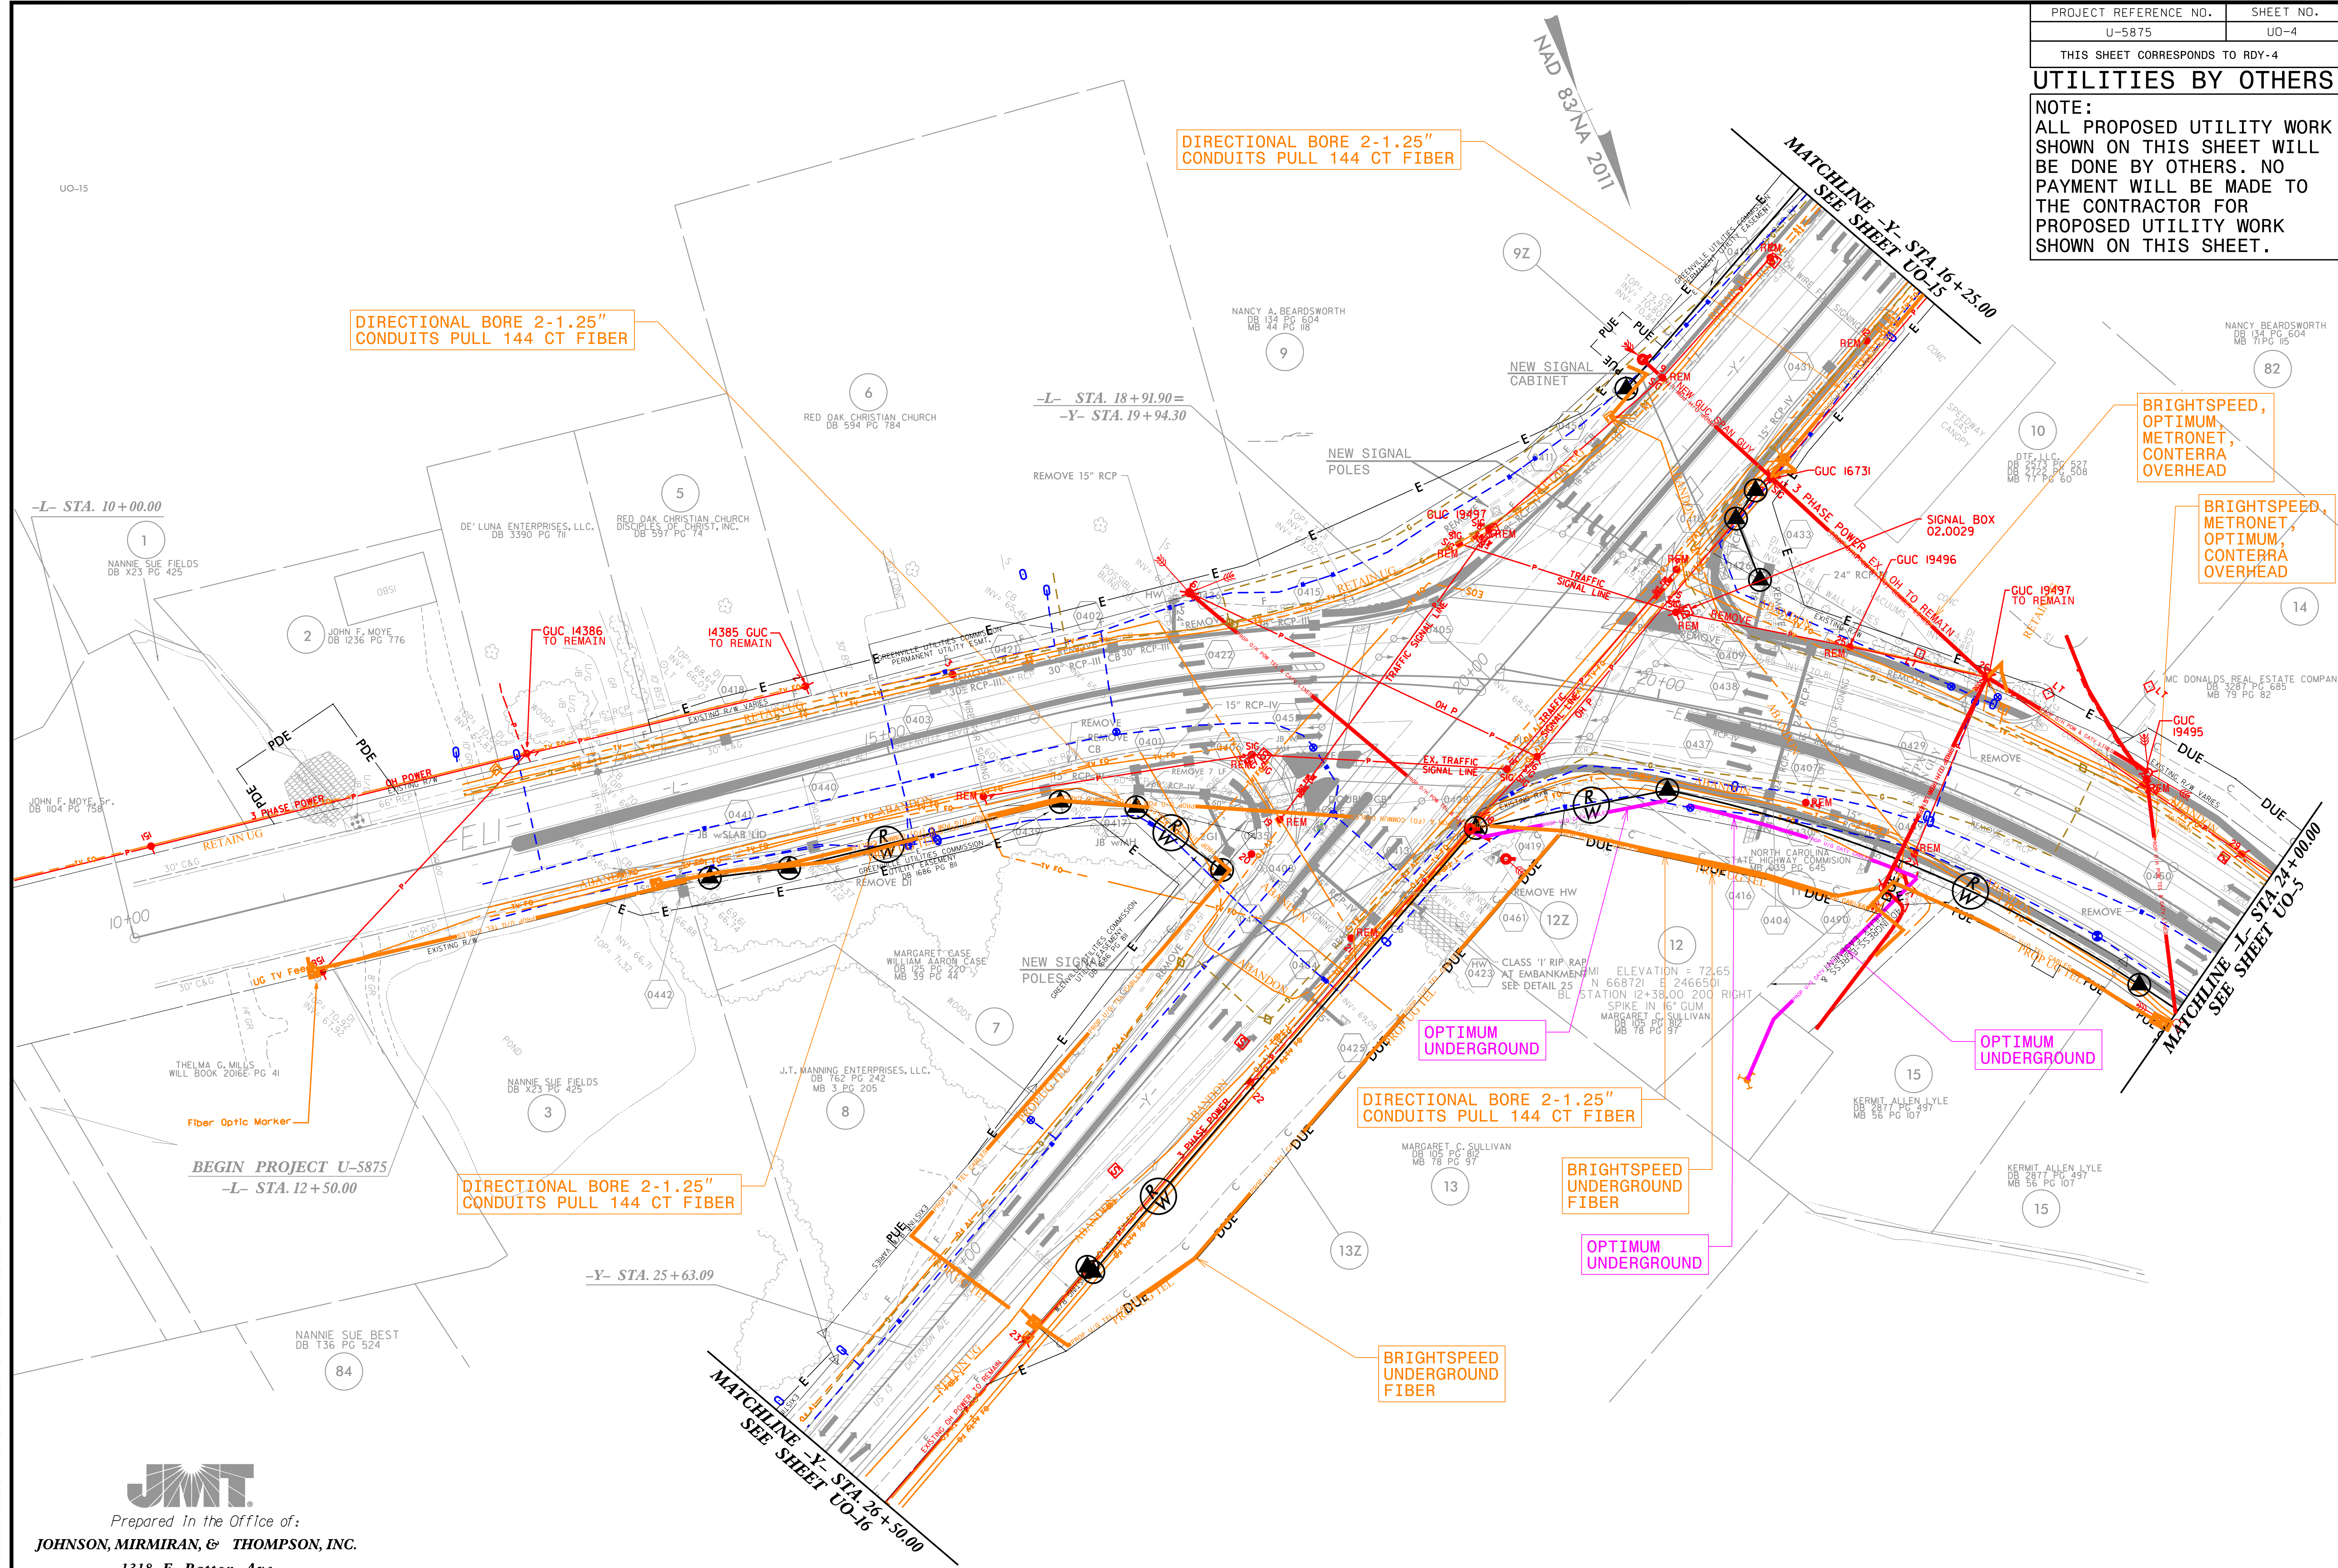

PROJECT REFERENCE NO.	SHEET NO.
U-5875	UO-5
THIS SHEET CORRESPONDS TO RDY-5	

UTILITIES BY OTHERS

NOTE:
ALL PROPOSED UTILITY WORK SHOWN ON THIS SHEET WILL BE DONE BY OTHERS. NO PAYMENT WILL BE MADE TO THE CONTRACTOR FOR PROPOSED UTILITY WORK SHOWN ON THIS SHEET.

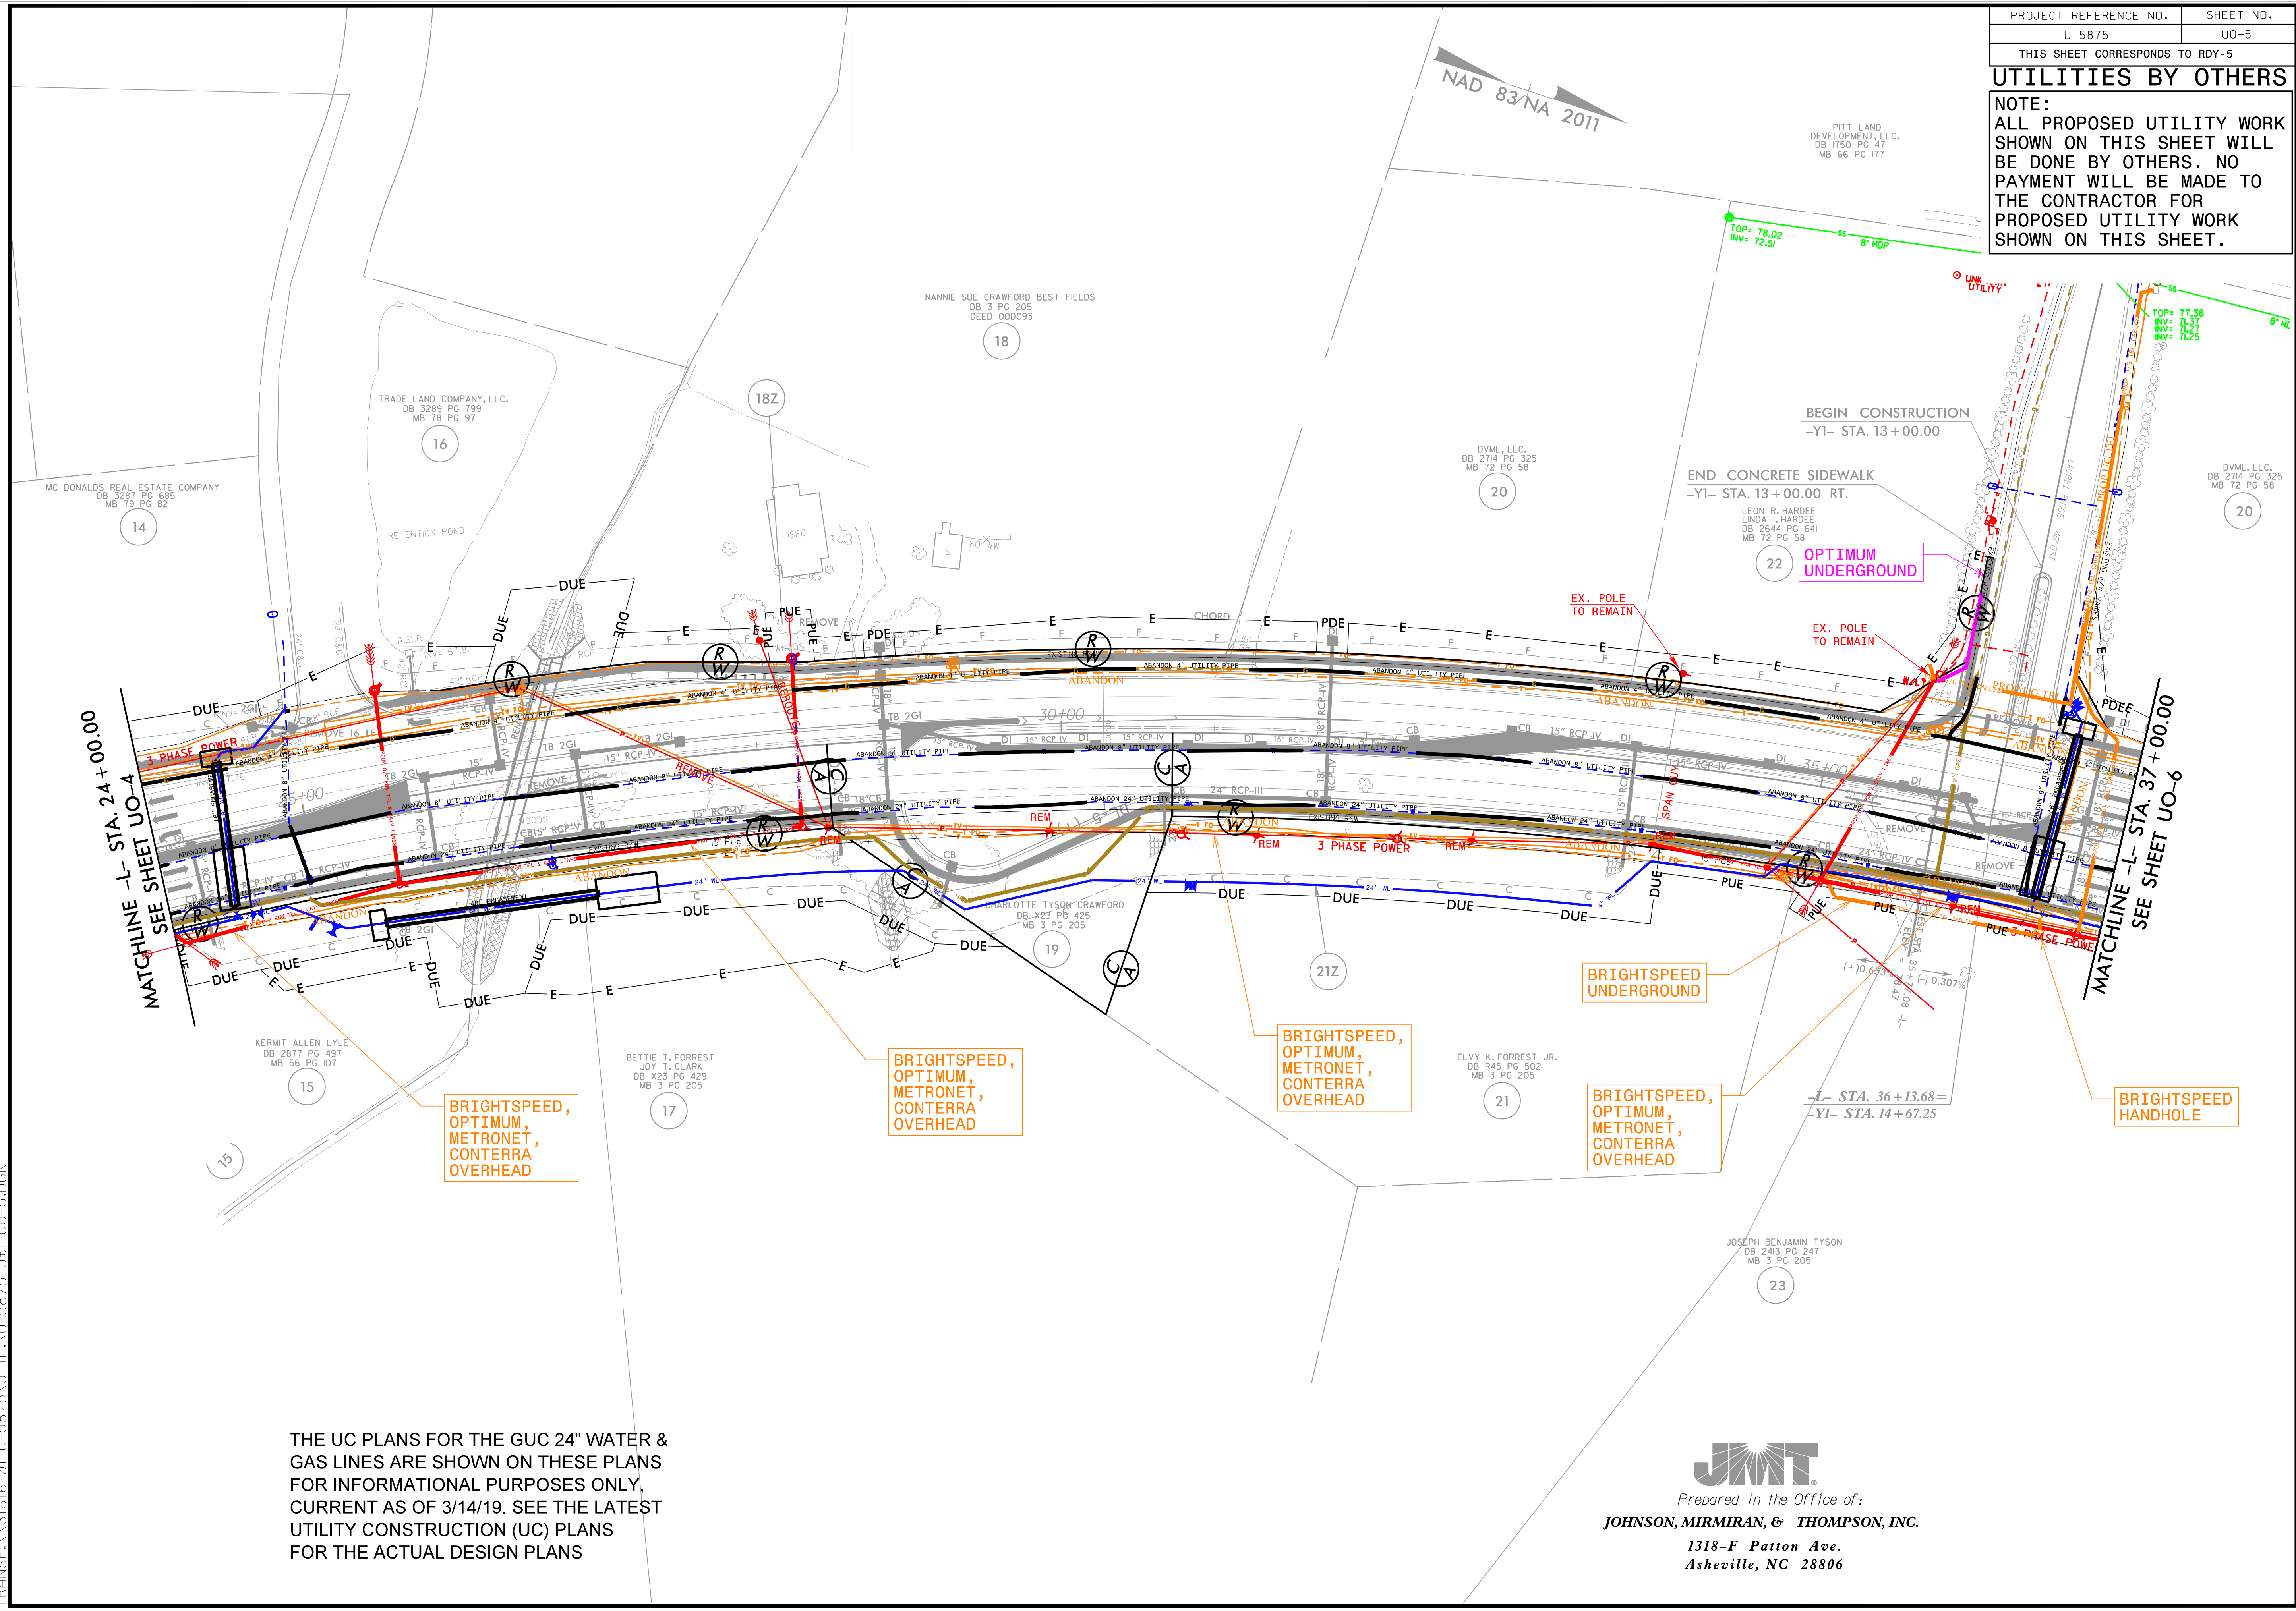

THE UC PLANS FOR THE GUC 24" WATER & GAS LINES ARE SHOWN ON THESE PLANS FOR INFORMATIONAL PURPOSES ONLY, CURRENT AS OF 3/14/19. SEE THE LATEST UTILITY CONSTRUCTION (UC) PLANS FOR THE ACTUAL DESIGN PLANS


JMT
 Prepared in the Office of:
JOHNSON, MIRMIRAN, & THOMPSON, INC.
 1318-F Patton Ave.
 Asheville, NC 28806

TRANSP, \\31616-01-U-5875\UTIL, U-5875.U-1.UO-5.DGN


PROJECT REFERENCE NO.	SHEET NO.
U-5875	UO-7
THIS SHEET CORRESPONDS TO RDY-7	

UTILITIES BY OTHERS

NOTE:
ALL PROPOSED UTILITY WORK
SHOWN ON THIS SHEET WILL
BE DONE BY OTHERS. NO
PAYMENT WILL BE MADE TO
THE CONTRACTOR FOR
PROPOSED UTILITY WORK
SHOWN ON THIS SHEET.

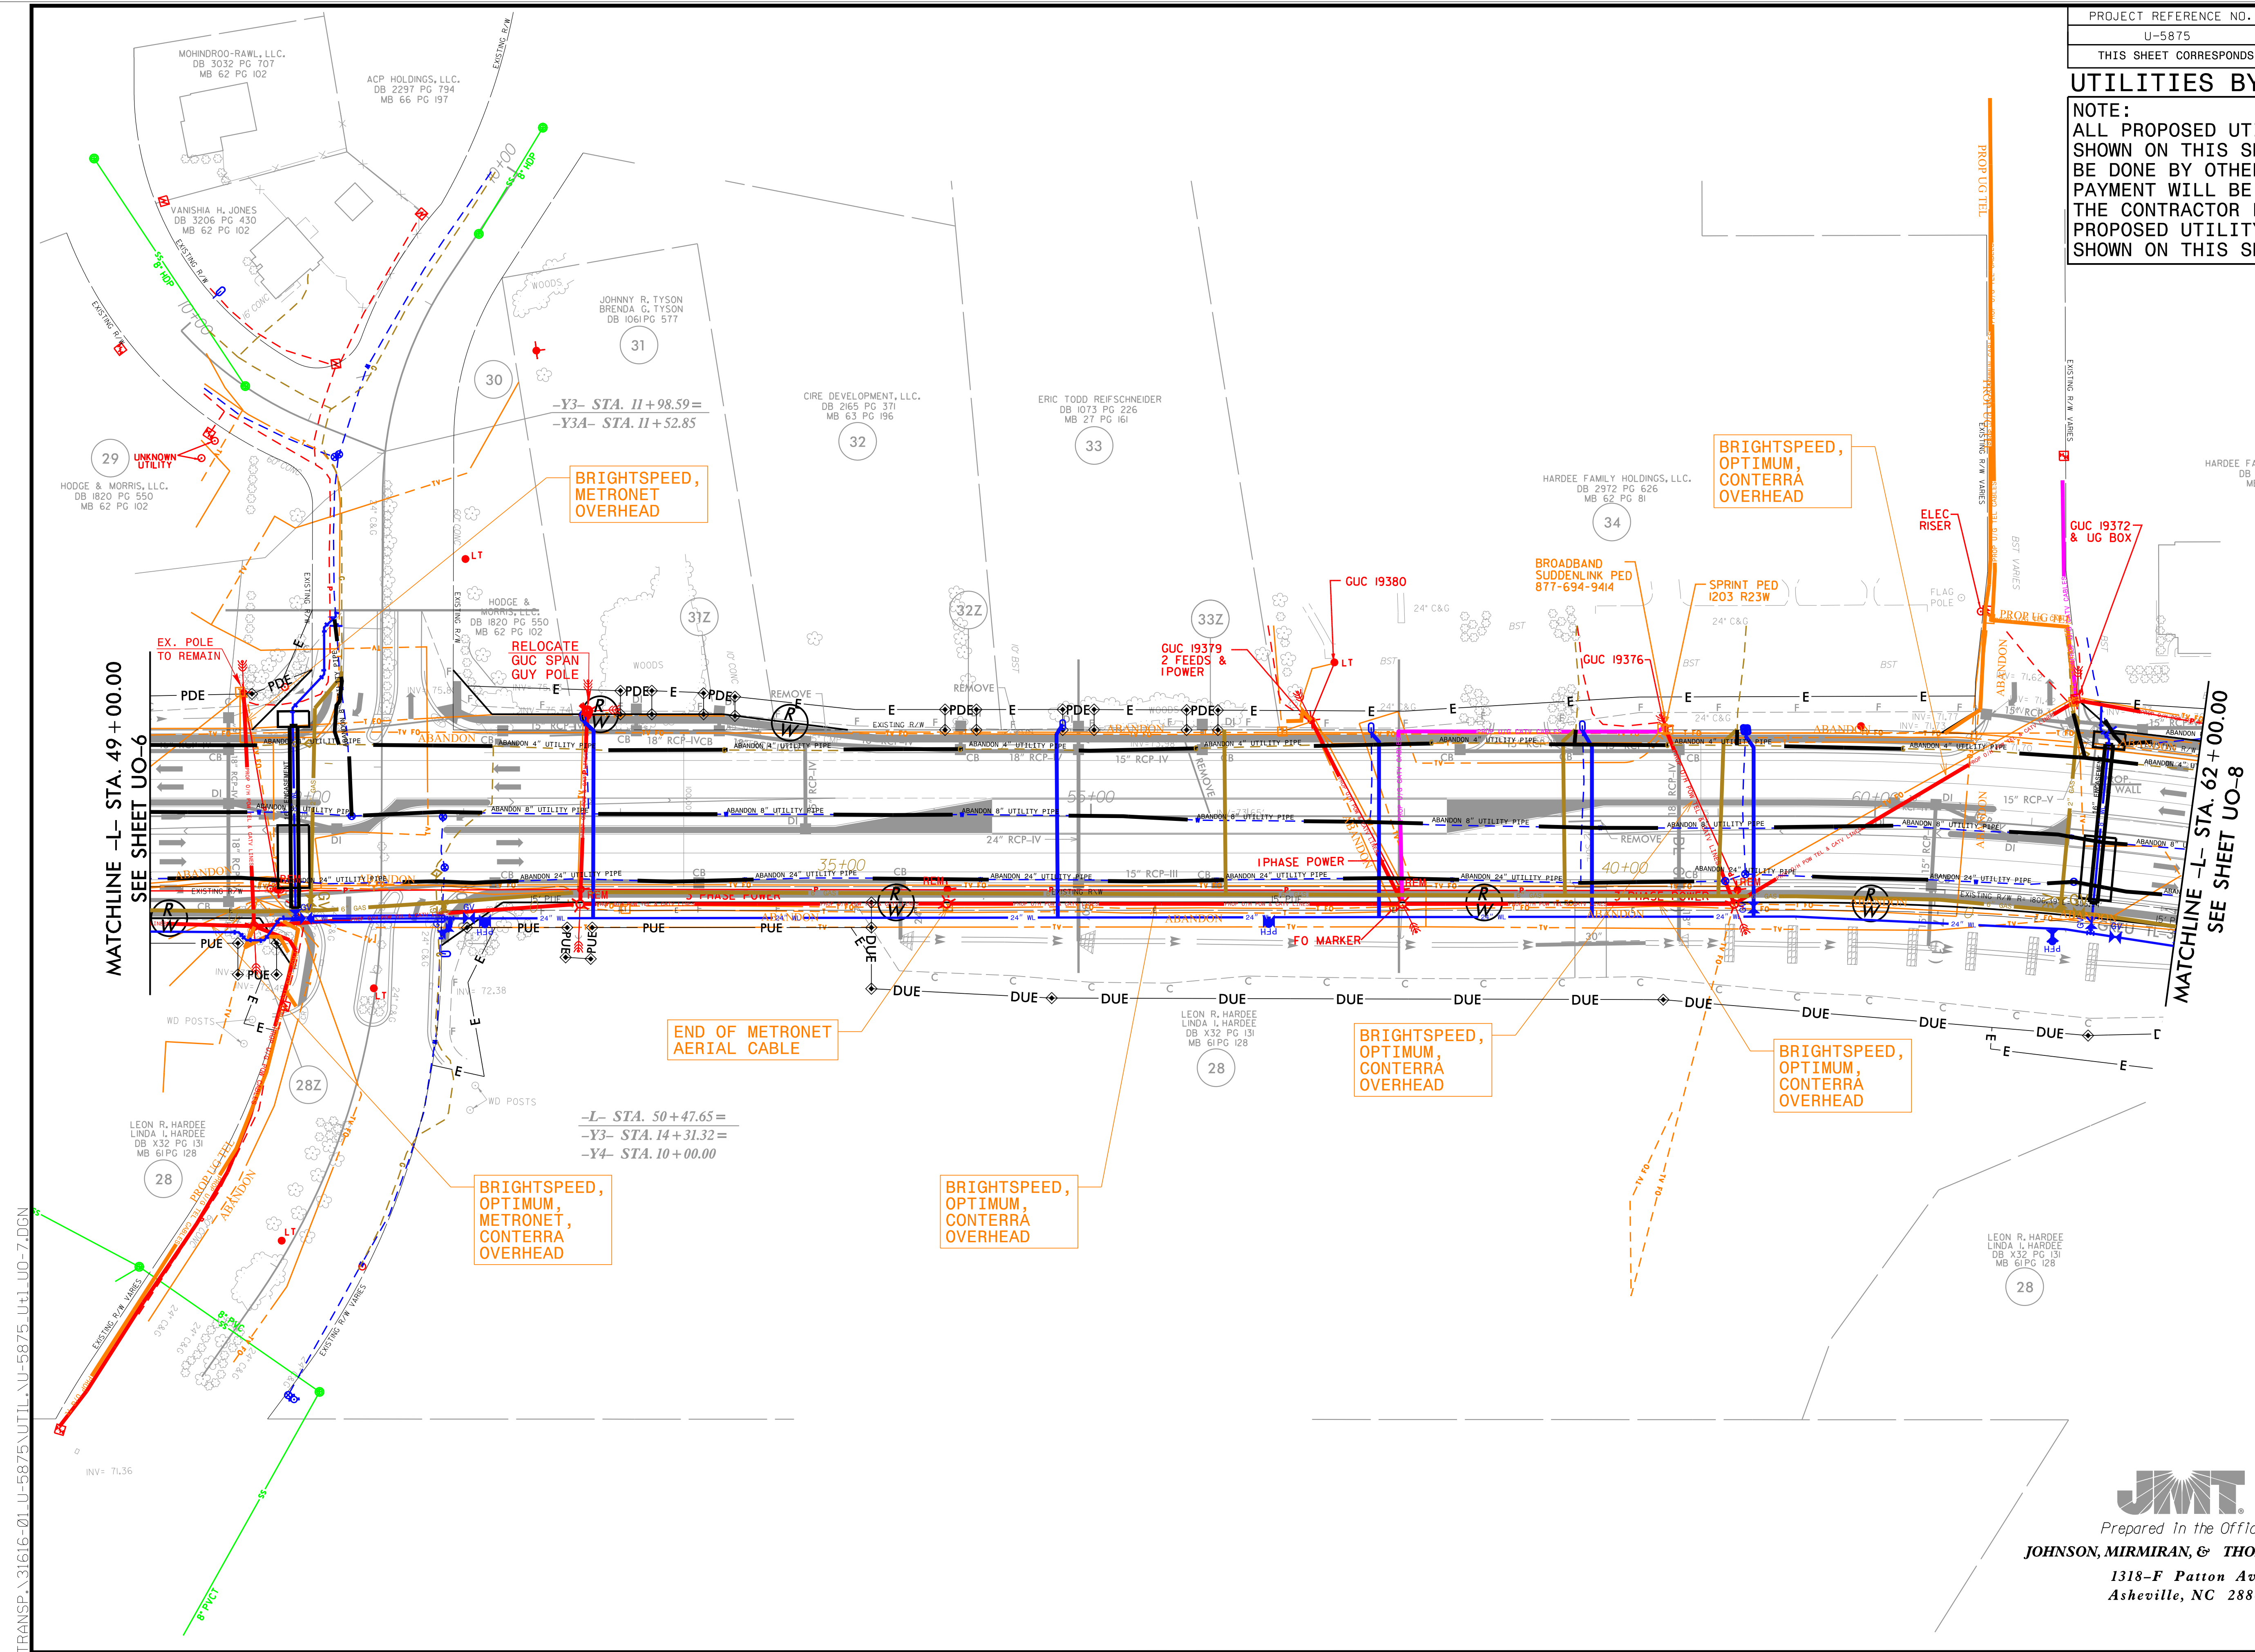

PROJECT REFERENCE NO.	SHEET NO.
U-5875	UO-8
THIS SHEET CORRESPONDS TO RDY-8	
UTILITIES BY OTHERS	
NOTE: ALL PROPOSED UTILITY WORK SHOWN ON THIS SHEET WILL BE DONE BY OTHERS. NO PAYMENT WILL BE MADE TO THE CONTRACTOR FOR PROPOSED UTILITY WORK SHOWN ON THIS SHEET.	

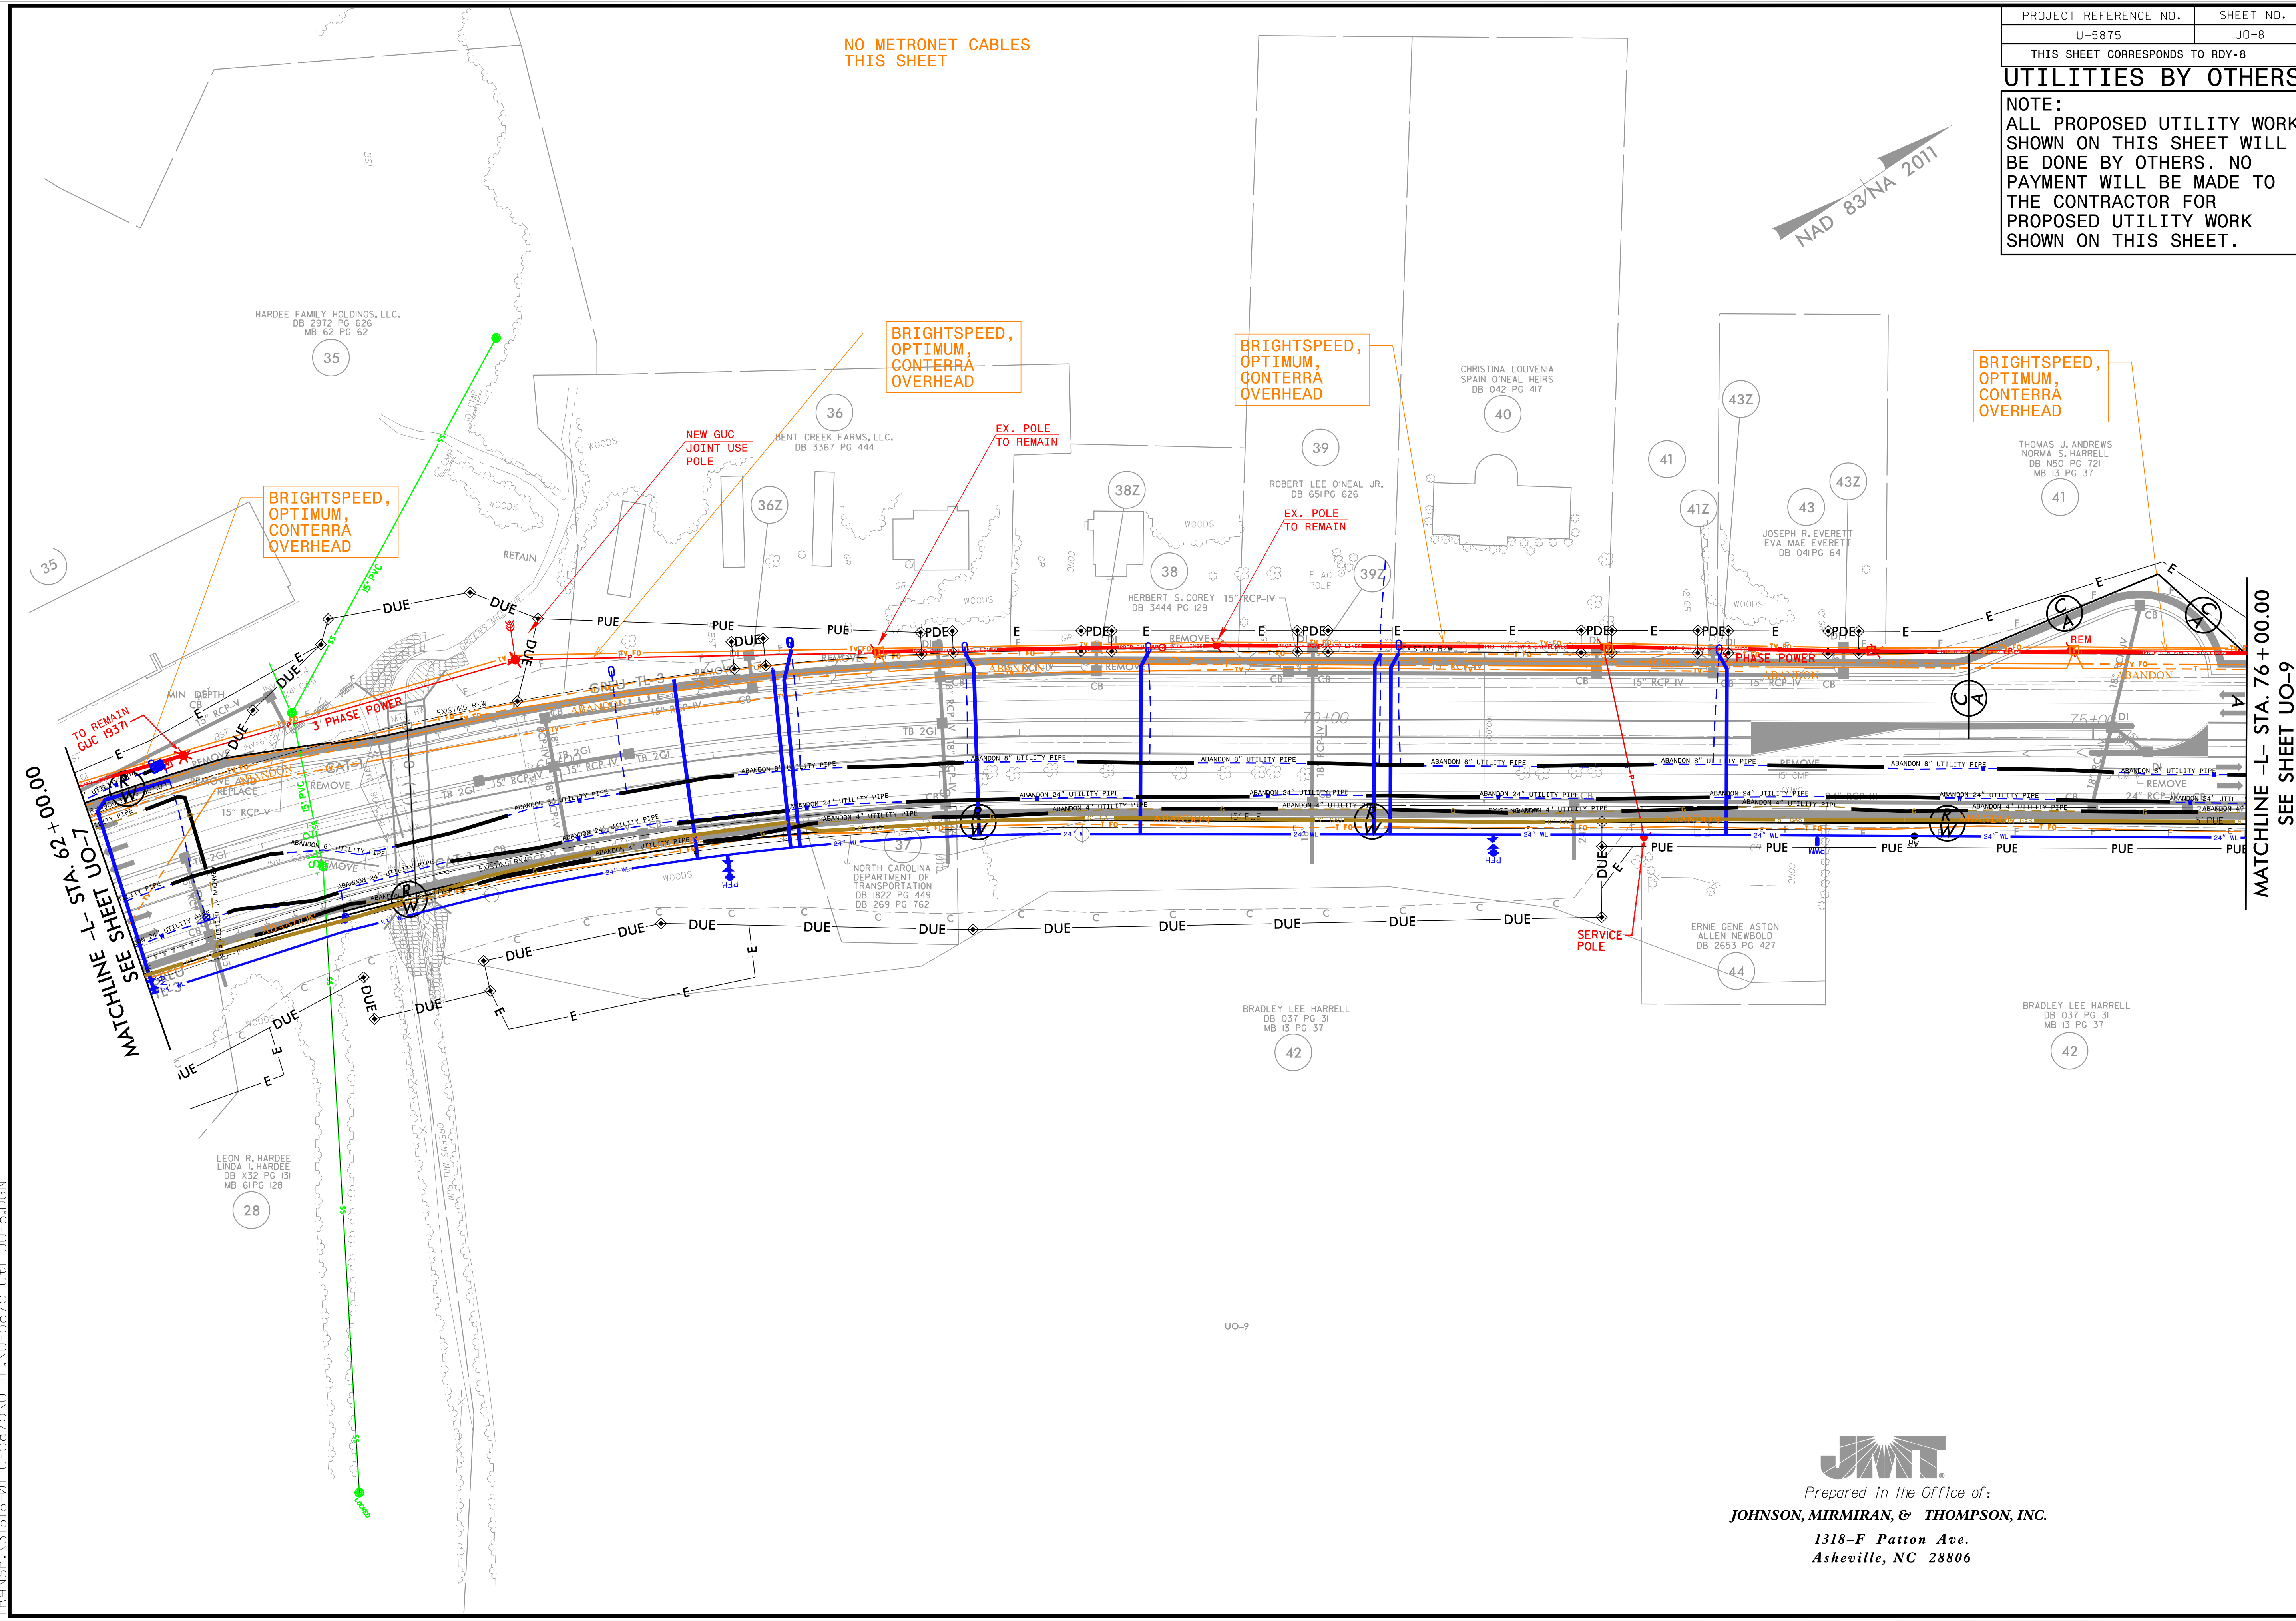


TRANSP, 31616-01 U-5875\UTL, U-5875-U+1 UO-8.DGN

PROJECT REFERENCE NO.	SHEET NO.
U-5875	UO-9
THIS SHEET CORRESPONDS TO RDY-9	


UTILITIES BY OTHERS

NOTE:
ALL PROPOSED UTILITY WORK SHOWN ON THIS SHEET WILL BE DONE BY OTHERS. NO PAYMENT WILL BE MADE TO THE CONTRACTOR FOR PROPOSED UTILITY WORK SHOWN ON THIS SHEET.

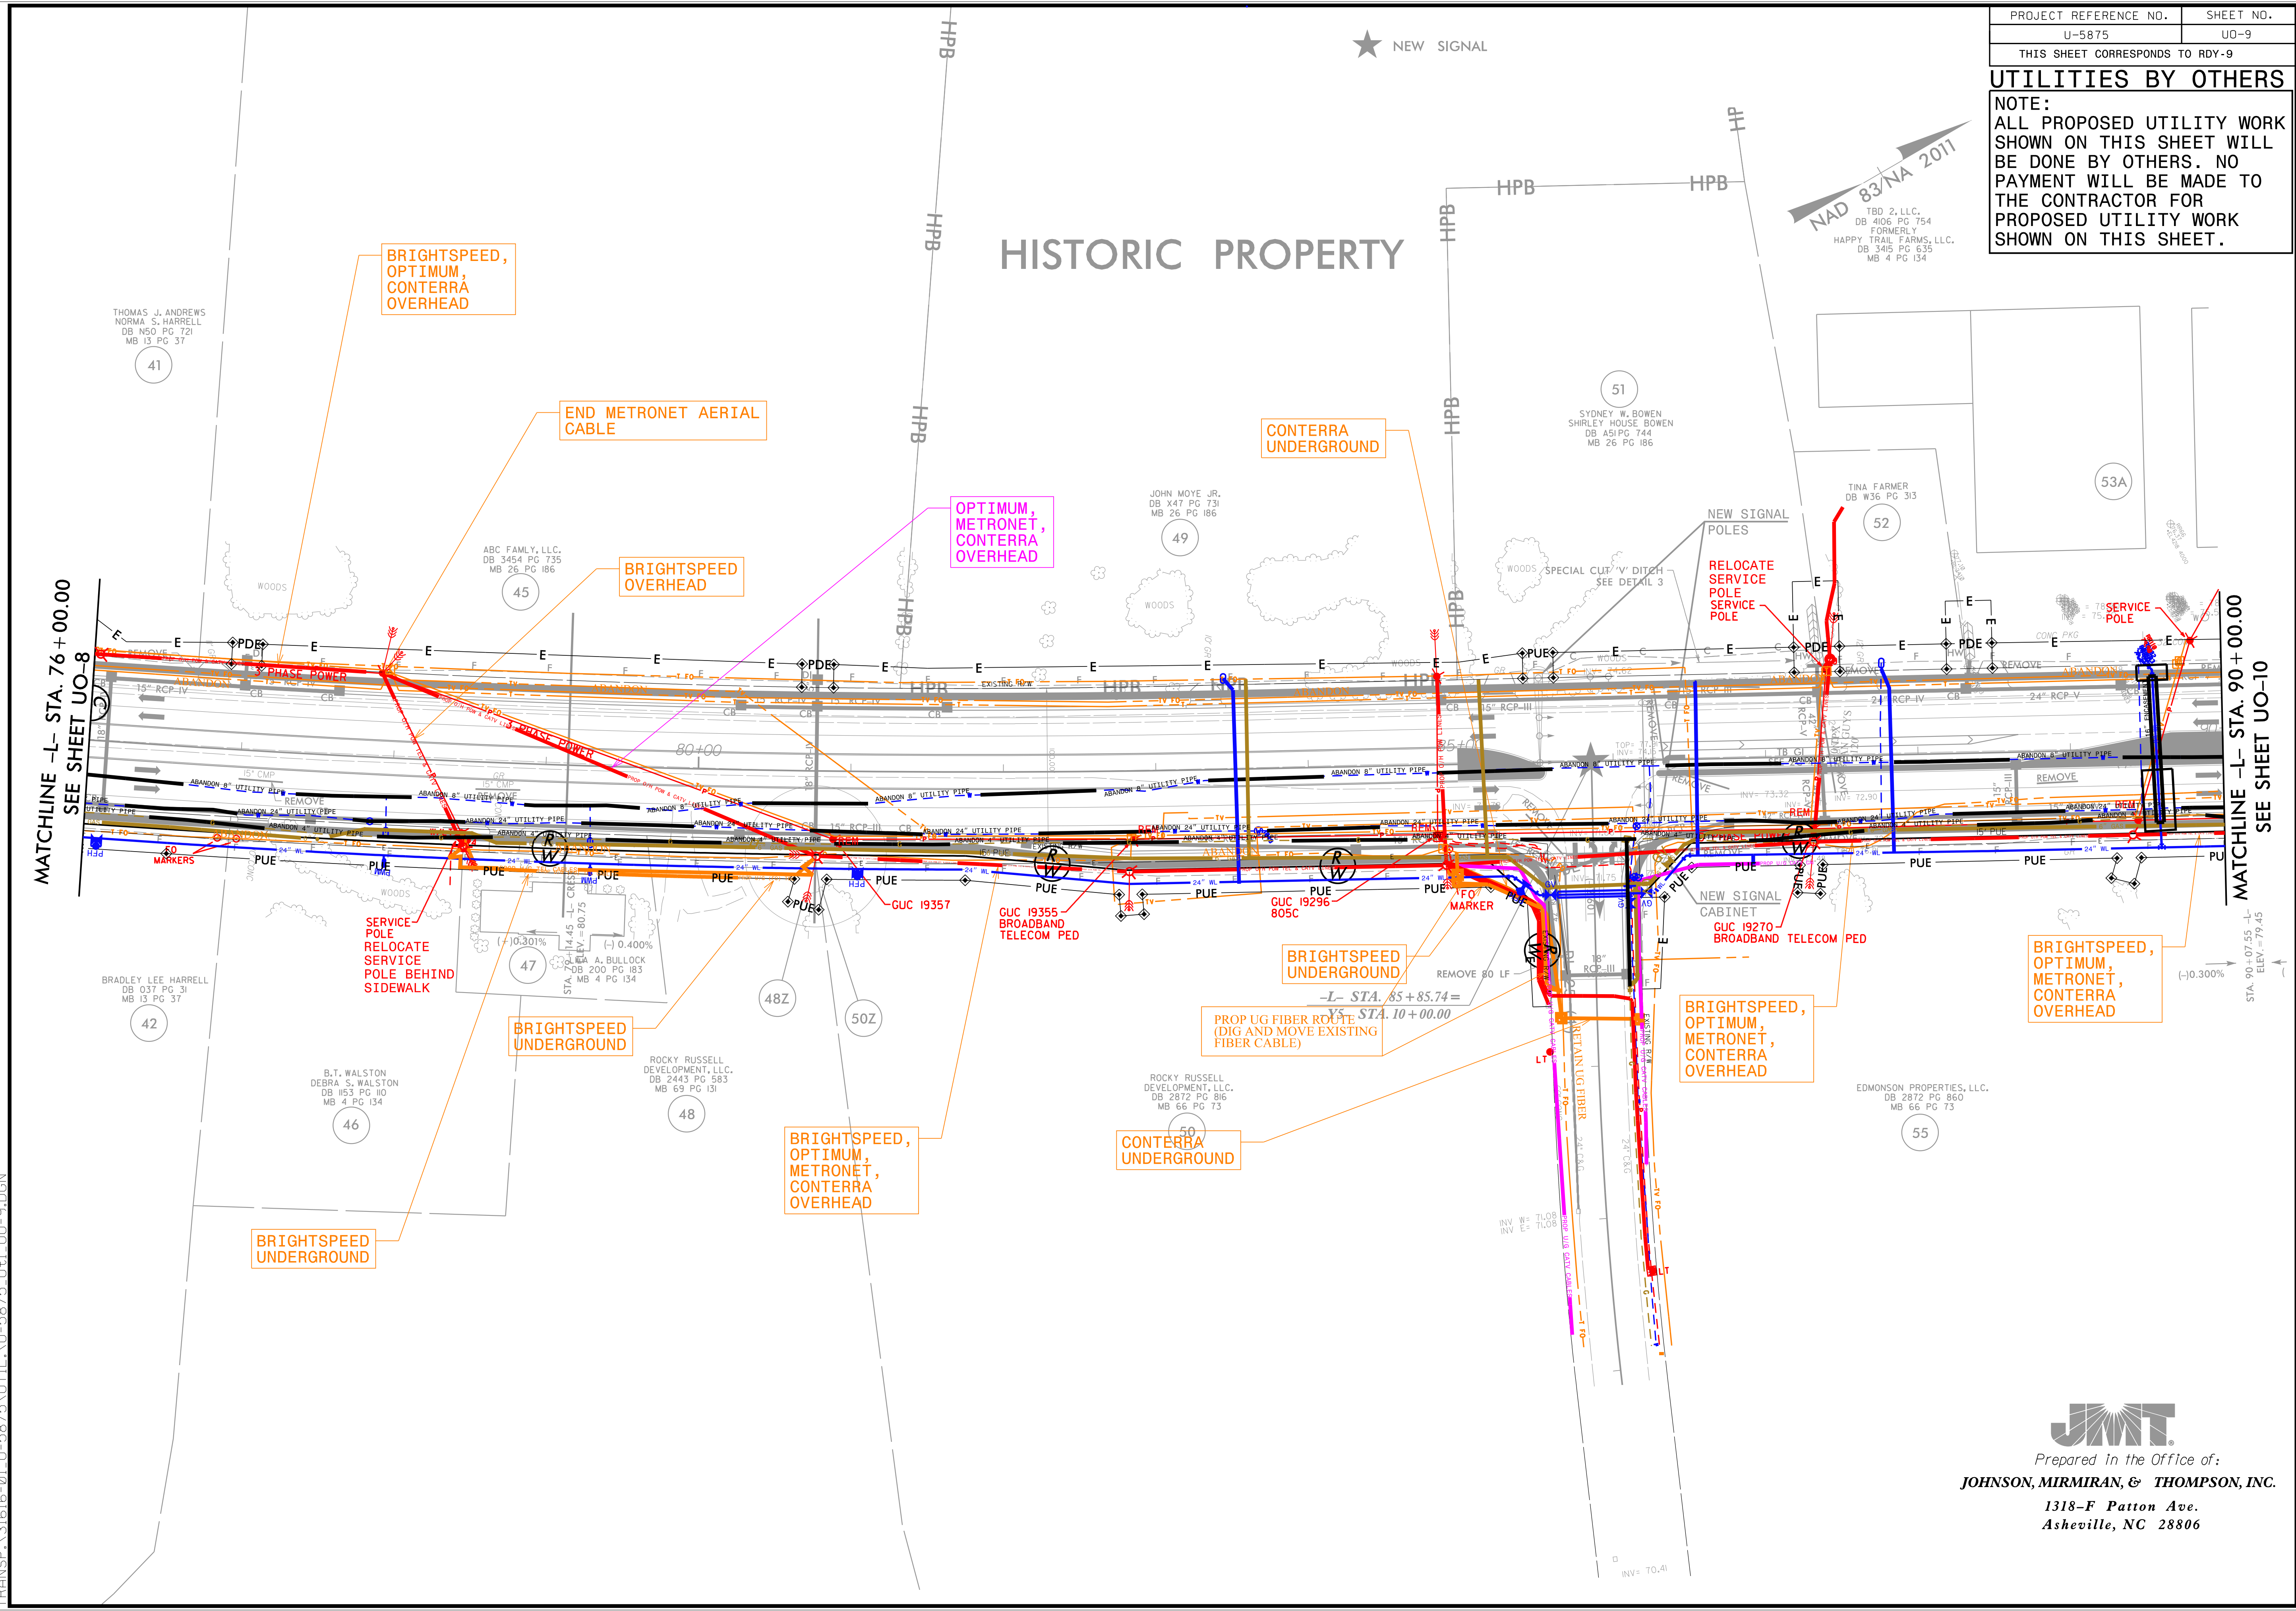

UTILITIES BY OTHERS

NOTE:
ALL PROPOSED UTILITY WORK SHOWN ON THIS SHEET WILL BE DONE BY OTHERS. NO PAYMENT WILL BE MADE TO THE CONTRACTOR FOR PROPOSED UTILITY WORK SHOWN ON THIS SHEET.

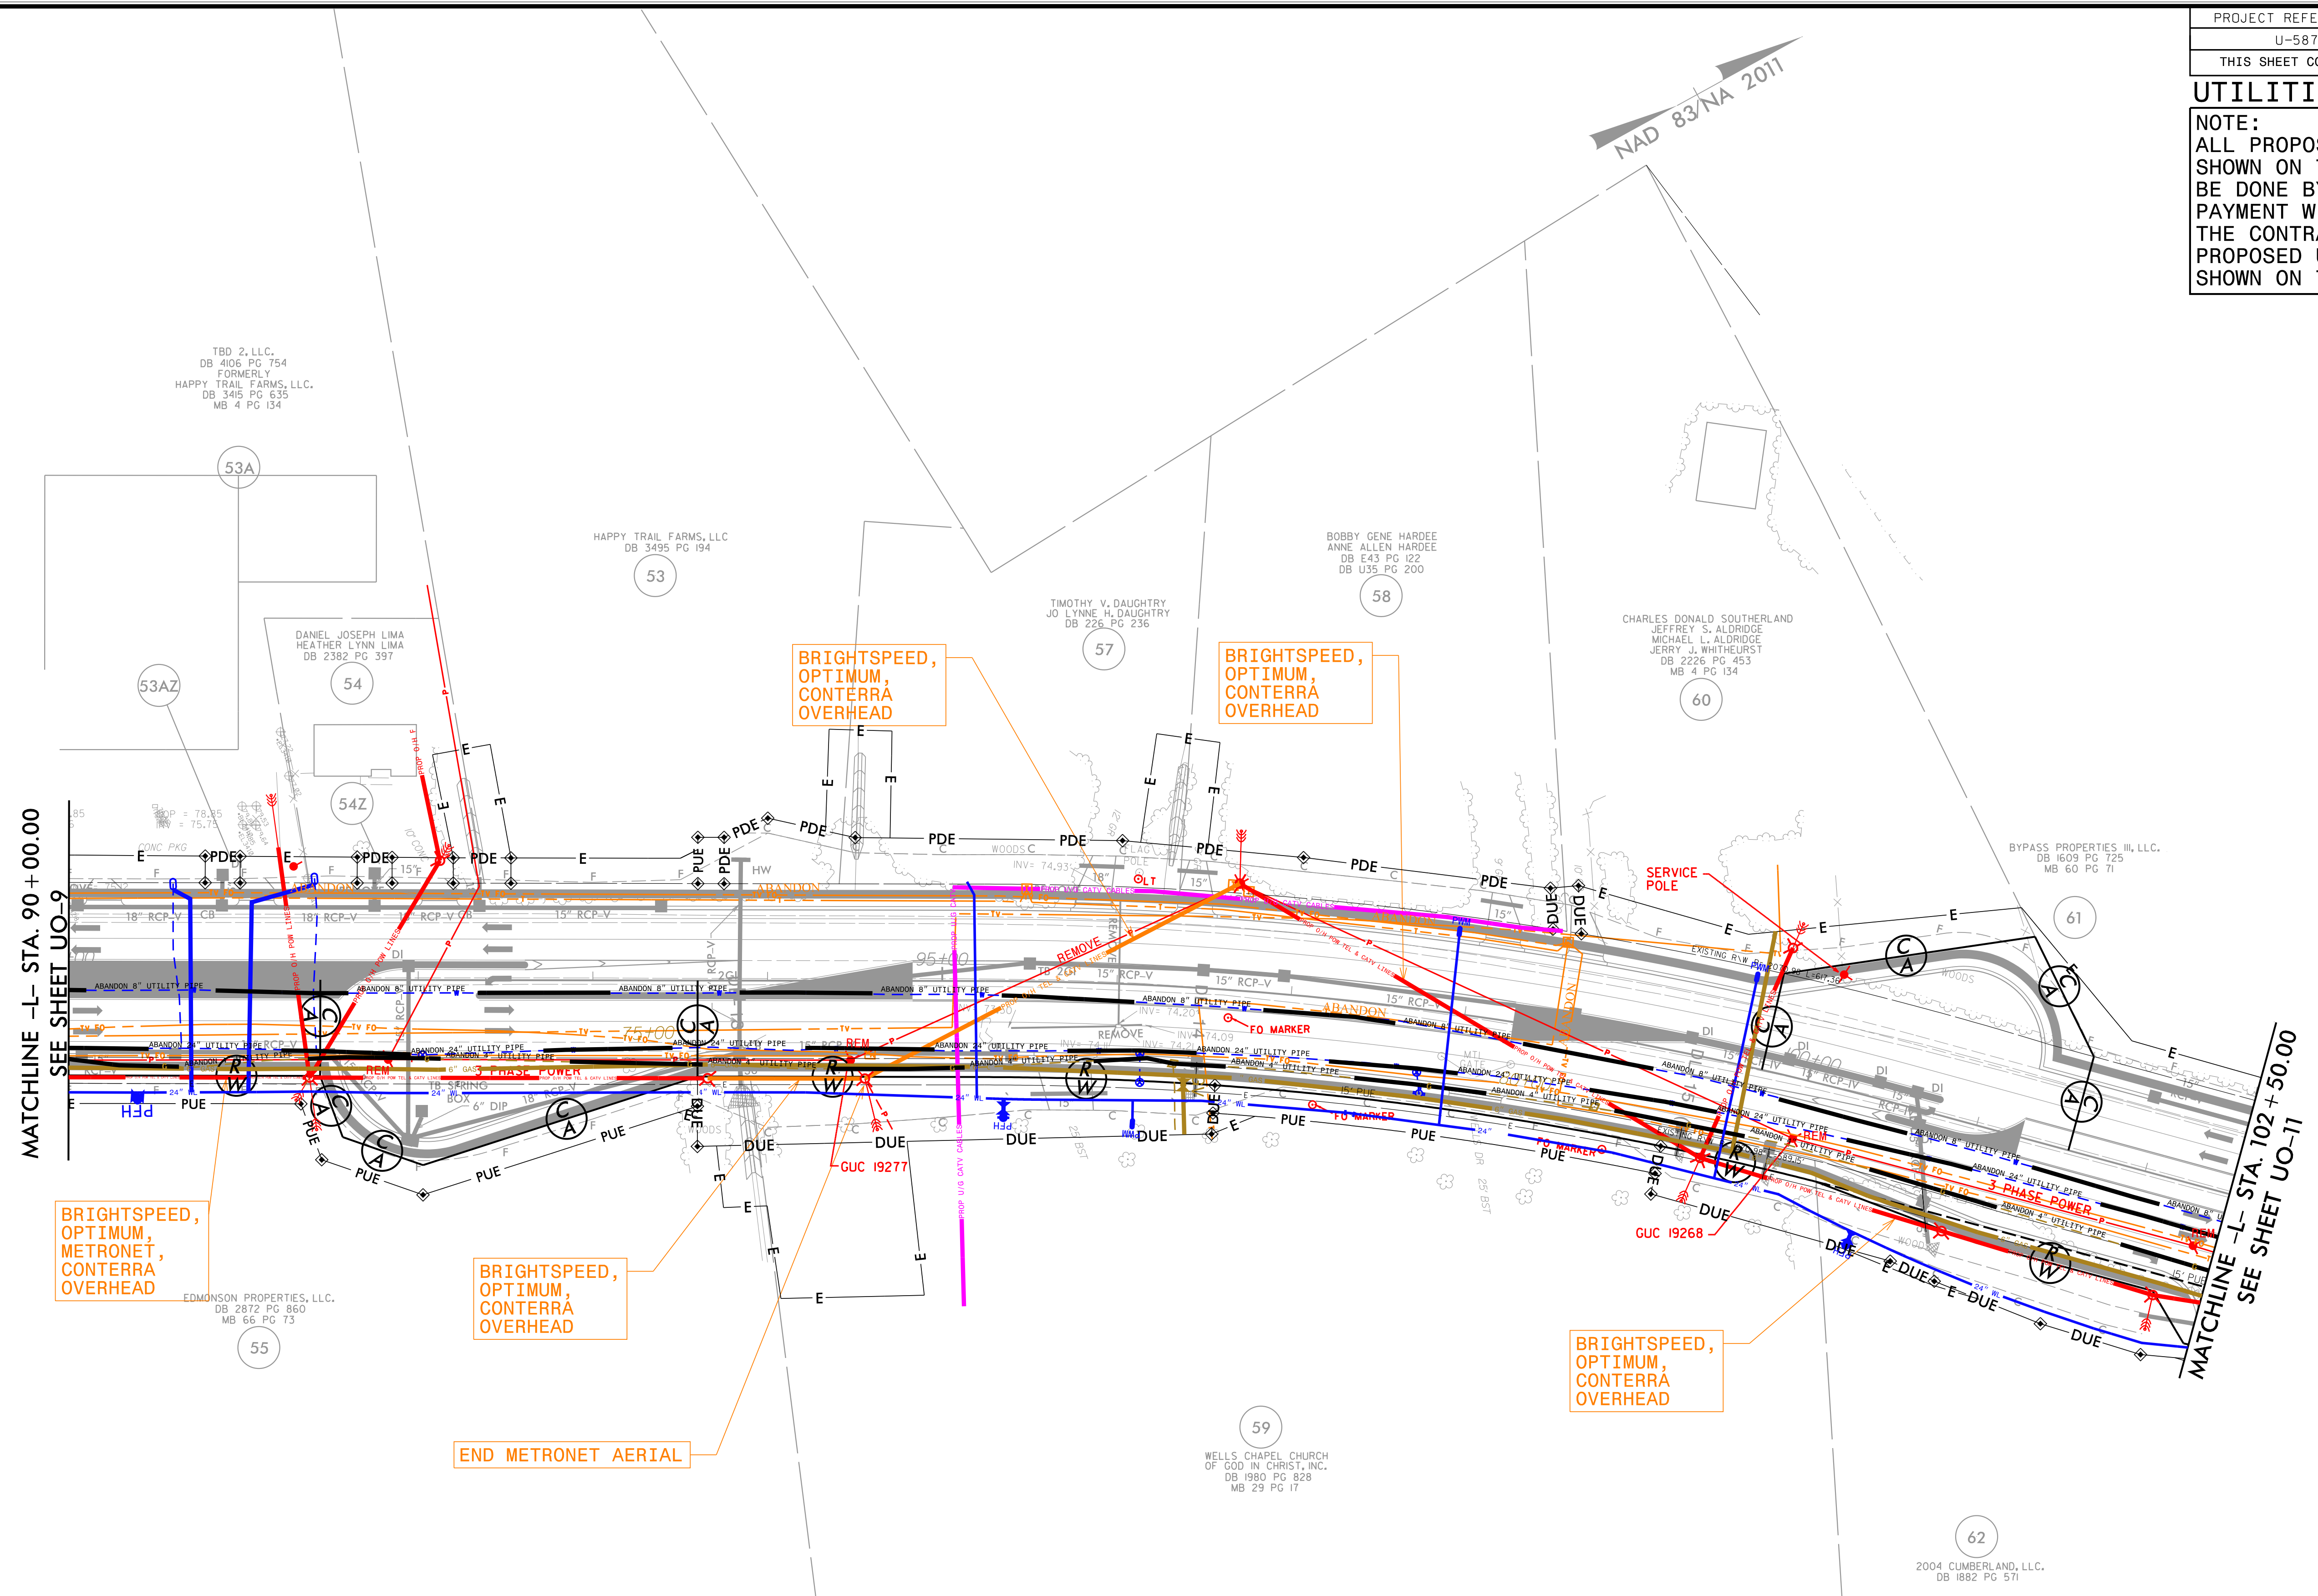


TRANSP_31616-01_U-5875\UTL\U-5875-U+1-UO-10.DGN



Prepared in the Office of:
JOHNSON, MIRMIRAN, & THOMPSON, INC.
1318-F Patton Ave.
Asheville, NC 28806

UTILITIES BY OTHERS

NOTE:
ALL PROPOSED UTILITY WORK
SHOWN ON THIS SHEET WILL
BE DONE BY OTHERS. NO
PAYMENT WILL BE MADE TO
THE CONTRACTOR FOR
PROPOSED UTILITY WORK
SHOWN ON THIS SHEET.

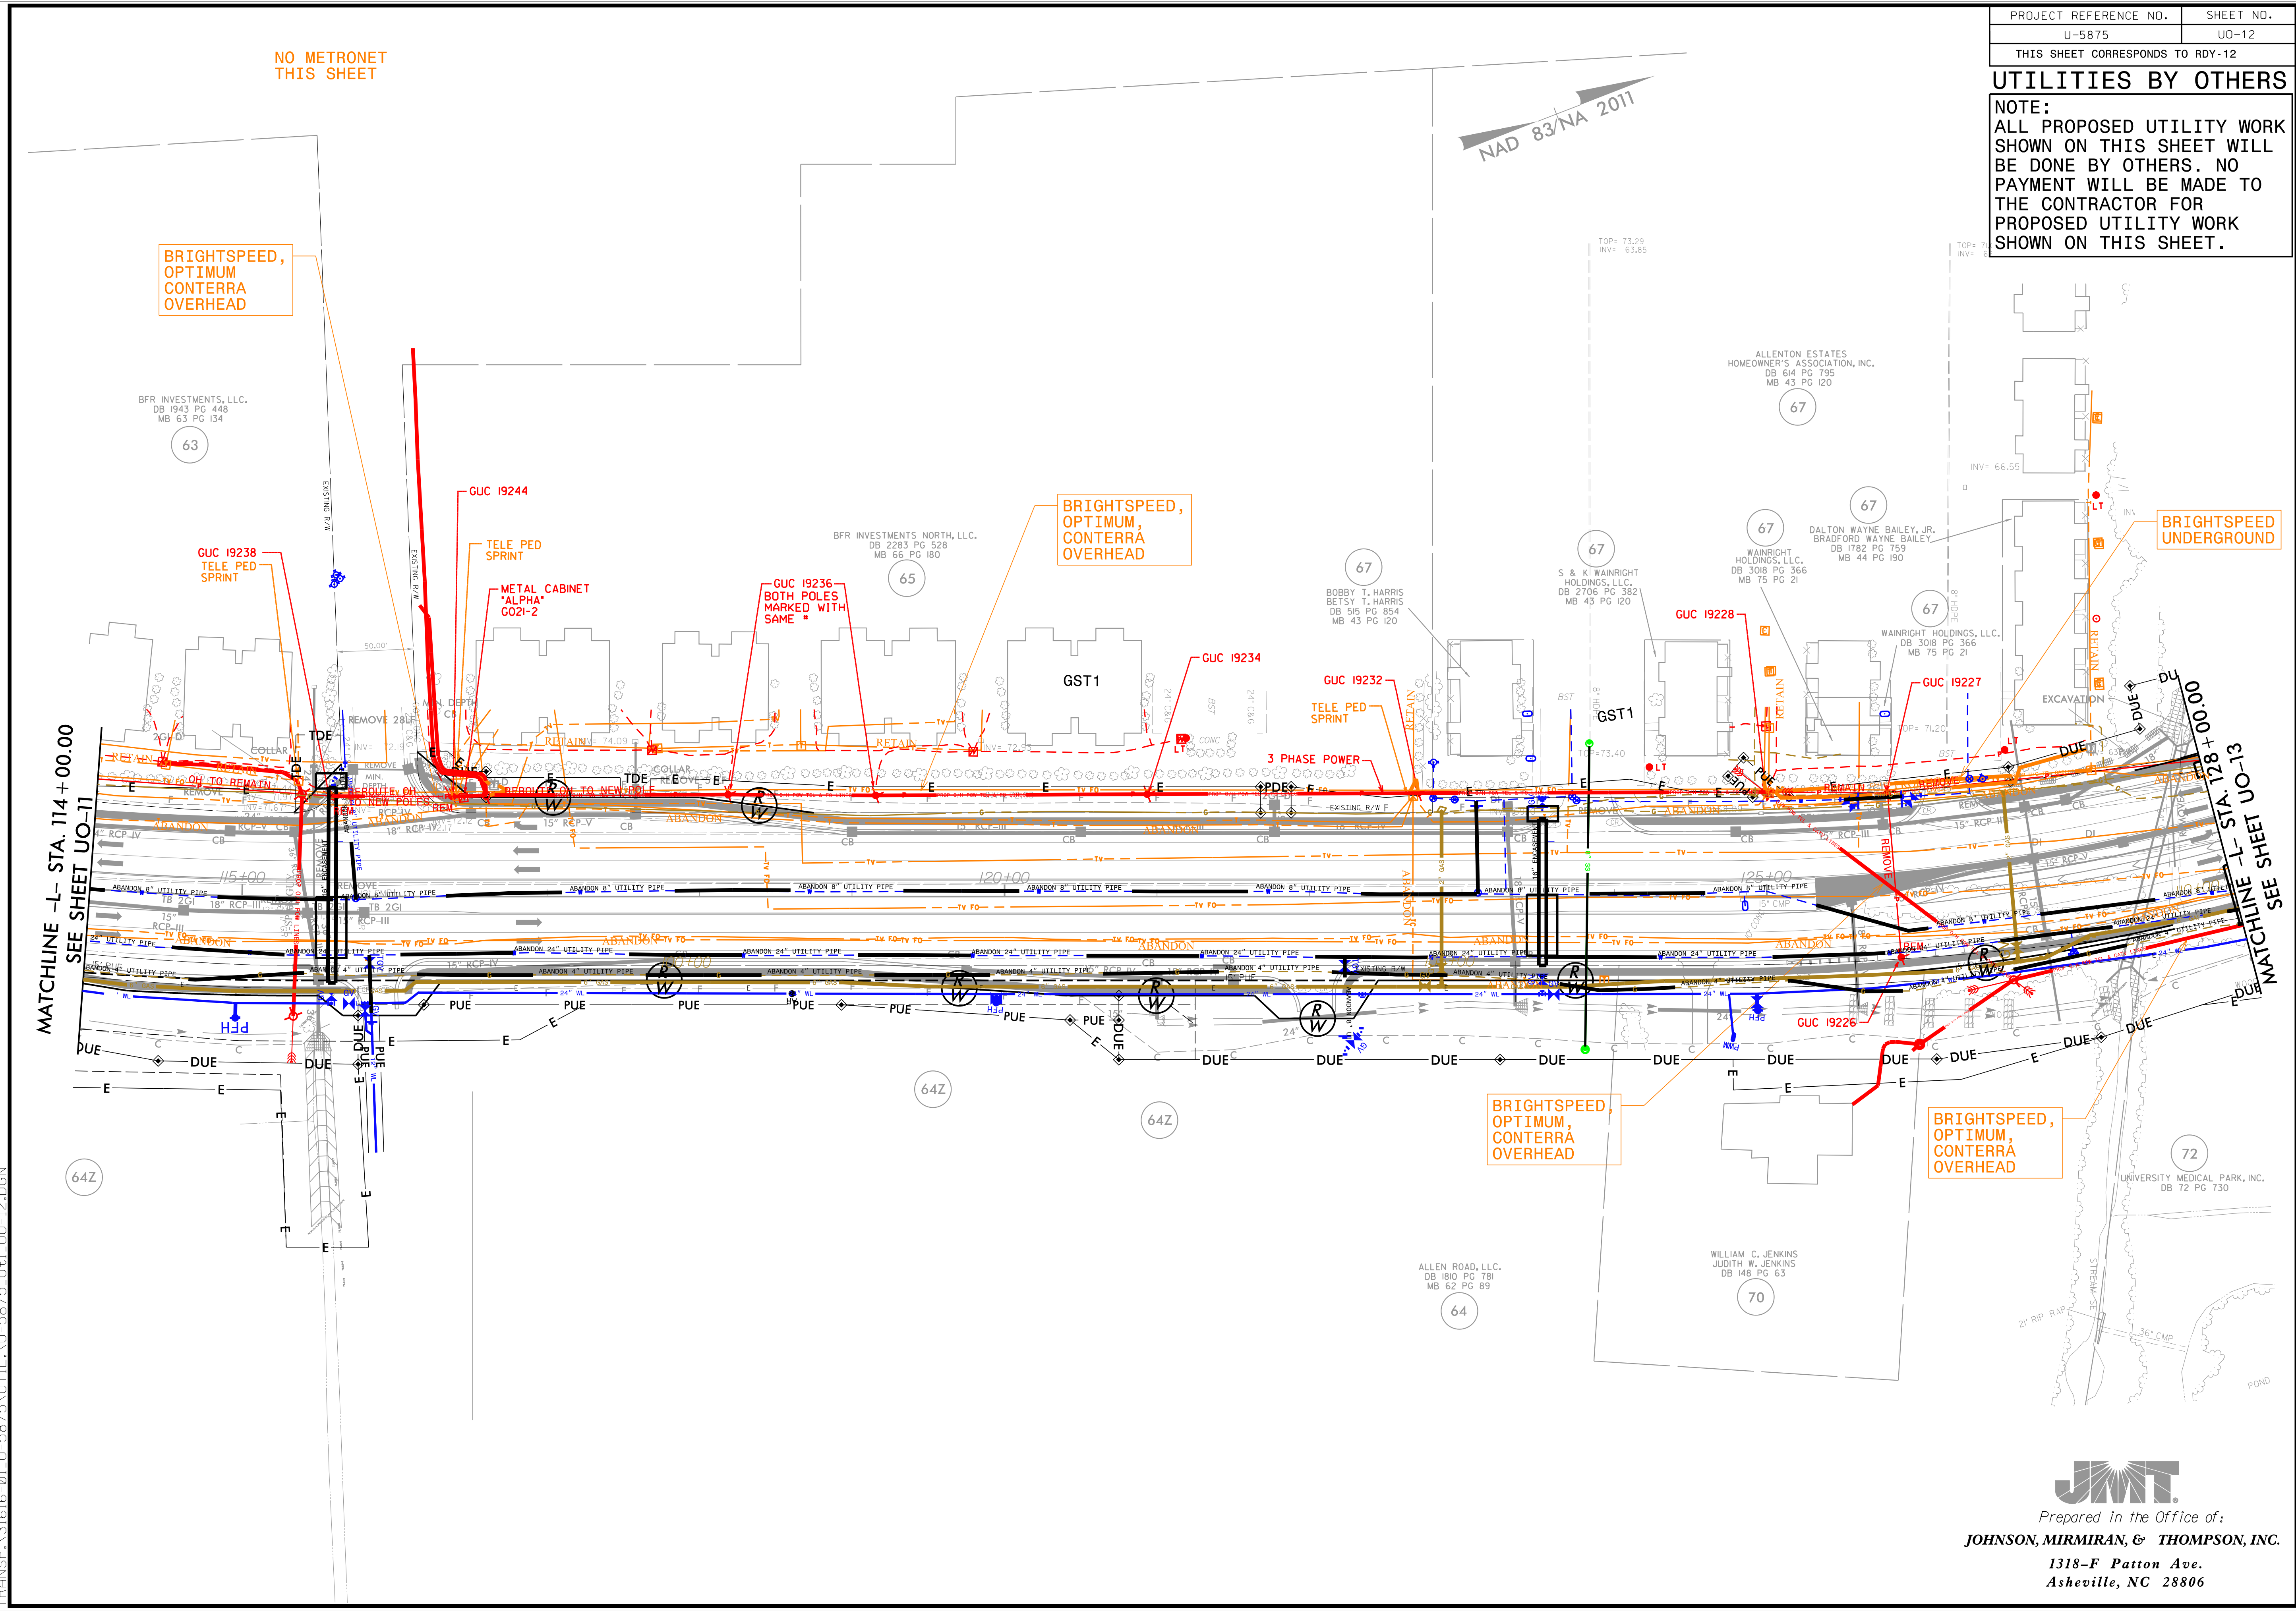

TRANS\31616-01\U-5875\UTL\U-5875-U01-UO-12.DGN




Prepared in the Office of:
JOHNSON, MIRMIRAN, & THOMPSON, INC.
1318-F Patton Ave.
Asheville, NC 28806

PROJECT REFERENCE NO.	SHEET NO.
U-5875	UO-13
THIS SHEET CORRESPONDS TO RDY-13	

UTILITIES BY OTHERS

NOTE:
ALL PROPOSED UTILITY WORK SHOWN ON THIS SHEET WILL BE DONE BY OTHERS. NO PAYMENT WILL BE MADE TO THE CONTRACTOR FOR PROPOSED UTILITY WORK SHOWN ON THIS SHEET.

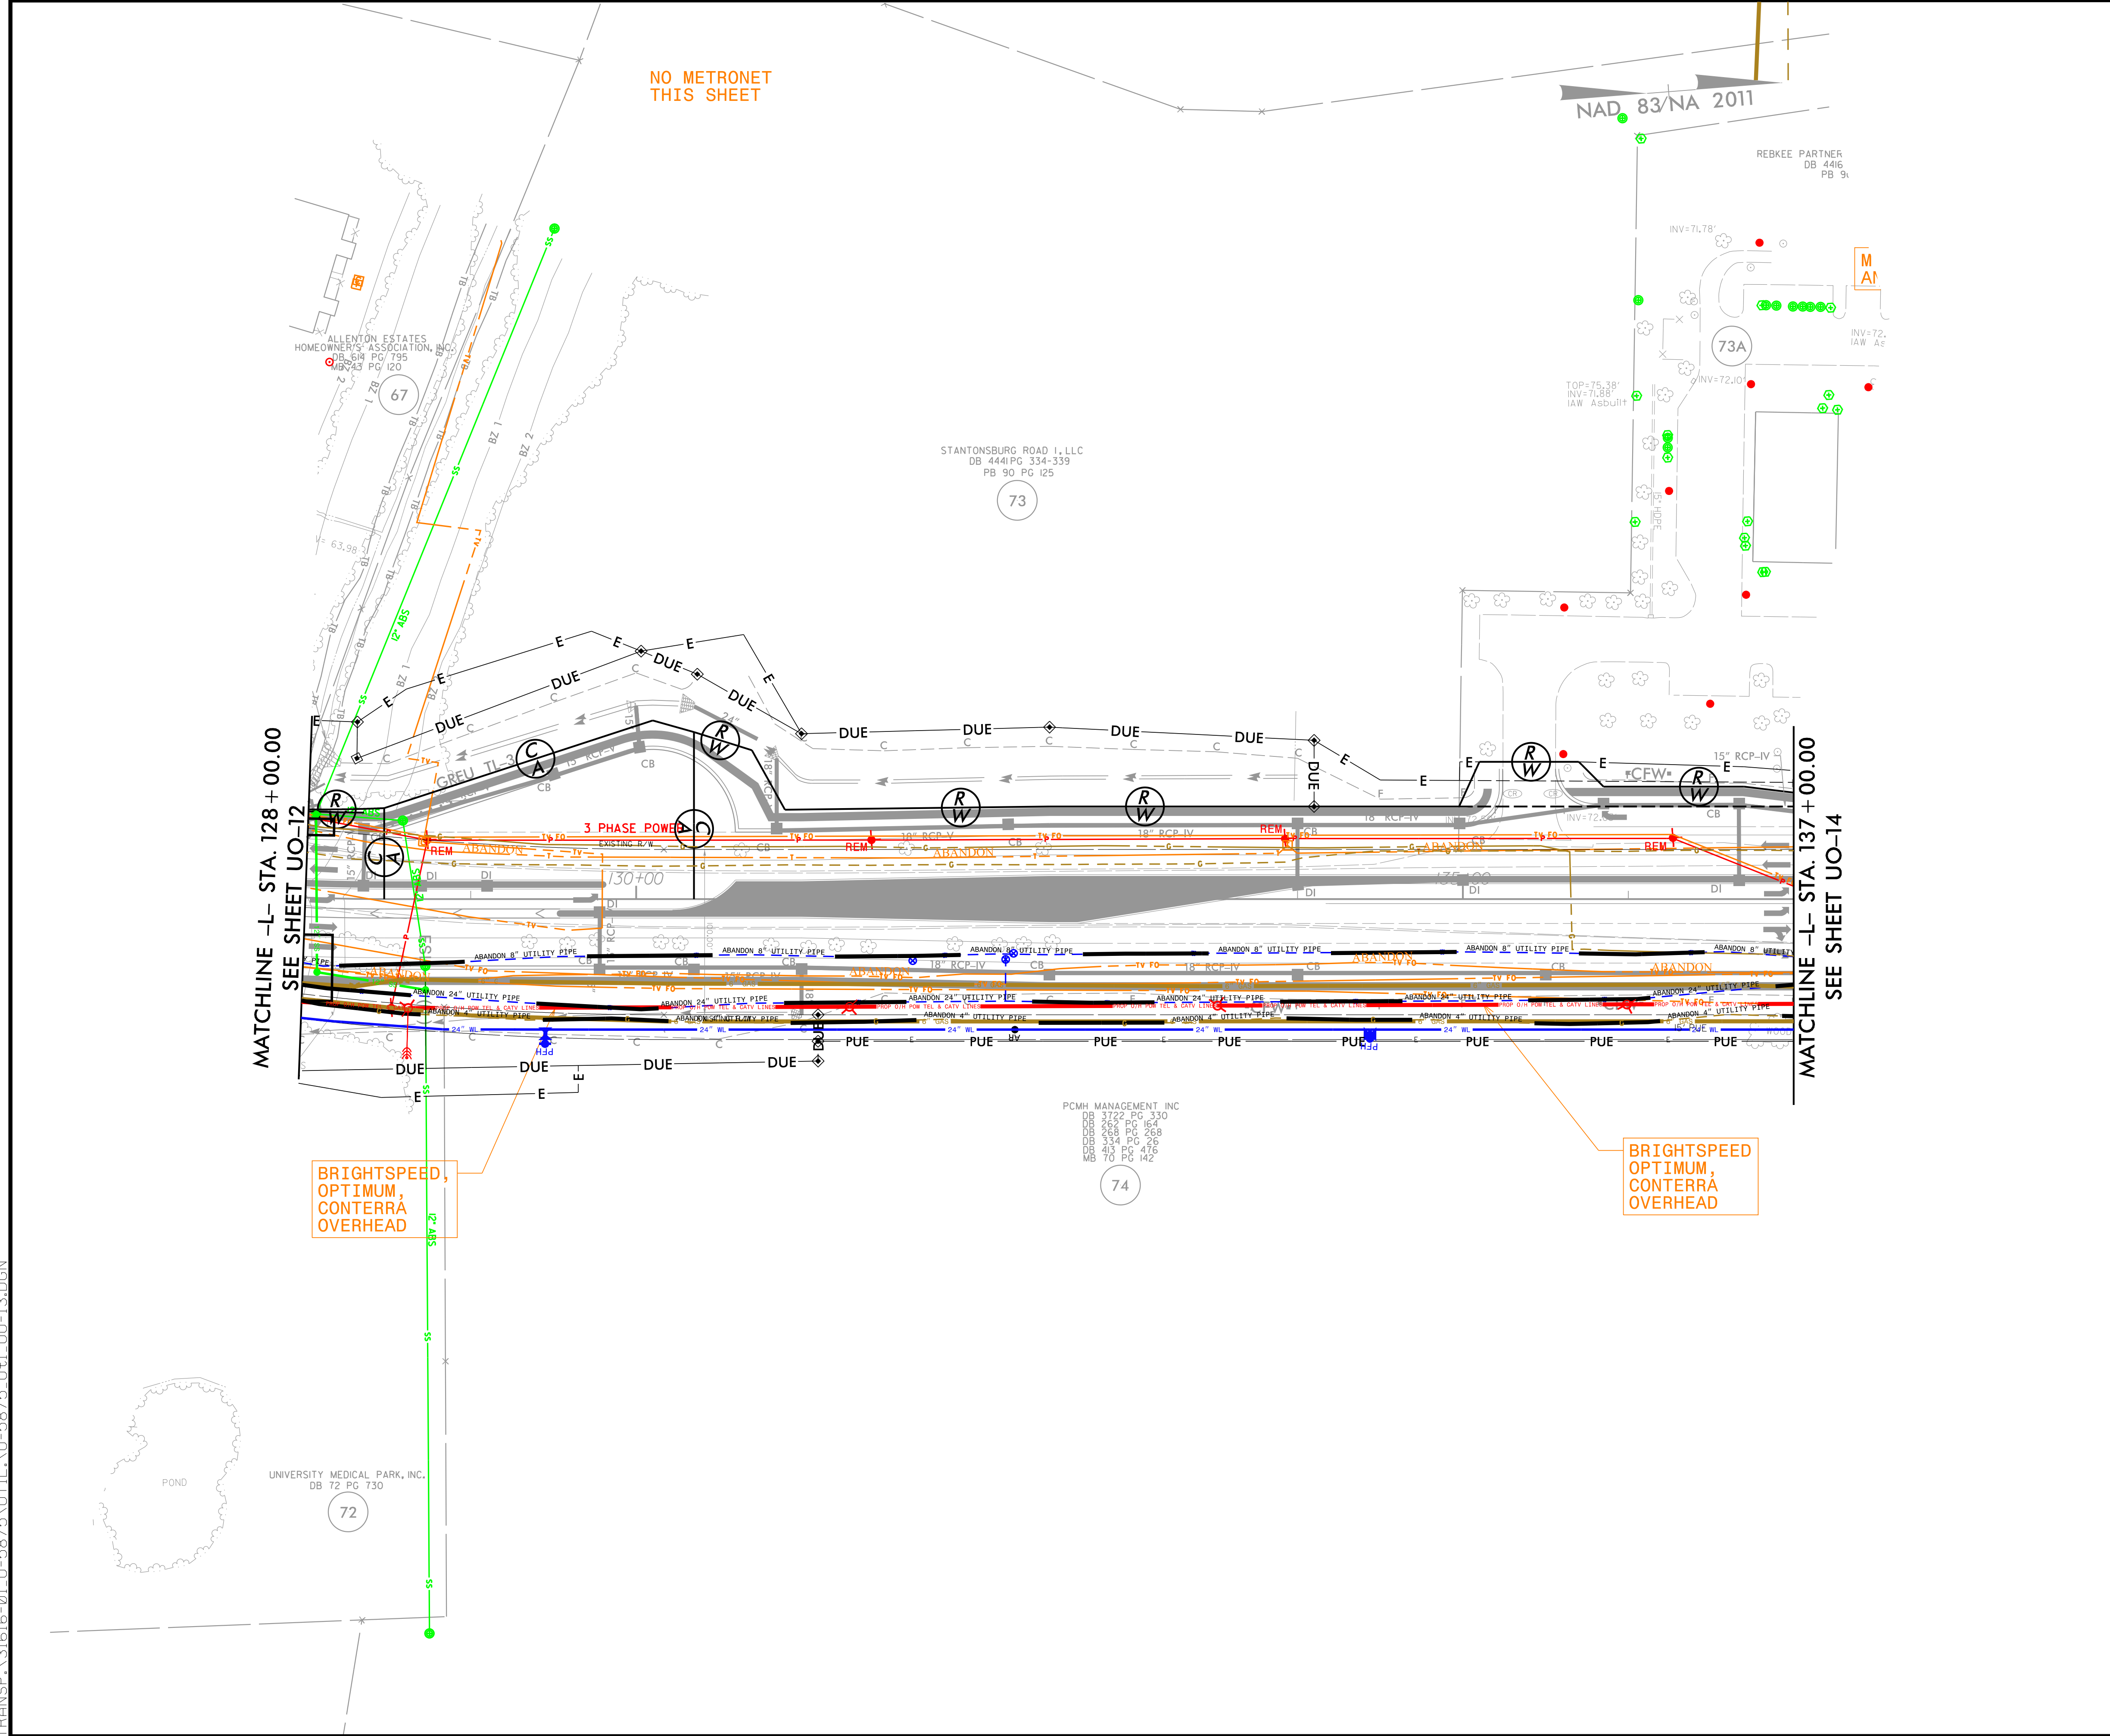


TRANSP, 31616-01 U-5875\UTIL, U-5875-UT1 UO-13.DGN

PROJECT REFERENCE NO.	SHEET NO.
U-5875	UO-14
THIS SHEET CORRESPONDS TO RDY-14	

UTILITIES BY OTHERS

NOTE:
ALL PROPOSED UTILITY WORK
SHOWN ON THIS SHEET WILL
BE DONE BY OTHERS. NO
PAYMENT WILL BE MADE TO
THE CONTRACTOR FOR
PROPOSED UTILITY WORK
SHOWN ON THIS SHEET.

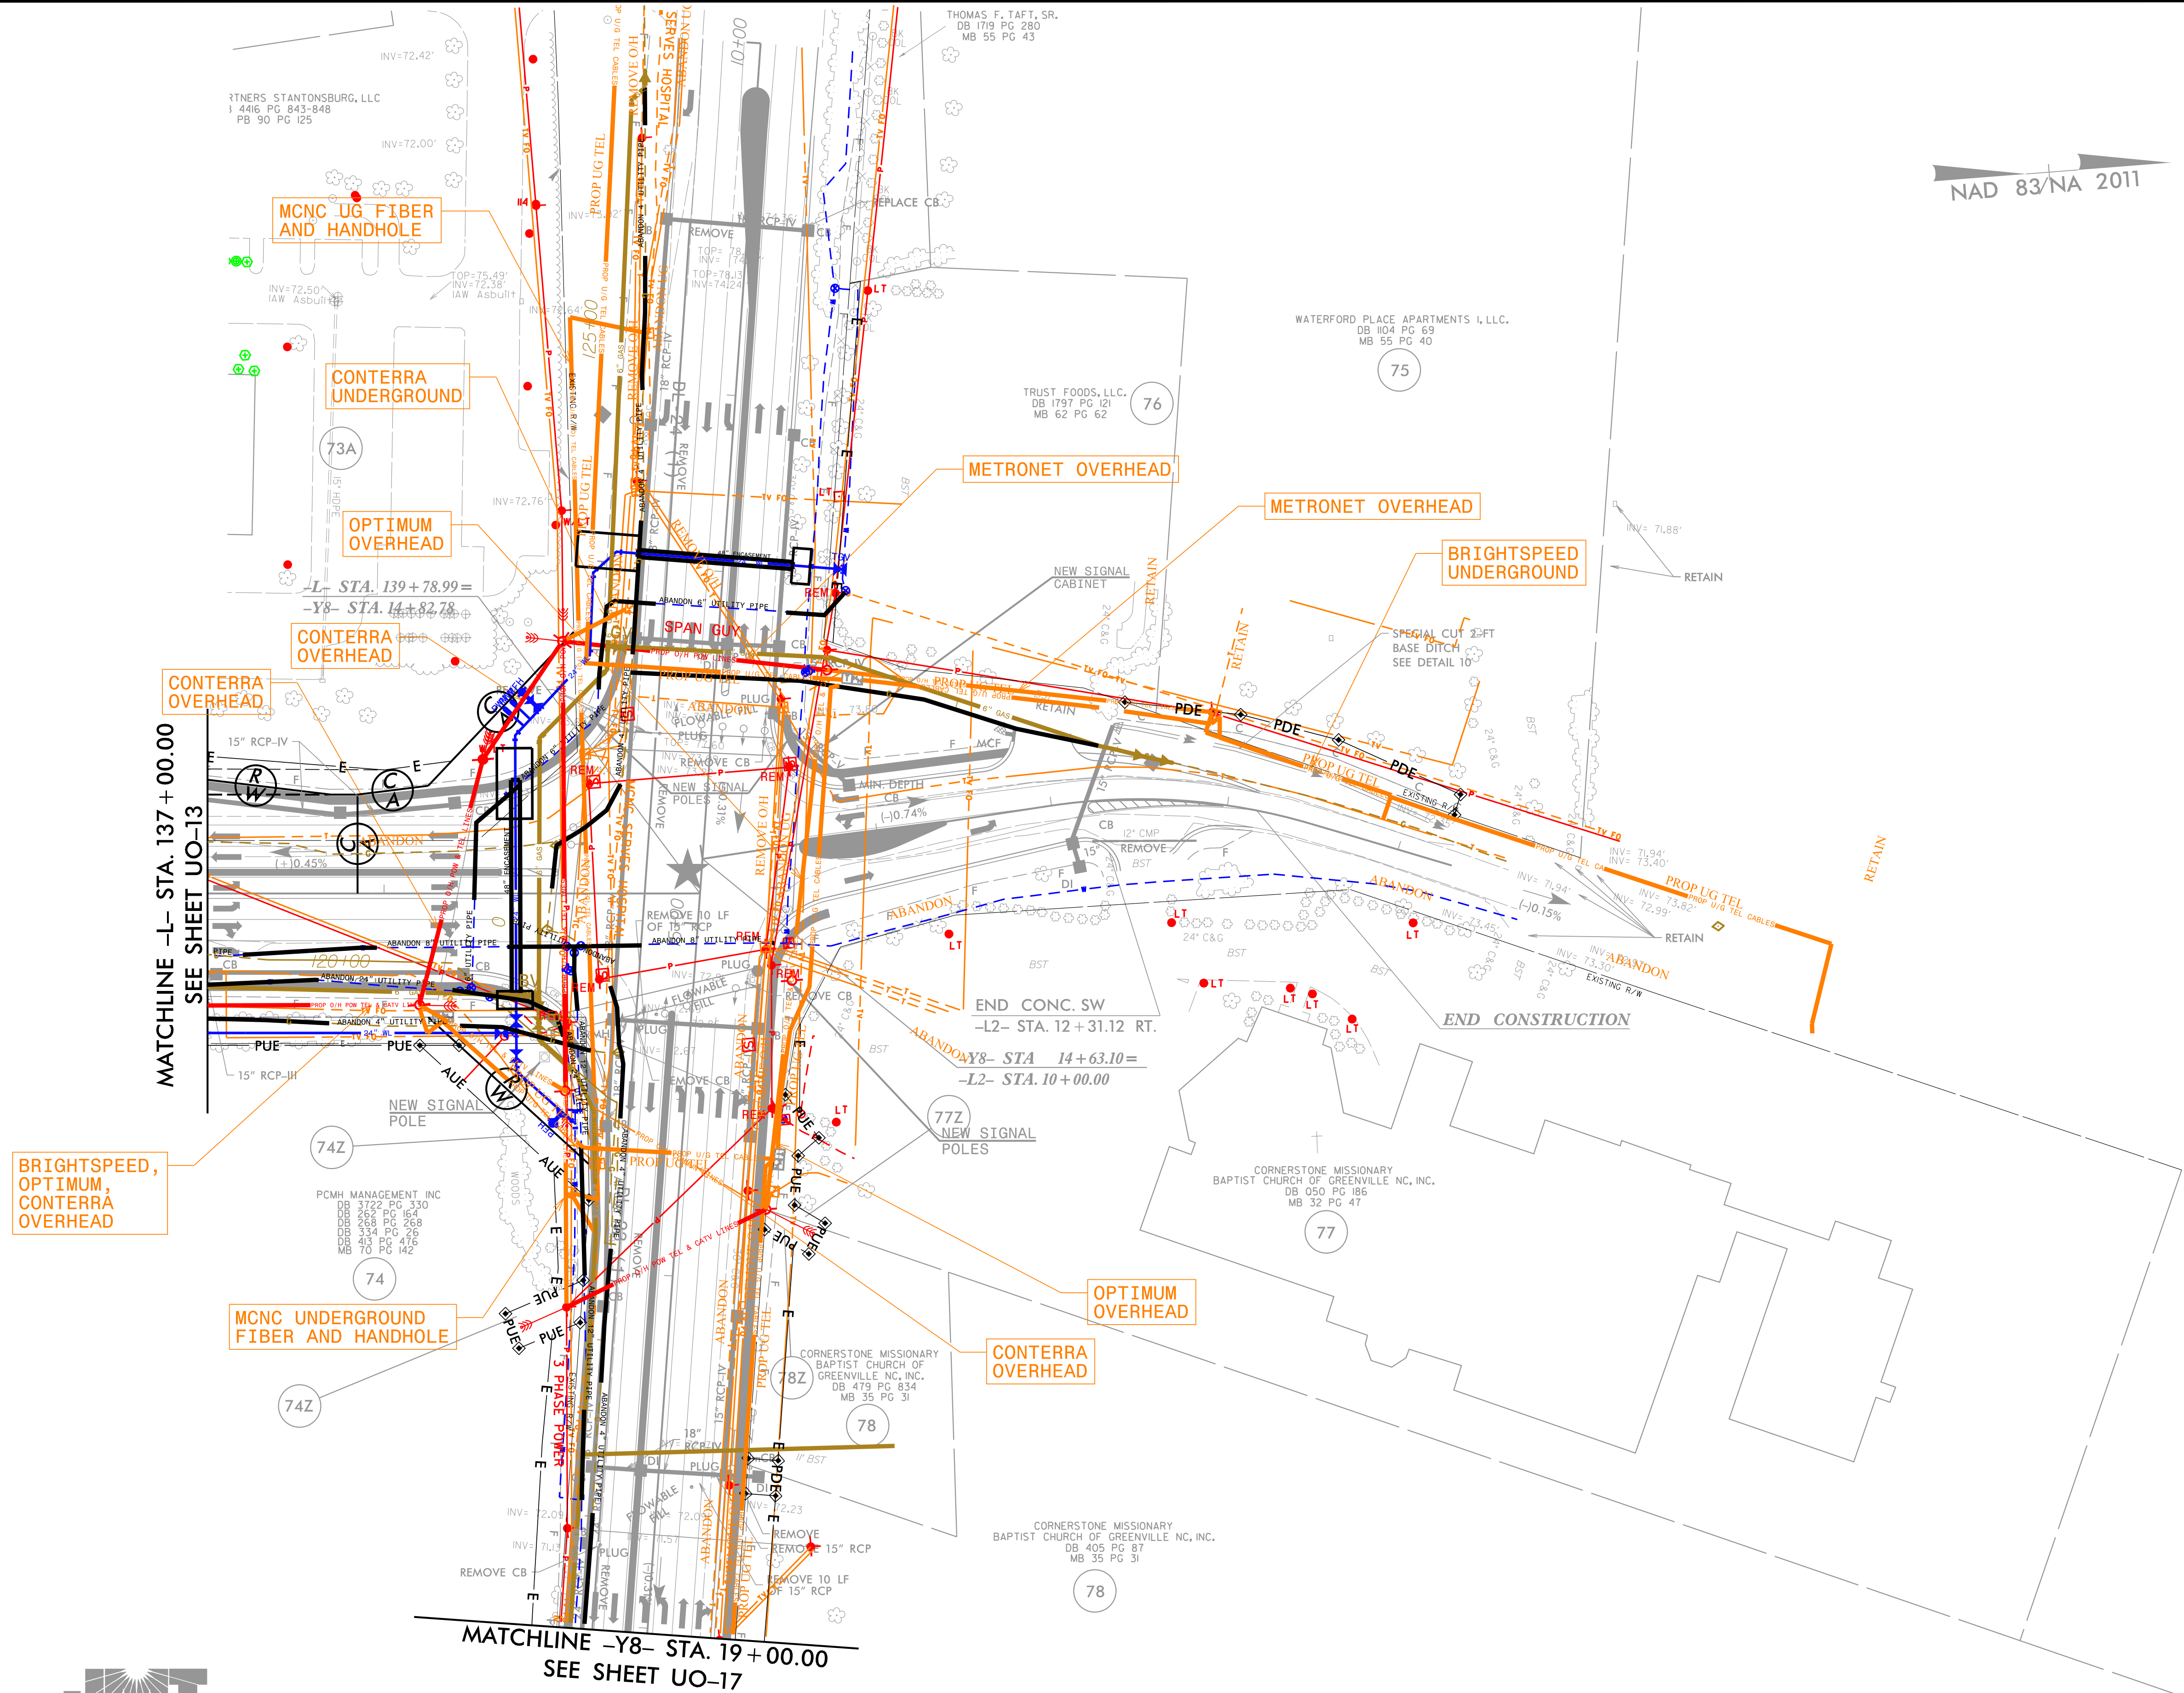

Prepared in the Office of:
JOHNSON, MIRMIRAN, & THOMPSON, INC.
1318-F Patton Ave.
Asheville, NC 28806

NO UTILITIES BY OTHERS
CONSTRUCTION WORK
ON THIS SHEET


PROJECT REFERENCE NO.	SHEET NO.
U-5875	UO-16
THIS SHEET CORRESPONDS TO RDY-16	

UTILITIES BY OTHERS

NOTE:
ALL PROPOSED UTILITY WORK
SHOWN ON THIS SHEET WILL
BE DONE BY OTHERS. NO
PAYMENT WILL BE MADE TO
THE CONTRACTOR FOR
PROPOSED UTILITY WORK
SHOWN ON THIS SHEET.

NO BRIGHTSPEED
CONFLICTS THIS
PLAN SHEET

NAD 83/NA 2011

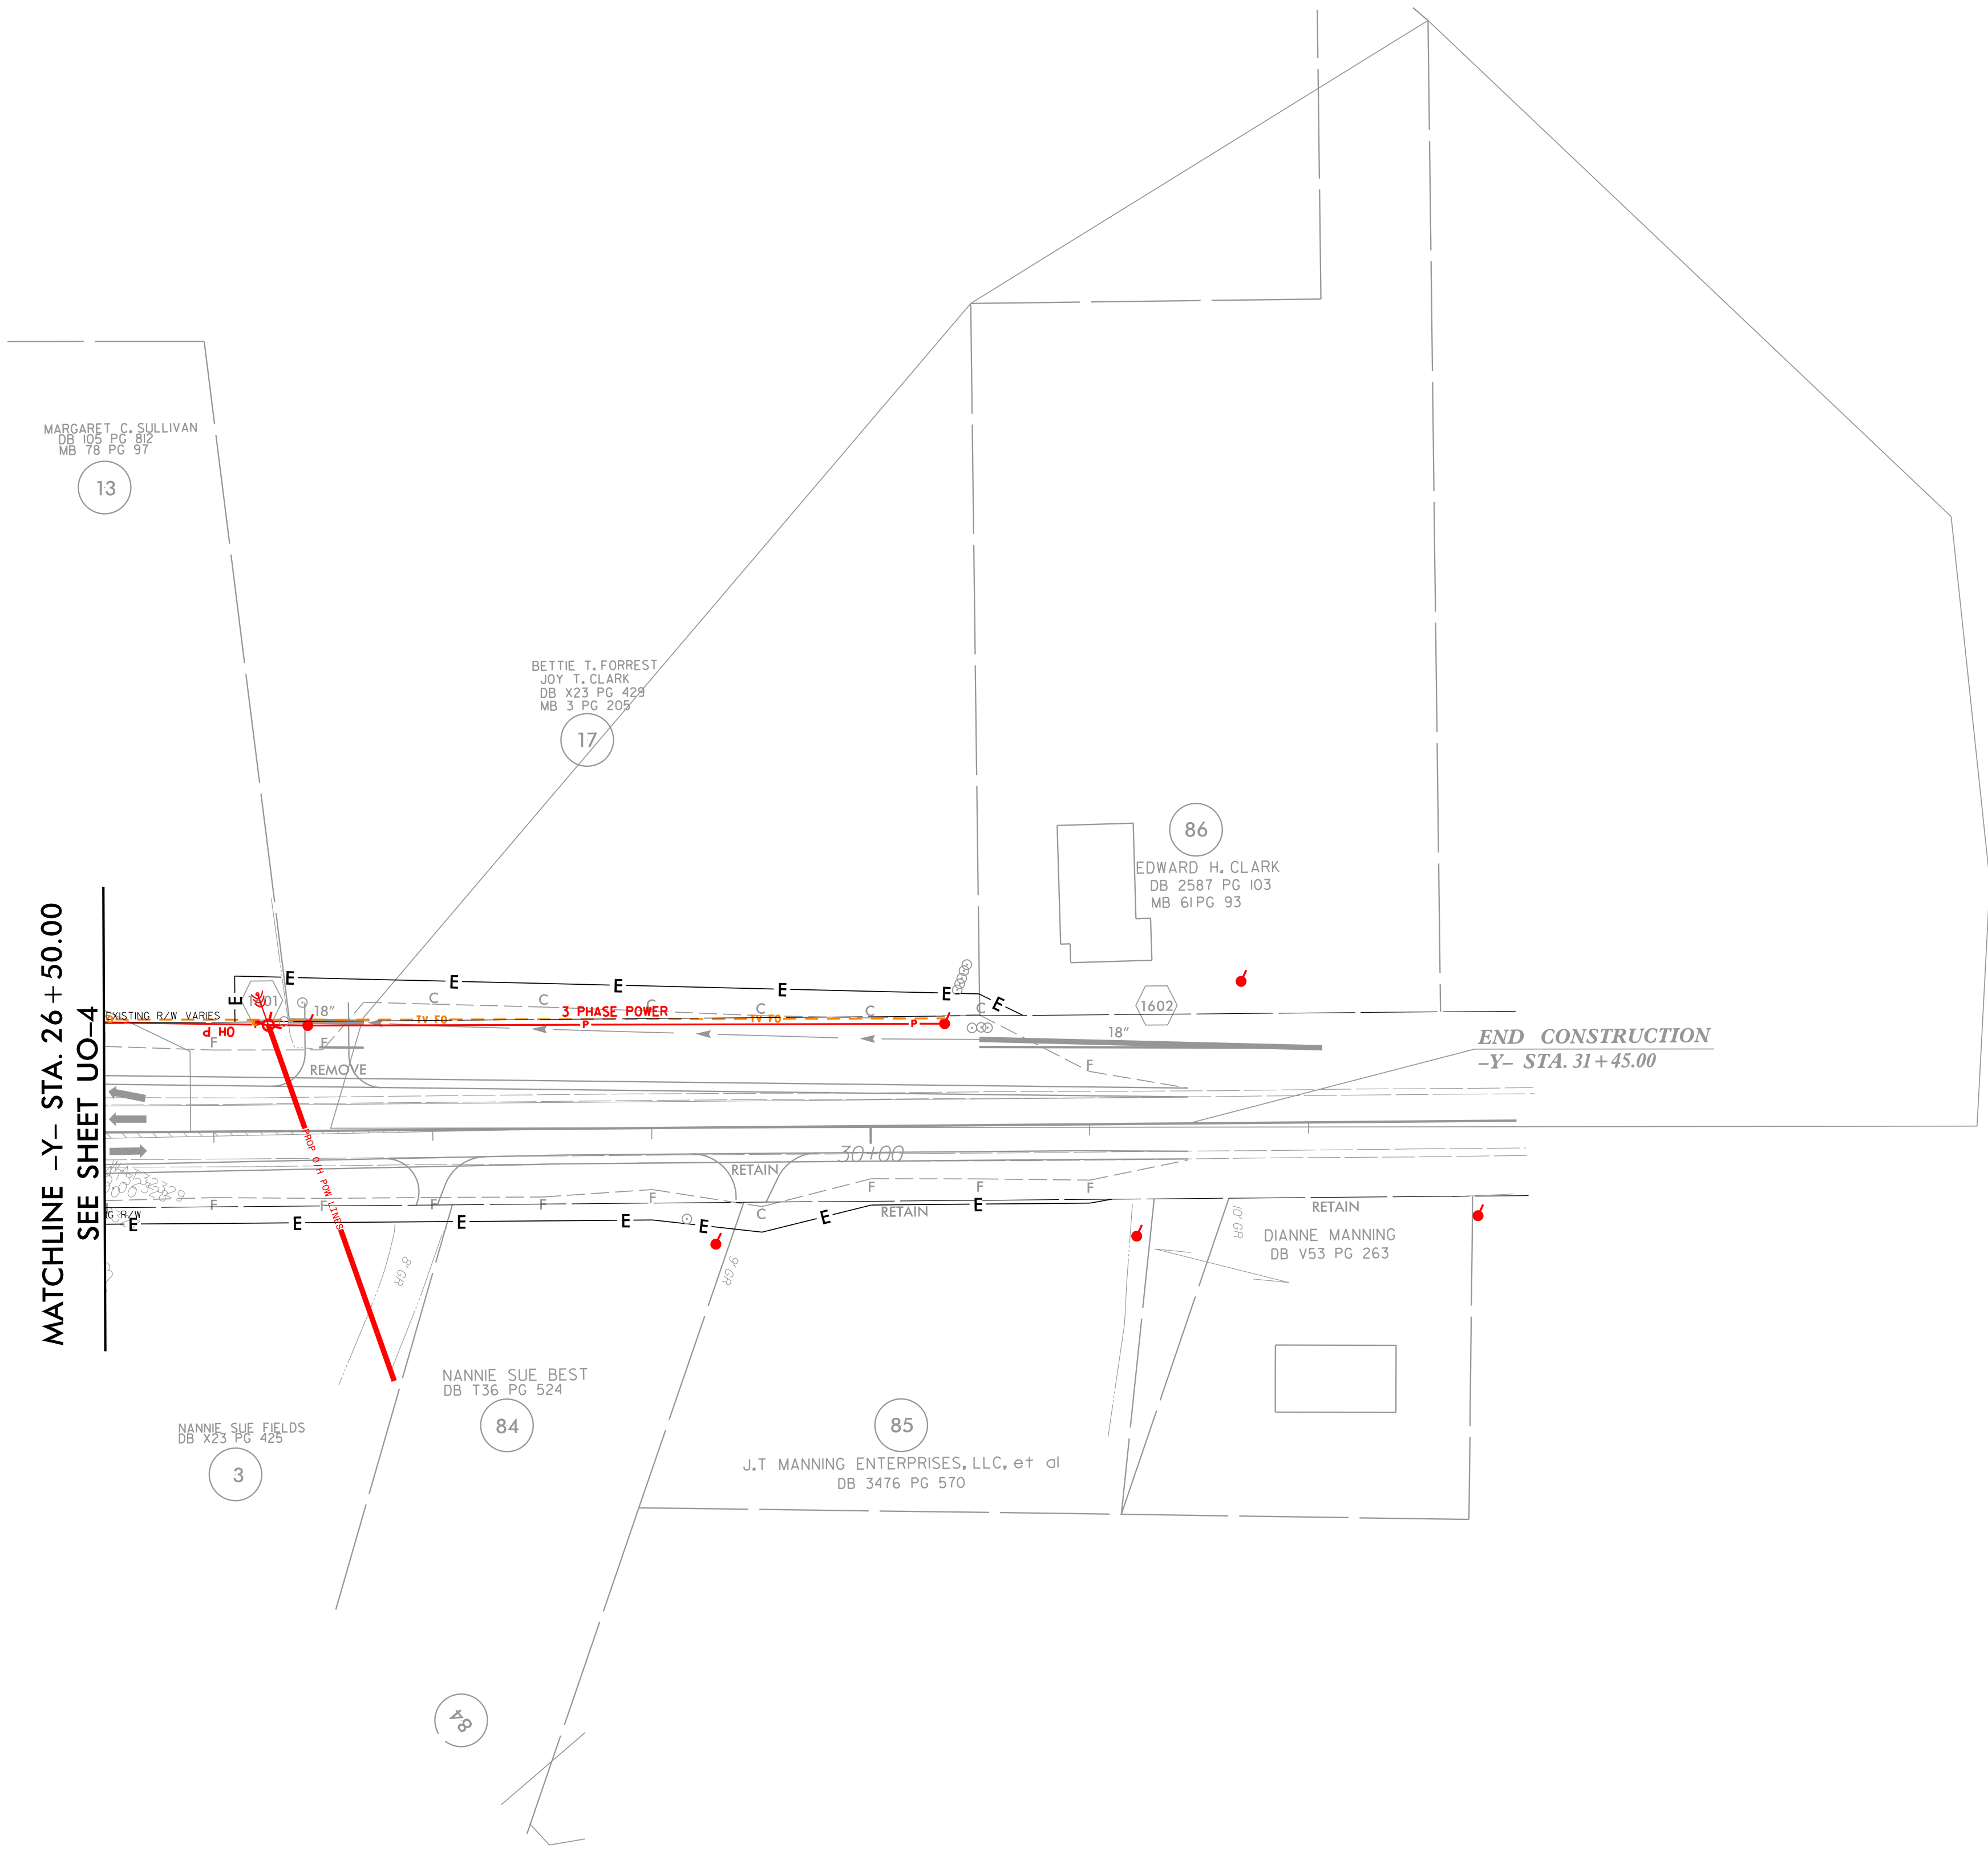

TRANSP, 31616-01_U-5875\UTL, \U-5875-U+1-UO-16.DGN


PROJECT REFERENCE NO.	SHEET NO.
U-5875	UO-17
THIS SHEET CORRESPONDS TO RDY-17	

UTILITIES BY OTHERS

NOTE:
ALL PROPOSED UTILITY WORK
SHOWN ON THIS SHEET WILL
BE DONE BY OTHERS. NO
PAYMENT WILL BE MADE TO
THE CONTRACTOR FOR
PROPOSED UTILITY WORK
SHOWN ON THIS SHEET.

NAD 83/NA 2011

MATCHLINE -Y8- STA. 19 + 00.00
SEE SHEET UO-14

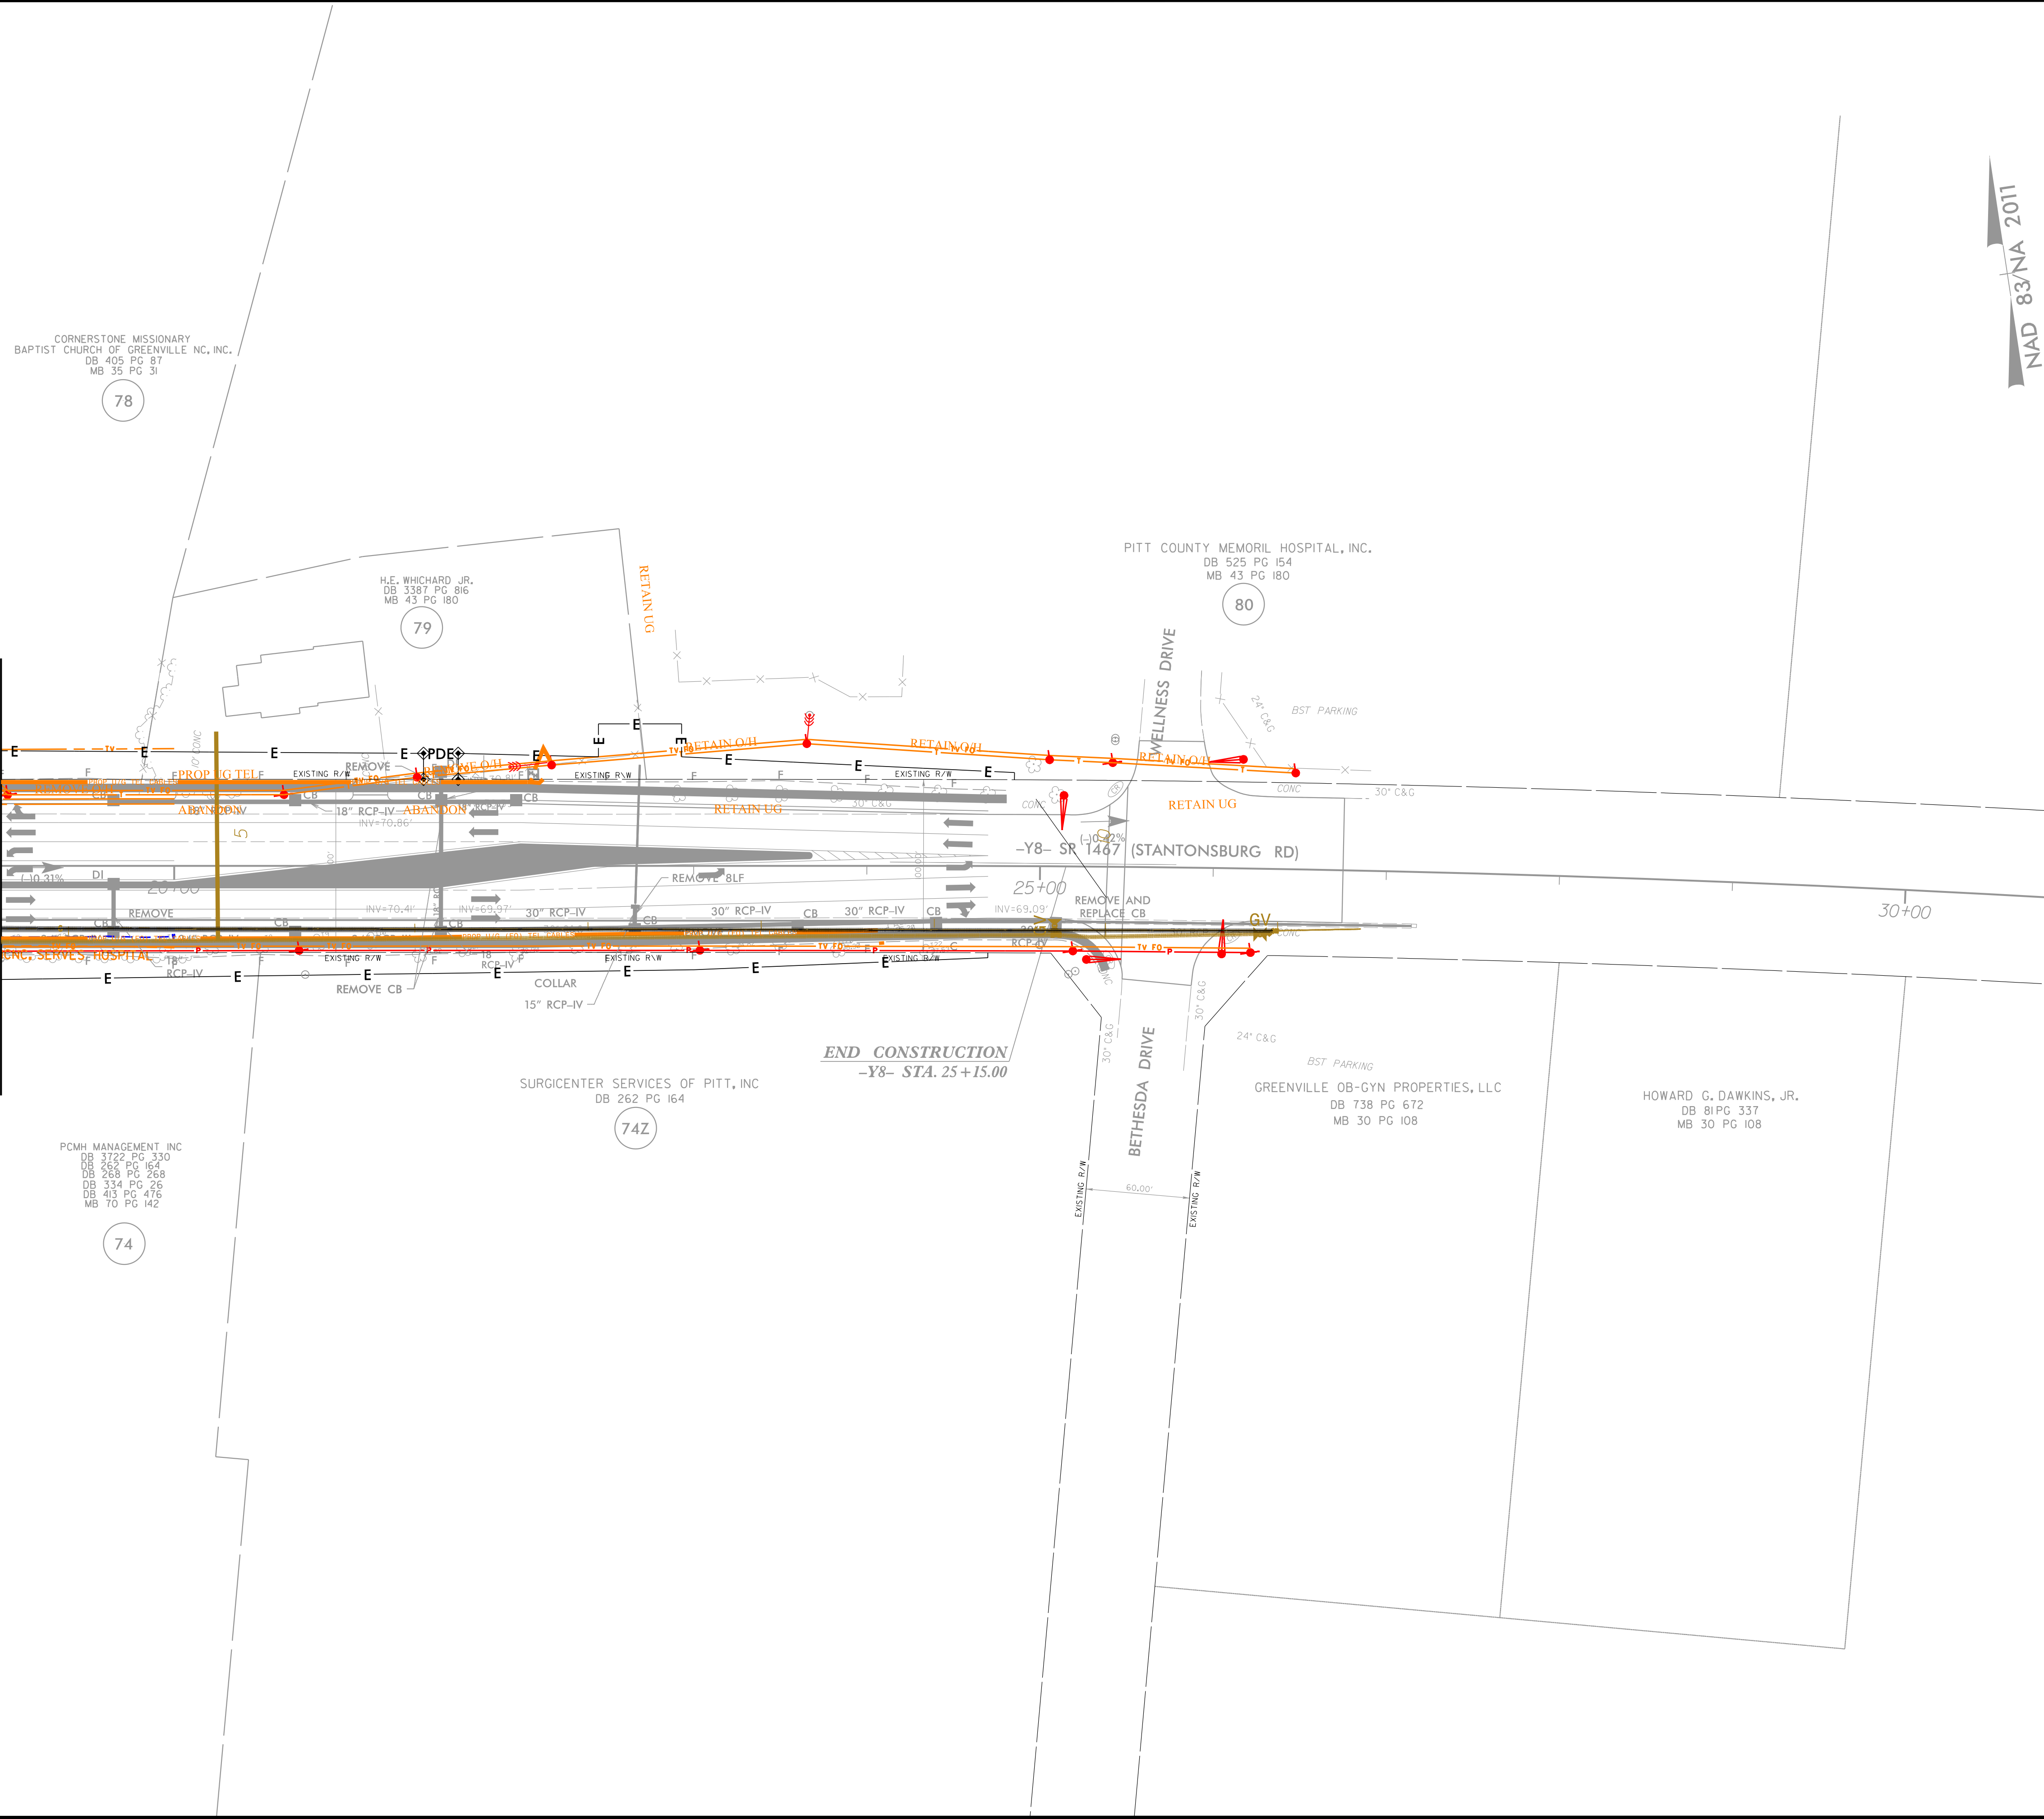

TRANSP.\31616-01-U-5875\UTIL\U-5875-U+1-UO-17.DGN



Prepared in the Office of:
JOHNSON, MIRMIRAN, & THOMPSON, INC.
1318-F Patton Ave.
Asheville, NC 28806