



6/23/16

7/8/2025
U-5875_Rdy_xpl.dgn
13:15:00

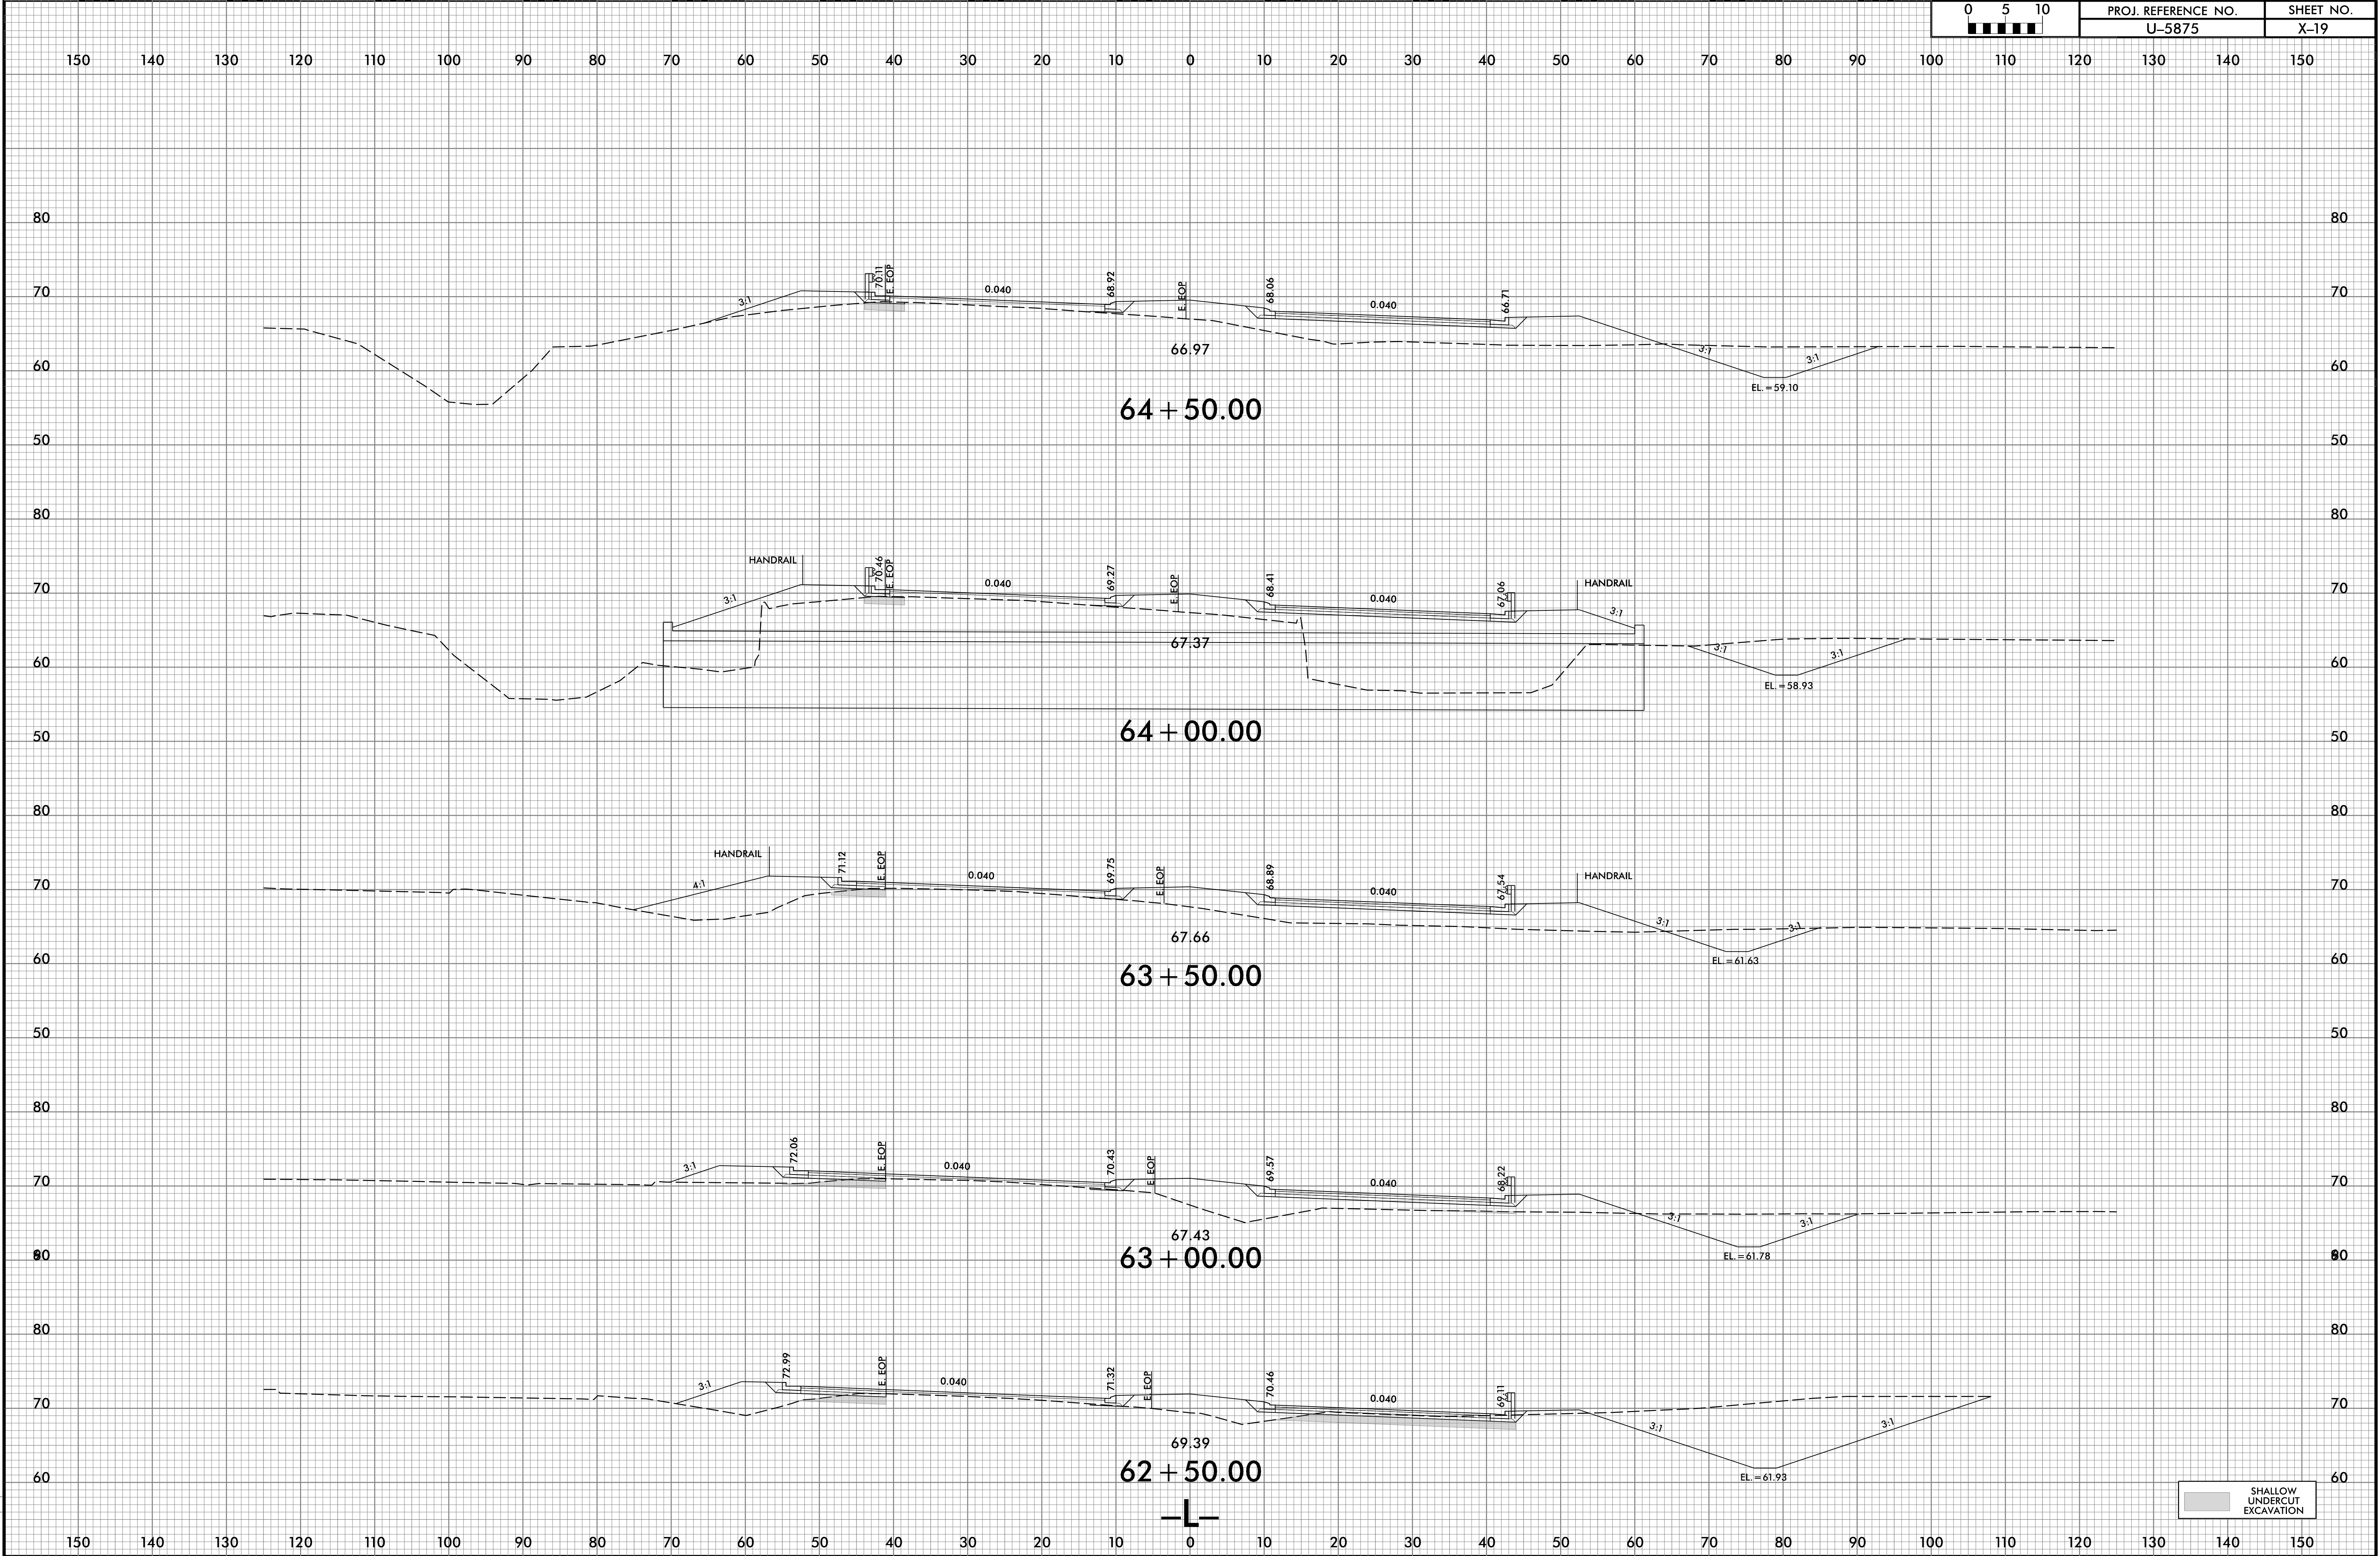


6/23/16

7/8/2025
I:\Projects\U-5875-Fdy-xpl.L.dgn
J:\E\T\pope

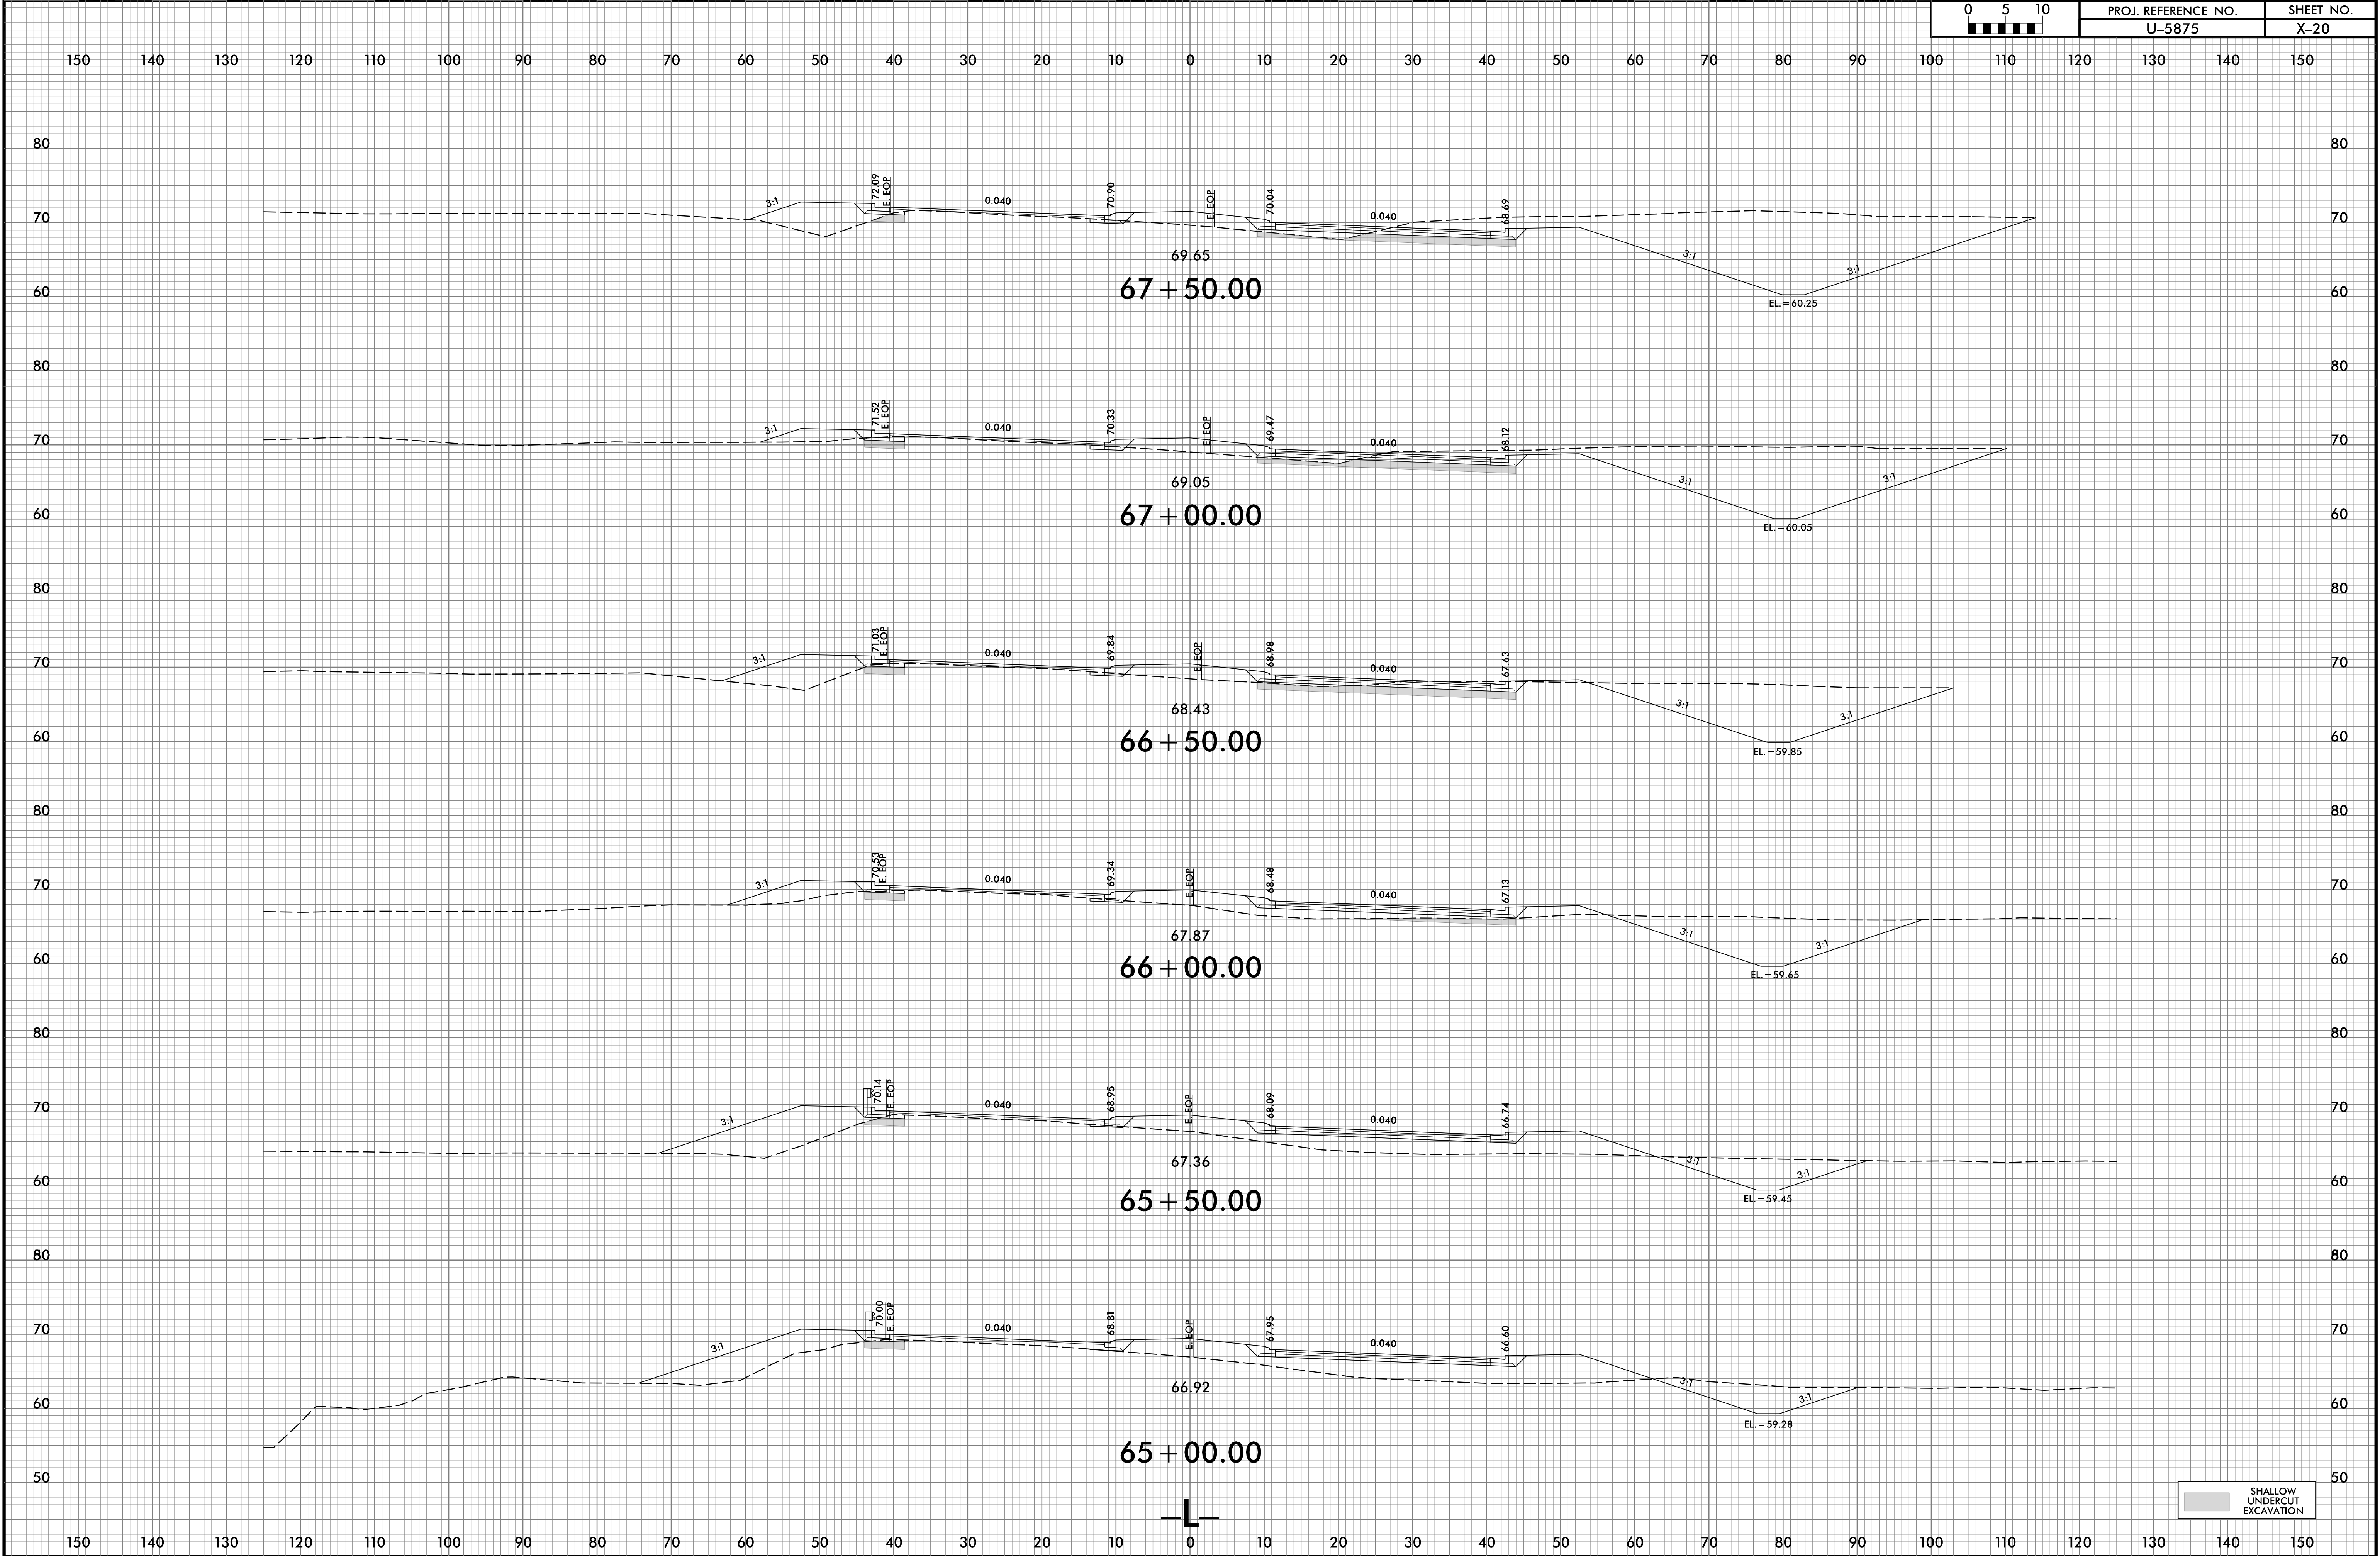



6/23/16

7/8/2025
U-5875-Fdy-plot.dgn
13:14:00

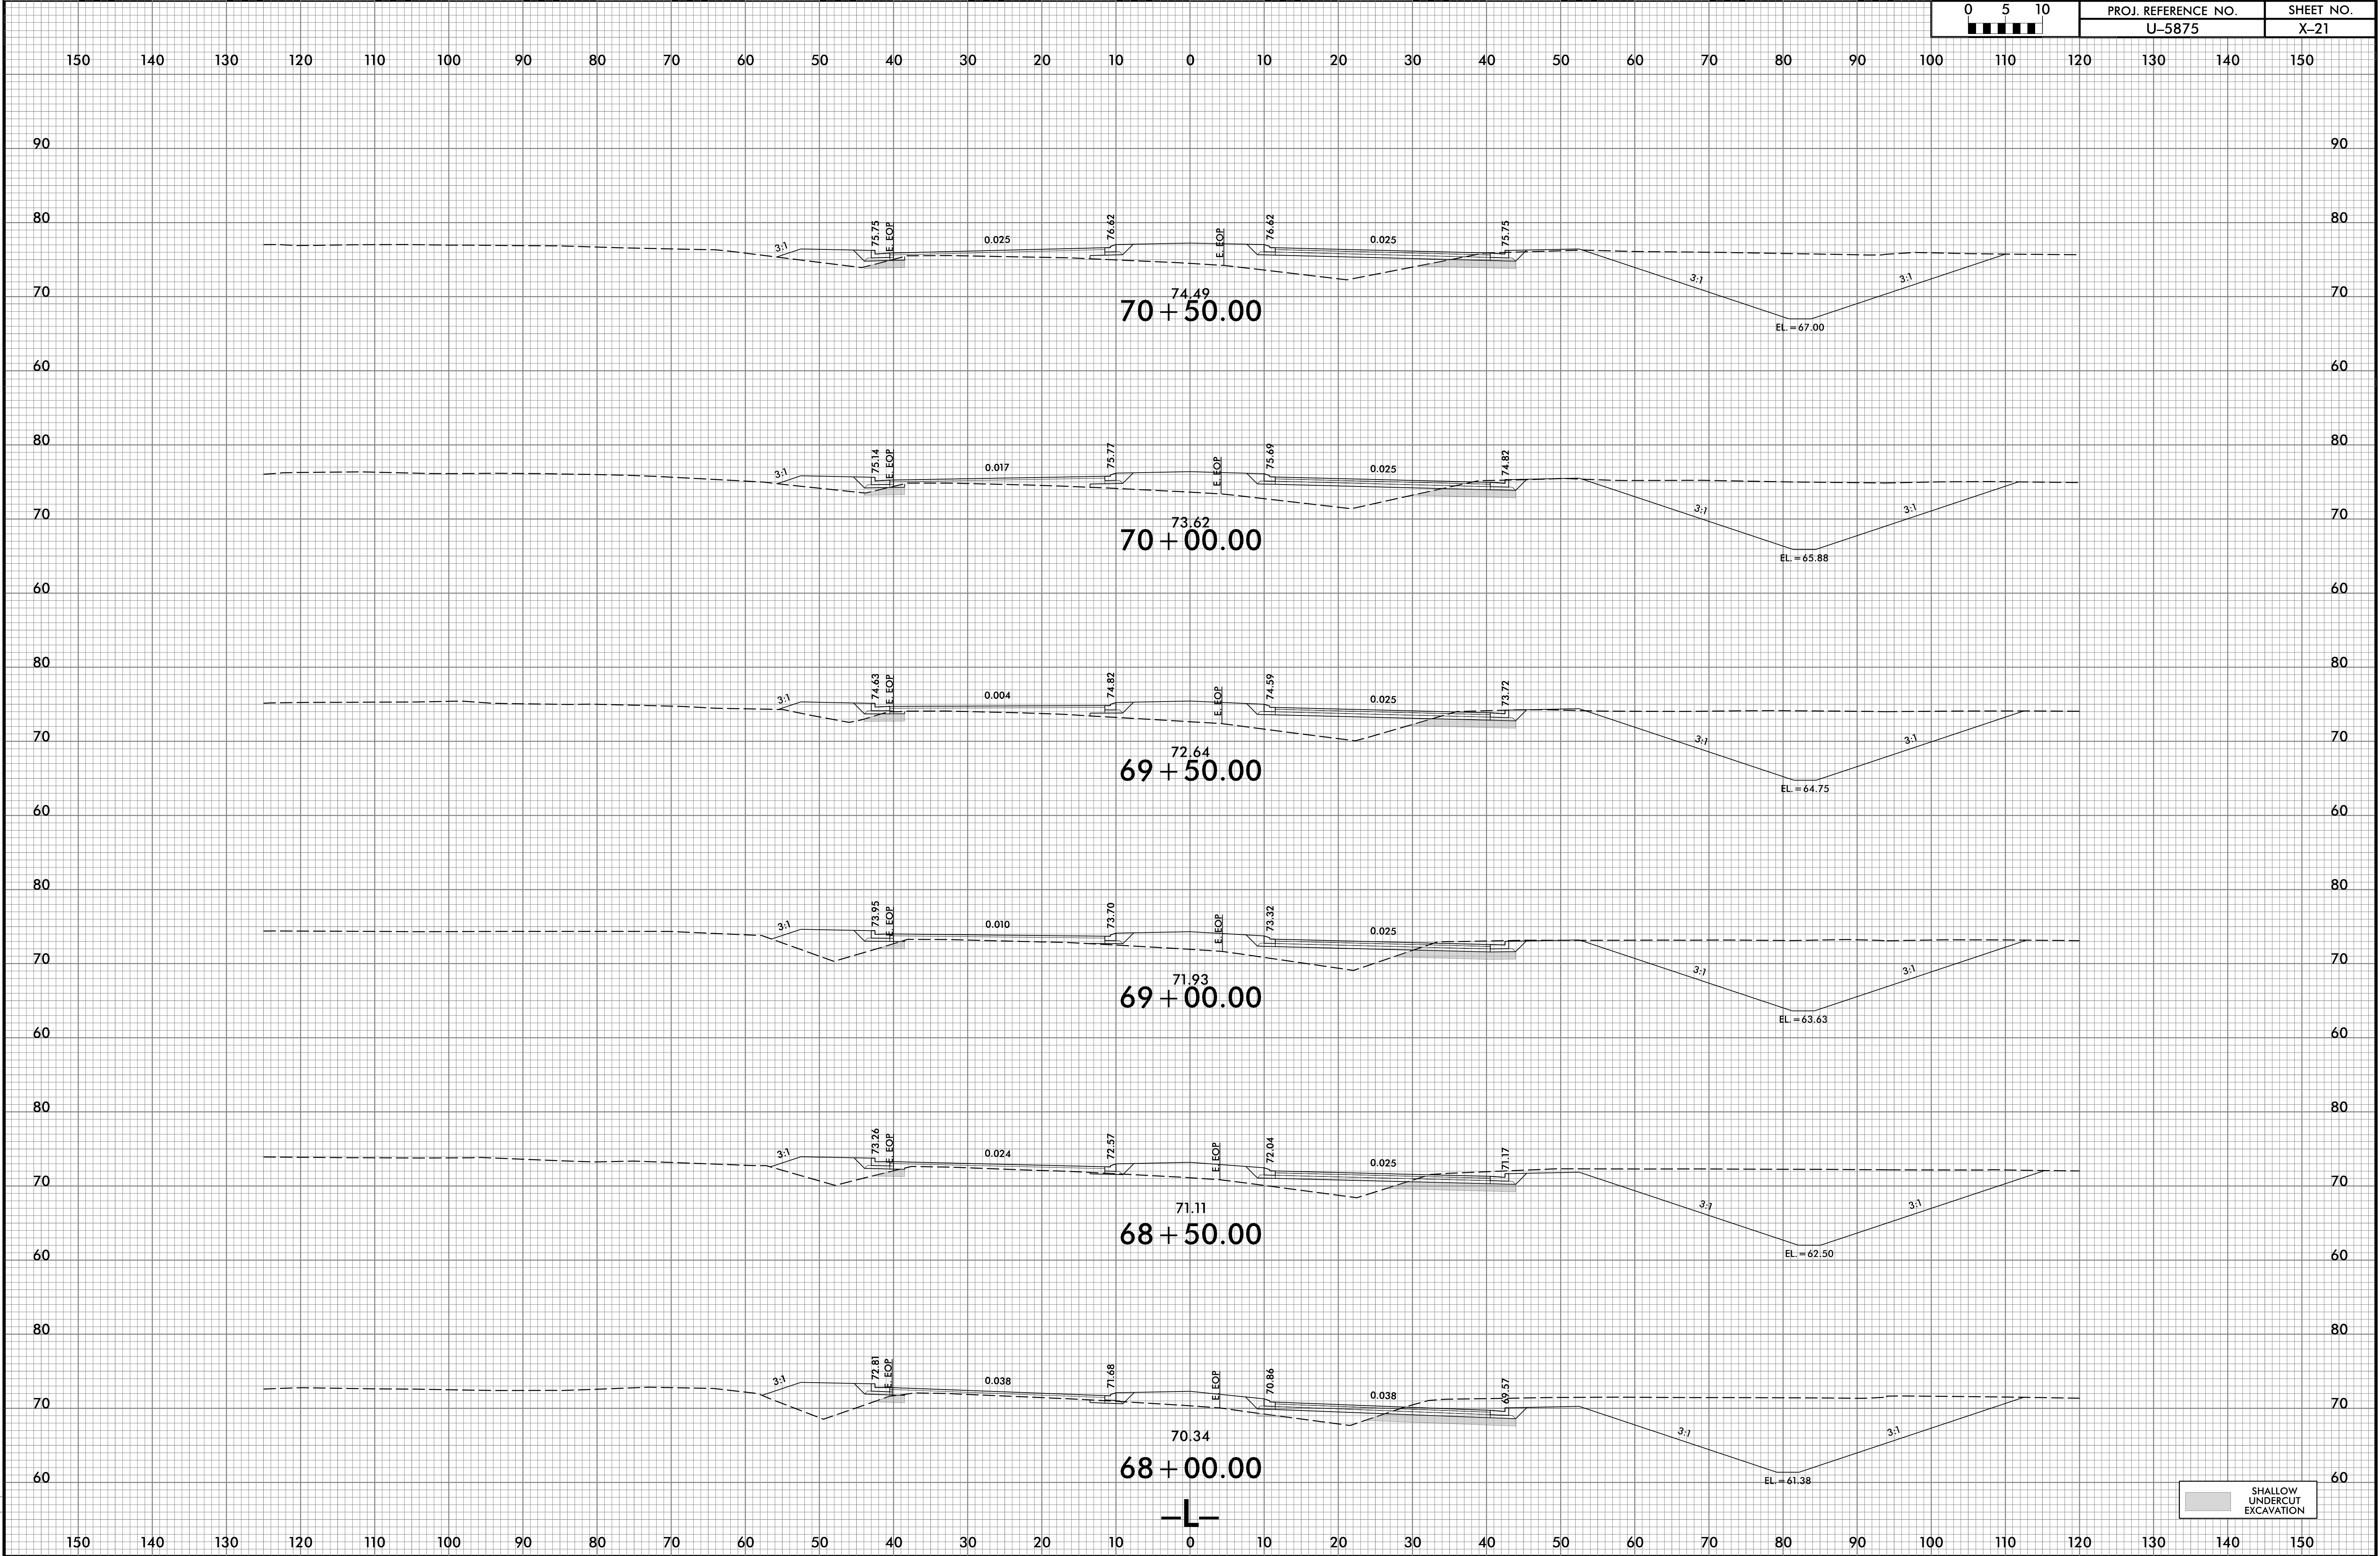

6/23/16

7/8/2025
I:\Projects\U-5875-Fdy-xpl.L.dgn
J:\E\W\pope

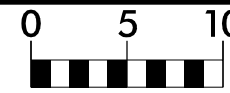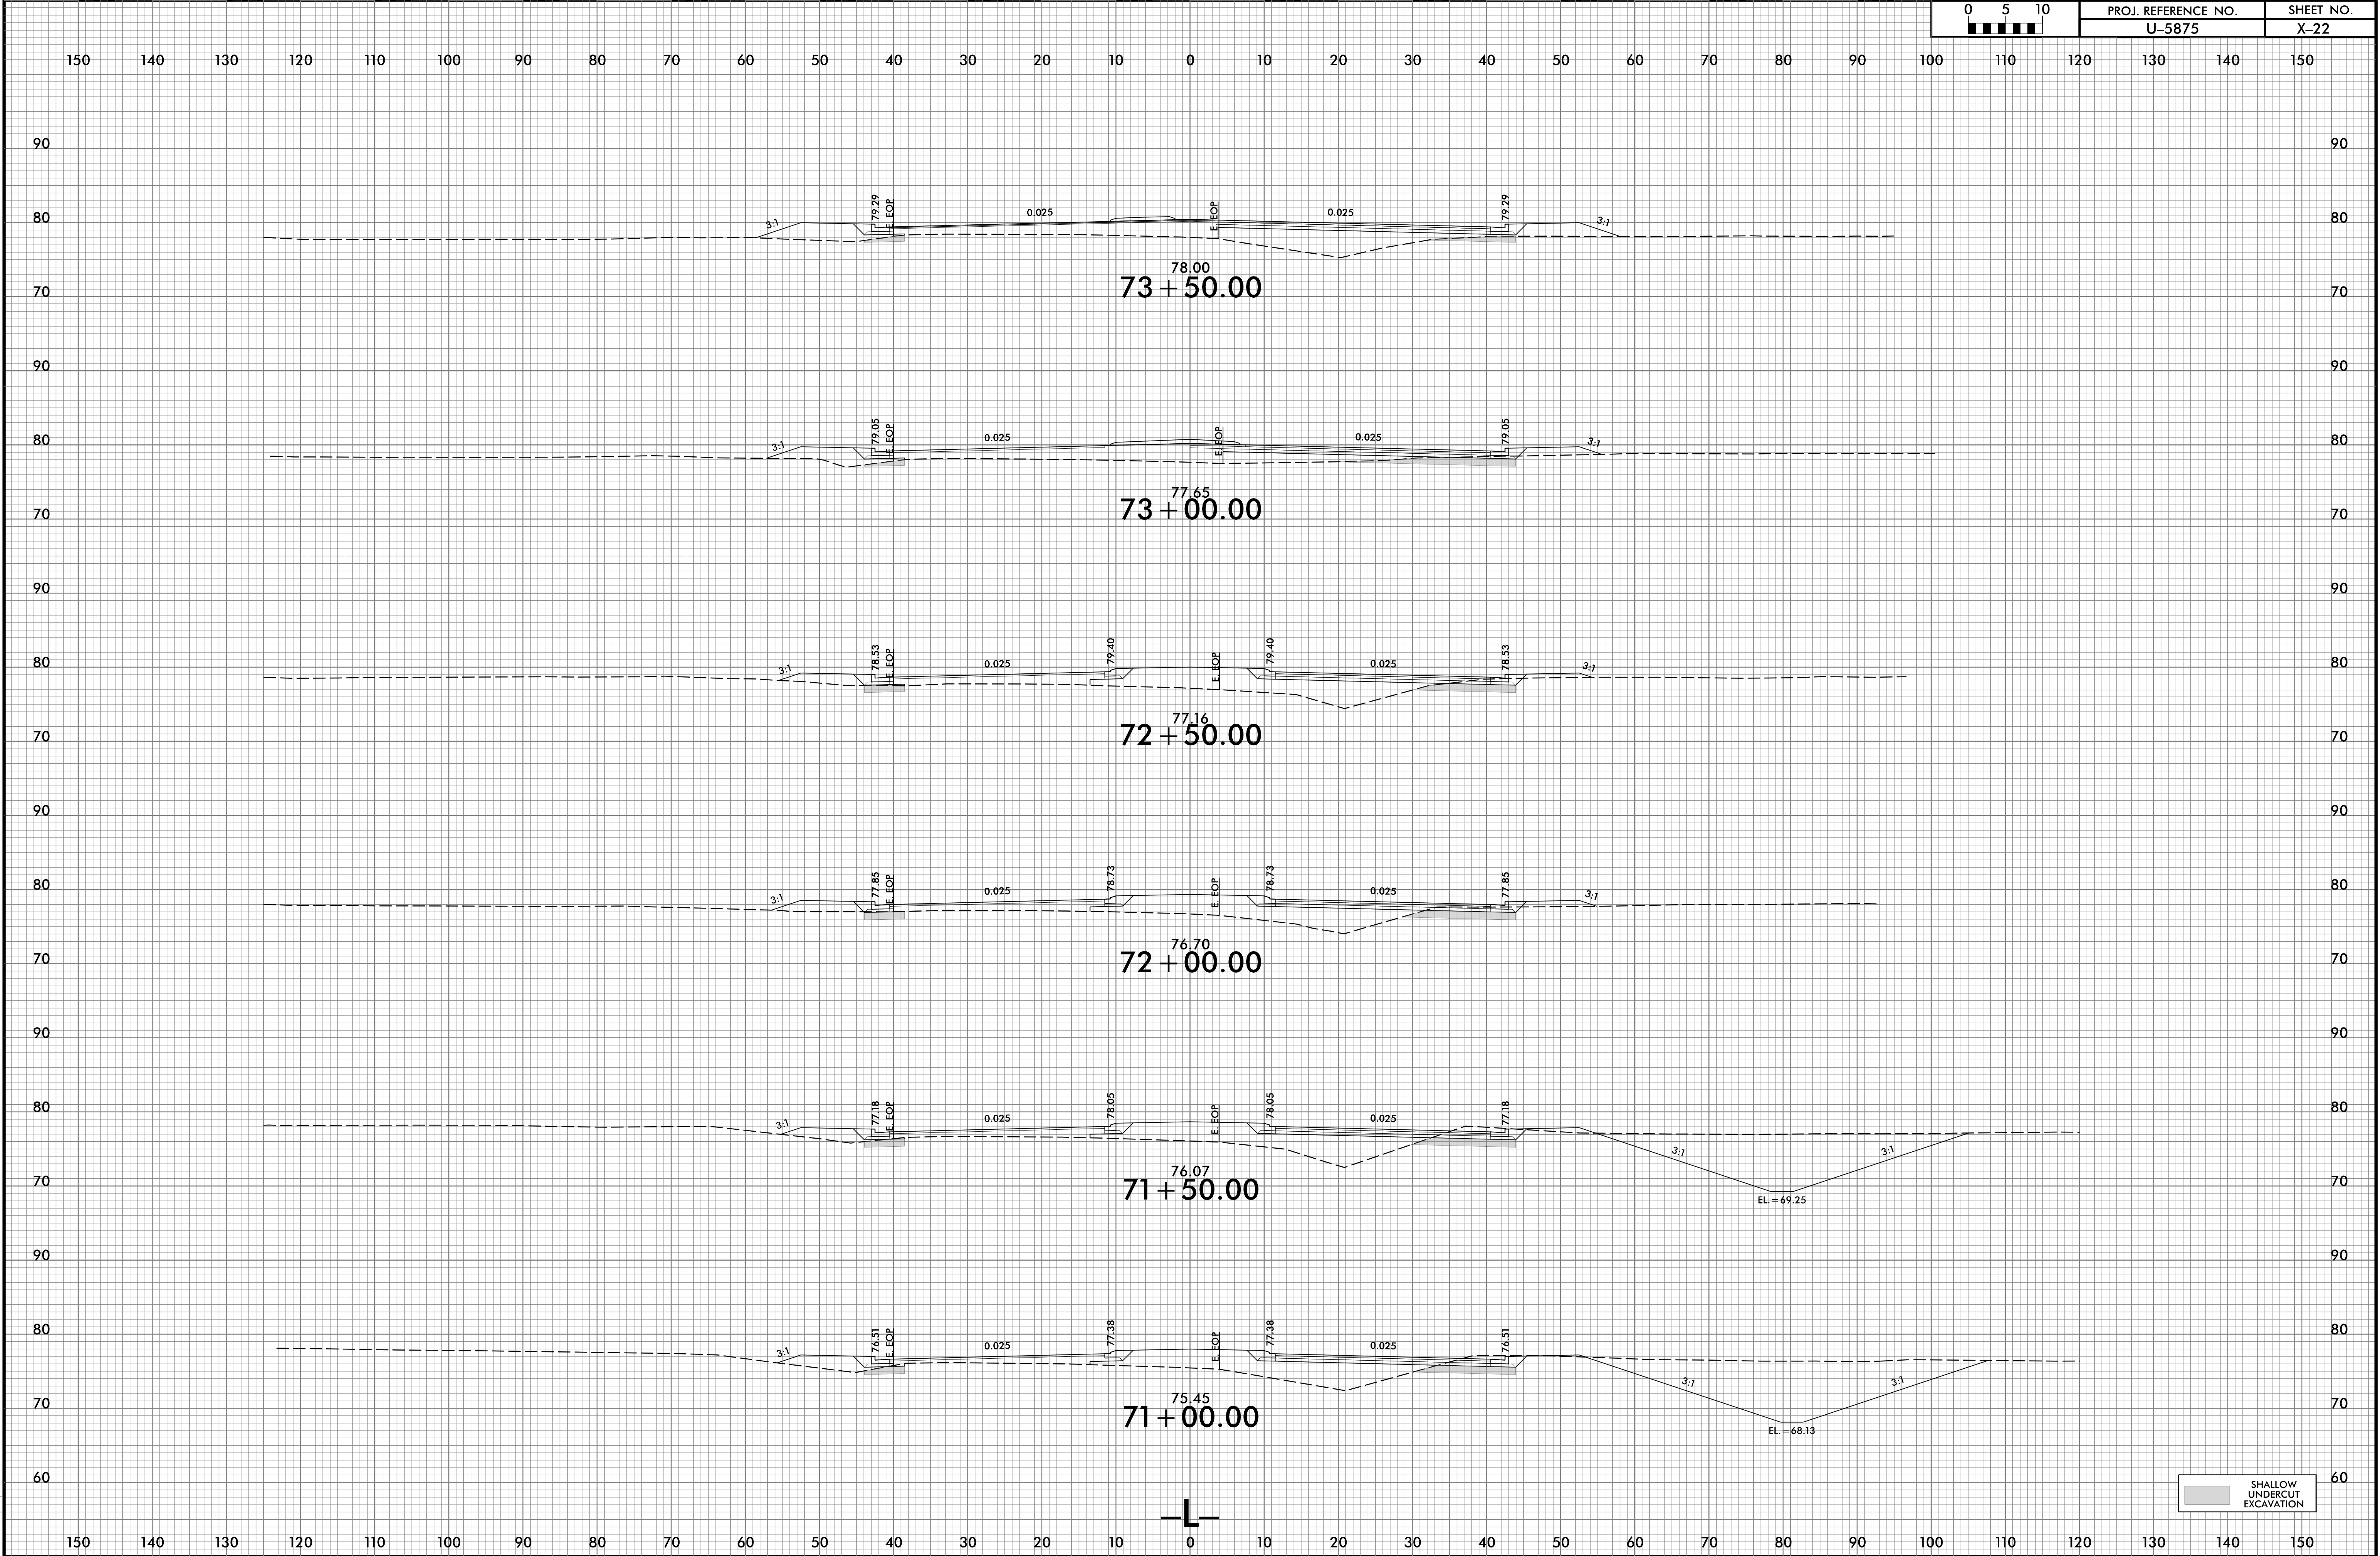


PROJ. REFERENCE NO.
U-5875

SHEET NO.
X-22

SHALLOW UNDERCUT EXCAVATION


6/23/16

7/8/2025
U-5875-Fdy-xpl.L.dgn
115116000

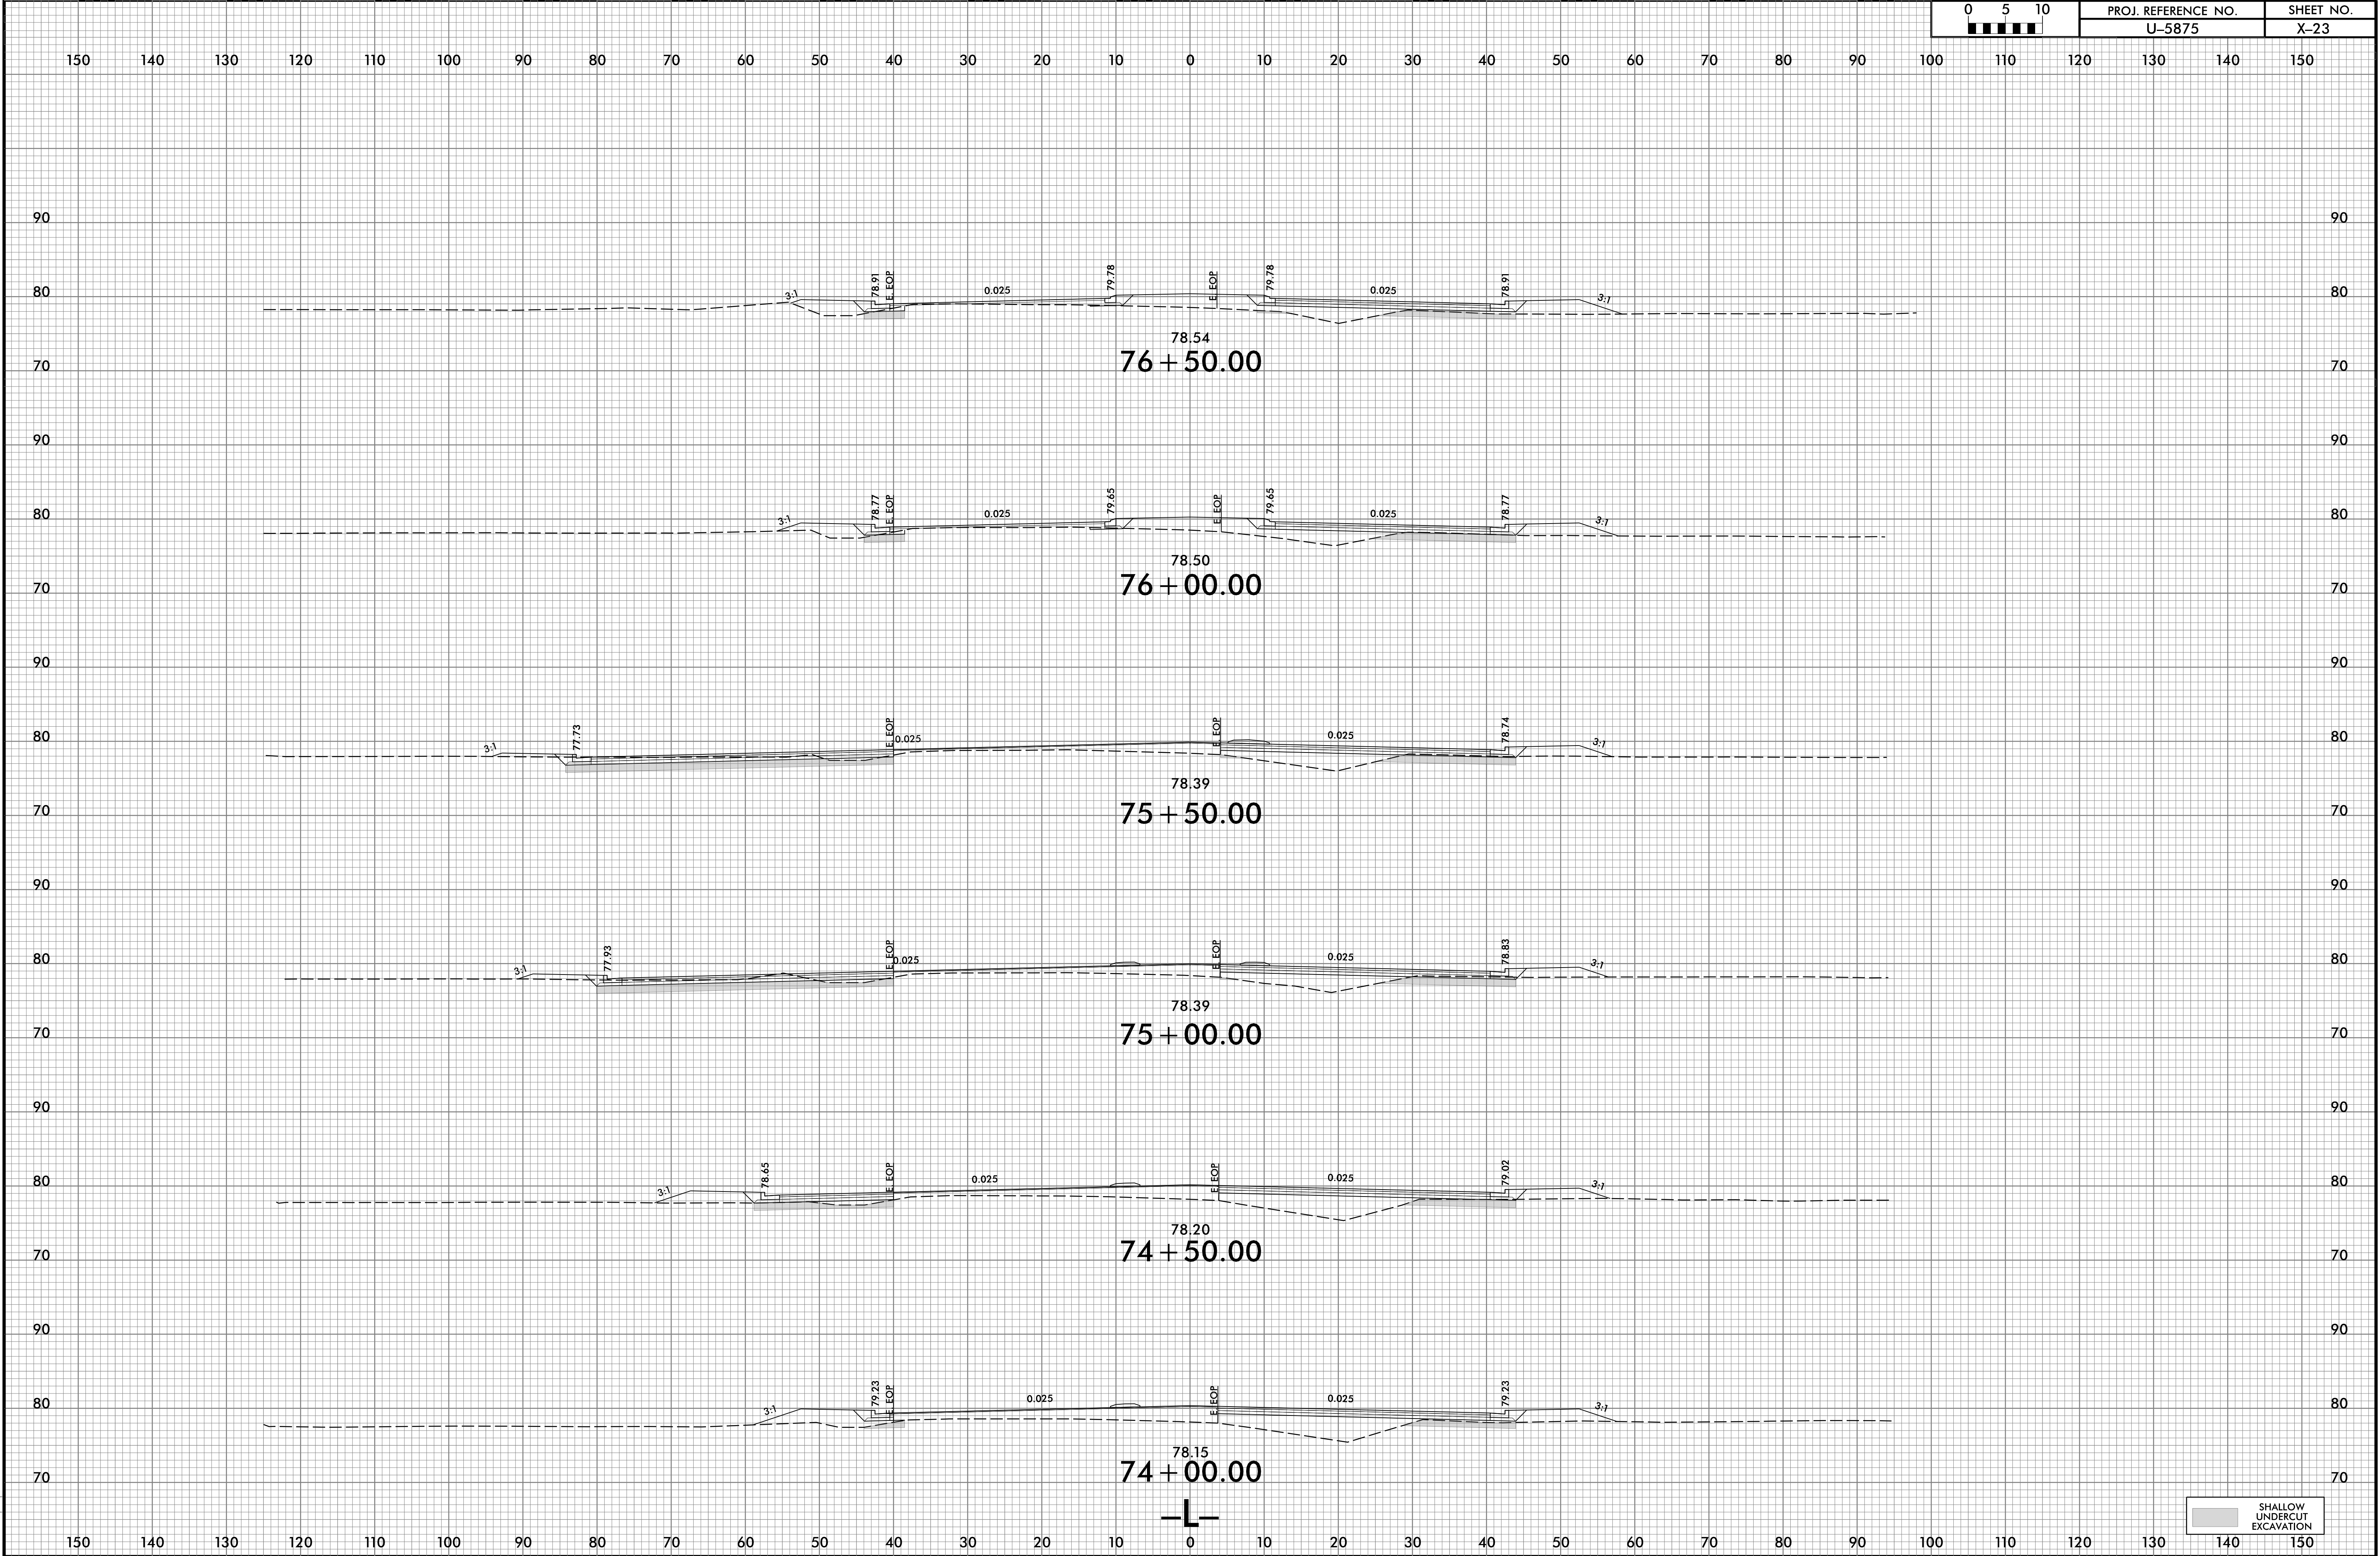



6/23/16

7/8/2025
C:\Users\j35\OneDrive\Documents\U-5875-Fdy-xpl.L.dgn
j35

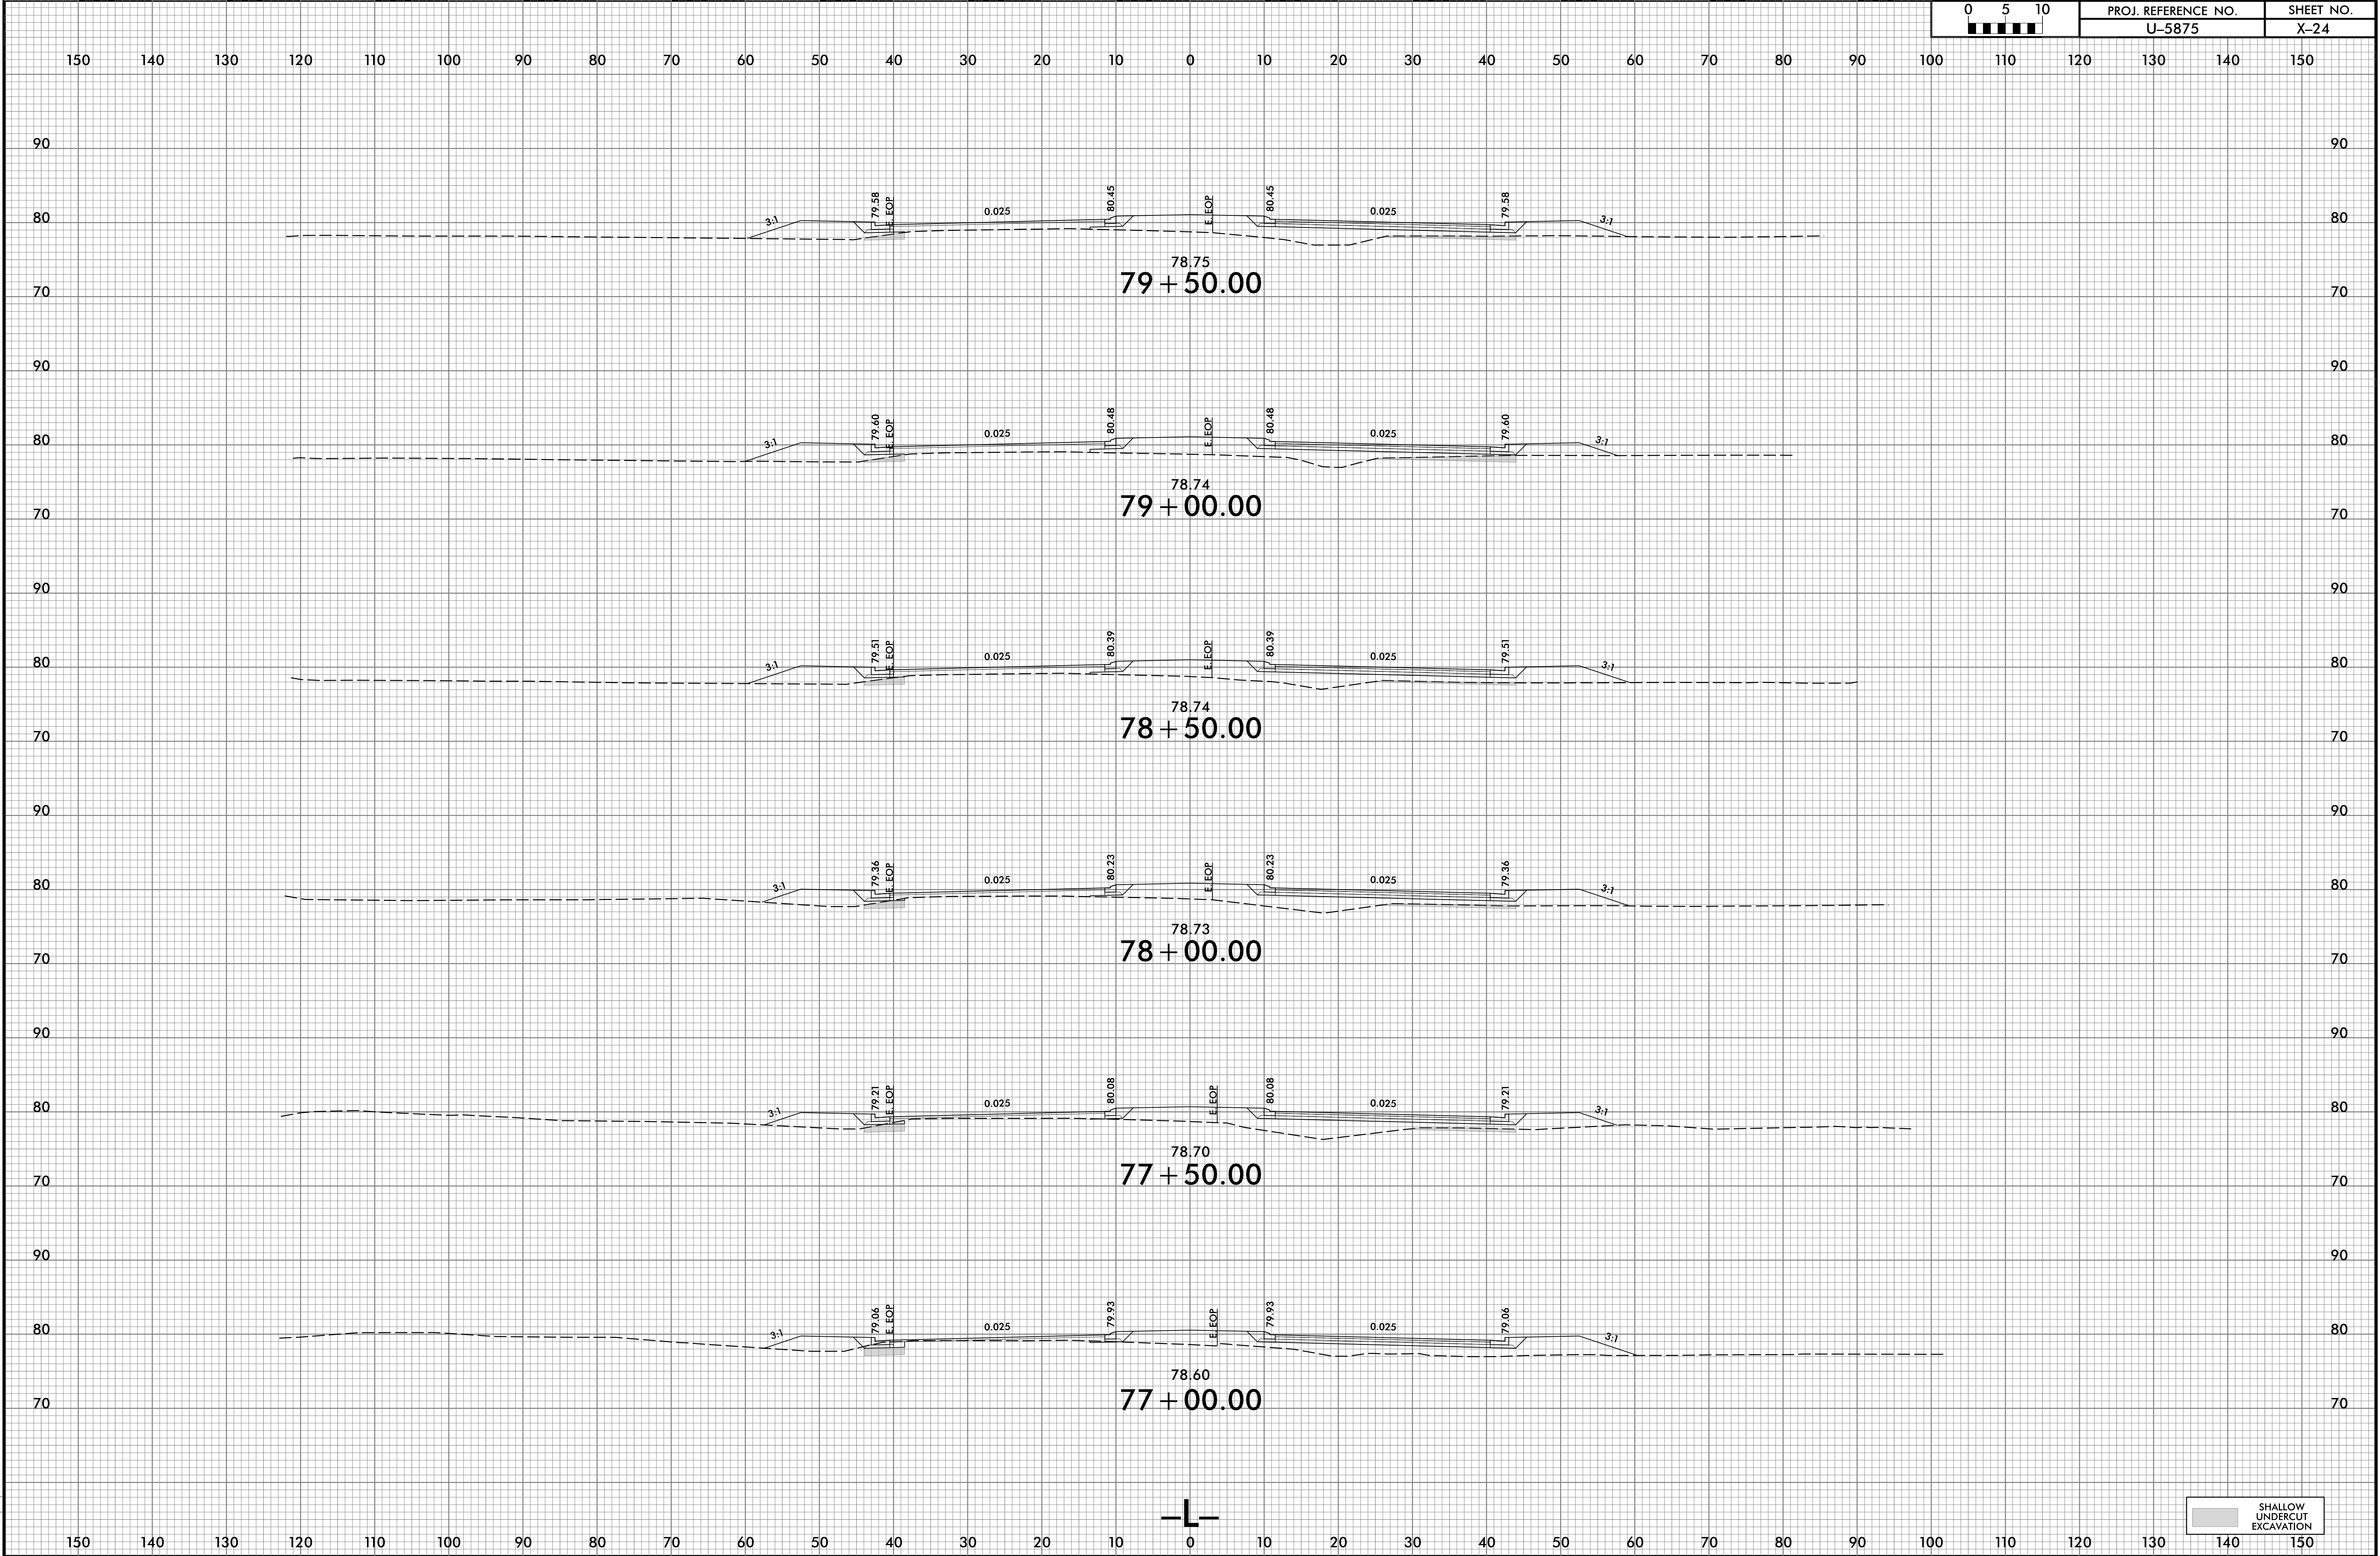

6/23/16

7/8/2025
U-5875-Fdy-xpl.dgn
115116000

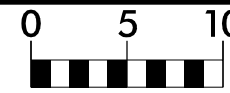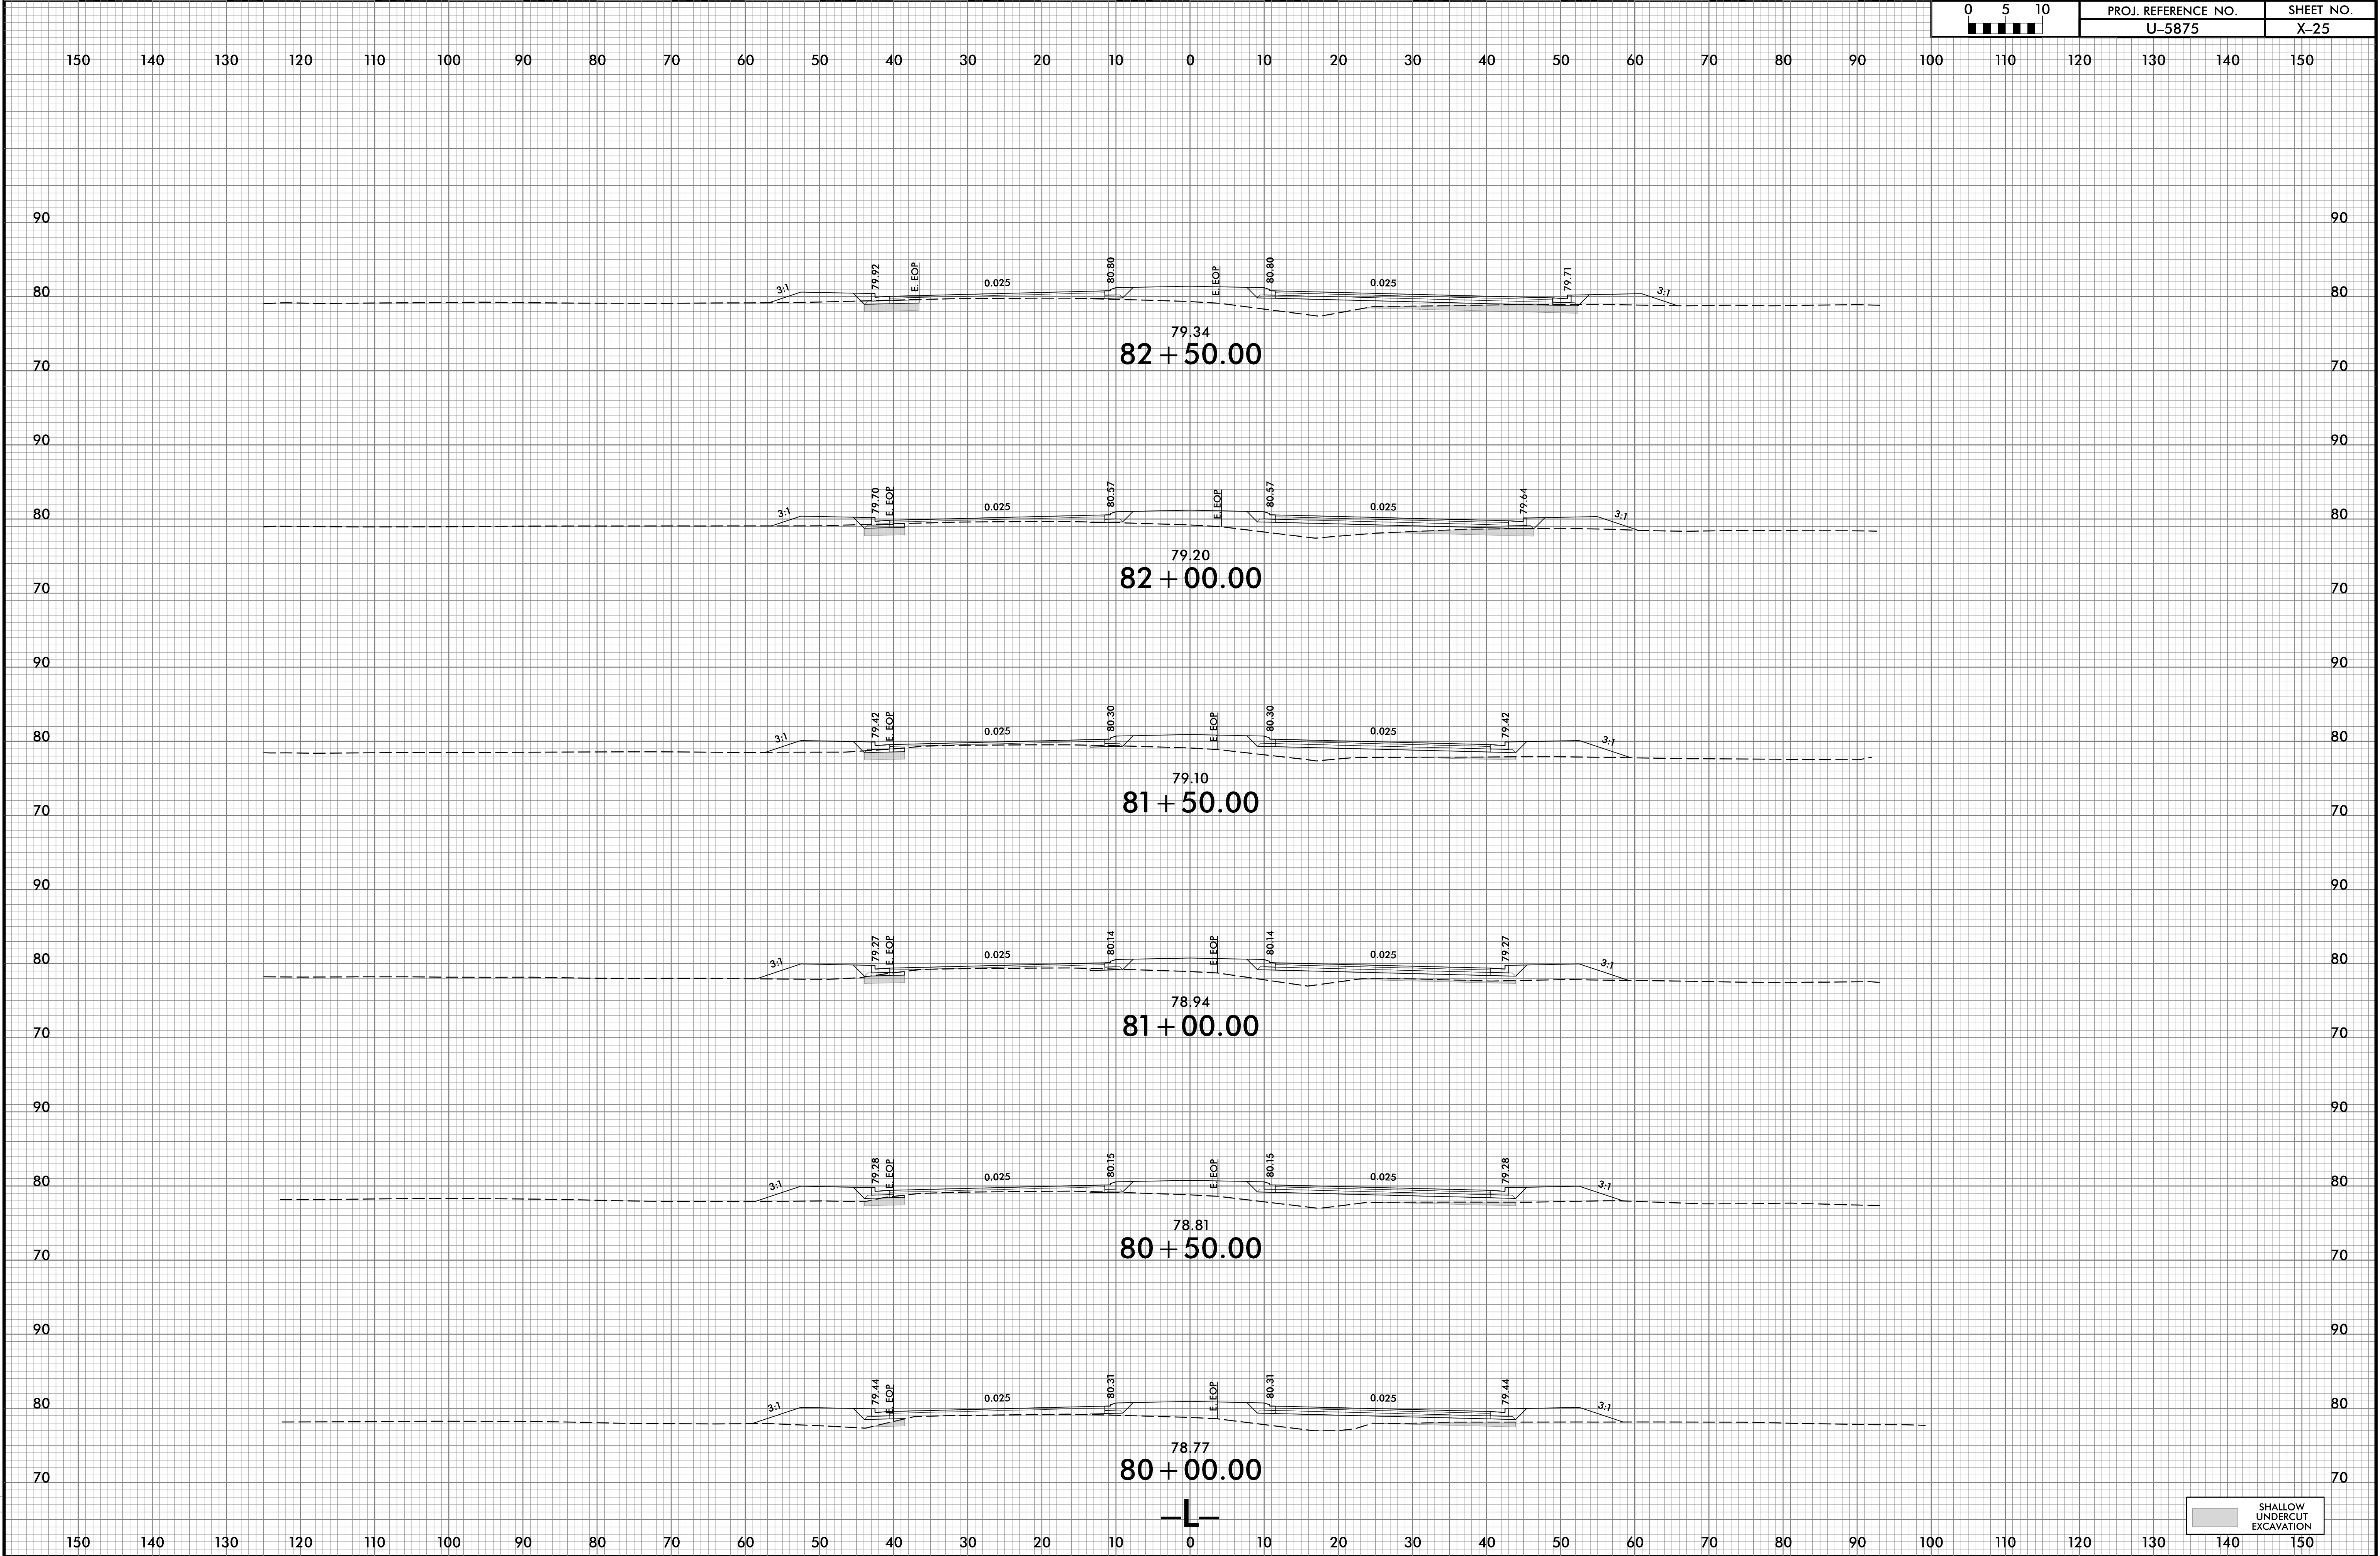

PROJ. REFERENCE NO.
U-5875

SHEET NO.
X-25


SHALLOW
UNDERCUT
EXCAVATION


6/23/16



PROJ. REFERENCE NO.
U-5875


SHEET NO.
X-26

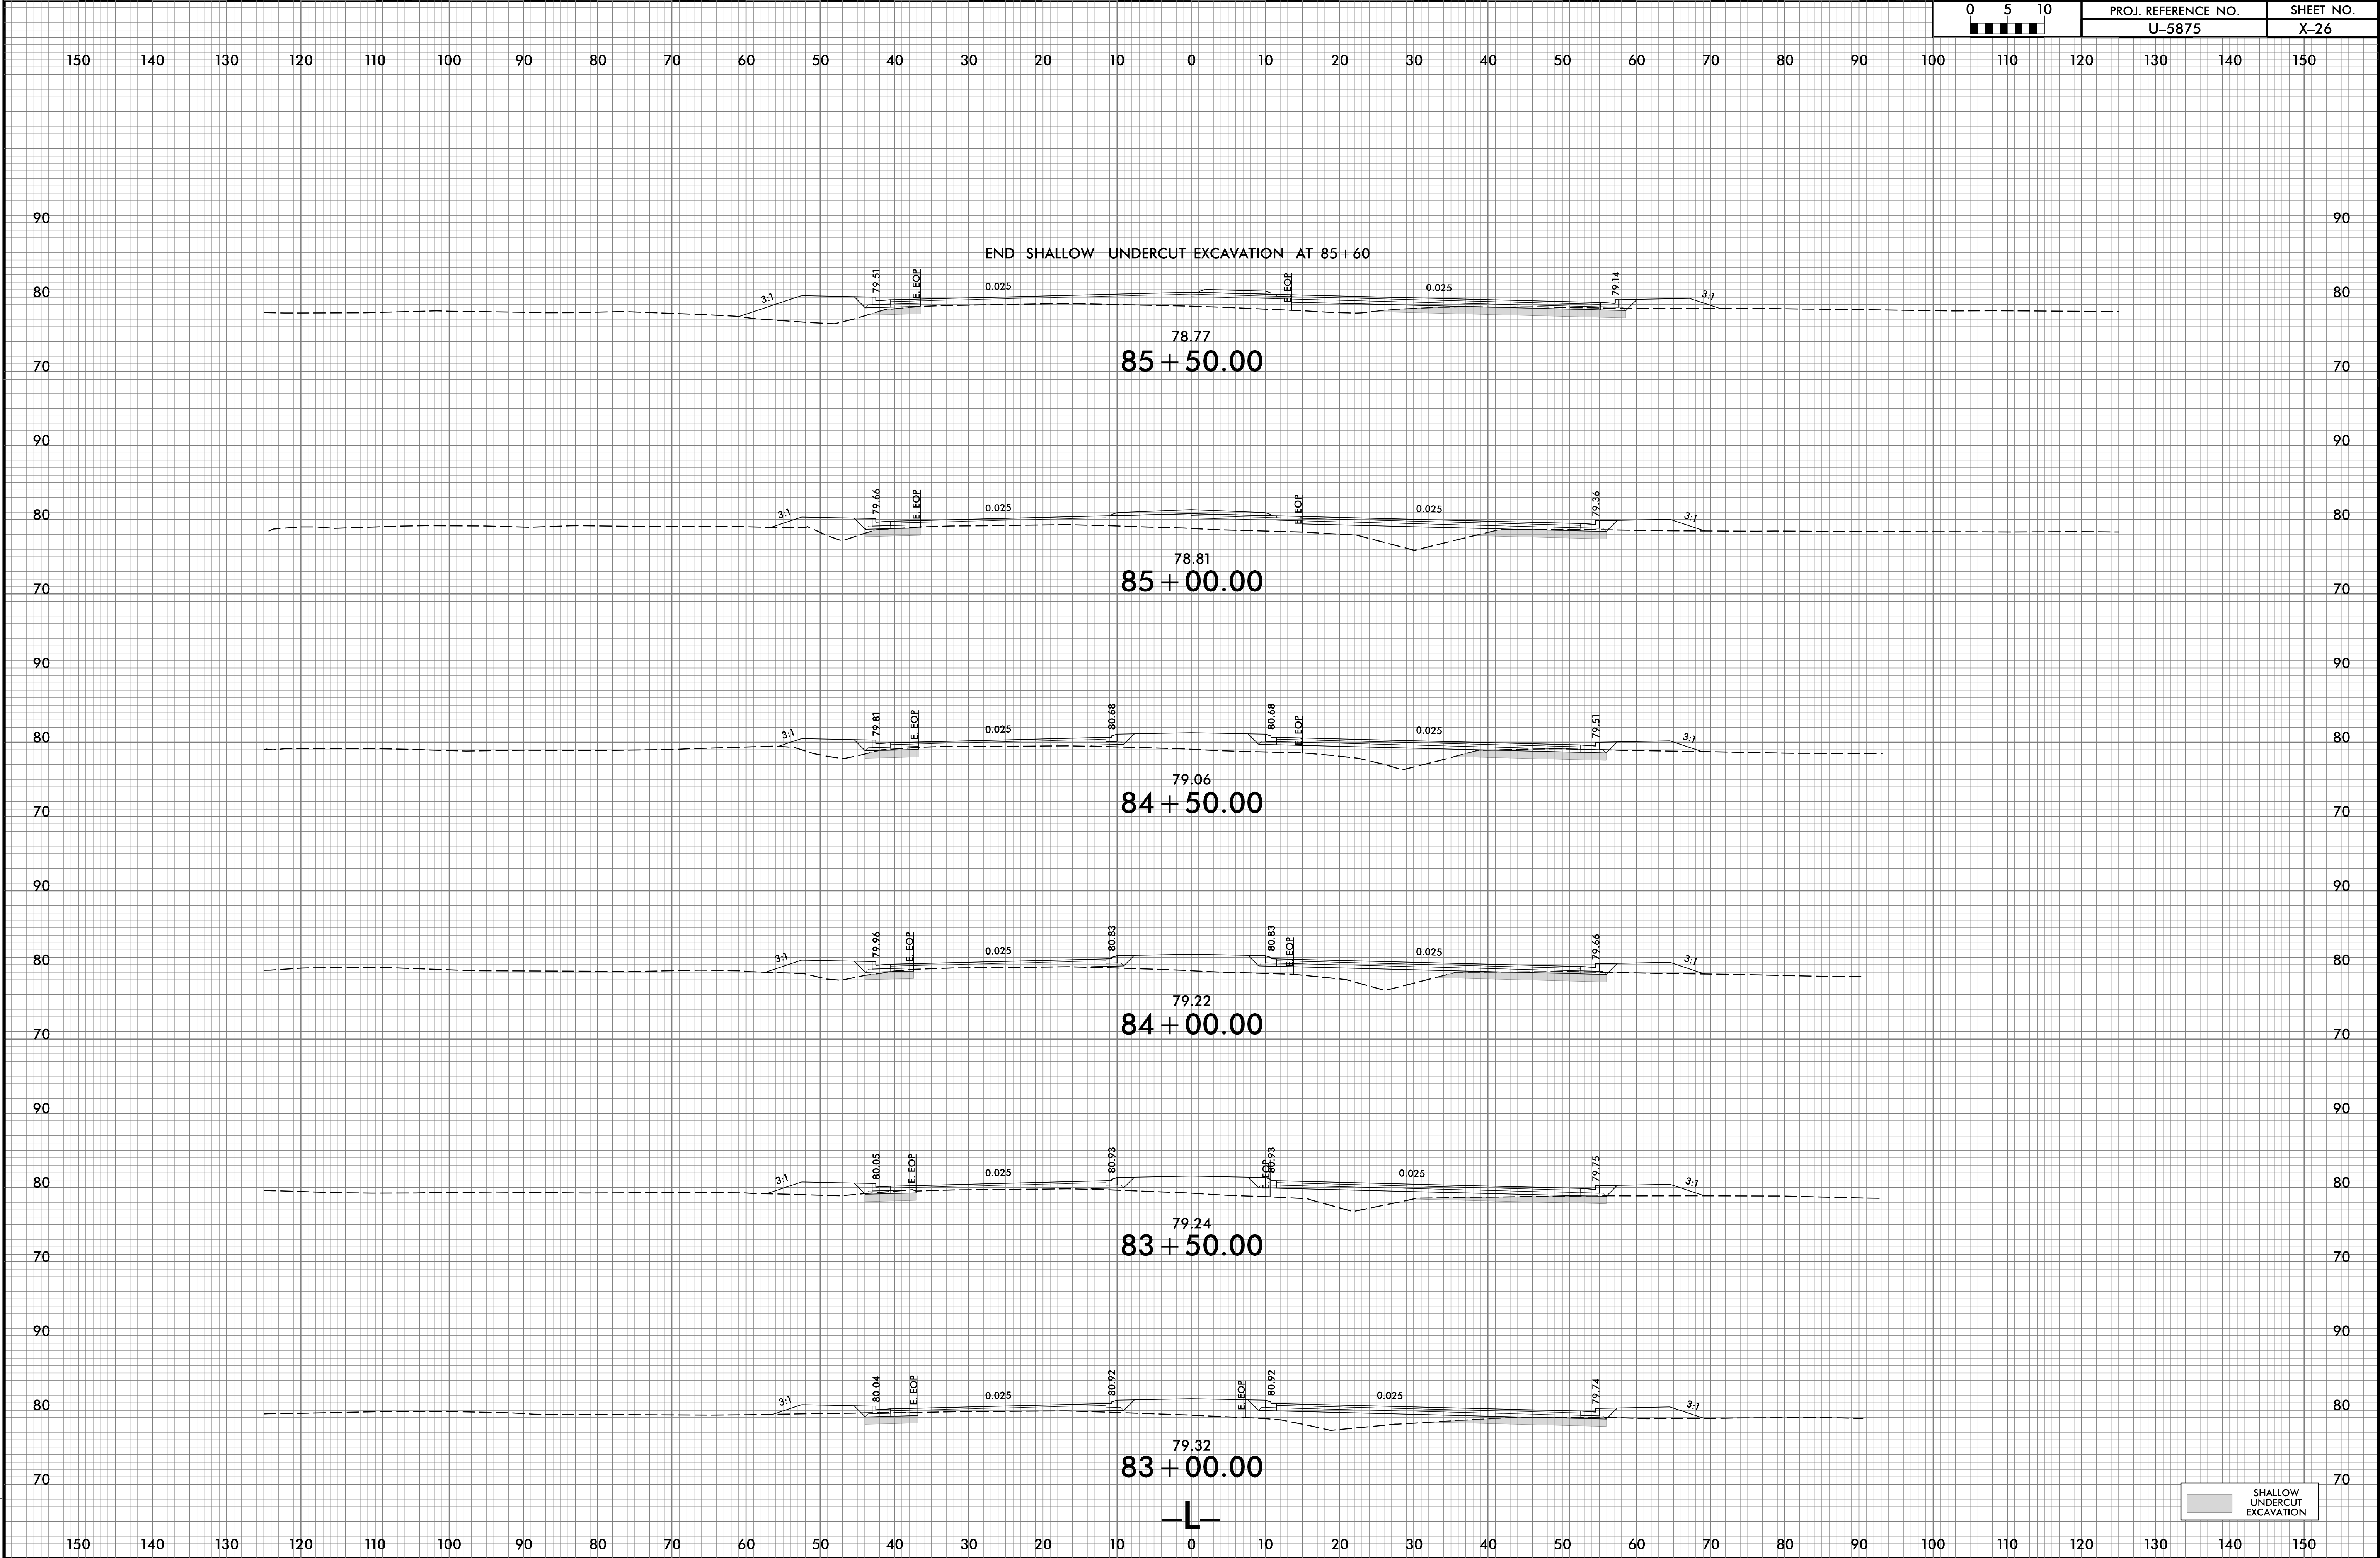

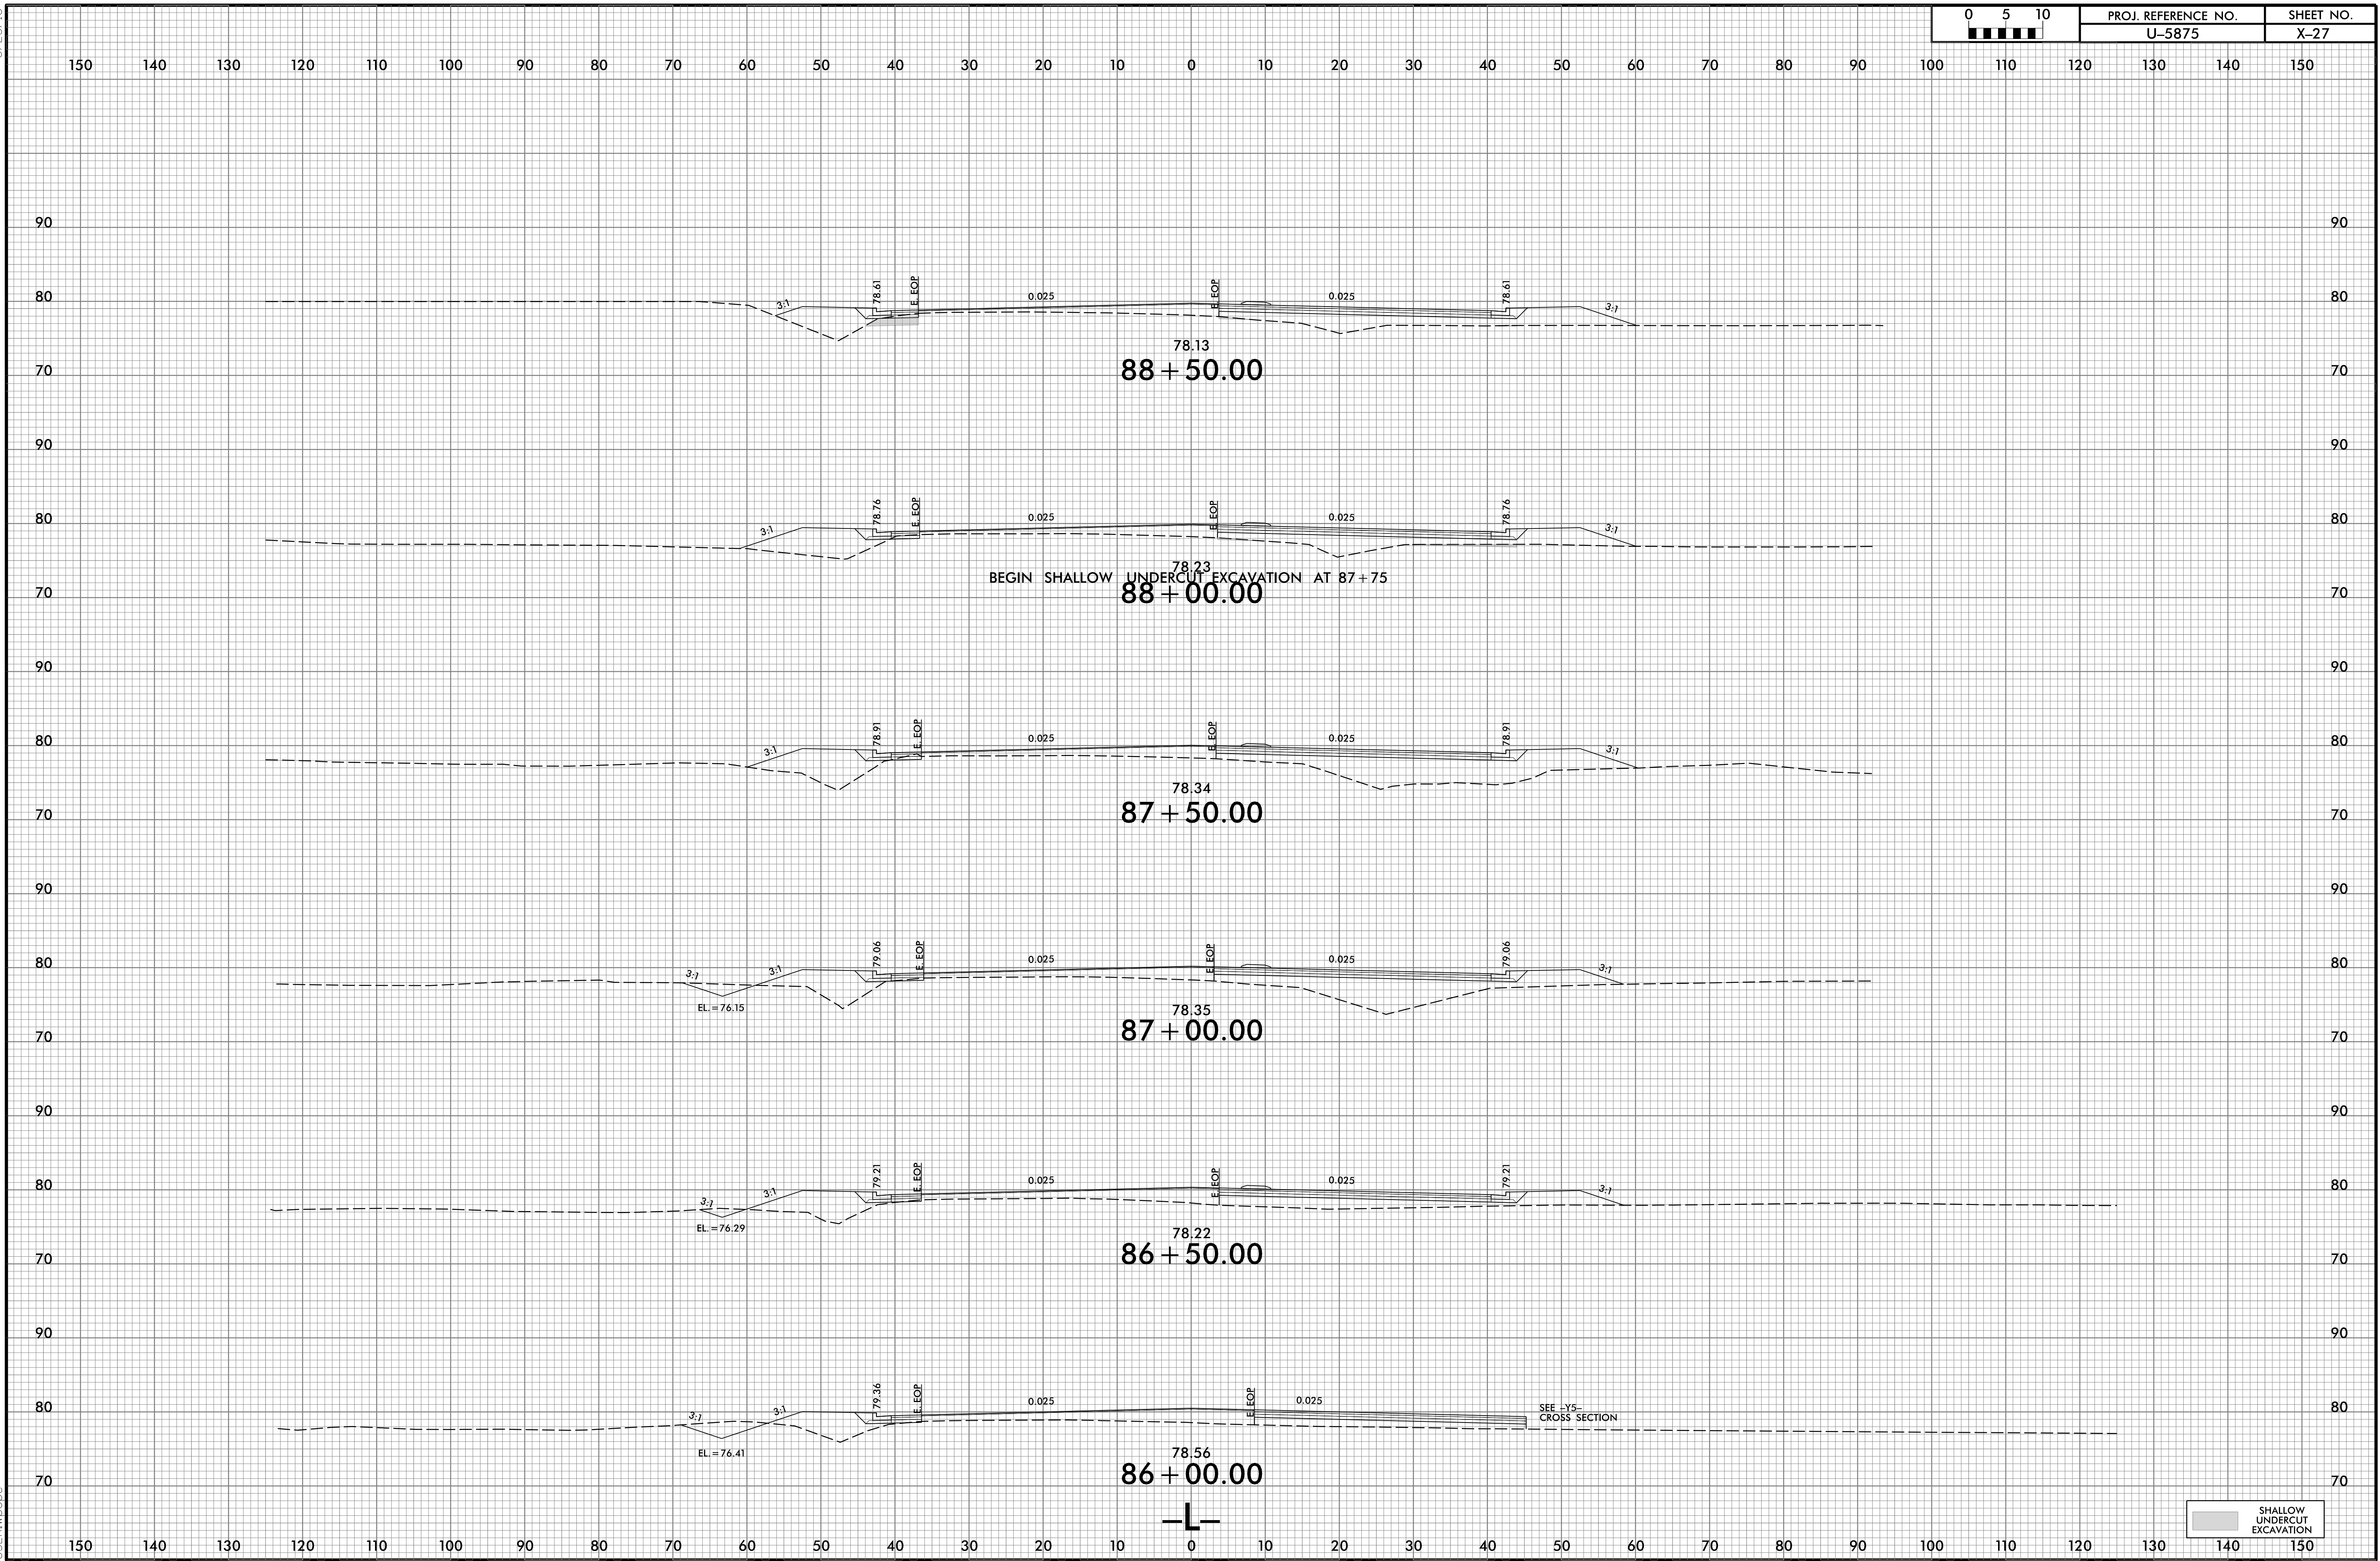



6/23/16

7/8/2025
J:\SC\U-5875-Fdy-xpl.L.dgn
J:\SC\U-5875-Fdy-xpl.L.dgn

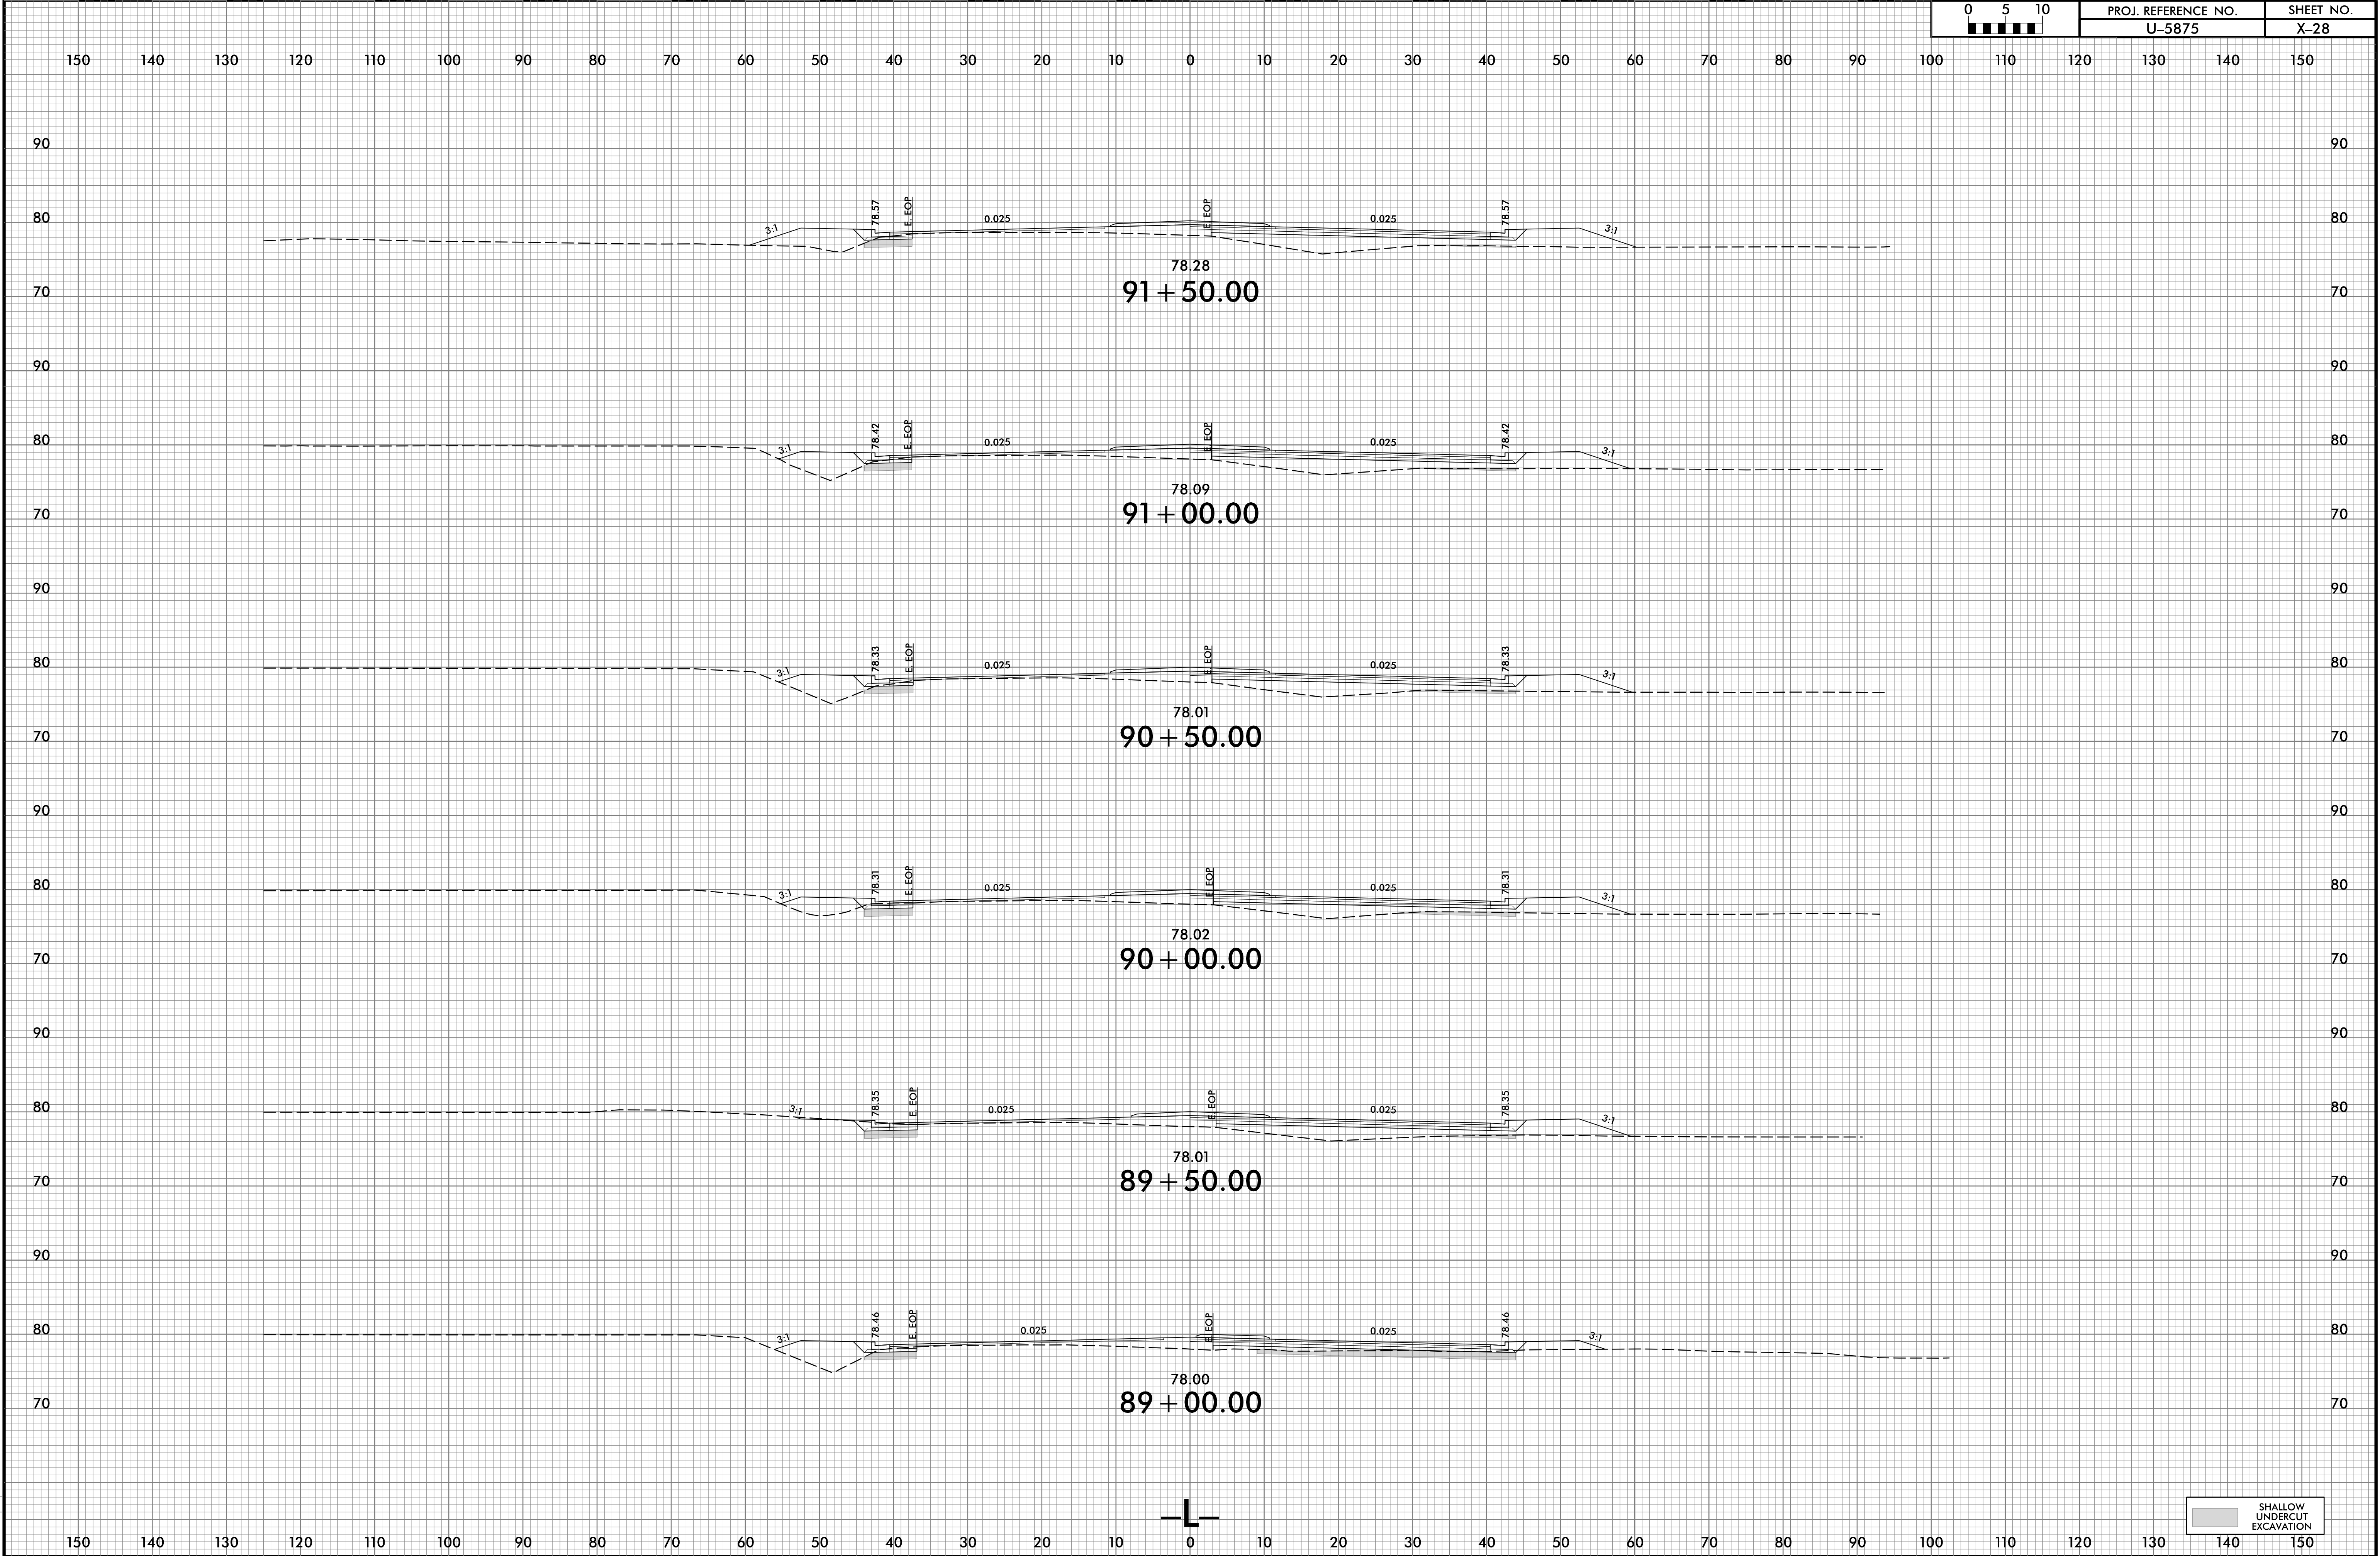

6/23/16

7/8/2025
S:\U-5875-Fdy.xpl.dgn
J:\E\Wpoe

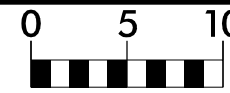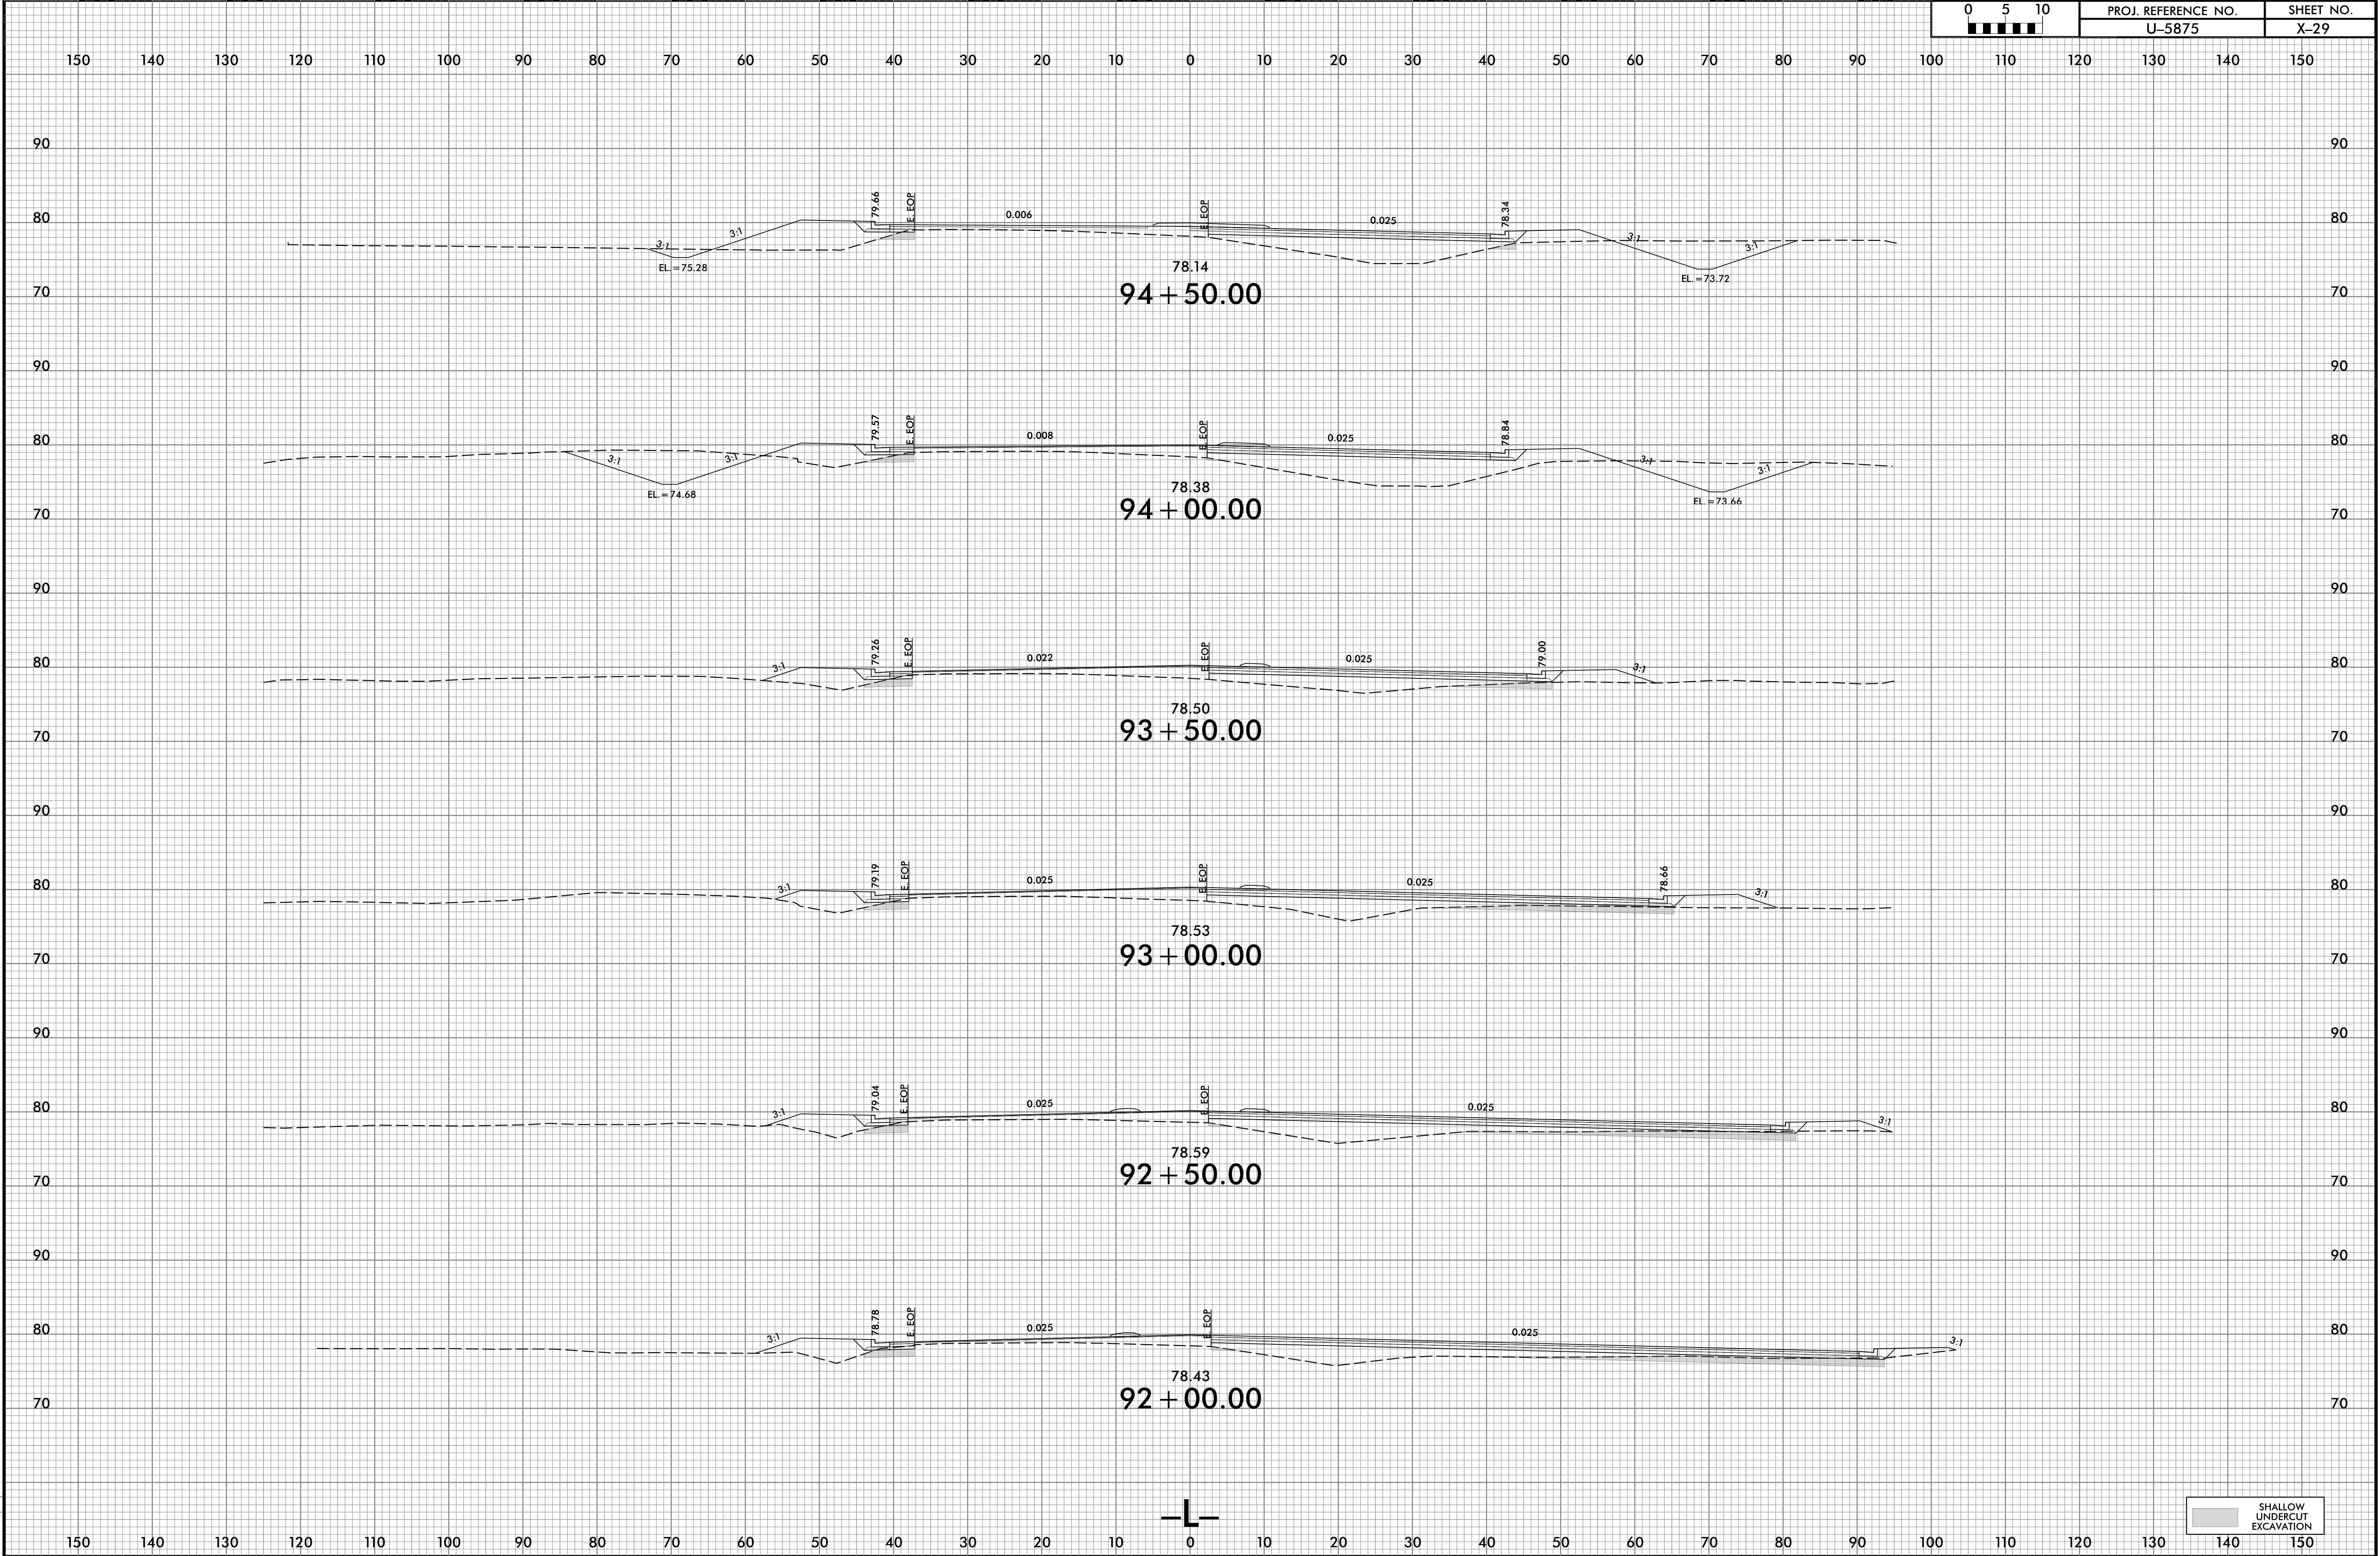


PROJ. REFERENCE NO.
U-5875

SHEET NO.
X-29

SHALLOW
UNDERCUT
EXCAVATION


6/23/16

7/8/2025
U-5875-Fdy-xpl.L.dgn
JLS:ELW:poe

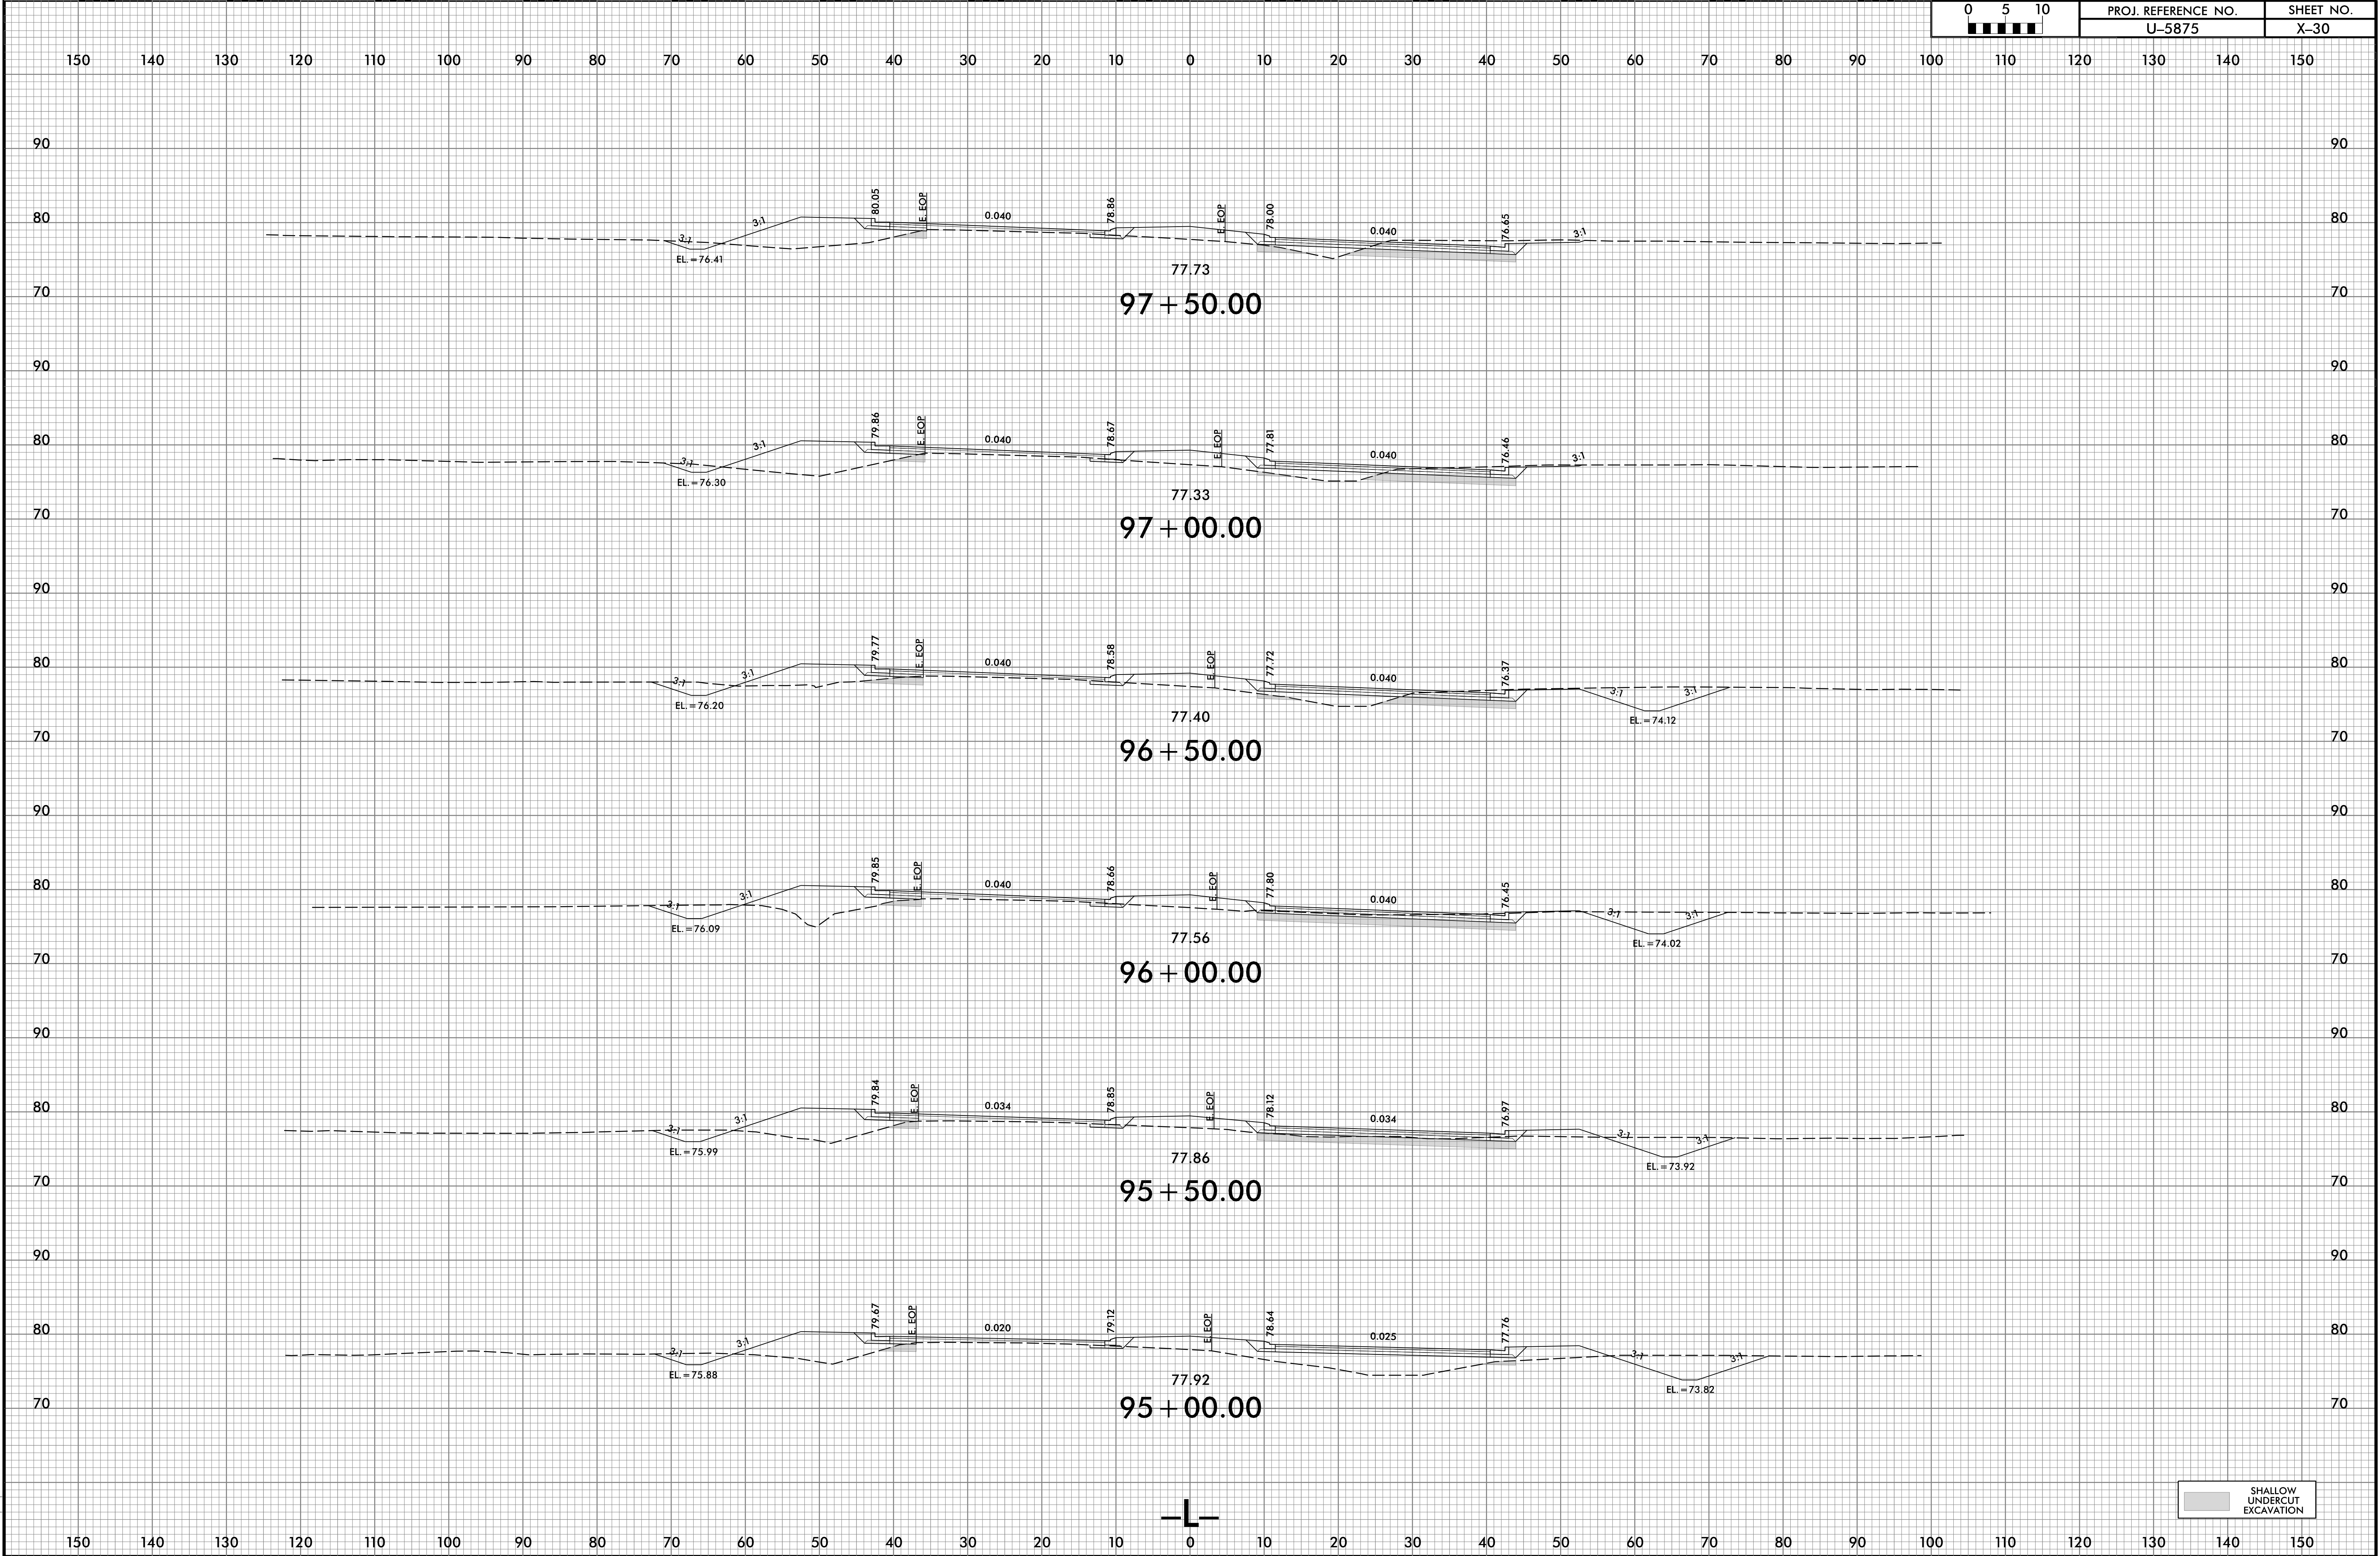



6/23/16

7/8/2025
U-5875-Fdy-xpl.dgn
JSE/MDP

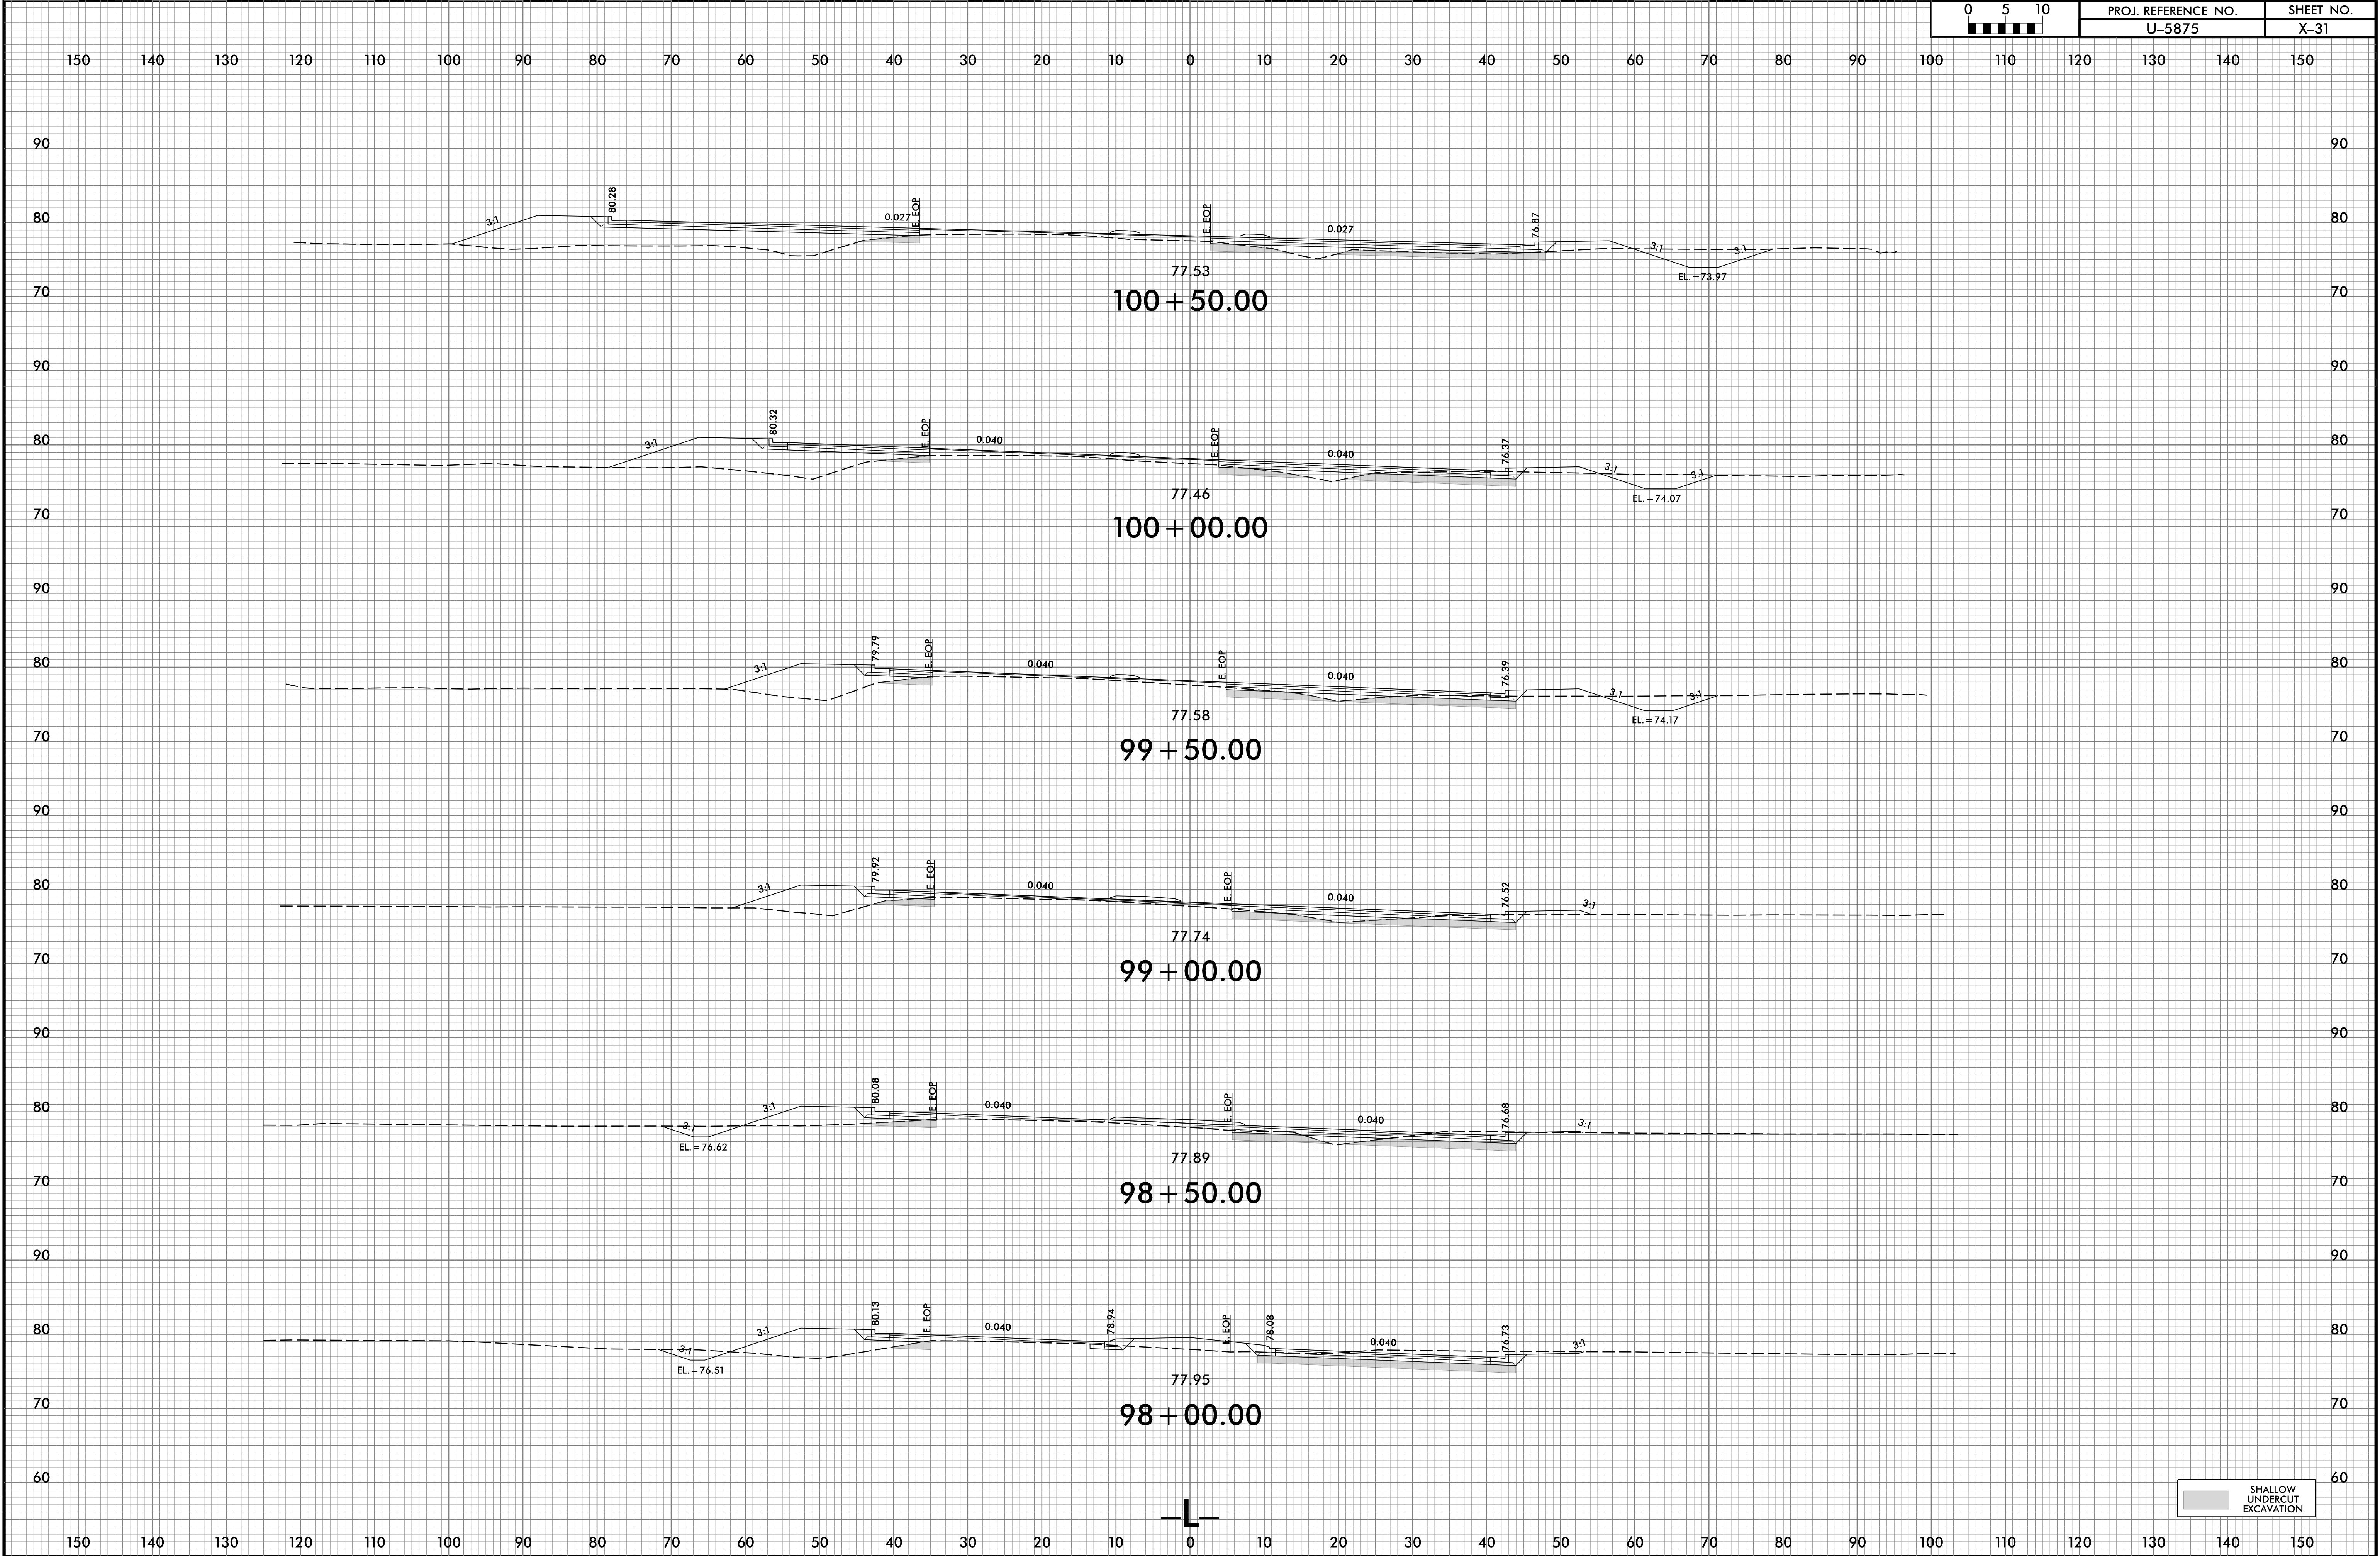

6/23/16

7/8/2025
I:\Projects\U-5875-Fdy-xpl.L.dgn
J:\E\Wpode

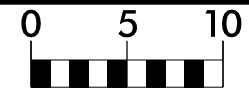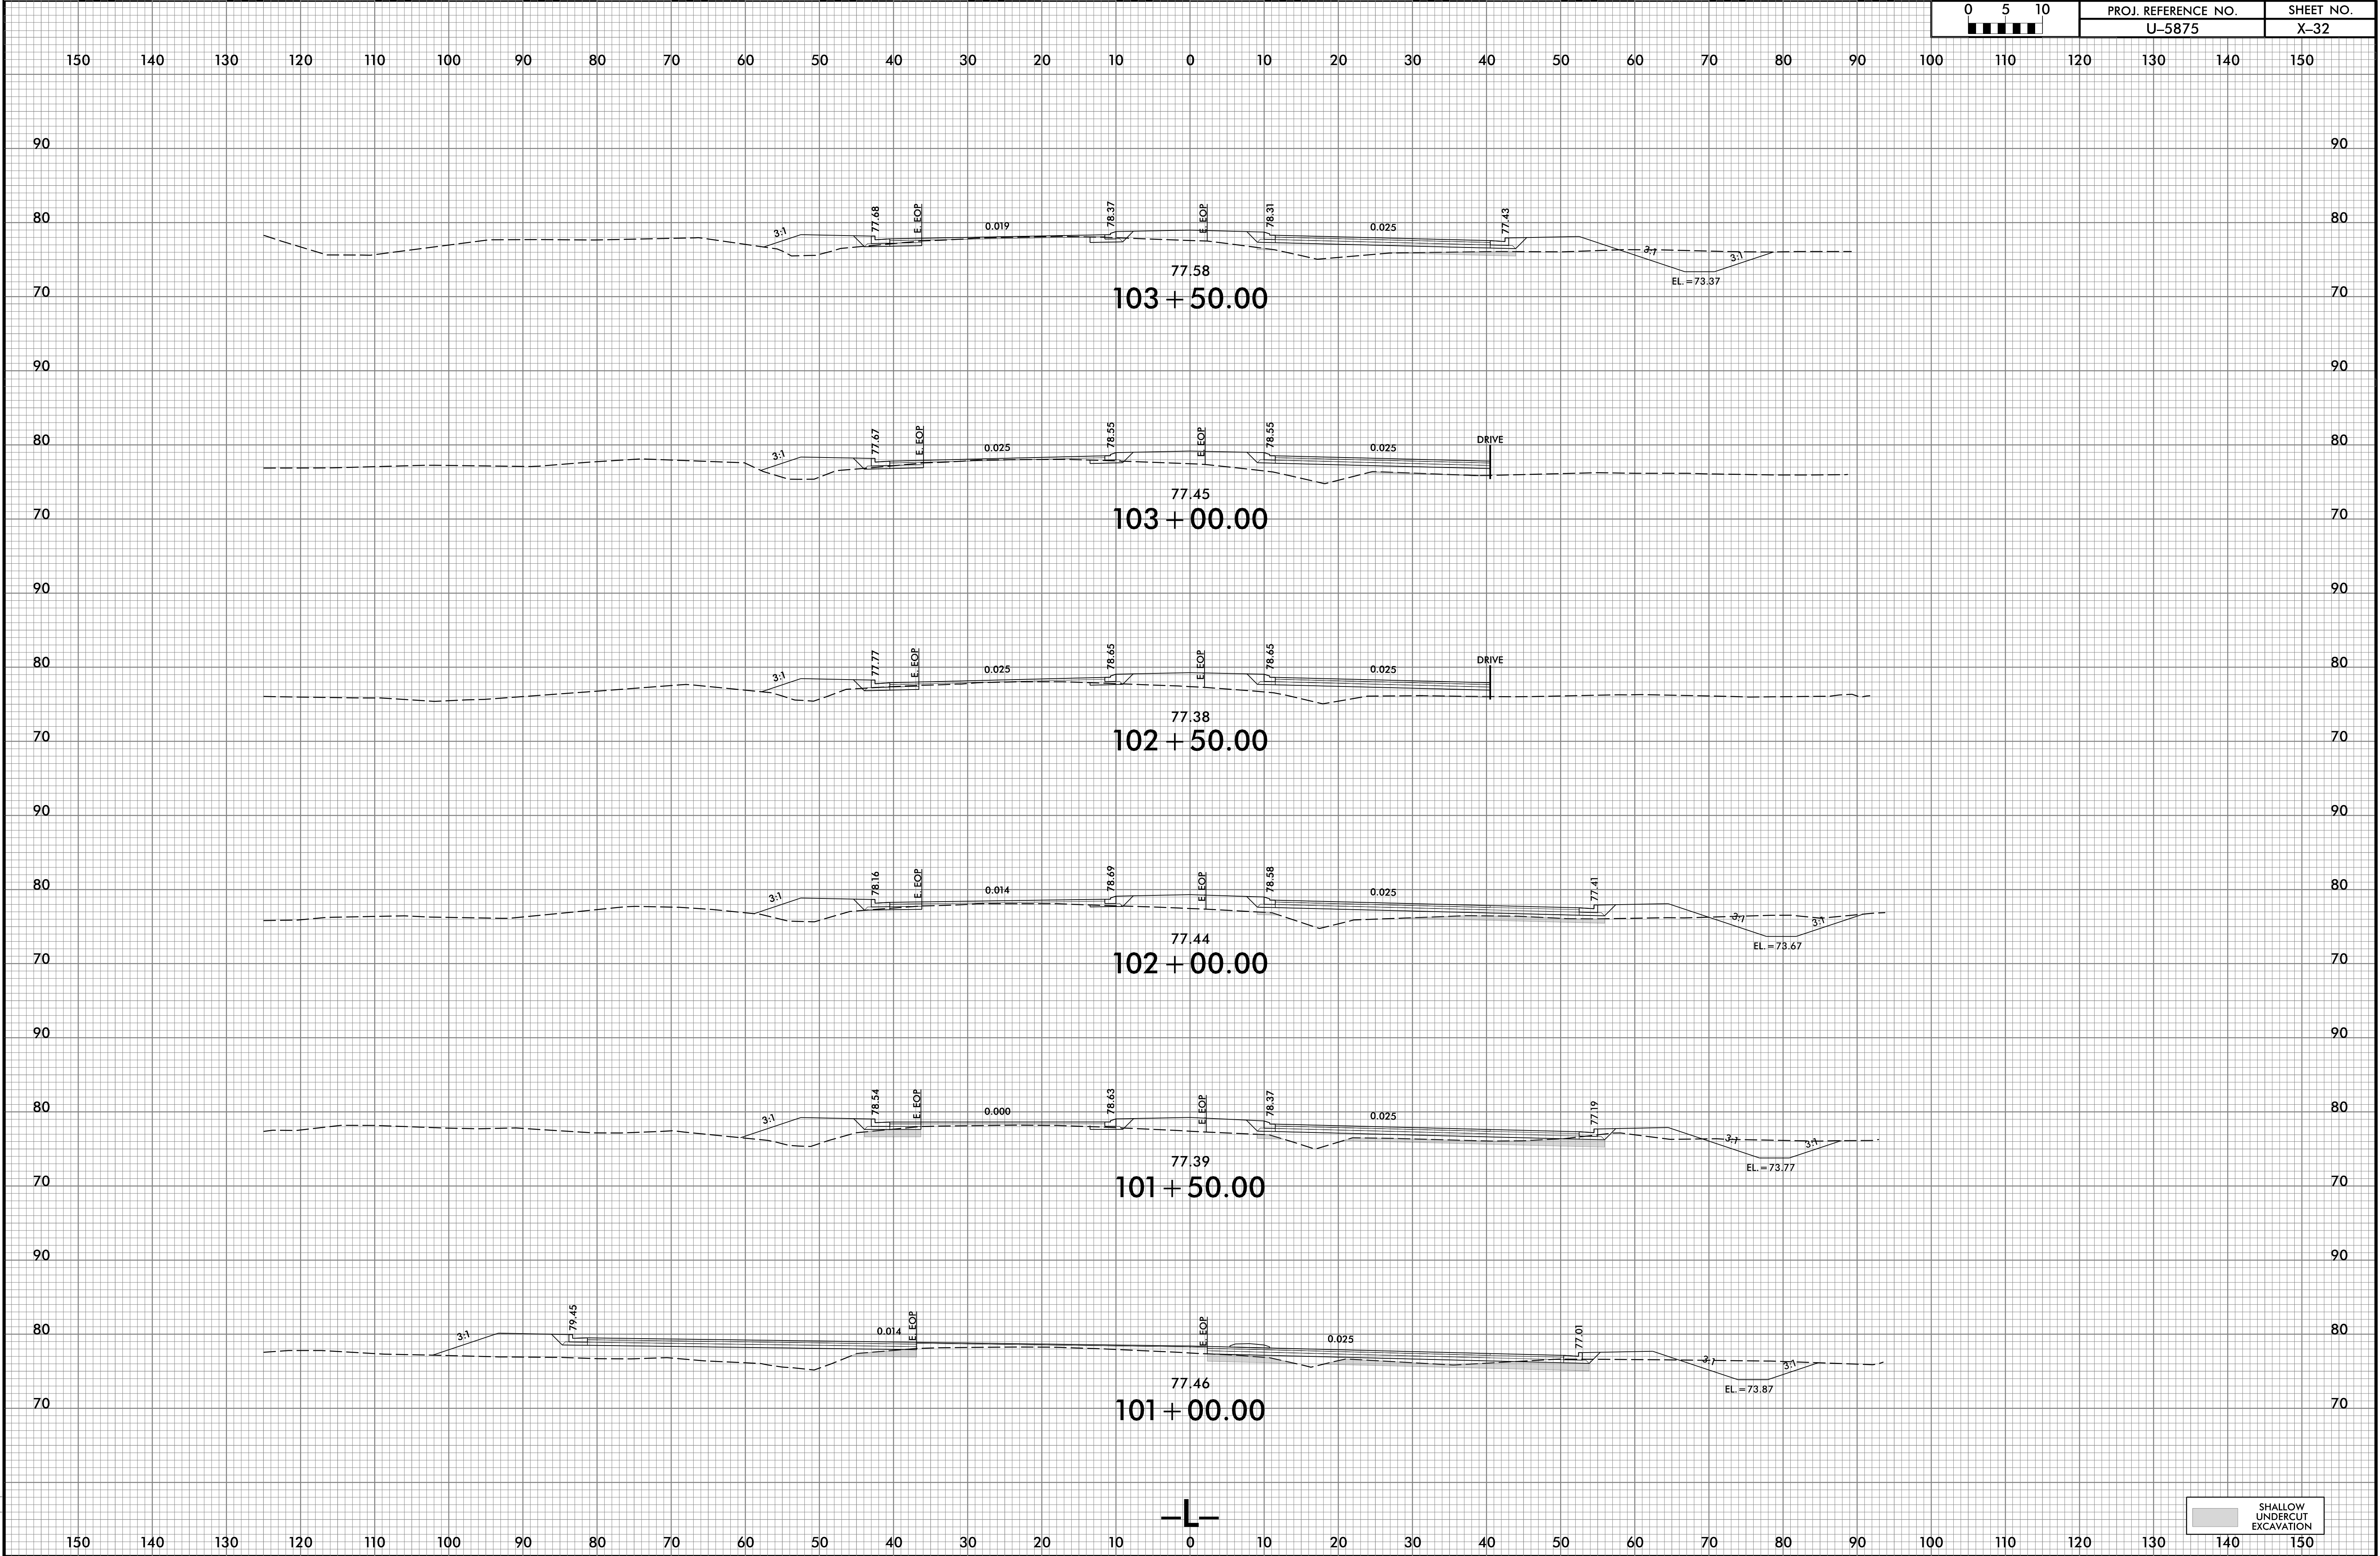


PROJ. REFERENCE NO.
U-5875

SHEET NO.
X-32

SHALLOW
UNDERCUT
EXCAVATION


6/23/16

7/8/2025
U-5875-Fdy-
105-1000

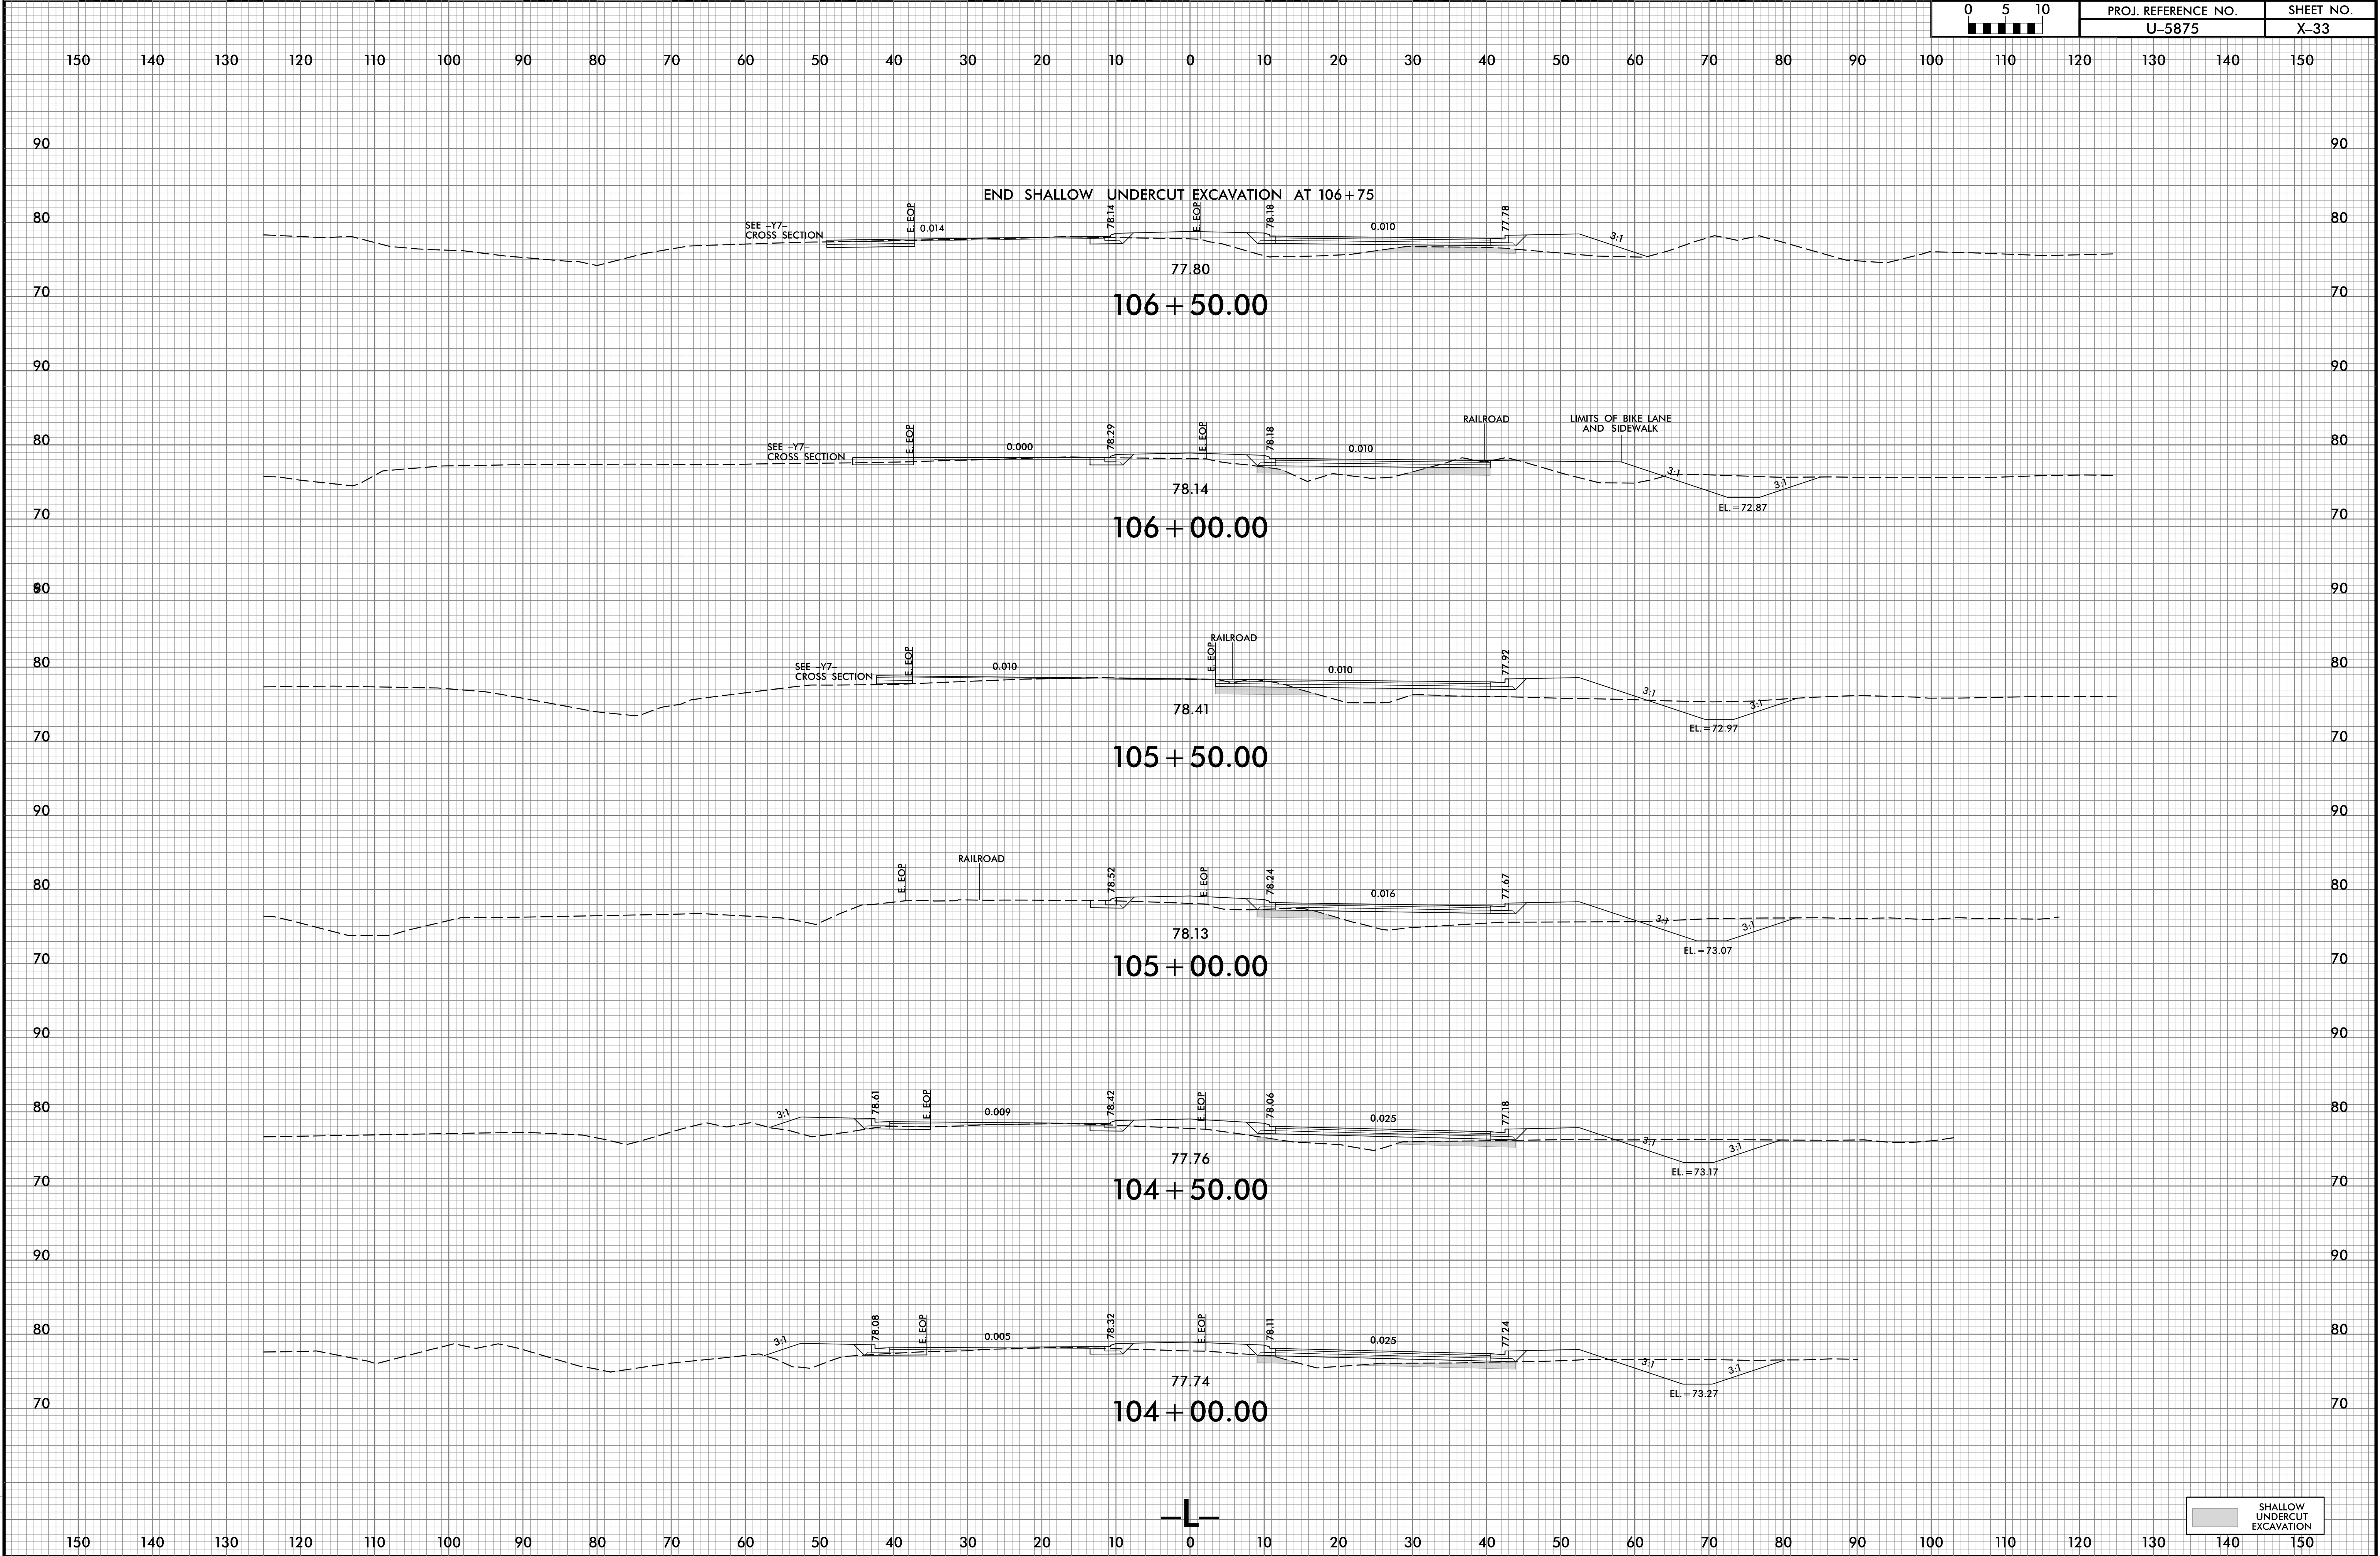

6/23/16

7/8/2025
I:\Projects\U-5875-Fdy-xpl-L.dgn
J:\E\Wpode

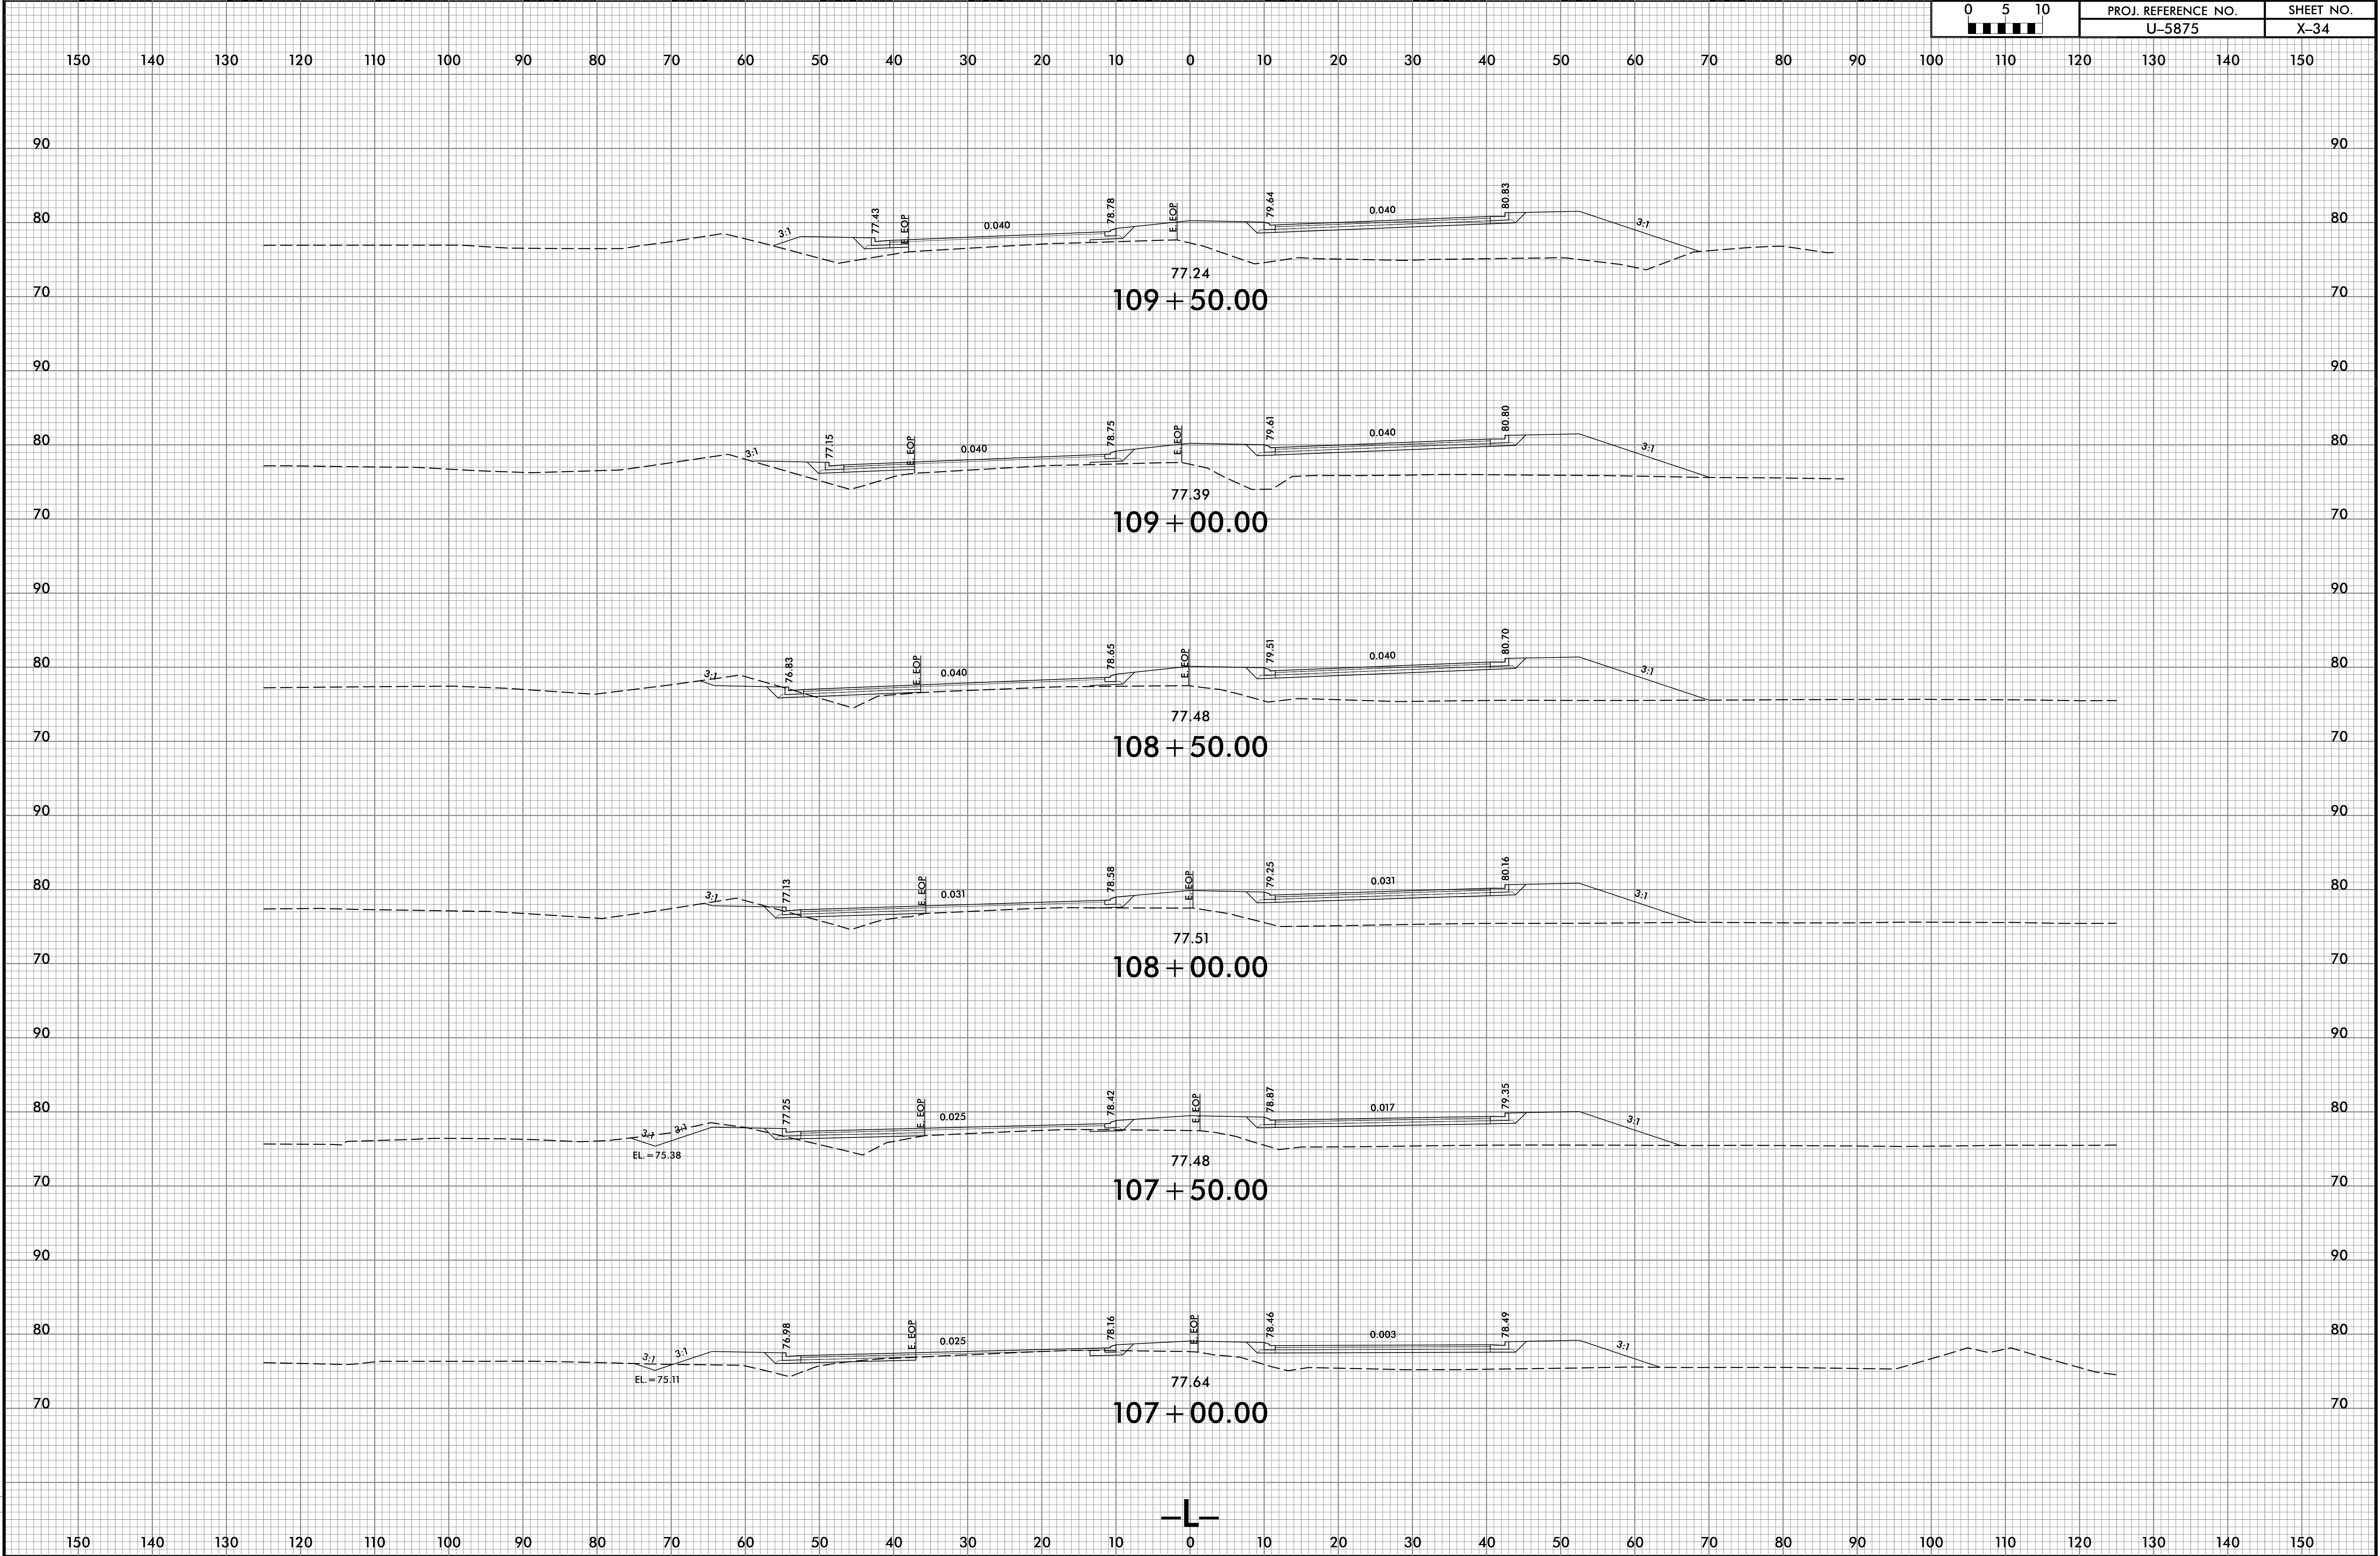

6/23/16

7/8/2025
J:\Projects\U-5875-Fdy-xpl.dgn
J:\EWBode

