



6/23/16

7/8/2025
I:\Projects\U-5875-Fdy-xpl-L.dgn
J:\E\Wpode

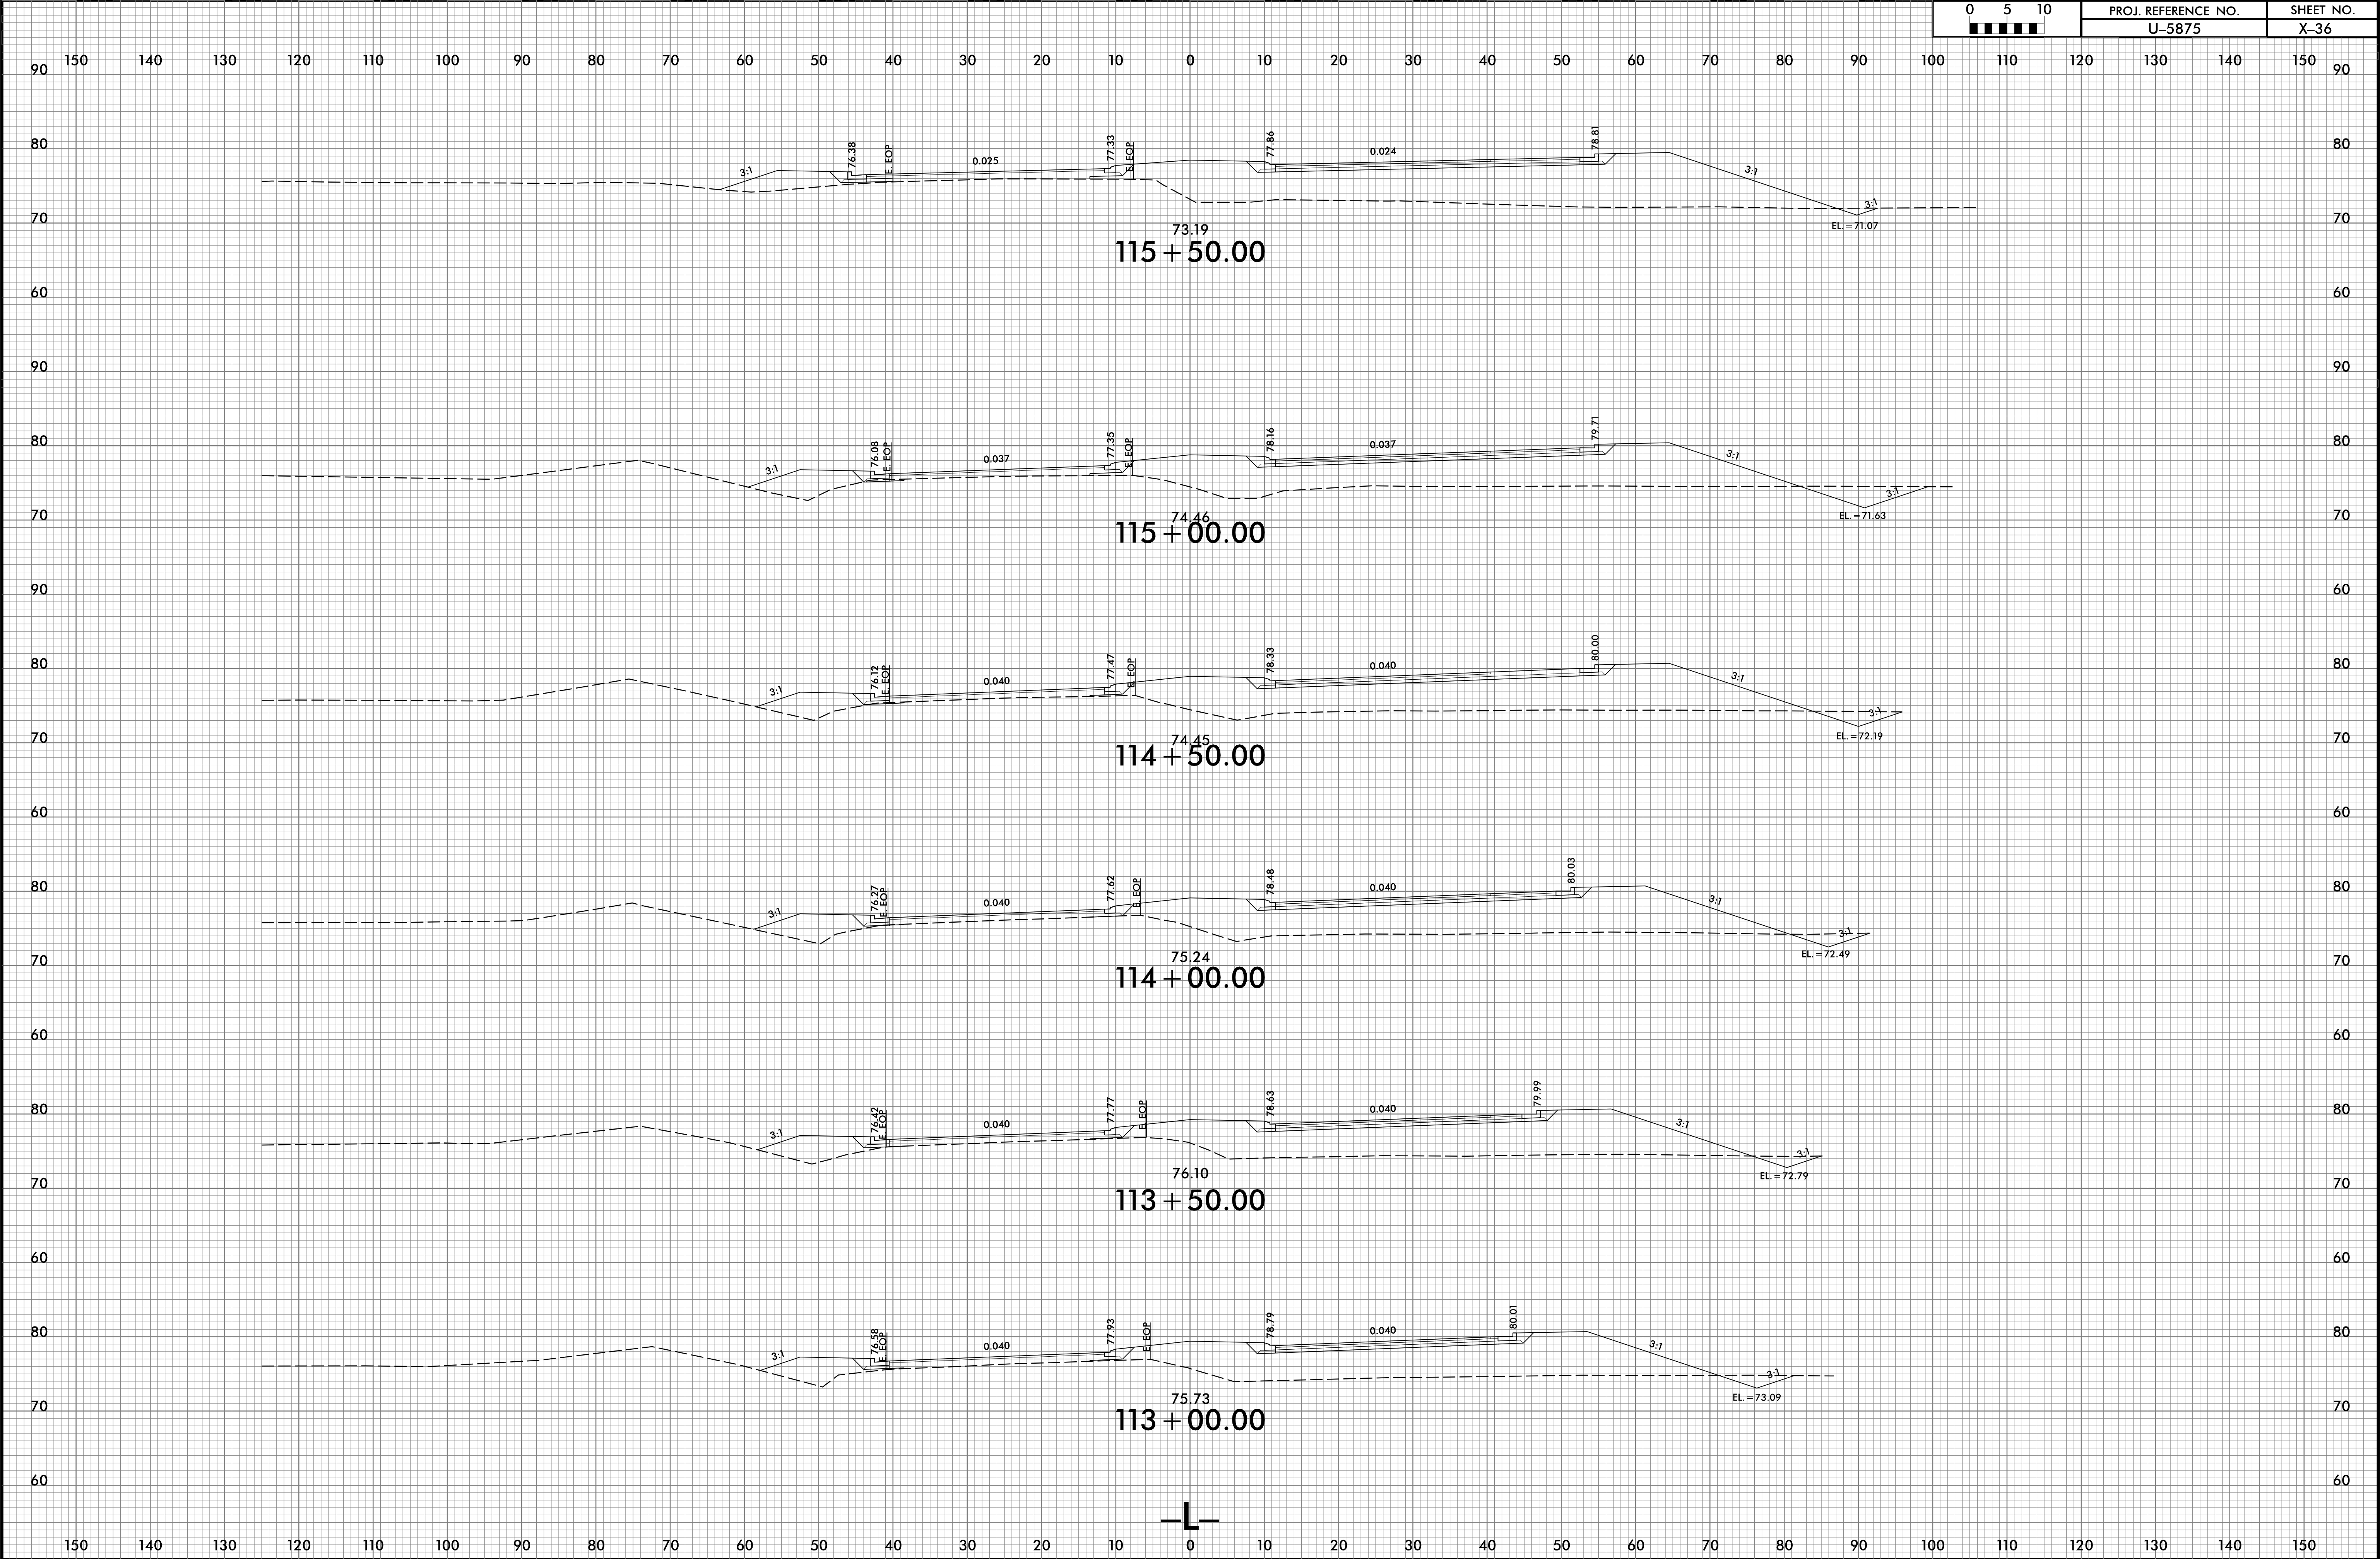

6/23/16

7/8/2025
I:\X\150\U-5875-Fdy-xpl.L.dgn
116+00.00

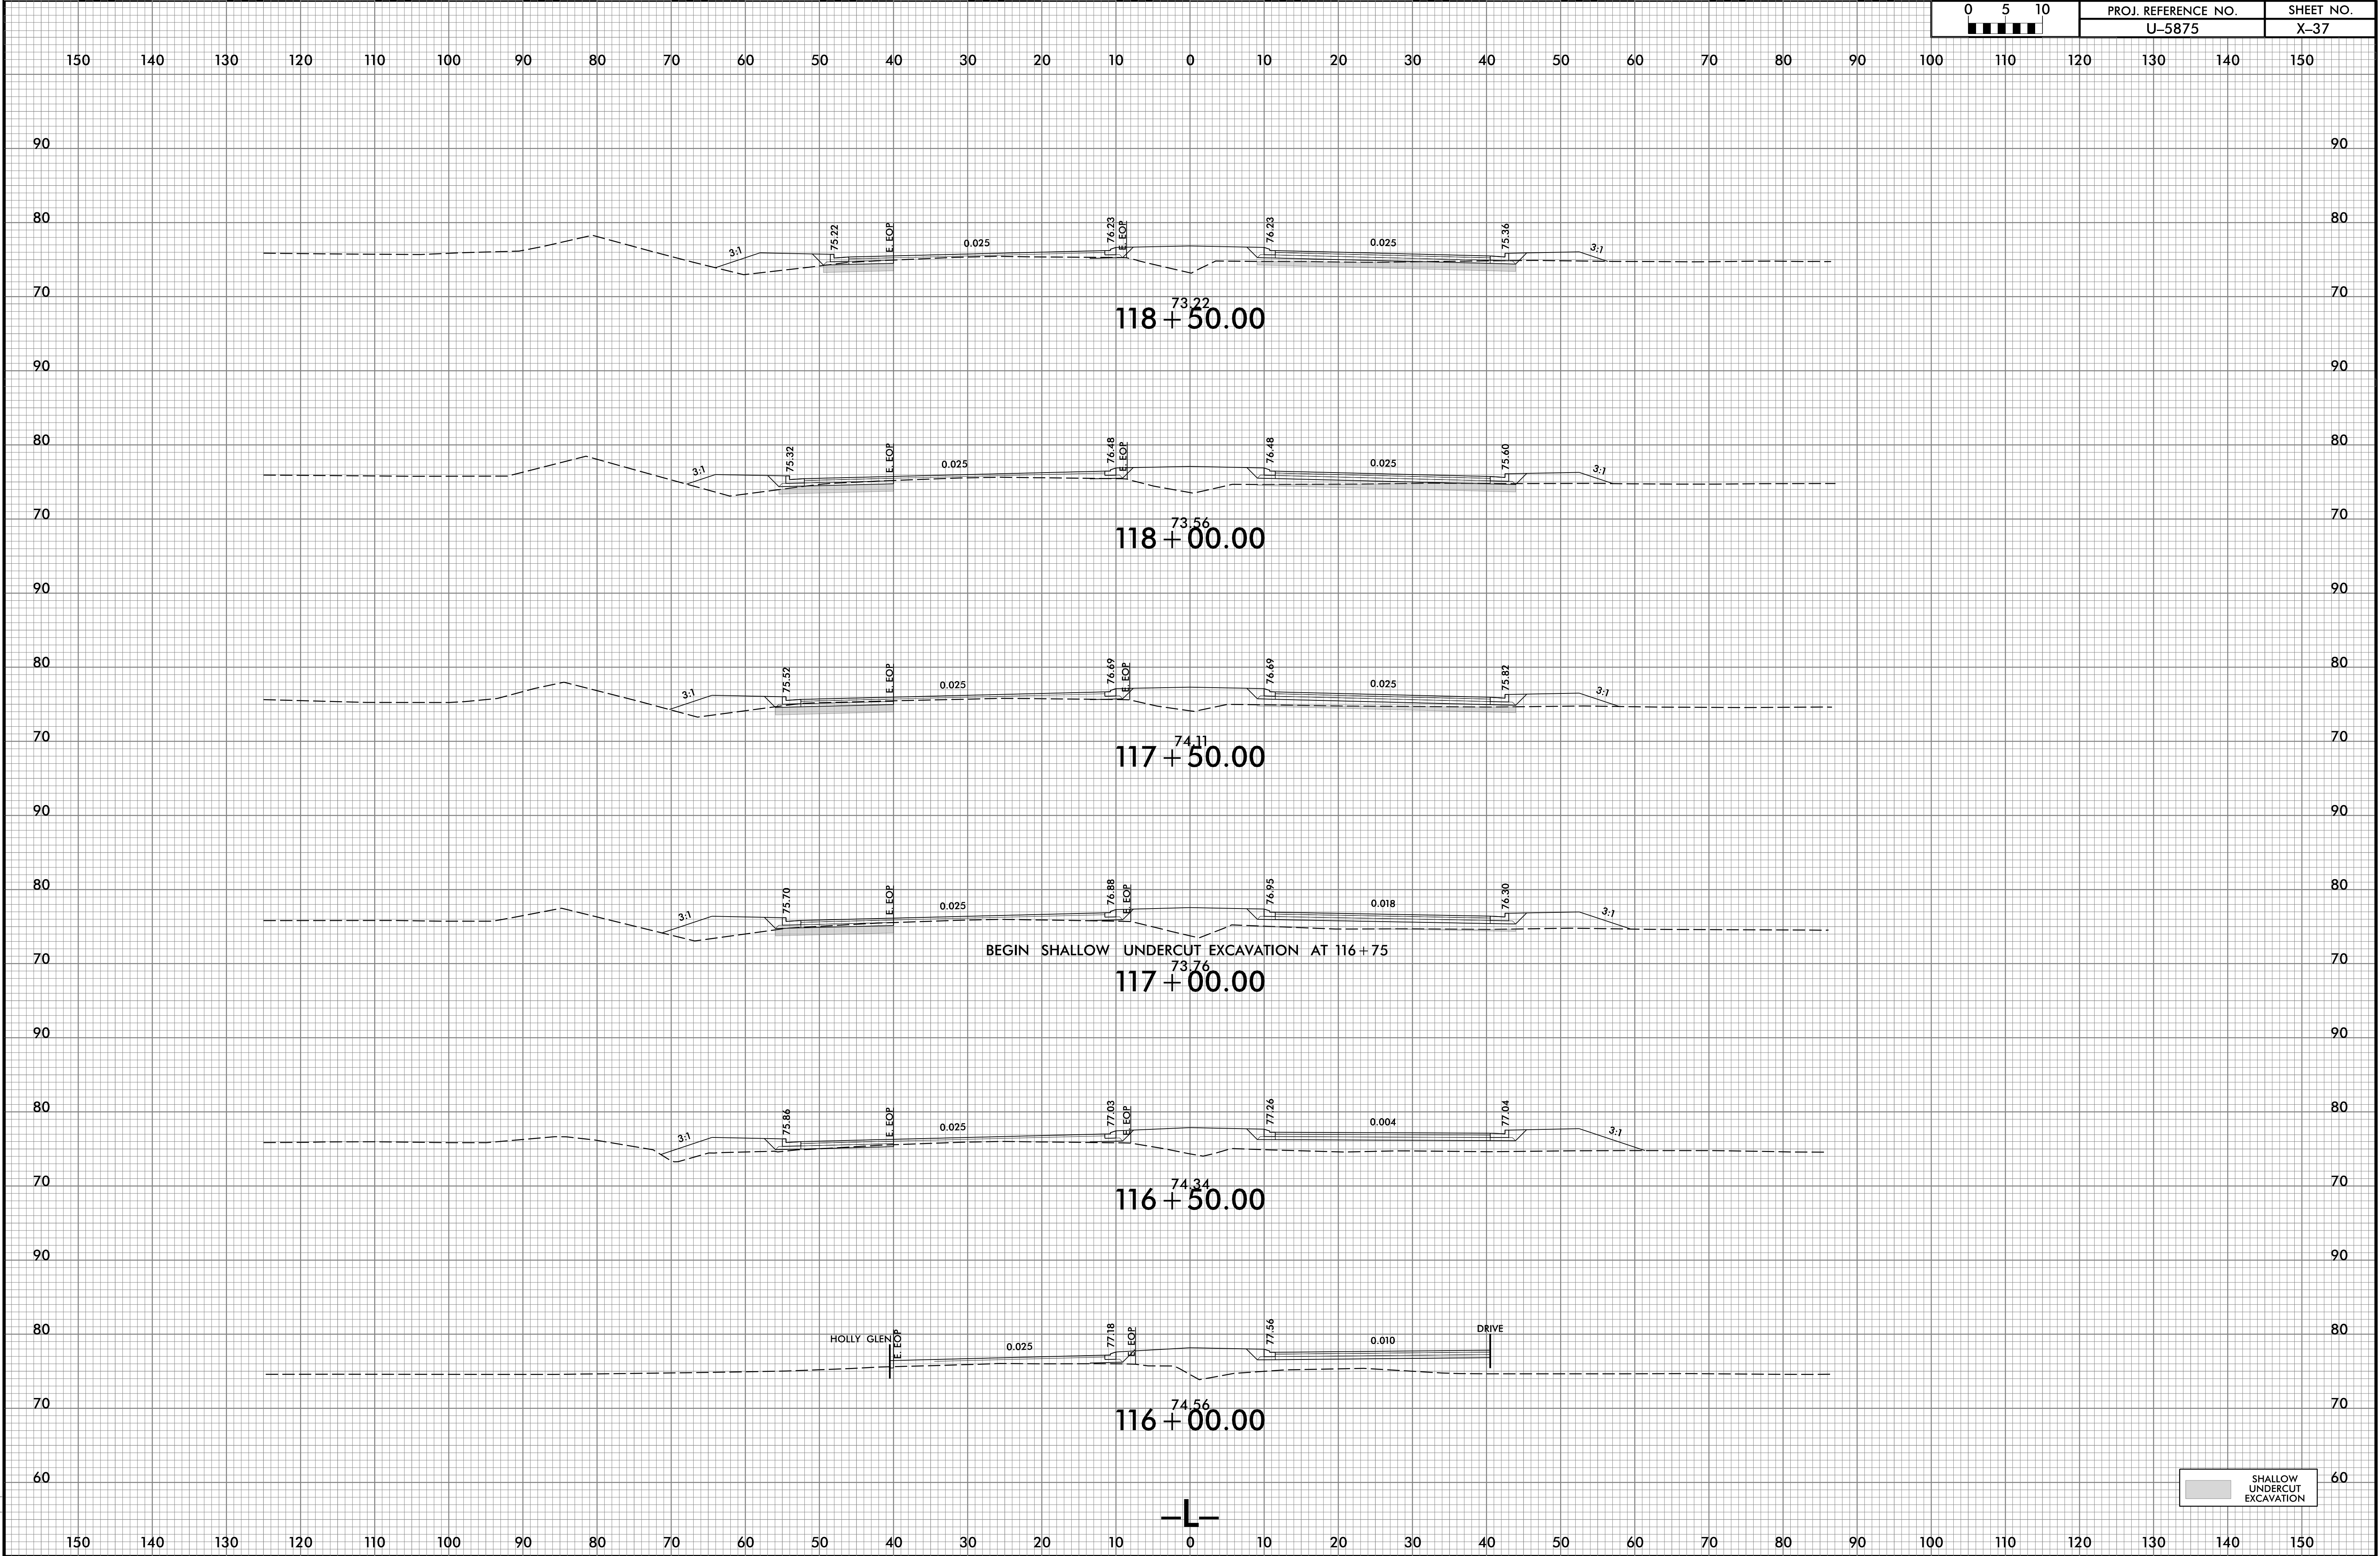


0 5 10	PROJ. REFERENCE NO.	SHEET NO.
	U-5875	X-37

SHALLOW
UNDERCUT
EXCAVATION


6/23/16

7/8/2025
U-5875-Fdy-xpl.dgn
11511511

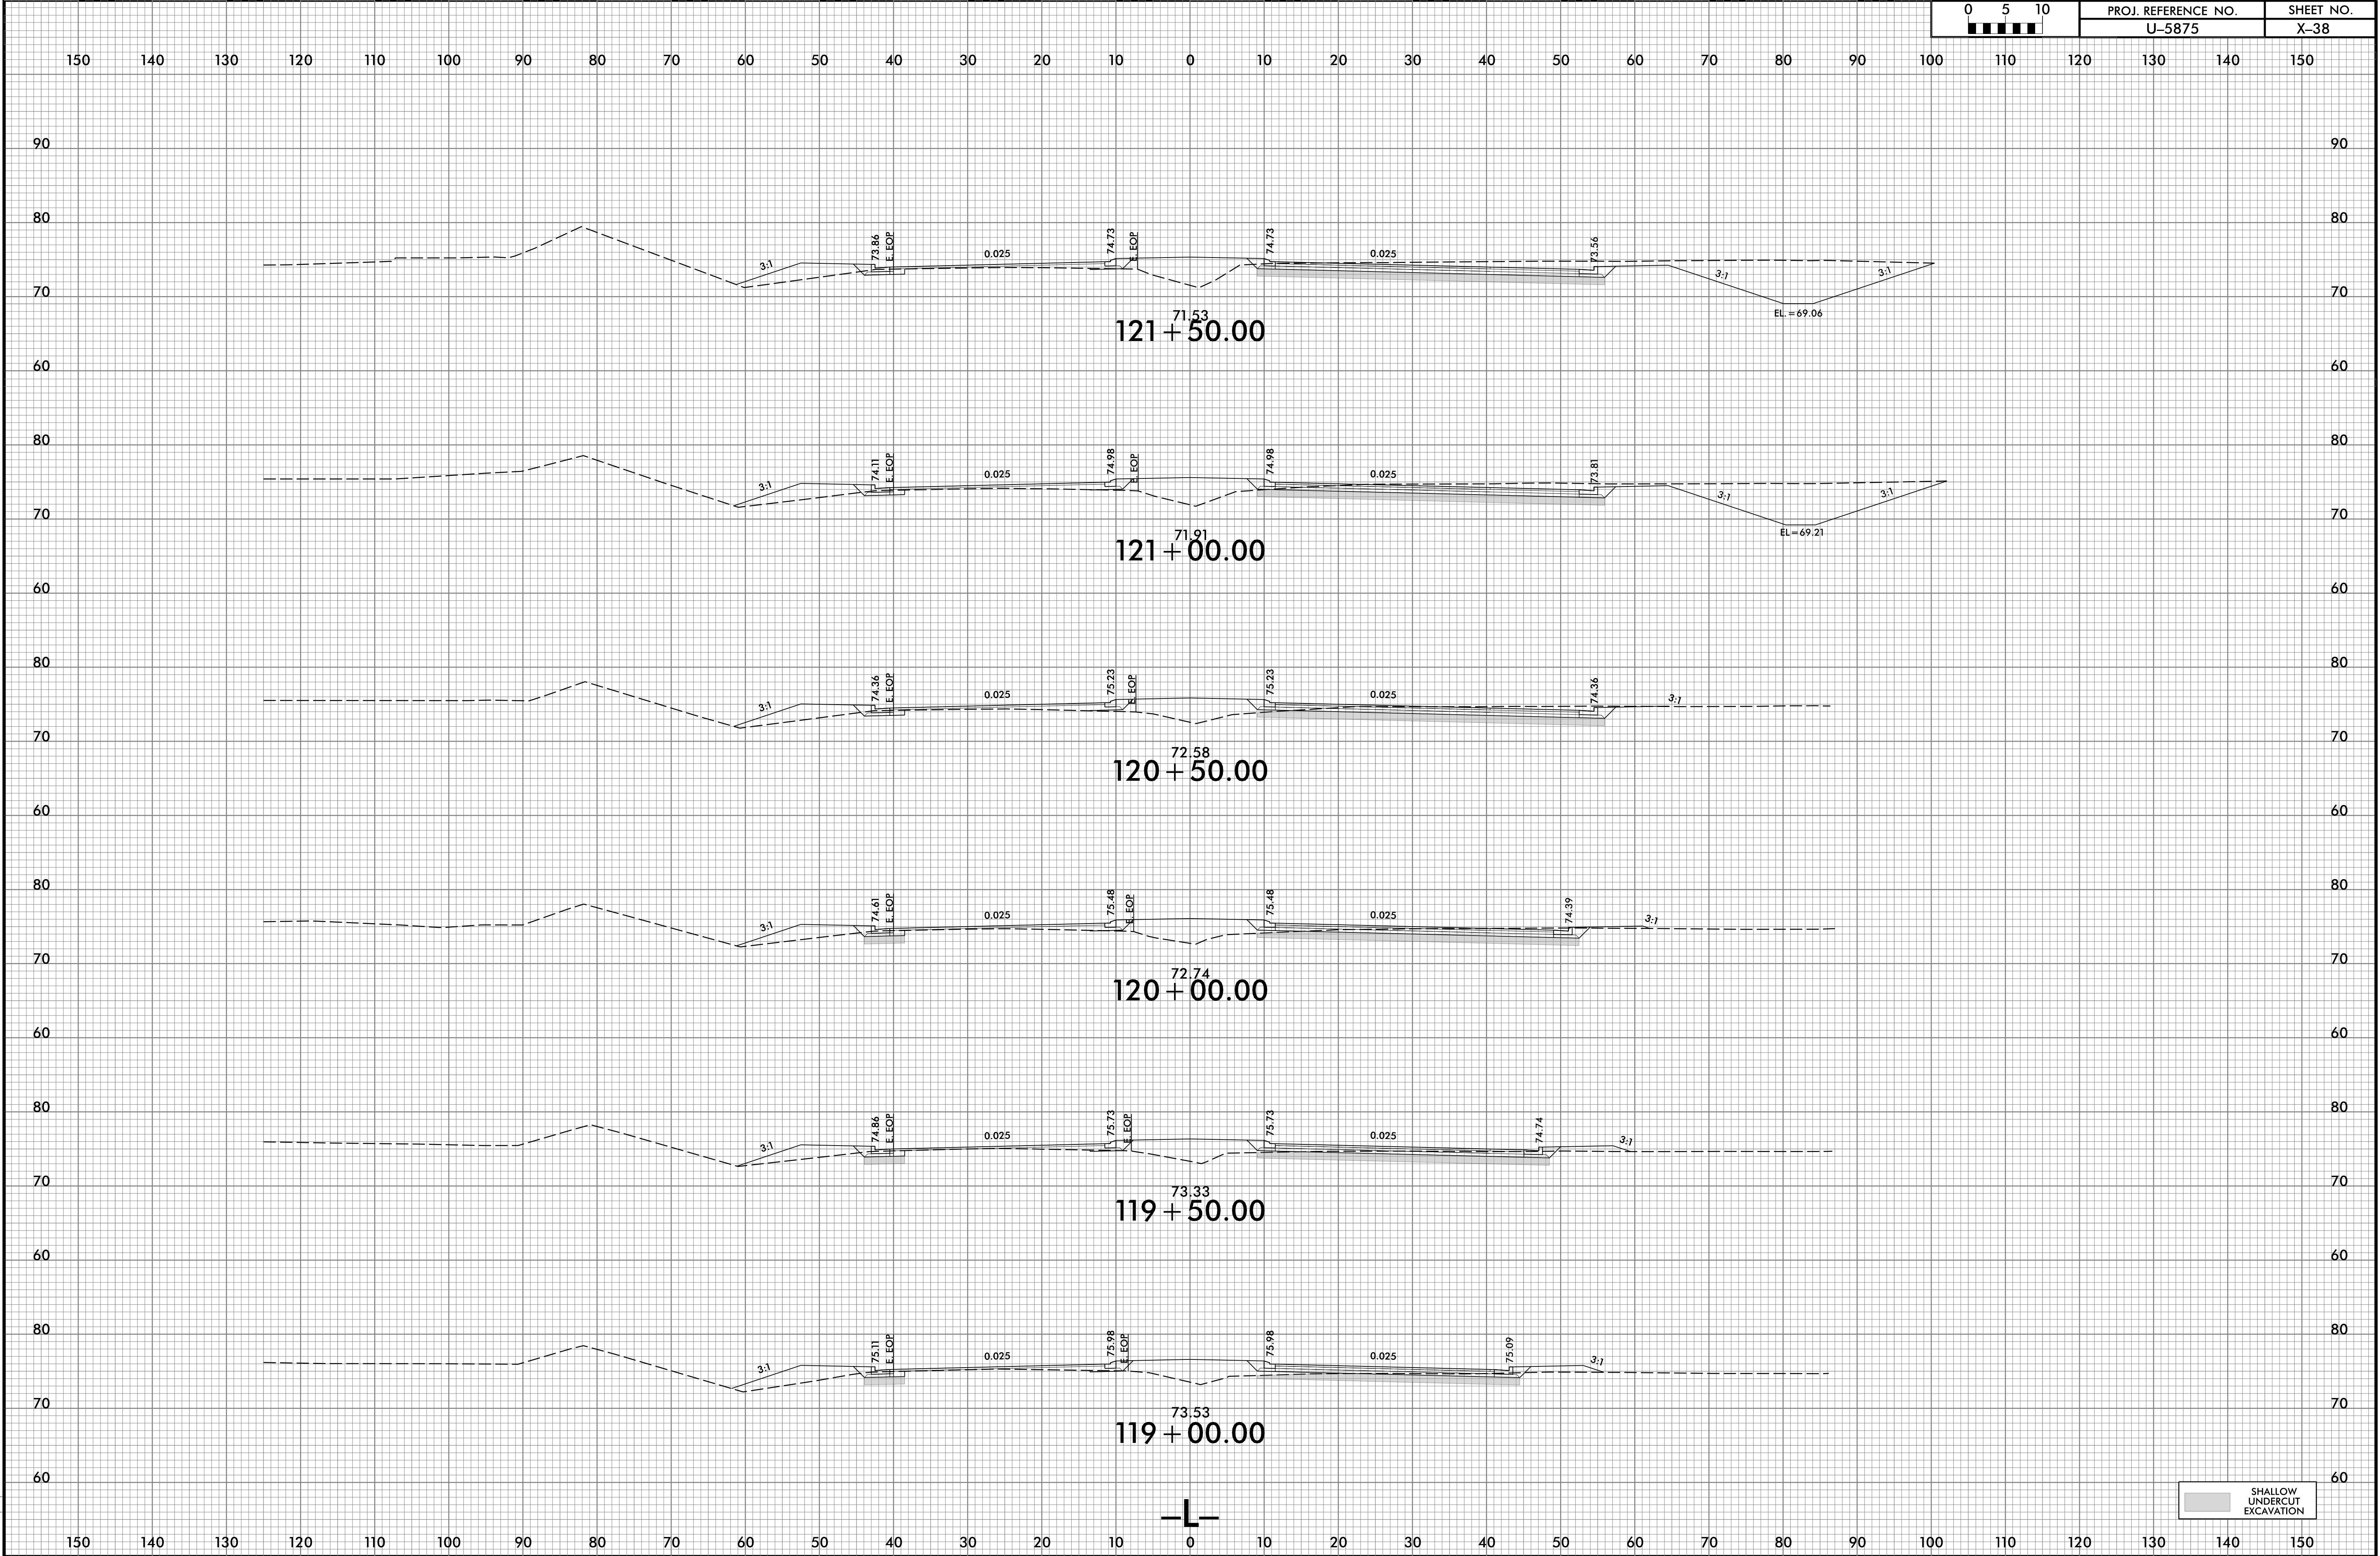


6/23/16

7/8/2025
135180\U-5875-Fdy-xpl.L.dgn
J35180p00e

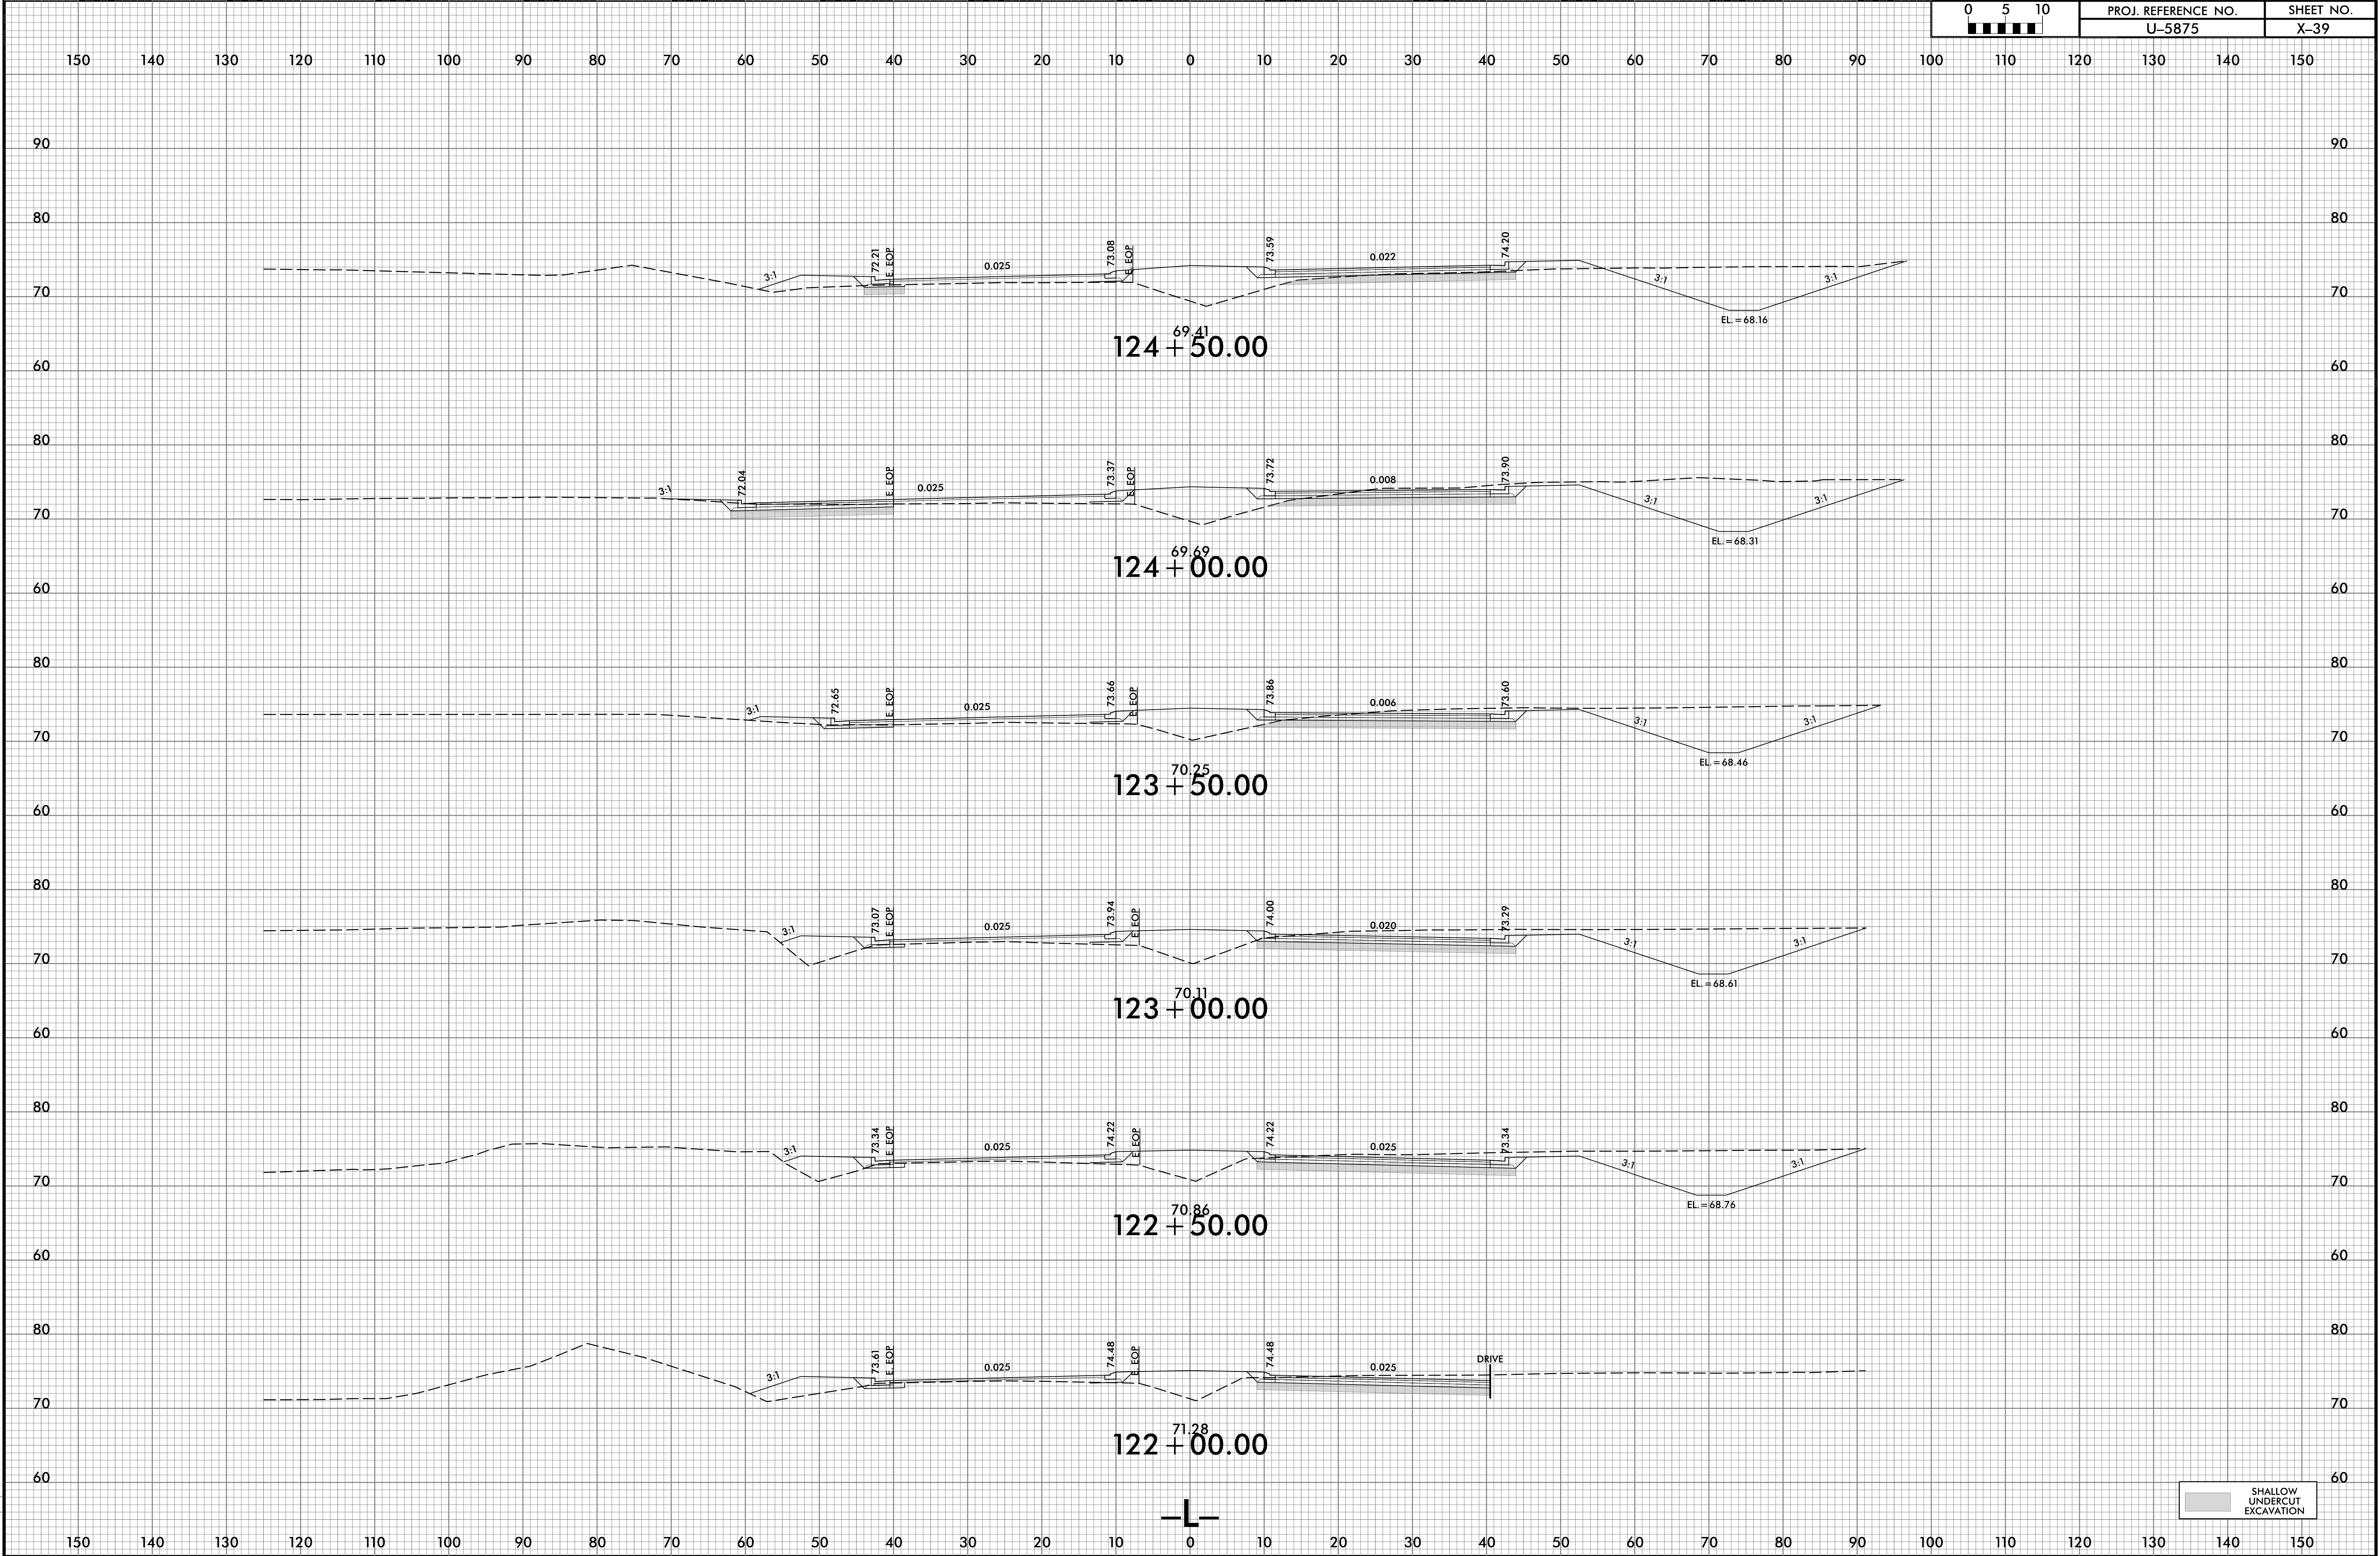


6/23/16

7/8/2025
U-5875-Fdy-xpl.dgn
115110000

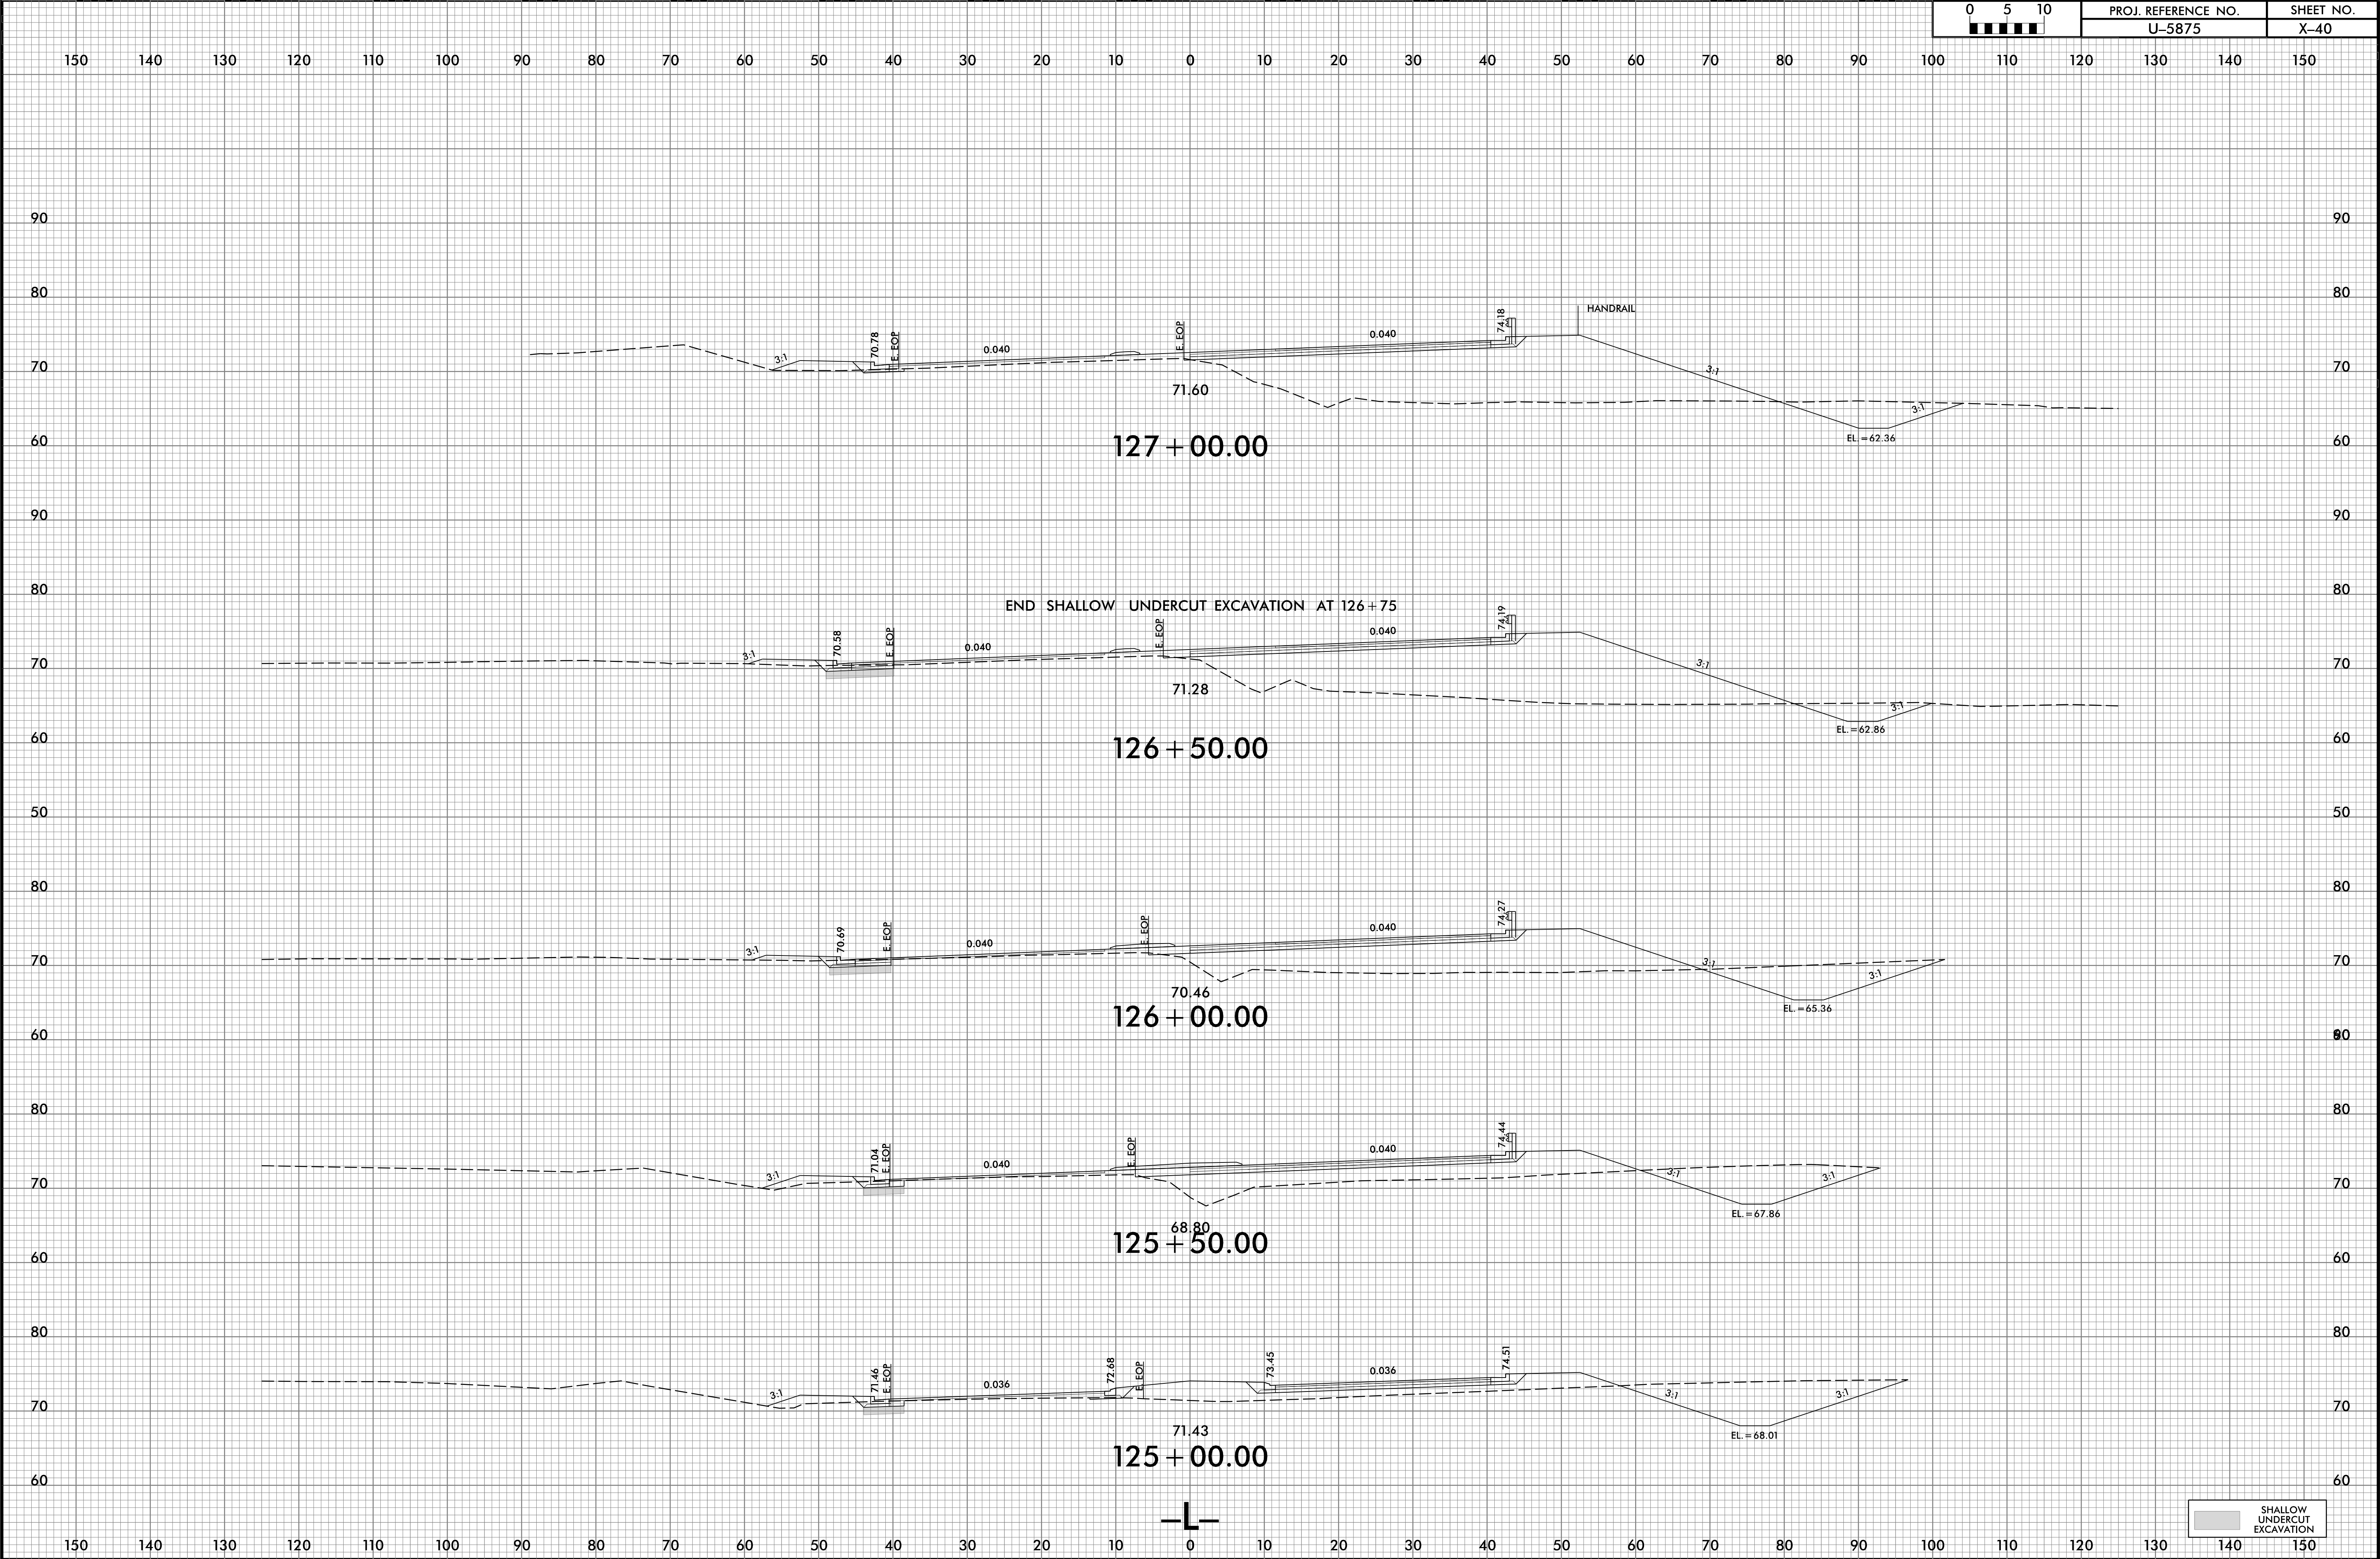


6/23/16


7/8/2025
I:\Projects\U-5875-Fdy.xpl.dgn
13:14:00

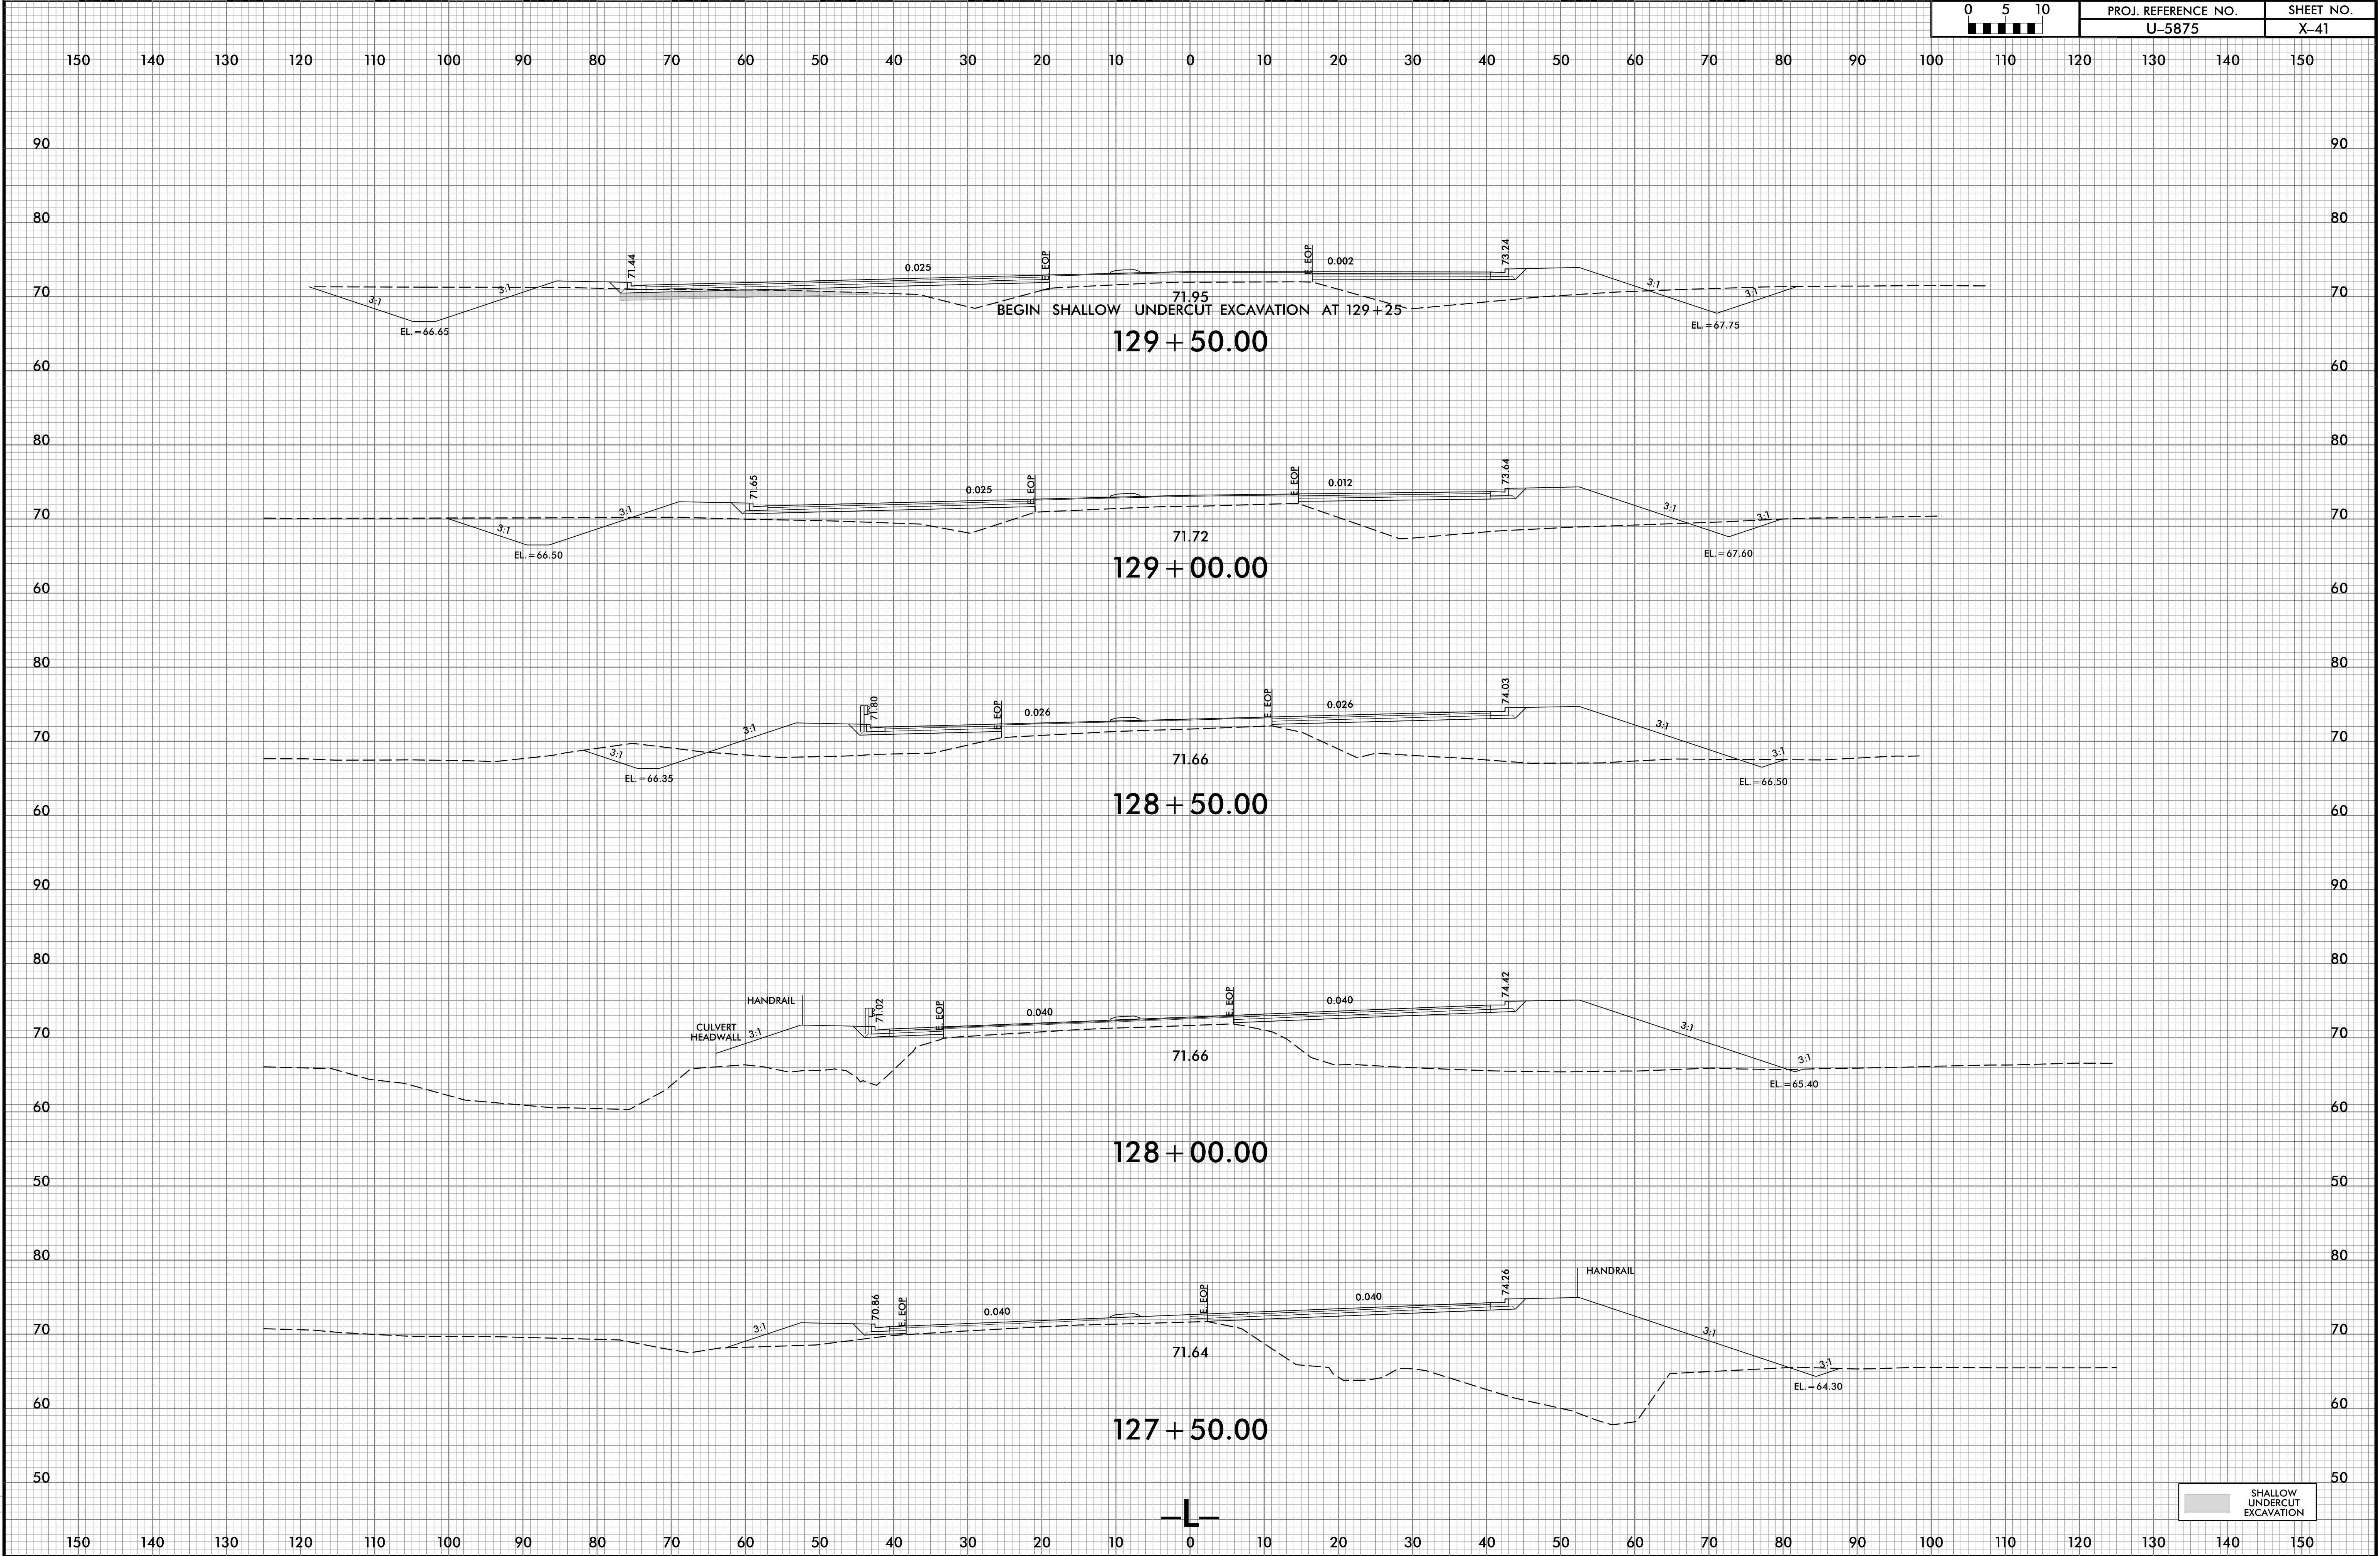

6/23/16


7/8/2025
U-5875-Fdy-xpl.dgn
1351170000

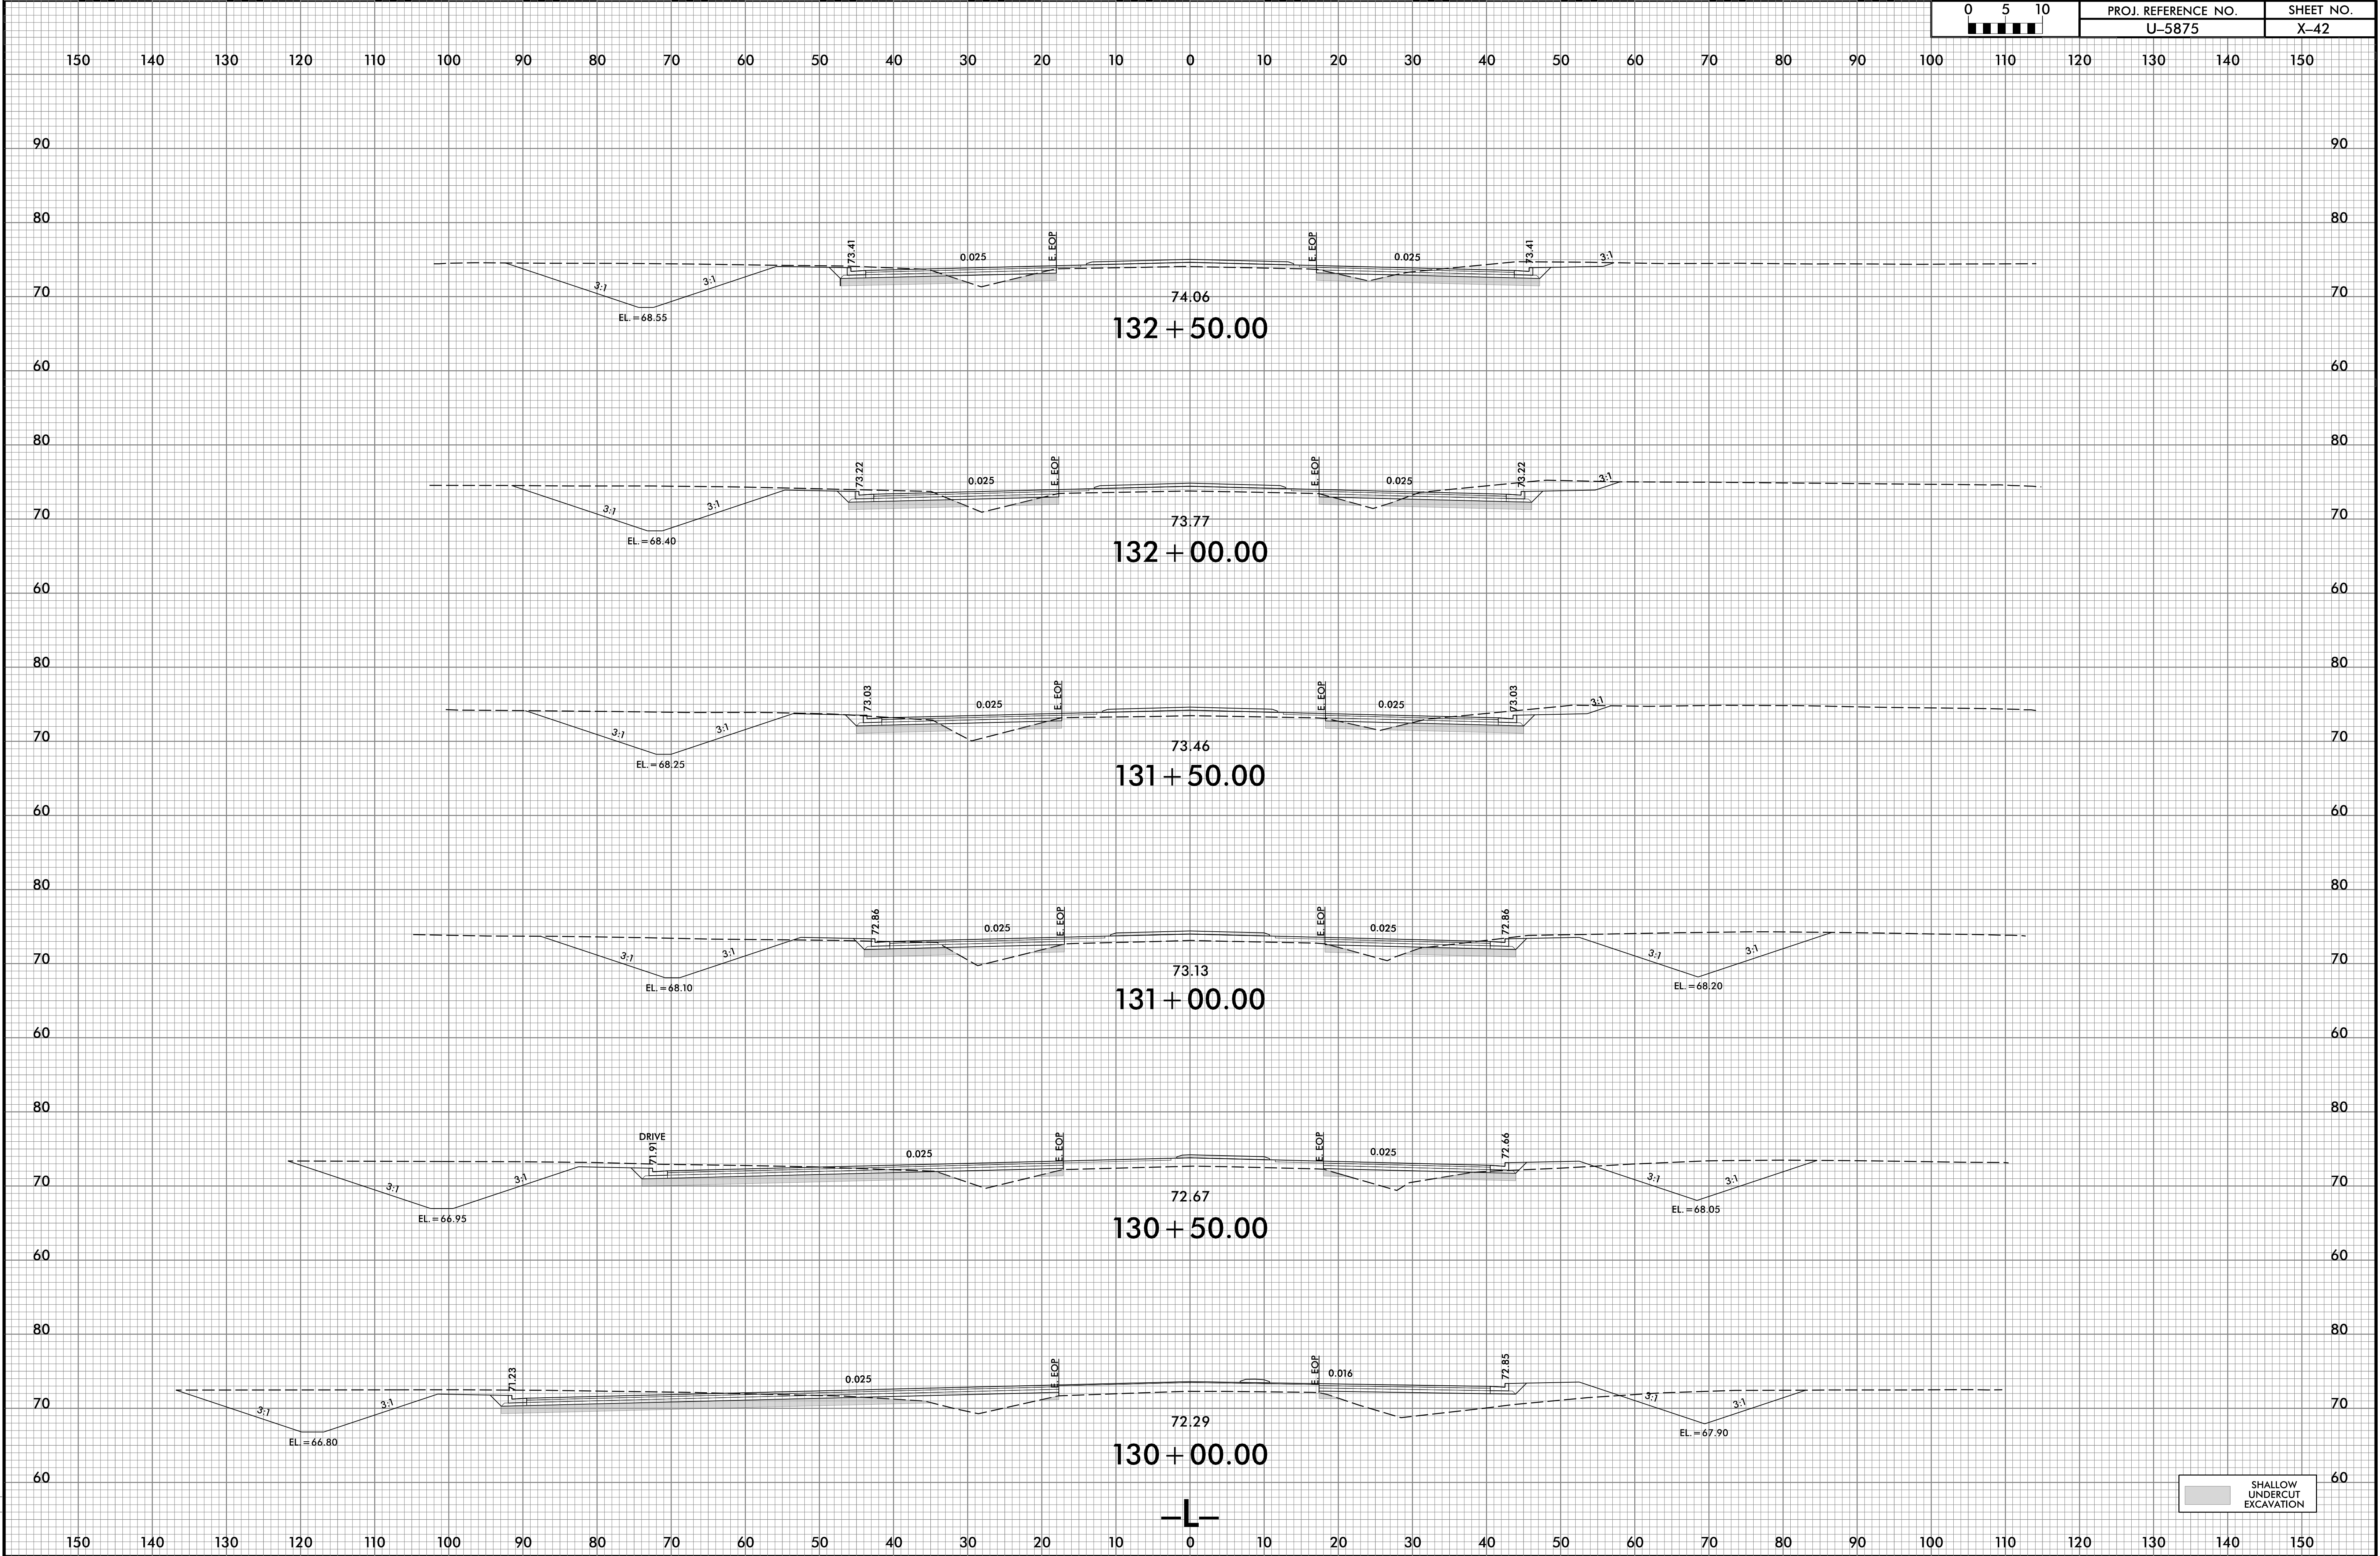

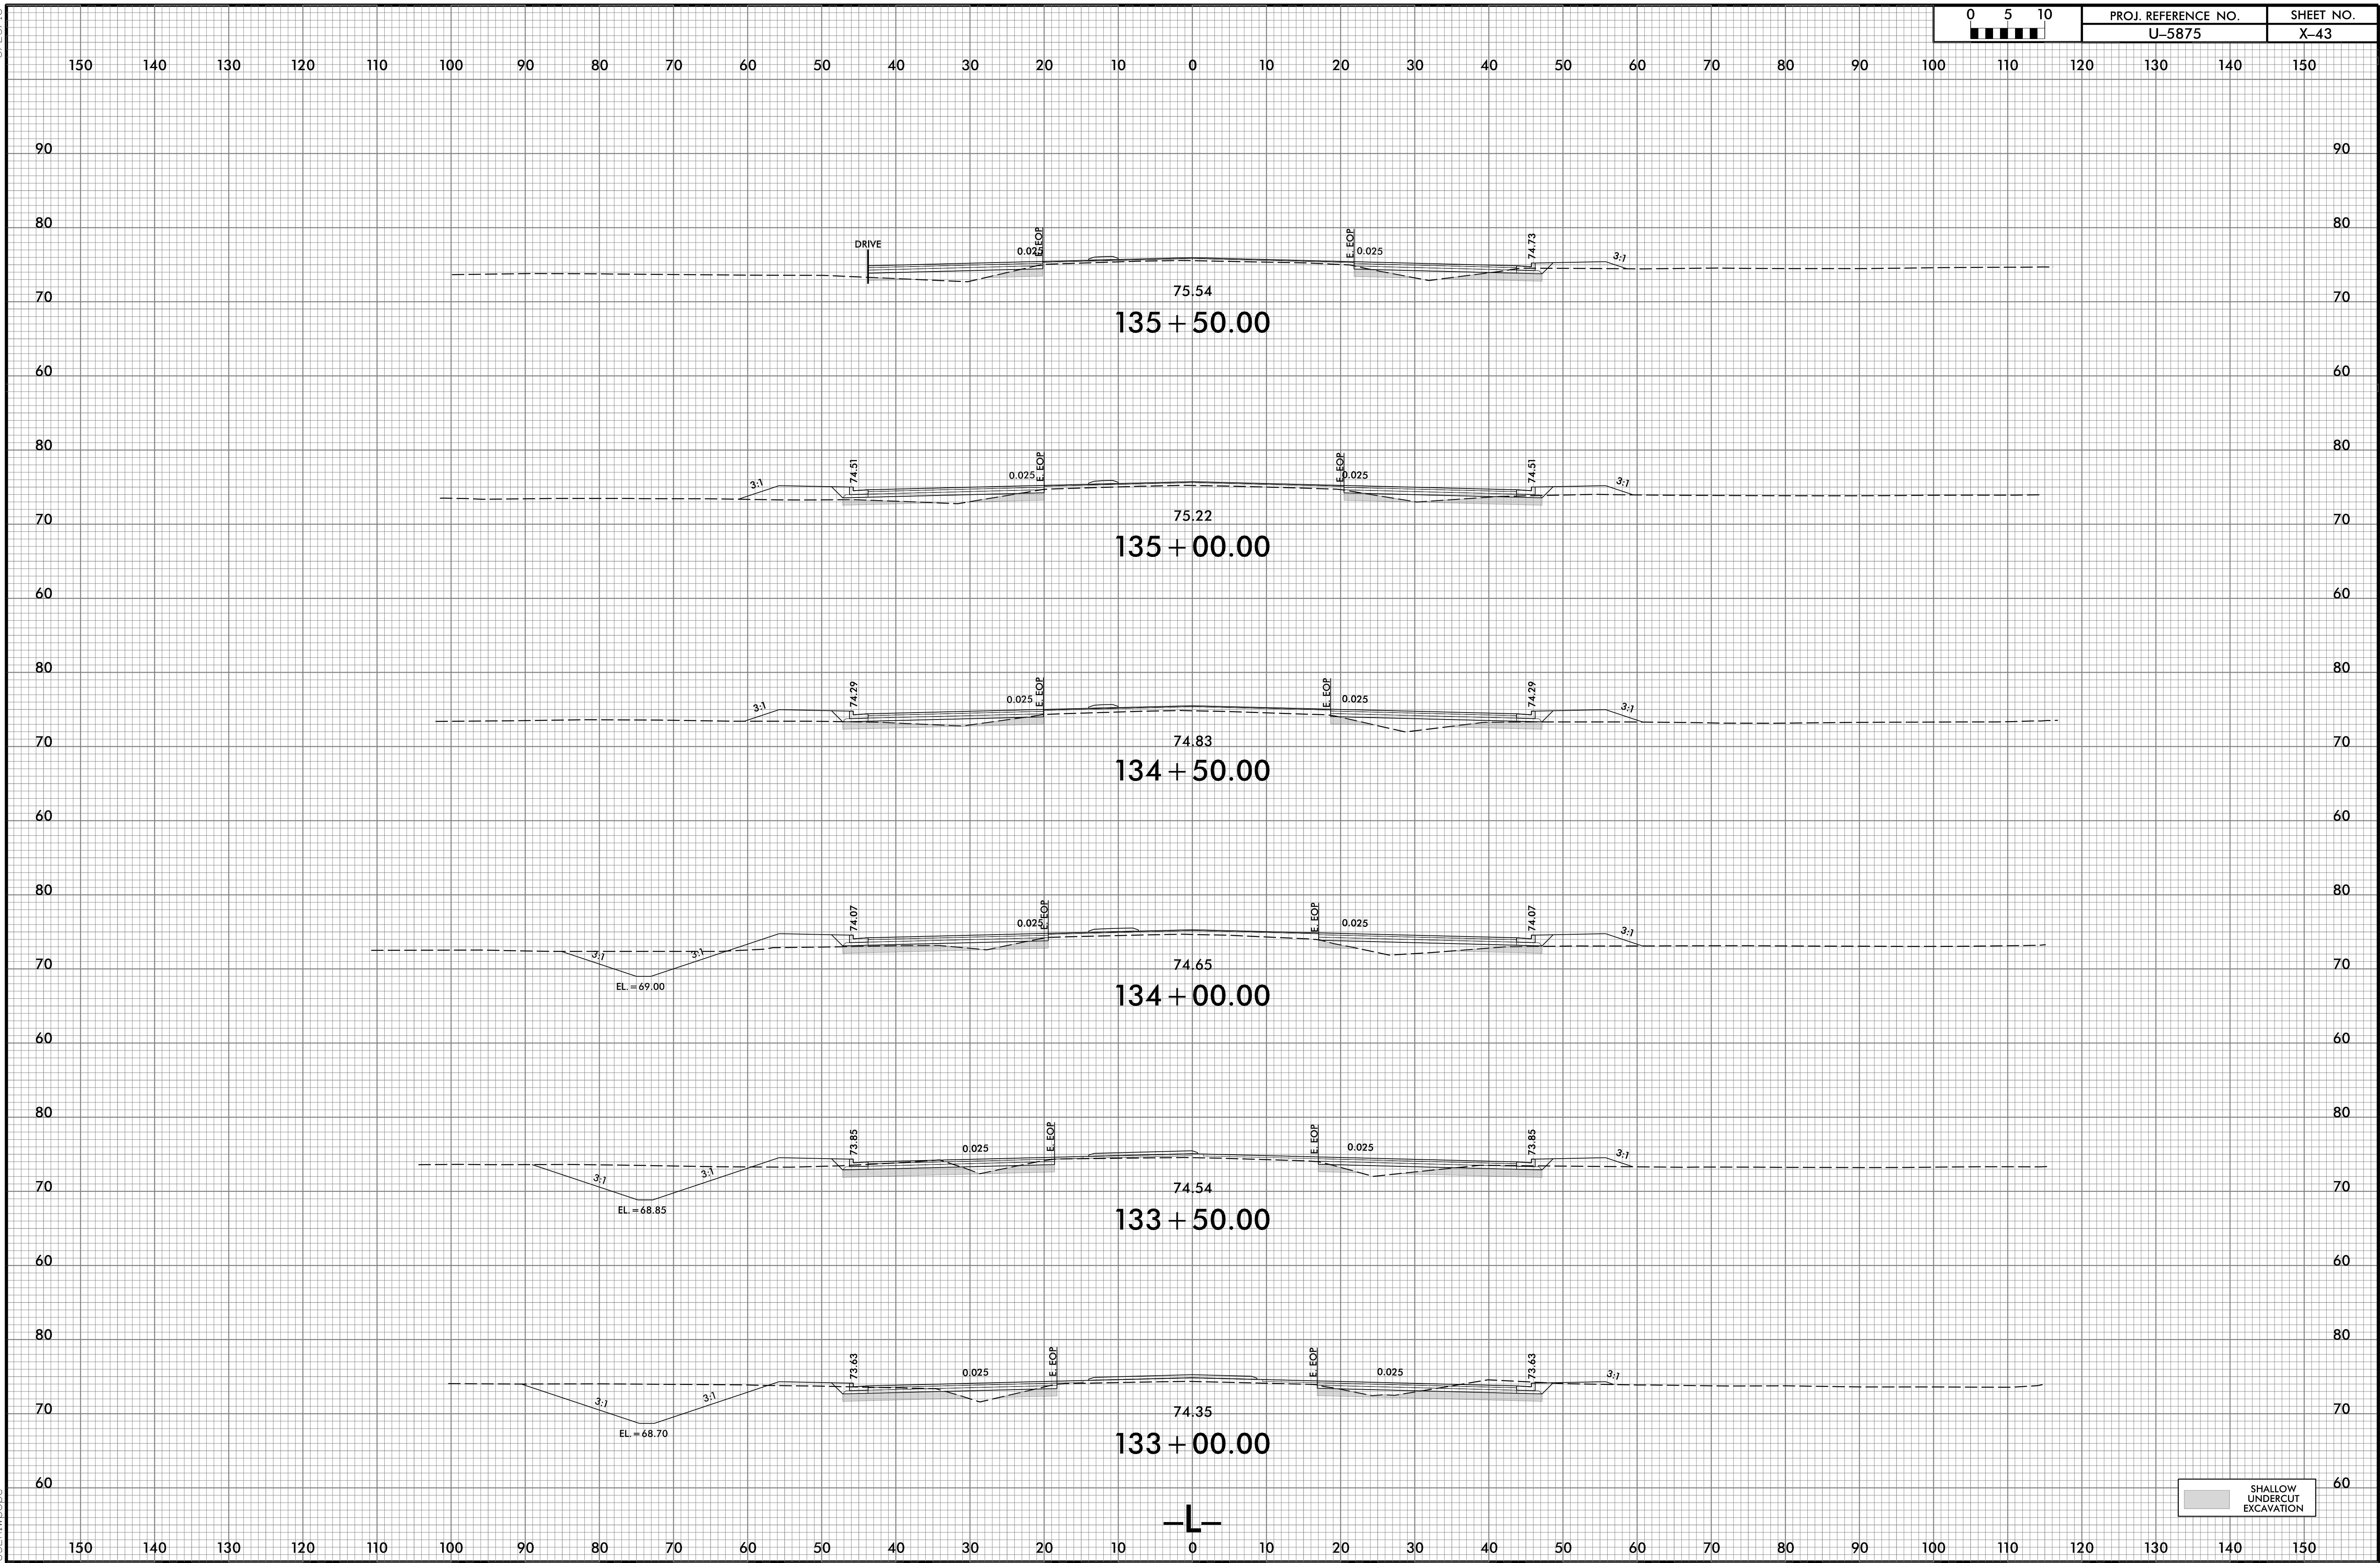

6/23/16

7/8/2025
I:\XLS\U-5875-Fdy.xpl.L.dgn
1151171000


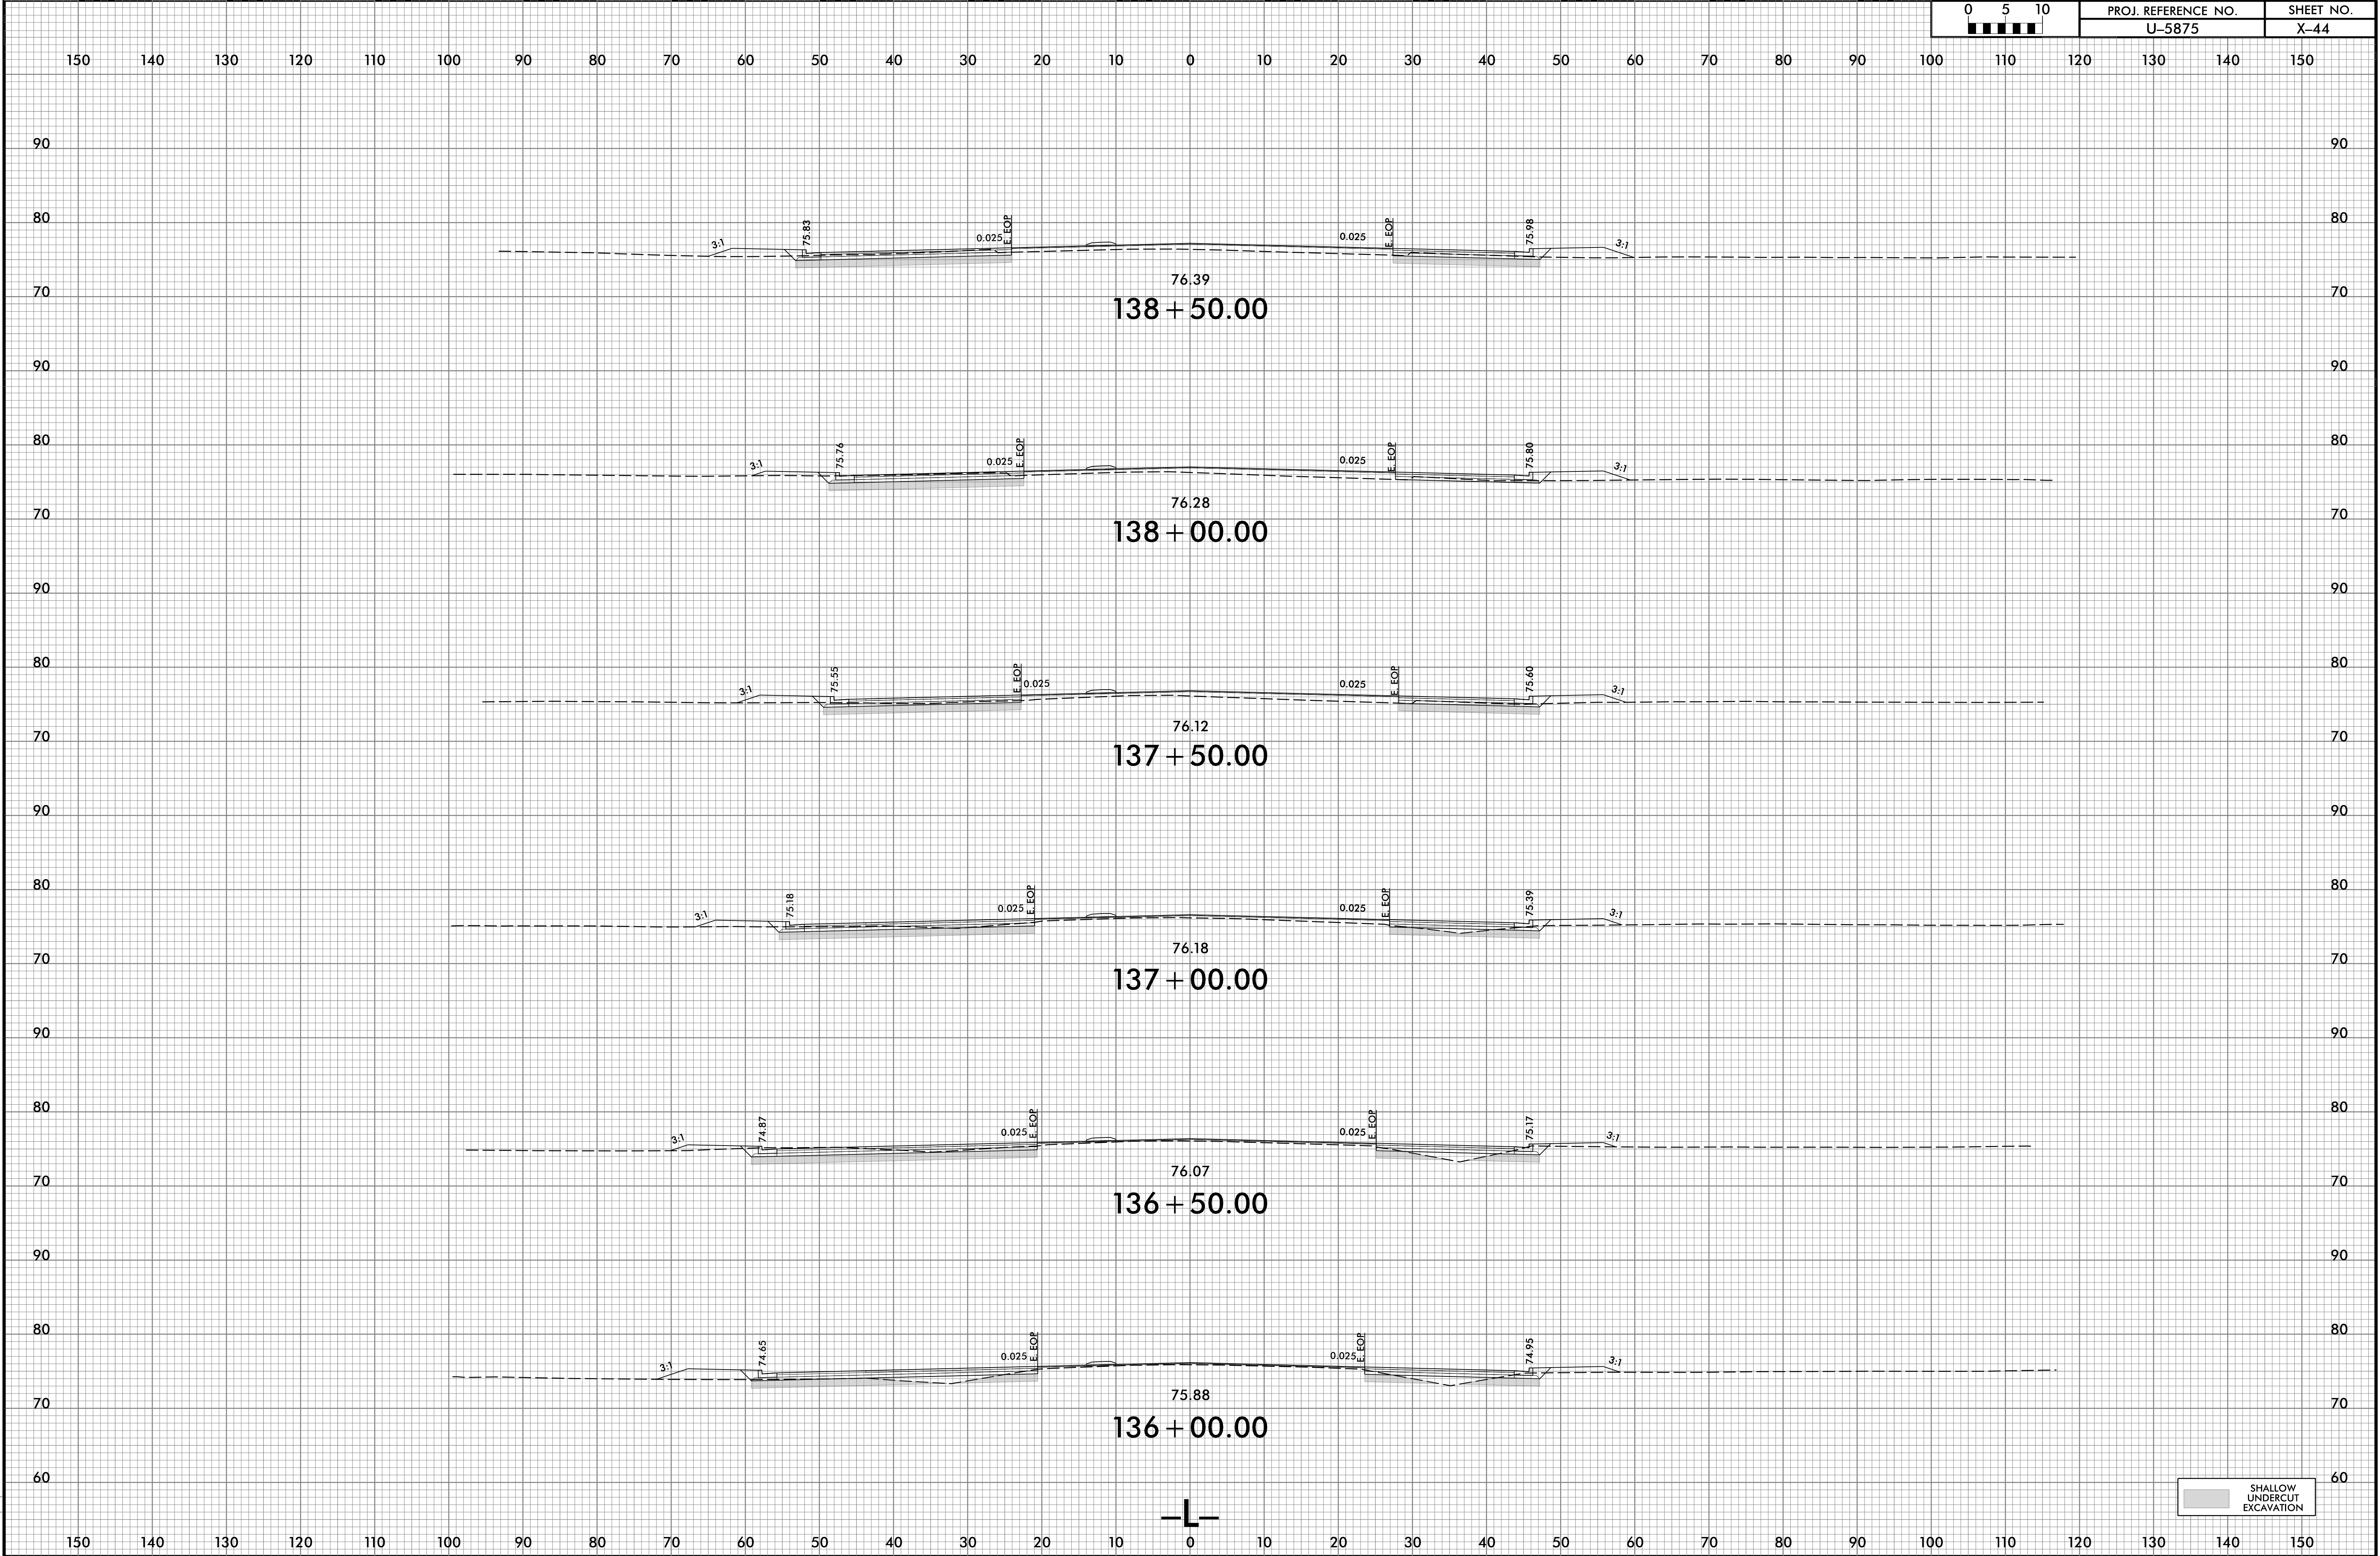


6/23/16



PROJ. REFERENCE NO.	SHEET NO.
U-5875	X-45


150 140 130 120 110 100 90 80 70 60 50 40 30 20 10 0 10 20 30 40 50 60 70 80 90 100 110 120 130 140 150

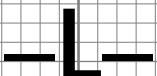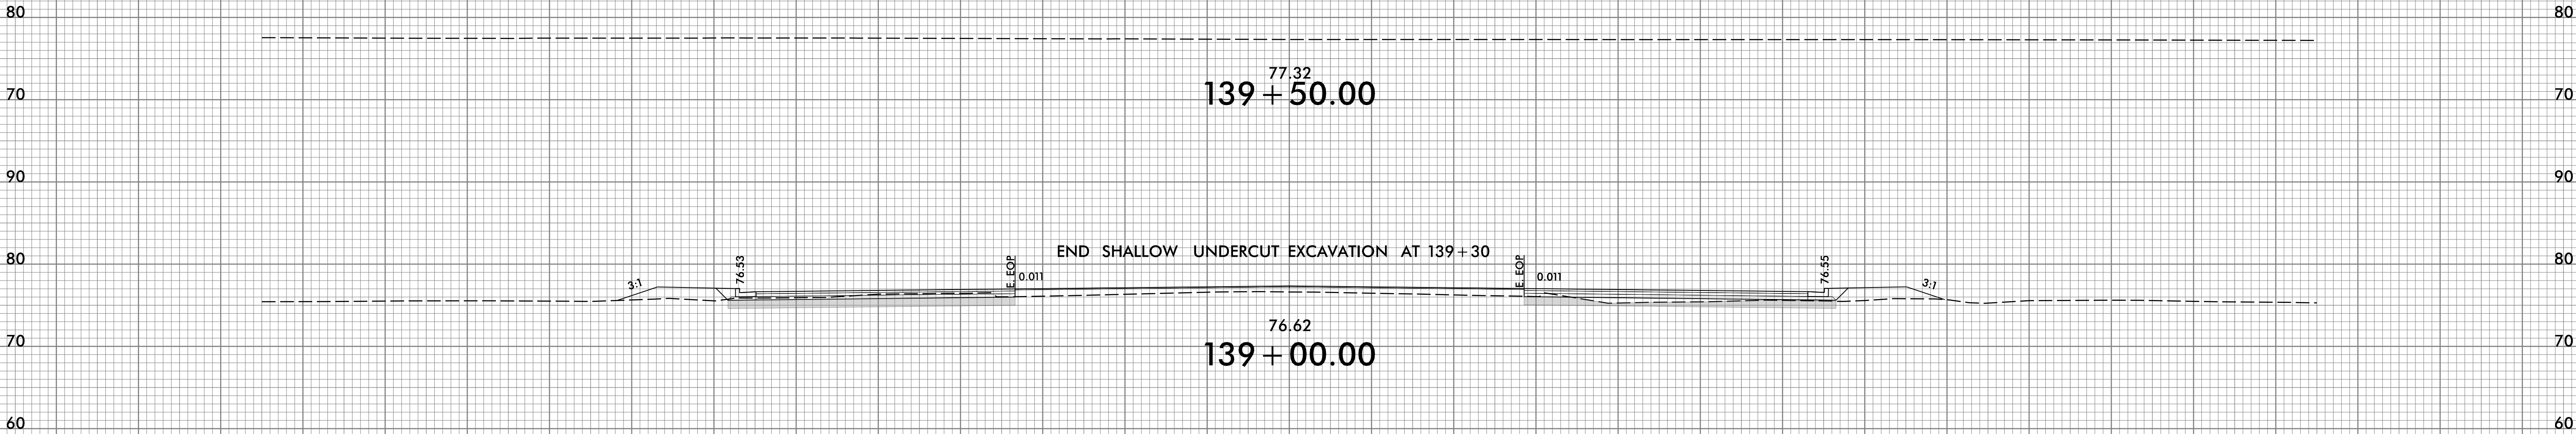

SHALLOW
UNDERCUT
EXCAVATION

150 140 130 120 110 100 90 80 70 60 50 40 30 20 10 0 10 20 30 40 50 60 70 80 90 100 110 120 130 140 150





6/23/16

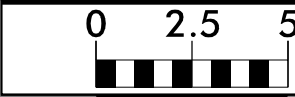

PROJ. REFERENCE NO.
U-5875


SHEET NO.
X-46

75 70 65 60 55 50 45 40 35 30 25 20 15 10 5 0 5 10 15 20 25 30 35 40 45 50 55 60 65 70 75

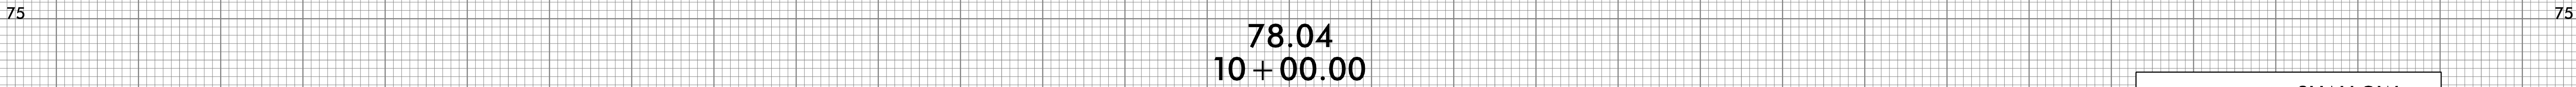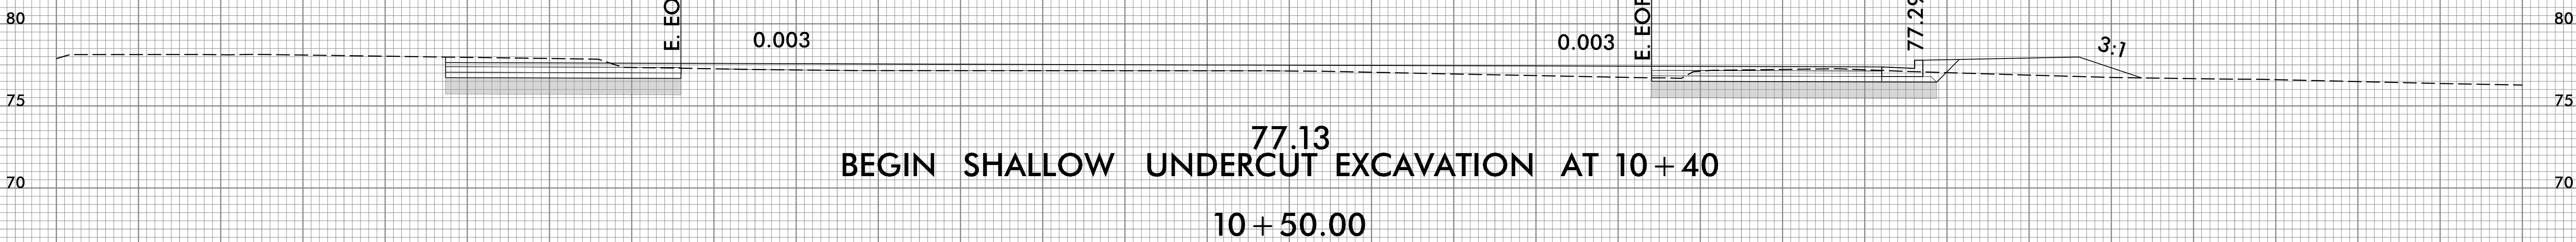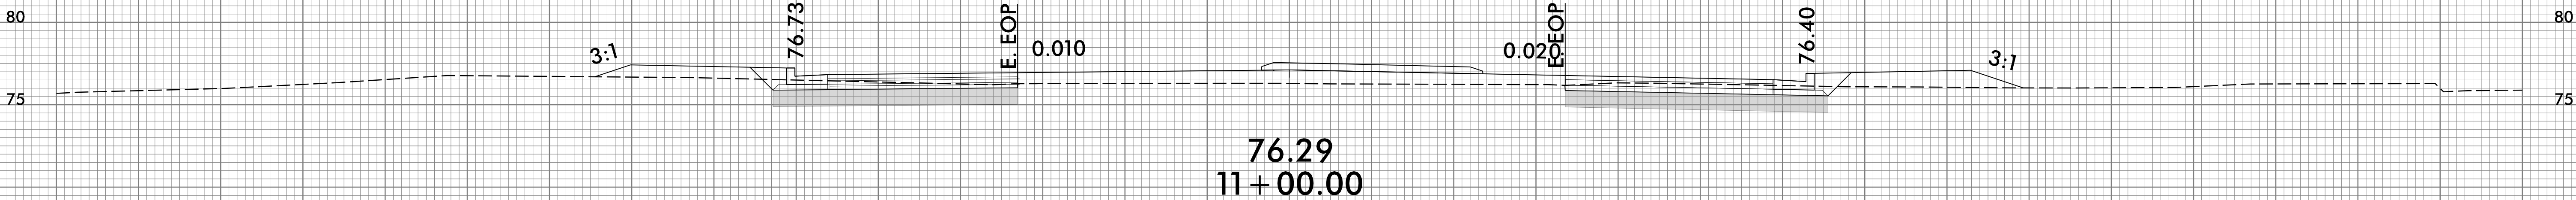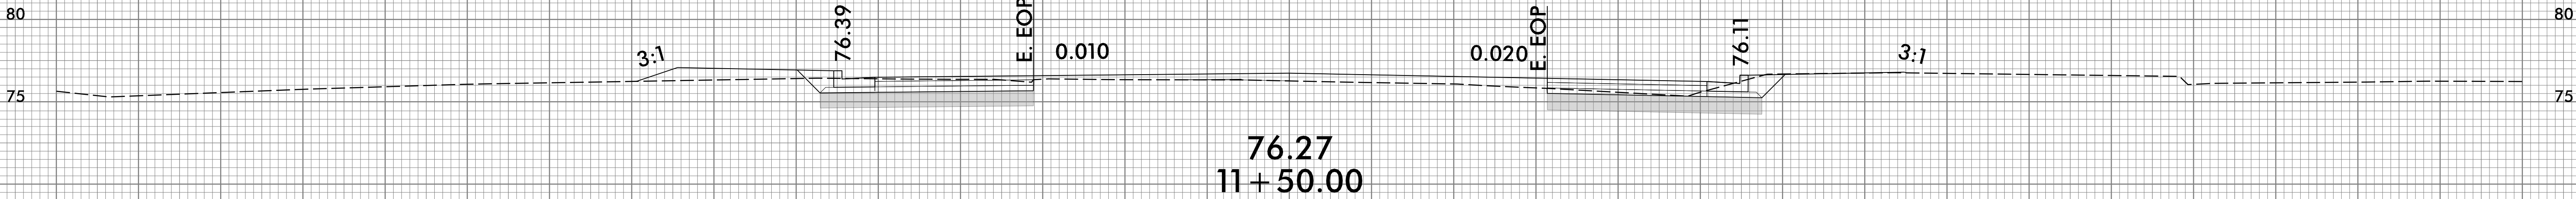


SHALLOW
UNDERCUT
EXCAVATION

7/8/2025
U-5875-Fdy-xpl.L2.dgn
1151170000

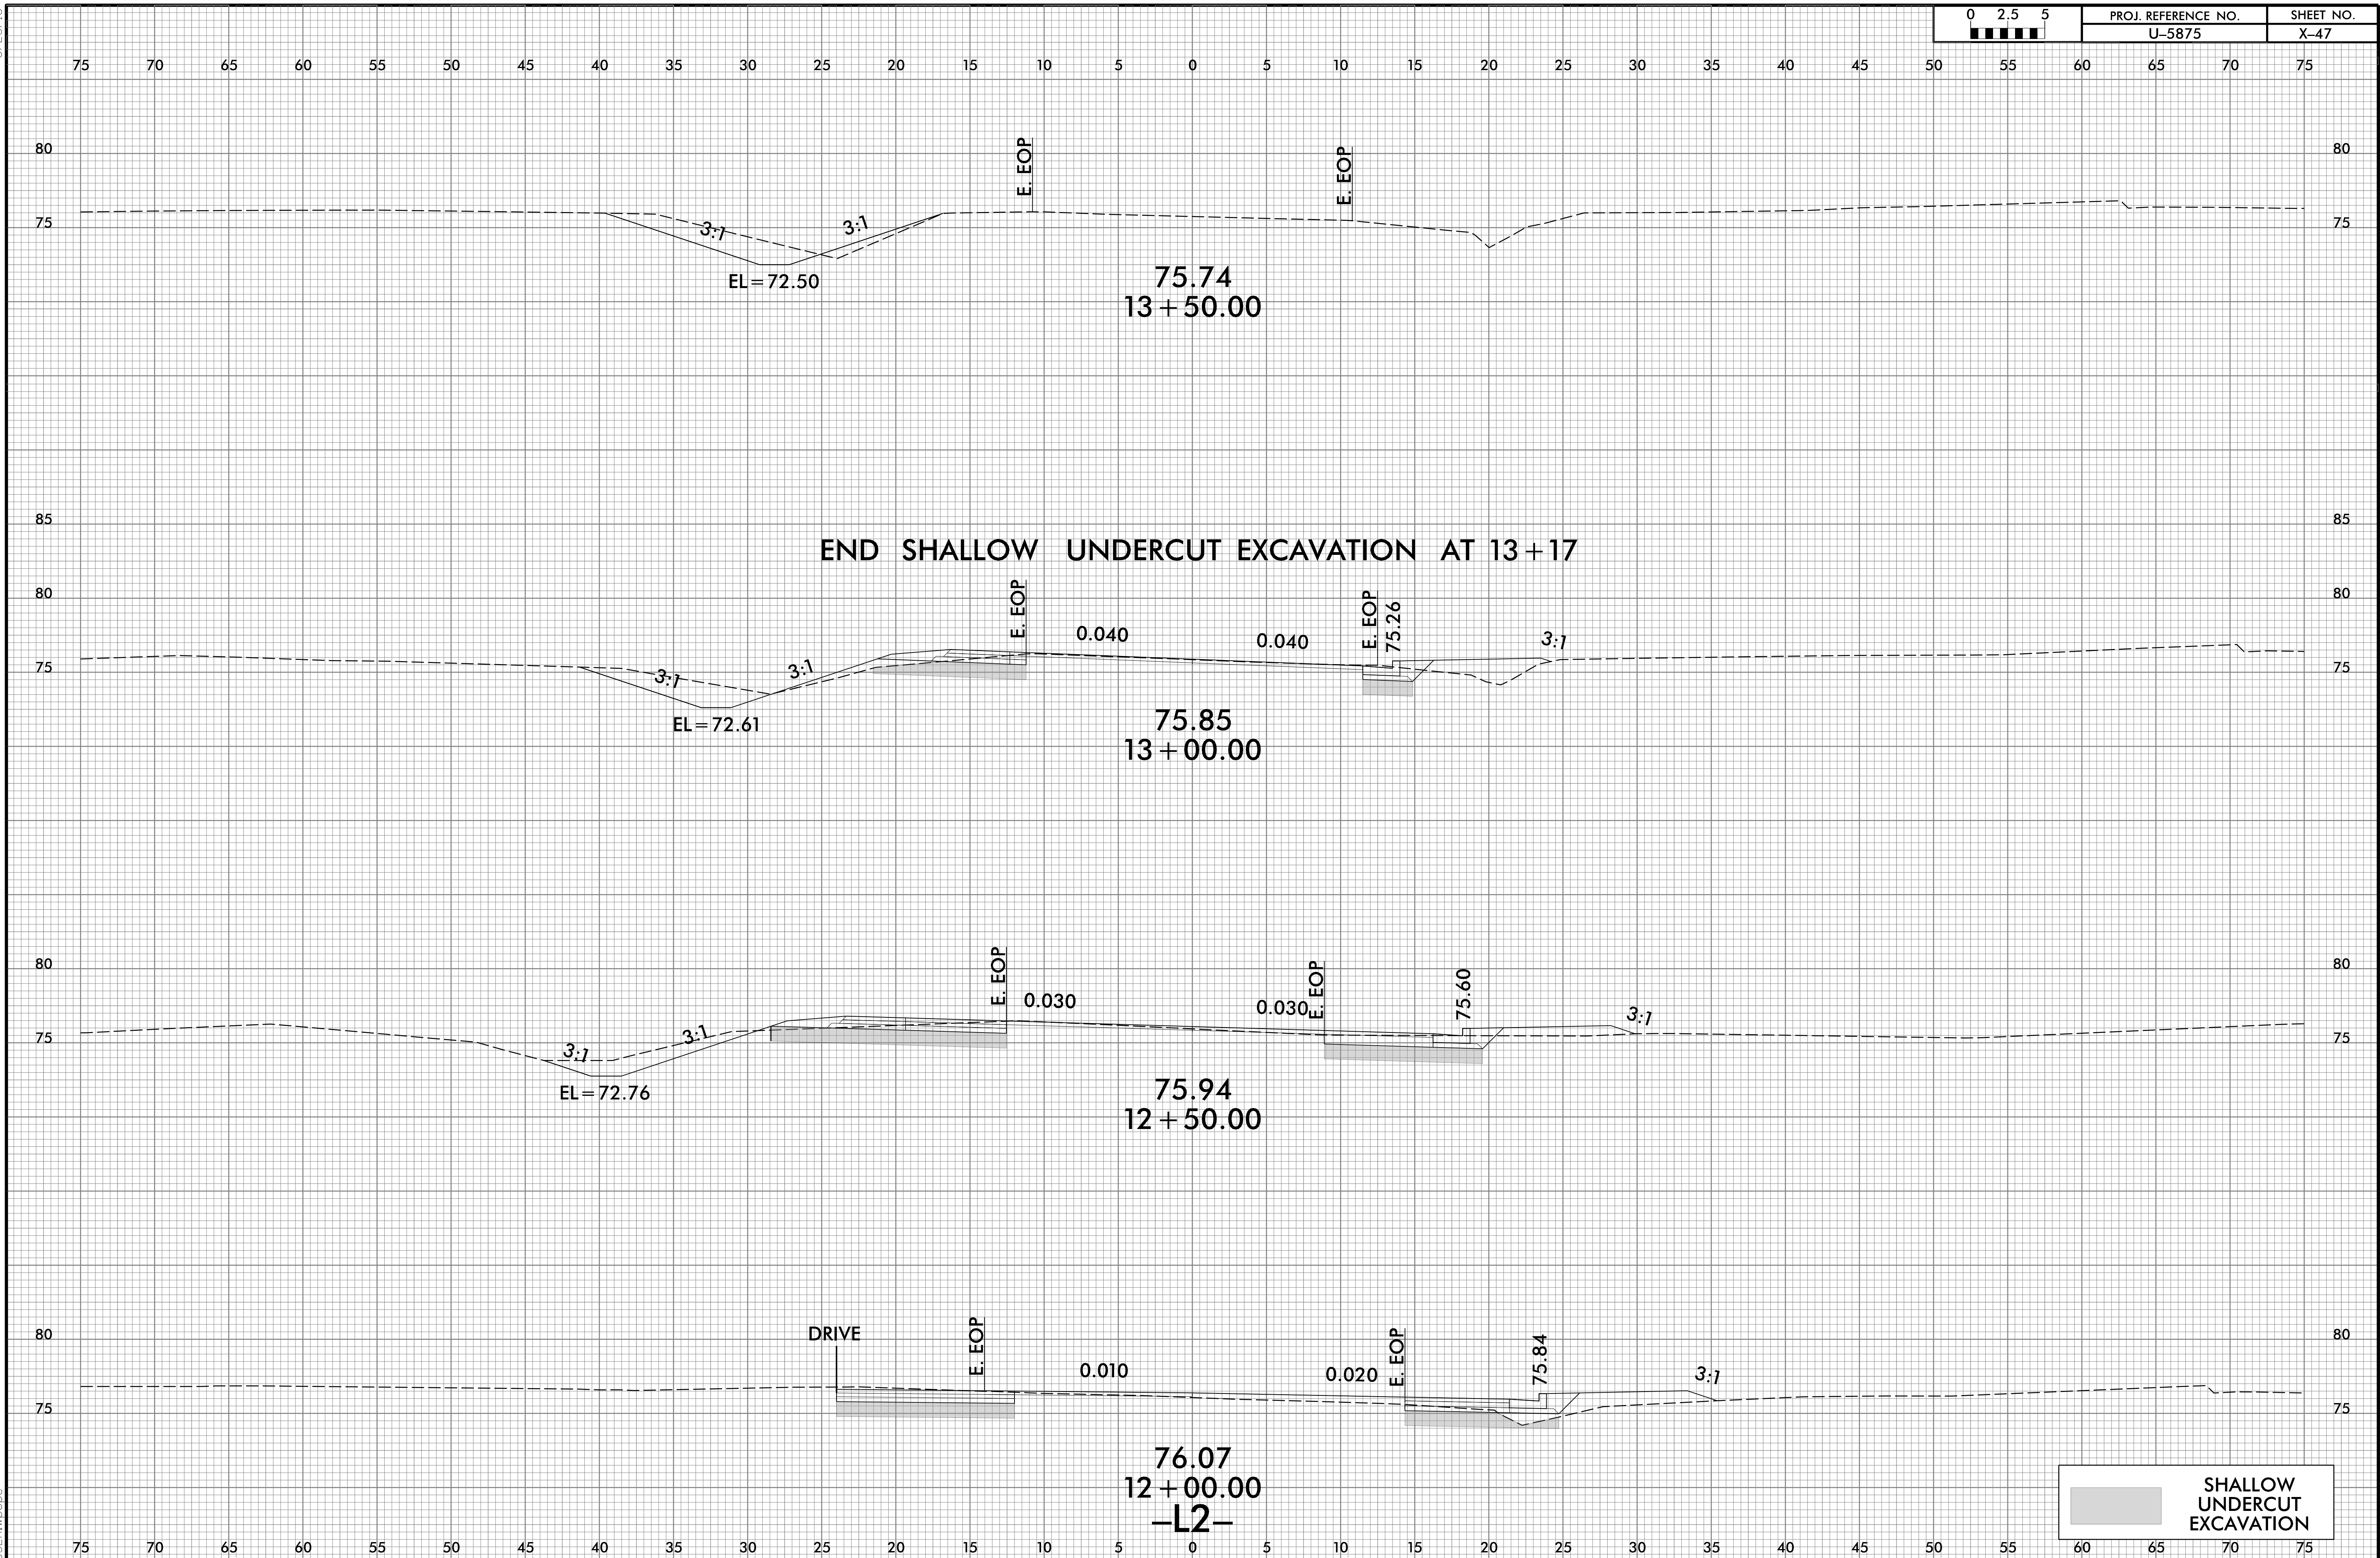


6/23/16

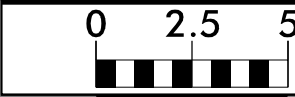

PROJ. REFERENCE NO.
U-5875

SHEET NO.
X-48


75 70 65 60 55 50 45 40 35 30 25 20 15 10 5 0 5 10 15 20 25 30 35 40 45 50 55 60 65 70 75

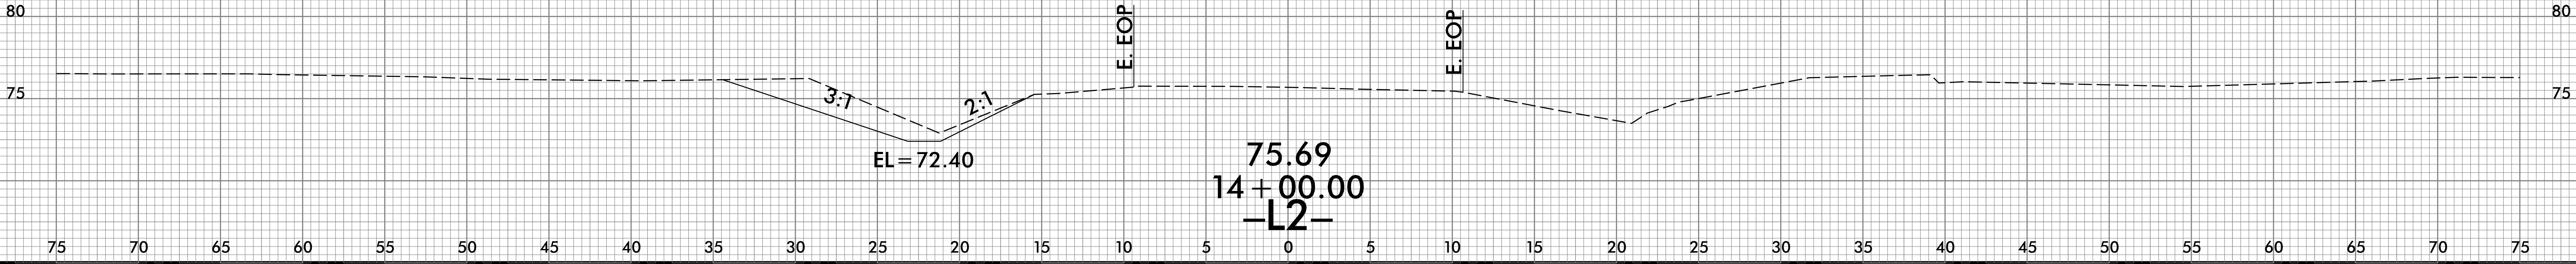

7/8/2025
13:18:00
U-5875-Fldg-xpl-L2.dgn
13:18:00


6/23/16

0 5 10	PROJ. REFERENCE NO.	SHEET NO.
■ ■ ■ ■ ■	U-5875	X-49

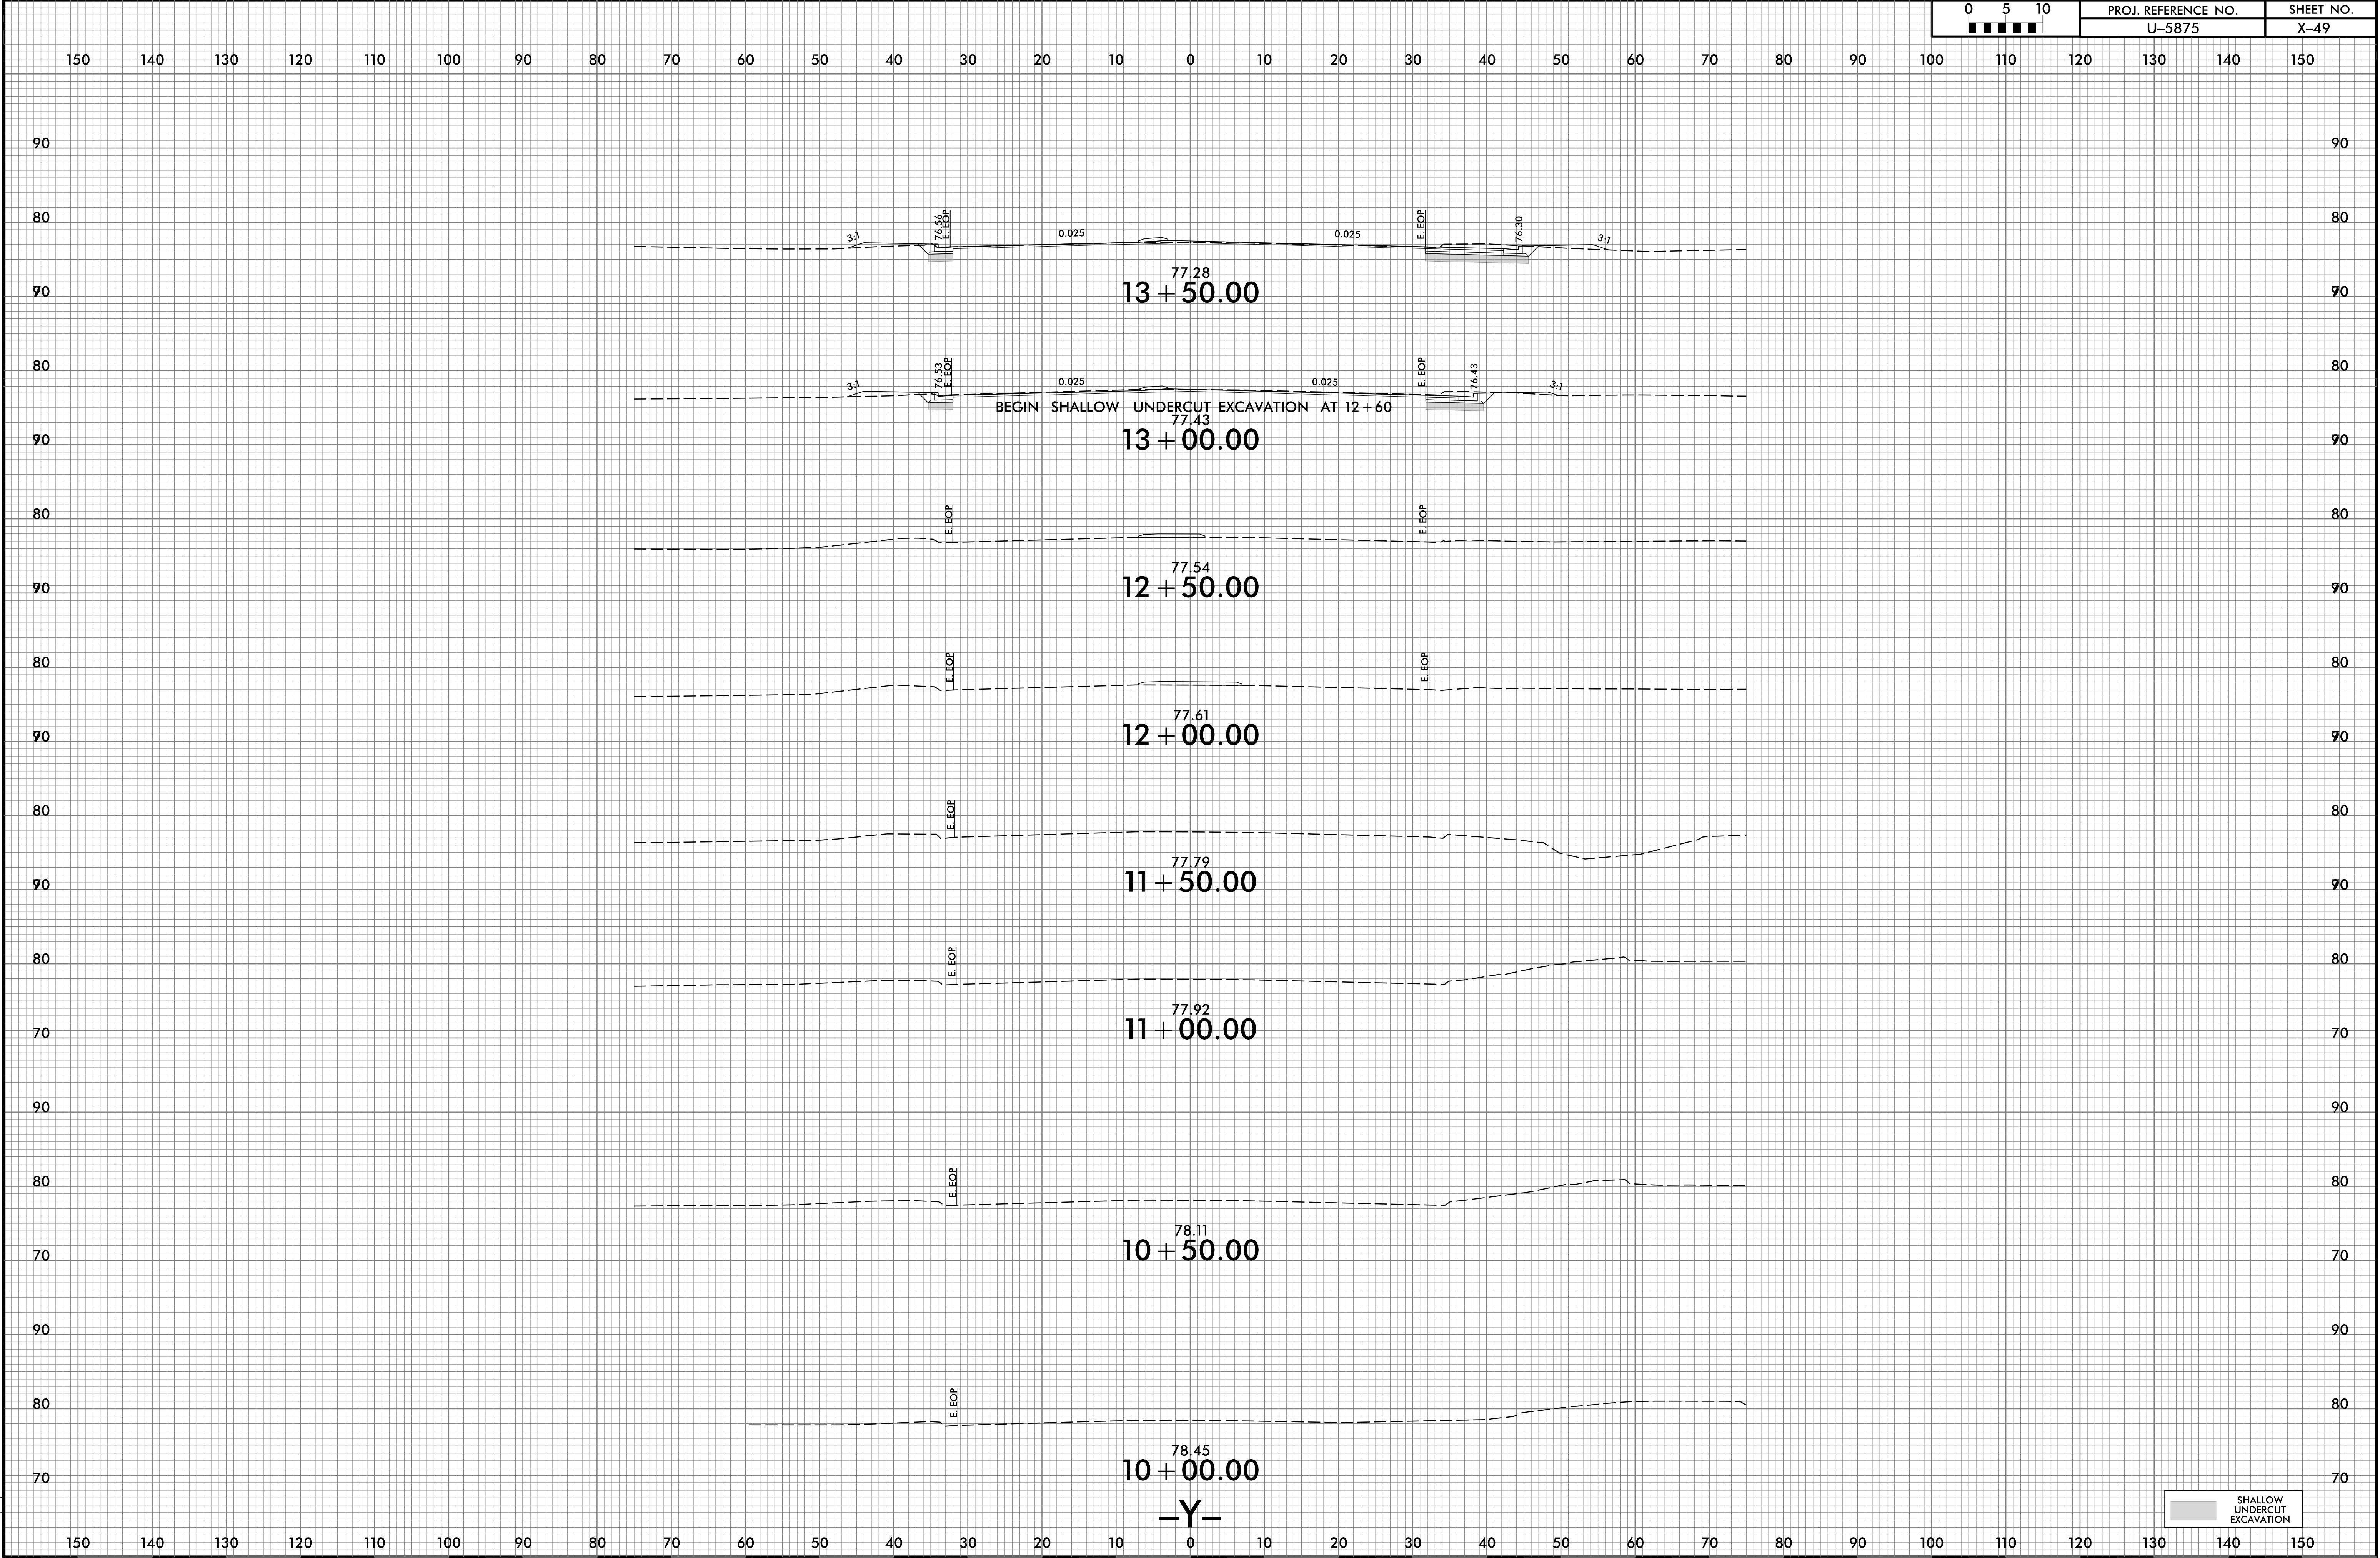

6/23/16


7/8/2025
\\XSCU-5875_Rdu_xpl_Y.dgn
User:Wope

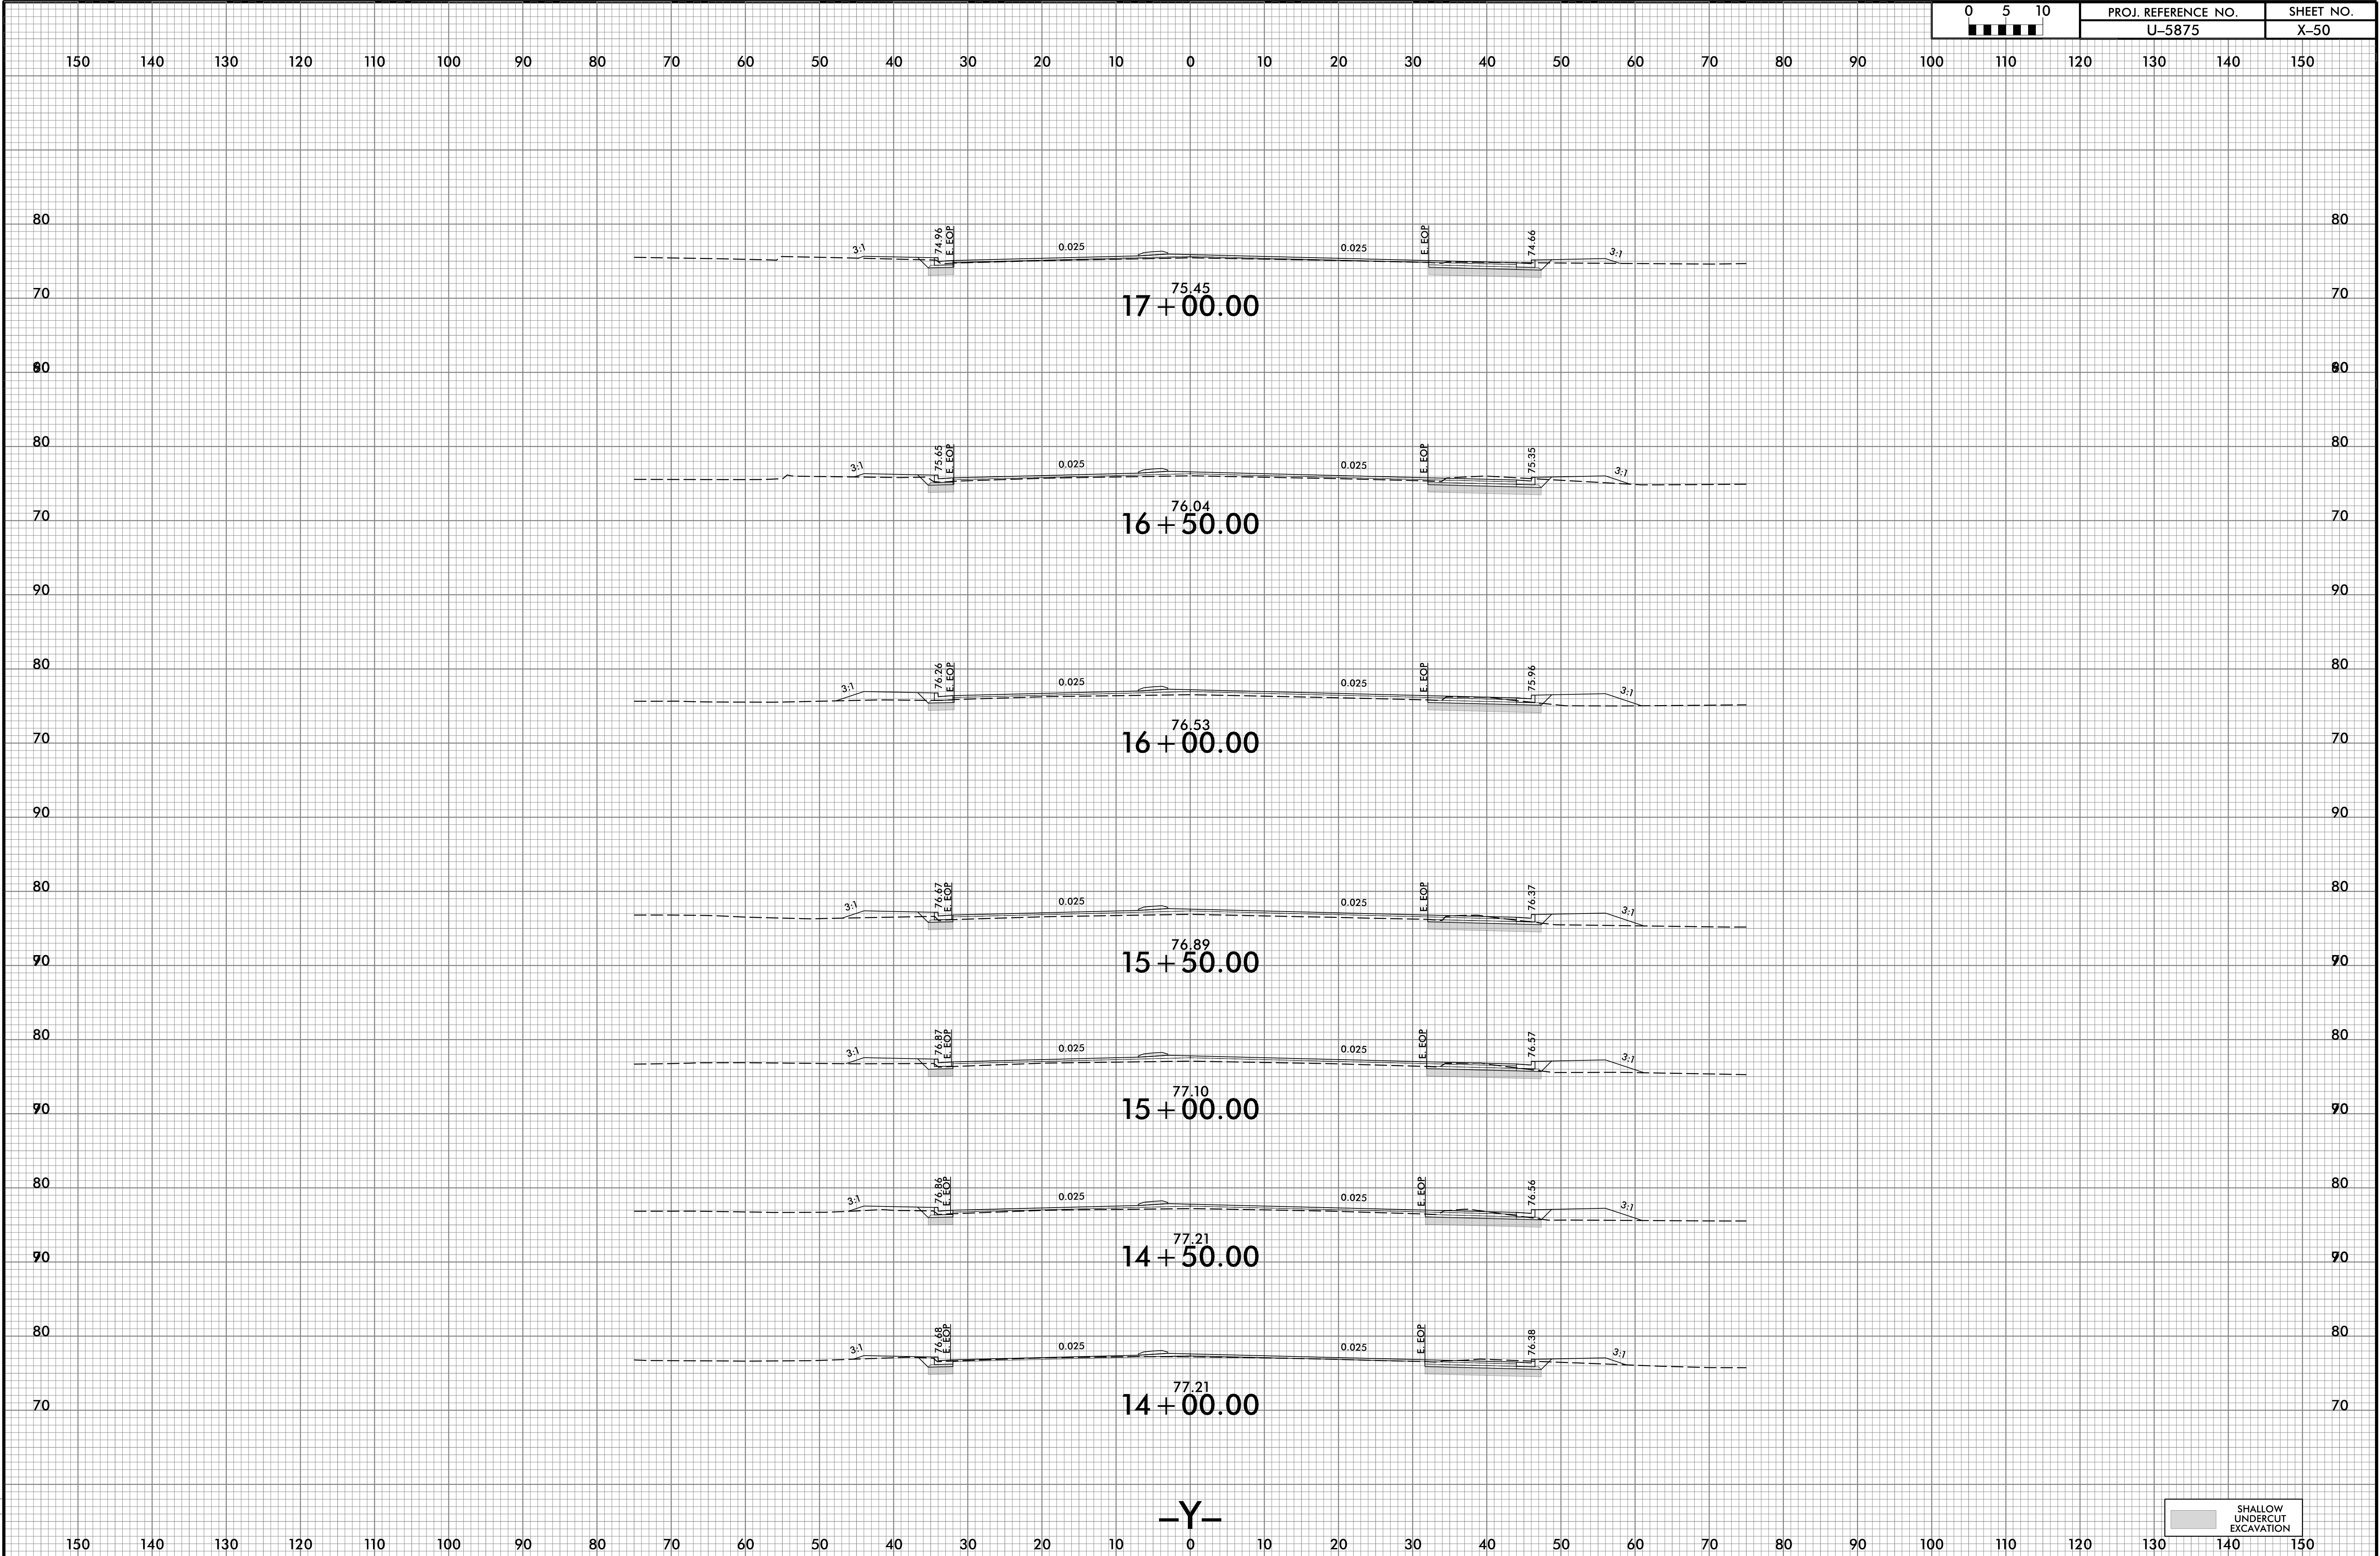

0 5 10	PROJ. REFERENCE NO.	SHEET NO.
■ ■ ■ ■ ■	U-5875	X-50

6/23/16

7/8/2025
\\SCU-5875_Rdu-xpl_Y.dgn
User:Wope

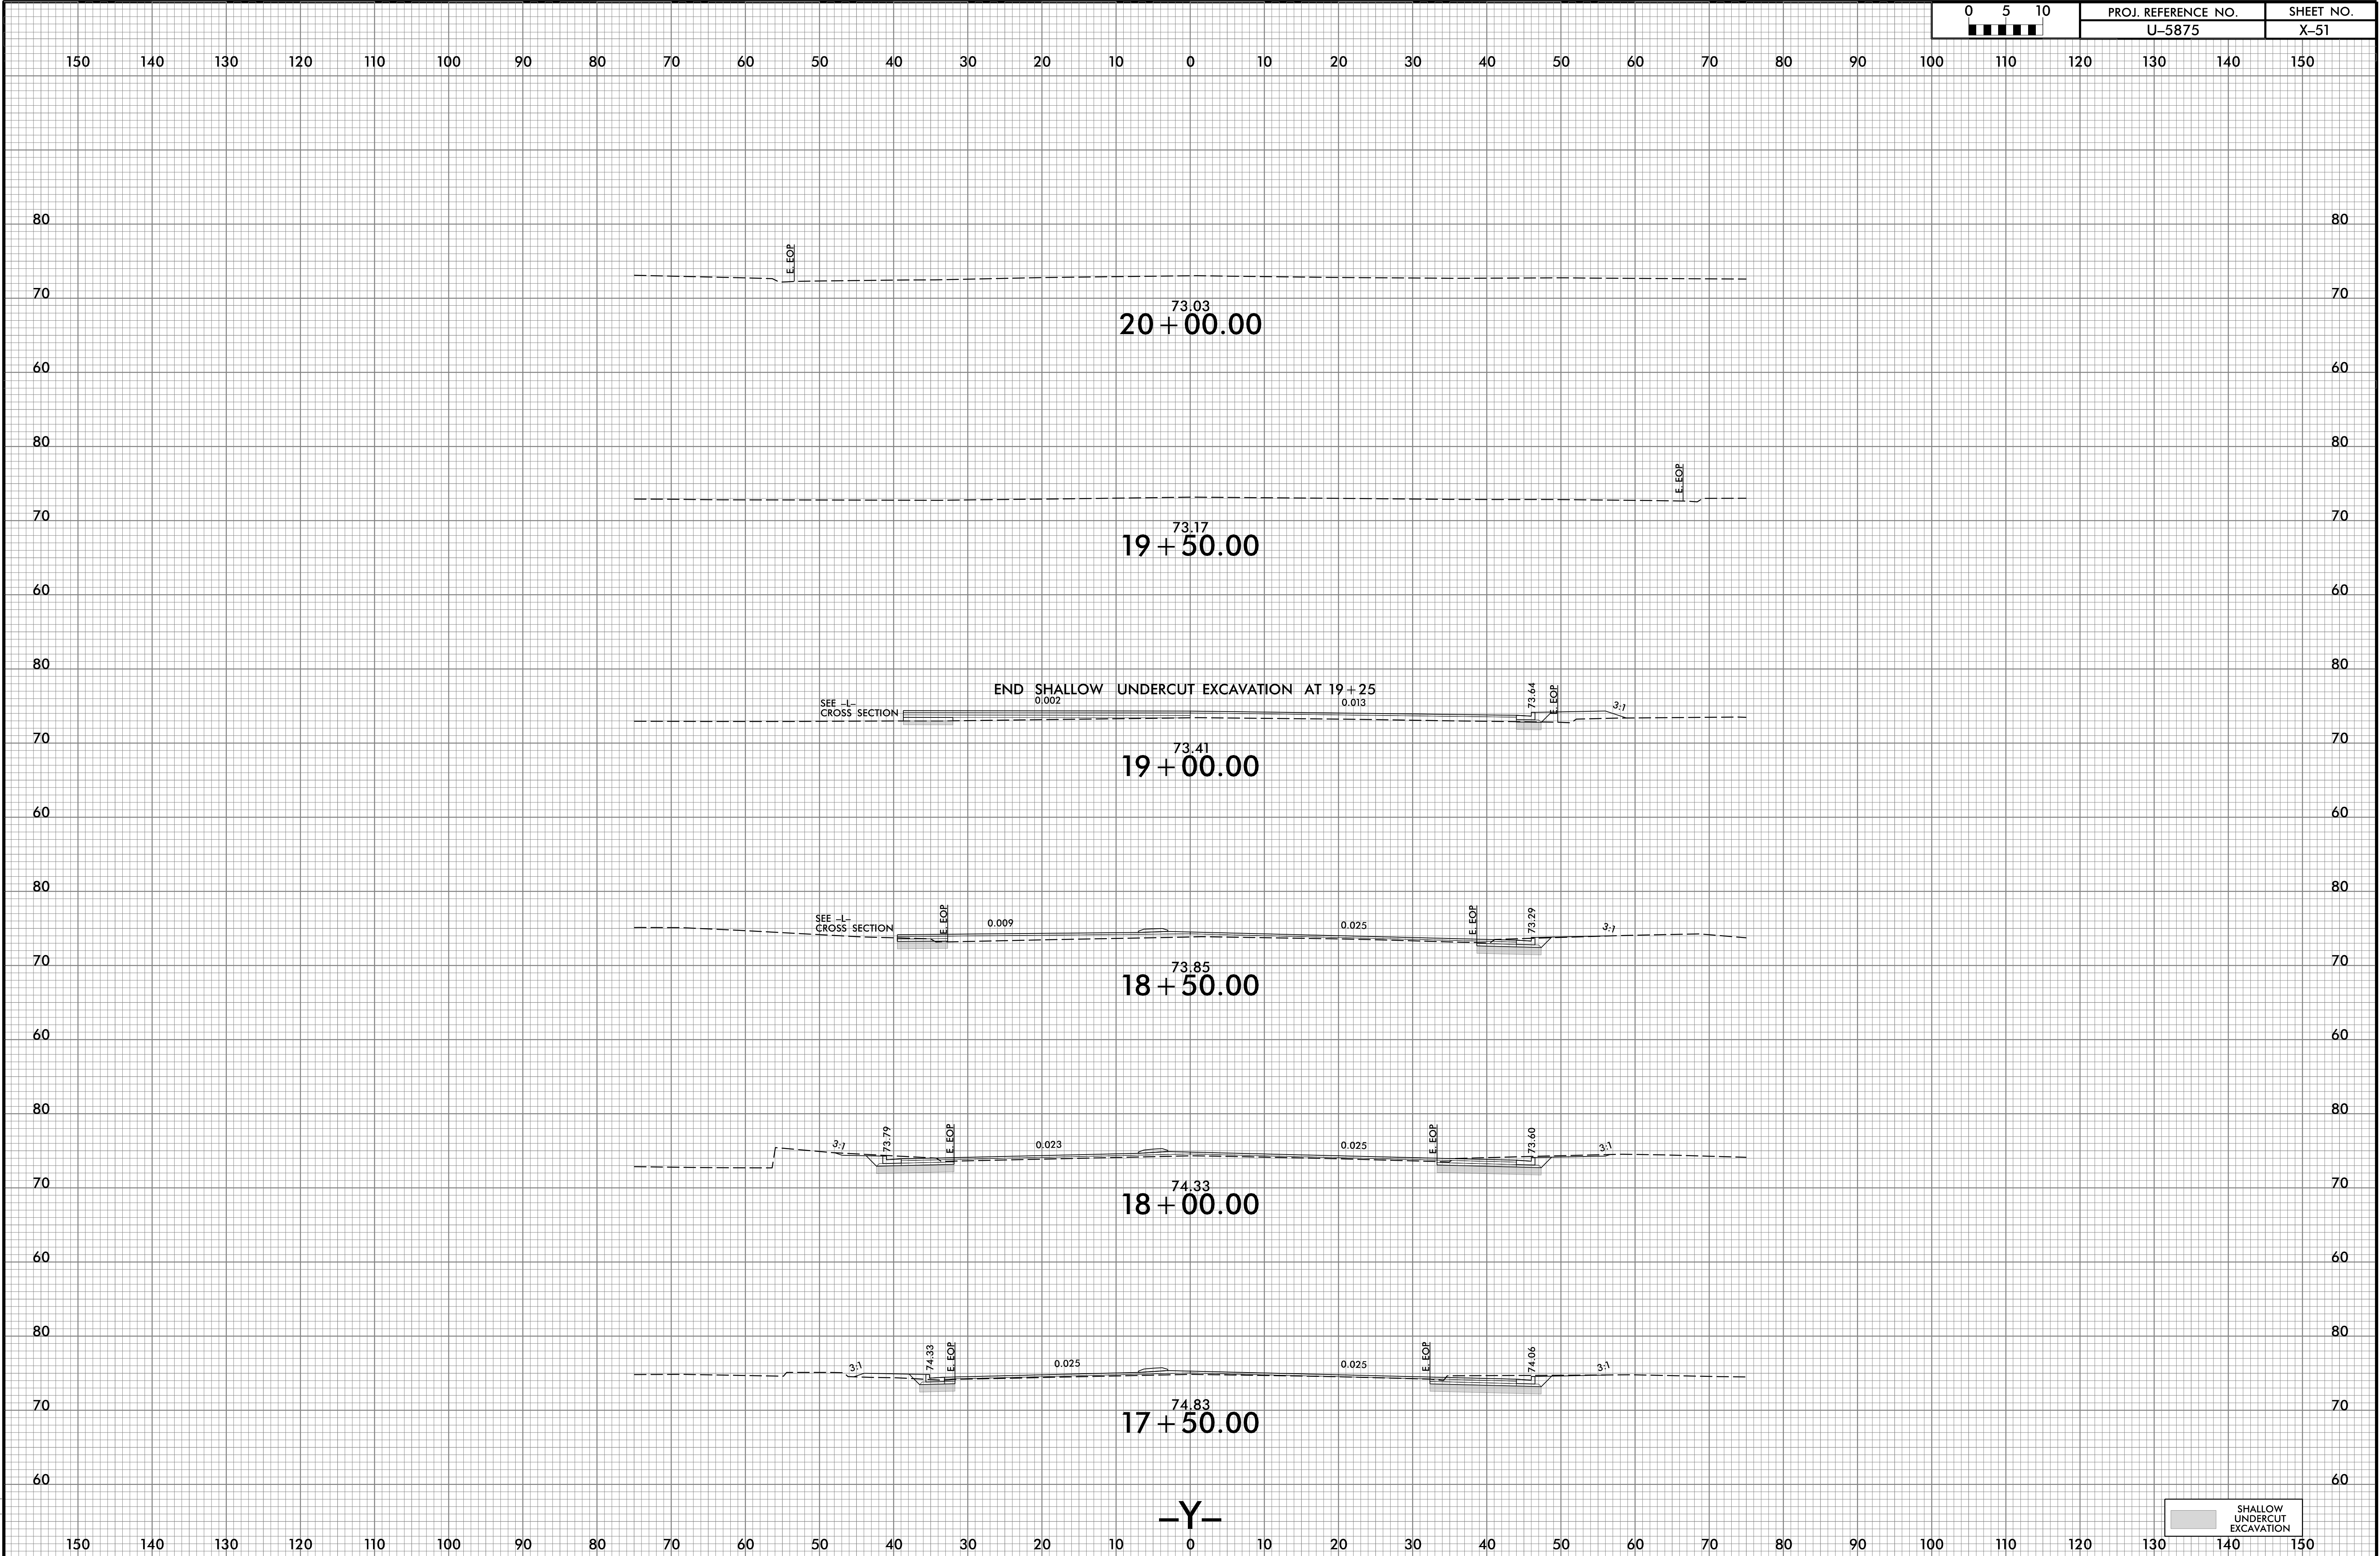

6/23/16

0510	PROJ. REFERENCE NO.	SHEET NO.
	U-5875	X-52

