



6/23/16

|      |                     |           |
|------|---------------------|-----------|
| 0510 | PROJ. REFERENCE NO. | SHEET NO. |
|      | U-5875              | X-53      |

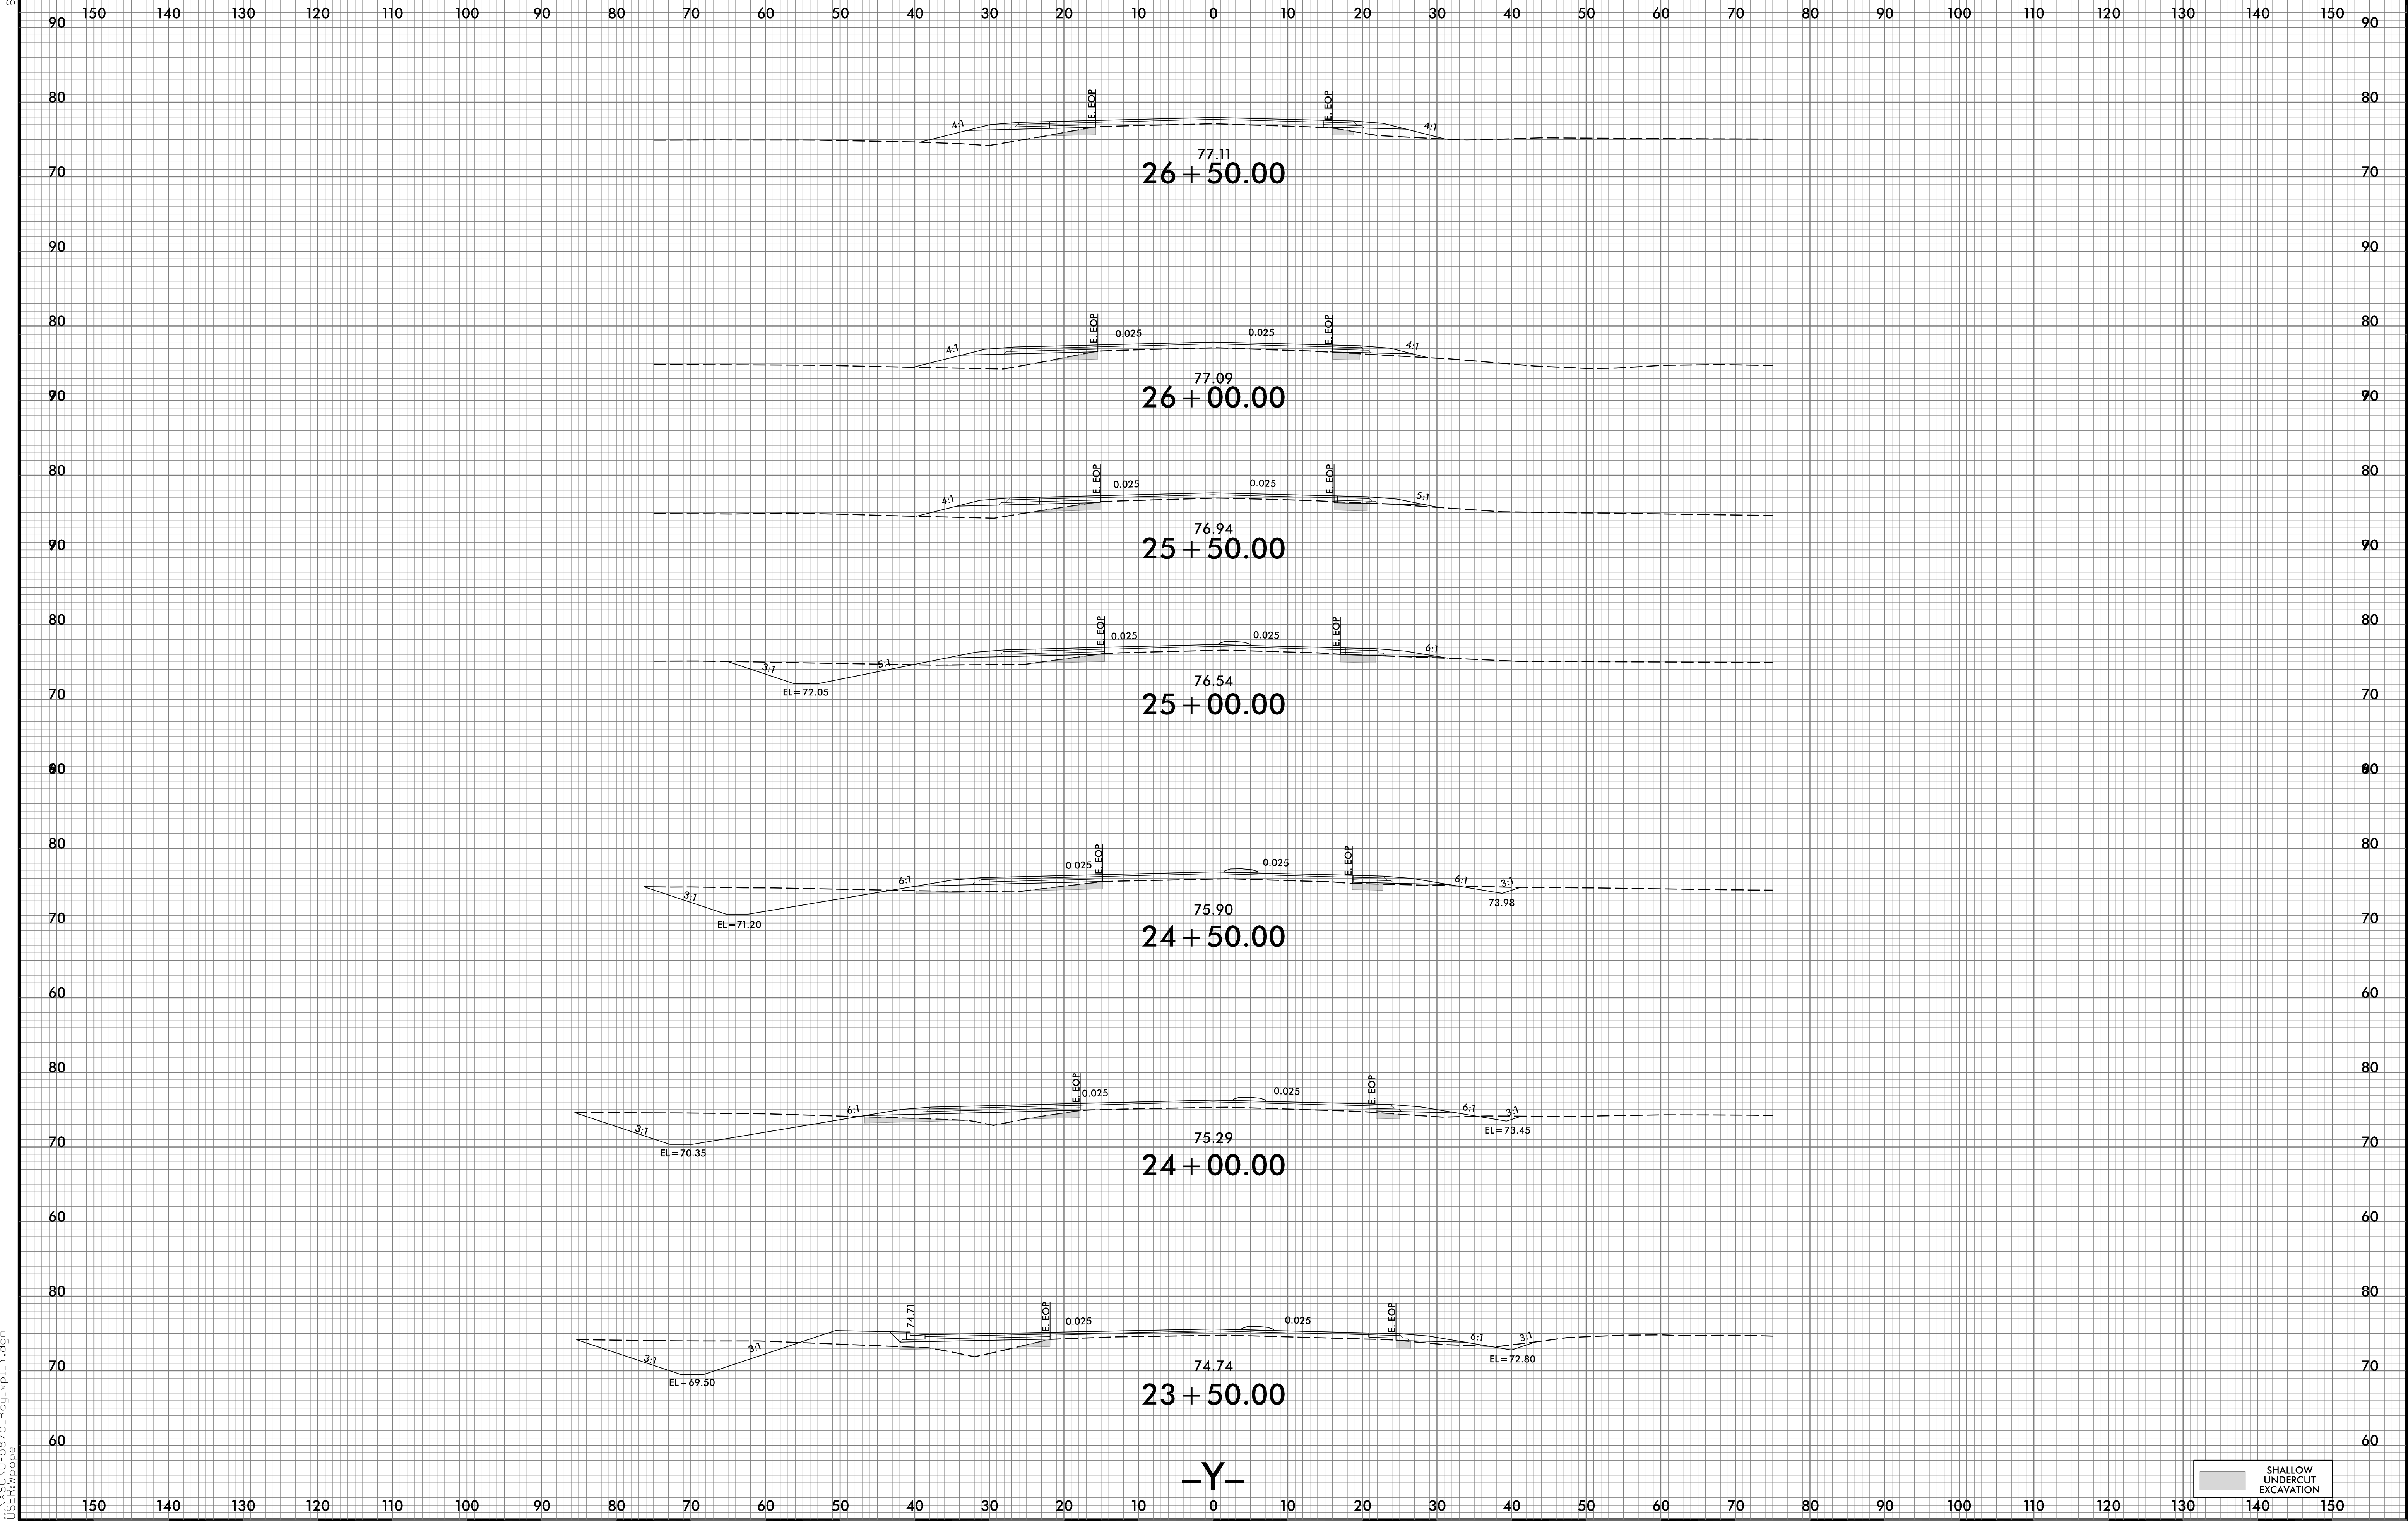


6/23/16

|                                                             |                     |           |
|-------------------------------------------------------------|---------------------|-----------|
| 0 5 10                                                      | PROJ. REFERENCE NO. | SHEET NO. |
| <div></div> <div></div> <div></div> <div></div> <div></div> | U-5875              | X-54      |

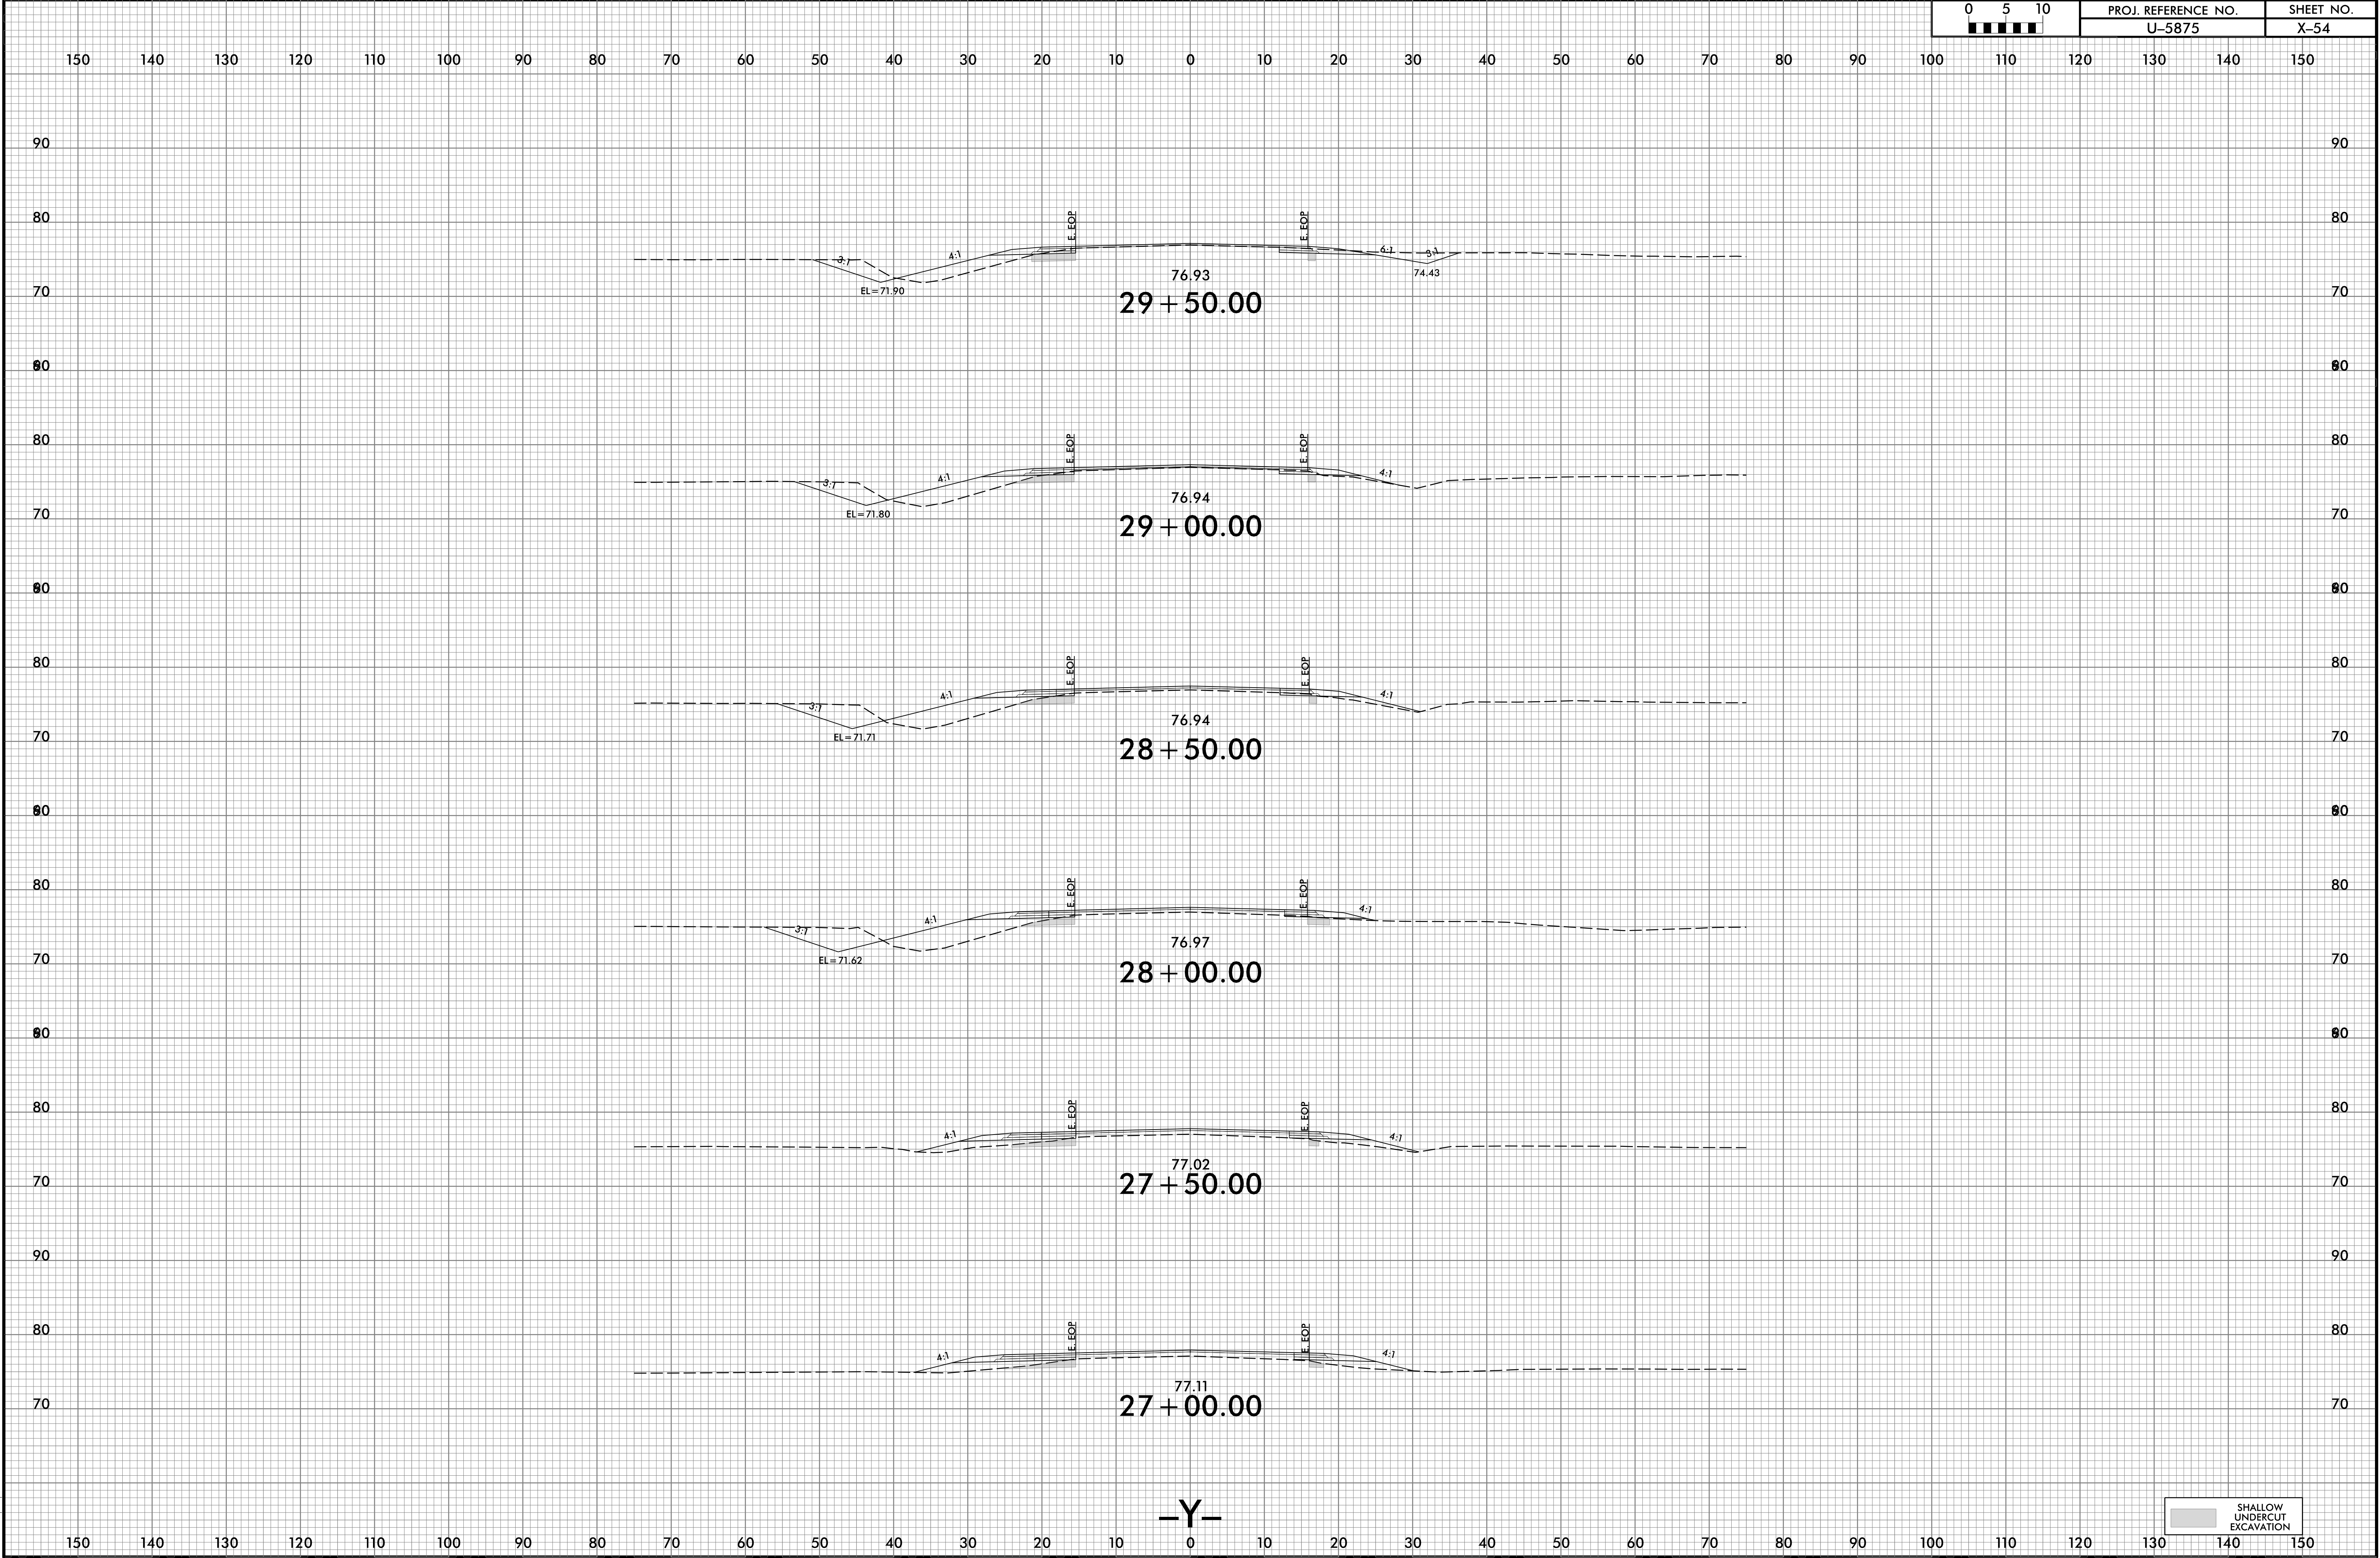


6/23/16

7/8/2025  
\\SCU-5875-Rdu-xpl\_Y.dgn  
User:Wope

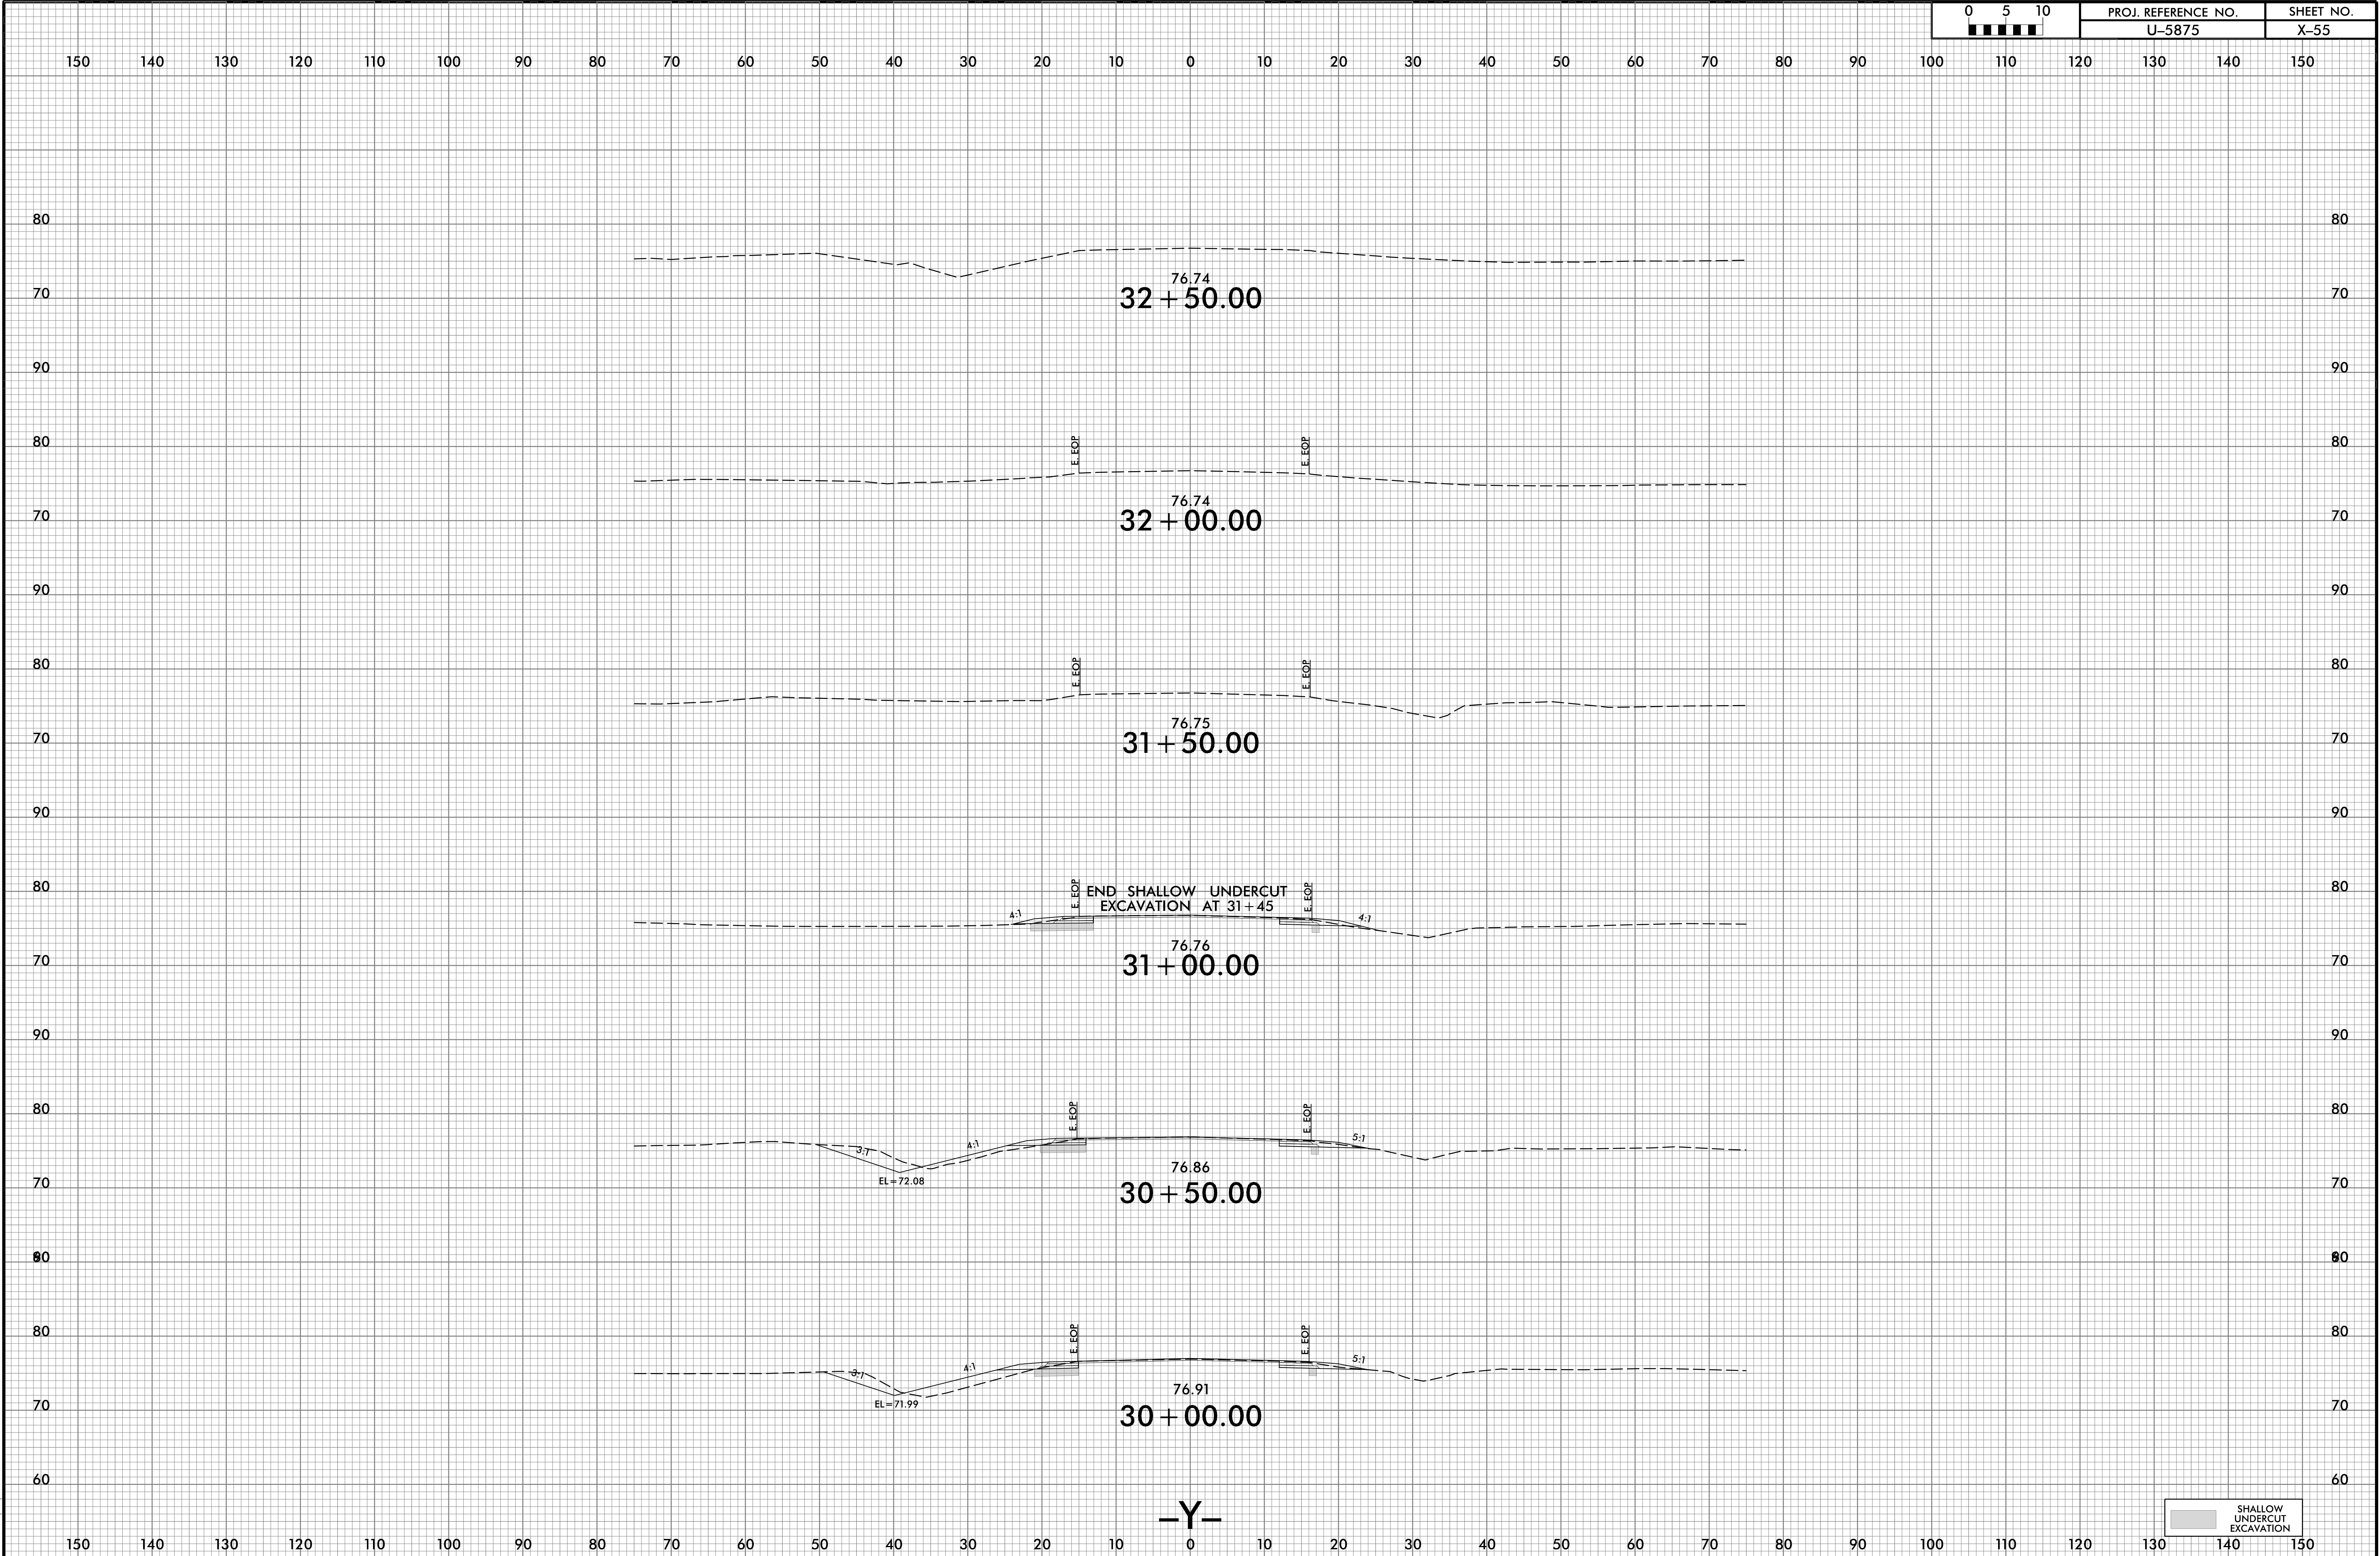





6/23/16

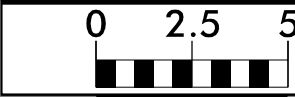

PROJ. REFERENCE NO.  
U-5875


SHEET NO.  
X-56

75 70 65 60 55 50 45 40 35 30 25 20 15 10 5 0 5 10 15 20 25 30 35 40 45 50 55 60 65 70 75

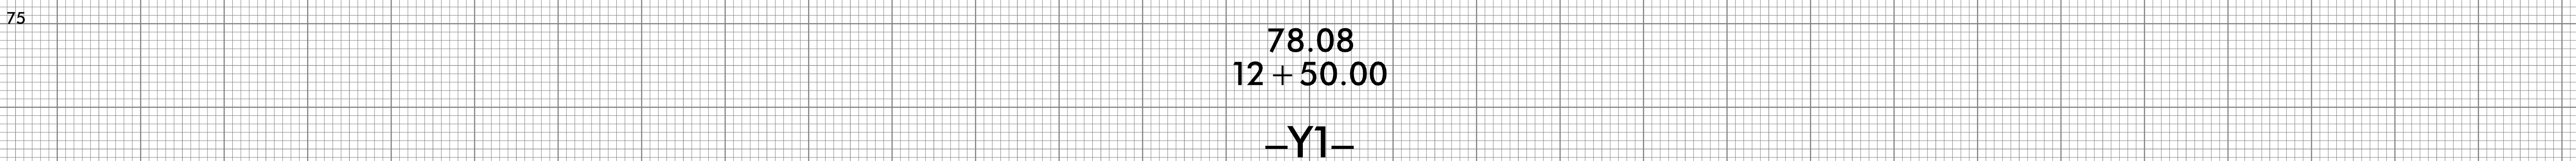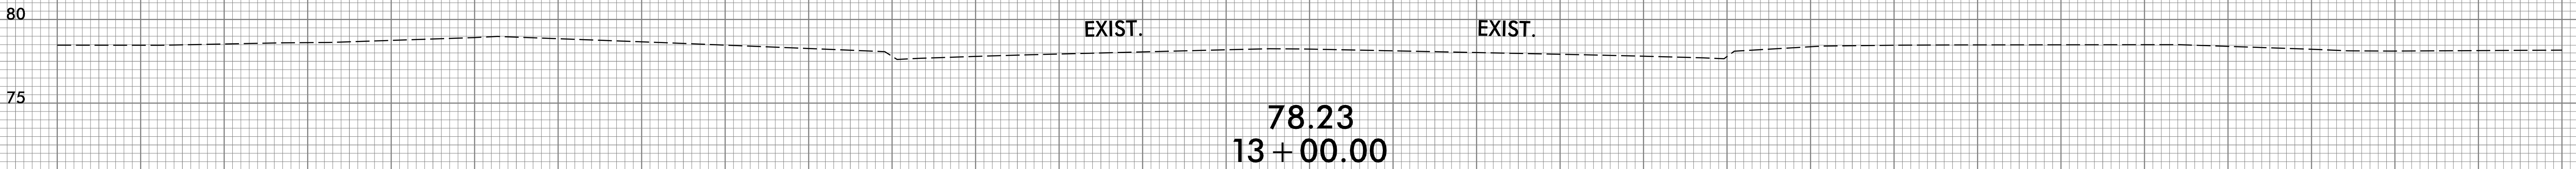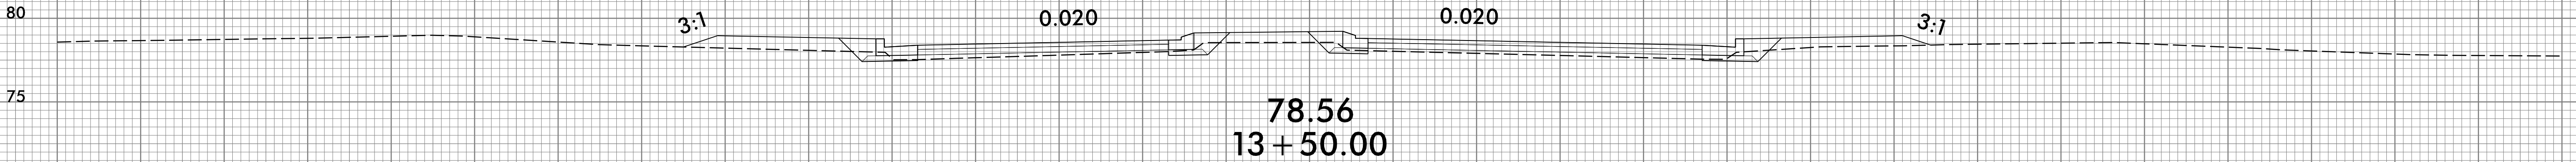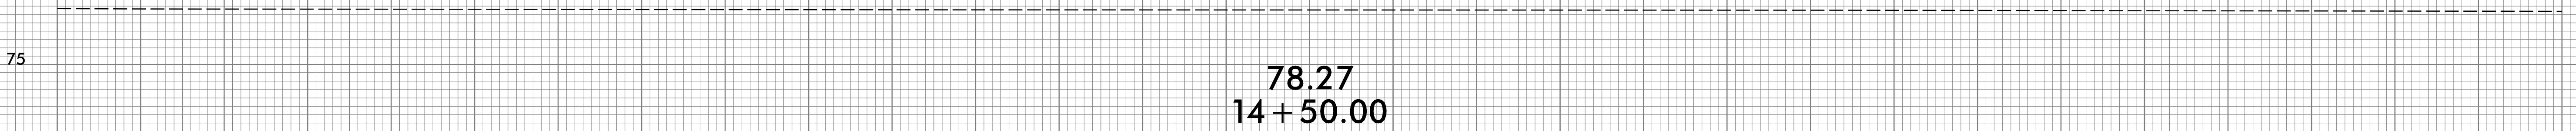

7/8/2025  
U-5875-Fdy-xpl-Y1.dgn  
13:14:00

6/23/16

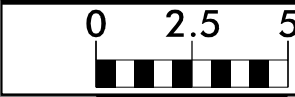

PROJ. REFERENCE NO.  
U-5875

SHEET NO.  
X-57

75 70 65 60 55 50 45 40 35 30 25 20 15 10 5 0 5 10 15 20 25 30 35 40 45 50 55 60 65 70 75

75 75

77.51  
12 + 50.00

END SHALLOW UNDERCUT EXCAVATION AT 12 + 10

80 80

3:1

0.020

0.020

3:1

75 75

79.09  
12 + 00.00

80 80

0.020

0.020

3:1

75 75

78.46  
BEGIN SHALLOW UNDERCUT EXCAVATION AT 11 + 25  
11 + 50.00

70 70

75 75

78.53  
11 + 00.00

75 75


78.70  
10 + 50.00

-Y2-

SHALLOW  
UNDERCUT  
EXCAVATION

7/8/2025  
I:\X\5875\U-5875-Fldg-xpl-Y2.dgn  
11:51:00pm




6/23/16

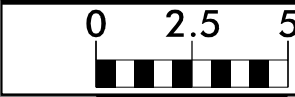


PROJ. REFERENCE NO.  
U-5875

SHEET NO.  
X-58

75 70 65 60 55 50 45 40 35 30 25 20 15 10 5 0 5 10 15 20 25 30 35 40 45 50 55 60 65 70 75

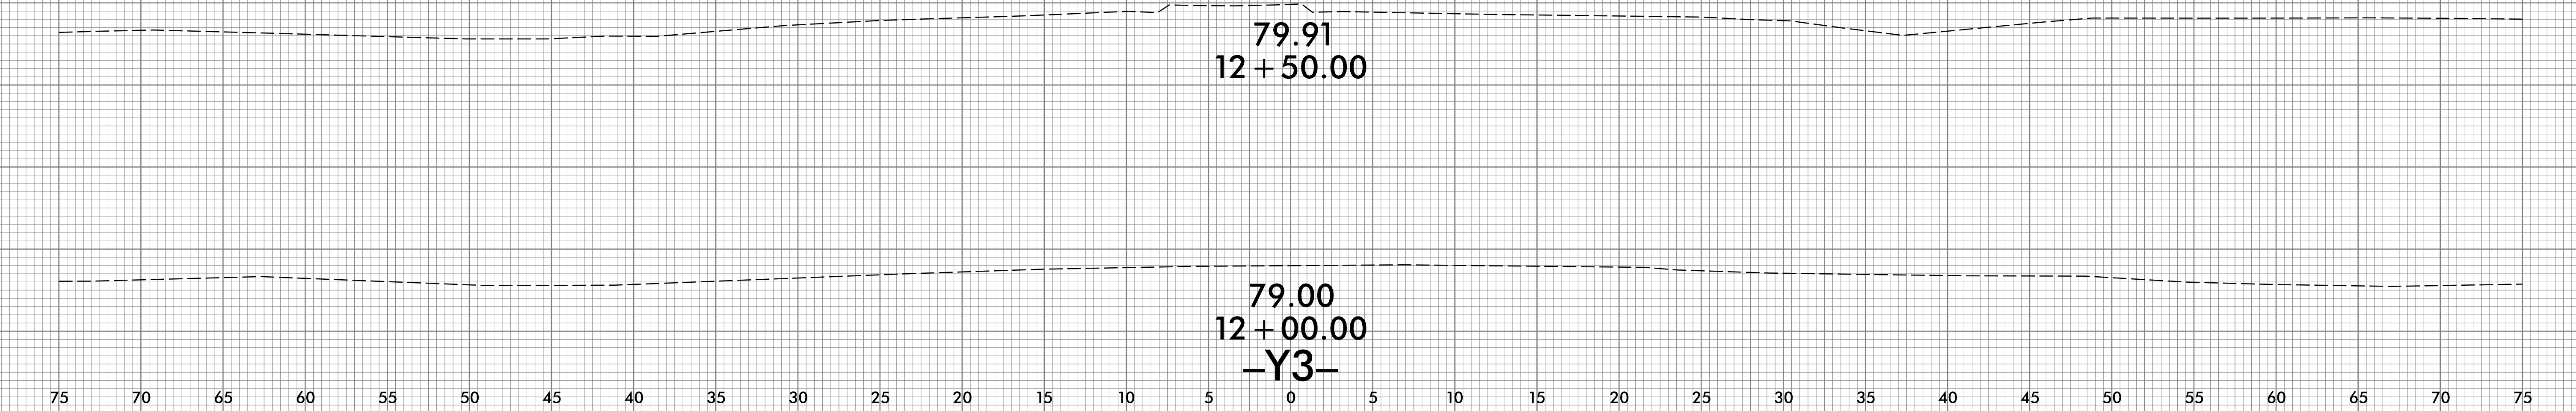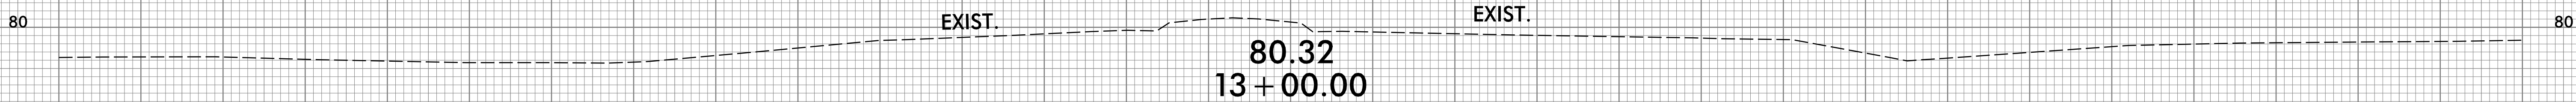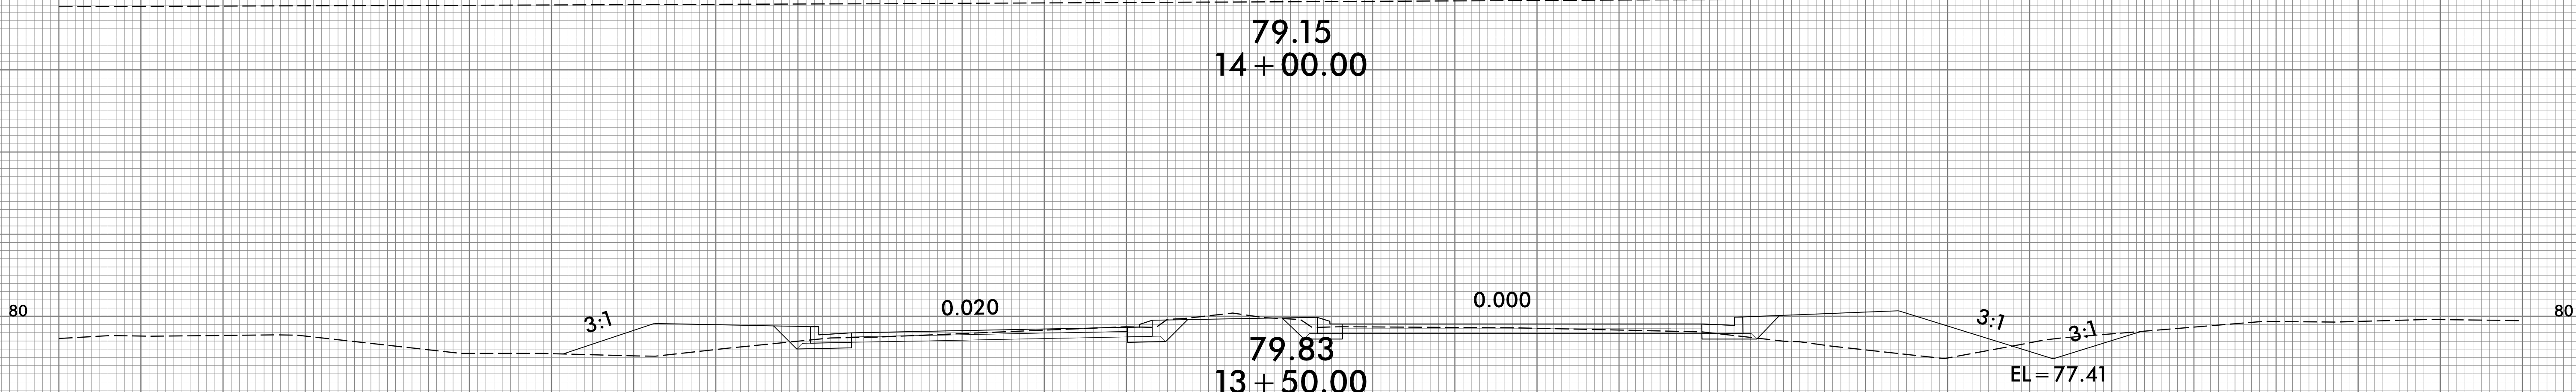

6/23/16

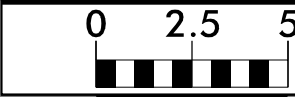

PROJ. REFERENCE NO.  
U-5875

SHEET NO.  
X-59

75 70 65 60 55 50 45 40 35 30 25 20 15 10 5 0 5 10 15 20 25 30 35 40 45 50 55 60 65 70 75

78.37  
12 + 50.00

78.44  
12 + 00.00

EXIST.

EXIST.

78.01  
11 + 50.00

3:1

0.010

0.010

3:1

78.35  
11 + 00.00

3:1

0.004


0.004

78.32  
10 + 50.00

78.51  
10 + 00.00  
-Y4-

75 70 65 60 55 50 45 40 35 30 25 20 15 10 5 0 5 10 15 20 25 30 35 40 45 50 55 60 65 70 75

6/23/16

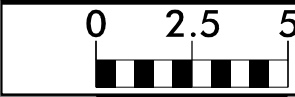

PROJ. REFERENCE NO.  
U-5875

SHEET NO.  
X-60

75 70 65 60 55 50 45 40 35 30 25 20 15 10 5 0 5 10 15 20 25 30 35 40 45 50 55 60 65 70 75

75 76.75  
12 + 50.00 75

75 76.95  
12 + 00.00 75

75 EXIST. EXIST. 75  
77.25  
11 + 50.00 75

80 3:1 0.020 0.020 3:1 80  
75 77.55  
11 + 00.00 75

80 3:1 0.003 0.003 80  
75 77.94  
10 + 50.00 75

78.71  
10 + 00.00  
-Y5-

75 70 65 60 55 50 45 40 35 30 25 20 15 10 5 0 5 10 15 20 25 30 35 40 45 50 55 60 65 70 75

6/23/16

|            |              |            |                               |                   |
|------------|--------------|------------|-------------------------------|-------------------|
| 0<br>■■■■■ | 2.5<br>■■■■■ | 5<br>■■■■■ | PROJ. REFERENCE NO.<br>U-5875 | SHEET NO.<br>X-61 |
|------------|--------------|------------|-------------------------------|-------------------|


75 70 65 60 55 50 45 40 35 30 25 20 15 10 5 0 5 10 15 20 25 30 35 40 45 50 55 60 65 70 75



77.48  
20 + 00.00  
EL = 72.86

3:1

3:1

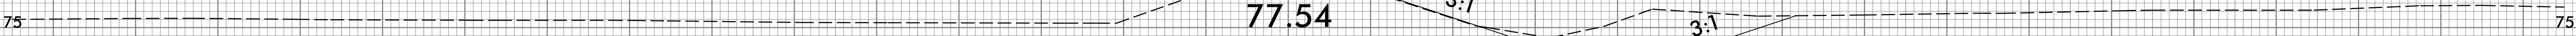

77.54  
19 + 50.00  
EL = 72.86

3:1

3:1



77.60  
19 + 00.00  
EL = 72.87

3:1

3:1



77.68  
18 + 50.00  
EL = 72.87

3:1

3:1




77.68  
18 + 00.00


-Y6-

7/8/2025  
\\XSCU-5875\_Rdu\_xpl\_Y6.dgn  
User:Wope

6/23/16


|         |                     |           |
|---------|---------------------|-----------|
| 0 2.5 5 | PROJ. REFERENCE NO. | SHEET NO. |
| ■■■■■   | U-5875              | X-62      |

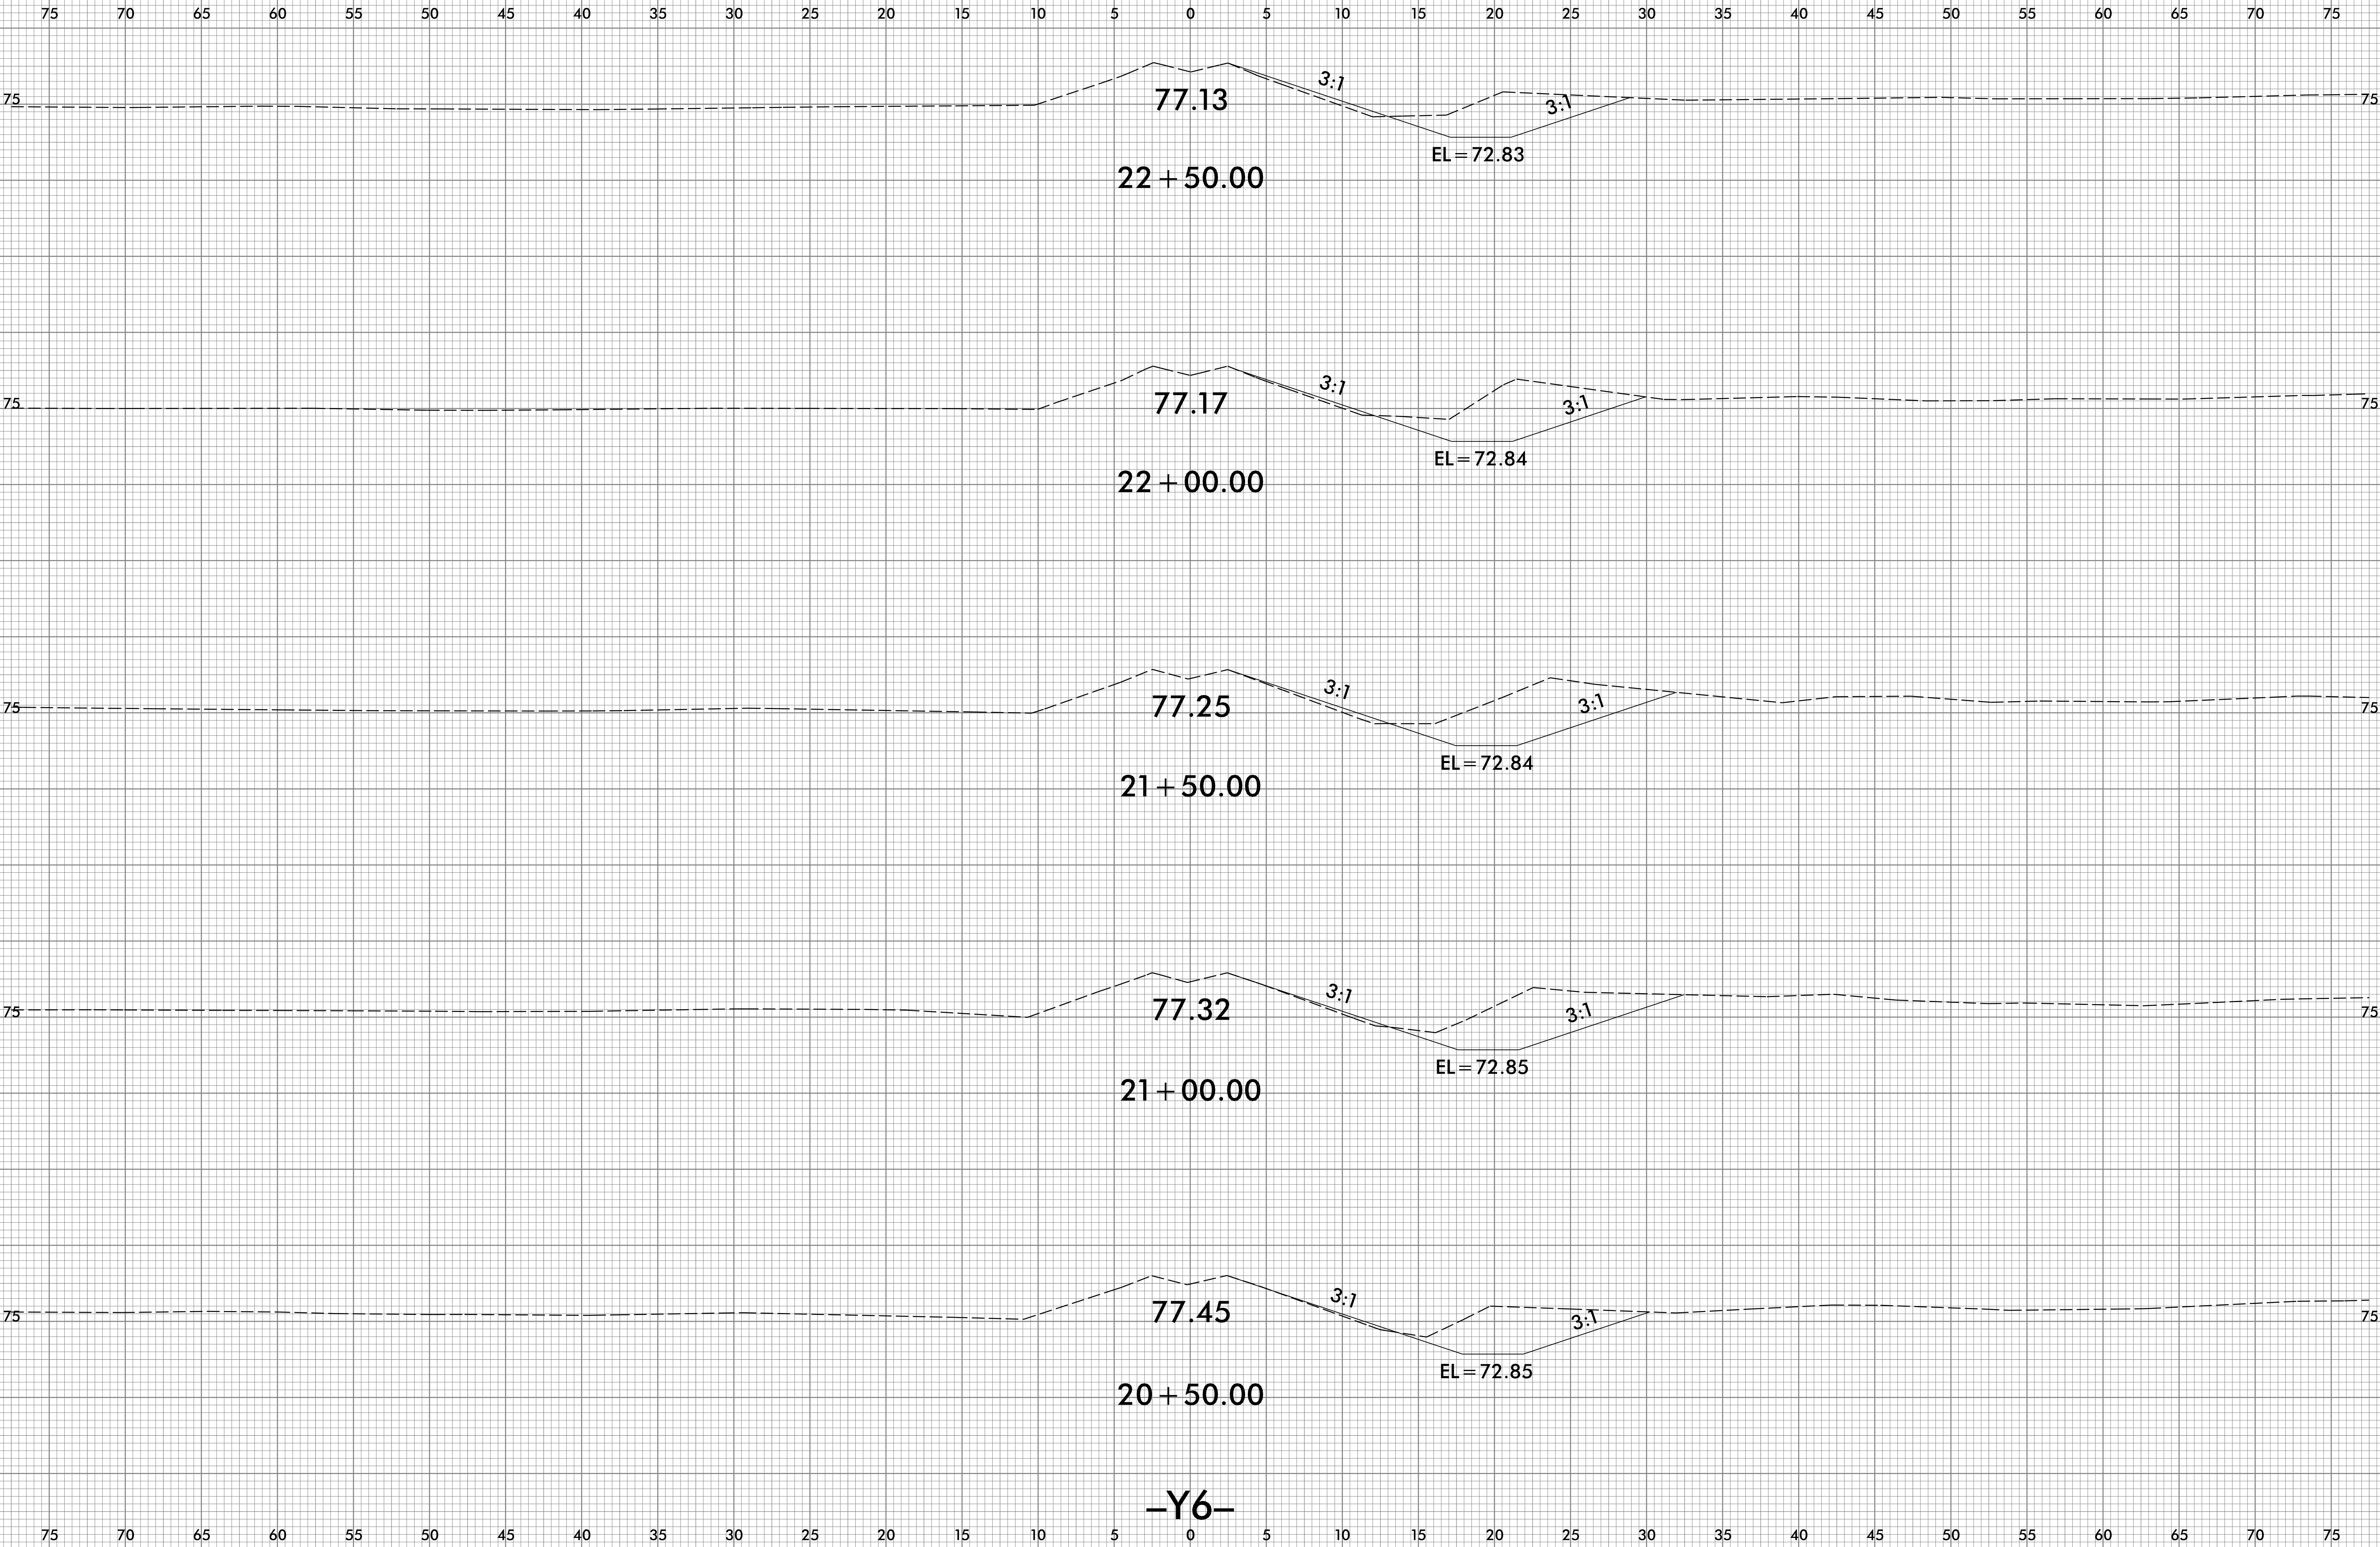

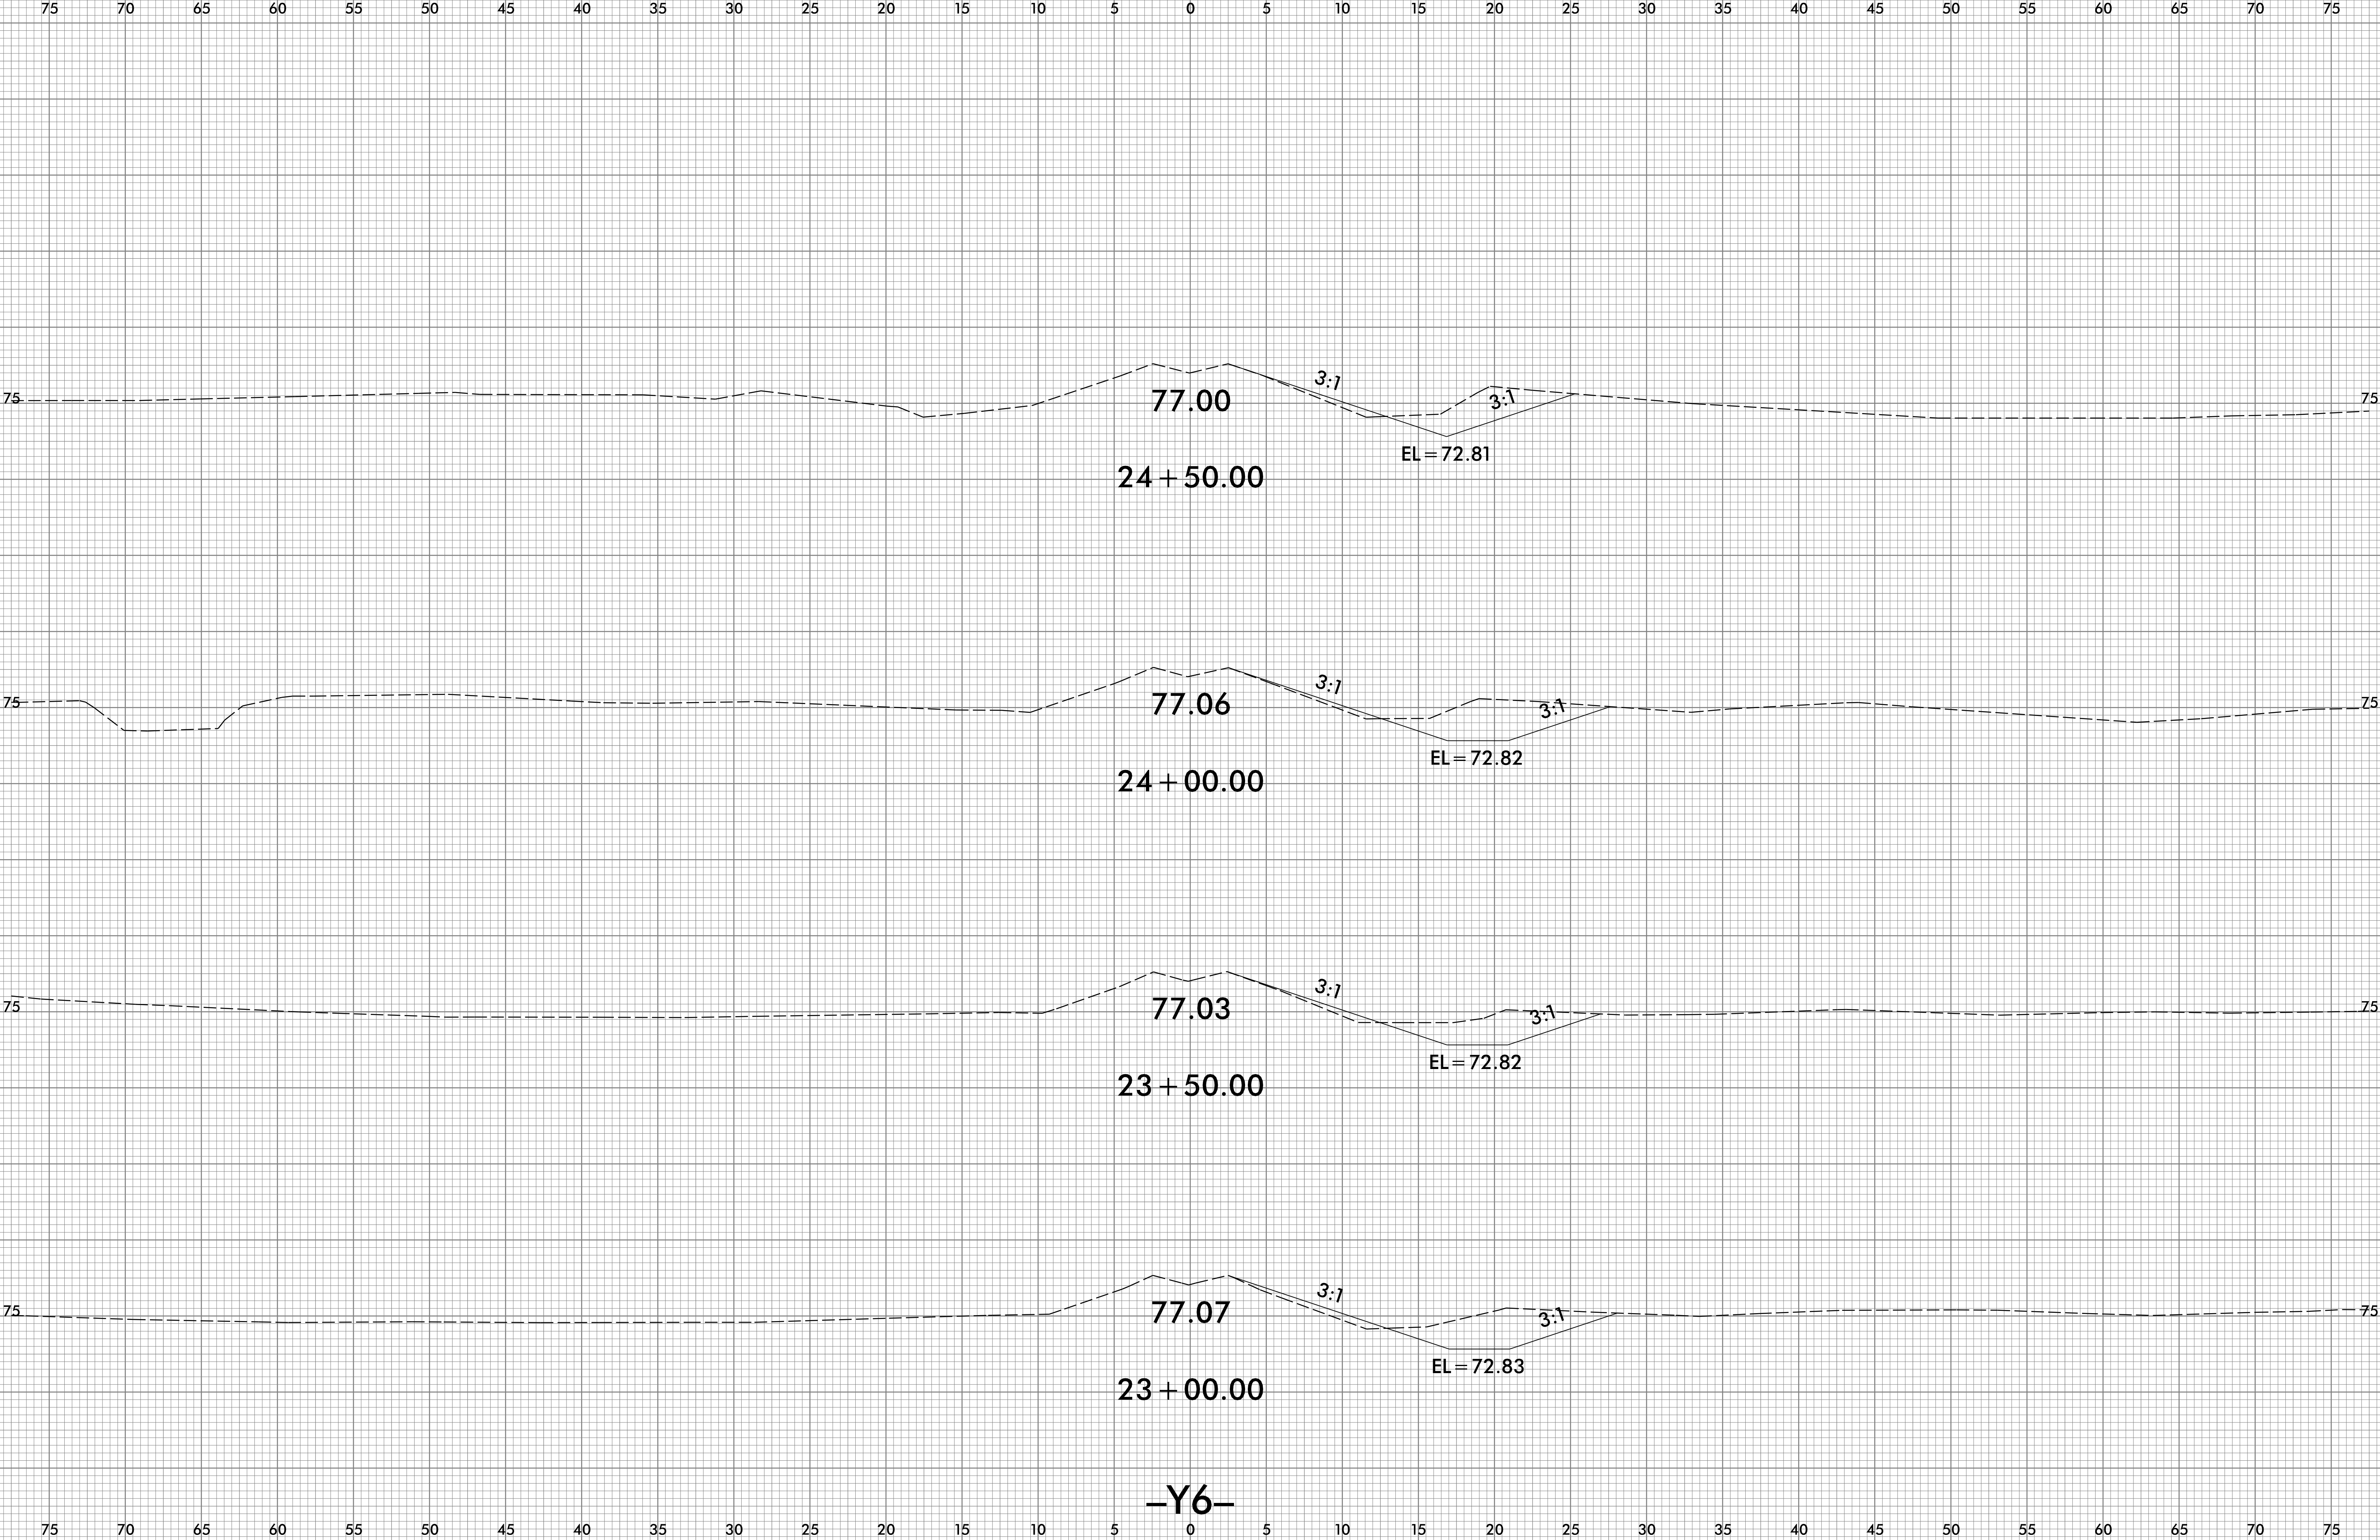

6/23/16

|         |                     |           |
|---------|---------------------|-----------|
| 0 2.5 5 | PROJ. REFERENCE NO. | SHEET NO. |
| ■■■■■   | U-5875              | X-64      |


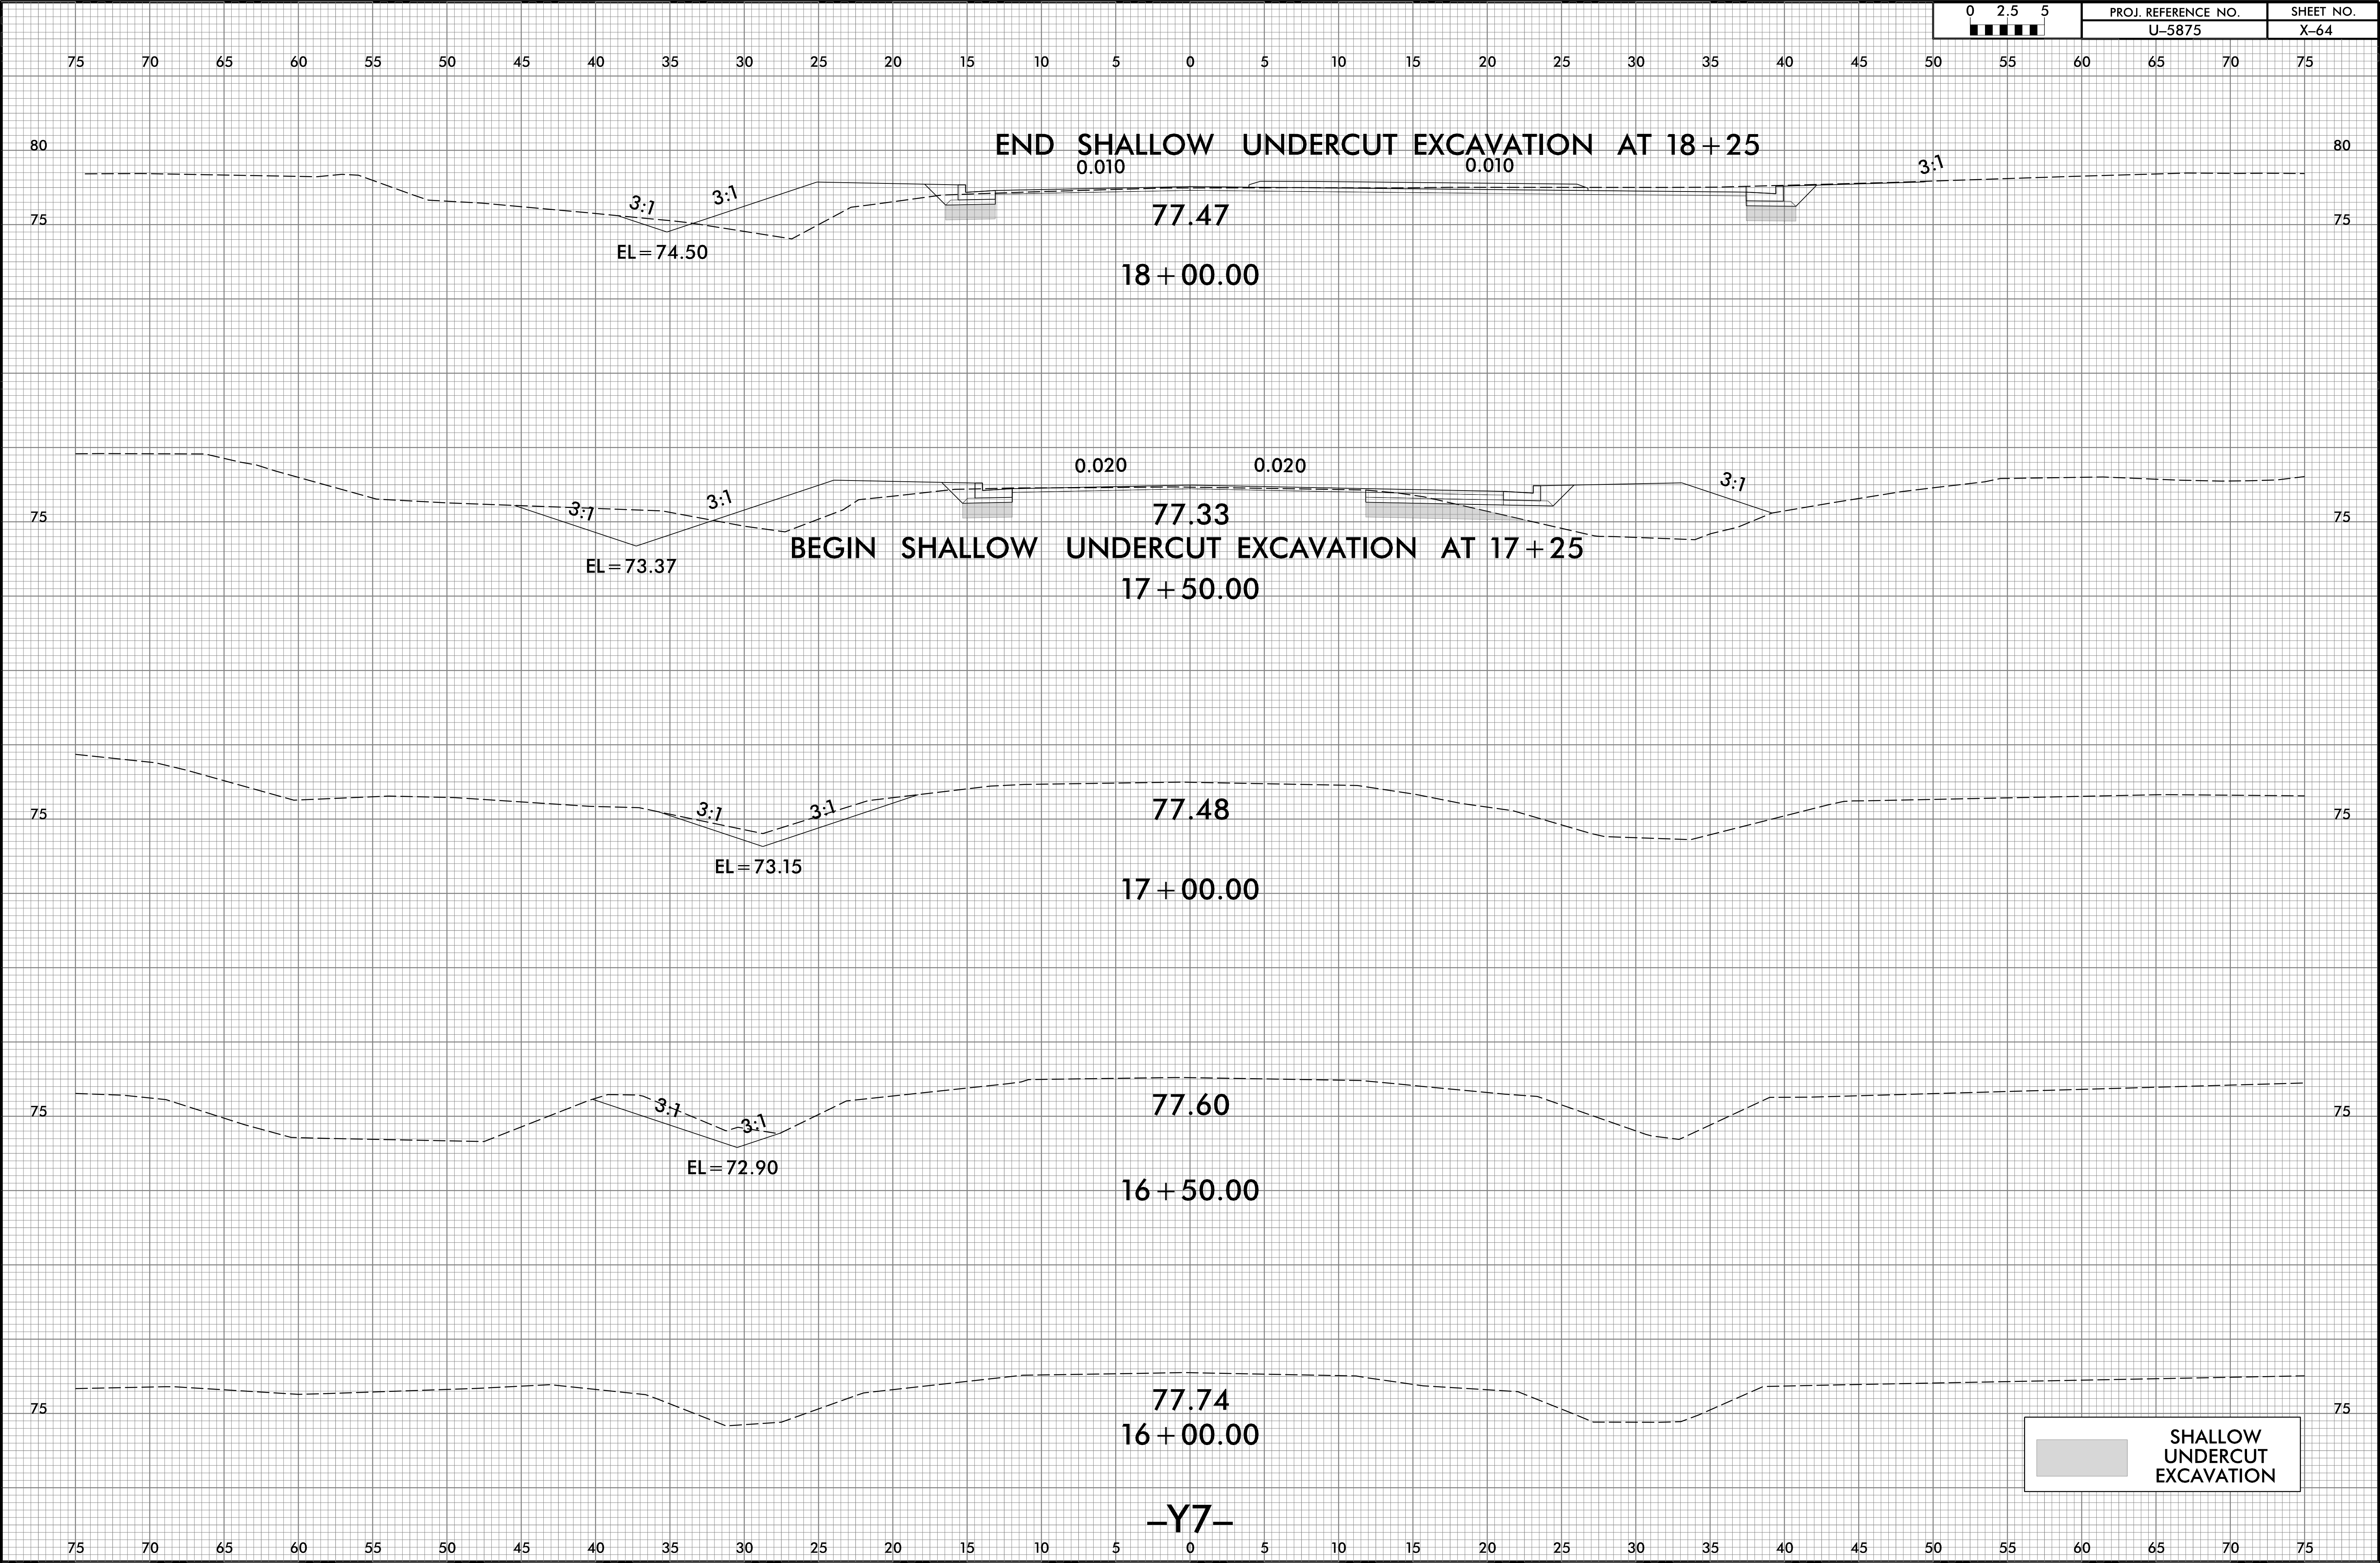


7/8/2025  
\\SCL\U-5875\_Rdu\_xpl\_Y7.dgn  
User:Wope

6/23/16


|               |                     |           |
|---------------|---------------------|-----------|
| 0<br>2.5<br>5 | PROJ. REFERENCE NO. | SHEET NO. |
|               | U-5875              | X-65      |

75 70 65 60 55 50 45 40 35 30 25 20 15 10 5 0 5 10 15 20 25 30 35 40 45 50 55 60 65 70 75

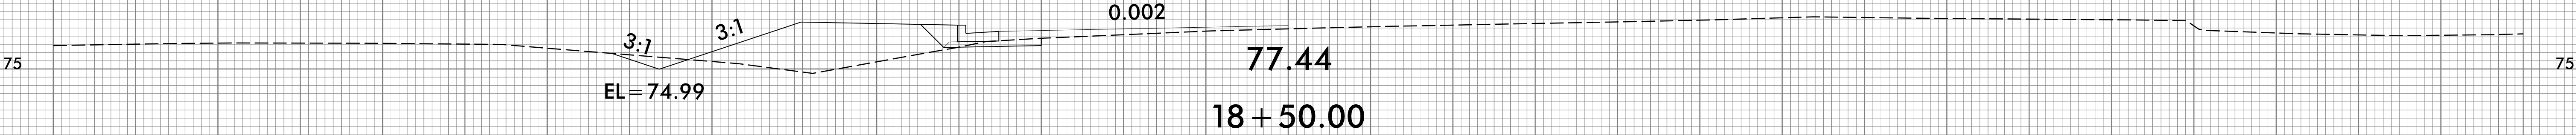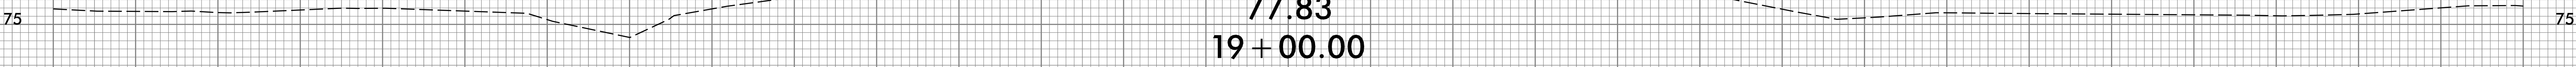


75 70 65 60 55 50 45 40 35 30 25 20 15 10 5 0 5 10 15 20 25 30 35 40 45 50 55 60 65 70 75


7/8/2025  
\\XSCU-5875\_Rdu\_xpl\_Y7.dgn  
User:Wope

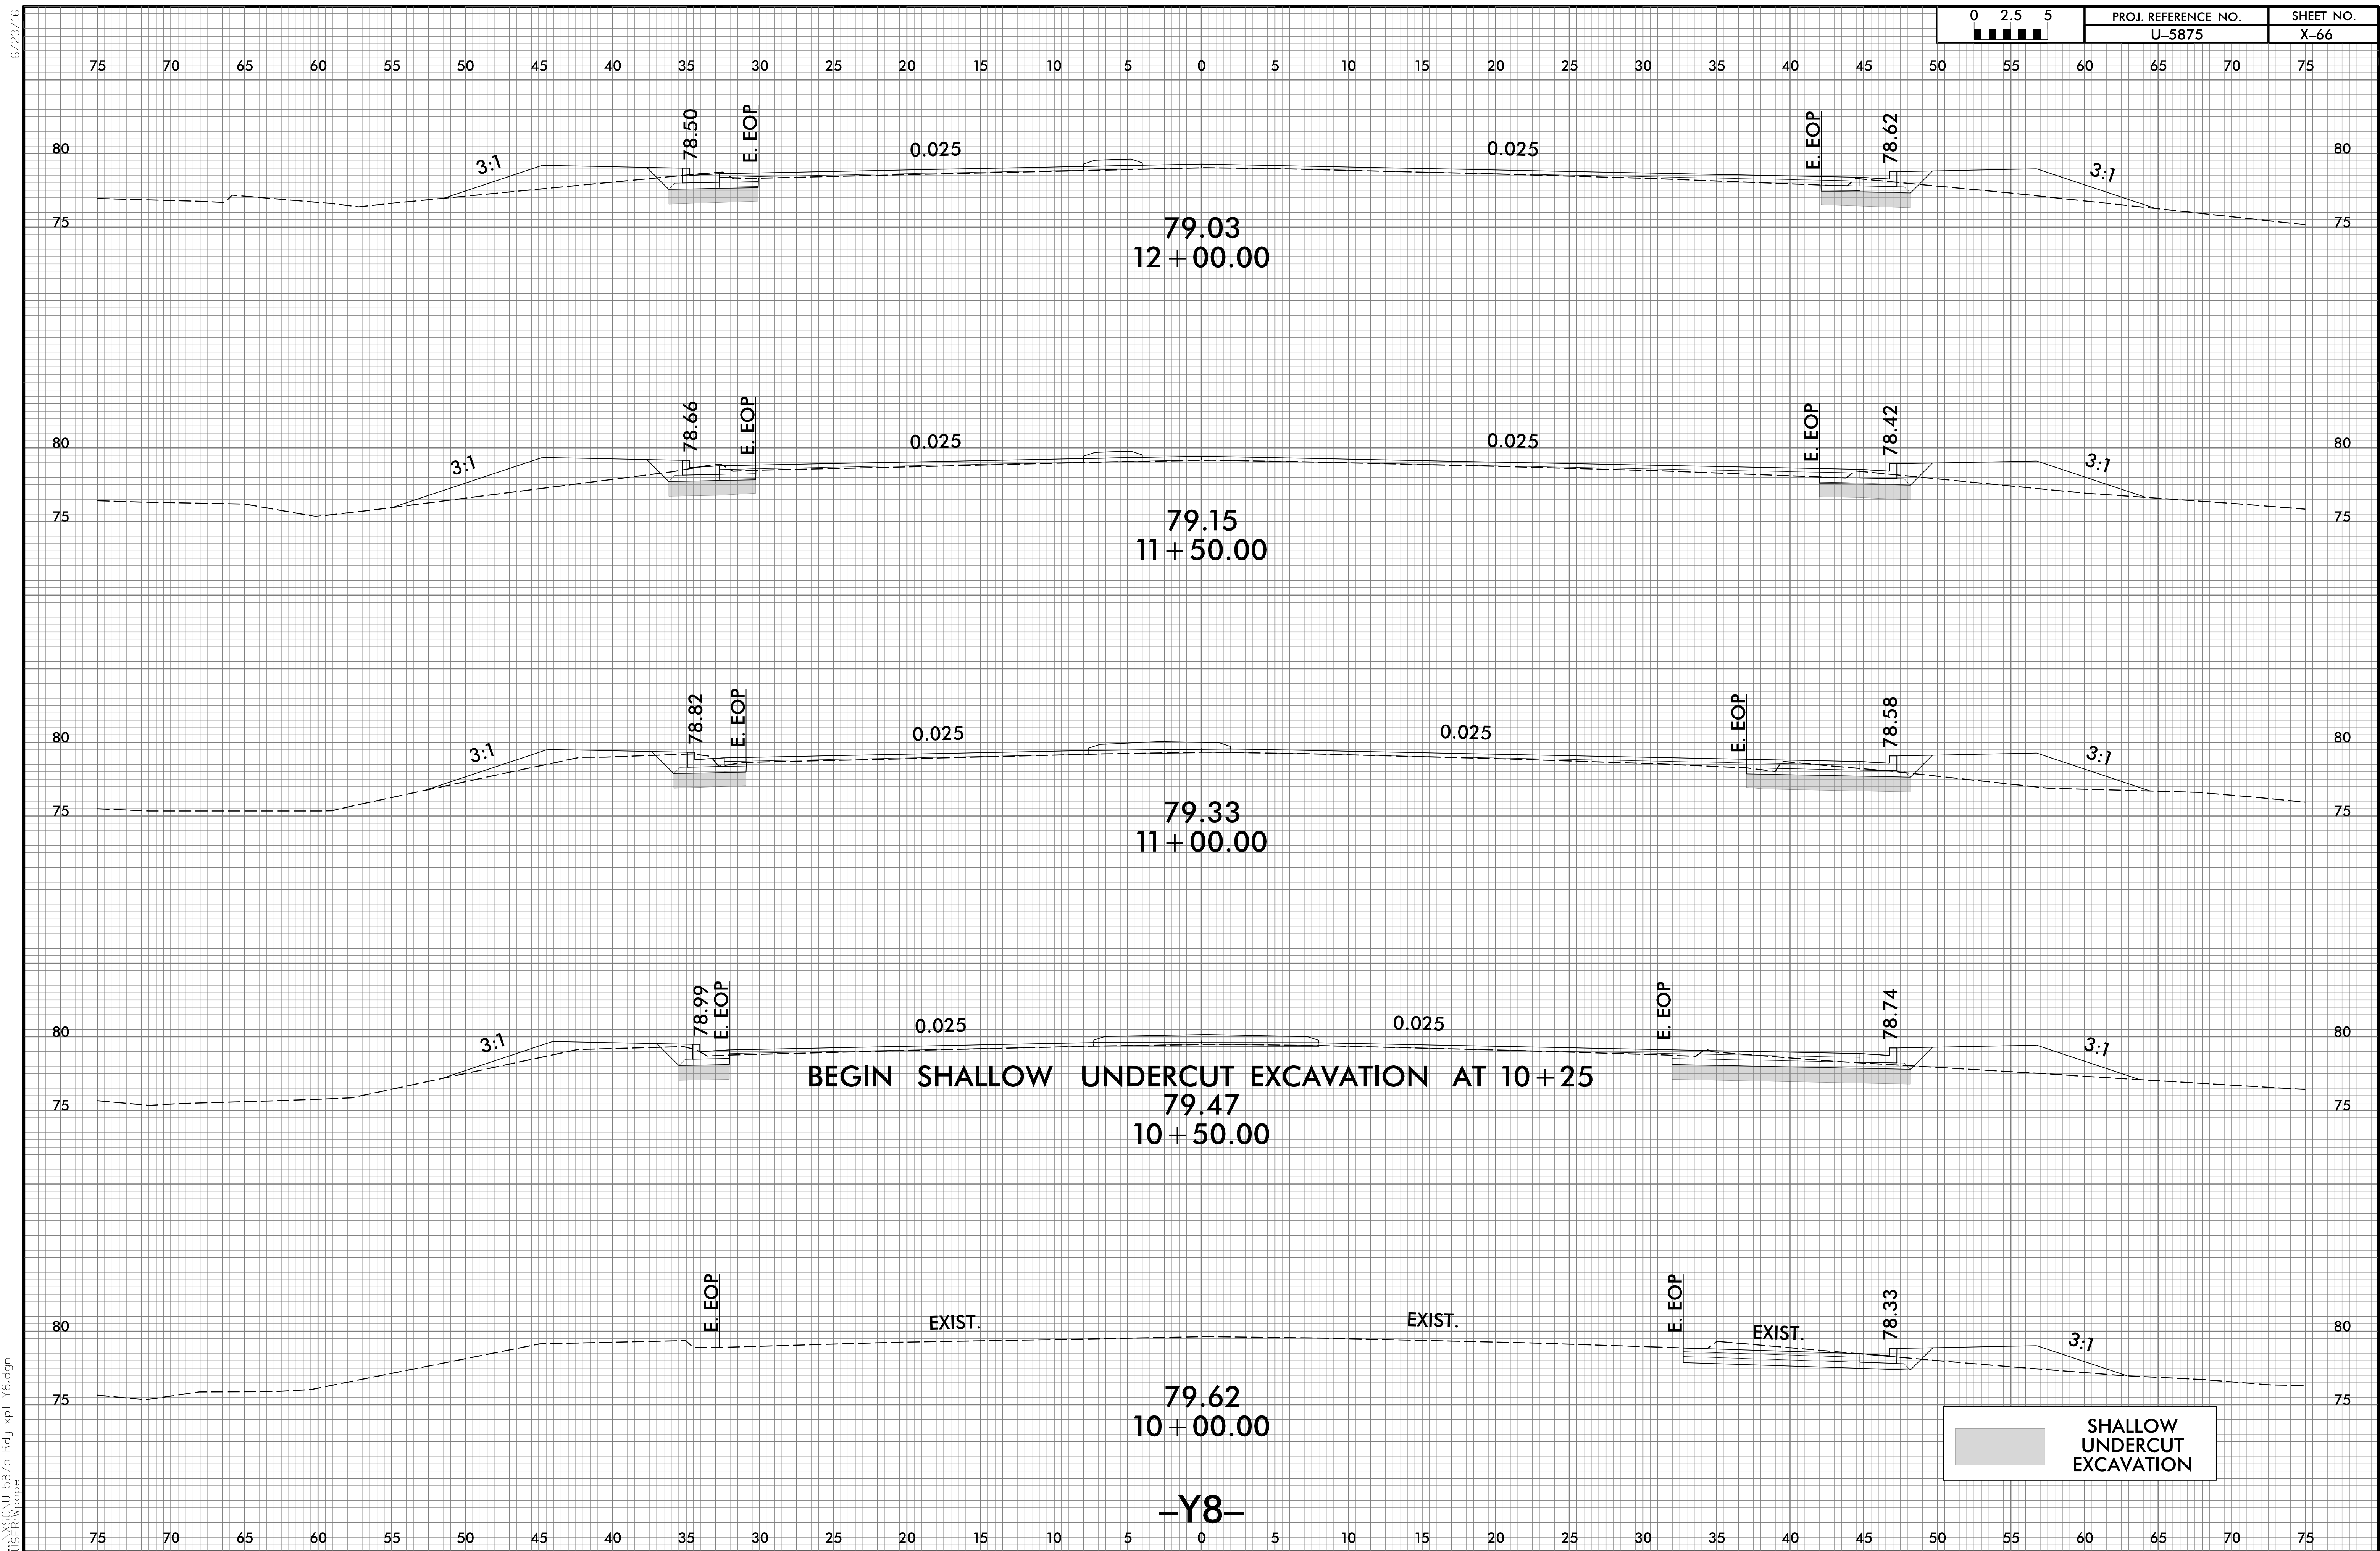

6/23/16


|         |                     |           |
|---------|---------------------|-----------|
| 0 2.5 5 | PROJ. REFERENCE NO. | SHEET NO. |
| ■■■■■   | U-5875              | X-67      |

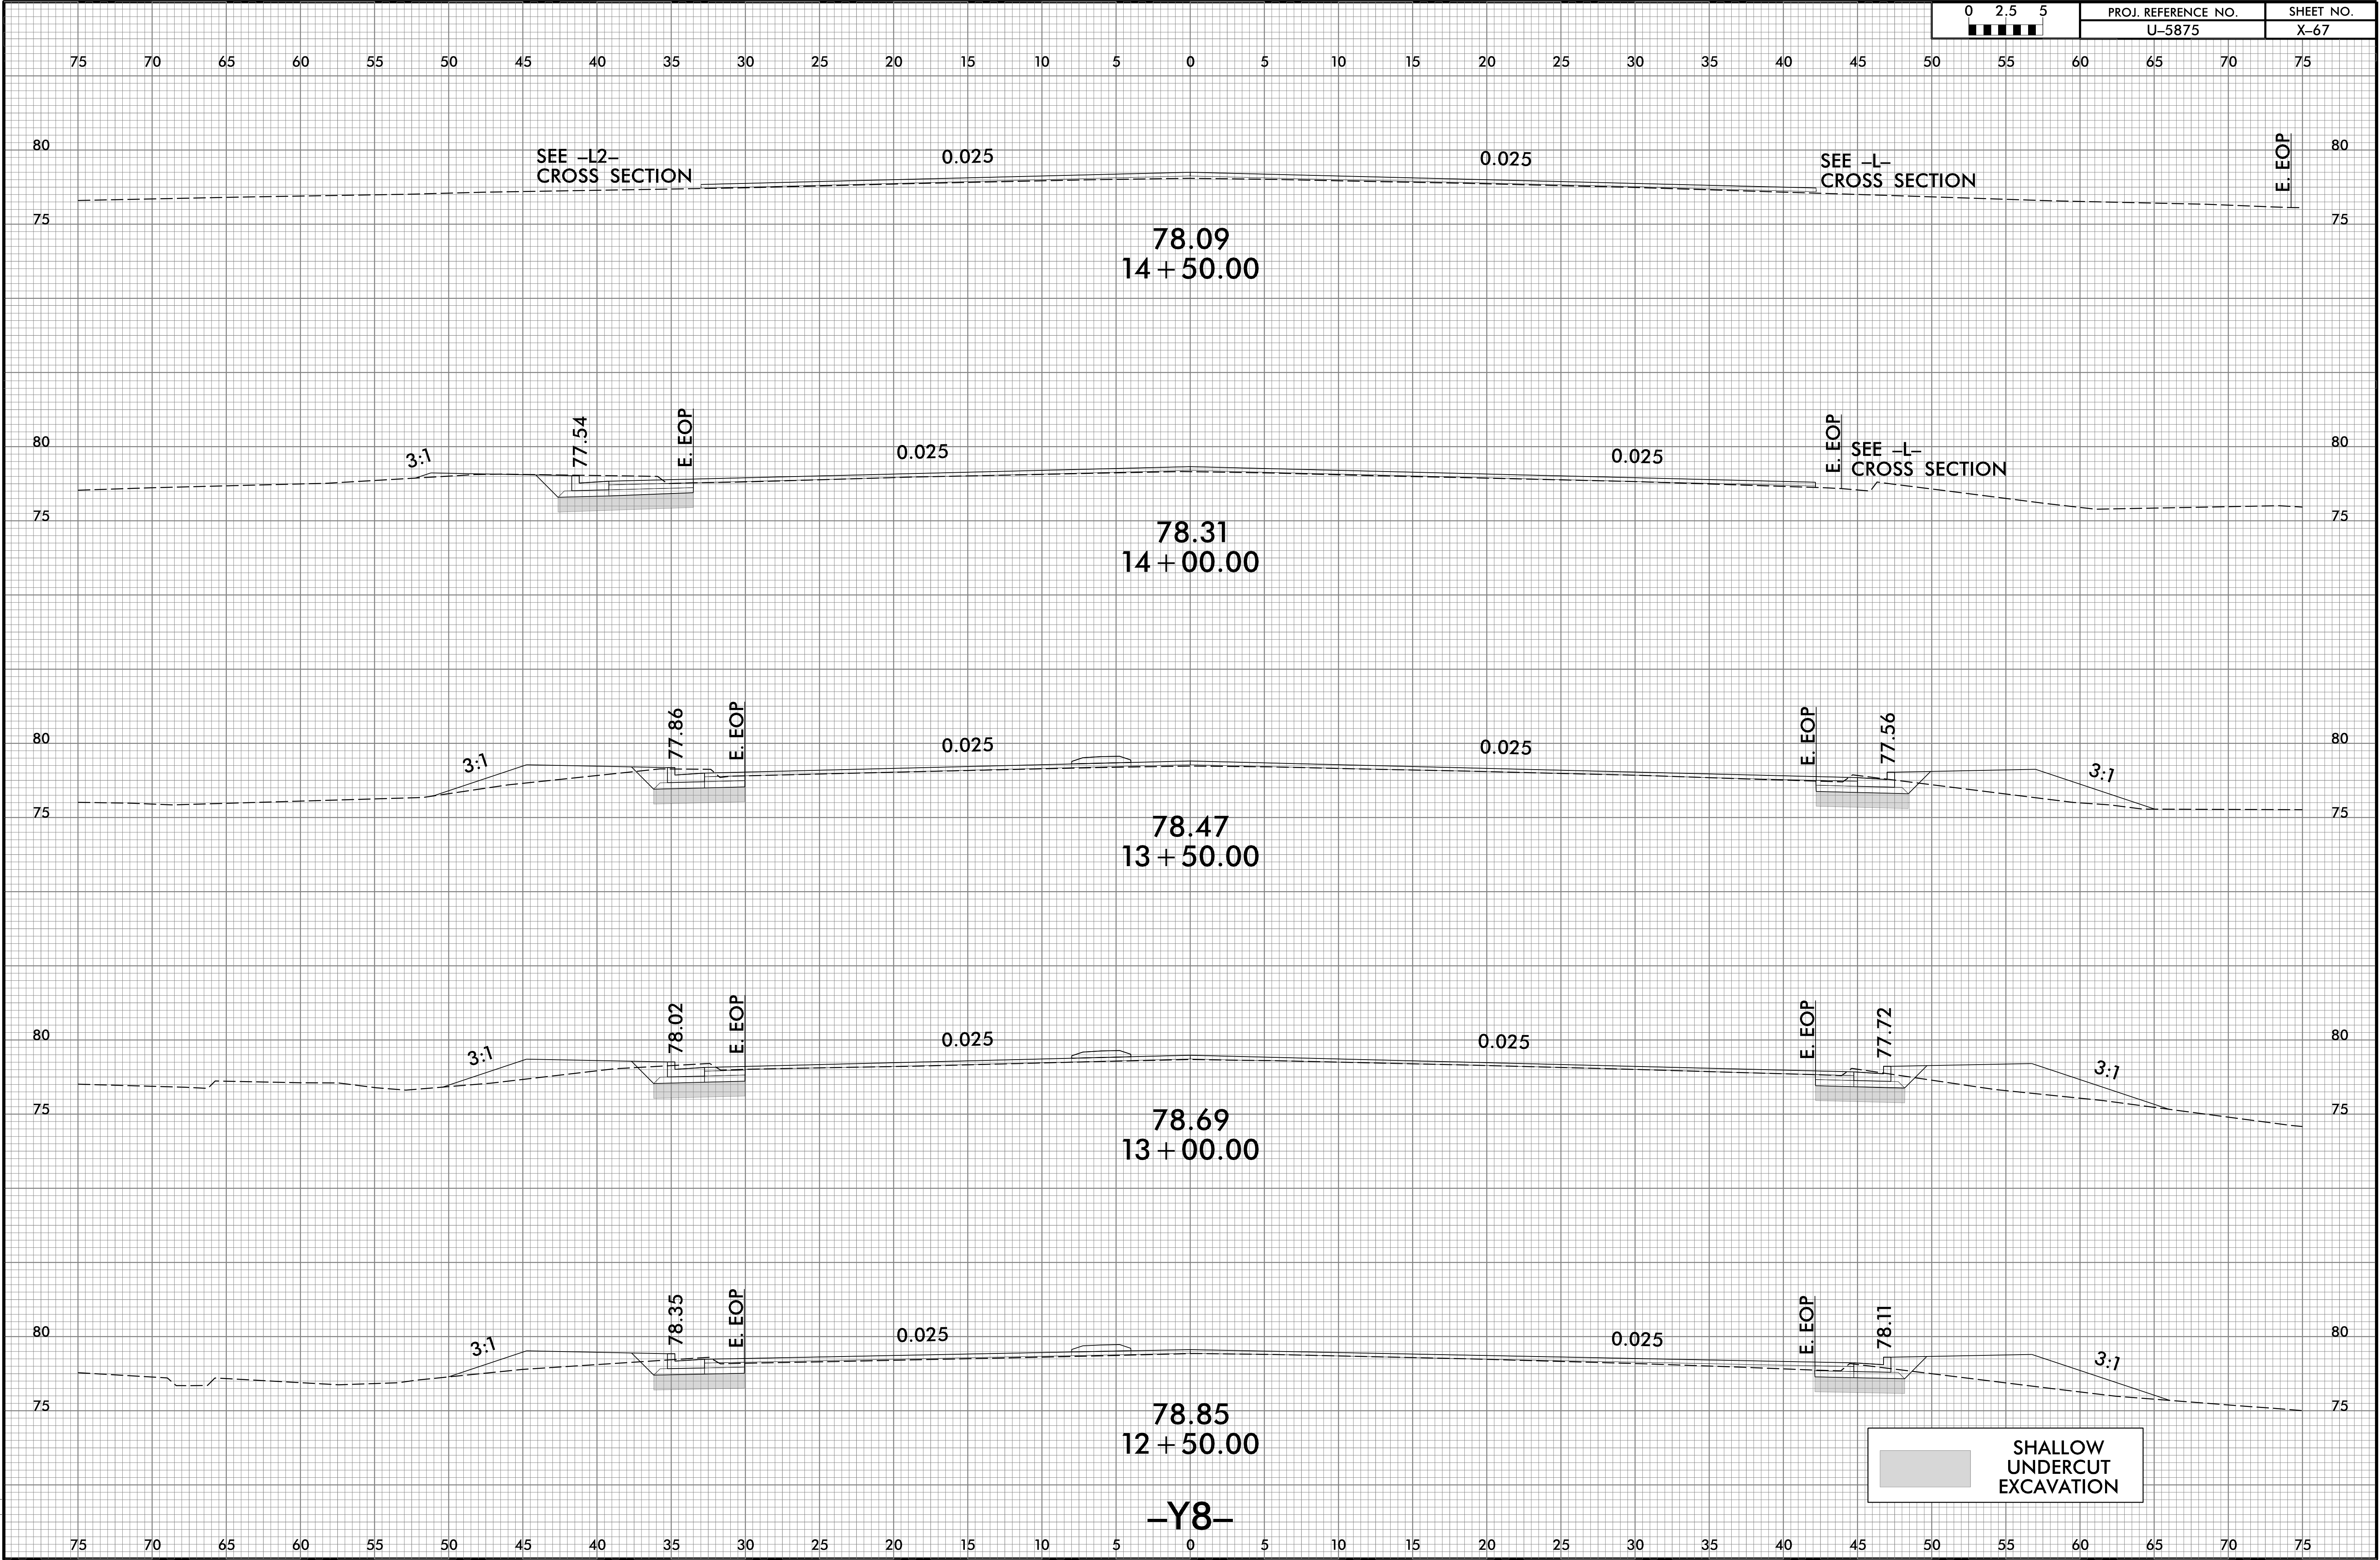

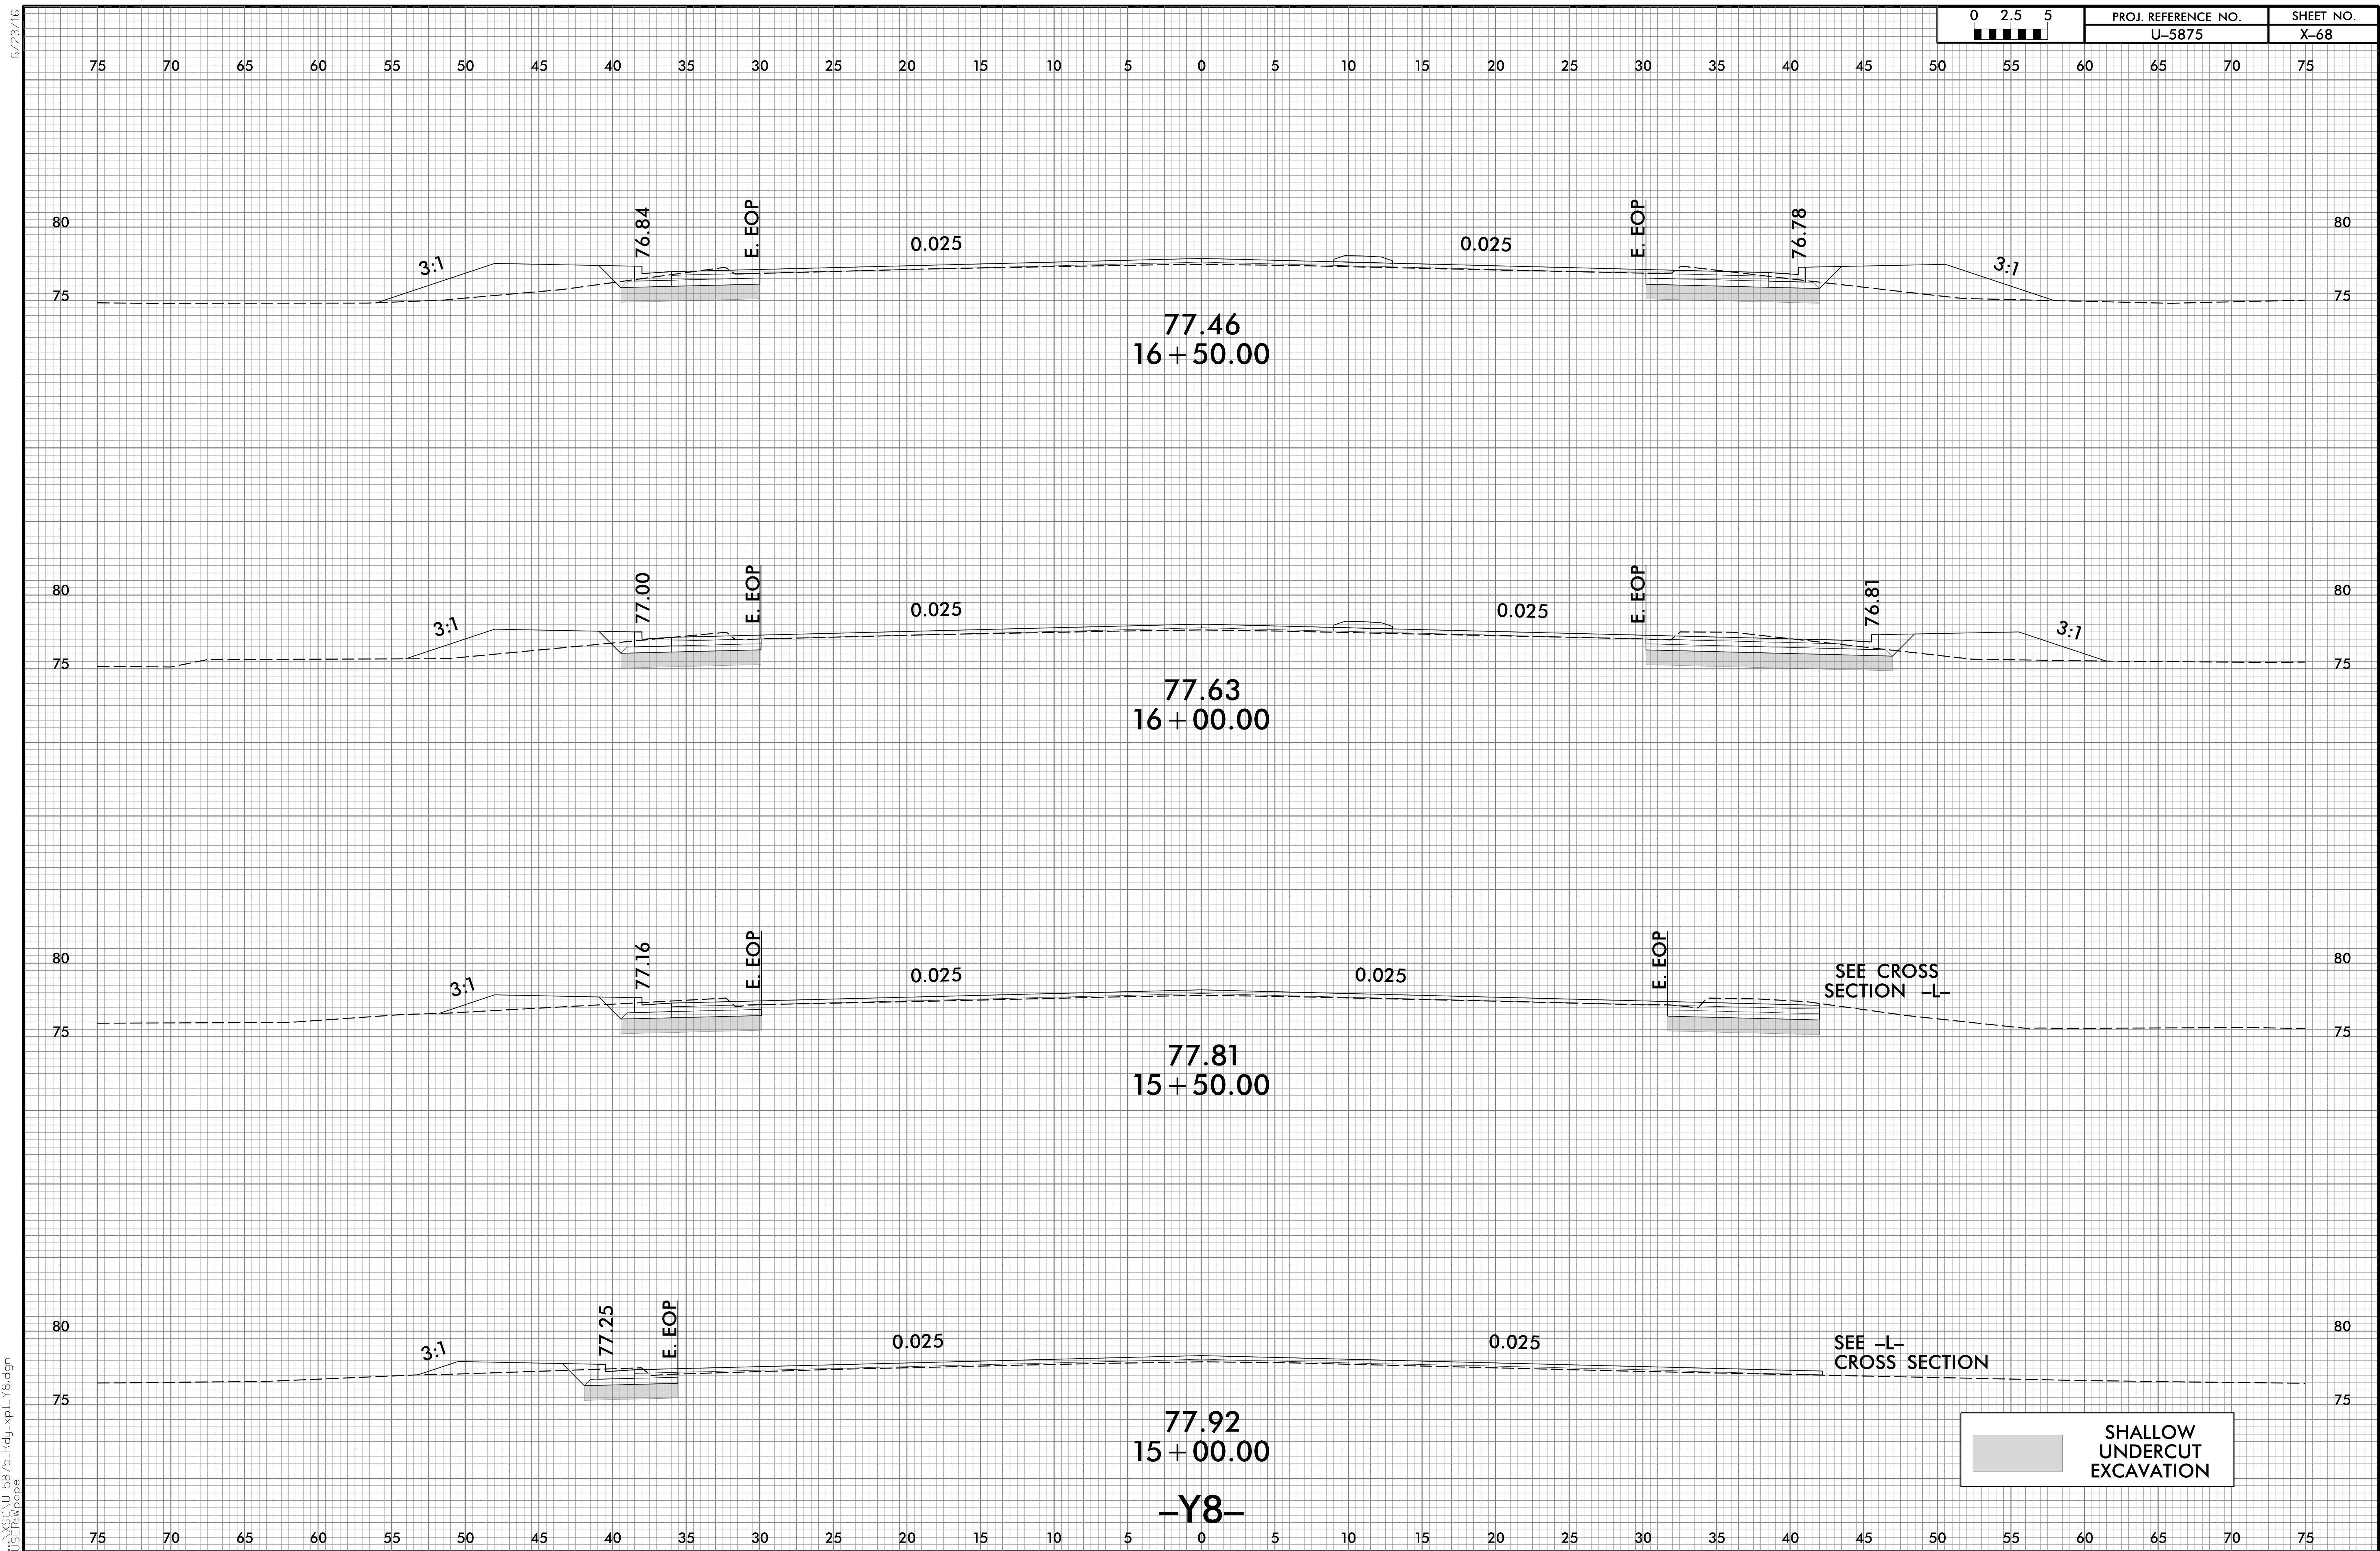

6/23/16

|             |                     |           |
|-------------|---------------------|-----------|
| 0 2.5 5     | PROJ. REFERENCE NO. | SHEET NO. |
| <div></div> | U-5875              | X-69      |

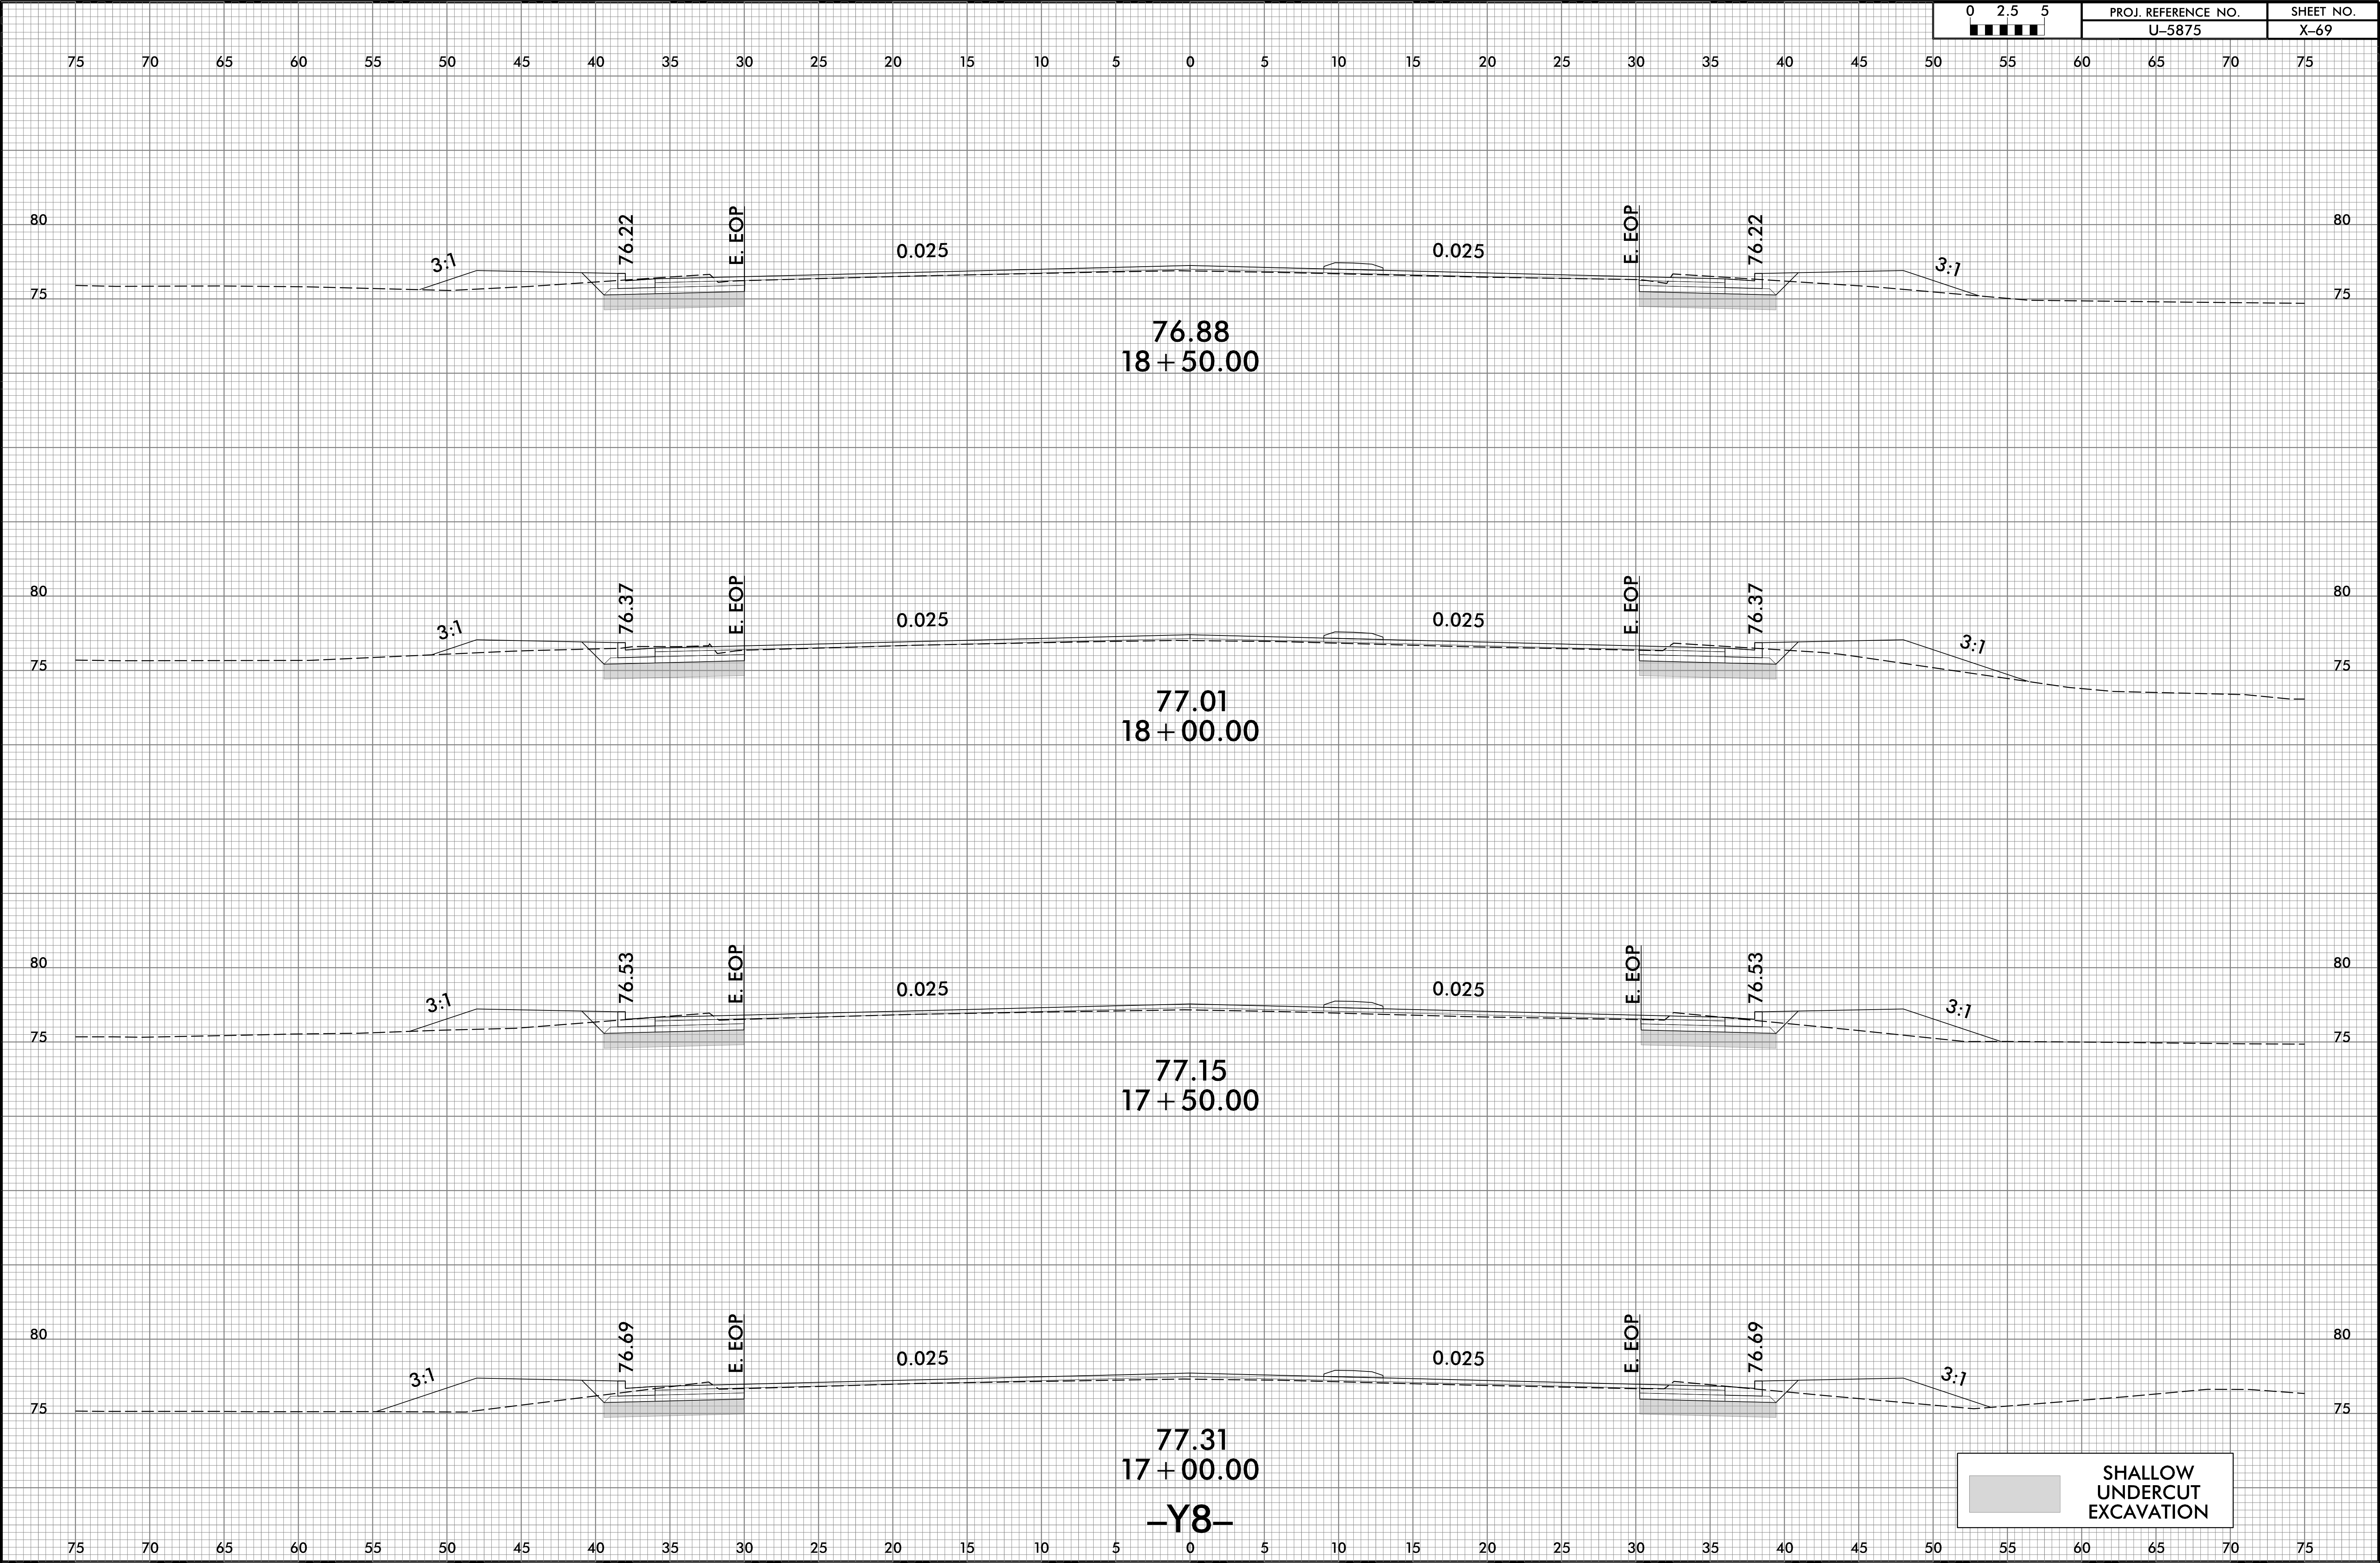

7/8/2025  
\\SCU-5875-Rdu-xpl-Y8.dgn  
User:Wope