


6/23/16


7/8/2025
\\SCU-5875_Rdu_xpl_Y8.dgn
User:Wope

0 2.5 5	PROJ. REFERENCE NO.	SHEET NO.
■■■■■	U-5875	X-70

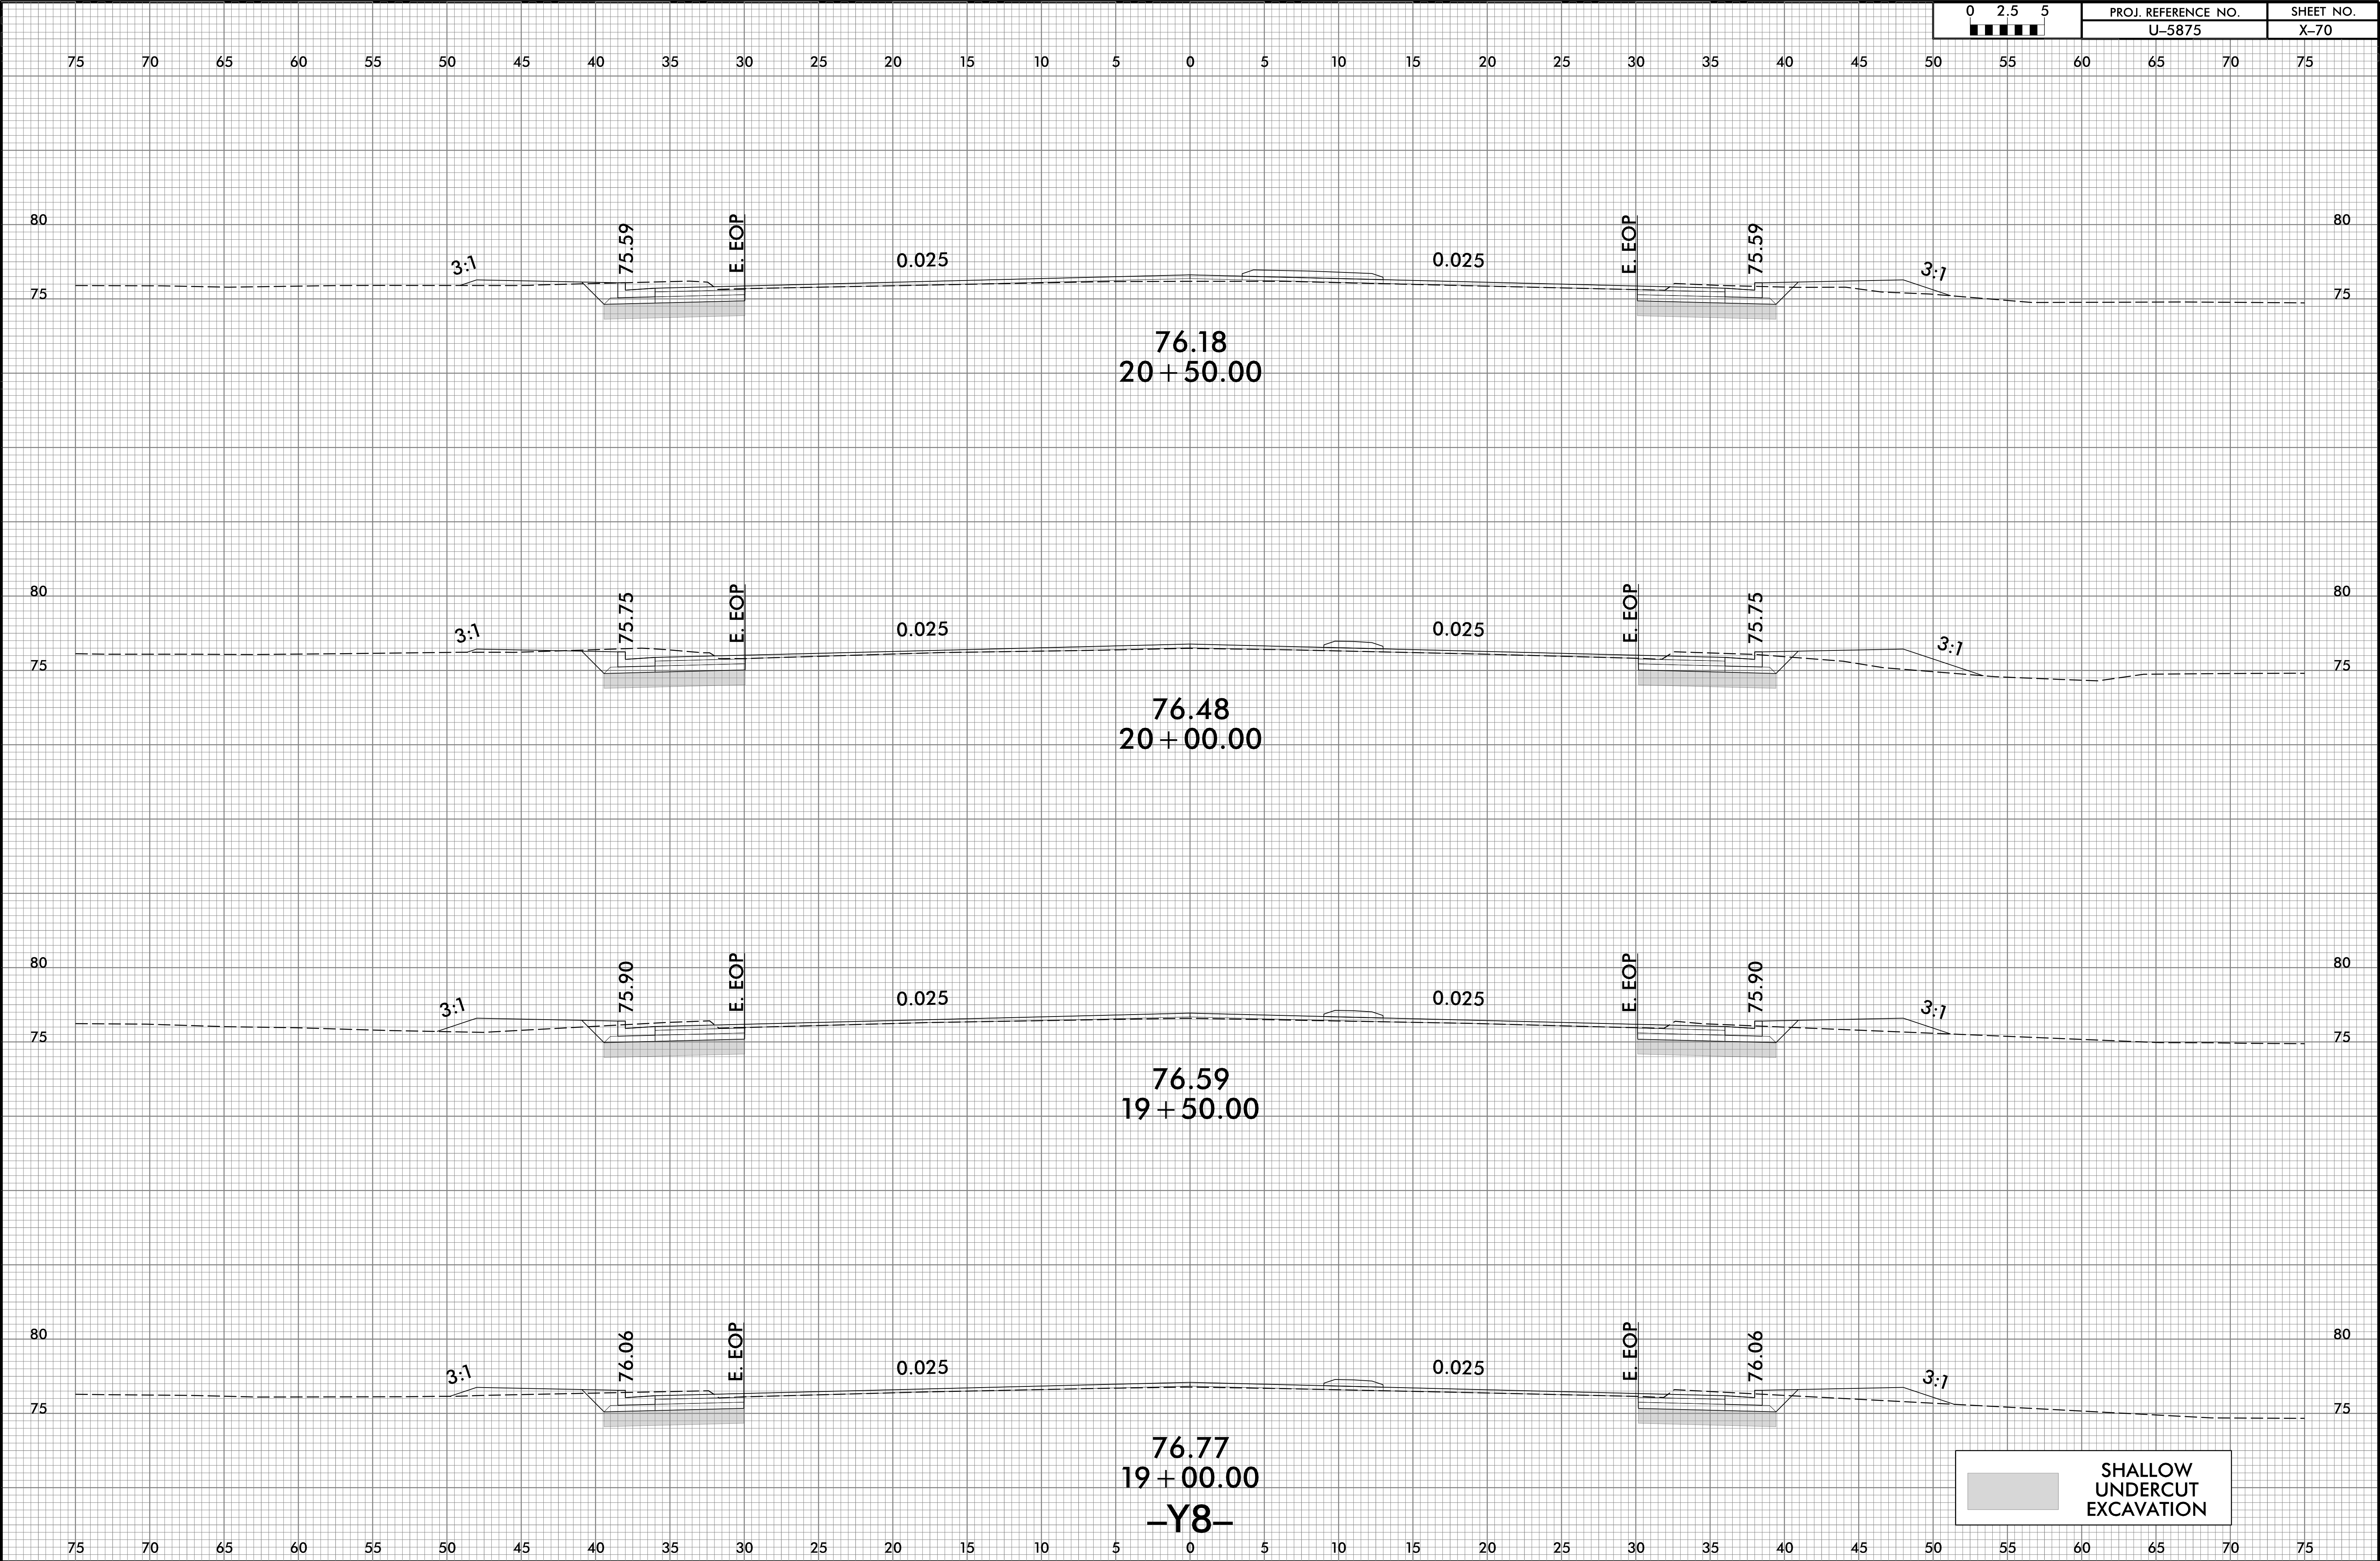

6/23/16

0 2.5 5	PROJ. REFERENCE NO.	SHEET NO.
	U-5875	X-71

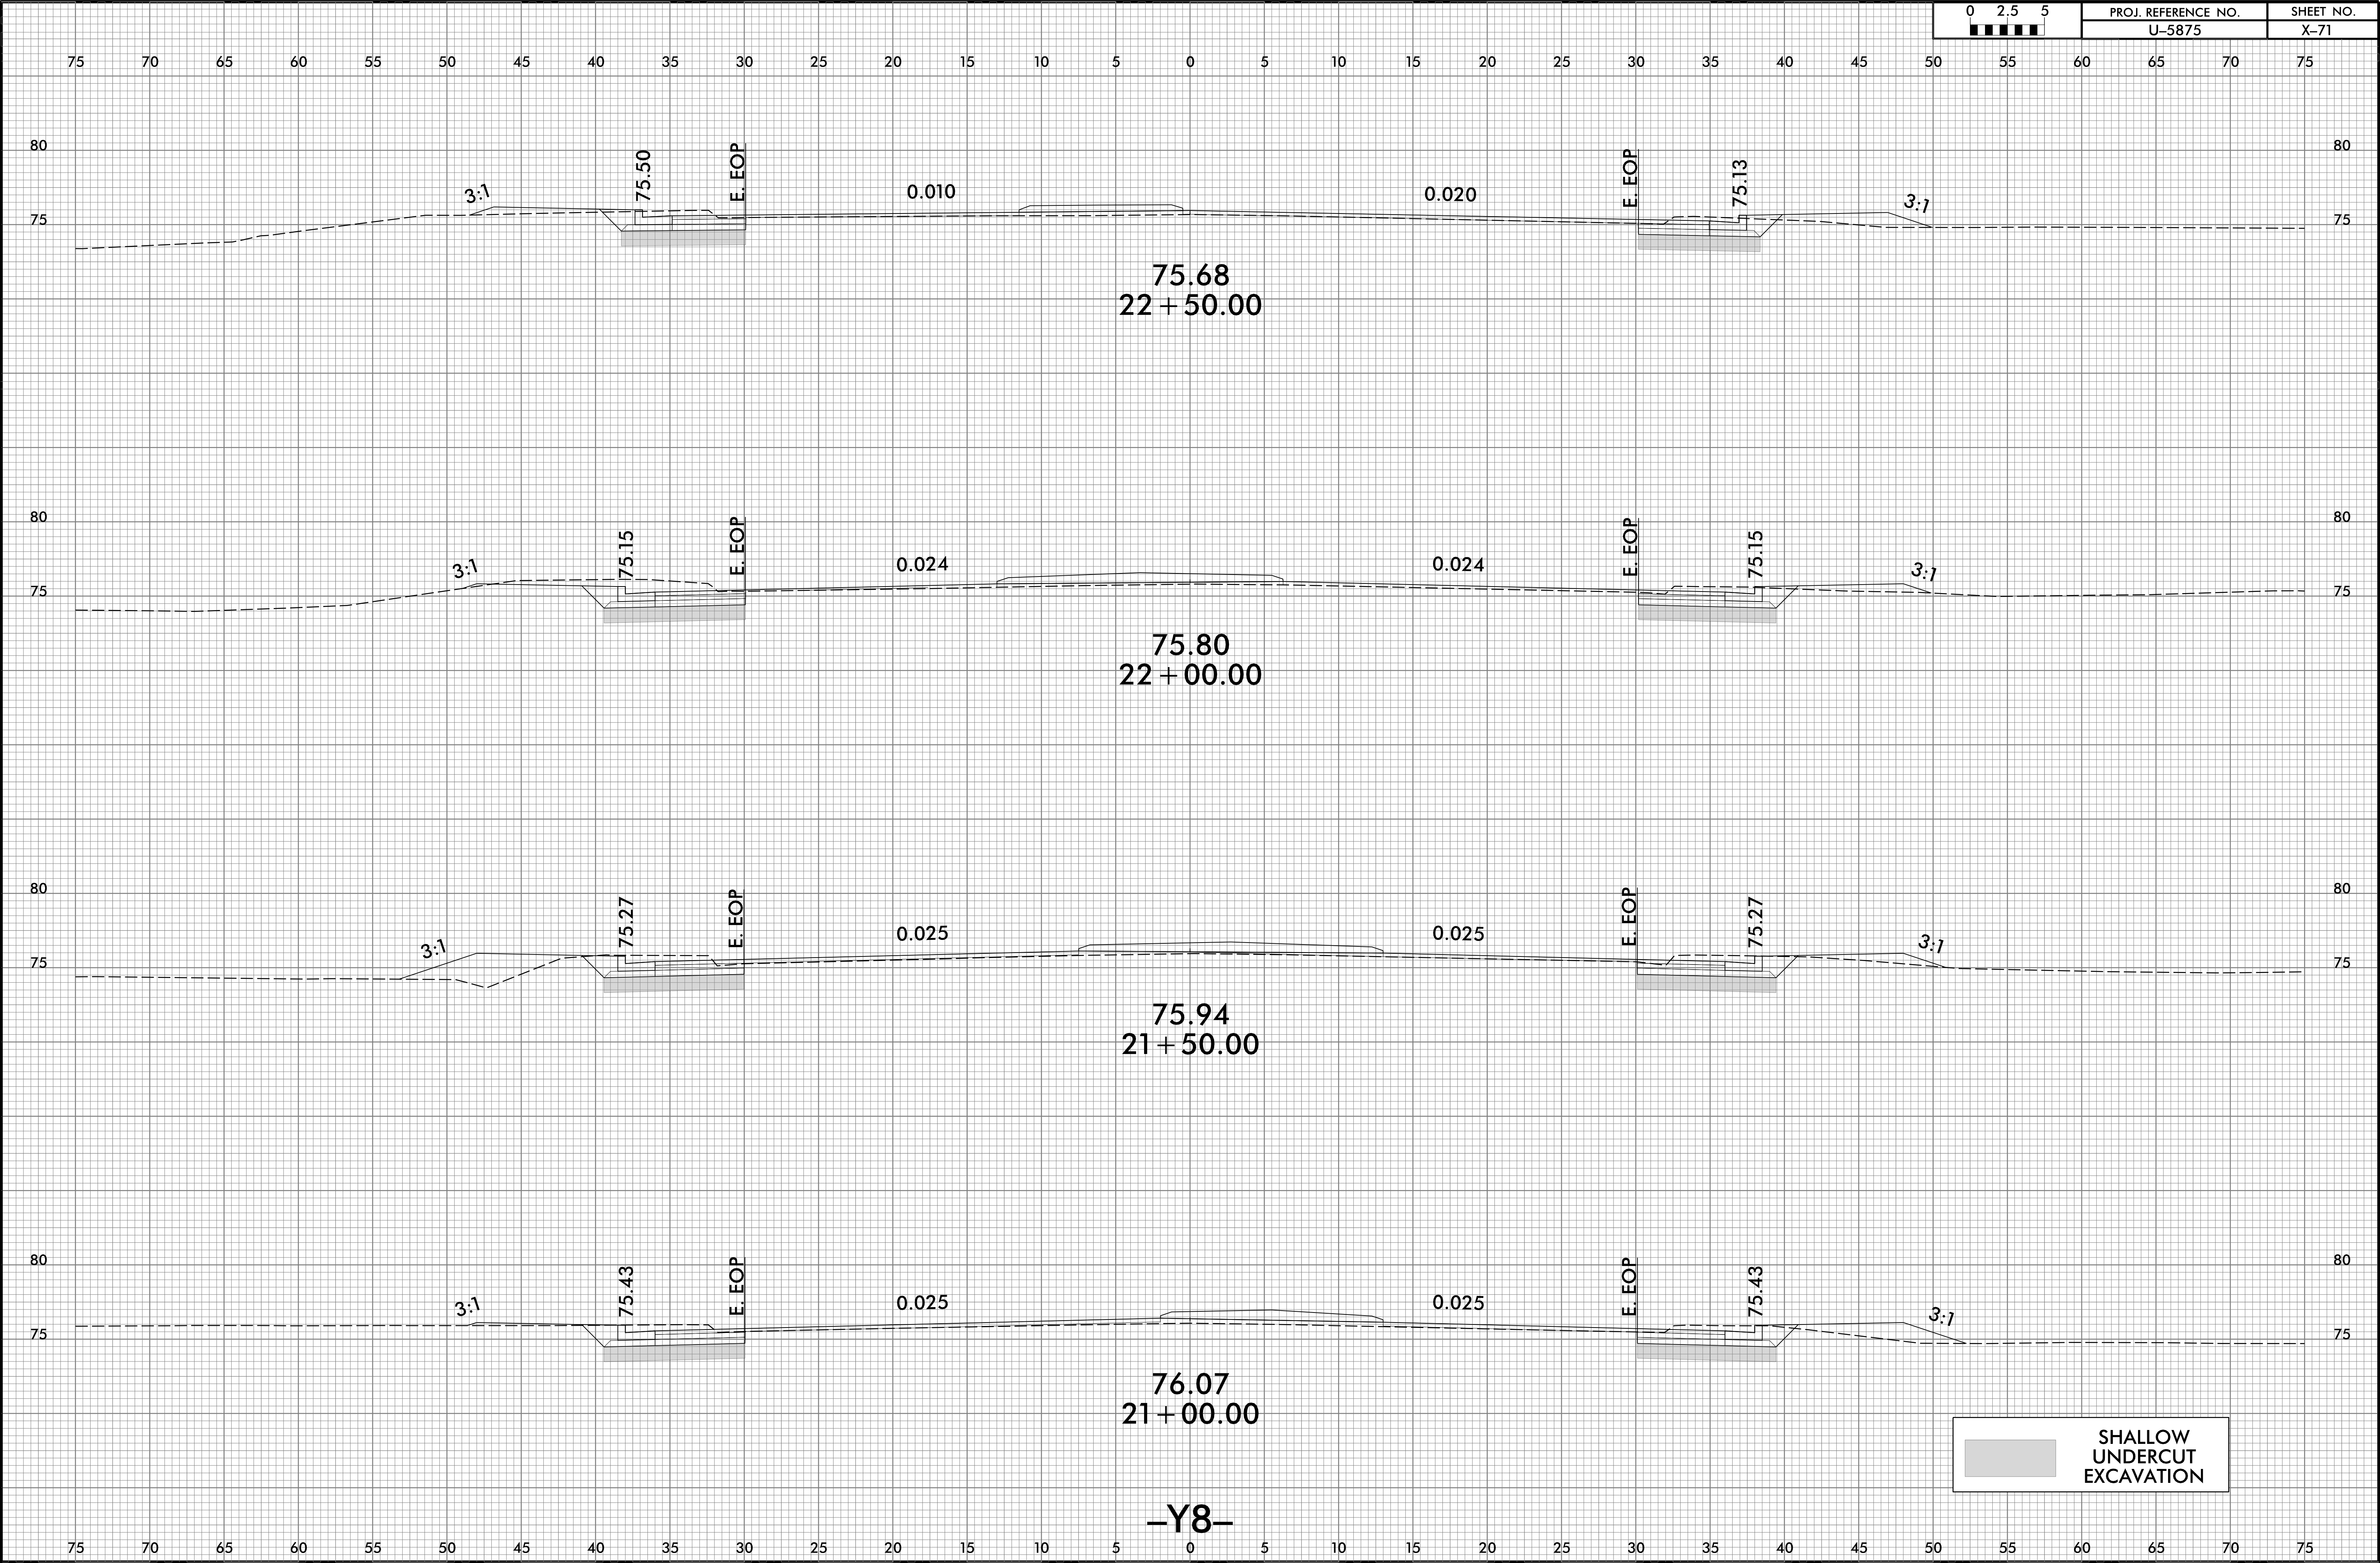

 SHALLOW UNDERCUT EXCAVATION

7/8/2025
\\SCU-5875_Rdu-xpl_Y8.dgn
User:Wope

-Y8-

6/23/16

0 2.5 5	PROJ. REFERENCE NO.	SHEET NO.
	U-5875	X-72

