


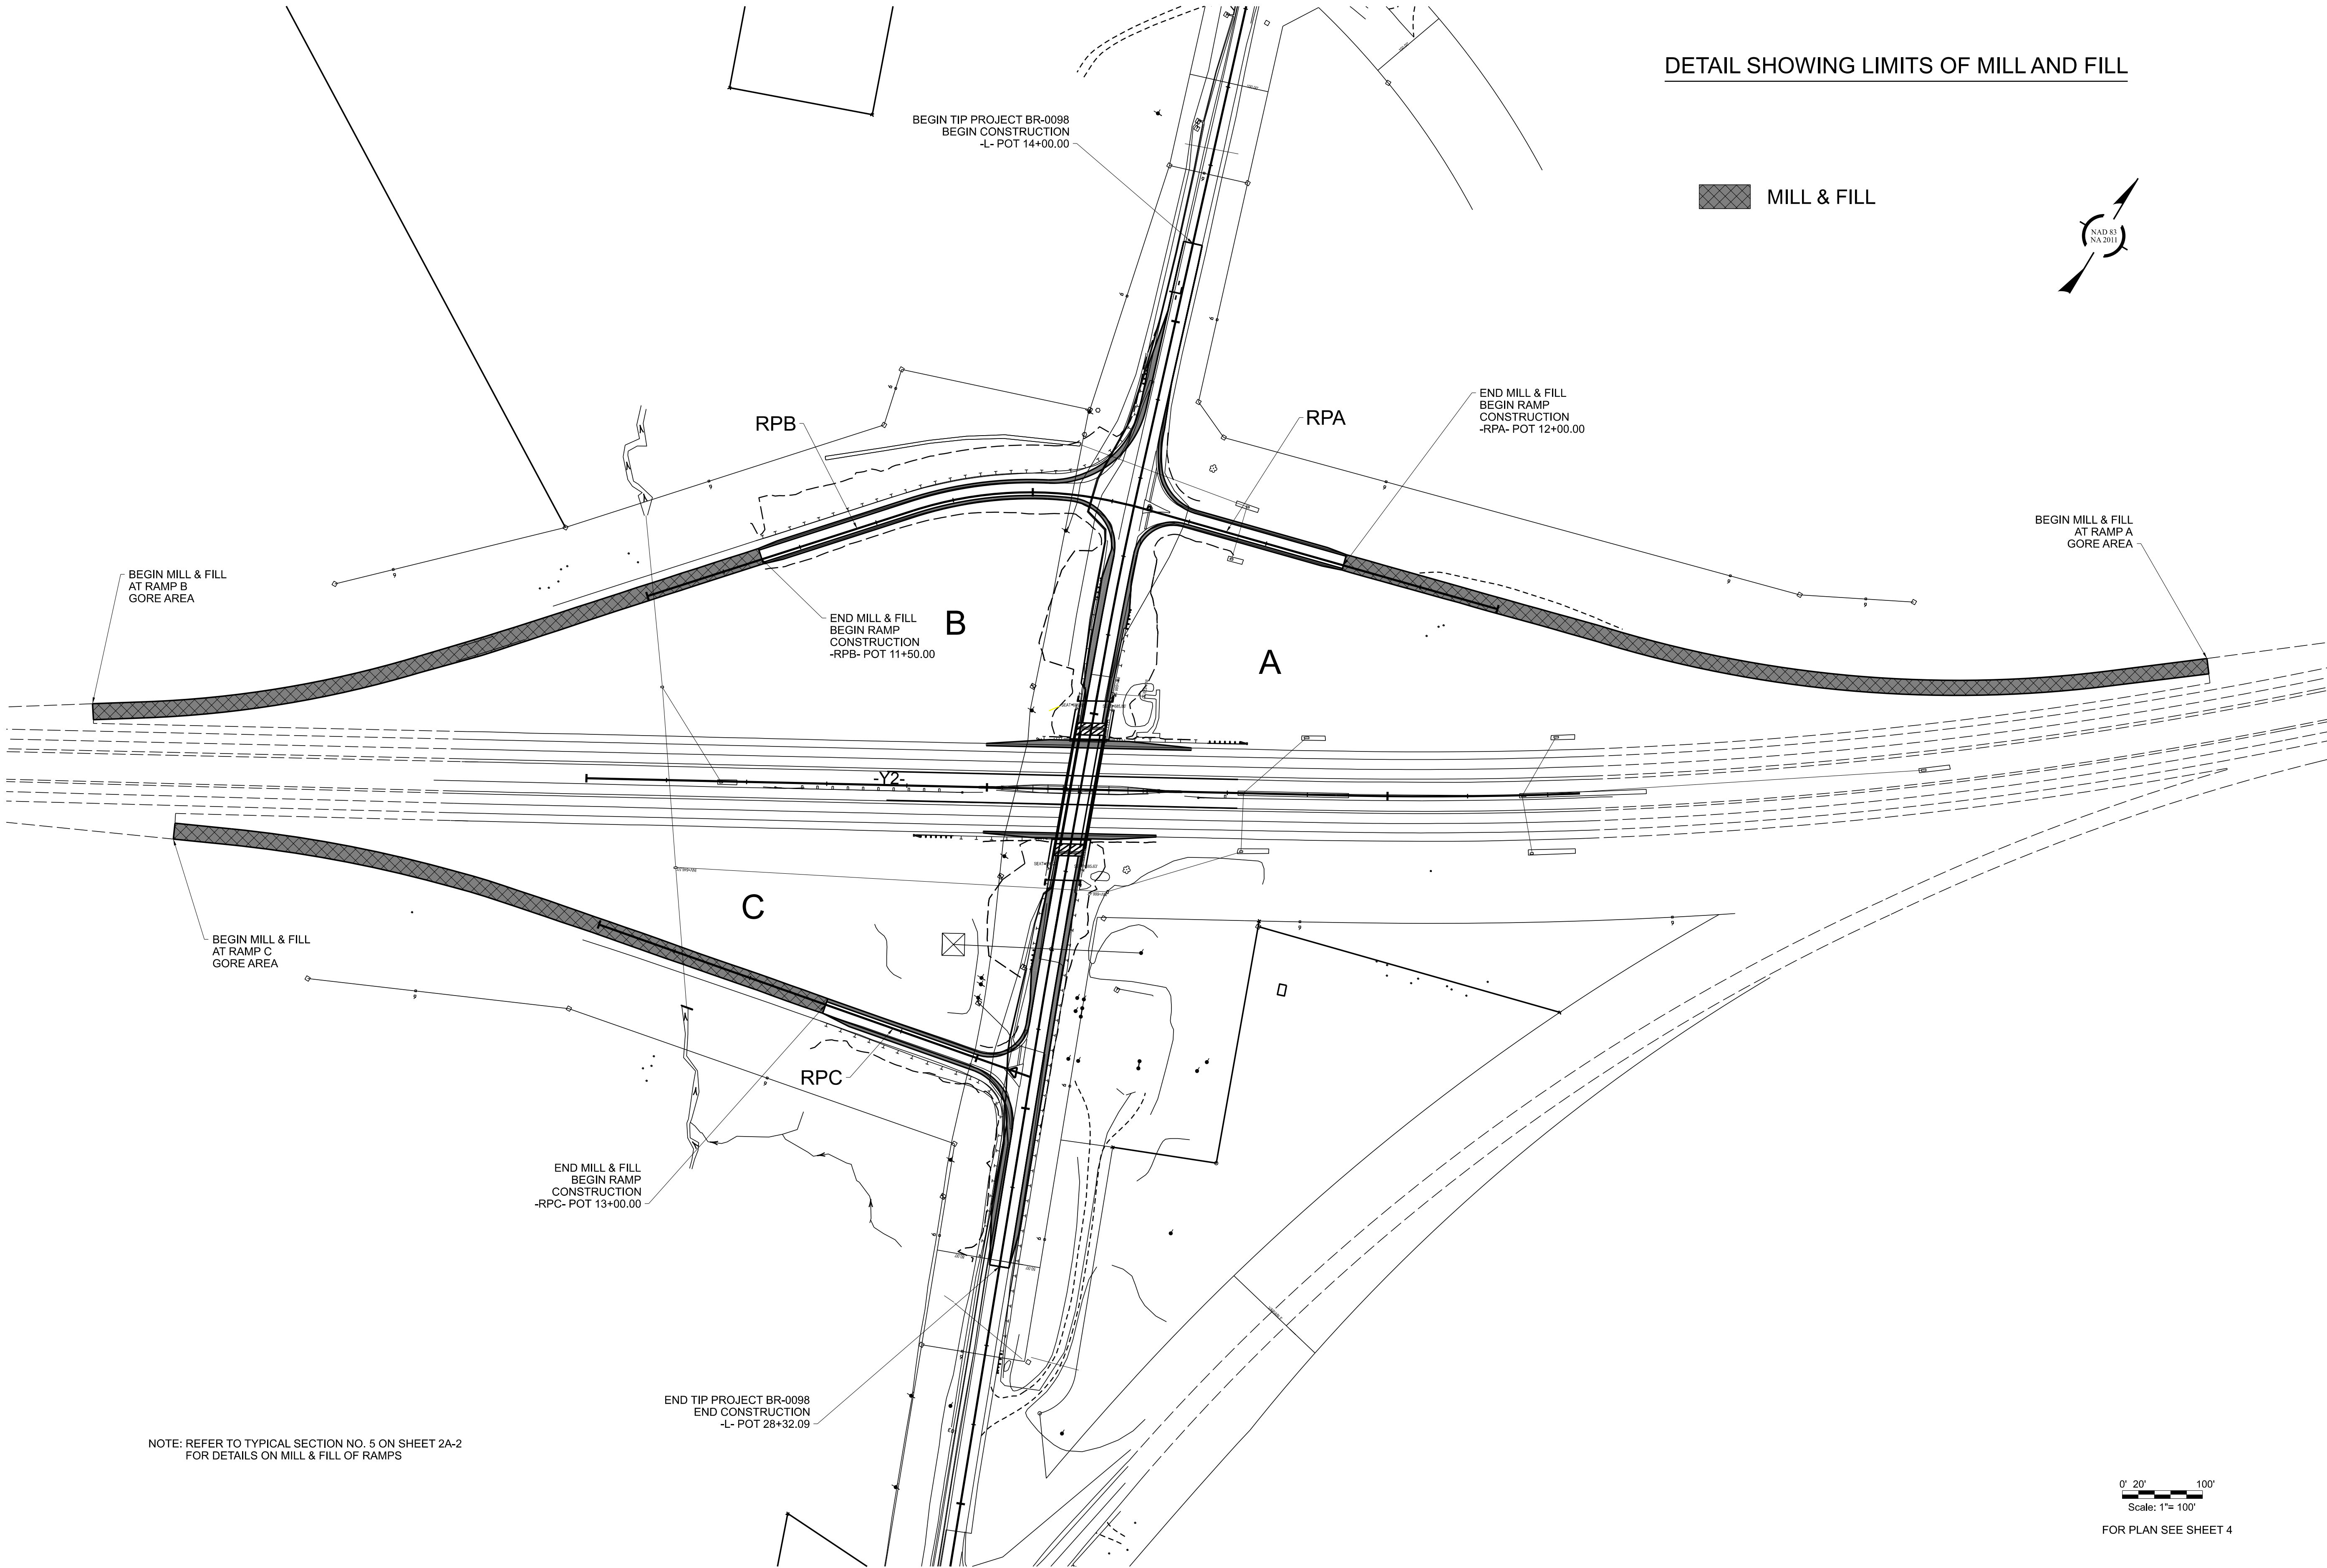

BR-0098

28-1

NORTH CAROLINA
DEPARTMENT OF TRANSPORTATION
WAKE COUNTY

ROADWAY DESIGN UNIT

ROADWAY DESIGN
ENGINEER

8/4/2025

PREPARED BY

moffatt & nichol

4700 FALLS OF NEUSE ROAD, SUITE 300
RALEIGH, NORTH CAROLINA 27609
(919) 781-9000 FAX (919) 781-9009 FAX
NC LICENSE NO. 2-P-0109

DOCUMENT NOT CONSIDERED FINAL
UNLESS ALL SIGNATURES COMPLETED

REVISIONS