


11/14/23

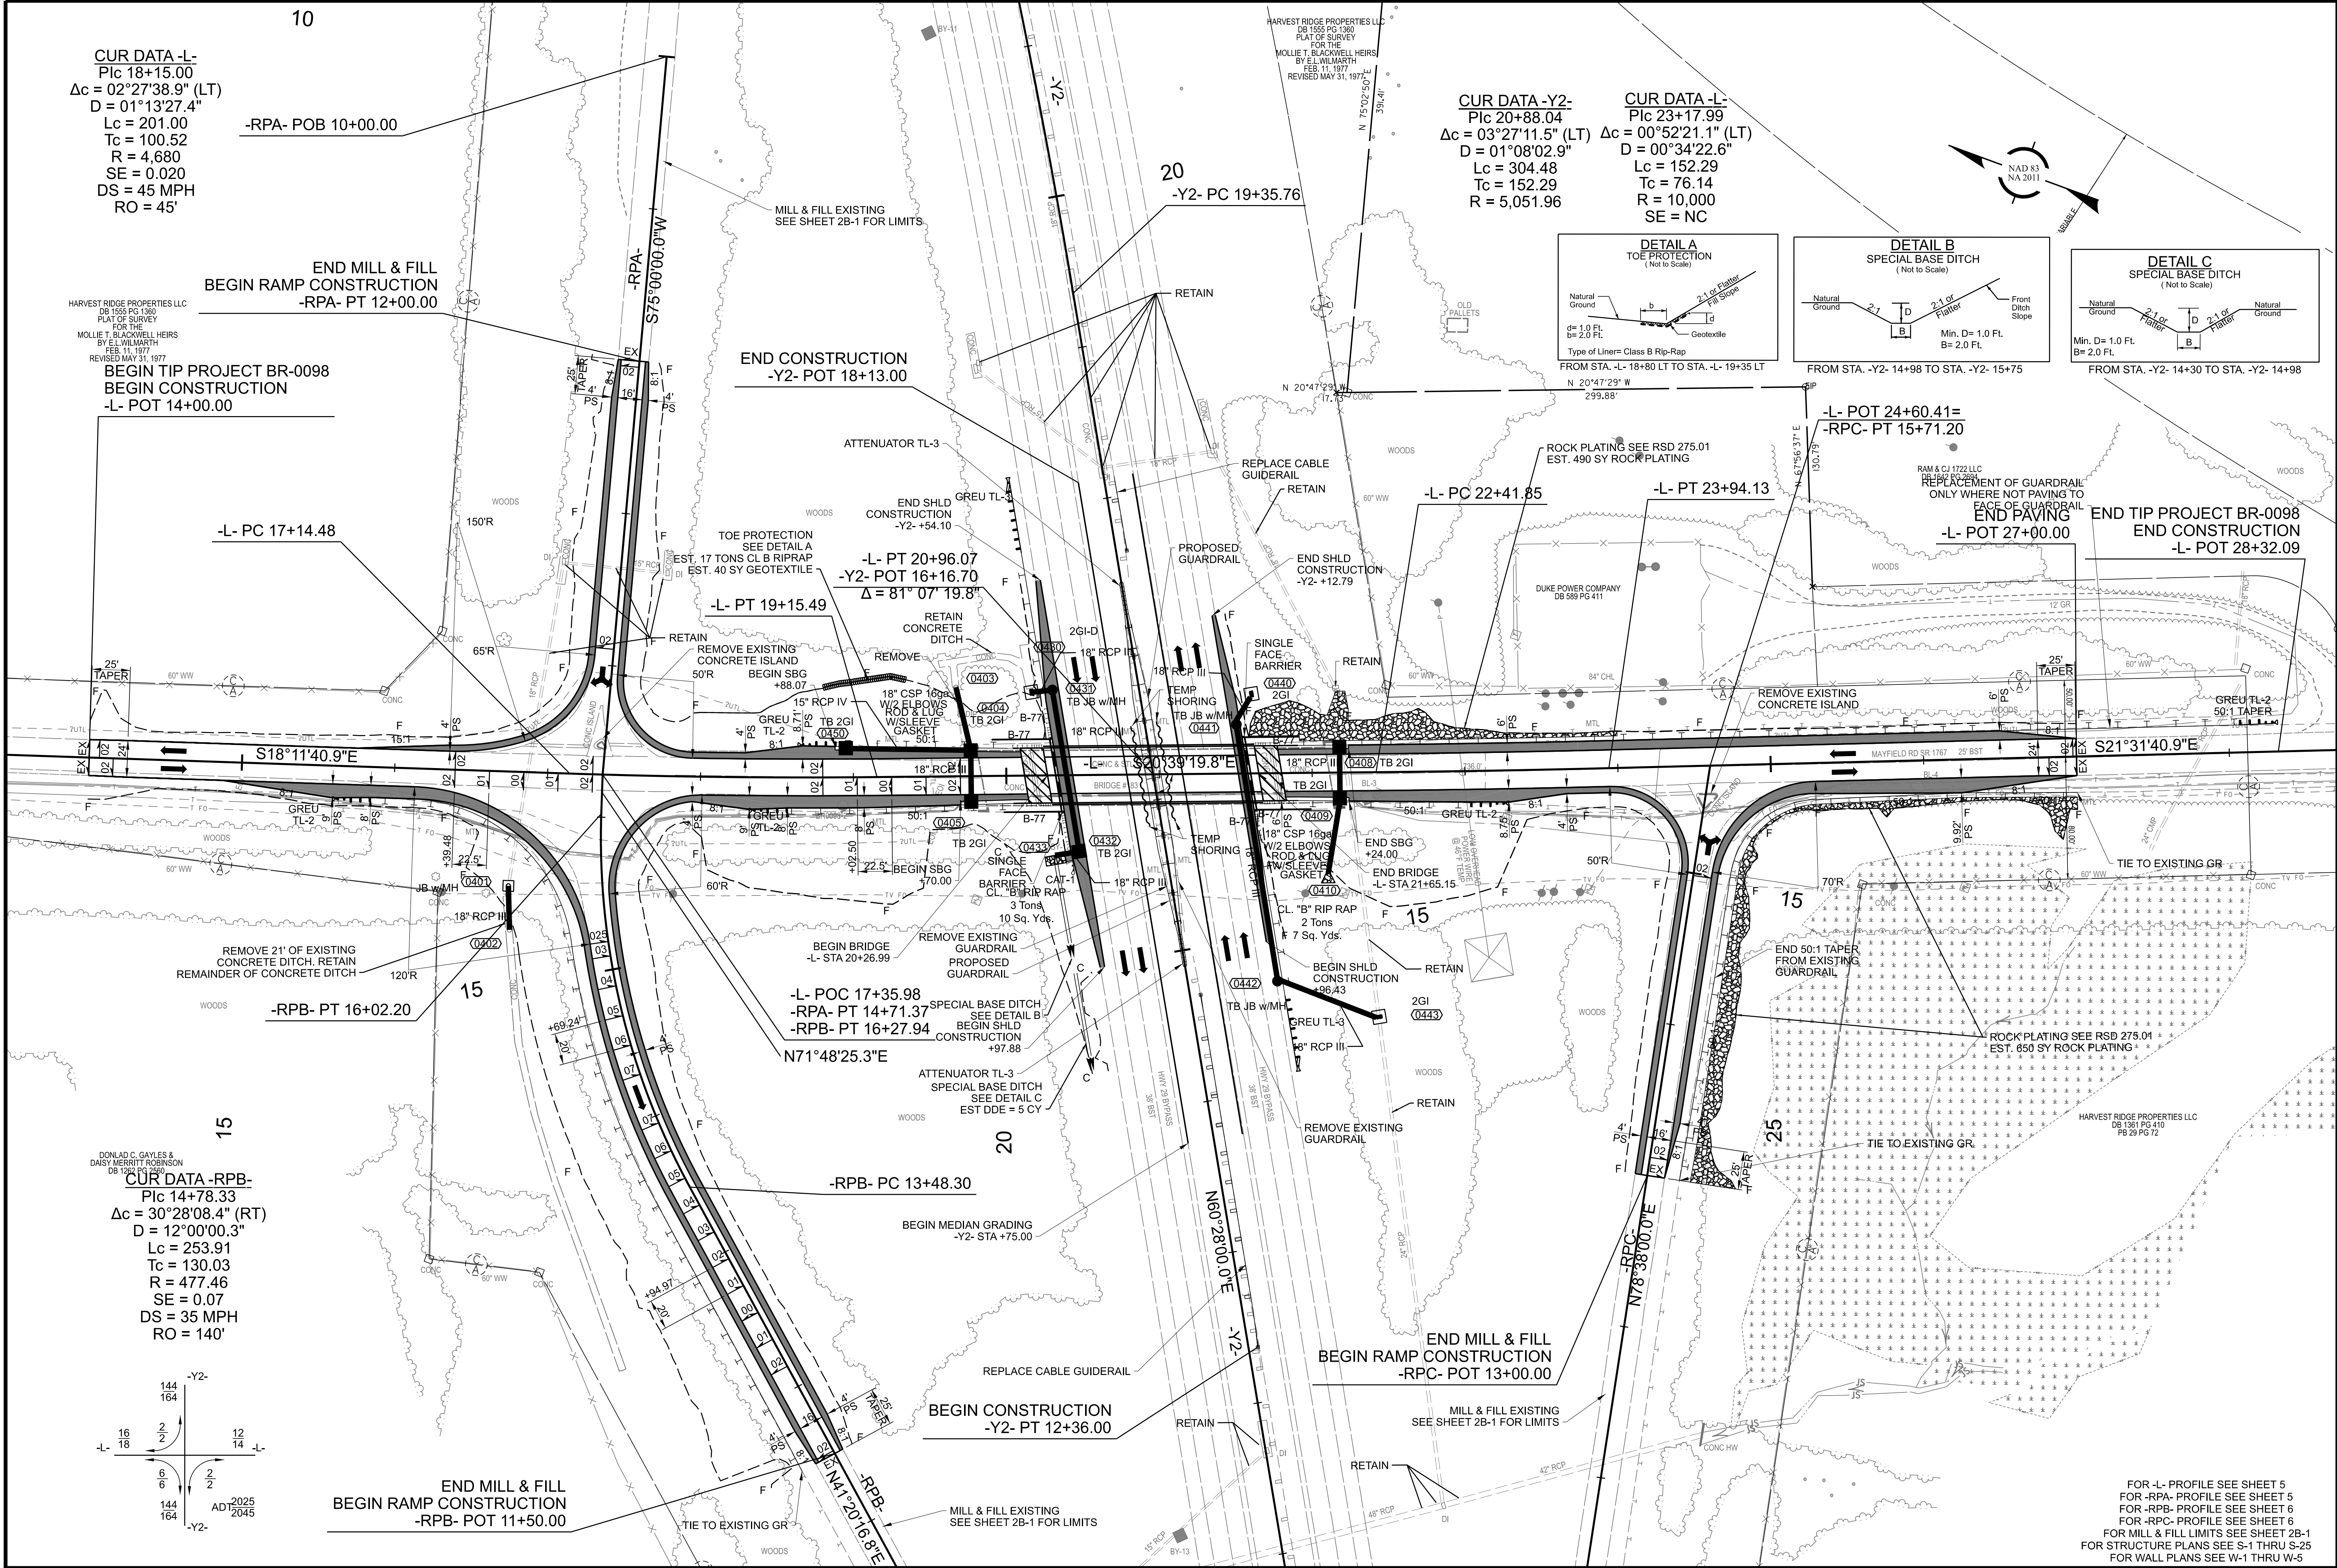

BR-0098

004

NORTH CAROLINA

DEPARTMENT OF TRANSPORTATION

WAKE COUNTY

ROADWAY DESIGN UNIT

ROADWAY DESIGN ENGINEER

PROFESSIONAL SEAL

23912

ROGER S. WEADON

8/4/2025

HYDRAULICS ENGINEER

PROFESSIONAL SEAL

21656

ROGER S. WEADON

8/5/2025

PREPARED BY

moftatt & nichol

4700 FALLS OF NEUSE ROAD, SUITE 300

RALEIGH, NORTH CAROLINA 27609

(919) 781-6500 FAX (919) 781-6509

NC LICENSE NO. 2-P-1005

DOCUMENT NOT CONSIDERED FINAL

UNLESS ALL SIGNATURES COMPLETED

REVISIONS