



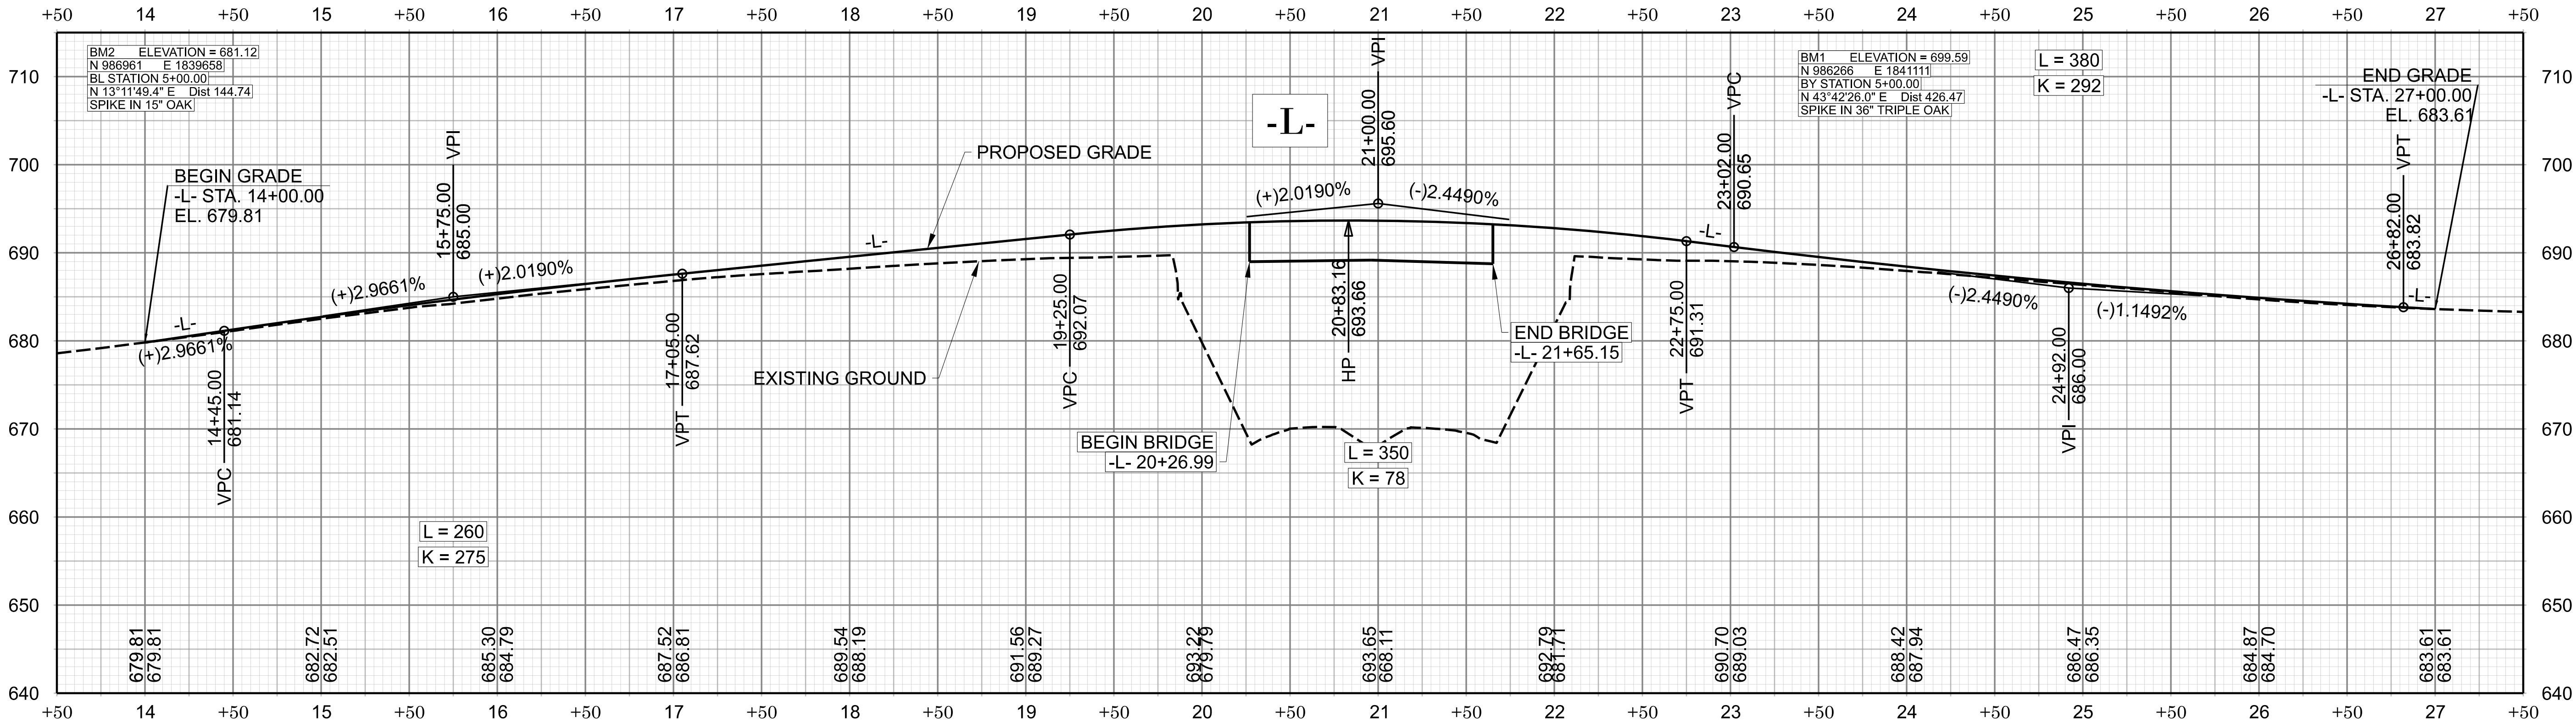

FOR -L- PLAN SEE SHEET 4

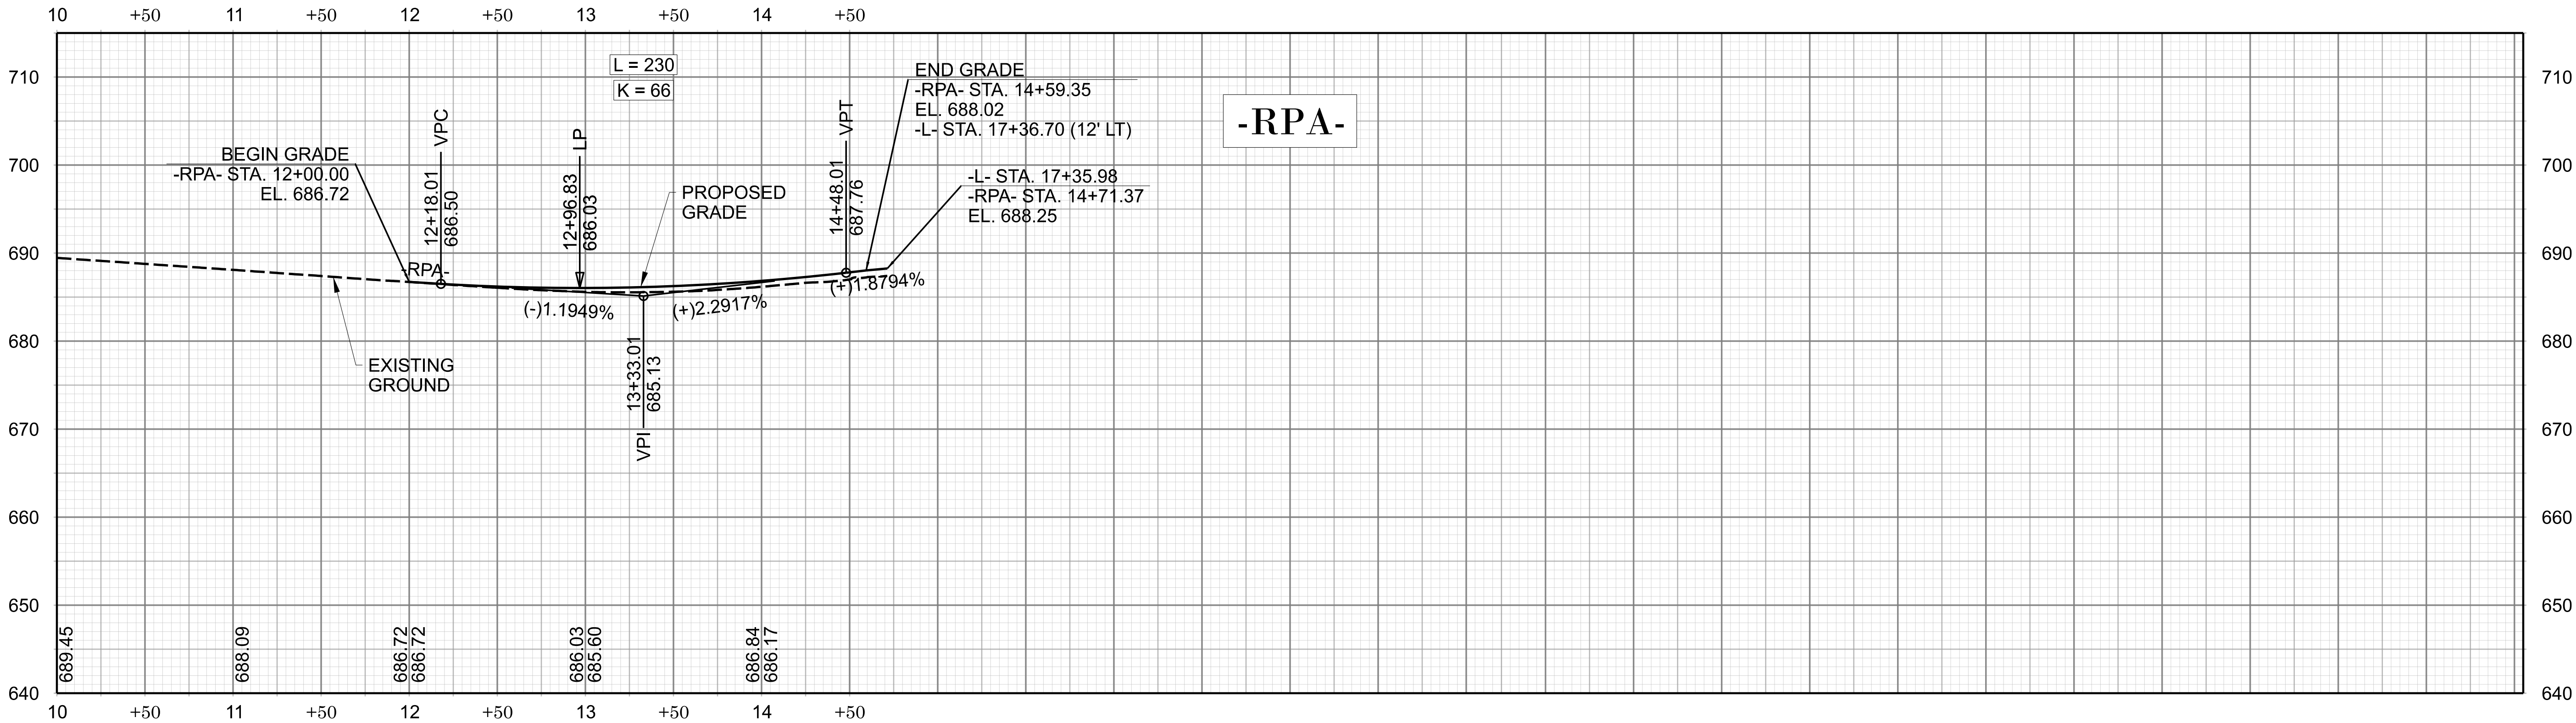


FOR -RPA- PLAN SEE SHEET 4

BR-0098

005

NORTH CAROLINA
DEPARTMENT OF TRANSPORTATION
WAKE COUNTY

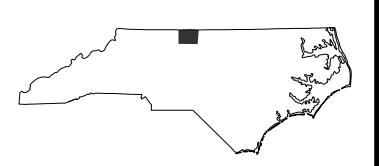

ROADWAY DESIGN UNIT

ROADWAY DESIGN
ENGINEER



8/4/2025

HYDRAULICS
ENGINEER



8/5/2025

PREPARED BY



4700 FALLS OF NEUSE ROAD, SUITE 300
RALEIGH, NORTH CAROLINA 27609
(919) 784-6600 FAX (919) 784-6609 FAX
NC LICENSE NO.: P-0109

DOCUMENT NOT CONSIDERED FINAL
UNLESS ALL SIGNATURES COMPLETED

REVISIONS