



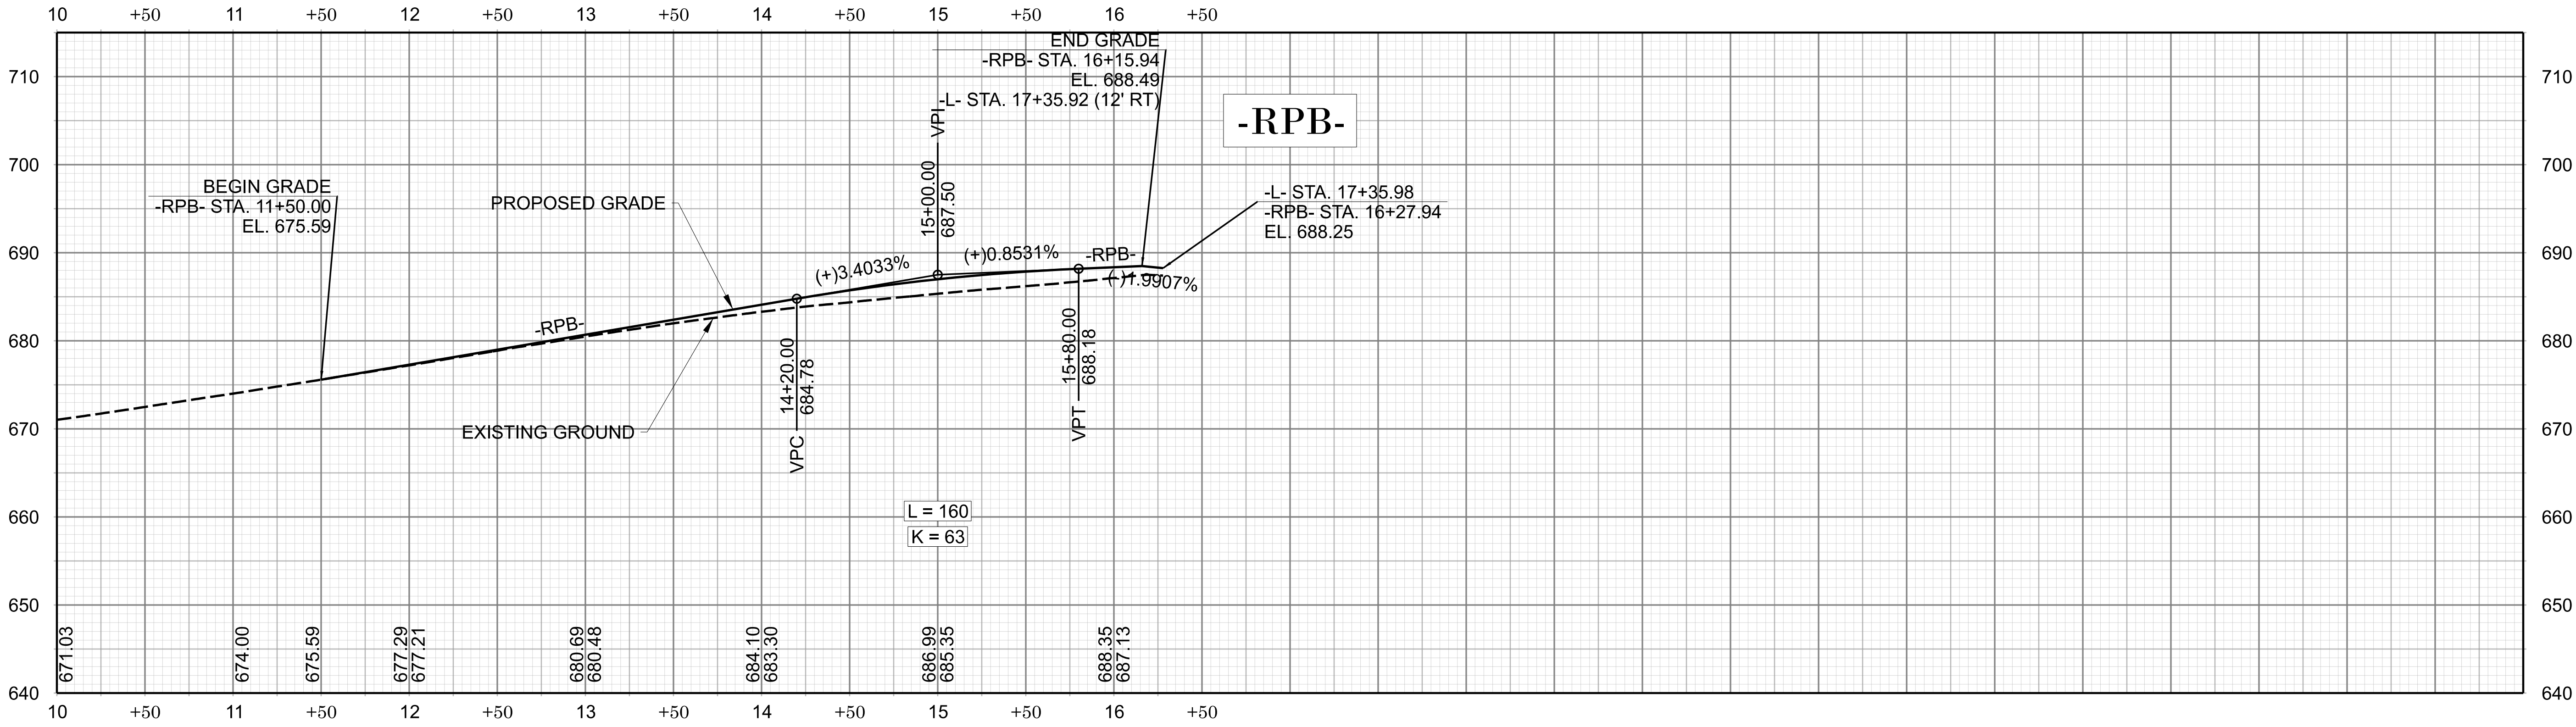

FOR -RPB- PLAN SEE SHEET 4

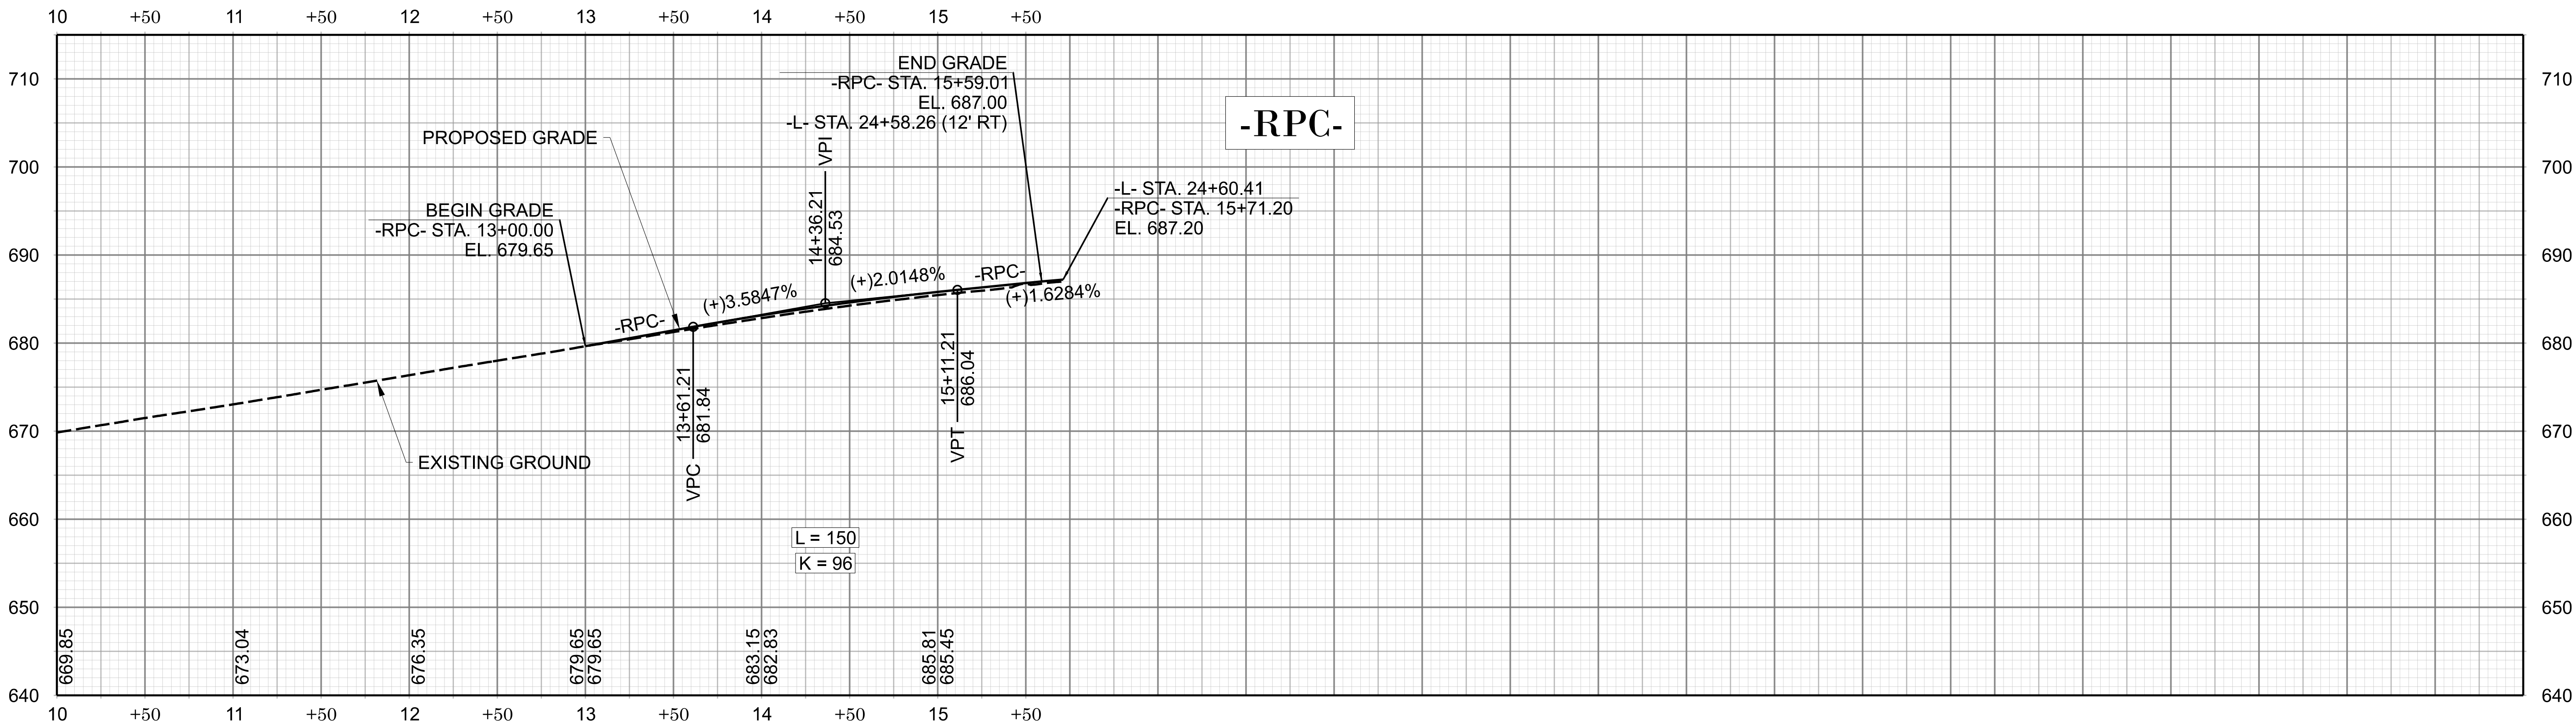


FOR -RPC- PLAN SEE SHEET 4

BR-0098

006

NORTH CAROLINA
DEPARTMENT OF TRANSPORTATION
WAKE COUNTY

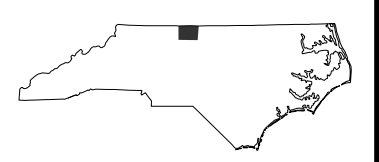

ROADWAY DESIGN UNIT
ROADWAY DESIGN
ENGINEER



8/4/2025

HYDRAULICS
ENGINEER



8/5/2025

PREPARED BY



4700 FALLS OF NEUSE ROAD, SUITE 300
RALEIGH, NORTH CAROLINA 27609
(919) 781-8800 FAX (919) 781-8899 FAX
NC LICENSE NO.: P-0109

DOCUMENT NOT CONSIDERED FINAL
UNLESS ALL SIGNATURES COMPLETED

REVISIONS